



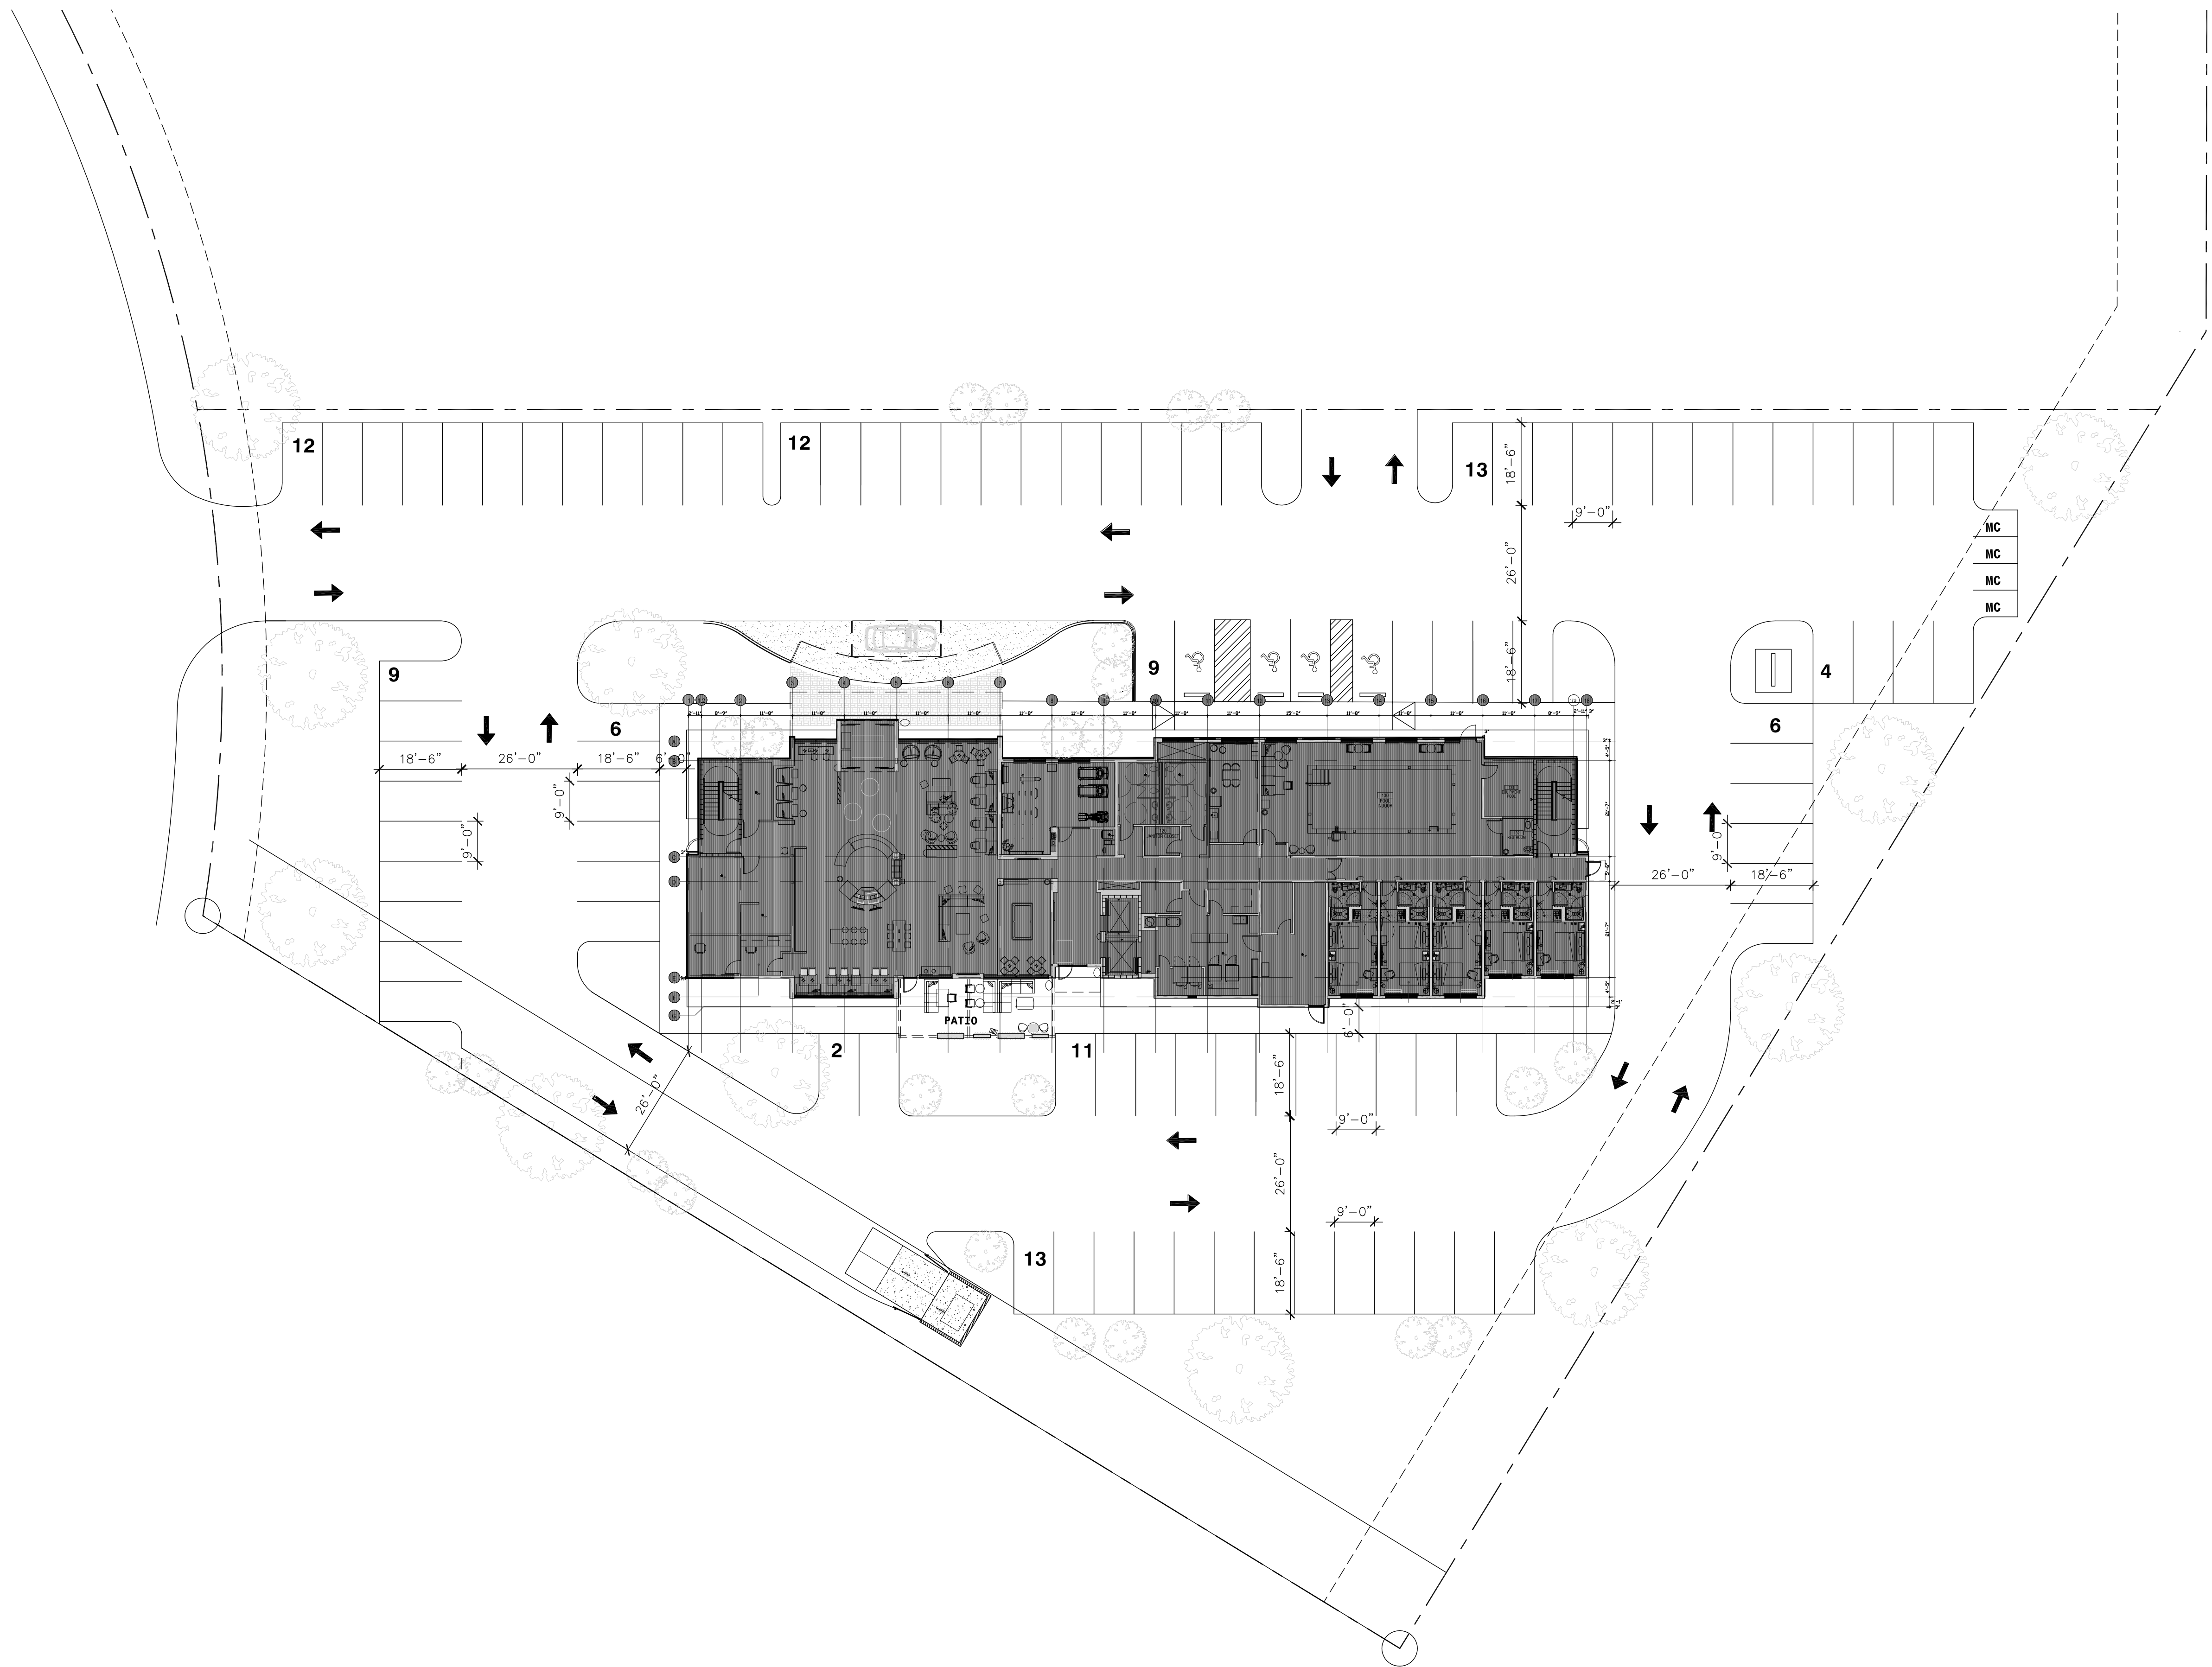

SITE PLAN

SCALE: 1" = 20'-0"

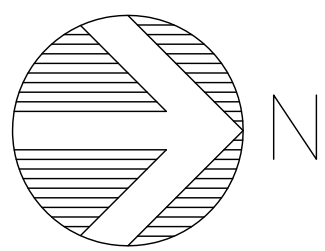

TRU HOTEL 4 STORY----- 92 ROOM
PARKING ----- 97 SPACES

SITE PLAN

Afra Construction & Design 2501 Yale Blvd SE Suite 102 Albuquerque, New Mexico 87106 Tel 505.242.1743 Fax 505.242.1737			
Tru Hotel 1321 Flightway Ave, Albuquerque, NM 87106			
REV	DATE	DESCRIPTION	APVD
			SP-1
			06/27/2023