


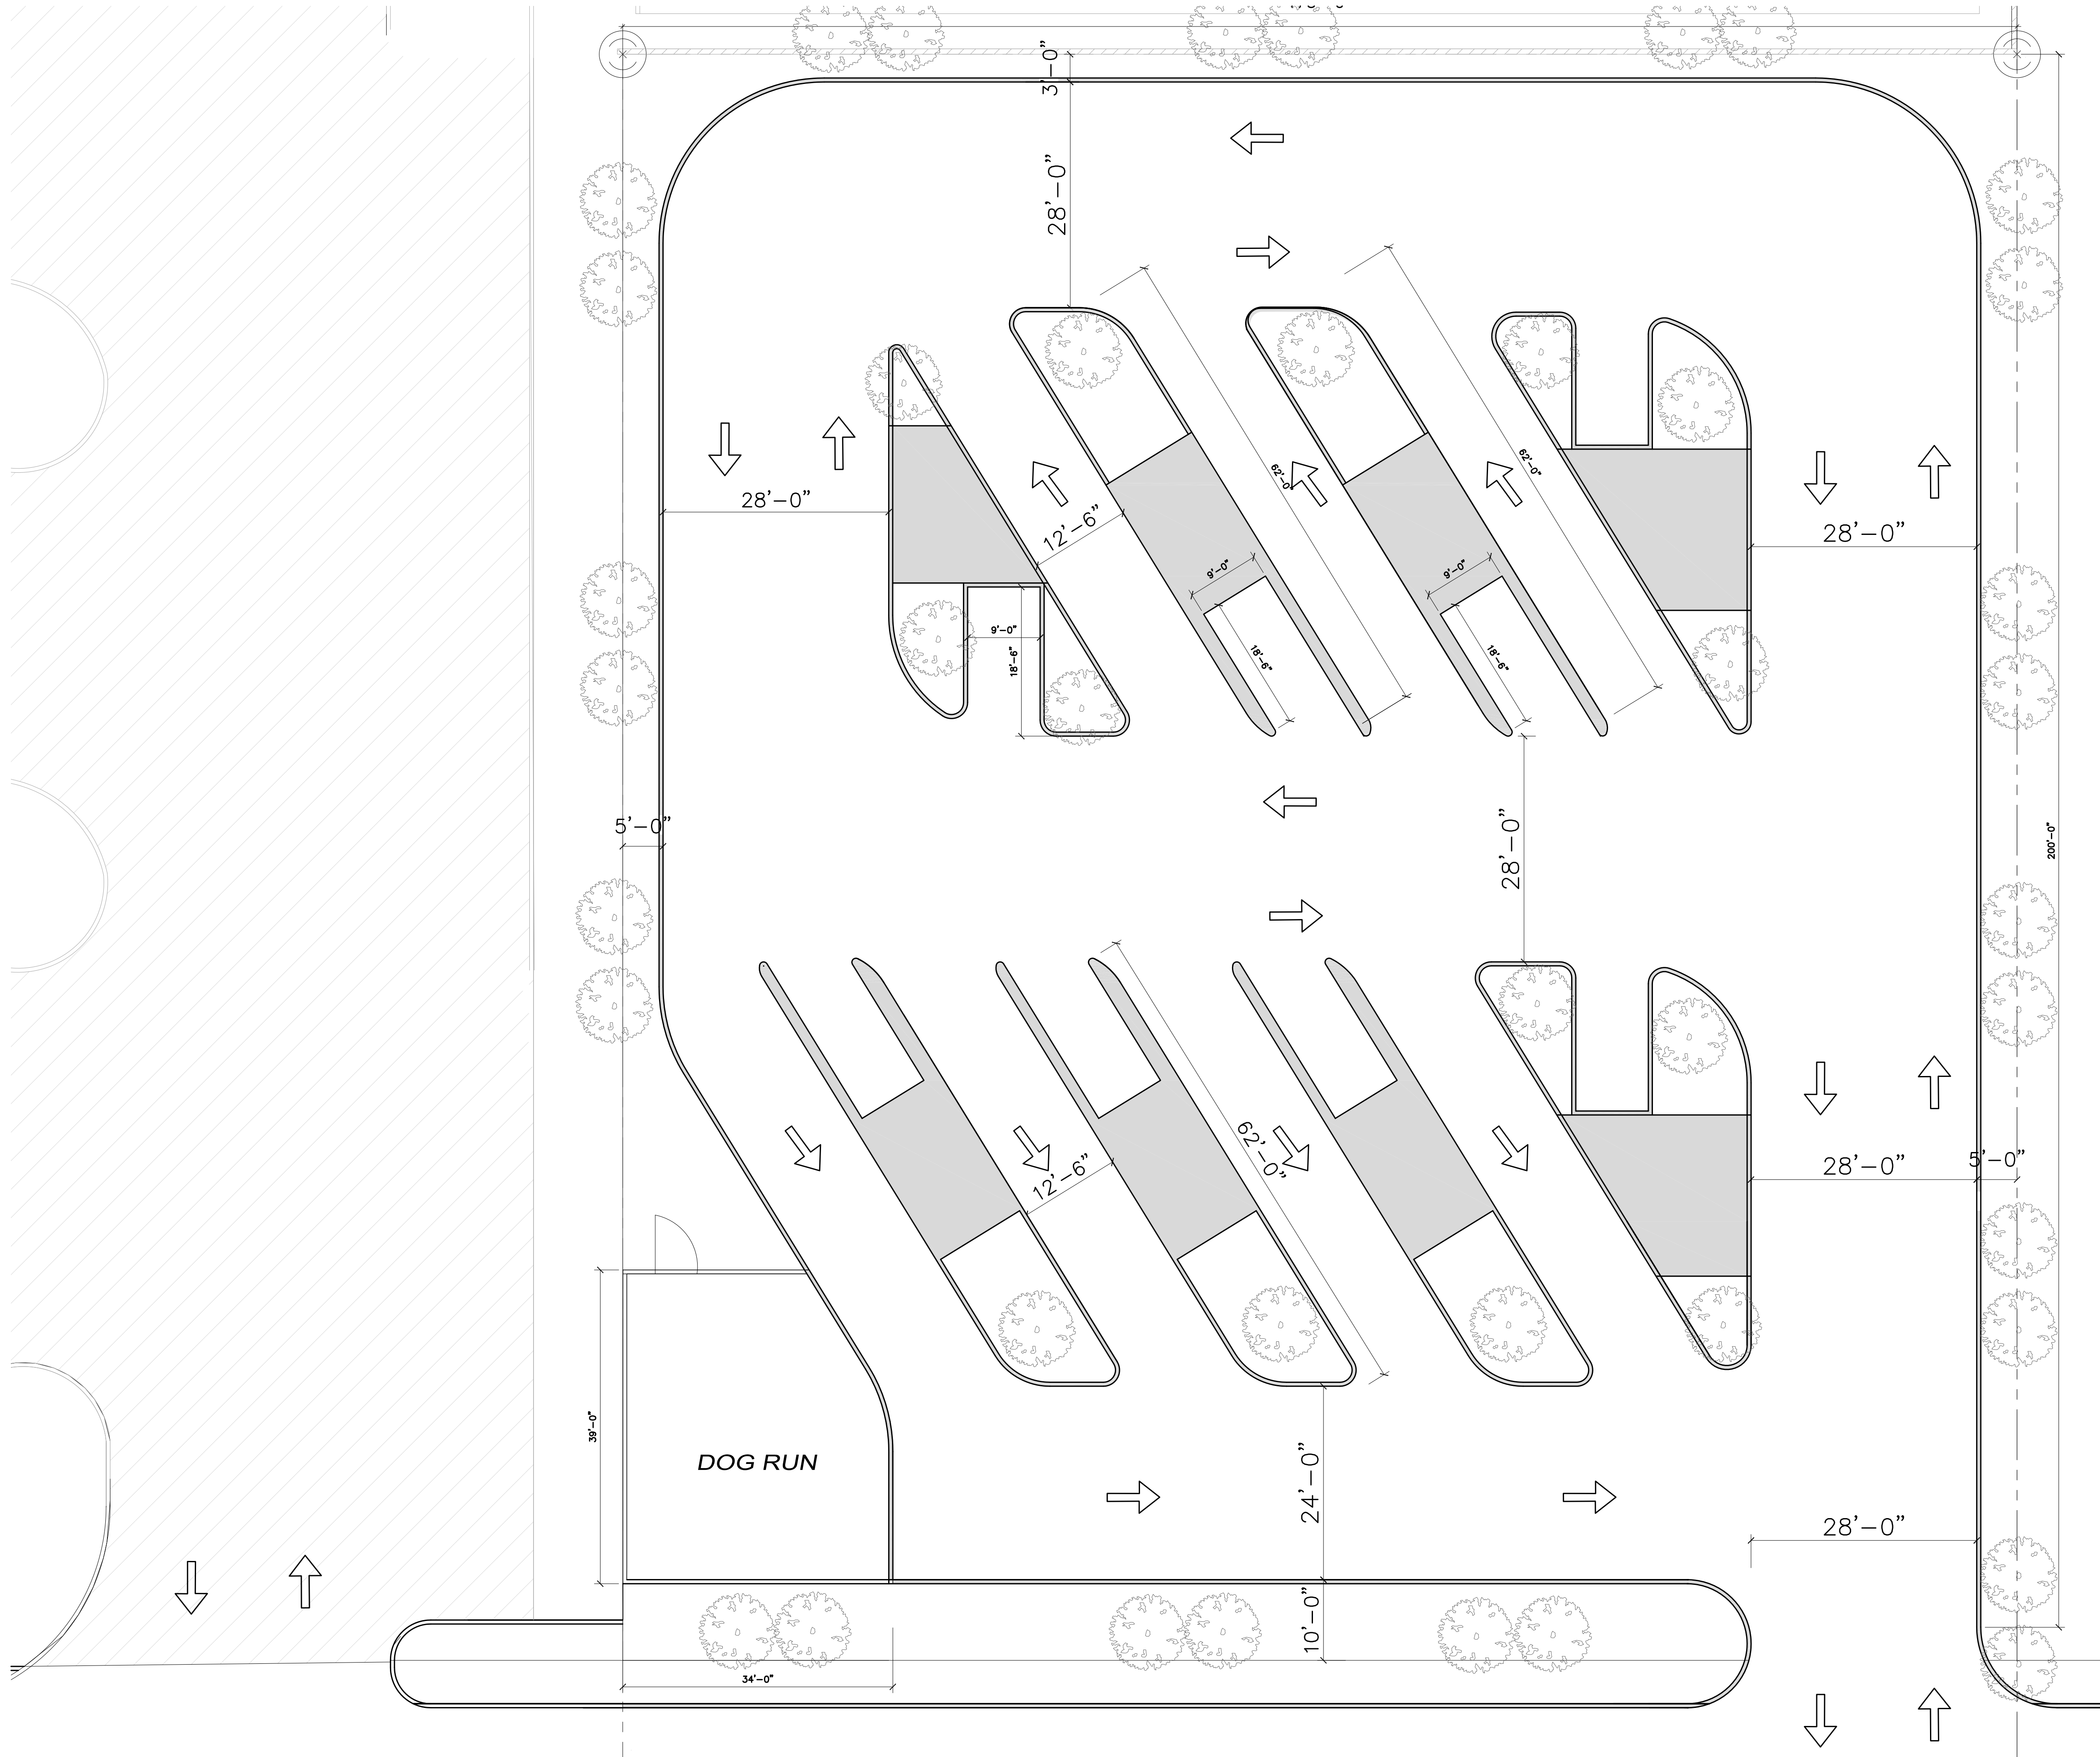

SITE PLAN
SCALE 1" = 10'-0"

TOTAL RV PARK = 7
TOTAL CAR PARK = 8

SITE PLAN

Afra Construction & Design
2501 Yale Blvd, Suite 102
Albuquerque, New Mexico 87106
Tel 505.242.1745
Fax 505.242.1737

Birdie Park II
221 LEONIDAS LANE NW
Albuquerque, NM 87121

REV	DATE	DESCRIPTION	APVD
1			
2			
3			
4			

SP-1

04/18/2025