

2435 RESEARCH PARKWAY SUITE 300 COLORADO SPRINGS, CO 80920

PROFESSIONAL SEAL

PROJECT NAME

RAINBOW BLVD & UNIVERSE BLVD, ALBUQUERQUE,




CIRCLE K STORES INC.

R002652.00-0001

SHEET TITLE **CONCEPTUAL SITE**

PLAN

CSP .002W

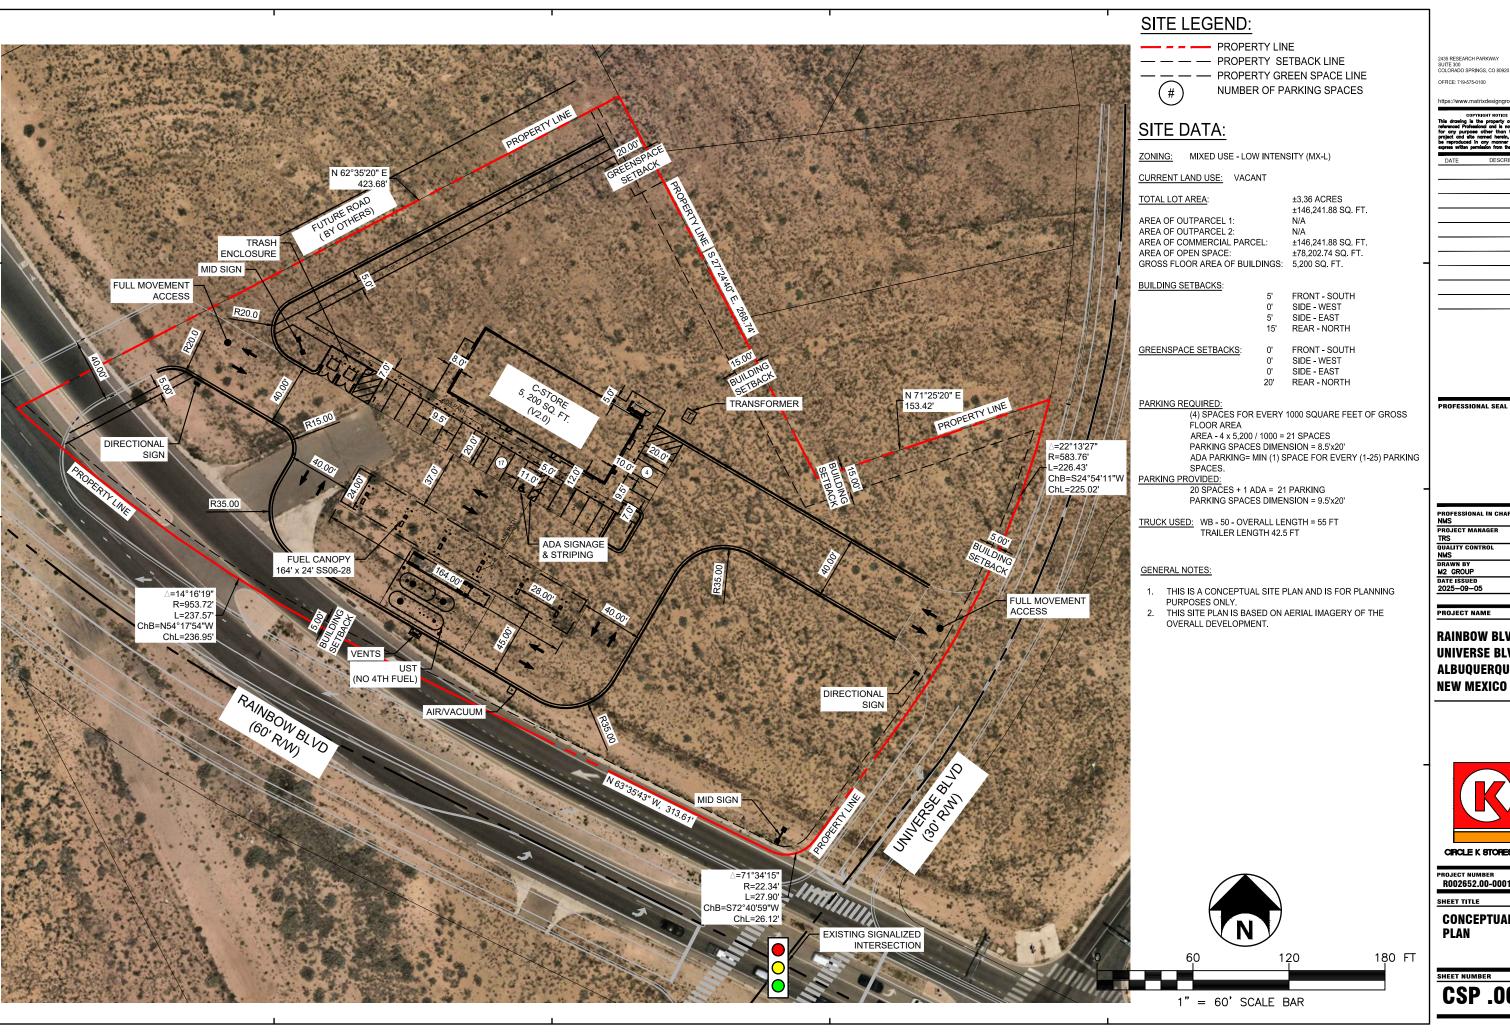

2435 RESEARCH PARKWAY SUITE 300 COLORADO SPRINGS, CO 80920

PROJECT NAME

RAINBOW BLVD & UNIVERSE BLVD, ALBUQUERQUE, **NEW MEXICO 87120**




CIRCLE K STORES INC.

PROJECT NUMBER R002652.00-0001

SHEET TITLE

CONCEPTUAL SITE PLAN

CSP.002A

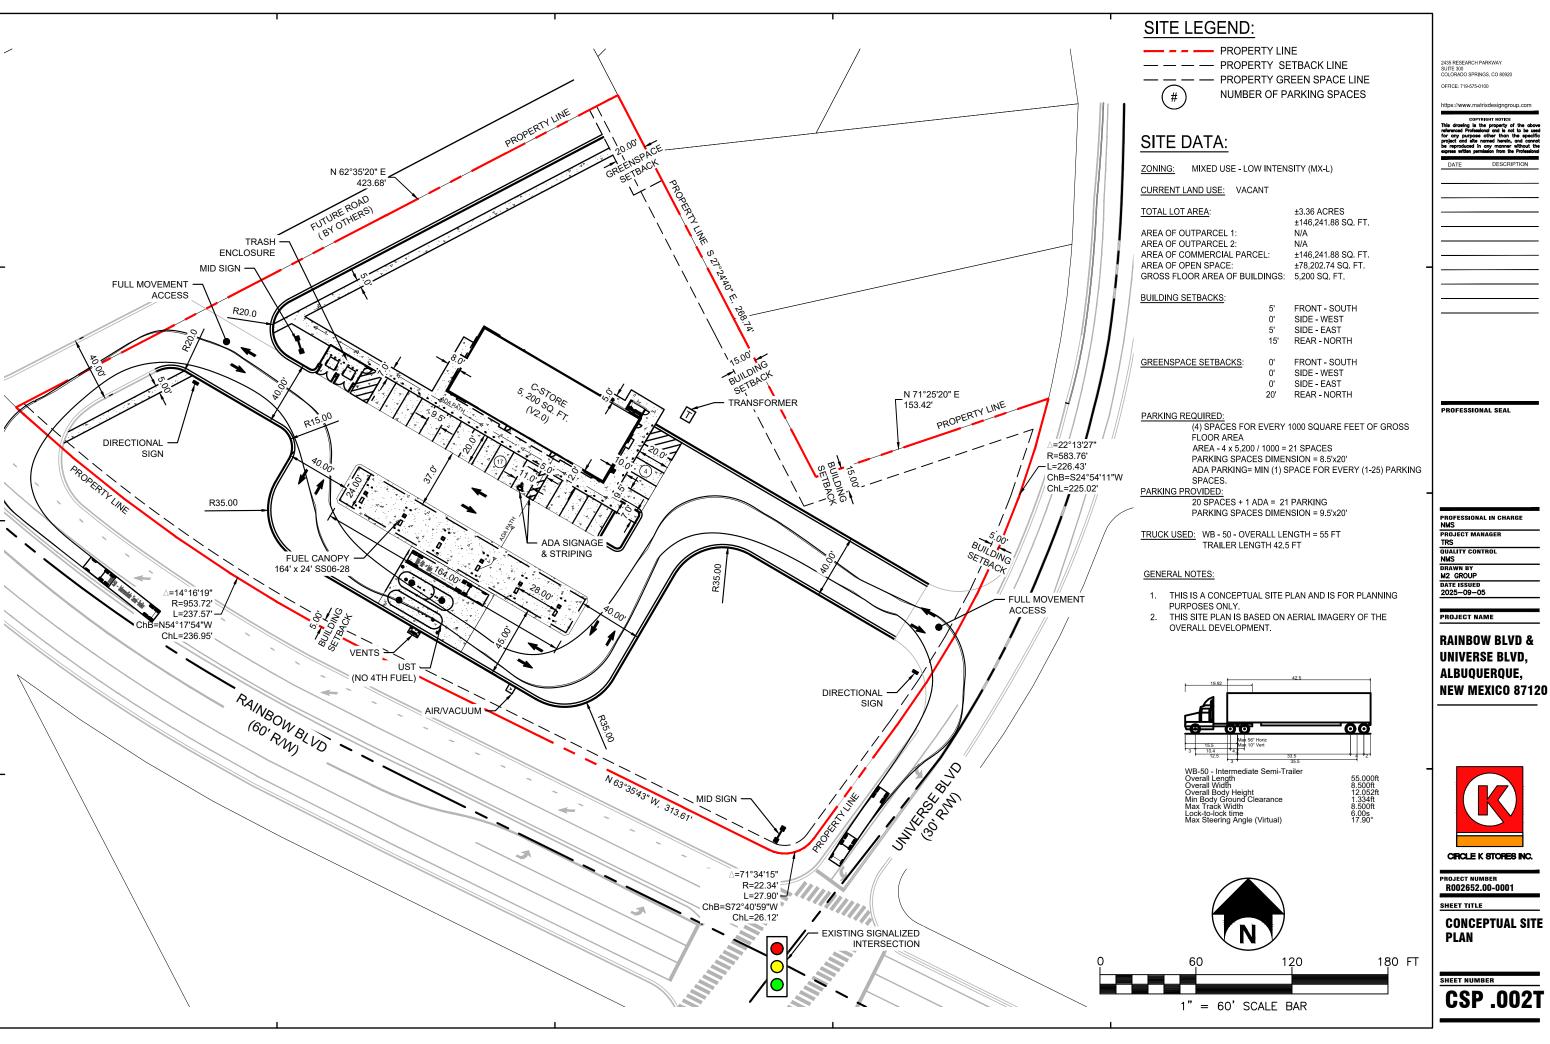

2435 RESEARCH PARKWAY SUITE 300 COLORADO SPRINGS, CO 80920

RAINBOW BLVD & UNIVERSE BLVD, ALBUQUERQUE,




CIRCLE K STORES INC.

R002652.00-0001

CONCEPTUAL SITE

CSP.002T

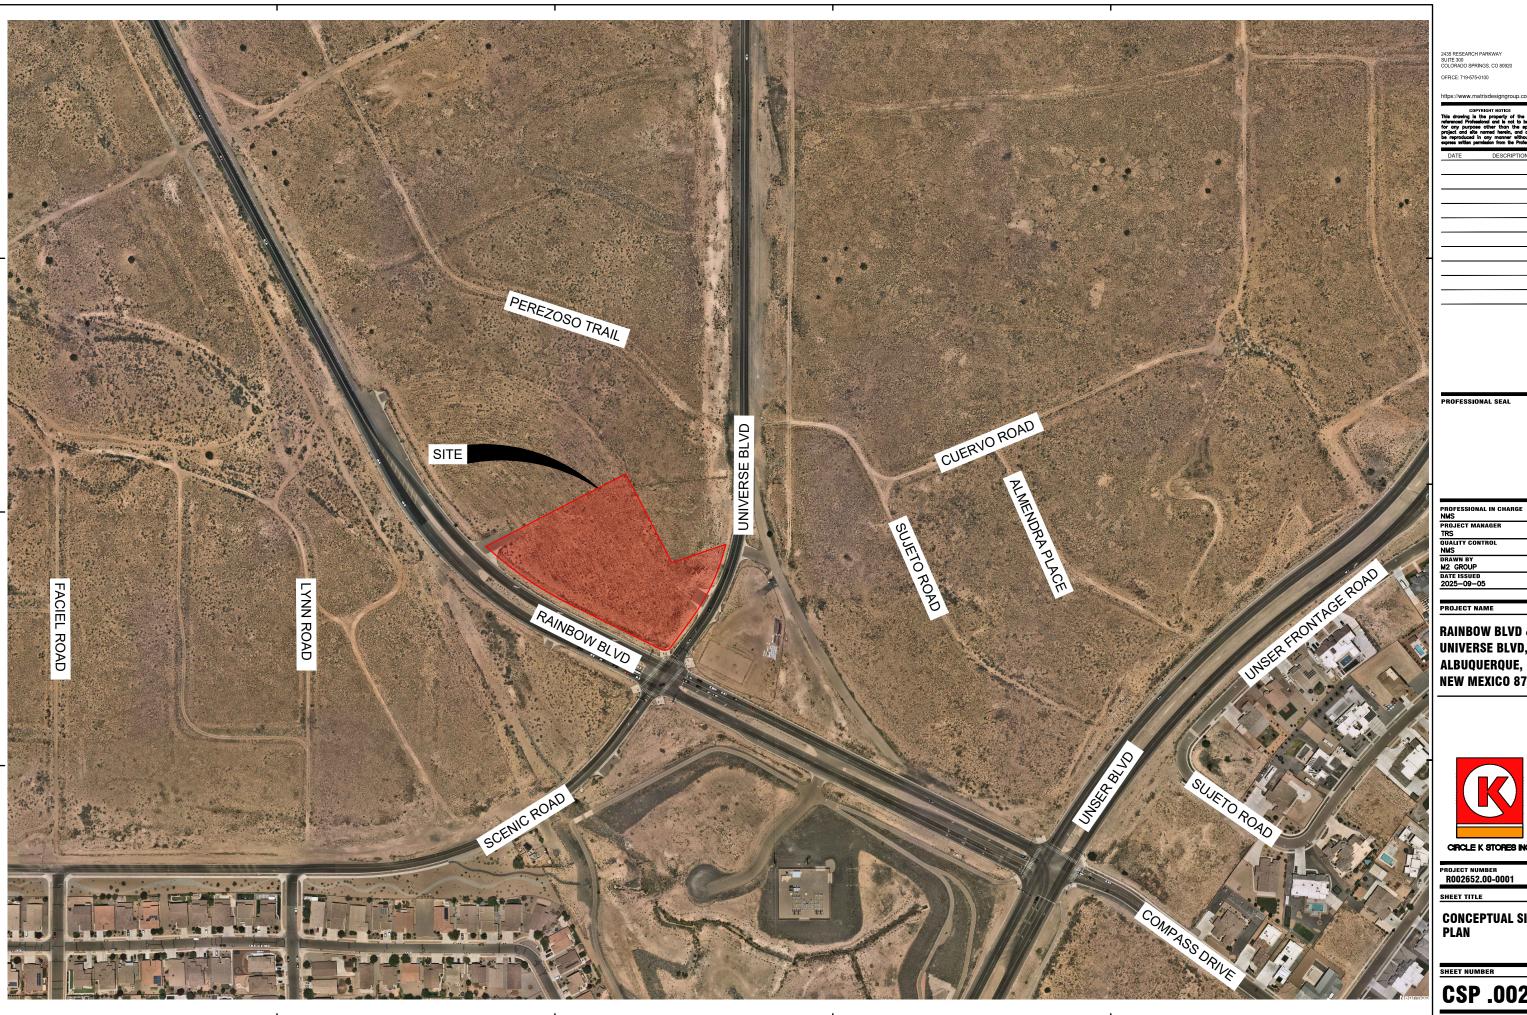

PROFESSIONAL SEAL

PROJECT NAME

RAINBOW BLVD & UNIVERSE BLVD, ALBUQUERQUE, NEW MEXICO 87120



CIRCLE K STORES INC.

PROJECT NUMBER R002652.00-0001

SHEET TITLE

CONCEPTUAL SITE PLAN

CSP .002