



SITE

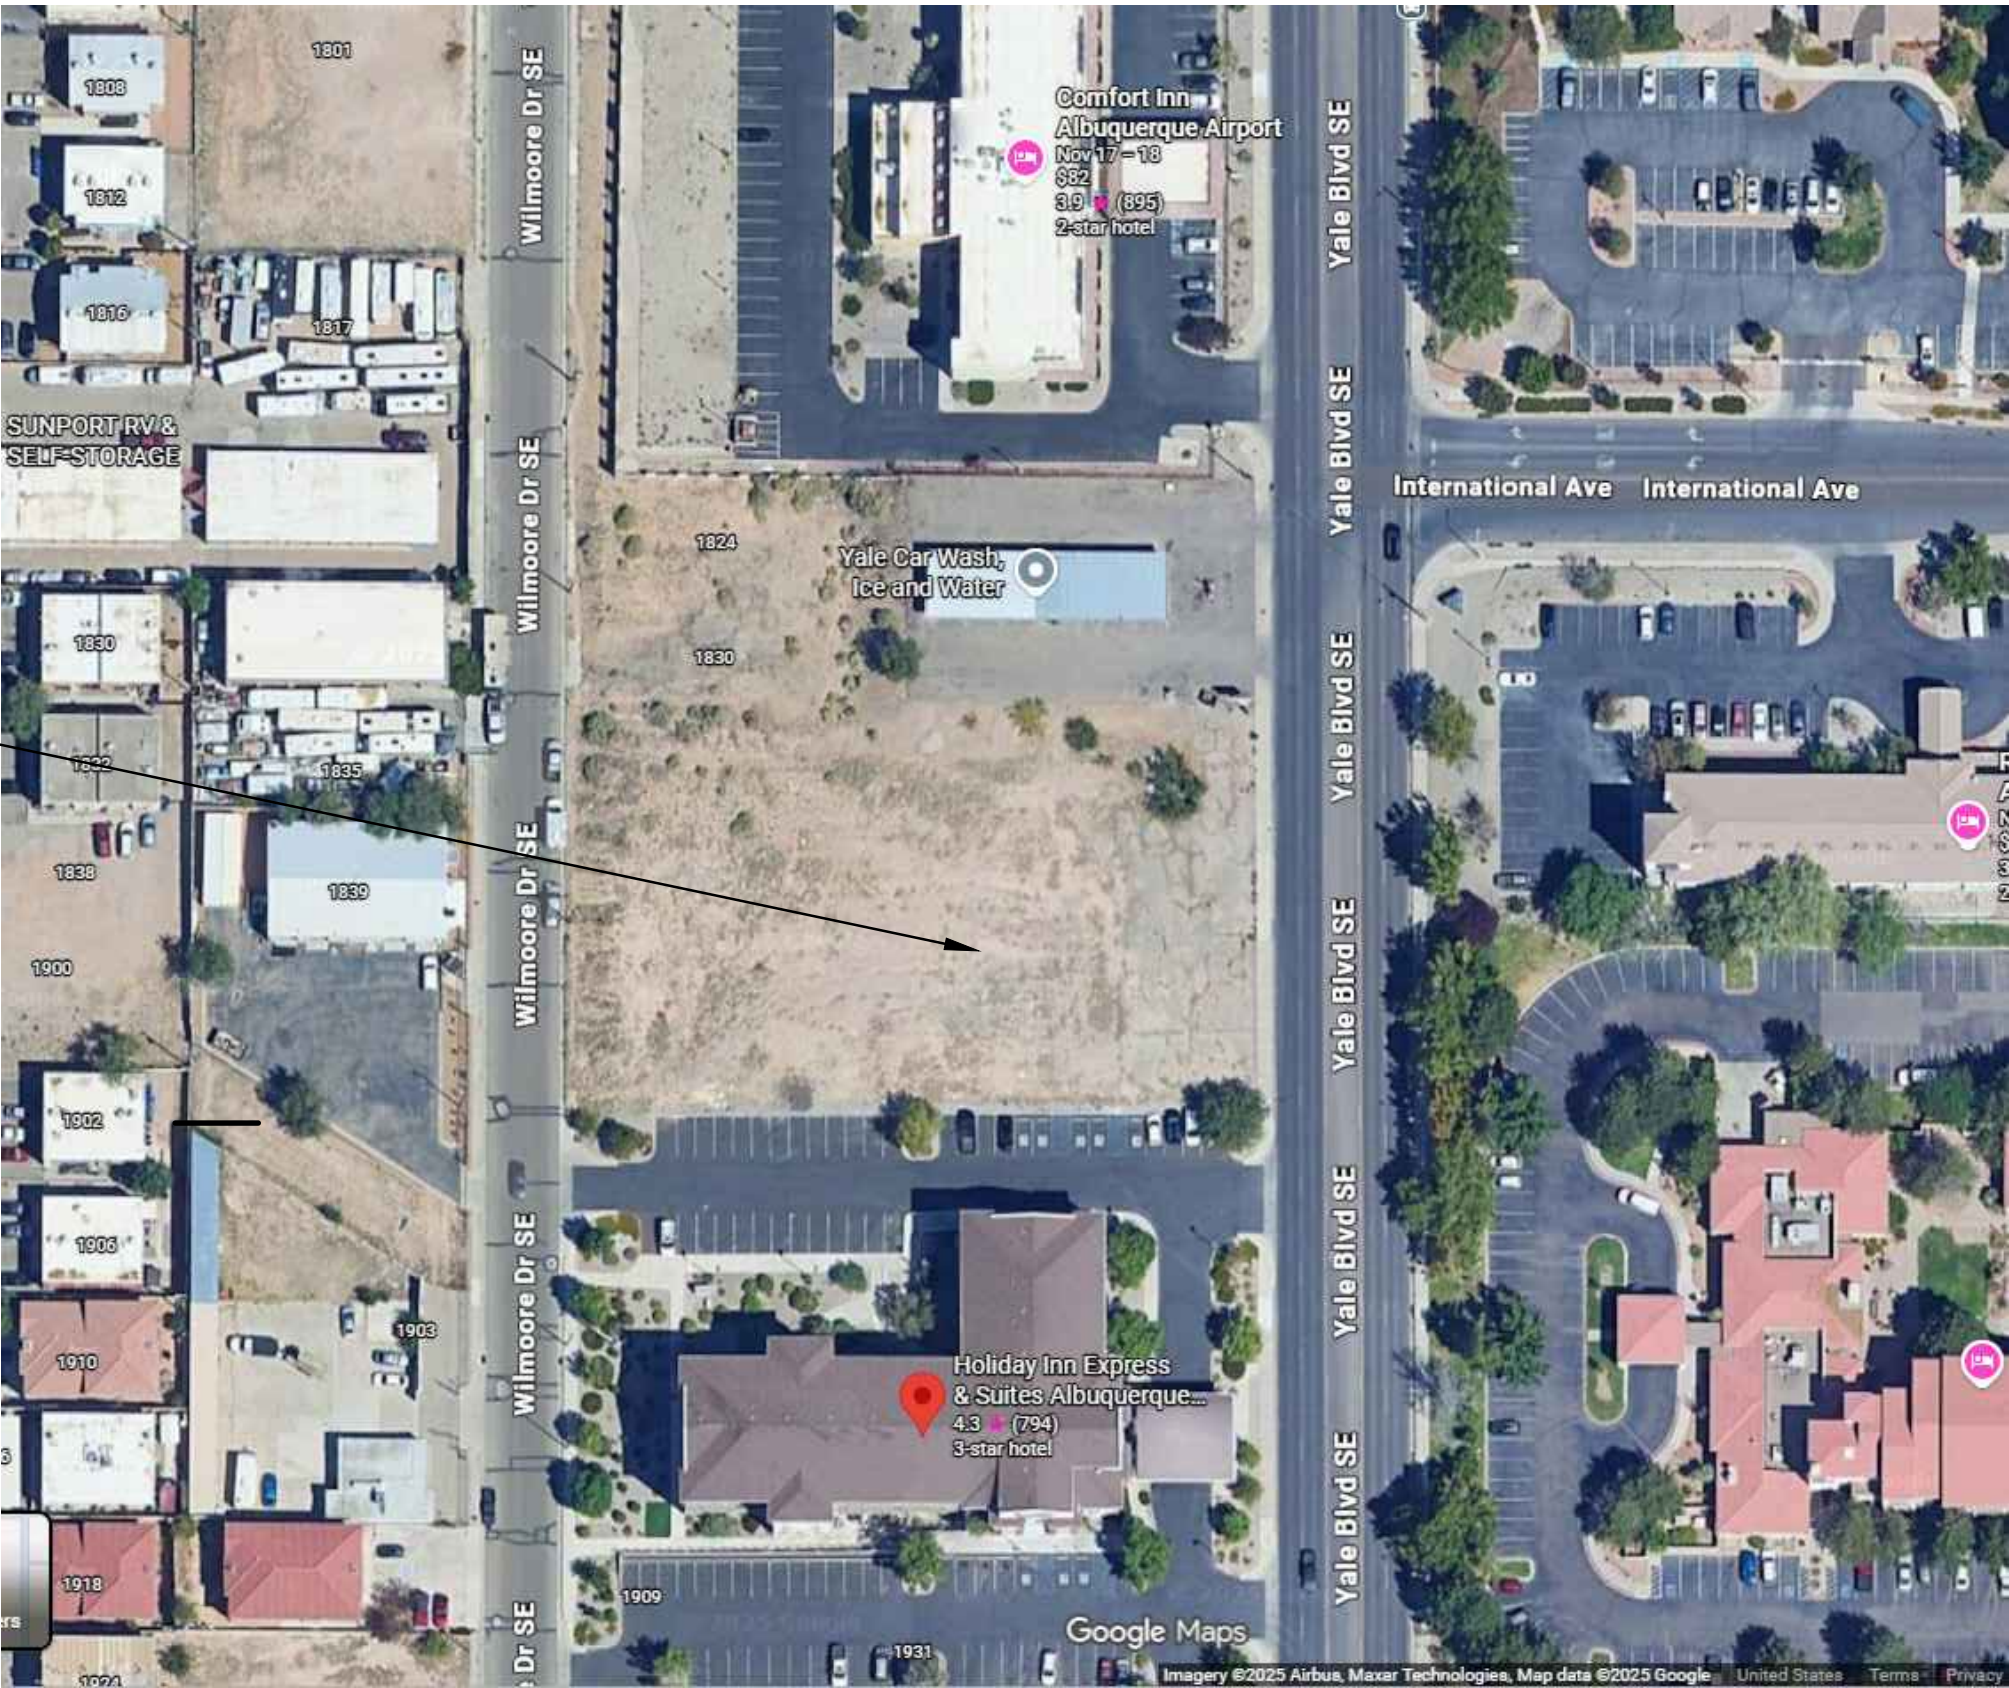

ECHO SUITES, ALBUQUERQUE, NEW MEXICO
10-08-2025
3/4-STORIES
113 ROOMS
83 PARKING SPACES (INCL. 4 H.C. SPACES)
NO POOL
TOTAL LOT AREA = 1.26 ACRES APPROX. TO BE VERIFIED WITH SURVEY
BUILDING HEIGHT = 60 FEET

VICINITY MAP
NOT TO SCALE

ROOM COUNT:
1ST FLOOR = 25
2ND FLOOR = 33
THIRD FLOOR = 33
BASEMENT = 22
TOTAL = 113 ROOMS.

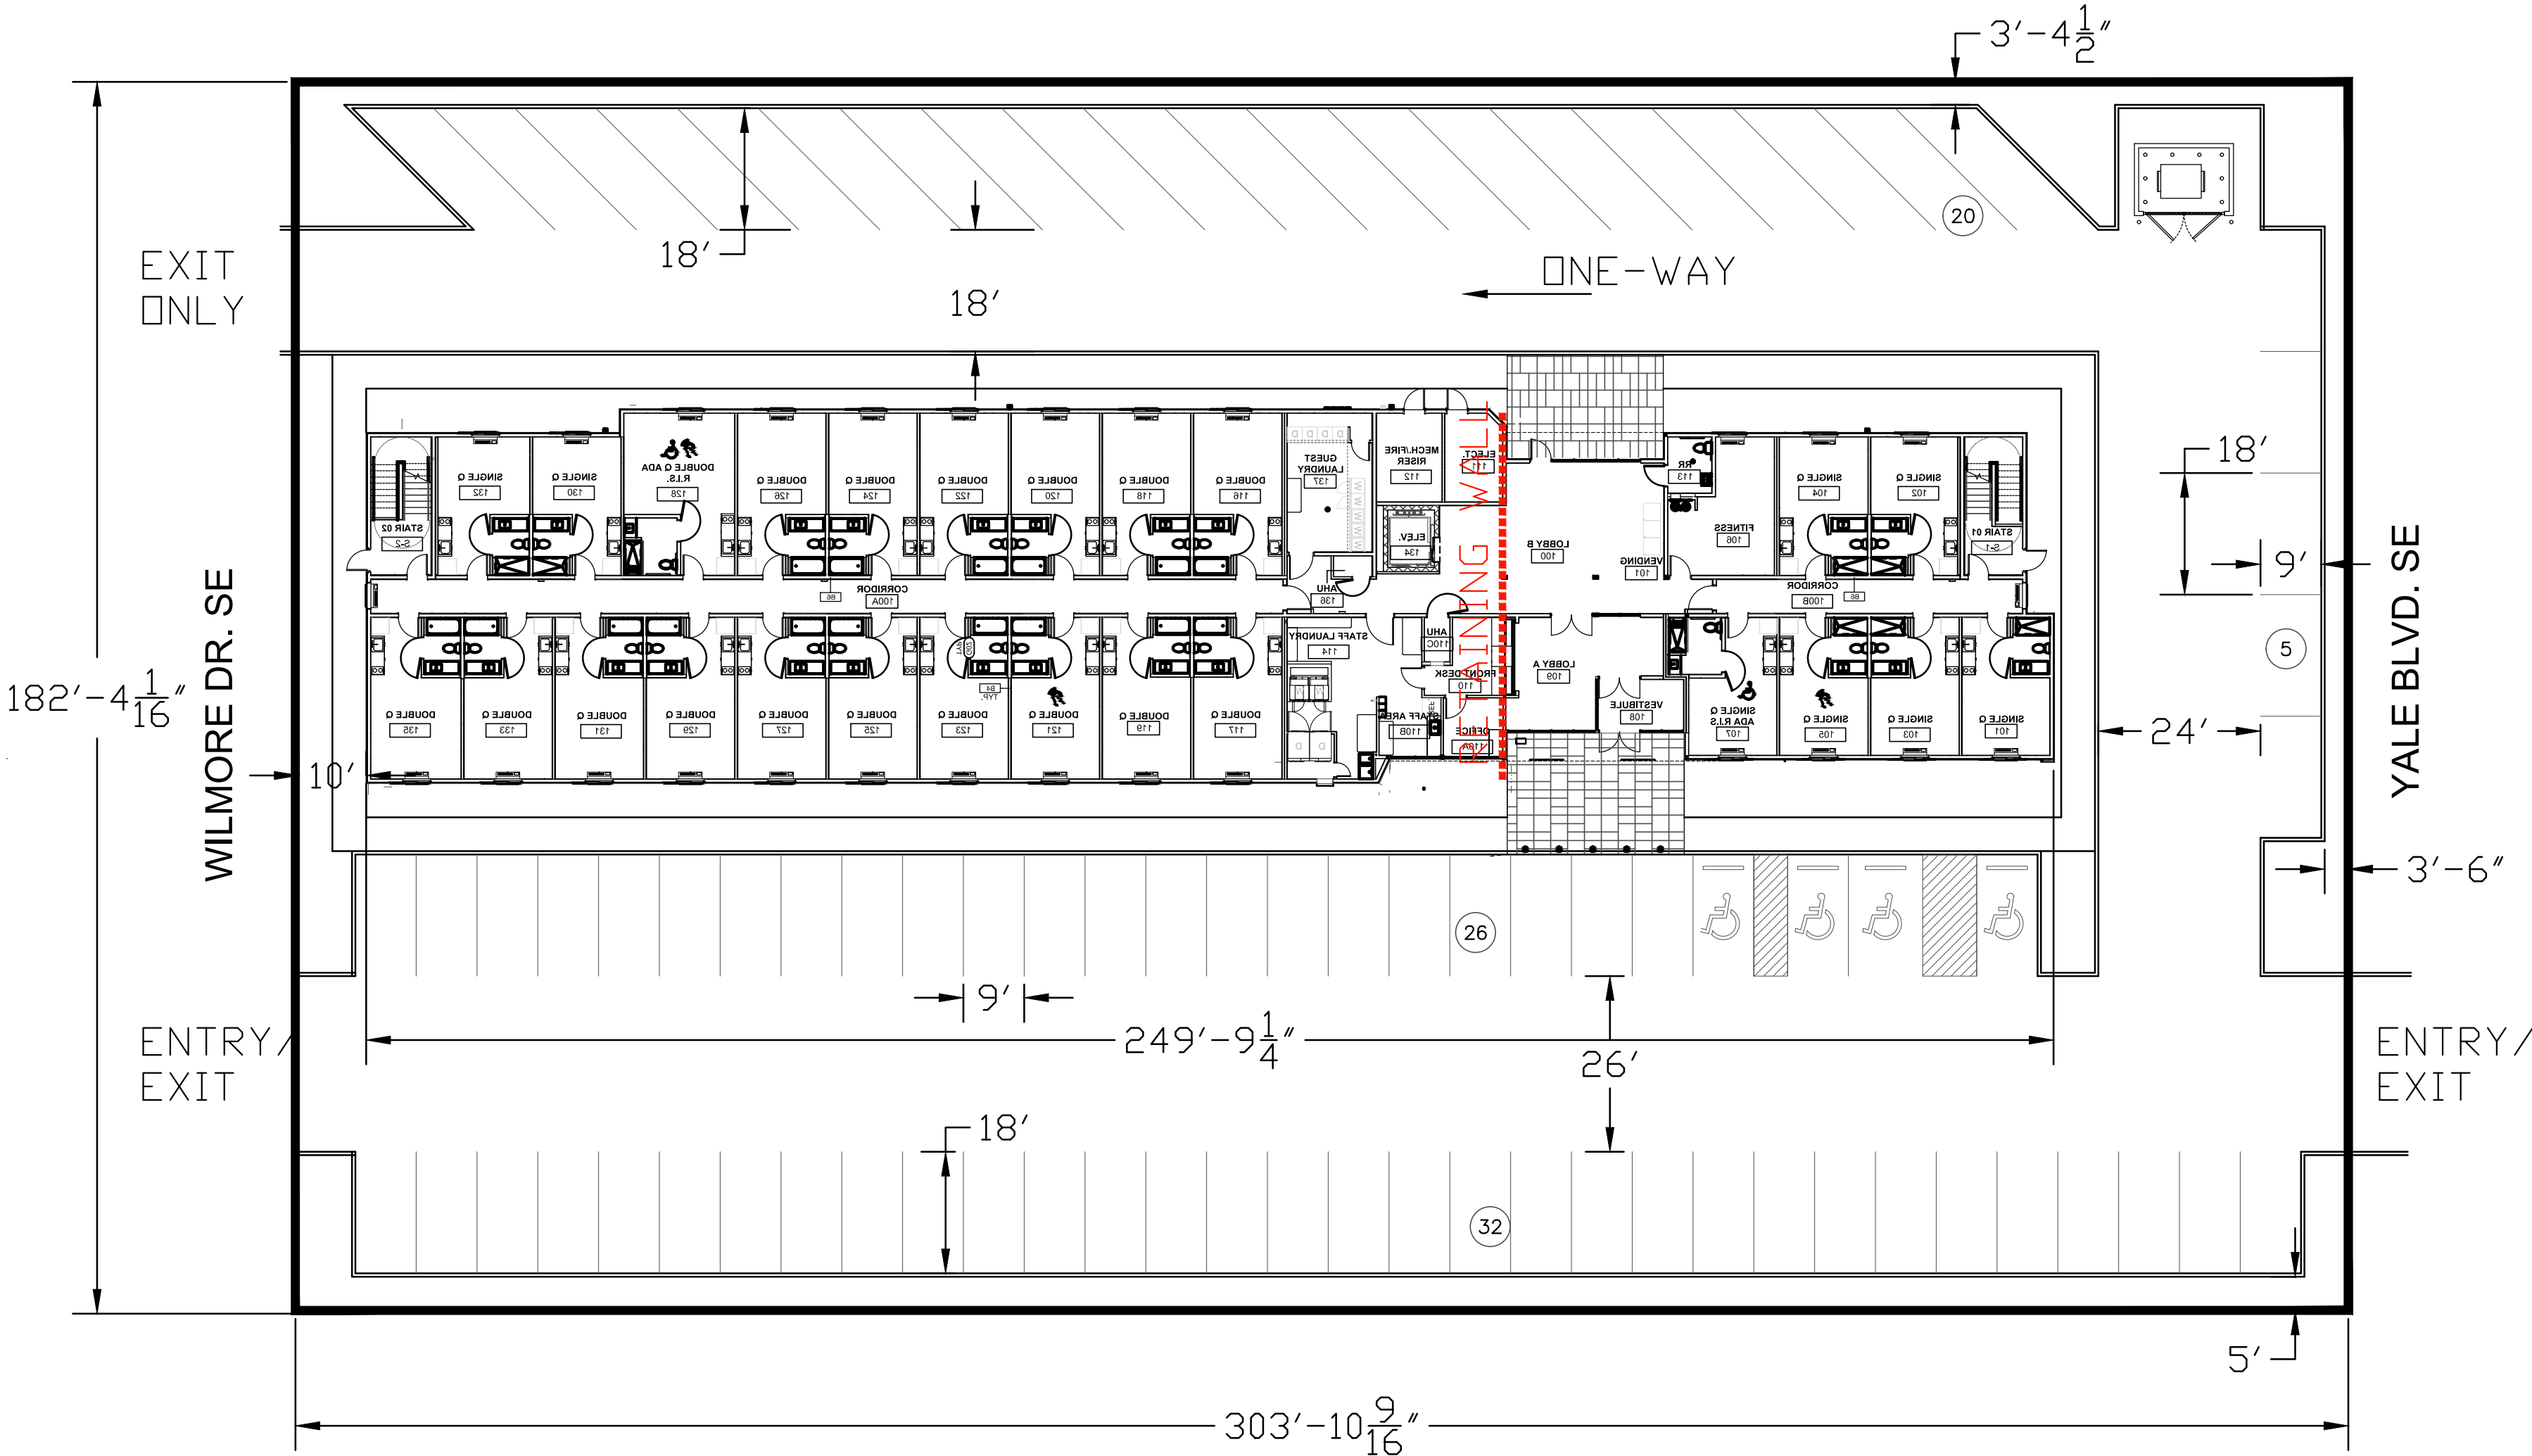

NOT FOR
REGULATORY
APPROVAL
PERMITTING OR
CONSTRUCTION

PROJECT INFO:
PROJECT NUMBER: 2577
DRAWN BY: SP

REVISION:

△	DATE
△	DATE
△	DATE
△	DATE

SIDDHARTH PAREKH LEED AP BD+C
18218 E MORGAN BEND DRIVE, CYPRESS, TX 77433
PH: (832) 878-1282 | E-Mail: sp@parekharch.com

ECHO SUITES
ALBUQUERQUE, NEW MEXICO
PREPARED FOR:
TNJ GROUP OF COMPANIES

SHEET TITLE:
SITE PLAN

SCALE: 1" = 20'-0"
DATE: 10-08-2025

SHEET NUMBER:
A0.01