

**OWNER**  
 OMAN GREEN ASSOCIATES  
 200 FOSTER CREATION DR.  
 NASHVILLE, TN 37204  
 (615) 333-8021

**CIVIL ENGINEER**  
 FLAMER LUCAS  
 200 FOSTER CREATION DR. SUITE 8000  
 NASHVILLE, TN 37215  
 (615) 463-3770

**ARCHITECT**  
 FACET ARCHITECTURAL DESIGN  
 13 BARNEN DR., STE. 100  
 ST. LOUIS, MO 63143  
 (314) 821-1100

**STRUCTURAL ENGINEER**  
 ME1  
 13 BARNEN DR., STE. 100  
 ST. LOUIS, MO 63143  
 (314) 821-1100

**MECHANICAL ELECTRICAL & PLUMBING ENGINEER**  
 ME1  
 13 BARNEN DR., STE. 100  
 ST. LOUIS, MO 63143  
 (314) 821-1100

**Lovelace Medical Group**  
**Ardent Health**  
**ARDENT HEALTH SERVICES**  
**COMBINED URGENT CARE & PRIMARY CARE**  
 BENAVIDES NM

No.	Date	CONSTR. DOC. & REVISIONS Description

**Professional of Record:**  
 WILLIAM K. KINNEY, JR.  
 License No.: 27353  
 Expiration Date: 12/31/26


Drawn/Checked: \_\_\_\_\_ Author / Checker: \_\_\_\_\_

Project Number: 2505153  
 Owner Review: 01/28/26  
 Bid Date: 02/13/26  
 Permit Date: 02/13/26  
 For Construction: -----




PHOTOMETRIC SITE PLAN

**E7.00**

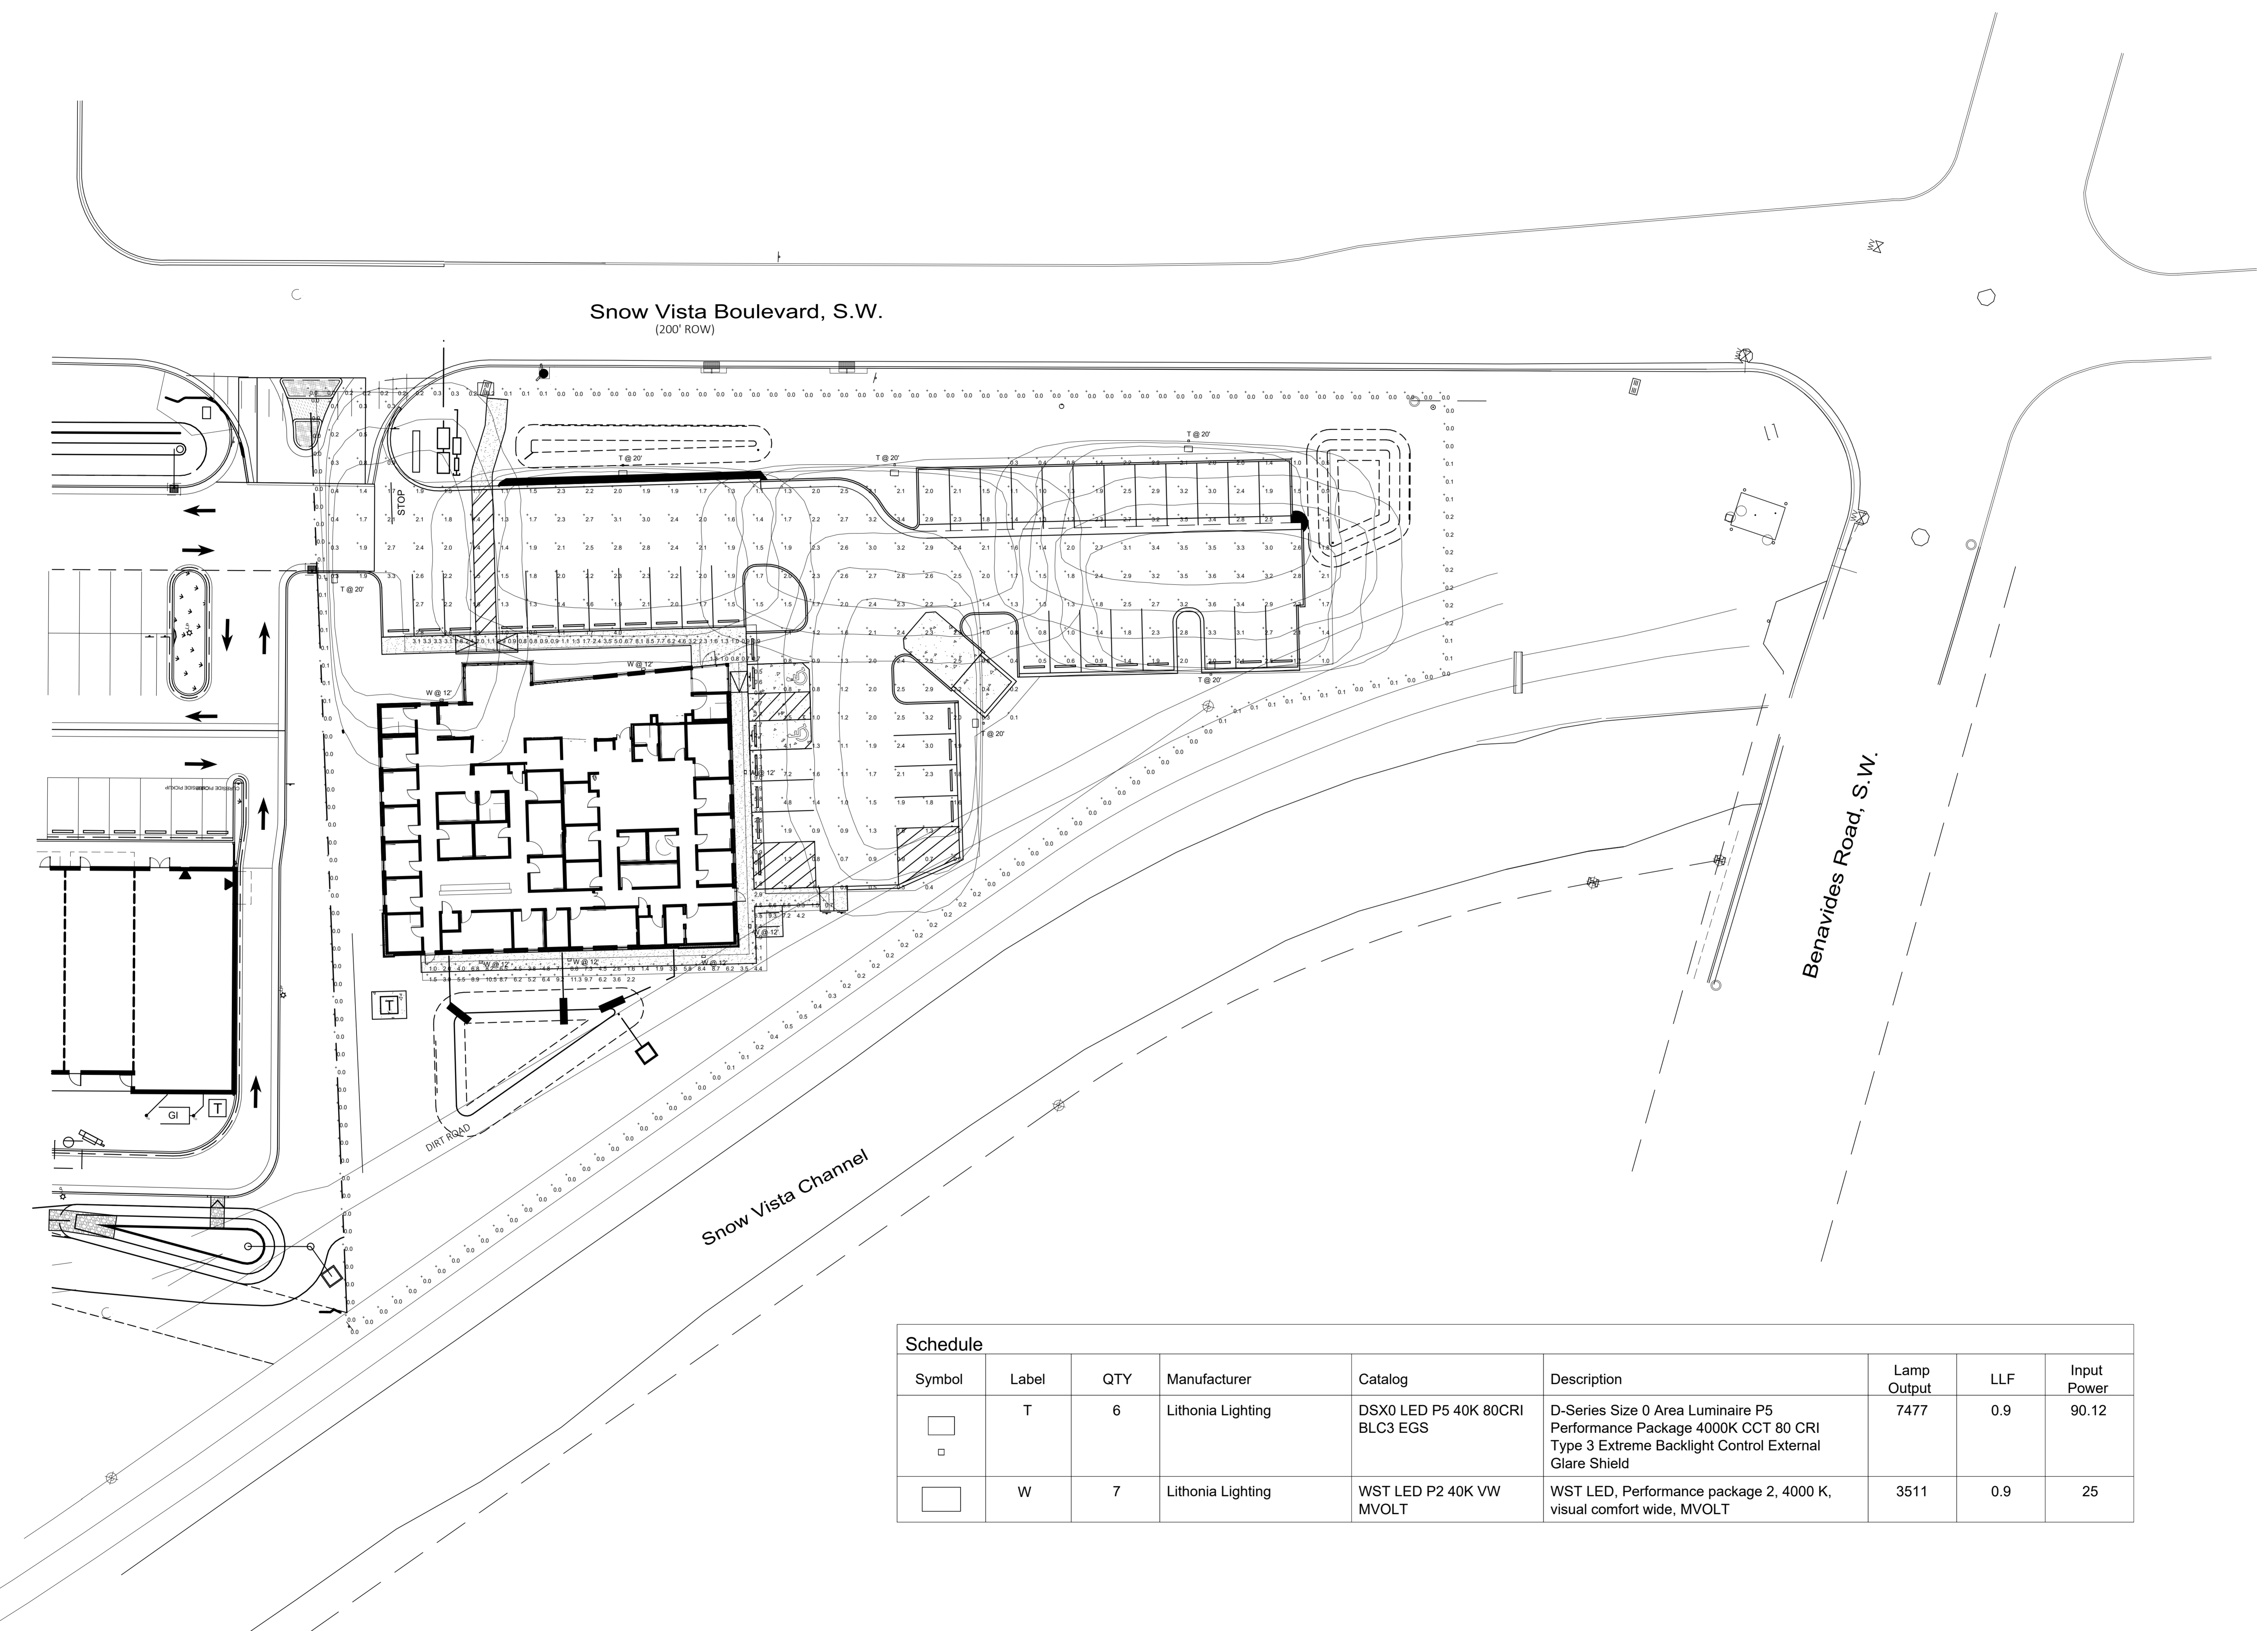

Schedule								
Symbol	Label	QTY	Manufacturer	Catalog	Description	Lamp Output	LLF	Input Power
	T	6	Lithonia Lighting	DSX0 LED P5 40K 80CRI BLC3 EGS	D-Series Size 0 Area Luminaire P5 Performance Package 4000K CCT 80 CRI Type 3 Extreme Backlight Control External Glare Shield	7477	0.9	90.12
	W	7	Lithonia Lighting	WST LED P2 40K VW MVOLT	WST LED, Performance package 2, 4000 K, visual comfort wide, MVOLT	3511	0.9	25

Statistics						
Description	Symbol	Avg	Max	Min	Max/Min	Avg/Min
Parking Area	+	1.9 fc	7.2 fc	0.1 fc	72.0:1	19.0:1
Property Line	+	0.1 fc	0.5 fc	0.0 fc	N/A	N/A
Sidewalk	+	4.8 fc	11.3 fc	0.5 fc	22.6:1	9.6:1
Front Sidewalk	+	2.6 fc	8.5 fc	0.7 fc	12.1:1	3.7:1

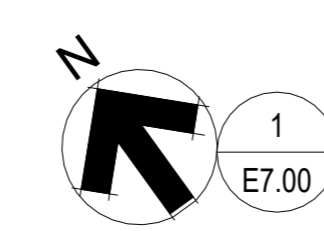

1  
 PHOTOMETRIC SITE PLAN  
 SCALE: 1" = 20'-0"