


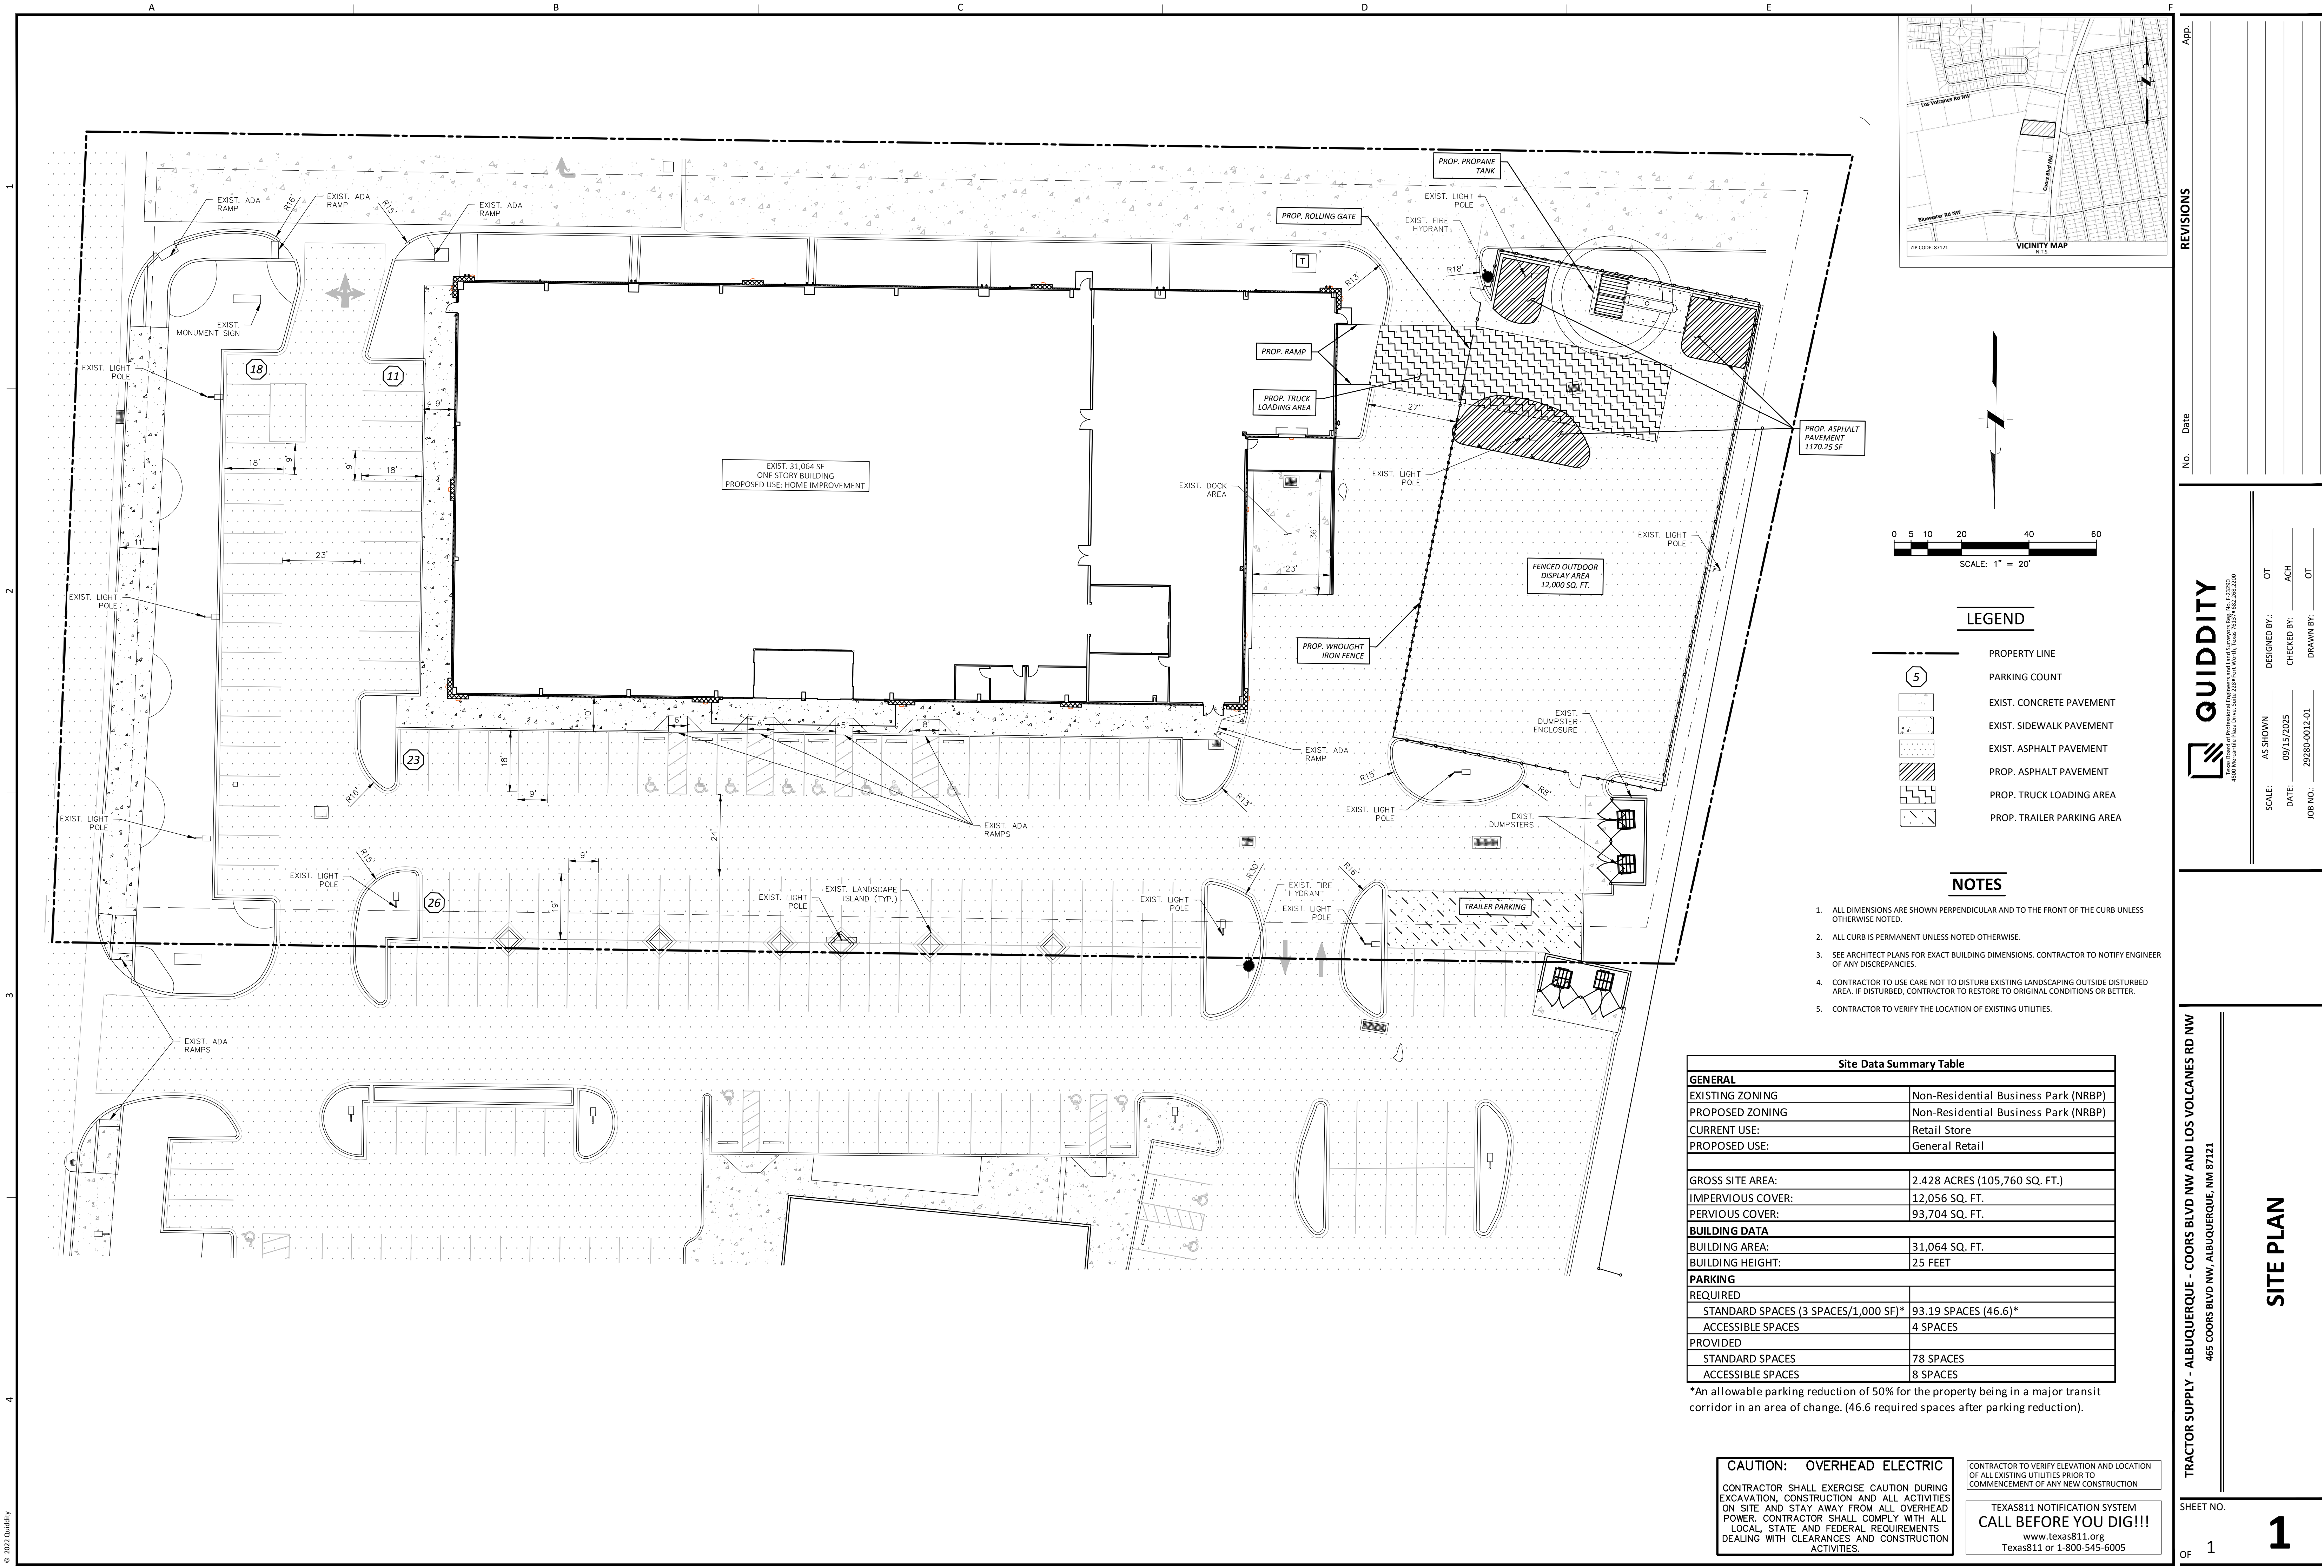

CAUTION: OVERHEAD ELECTRIC

CONTRACTOR SHALL EXERCISE CAUTION DURING EXCAVATION, CONSTRUCTION AND ALL ACTIVITIES ON SITE AND STAY AWAY FROM ALL OVERHEAD POWER. CONTRACTOR SHALL COMPLY WITH ALL LOCAL, STATE AND FEDERAL REQUIREMENTS DEALING WITH CLEARANCES AND CONSTRUCTION ACTIVITIES.

CONTRACTOR TO VERIFY ELEVATION AND LOCATION OF ALL EXISTING UTILITIES PRIOR TO COMMENCEMENT OF ANY NEW CONSTRUCTION

TEXAS811 NOTIFICATION SYSTEM
CALL BEFORE YOU DIG!!!
www.texas811.org
Texas811 or 1-800-545-6005

TRACTOR SUPPLY - ALBUQUERQUE - COORS BLVD NW AND LOS VOLCANES RD NW
465 COORS BLVD NW, ALBUQUERQUE, NM 87121

SHEET NO.
1

SITE PLAN



QUIDDITY
an Equal Opportunity Employer
465 Coors Blvd NW, Suite 200 Albuquerque, NM 87121-2000
Tel: 505.261.0000 Fax: 505.261.0001

SCALE: AS SHOWN
DATE: 09/15/2025
JOB NO.: 29380-0012.01

DESIGNED BY: OT
CHECKED BY: ACH
DRAWN BY: OT

No. Date

REVISIONS

App.