

 
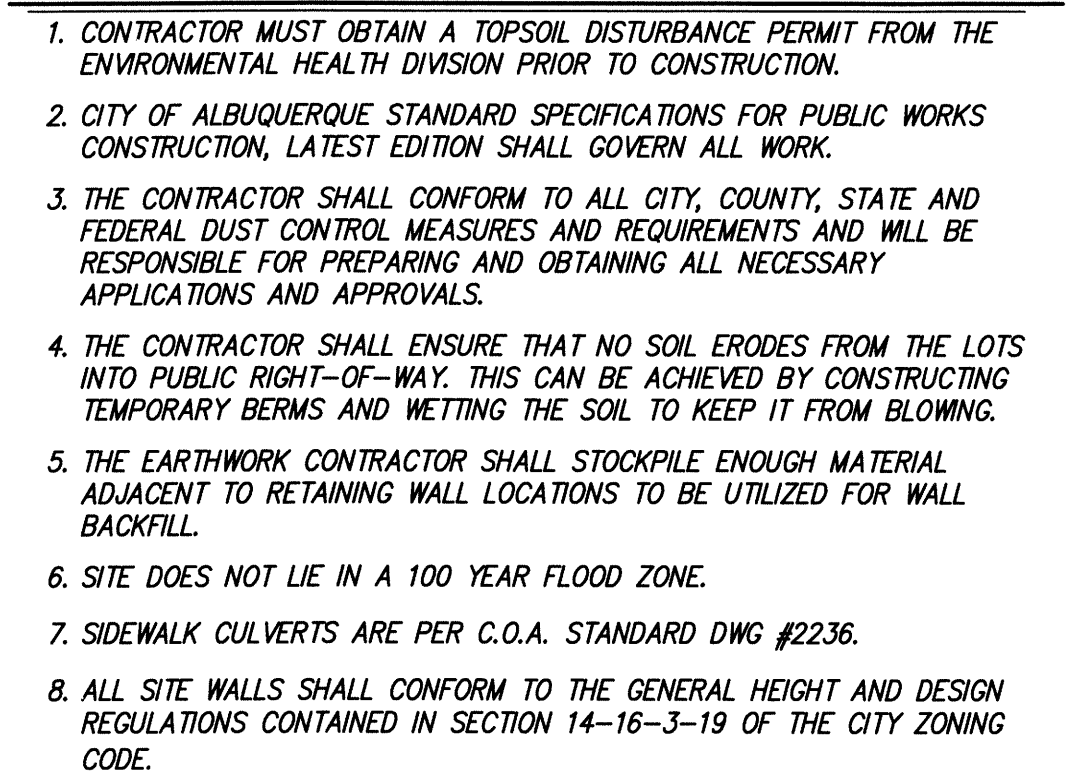
 
 
 
 
 
 


- (A) CONSTRUCT HEADER CURB AT EDGE OF NEW PAVEMENT AND C&G, INSTALL TYPE-III BARRICADE
- (B) TIE TO EXISTING GROUND, 4:1 MAX. SLOPE
- (C) 4:1 SIDE SLOPE (MAX), TURN 2 BLOCKS ON SIDE TO ALLOW SMALL DRAINAGE TO PASS FOR TRACT C AND A PORTION OF LOT 1. CREATE 2.0' WIDE GRAVEL PROTECTED RUNDOWN
- (D) TURN 1 BLOCK SIDEWAYS FOR DRAINAGE OUTLET
- (E) CONSTRUCT 8" WIDE CHANNEL SECTION TO BE DESIGNED AT DRC
- (F) CONSTRUCT HEADER CURB AT EDGE OF NEW PAVEMENT AND C&G
- (G) 24" & 12" SIDEWALK CULVERT PER C.O.A. STD. DWG #2236 (DESIGN AT DRC--SEE DRAINAGE REPORT FOR HYDRAULIC CALCULATIONS)
- (H) 24" SIDEWALK CULVERT PER C.O.A. STD. DWG #2236

 


	EXISTING CONTOUR - MAJOR
	EXISTING CONTOUR - MINOR
	EXISTING SPOT ELEVATION
	EXISTING ADJOINER LINE
	NEW BOUNDARY LINE
	NEW LOT LINES
	NEW SIDEWALK
	NEW STANDARD CURB & GUTTER
	NEW MOUNTABLE CURB & GUTTER
	NEW RETAINING WALL - TO BE CONSTRUCTED AT THE TIME OF ROUGH GRADING
	FLOW DIRECTION ARROW
	NEW SIDEWALK CULVERT
$FP=34.15$	FINISHED PAD ELEVATION
89.10 *	NEW SPOT ELEVATION
90.00TW	NEW TOP OF WALL ELEVATION
90.00BW	NEW BOTTOM OF WALL ELEVATION
90.00BG	NEW BOTTOM GROUND ELEVATION
	EXISTING ROADWAY

[illegible]

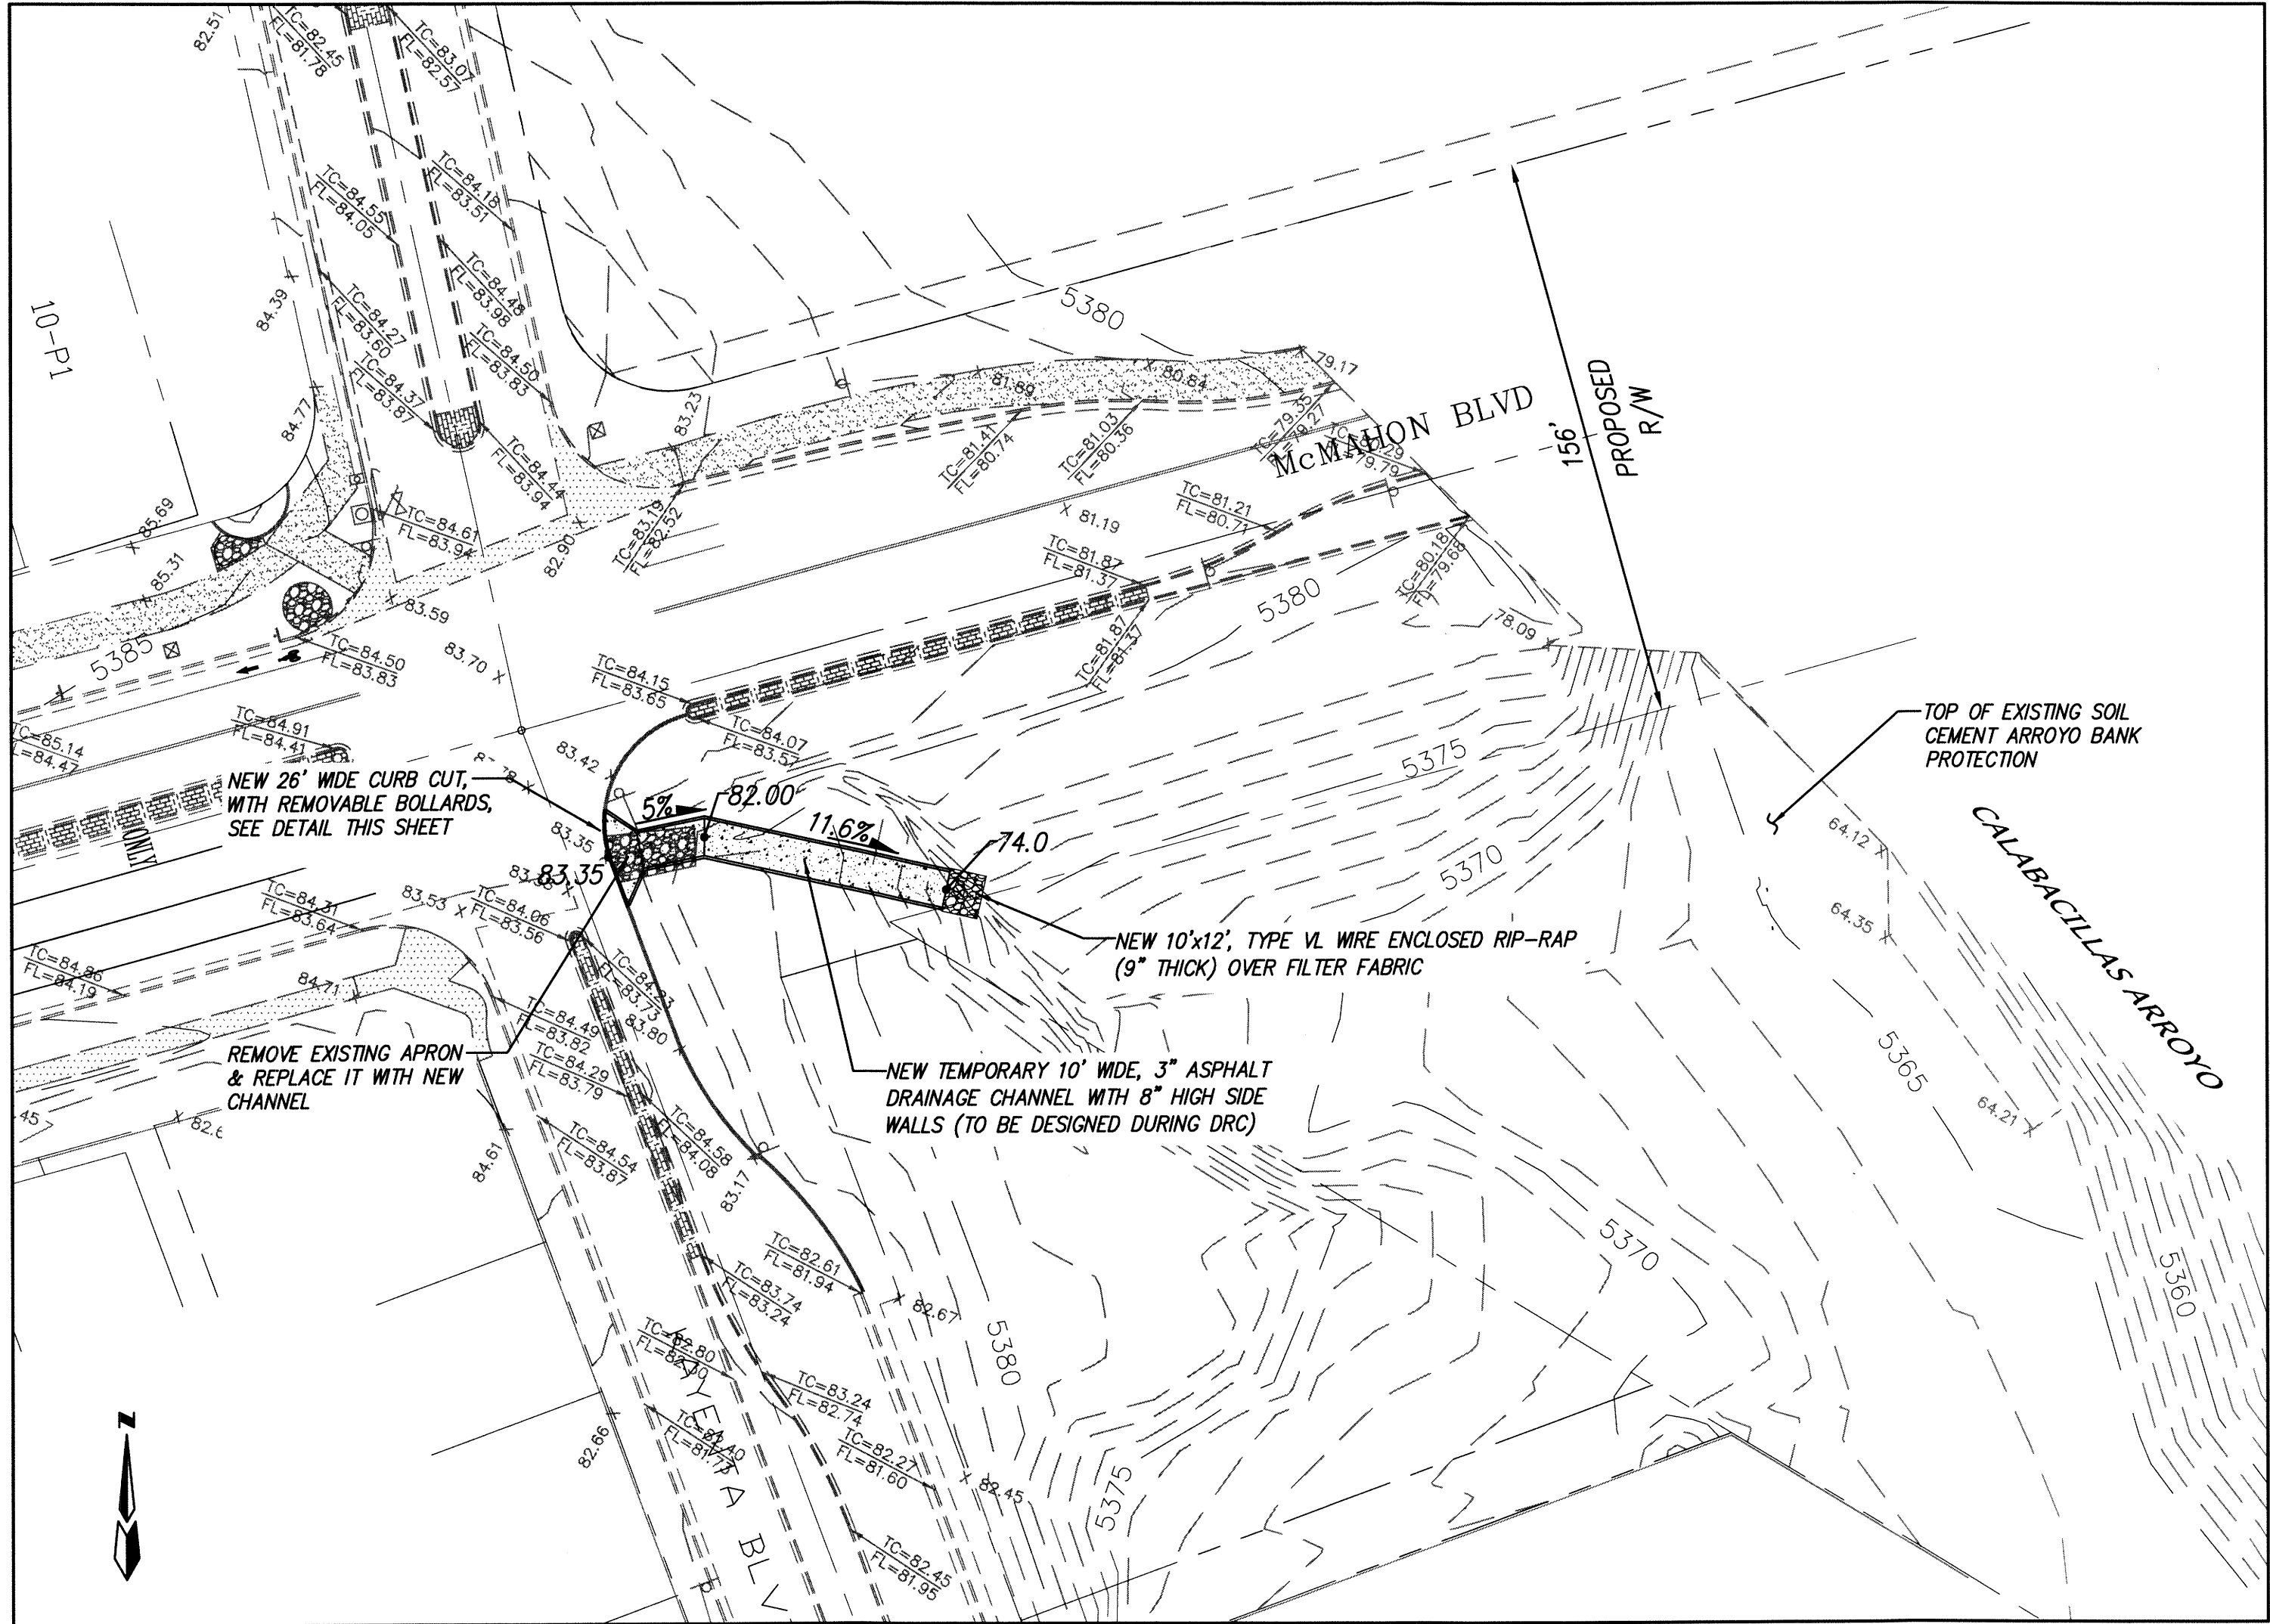


TEMPORARY CHANNEL OUTFALL TO CALABACILLAS ARROYO

SCALE: 1" = 40'

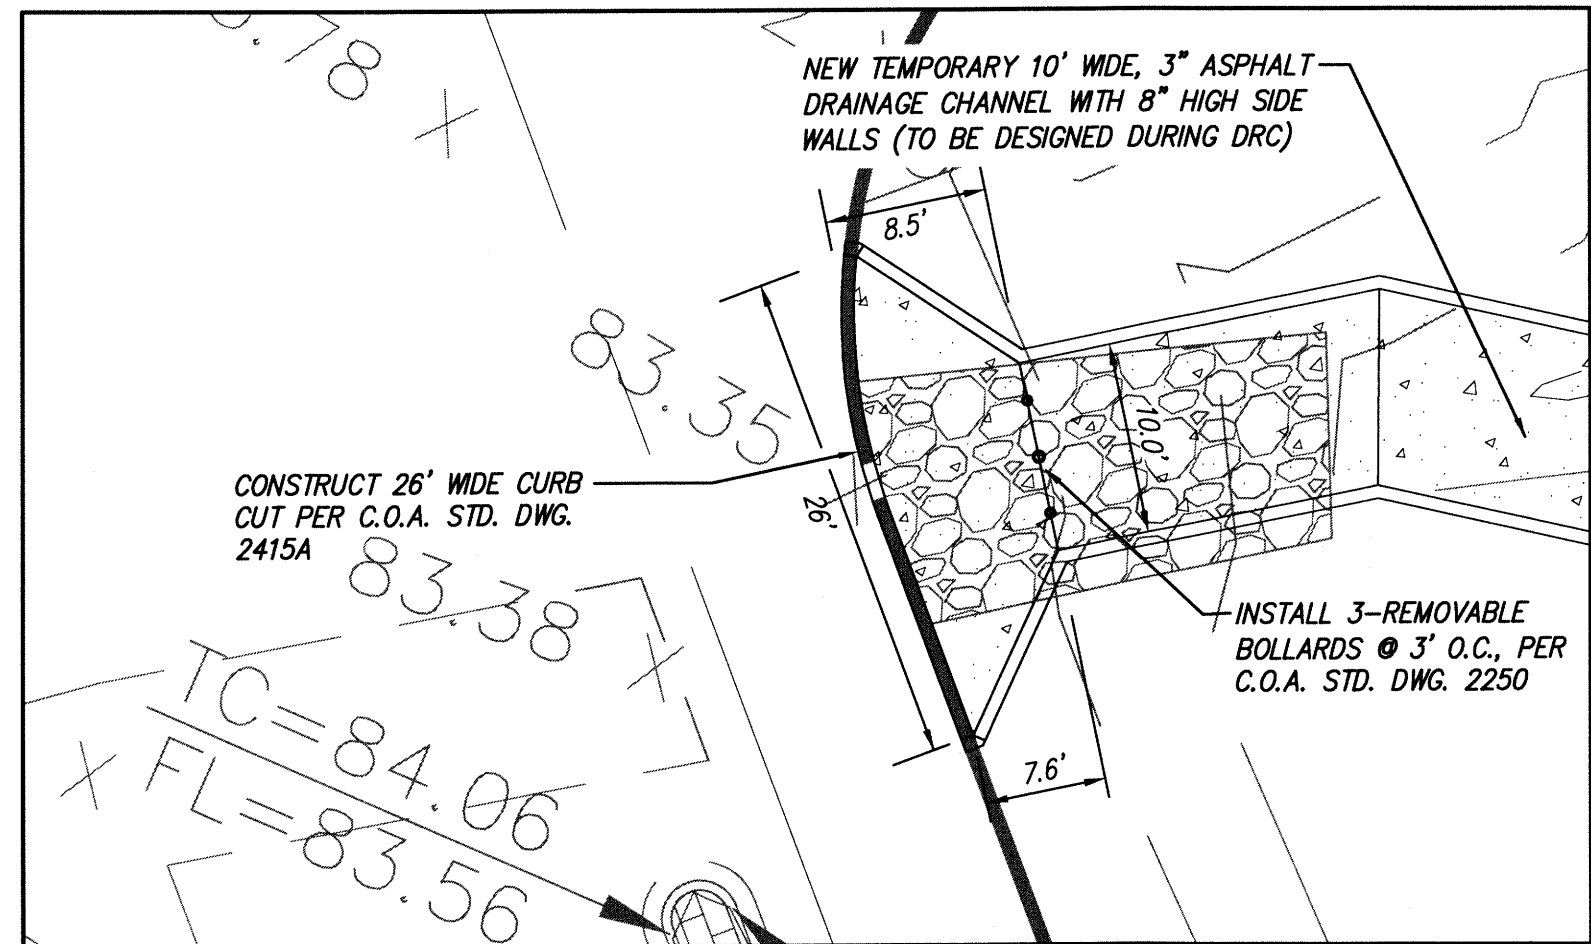


26' CURB CUT & CHANNEL ENTRANCE DETAIL


SCALE: 1" = 10'

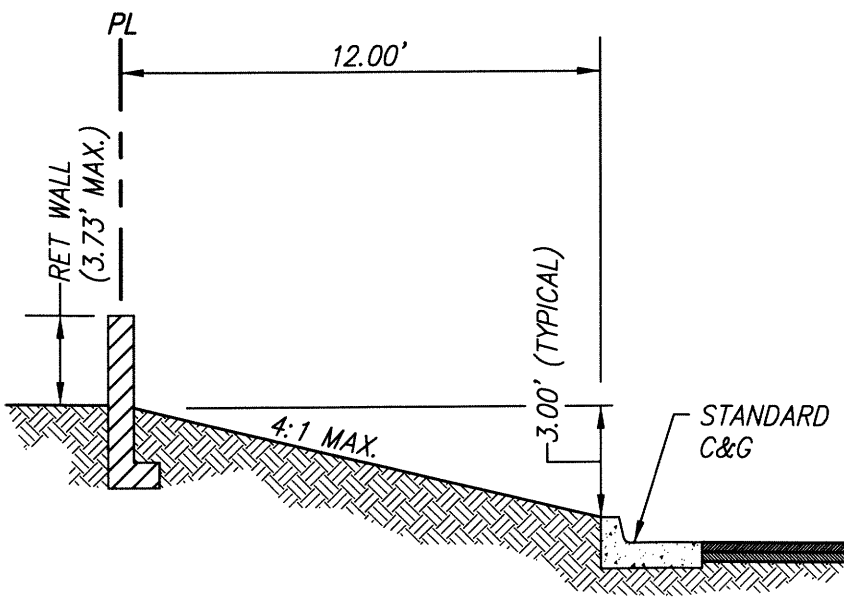





TYPICAL CROSS SECTION DETAIL
SCALE: 1" = 5' (RET. WALL DESIGNED BY OTHERS)

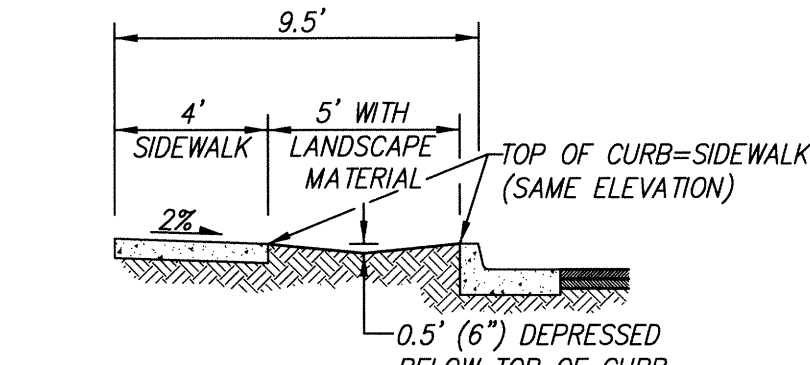

TYPICAL CROSS SECTION DETAIL
SCALE: 1" = 5'

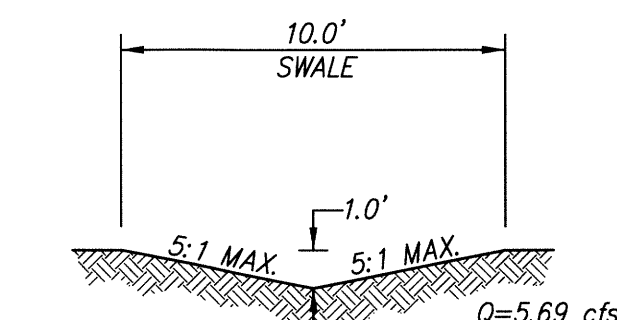

TYPICAL SWALE DETAIL
SCALE: 1" = 5'

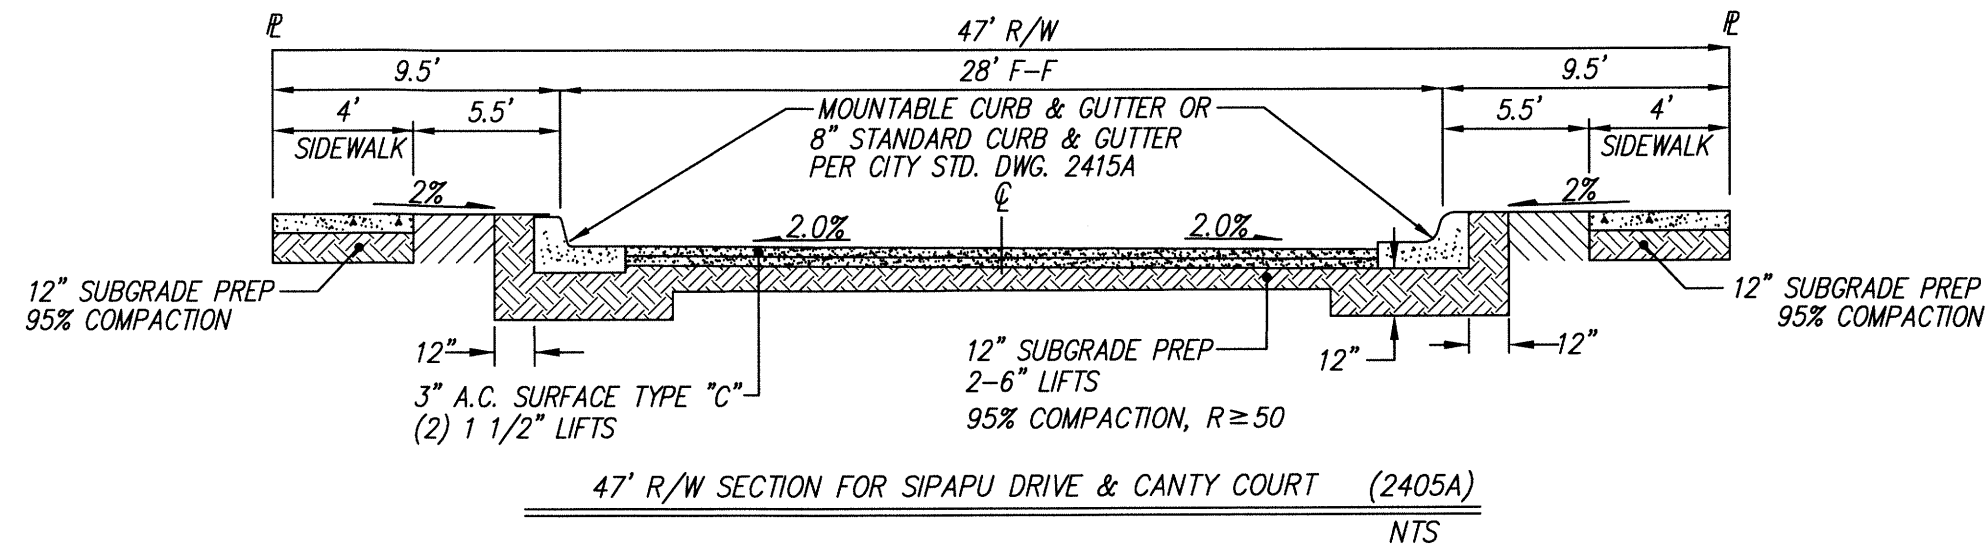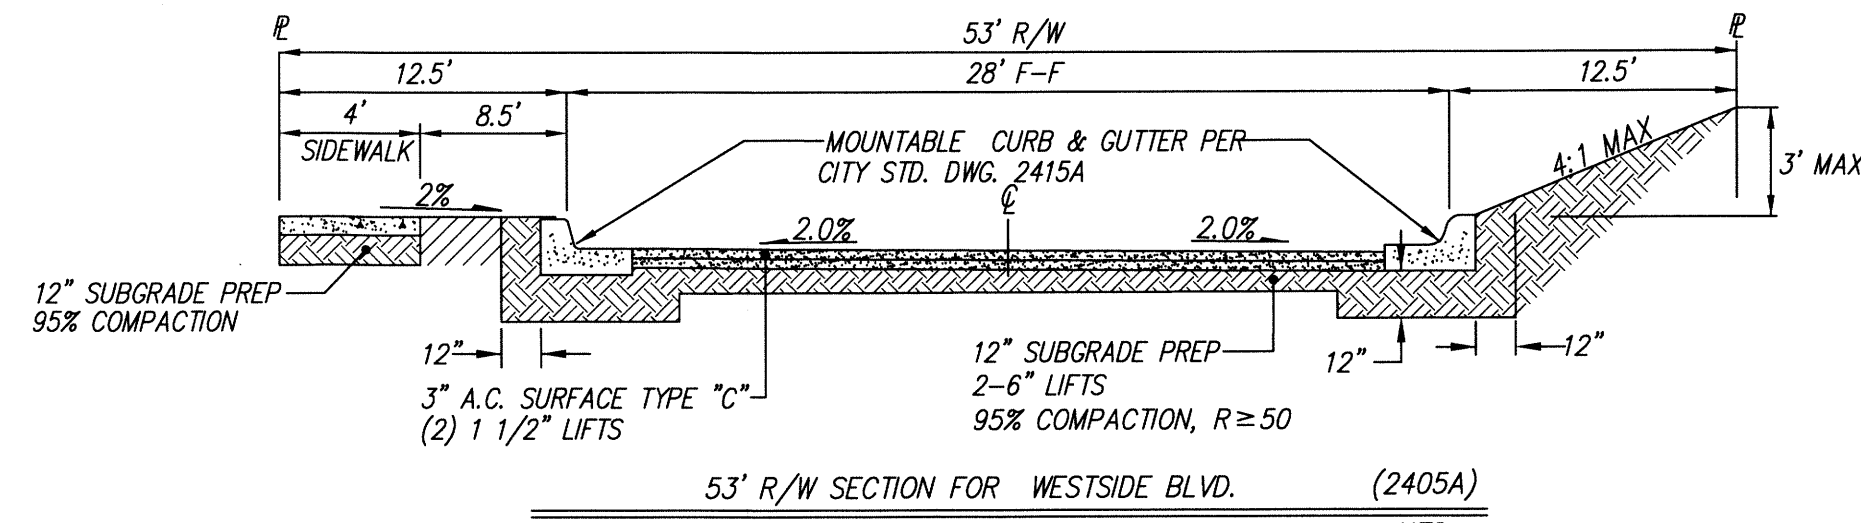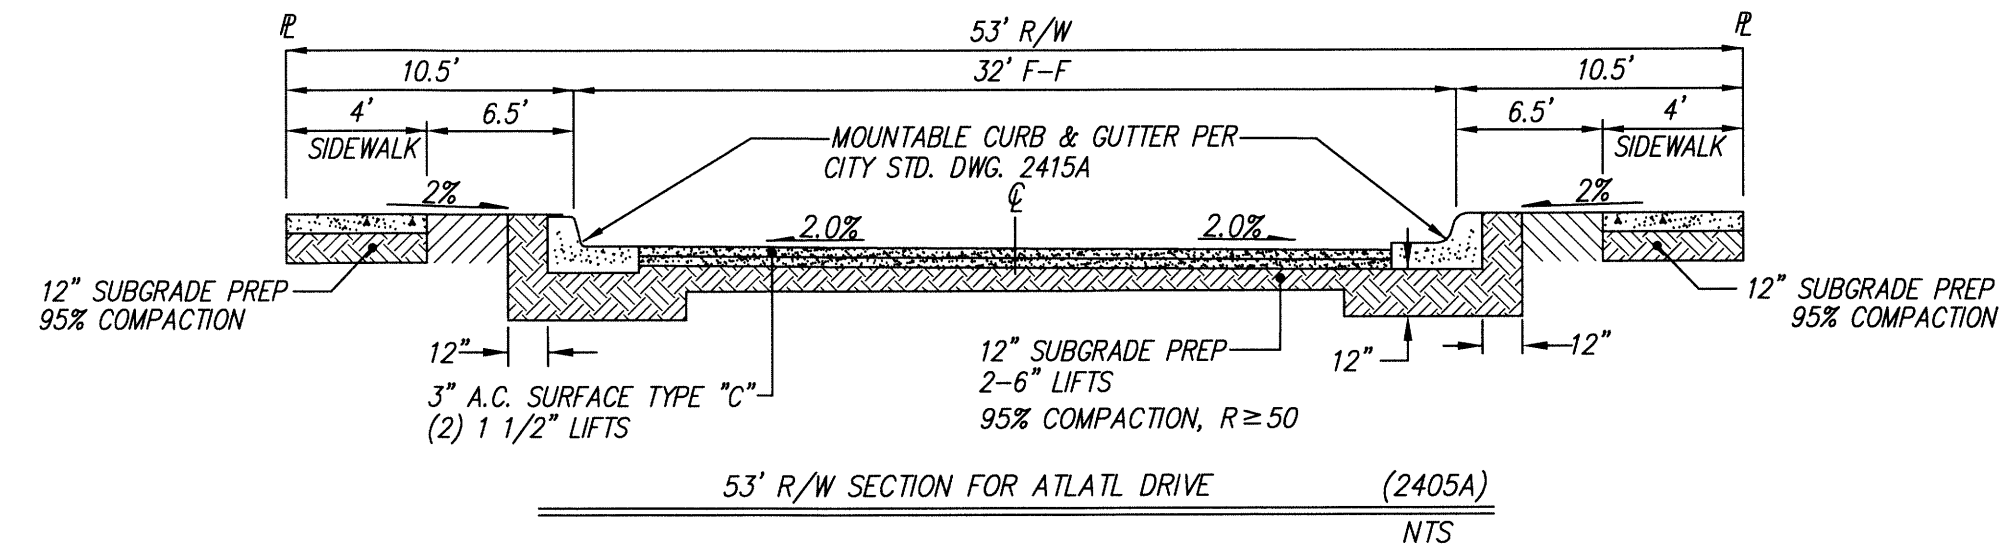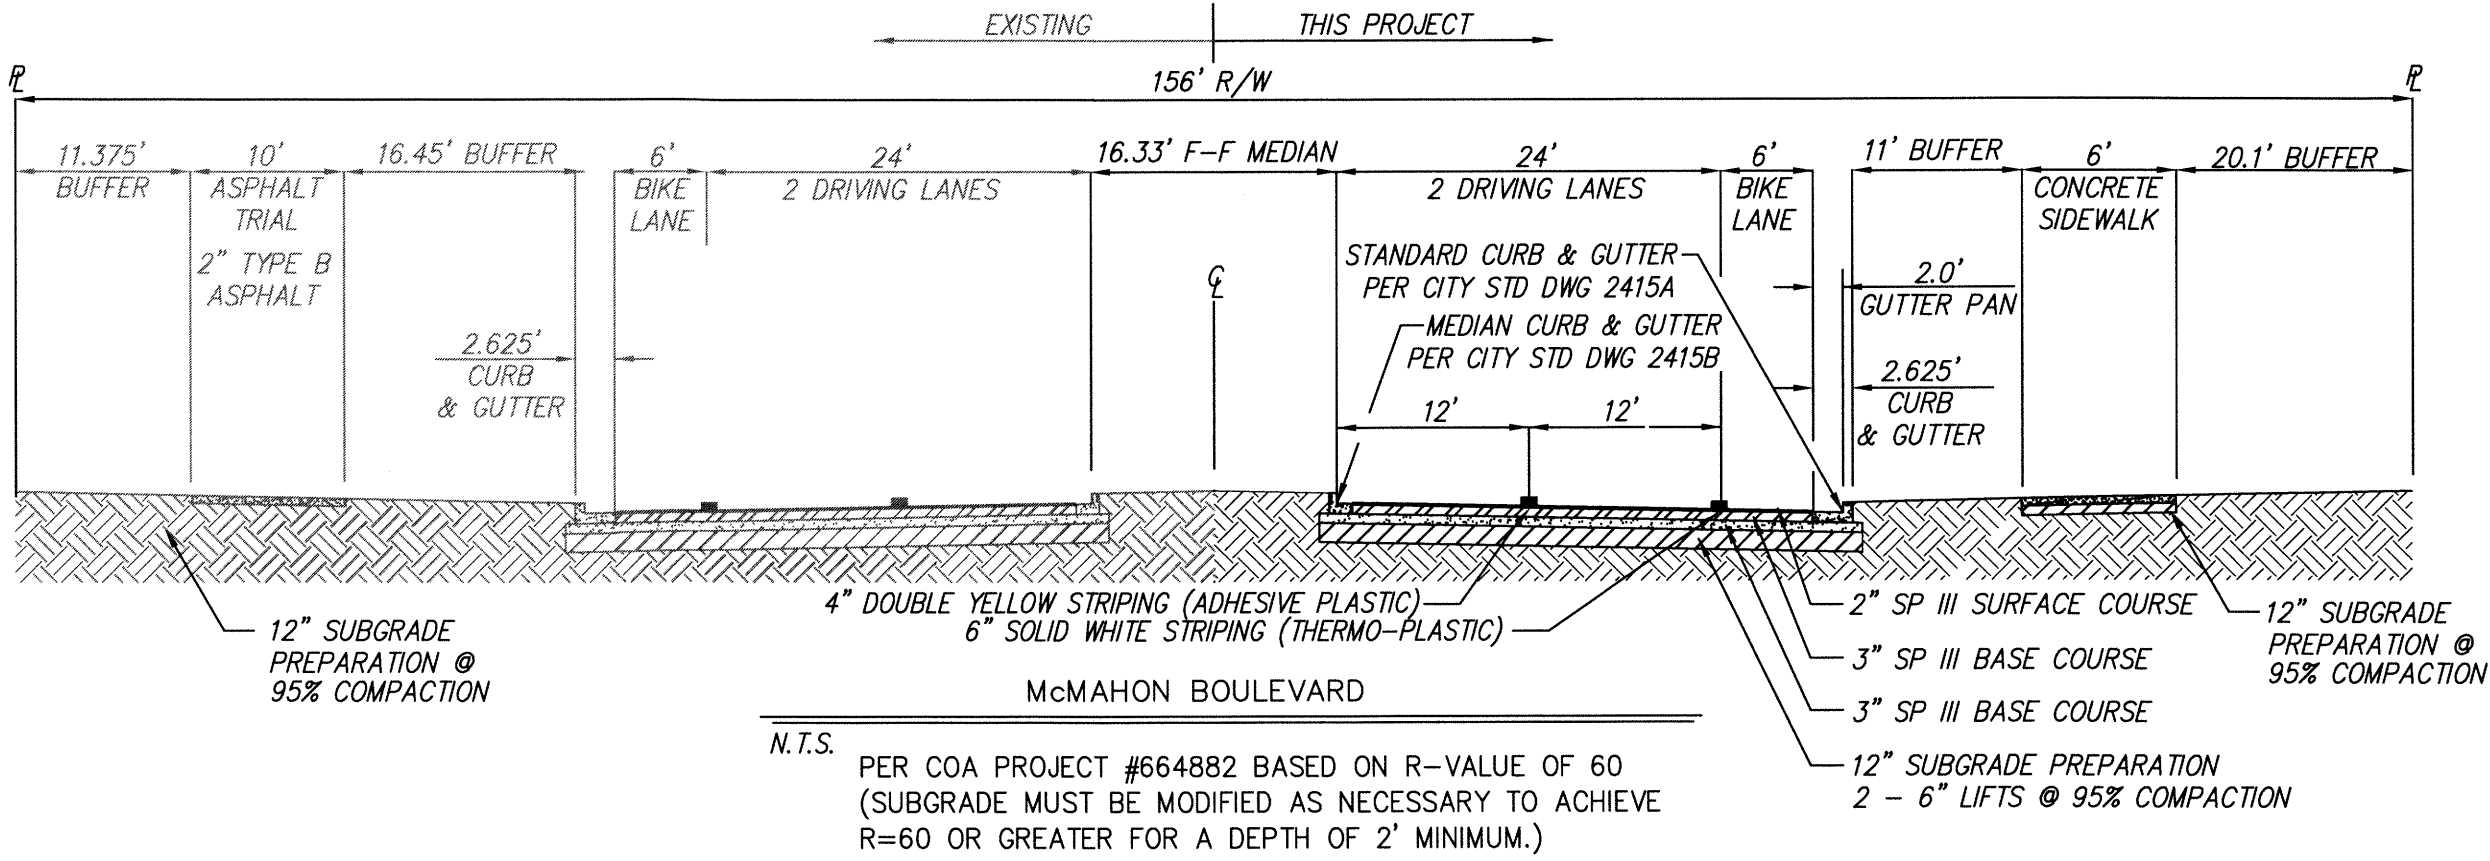

CERTIFICATE OF SUBSTANTIAL COMPLIANCE

dmg MARK GOODWIN & ASSOCIATES, P.A.
CONSULTING ENGINEERS
P.O. BOX 90606
ALBUQUERQUE, NEW MEXICO 87199
OFFICE (505) 828-2200, FAX (505) 797-9539



CITY OF ALBUQUERQUE
PUBLIC WORKS DEPARTMENT

TITLE: ANASAZI RIDGE UNIT 3
GRADING AND DRAINAGE PLAN

DESIGN REVIEW COMMITTEE CITY ENGINEER APPROVAL

LAST DESIGN UPDATE

CITY PROJECT NO. ZONE MAP NO. SHEET OF