
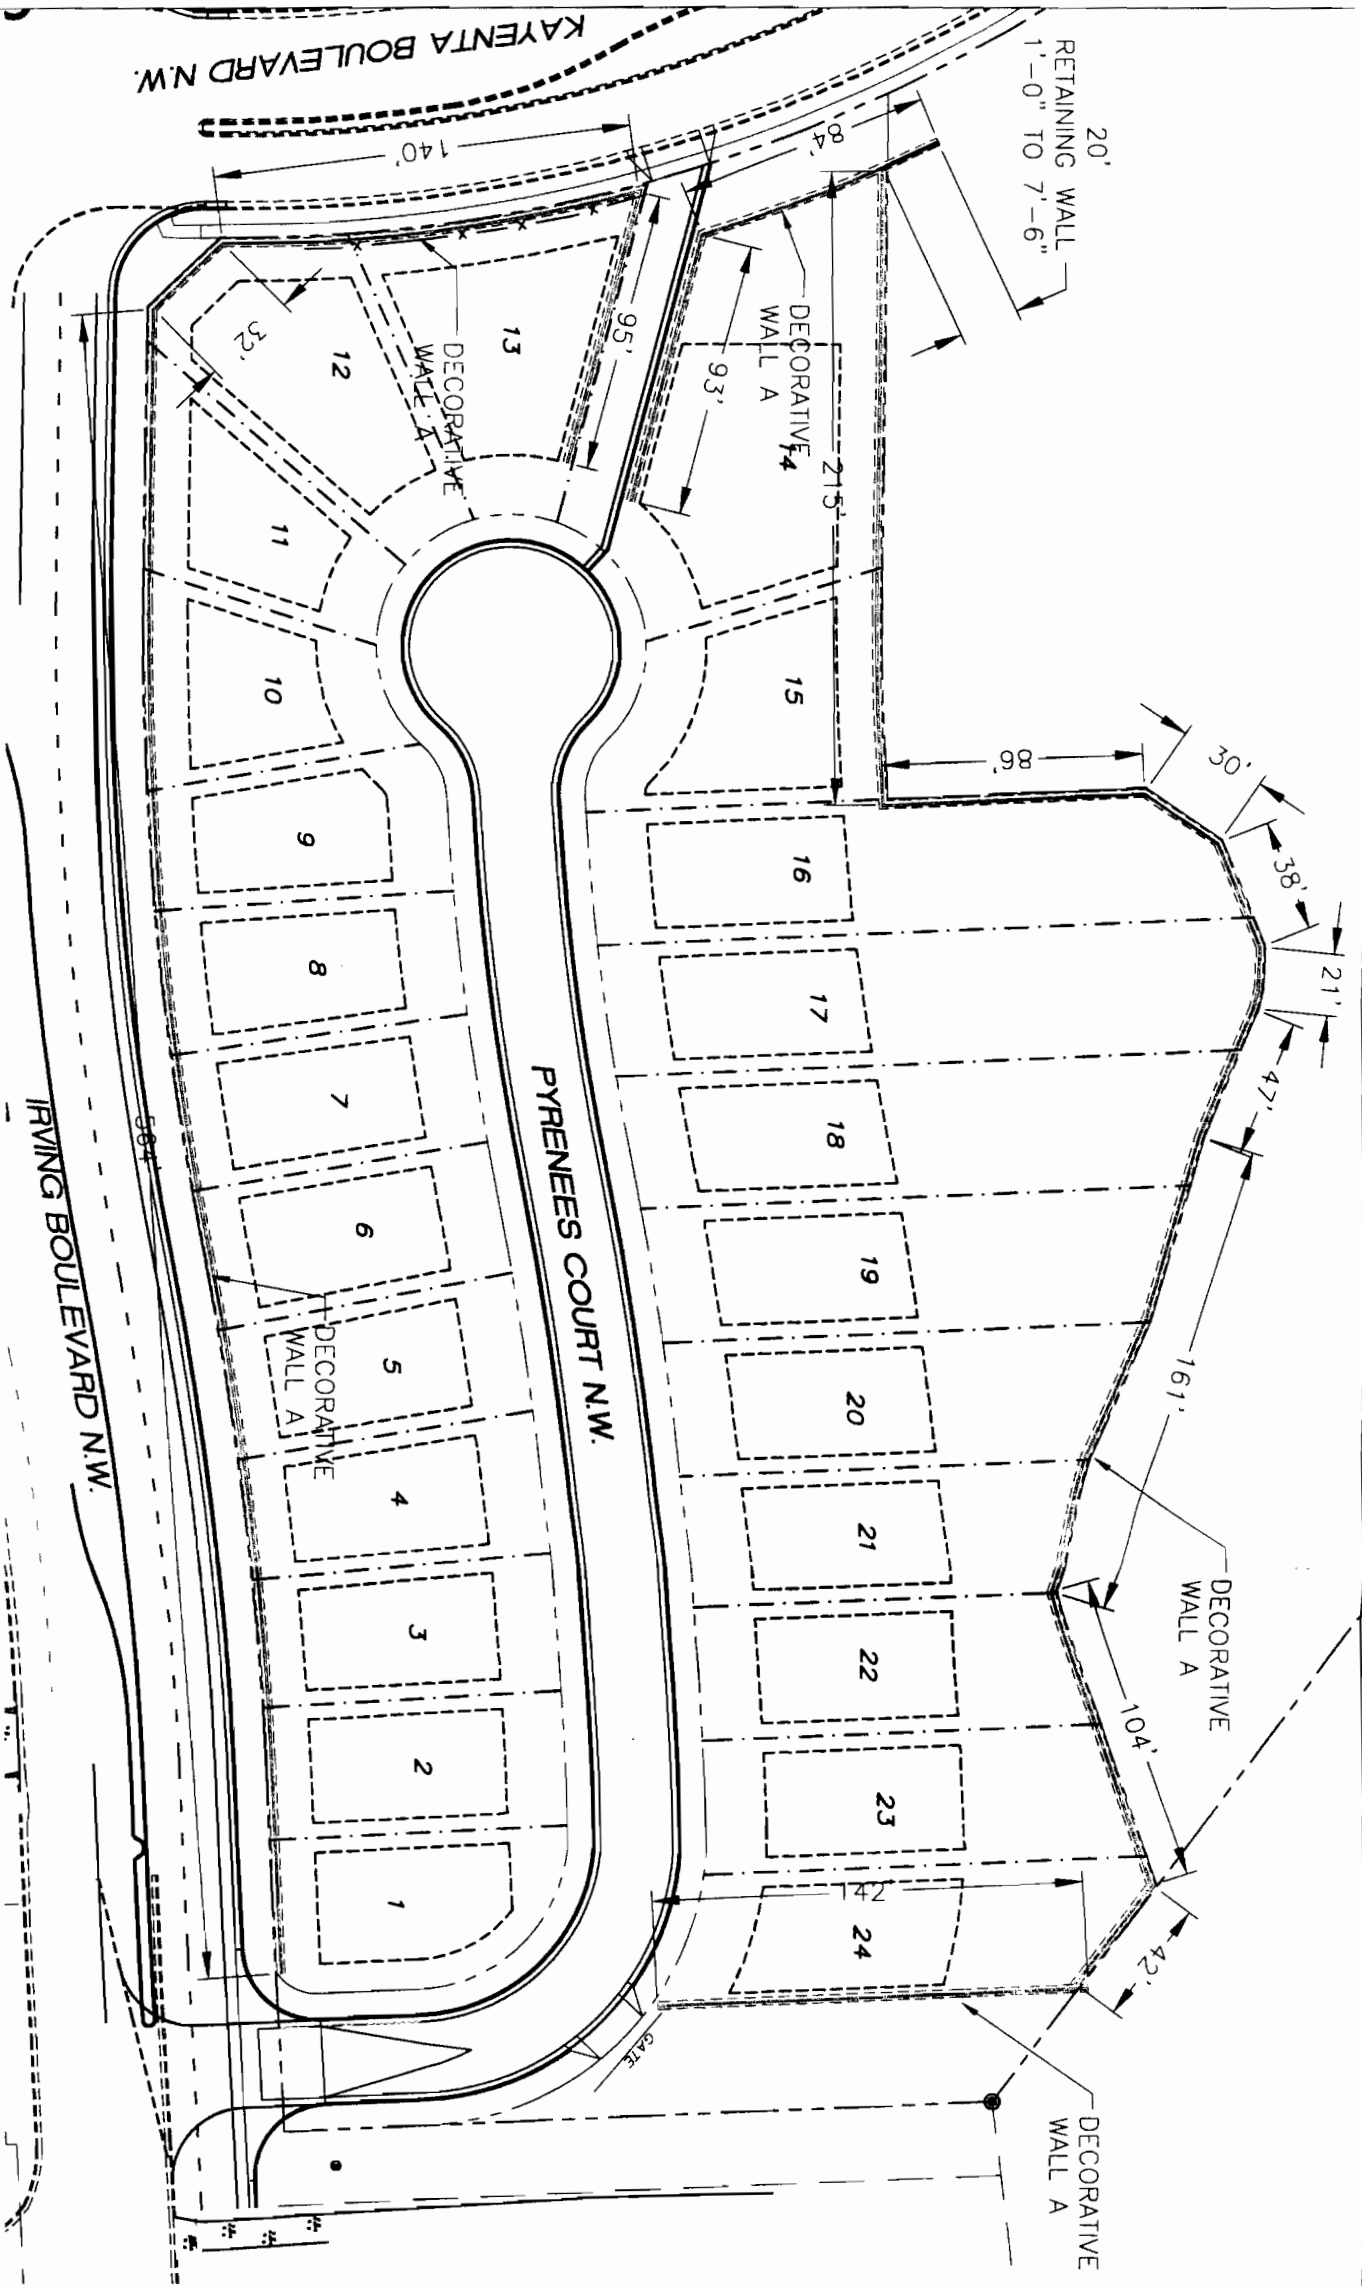


LEGEND

- PROPOSED SCREEN WALL
- PROPOSED RETAINING WALL
- EXISTING FENCE
- EXISTING CURB & GUTTER
- FUTURE CURB & GUTTER
- PROPOSED CURB & GUTTER
- BOUNDARY LINE
- EXISTING BOUNDARY LINE
- PROPOSED SIDEWALK
- EXISTING SIDEWALK
- FUTURE SIDEWALK (DEFERRED)
- RIGHT-OF-WAY
- LOT LINES
- EXISTING LOT LINES
- EASEMENT

NOTE: WALL CAP AND PLASTERS WILL PROJECT A MIN. OF 2" ON THE STREET SIDE


Perimeter Wall Approved
DRB Chair
11/21/05
Date

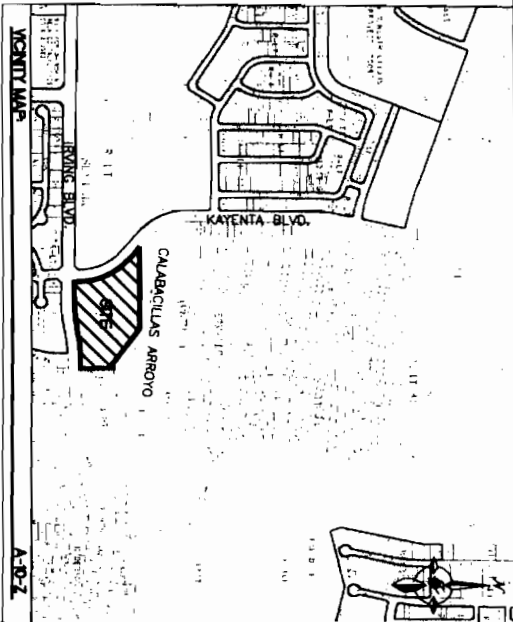


LEGAL DESCRIPTION
SEVILLE SUBDIVISION UNIT NINE

INTERSECTION LOCATION:
LOCATED AT KAYENTA BOULEVARD N.W. & IRVING BOULEVARD N.W.
DRB # 1003172


ENGINEER'S SEAL		SEVILLE UNIT 9		DRAWN BY PMT	
		DRB #1003172		DATE 12/18/04	
WALL PLAN		TIERRA WEST, LLC 8508 JEFFERSON NE ALBUQUERQUE, NEW MEXICO 87113 (505)858-3100		SHEET # 1 of 2	
RONALD B. BOHANNAN P.E. 17868				JOB # 24029	

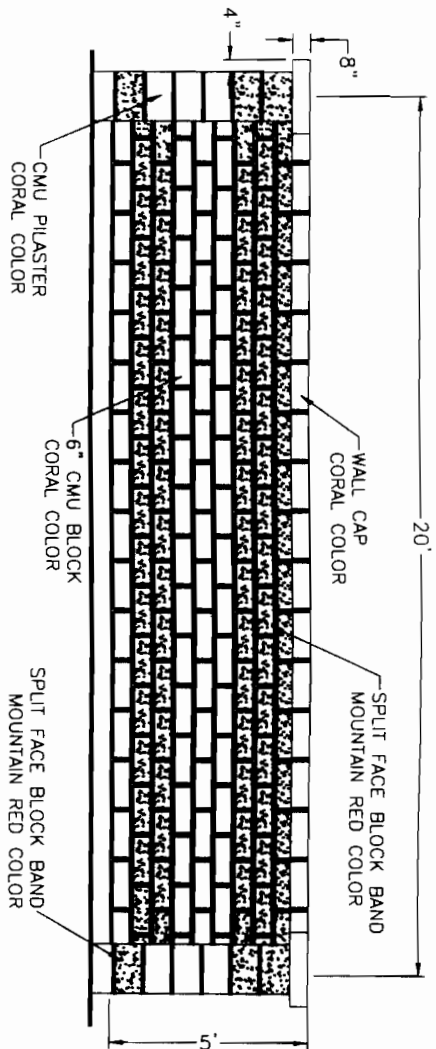


5' DECORATIVE WALL A - ELEVATION
NTS

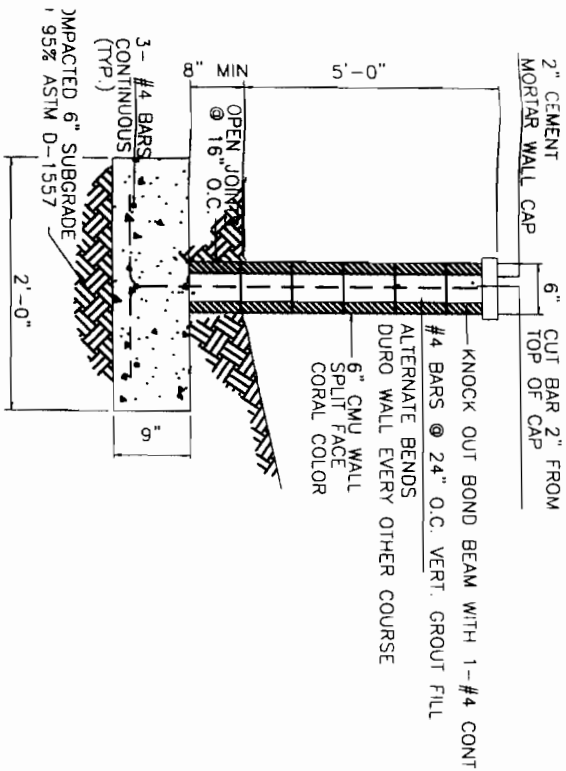


5' PERIMETER WALL SECTION
NTS

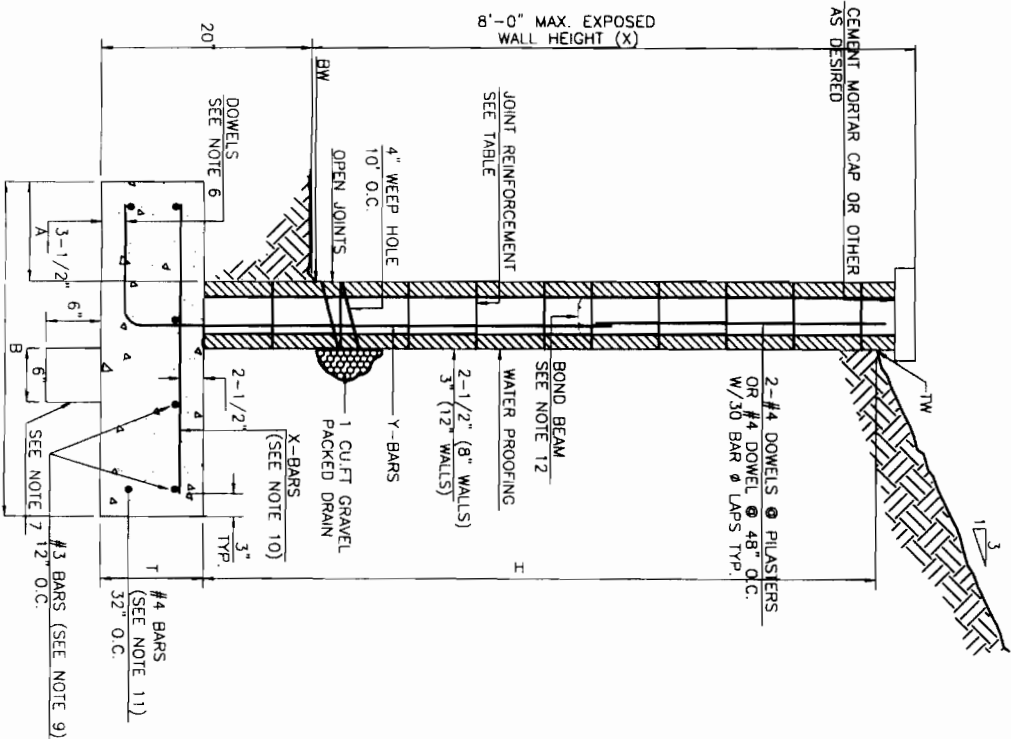

RETAINING WALL SECTION
NTS

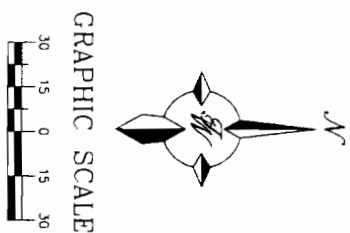

NOTE
WALL CAP AND PILASTERS WILL PROJECT A MIN. OF 2" ON THE STREET SIDE

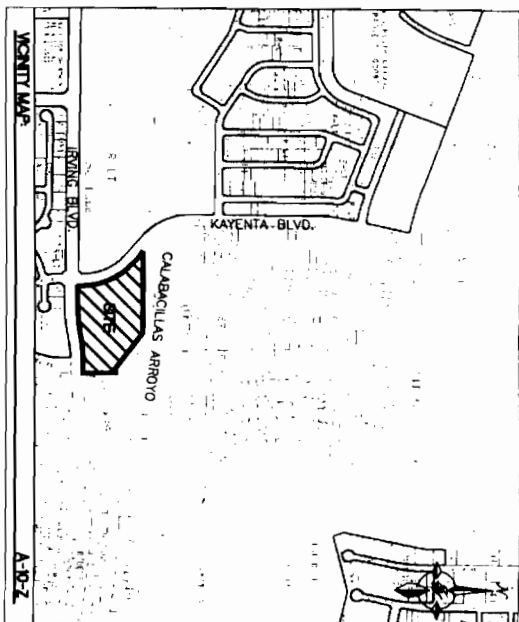

LEGAL DESCRIPTION
SEVILLE SUBDIVISION UNIT NINE
INTERSECTION LOCATION
LOCATED AT KARENTIA BOULEVARD N.W. & IRVING BOULEVARD N.W.
DRB #: 1003172

ENGINEER'S SEAL		DRAWN BY PWT	
RONALD R BOWMAN P.E. 17068		DATE 12/16/04	
SEVILLE UNIT 9 DRB #1003172		2428 WALL KEY MAP	
WALL DETAILS		SHEET 1	
TERRA WEST LLC 8509 JEFFERSON NE ALBUQUERQUE, NEW MEXICO 87113 (505) 959-3100		2 of 2	
JOB # 24029			