


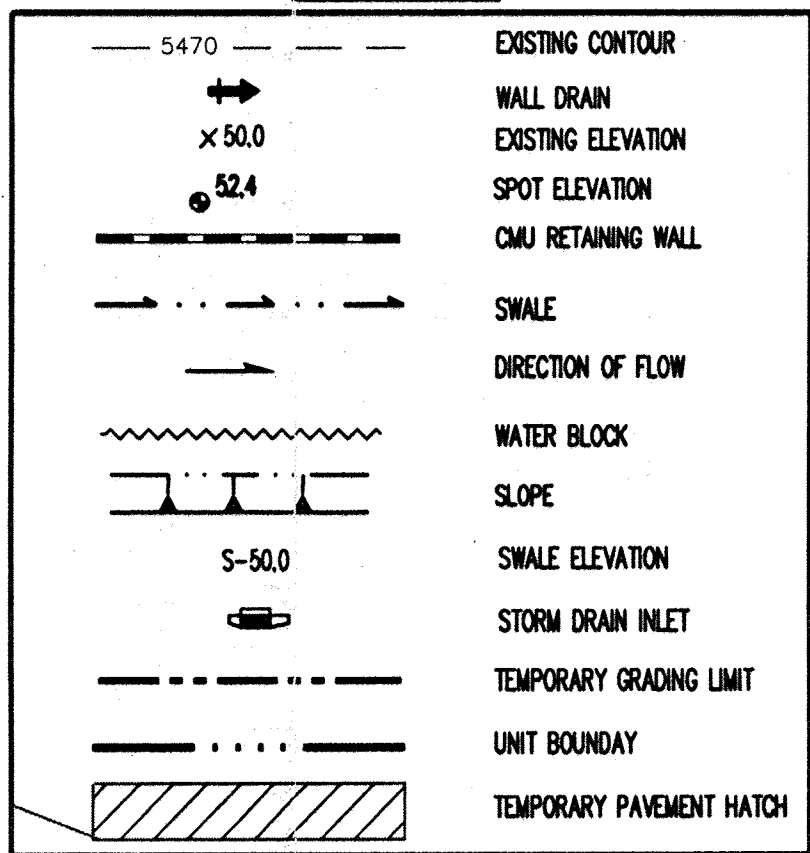


- Bohannon & Huston**
-  Courtyard One 7500 JEFFERSON NE Albuquerque NEW MEXICO 87109
- ENGINEERS PLANNERS PHOTOGRAMMETRISTS SURVEYORS SOFTWARE DEVELOPERS


CITY OF ALBUQUERQUE
PUBLIC WORKS DEPARTMENT
ENGINEERING DEVELOPMENT GROUP
STONEBRIDGE SUBDIVISION - UNITS 3B & 3C
GRADING AND DRAINAGE PLAN

Design Review Committee	City Engineer Approval	Last Design Update	Mo./Day/Yr.	Mo./Day/Yr.
City Project No.	Zone Map No. A-12-Z	Sheet	Of	


AS-BUILT INFORMATION	
CONTRACTOR	DATE
WORK OBTAINED BY	DATE
SPECTOR'S ACCEPTANCE BY	DATE
REVISION BY	DATE
REVISIONS	DATE
DESIGNED BY	DATE
MICRO-FILM INFORMATION	
RECORDED BY	DATE
NO.	

BENCH MARKS	
ACS Brass Tablet stamped "1-A11-1980"	1
Geographic Position (NAD 1927)	2
N.M. State Plane Coordinates (Central Zone)	3
X= 365,236.60 Y= 1,531,711.91	4
Ground-to-Gird factor= 0.9996658	5
ud= -0015.56"	6
S.D 1929 Elevation= 5331.73	7

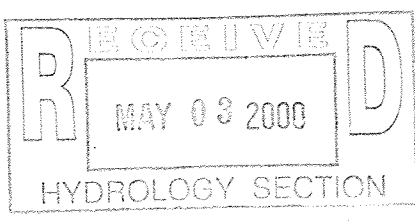
[illegible][illegible]

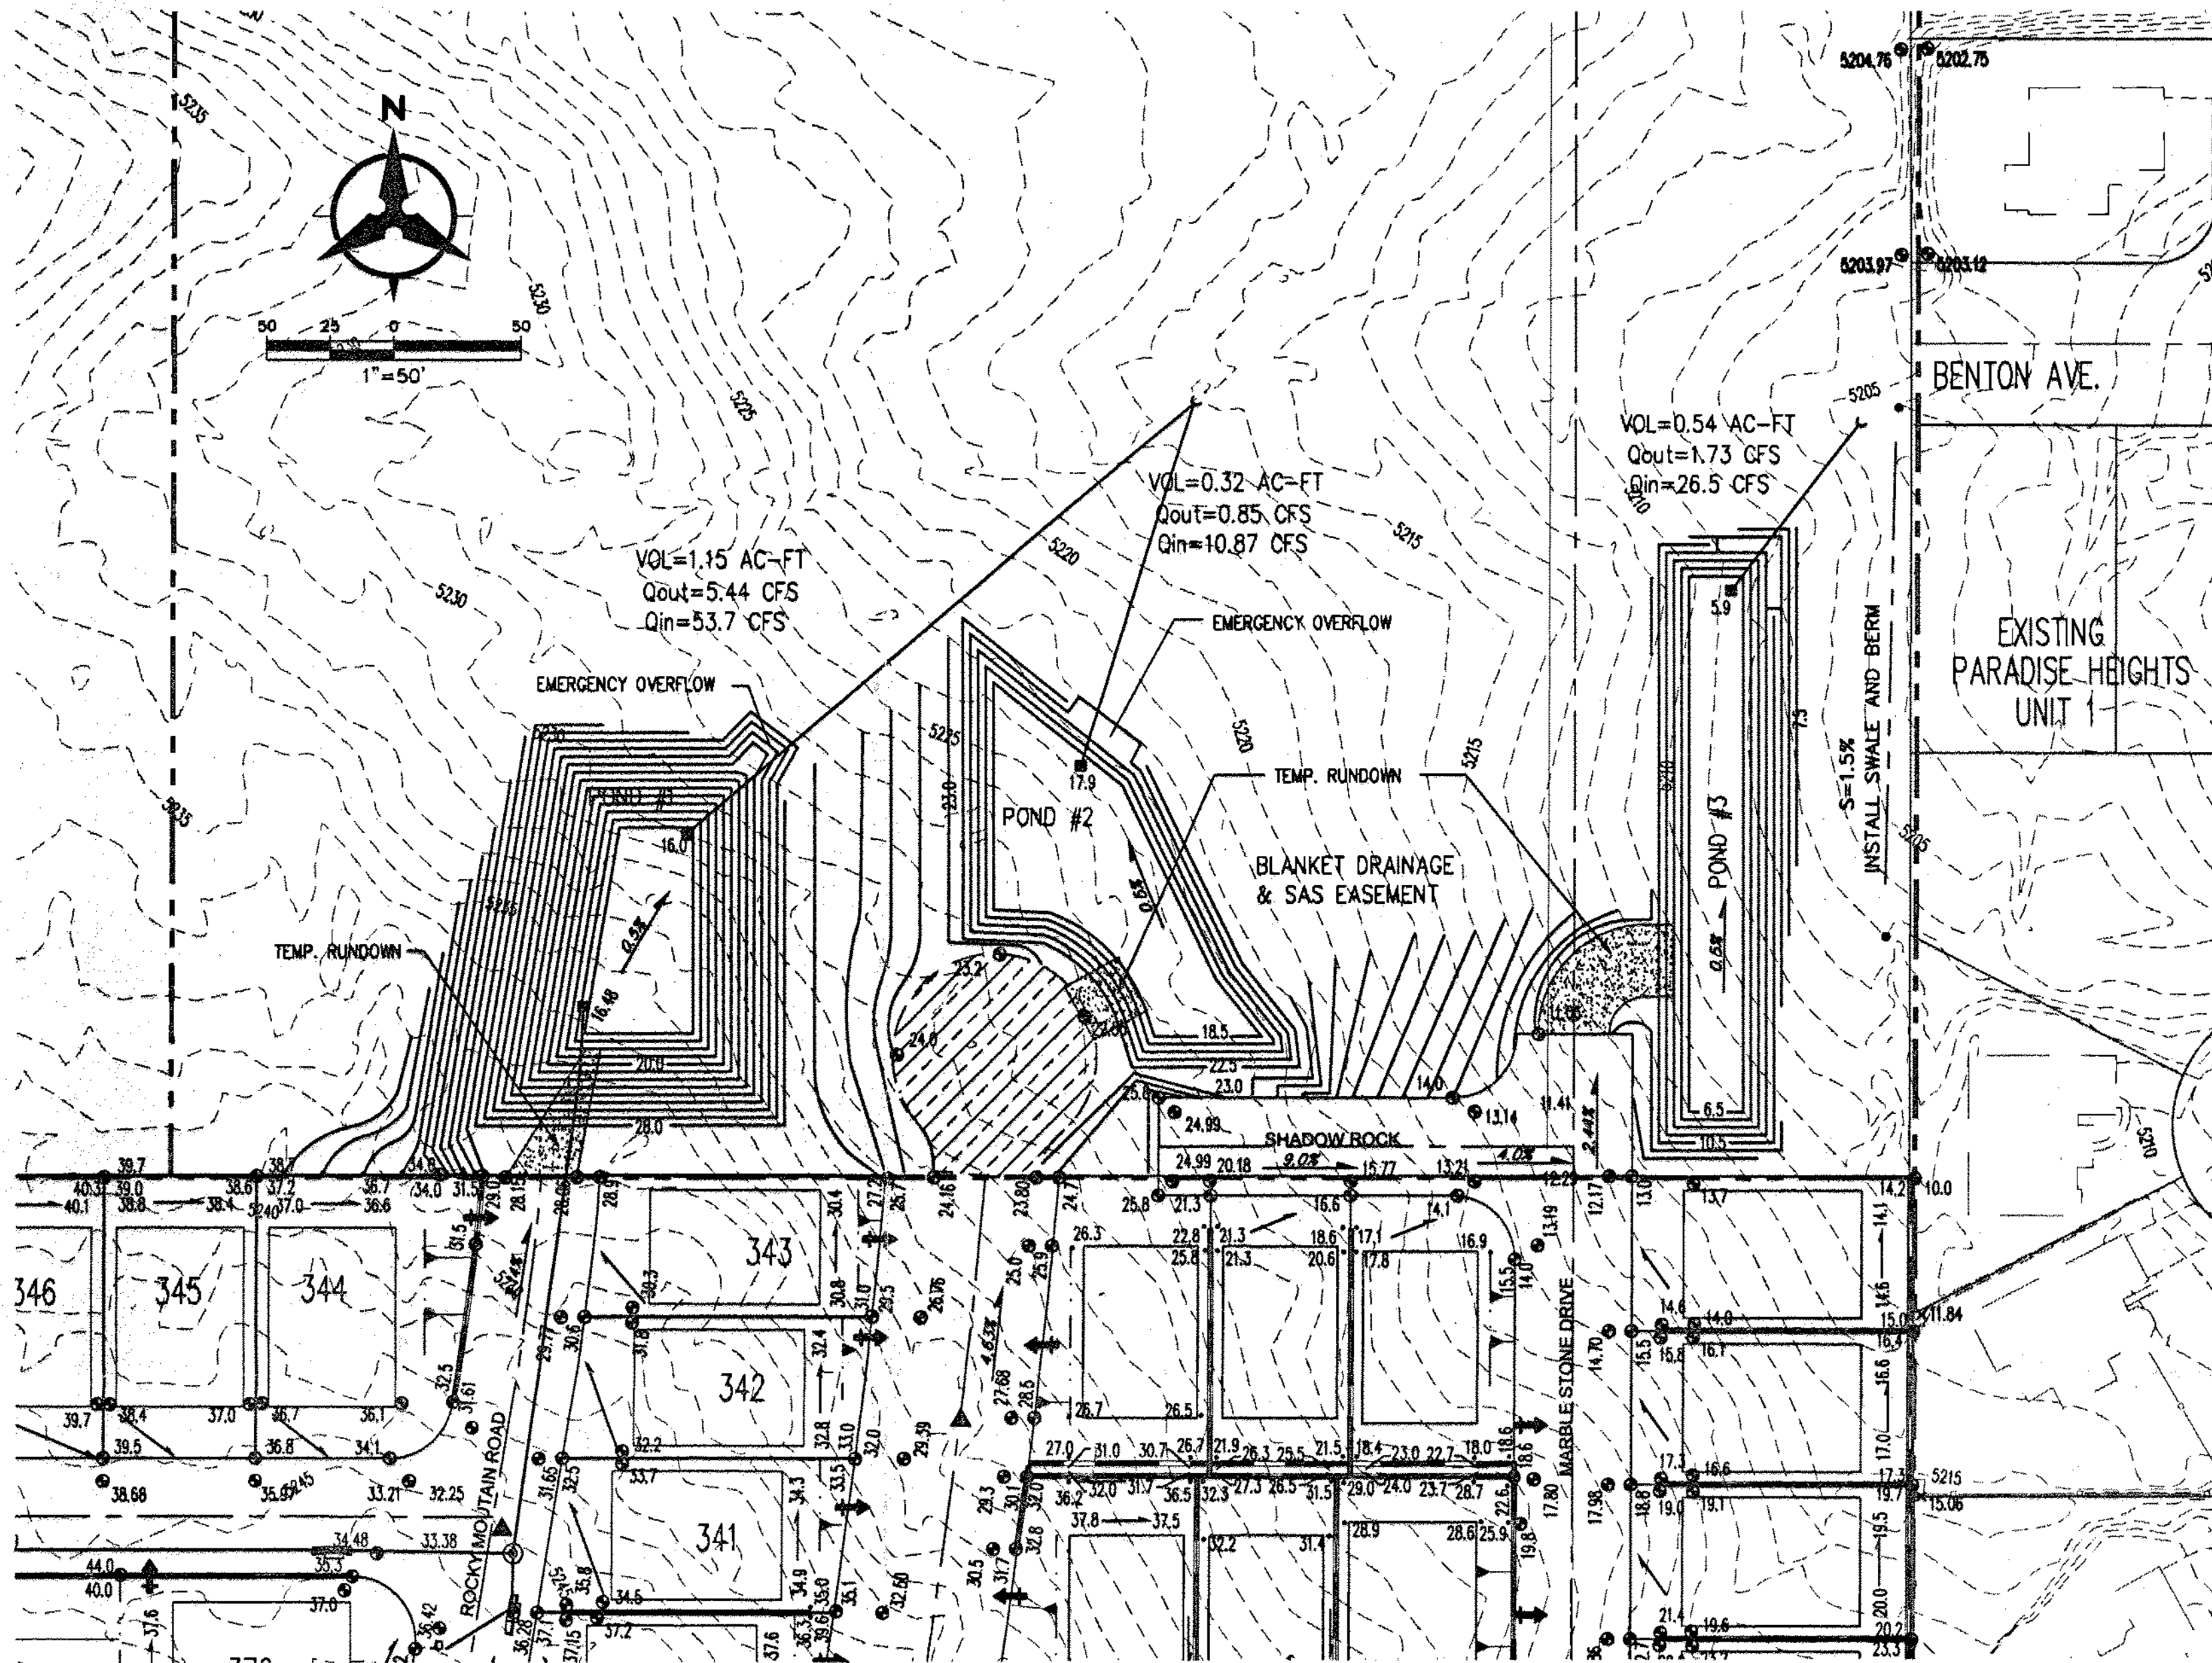


POND GRADING & OUTLET STRUCTURE PLAN VIEW
SCALE: 1" = 50'

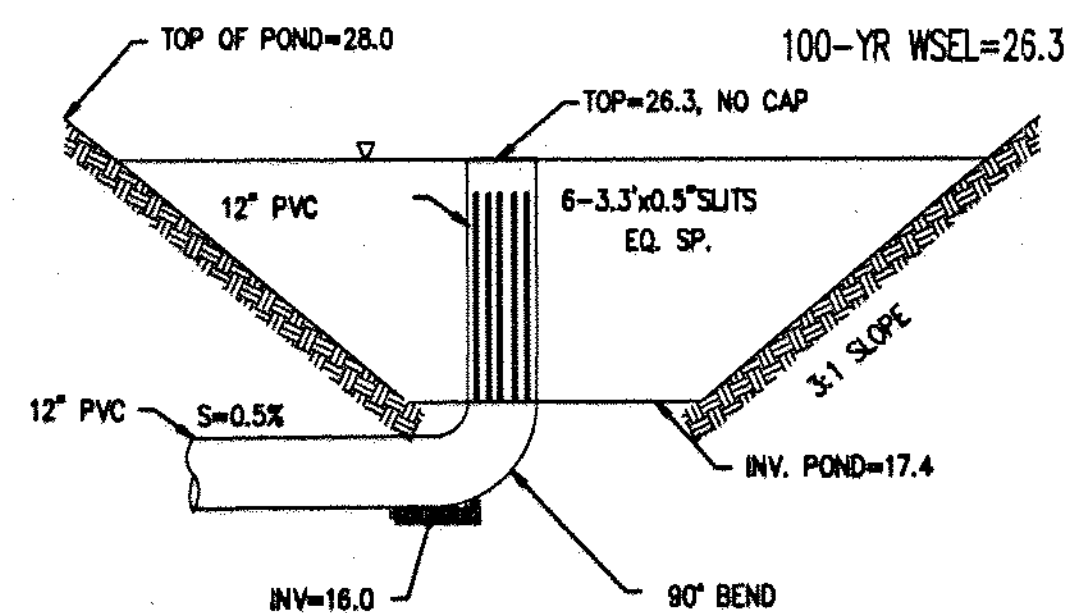

POND OUTLET STRUCTURE #1
N.T.S.

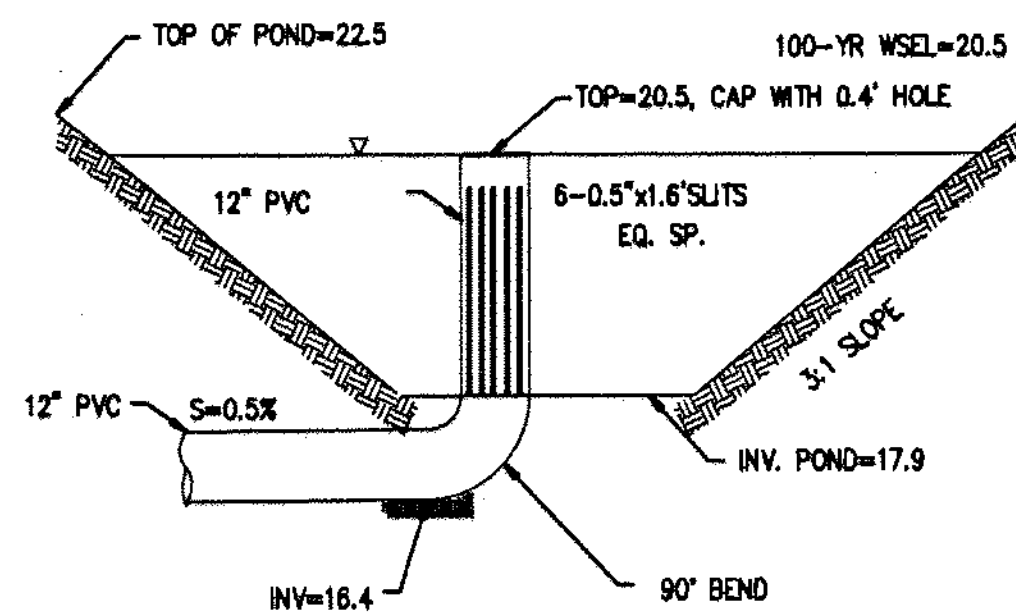

POND OUTLET STRUCTURE #2
N.T.S.

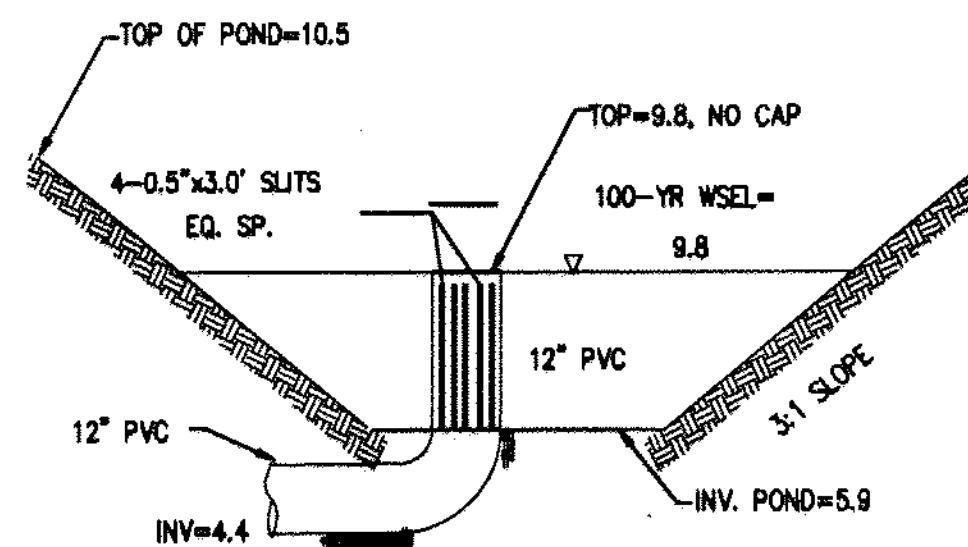


POND OUTLET STRUCTURE #3
N.T.S.

REVIEWED
MAY 08 2000

AS-BUILT INFORMATION	
CONTRACTOR	DATE
DESIGNED BY	DATE
CHECKED BY	DATE
REVIEWED BY	DATE
APPROVED BY	DATE
MICRO-FILM INFORMATION	
RECORDED BY	DATE
NO.	

BENCH MARKS	
AS Brass Tablet stamped "34810-1980"	DATE
Geographic Position (NAD 1927)	DATE
N.M. State Plane Coordinates (Central Zone)	DATE
X= 360,239.42 Y= 1,529,011.85	DATE
Ground-to-Grid Factor= 0.999639	DATE
rd= -001611"	DATE
SD 1925 Elevation= 5404.40'	DATE

SURVEY INFORMATION	
FIELD NOTES	DATE
NO.	BY

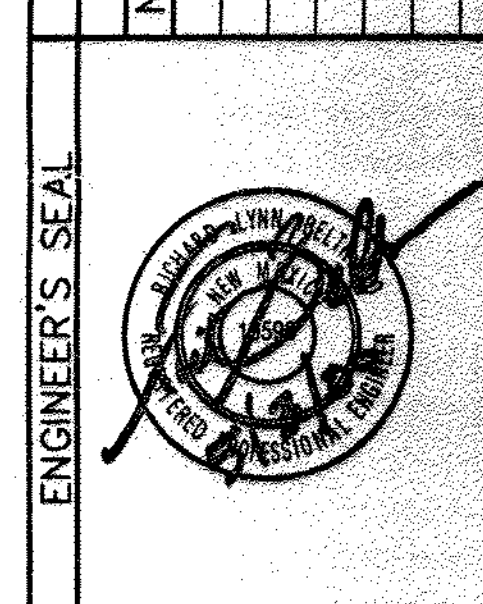

REVISIONS	
No.	Date
By	
DESIGNED BY: EES	DATE: 04/00
DRAWN BY: KSH	DATE: 04/00
CHECKED BY: RLB	DATE: 04/00

Bohannon - Huston
 Courtyard One 7500 JEFFERSON NE Albuquerque NEW MEXICO 87109
 ENGINEERS PLANNERS PHOTOGRAMMETRISTS SURVEYORS SOFTWARE DEVELOPERS

CITY OF ALBUQUERQUE	
PUBLIC WORKS DEPARTMENT	
ENGINEERING DEVELOPMENT GROUP	
STONEBRIDGE SUBDIVISION	
UNITS 3B & 3C	
POND GRADING DETAILS	
Design Review Committee	City Engineer Approval
City Project No.	Zone Map No.
	A-12-Z
Sheet	21
Of	26