


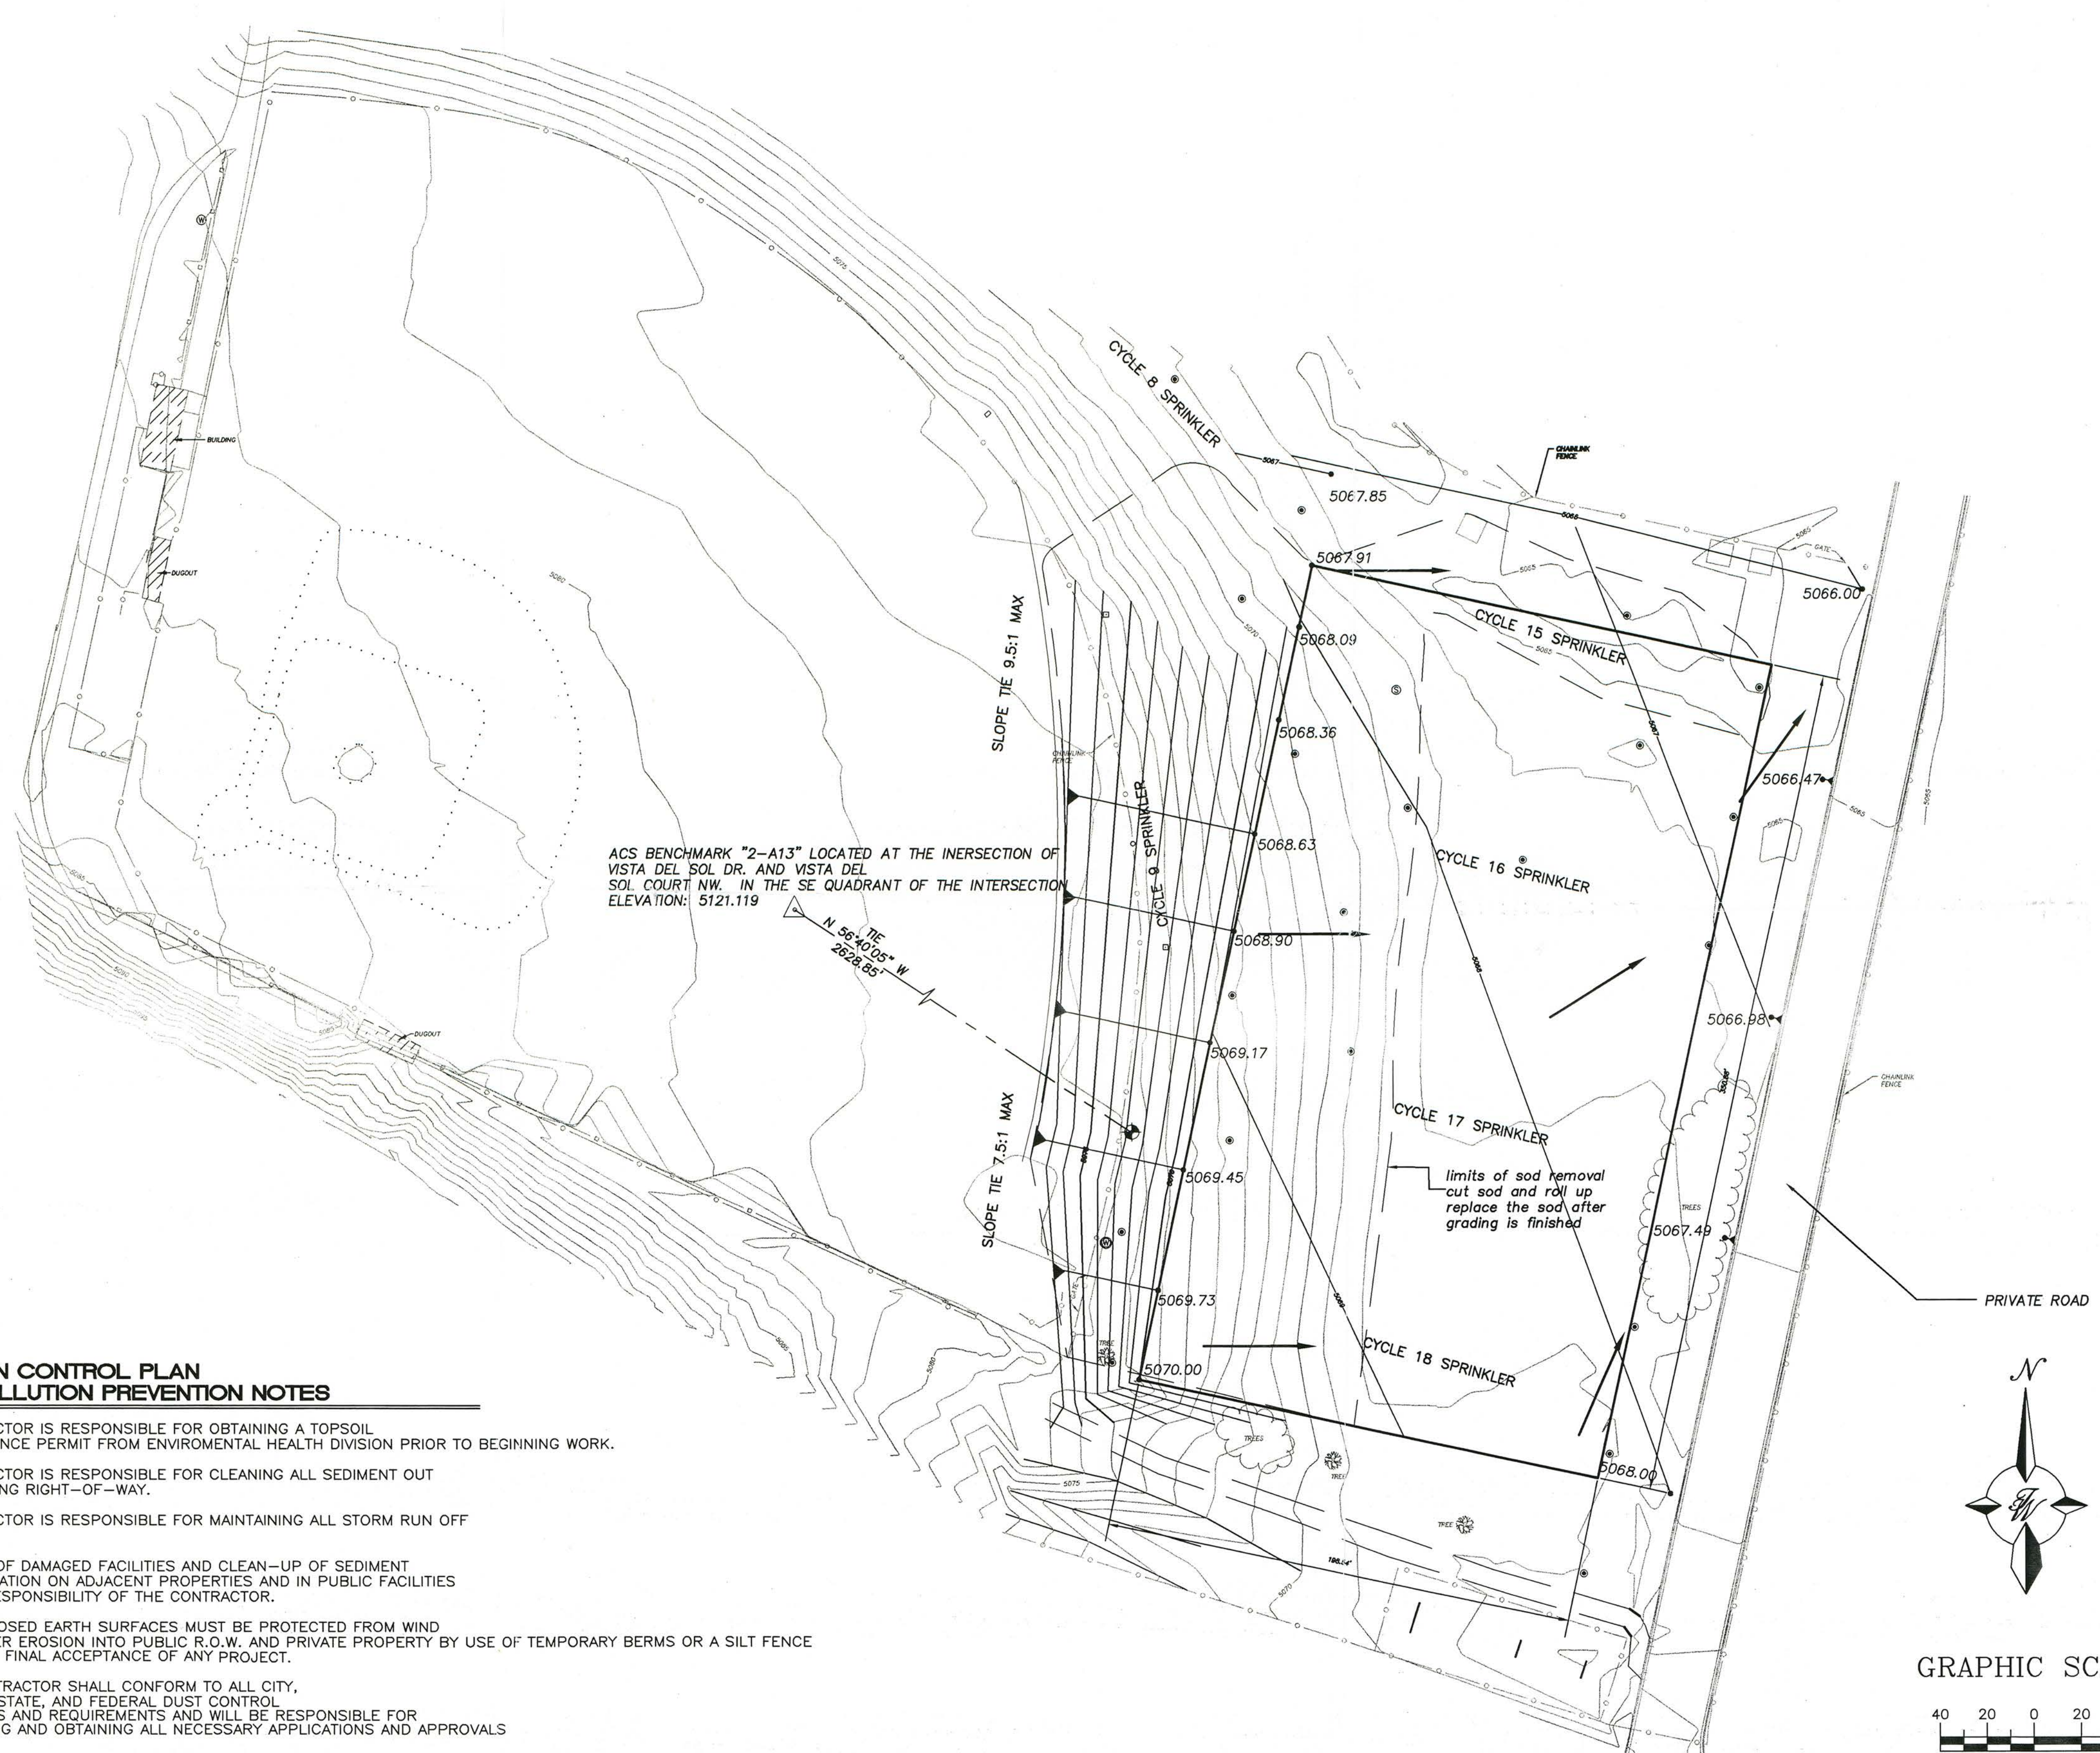

EROSION CONTROL PLAN AND POLLUTION PREVENTION NOTES


1. CONTRACTOR IS RESPONSIBLE FOR OBTAINING A TOPSOIL DISTURBANCE PERMIT FROM ENVIROMENTAL HEALTH DIVISION PRIOR TO BEGINNING WORK.
2. CONTRACTOR IS RESPONSIBLE FOR CLEANING ALL SEDIMENT OUT OF EXISTING RIGHT-OF-WAY.
3. CONTRACTOR IS RESPONSIBLE FOR MAINTAINING ALL STORM RUN OFF ON SITE.
4. REPAIR OF DAMAGED FACILITIES AND CLEAN-UP OF SEDIMENT ACCUMULATION ON ADJACENT PROPERTIES AND IN PUBLIC FACILITIES IS THE RESPONSIBILITY OF THE CONTRACTOR.
5. ALL EXPOSED EARTH SURFACES MUST BE PROTECTED FROM WIND AND WATER EROSION INTO PUBLIC R.O.W. AND PRIVATE PROPERTY BY USE OF TEMPORARY BERMS OR A SILT FENCE PRIOR TO FINAL ACCEPTANCE OF ANY PROJECT.
6. THE CONTRACTOR SHALL CONFORM TO ALL CITY, COUNTY, STATE, AND FEDERAL DUST CONTROL MEASURES AND REQUIREMENTS AND WILL BE RESPONSIBLE FOR PREPARING AND OBTAINING ALL NECESSARY APPLICATIONS AND APPROVALS
6. THE CONTRACTOR SHALL CONFORM TO ALL CITY, COUNTY, STATE, AND FEDERAL DUST CONTROL MEASURES AND REQUIREMENTS AND WILL BE RESPONSIBLE FOR PREPARING AND OBTAINING ALL NECESSARY APPLICATIONS AND APPROVALS

THIS GRADING PLAN FOLLOWS THE HISTORIC FLOWS ON THE SITE. THE GROUND FLOWS WILL NOT BE CHANGED, OR THE CURRENT RUN-OFF INTO THE PRIVATE ROAD ALONG THE EAST BOUNDARY OF THE SITE. THIS GRADING PLAN FOLLOWS THE APPROVED SAD PLAN AND THE ORIGINAL MASTER SITE PLAN FOR CIBOLA HIGH SCHOOL.


GRAPHIC SCALE



SCALE: 1"=40'

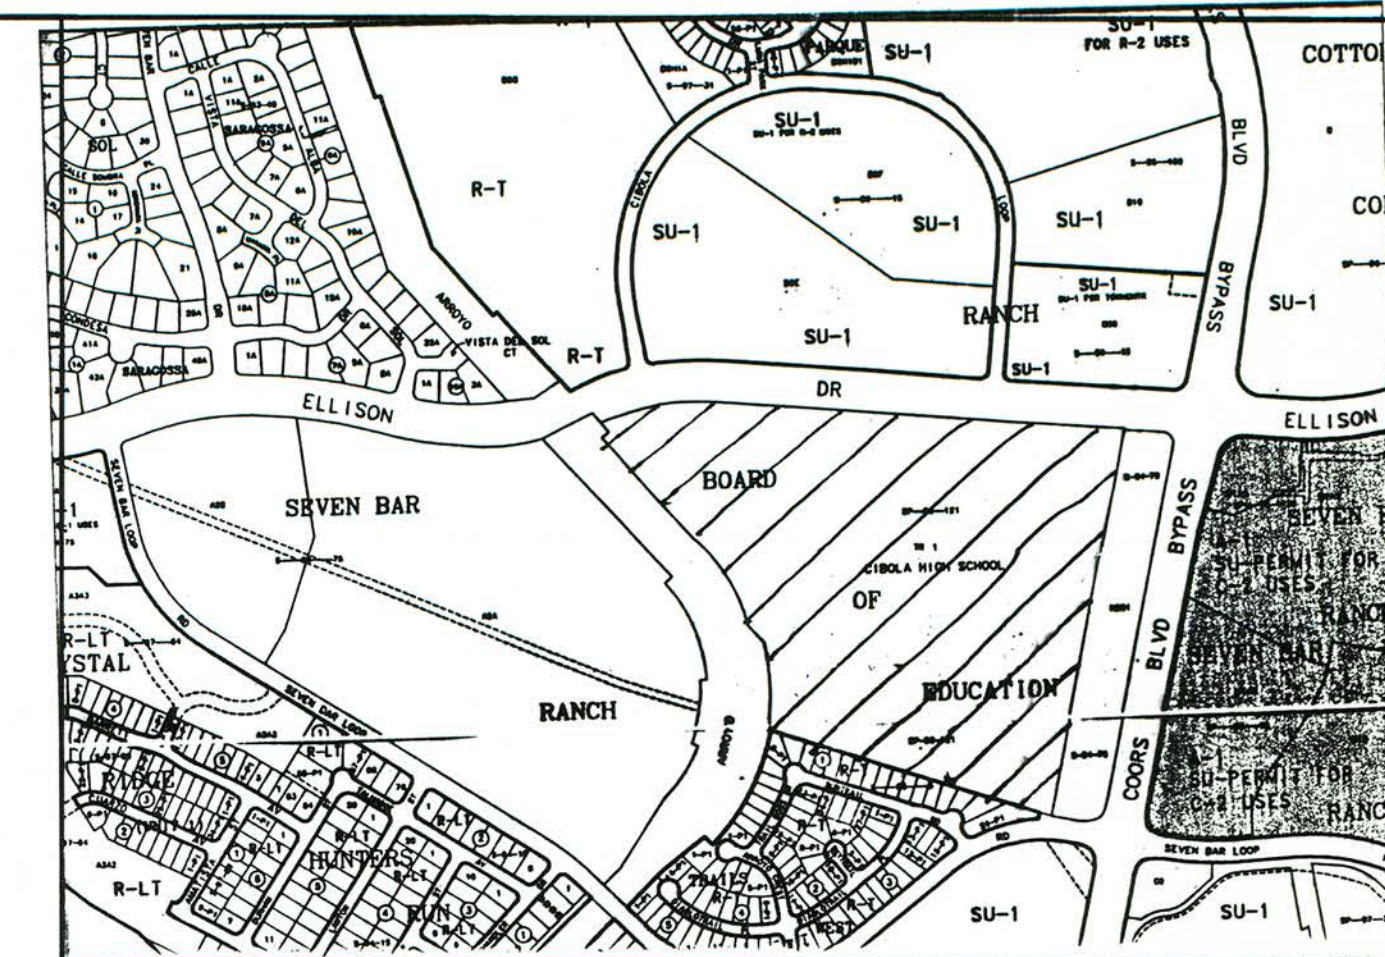

VICINITY MAP: A-13-Z, B-13-Z

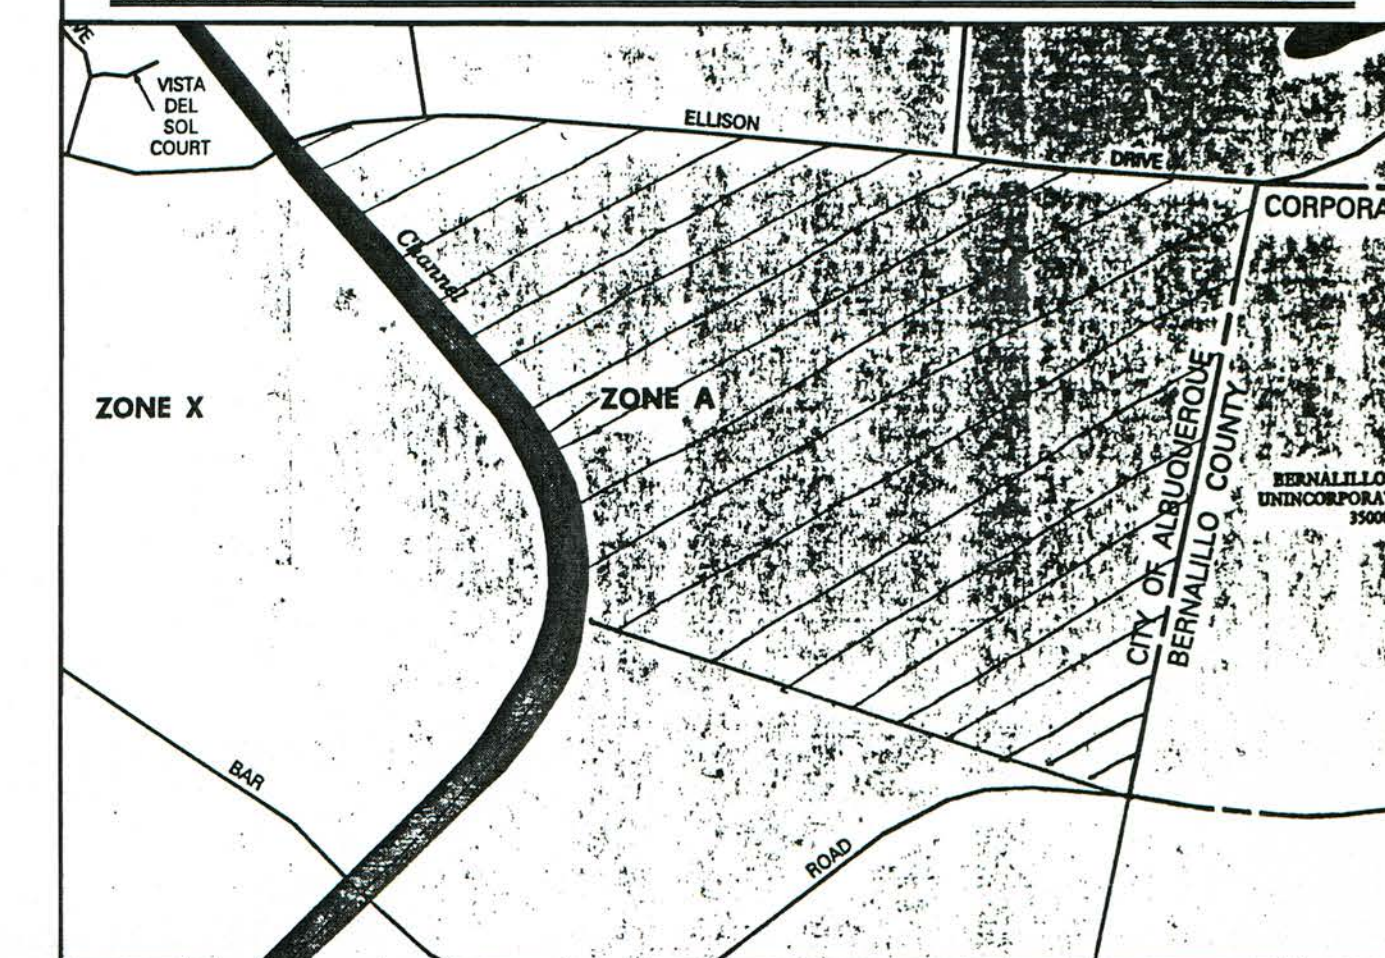

FEMA MAP: 35001C0108 D

LEGAL DESCRIPTION:

NOTES:

- AREA OF DISTURBANCE: 56210.46 SQUARE FEET
CYCLE 1-7= BASEBALL FIELD
CYCLE 10-14= SOFTBALL FIELD
CYCLE 9, 15-18= PROPOSED SOCCER FIELD

LEGEND

- EXISTING SAS MANHOLE
- EXISTING METER
- EXISTING VALVE W/BOX
- EXISTING FIRE HYDRANT
- EXISTING AIR RELEASE VALVE
- EXISTING REDUCER
- EXISTING SANITARY SEWER LINE
- EXISTING WATER LINE
- EXISTING CURB & GUTTER
- EXISTING CONTOUR (MAJOR)
- EXISTING CONTOUR (MINOR)
- BOUNDARY LINE
- EASEMENT
- PROPOSED SIDEWALK
- SPRINKLER HEAD

GRADING APPROVAL
12-15-99

ENGINEER'S SEAL  RONALD R. BOHANNAN P.E. #7868	CIBOLA SOCCER FIELD GRADING AND DRAINAGE PLAN	DRAWN BY WCWJ
		DATE 12-15-99
	TERRA WEST, LLC 4421 McLEOD ROAD, N.E., SUITE D ALBUQUERQUE, NEW MEXICO 87109 (505)883-7592	9796WIL1.DWG
		SHEET # JOB # 970096