



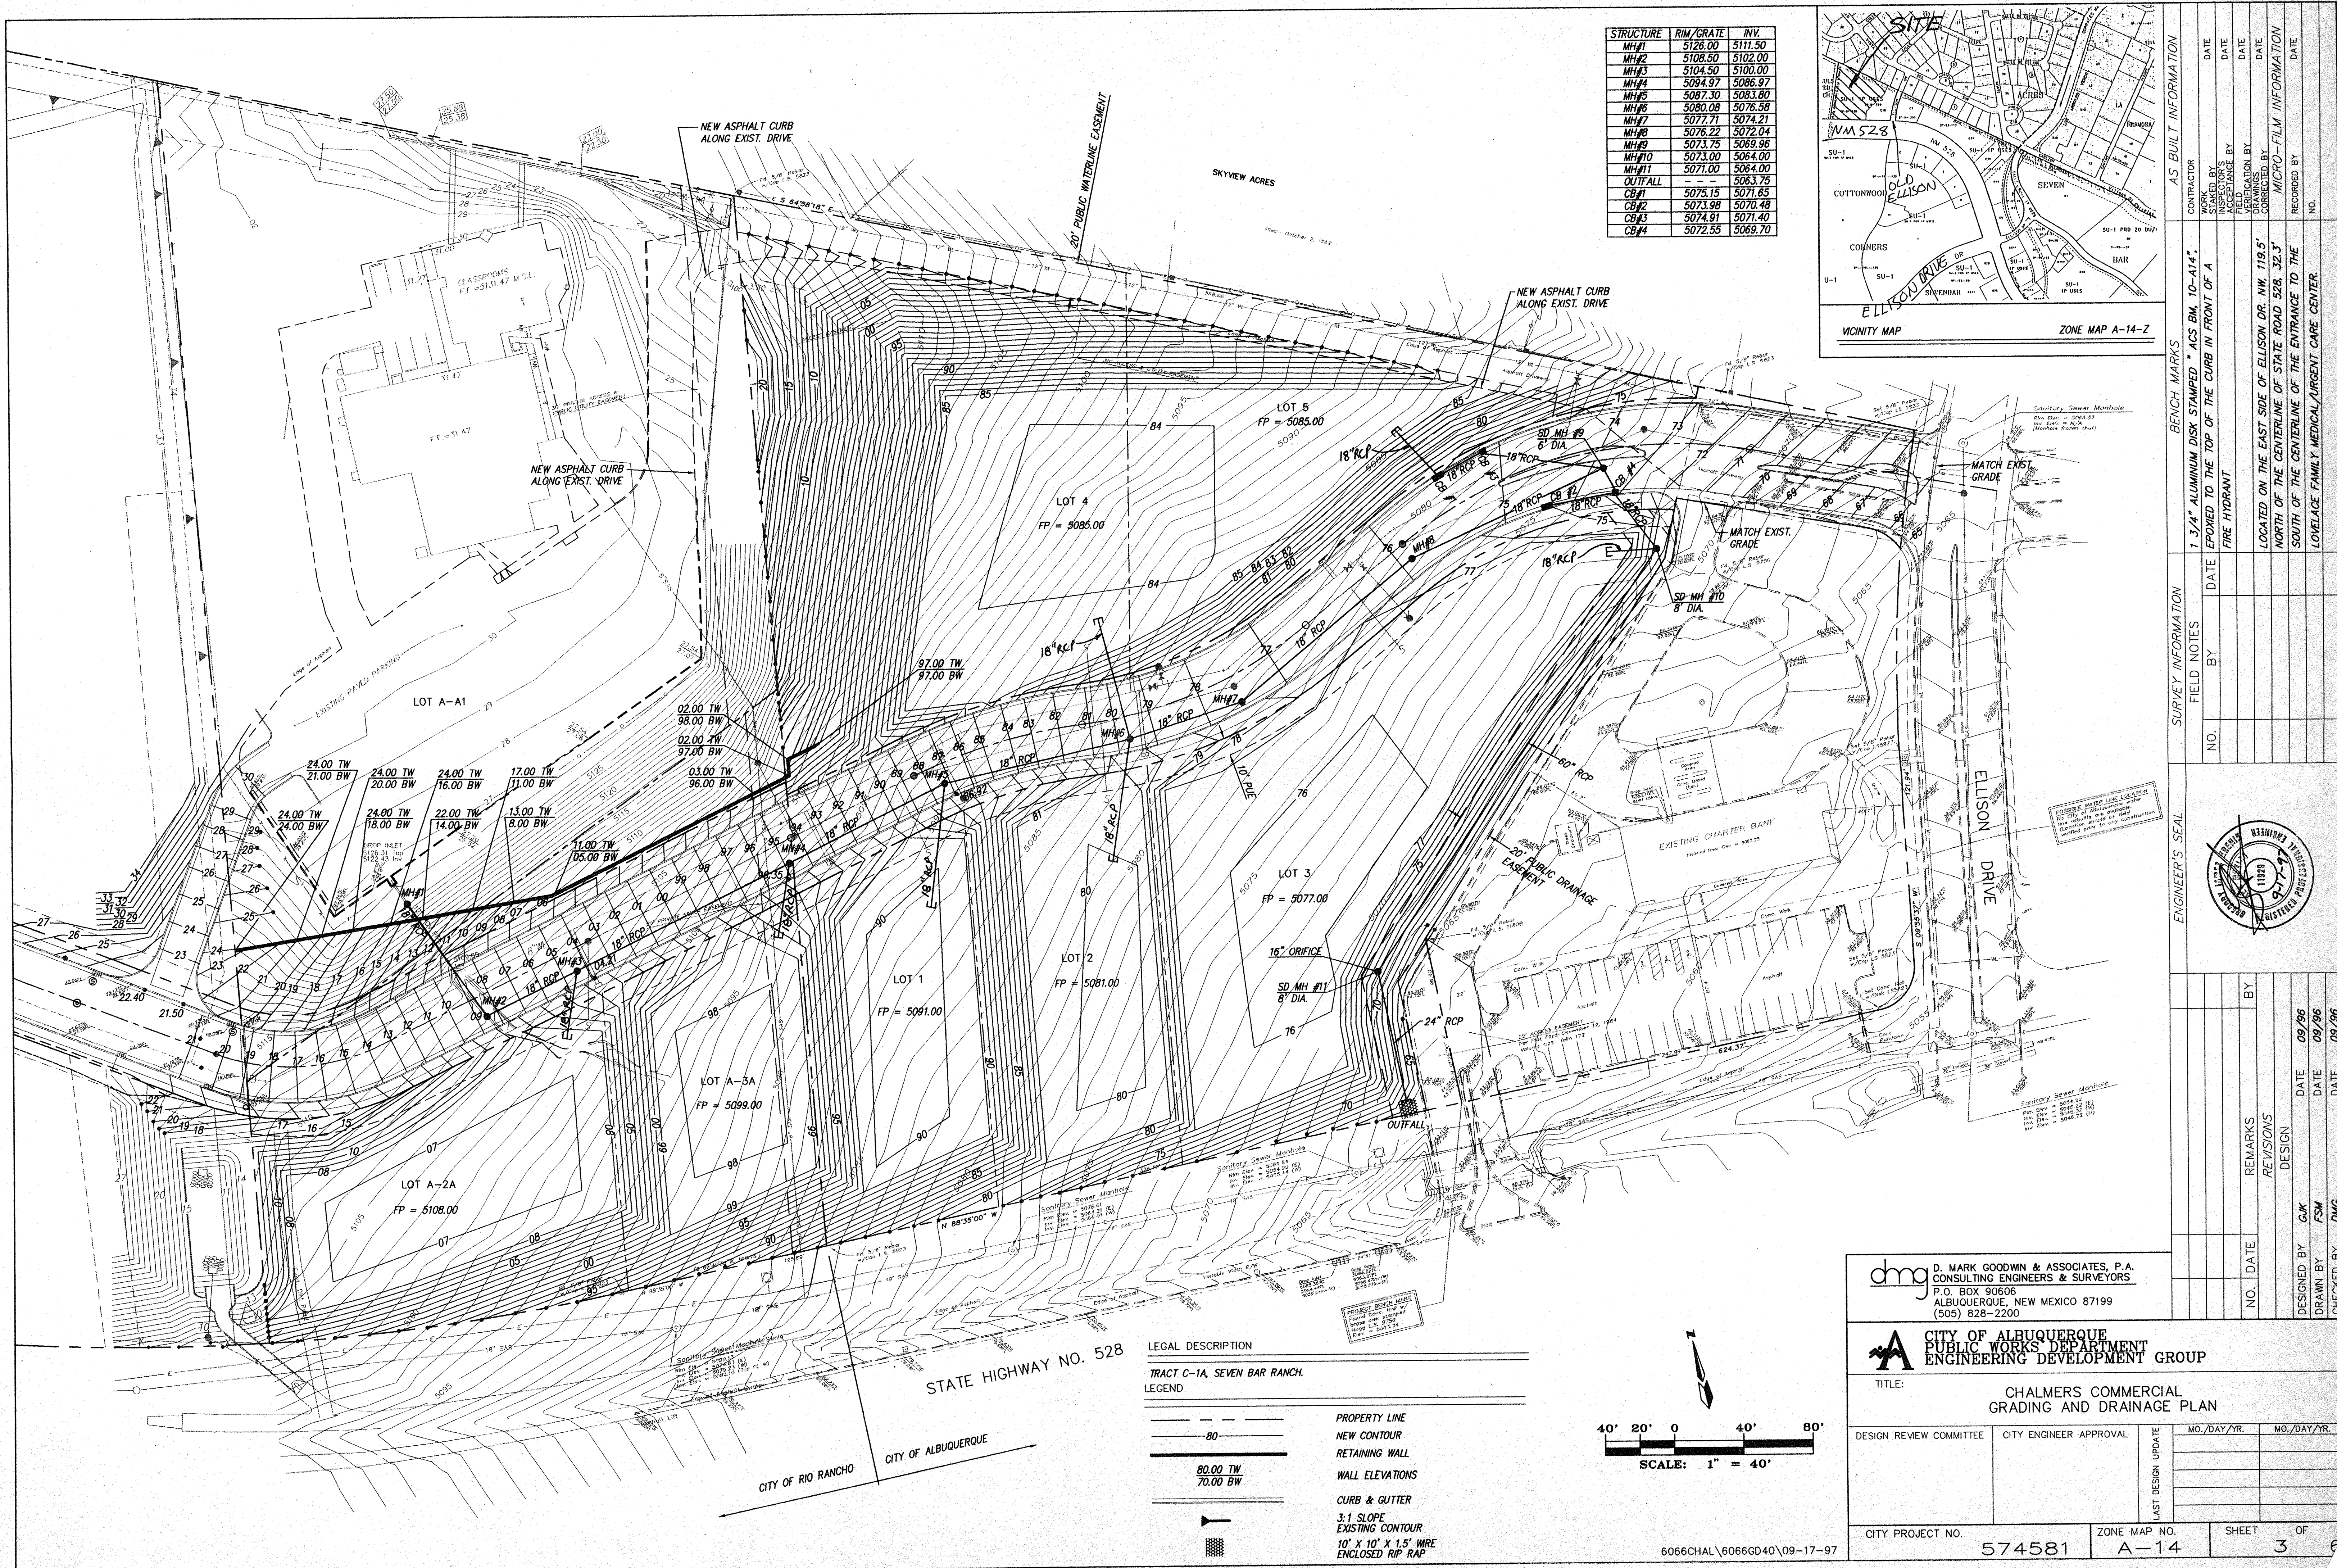

STRUCTURE	RIM/GRATE	INV.
MH#1	5126.00	5111.50
MH#2	5108.50	5102.00
MH#3	5104.50	5100.00
MH#4	5094.97	5086.97
MH#5	5087.30	5083.80
MH#6	5080.08	5076.58
MH#7	5077.71	5074.21
MH#8	5076.22	5072.04
MH#9	5073.75	5069.96
MH#10	5073.00	5064.00
MH#11	5071.00	5063.75
OUTFALL	5075.15	5071.65
CB#1	5073.98	5070.48
CB#2	5074.91	5071.40
CB#3	5074.91	5071.40
CB#4	5072.55	5069.70

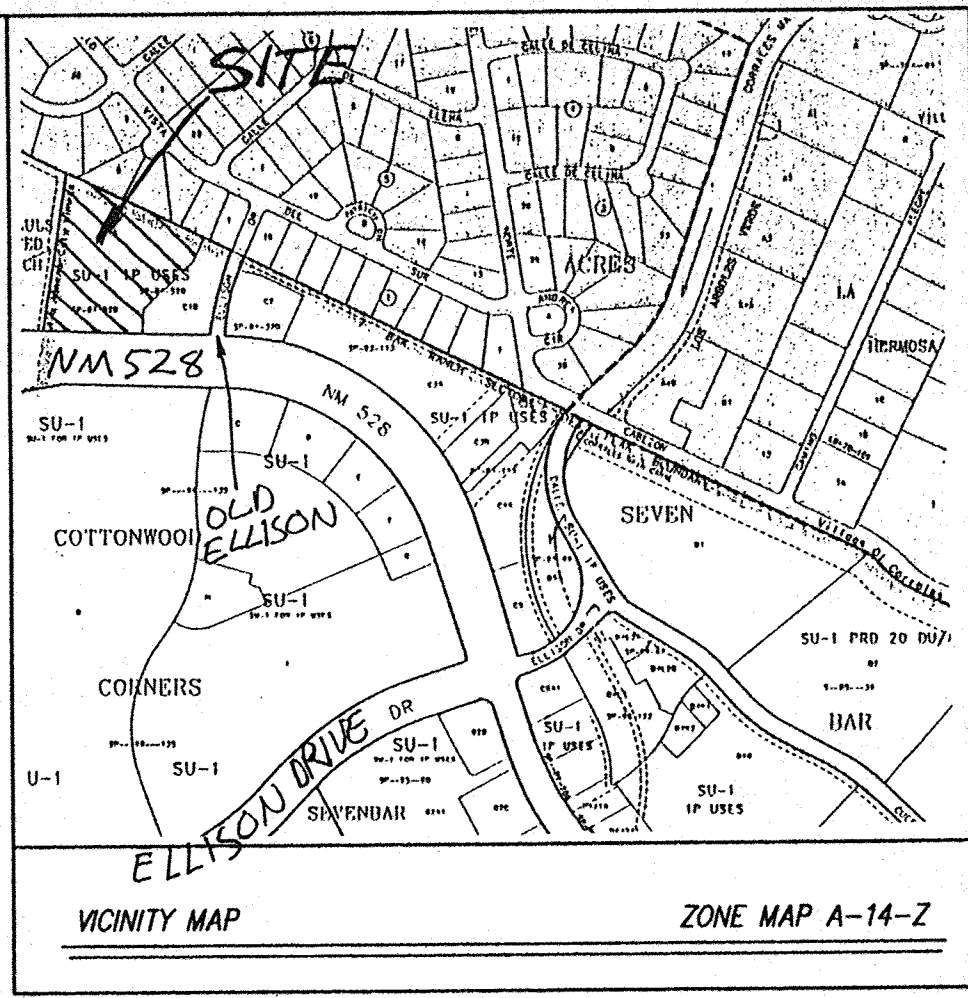

LEGAL DESCRIPTION	
TRACT C-1A, SEVEN BAR RANCH.	
LEGEND	
	PROPERTY LINE
	NEW CONTOUR
	RETAINING WALL
	WALL ELEVATIONS
	CURB & GUTTER
	3:1 SLOPE
	EXISTING CONTOUR
	10' X 10' X 1.5' WIRE
	ENCLOSED RIP RAP

AS BUILT INFORMATION		CONTRACTOR		WORK		DATE	
1 3/4" ALUMINUM DISK STAMPED "ACS BM. 10-414"		EXPLODED TO THE TOP OF THE CURB IN FRONT OF A		FIRE HYDRANT		NO.	
LOCATED ON THE EAST SIDE OF ELLISON DR. NW. 119.5'		NORTH OF THE CENTERLINE OF STATE ROAD 528, 32.3'		SOUTH OF THE CENTERLINE OF THE ENTRANCE TO THE		LOVELACE FAMILY MEDICAL/URGENT CARE CENTER.	
SURVEY INFORMATION		FIELD NOTES		BY		DATE	
NO.		NO.		NO.		NO.	
ENGINEER'S SEAL		REMARKS		BY		DATE	
NO.		NO.		NO.		NO.	
DESIGNED BY		DATE		DATE		DATE	
DRAWN BY		DATE		DATE		DATE	
CHECKED BY		DATE		DATE		DATE	
CITY PROJECT NO.		ZONE MAP NO.		SHEET		OF	
574581		A-14		3		6	

dmg D. MARK GOODWIN & ASSOCIATES, P.A.
CONSULTING ENGINEERS & SURVEYORS
P.O. BOX 90606
ALBUQUERQUE, NEW MEXICO 87199
(505) 828-2200

CITY OF ALBUQUERQUE
PUBLIC WORKS DEPARTMENT
ENGINEERING DEVELOPMENT GROUP

TITLE: **CHALMERS COMMERCIAL
GRADING AND DRAINAGE PLAN**

DESIGN REVIEW COMMITTEE	CITY ENGINEER APPROVAL	LAST DESIGN UPDATE	NO./DAY/YR.	NO./DAY/YR.