
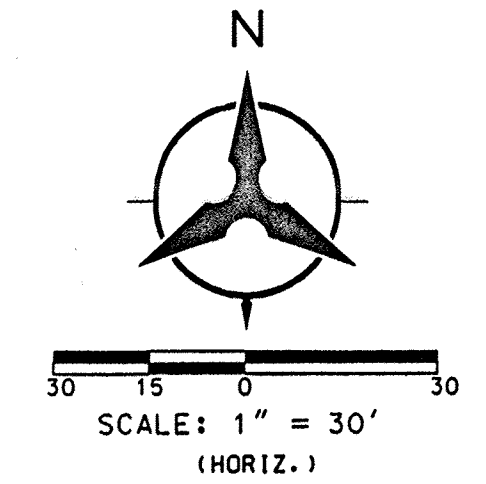


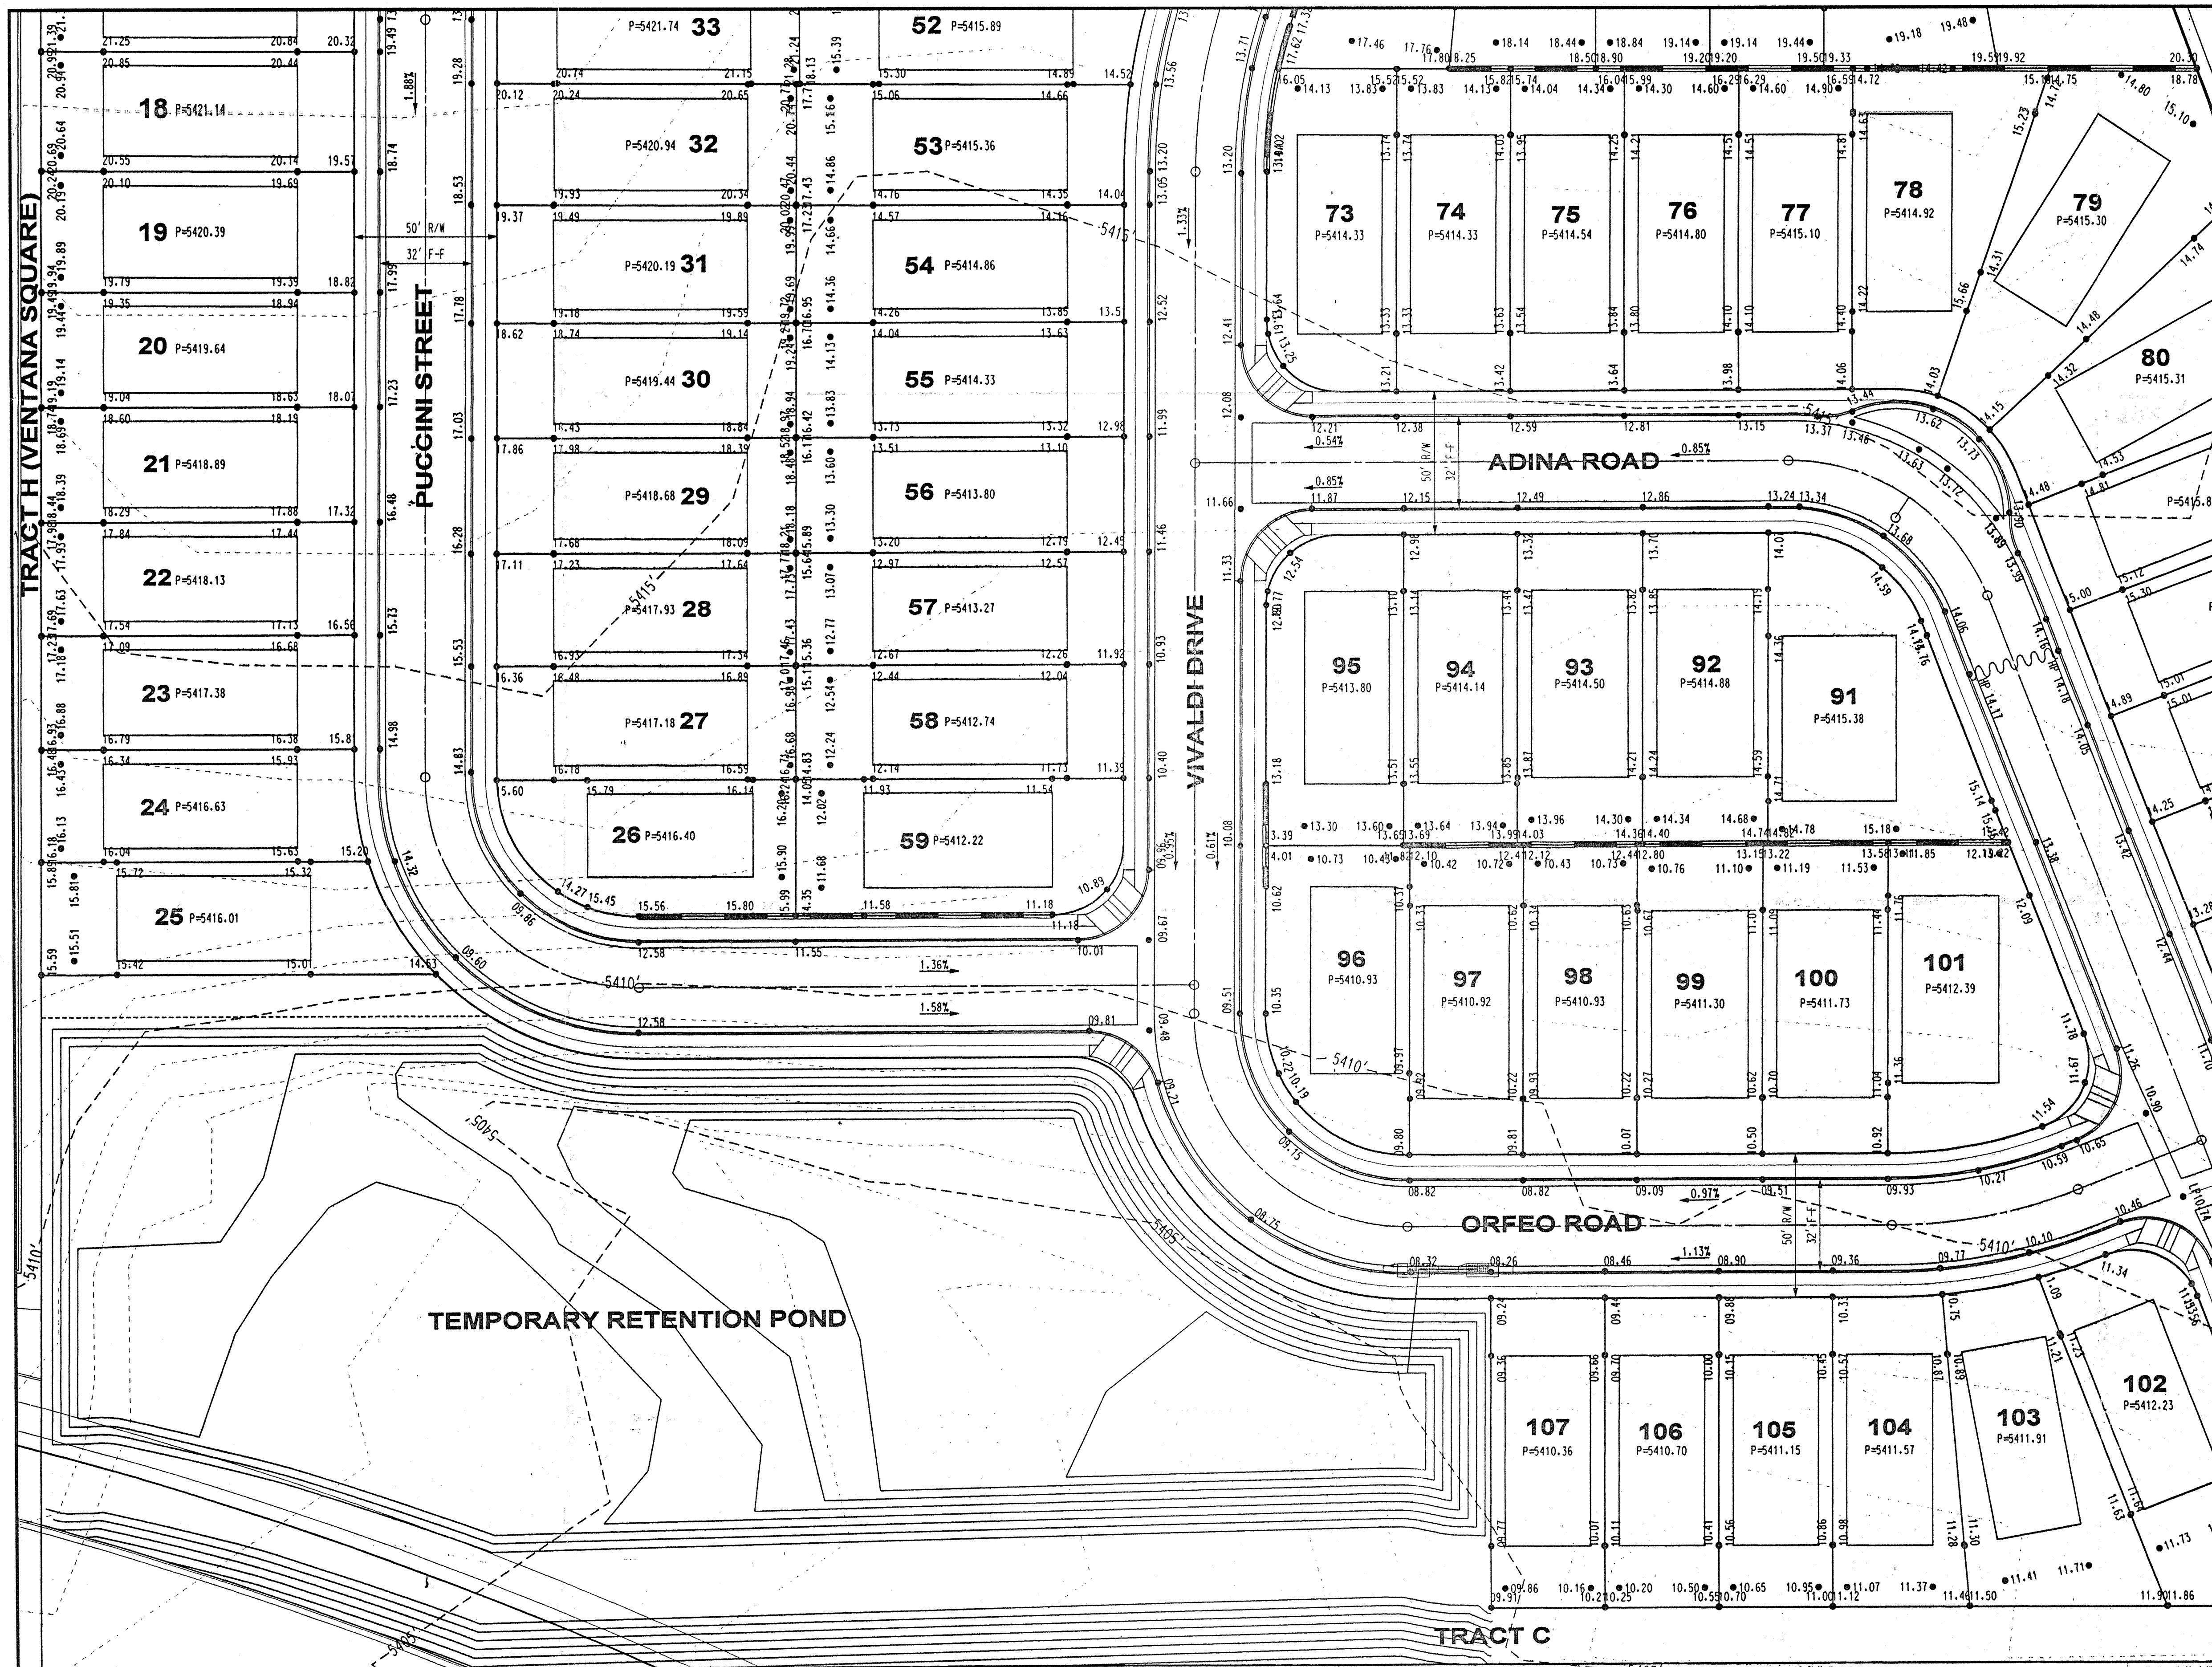



- LEGEND**
- CROWN FLATTENING
 - PROPOSED SPOT ELEVATION
 - EXISTING SPOT ELEVATION
 - EXISTING CONTOUR
 - DIRECTION OF FLOW
 - HIGH POINT
 - GARDEN/PERIMETER BLOCK WALL REQUIRED FOR GRADE DIFFERENTIAL LESS THAN 18"
 - RETAINING WALL

Bohannon & Huston
Courtney | 7500 Jefferson St. NE Albuquerque, NM 87109-4335
ENGINEERING • SPATIAL DATA • ADVANCED TECHNOLOGIES


CITY OF ALBUQUERQUE
PUBLIC WORKS DEPARTMENT
ENGINEERING DEVELOPMENT GROUP
VITTORIA SUBDIVISION
AT VENTANA RANCH
PRELIMINARY GRADING PLAN
DESIGN REVIEW COMMITTEE CITY ENGINEER APPROVAL

DESIGNED BY	PLT	DATE 10-04-02
DRAWN BY	LE. TSC	DATE 10-04-02
CHECKED BY	PLT	DATE 10-04-02
NO.	DATE	REMARKS
1	10-04-02	DESIGN
2	10-04-02	REVISIONS
3	10-04-02	BY

ENGINEER'S SEAL		SURVEY INFORMATION		BENCH MARKS		AS-BUILT INFORMATION	
NO.	DATE	NO.	DATE	NO.	DATE	NO.	DATE
1	10-04-02	1	10-04-02	1	10-04-02	1	10-04-02
2	10-04-02	2	10-04-02	2	10-04-02	2	10-04-02
3	10-04-02	3	10-04-02	3	10-04-02	3	10-04-02
107	10-04-02	107	10-04-02	107	10-04-02	107	10-04-02

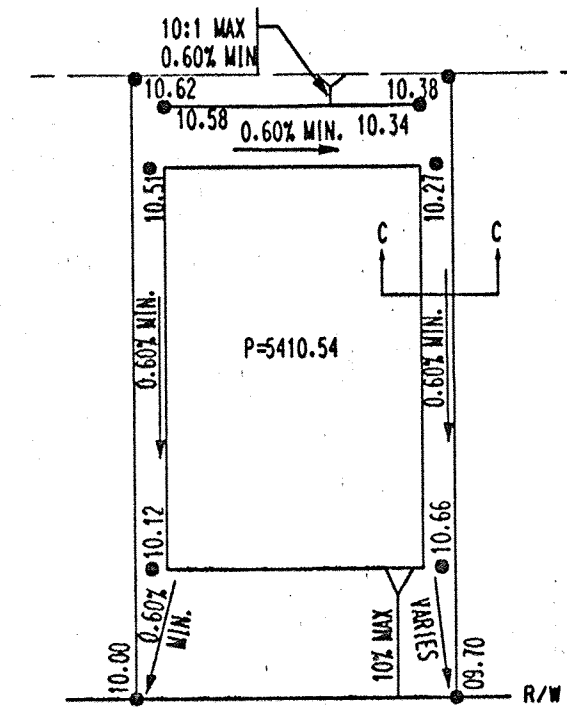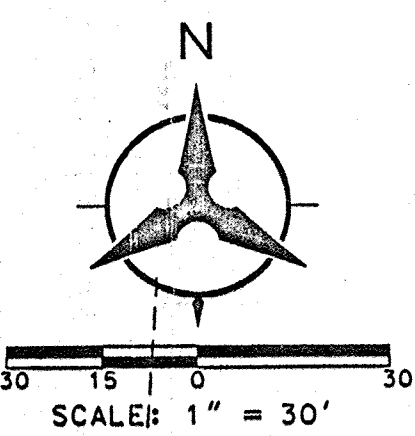


TYPICAL LOT GRADING DETAIL
NOT TO SCALE

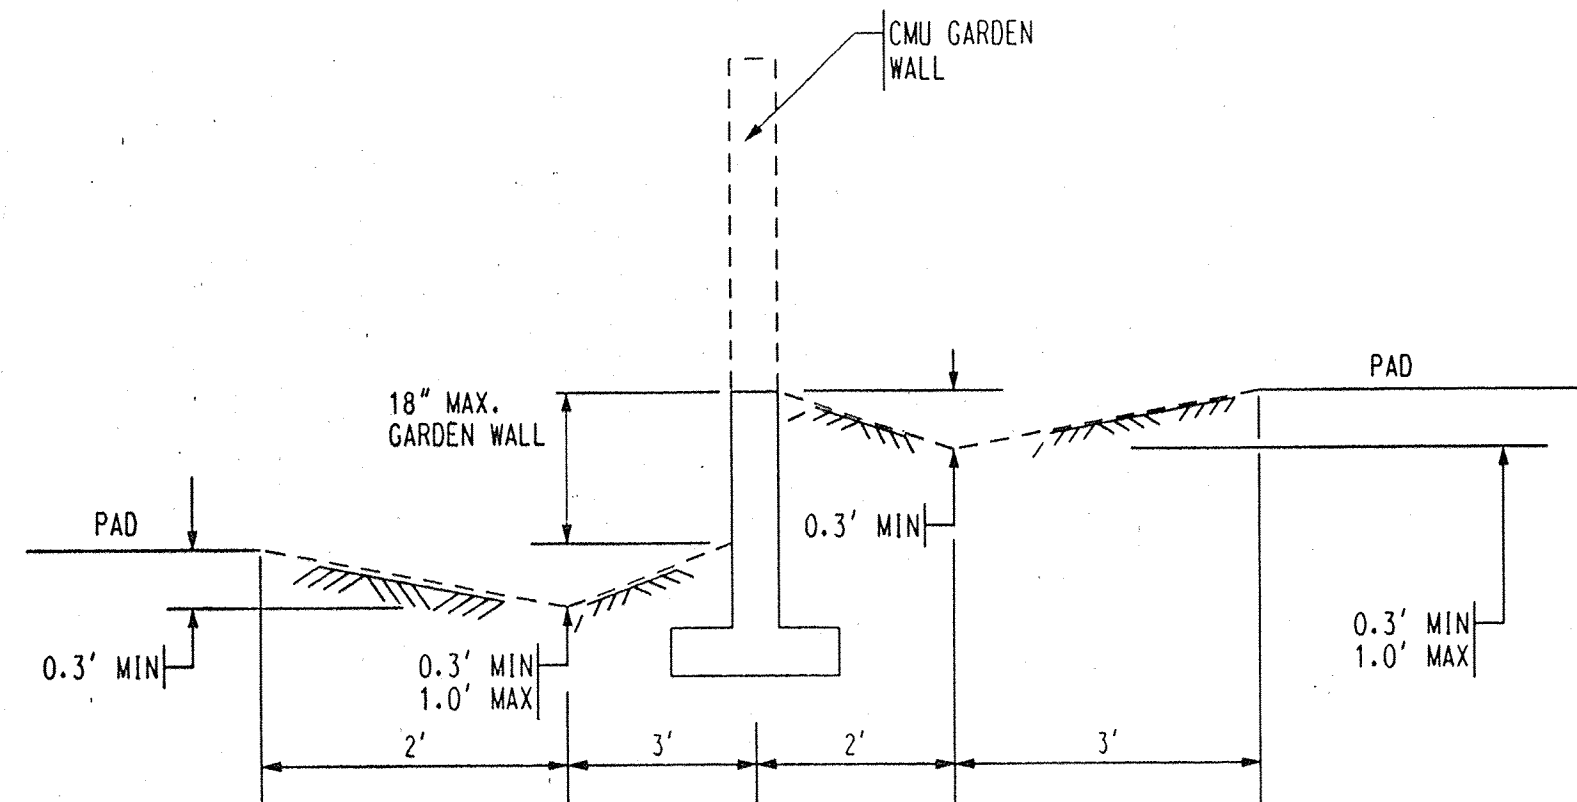


SIDE LOT LINE SECTION C-C
NOT TO SCALE

NOTE: RETAINING WALLS WILL BE CONSTRUCTED PRIOR TO GRADING CERTIFICATION.

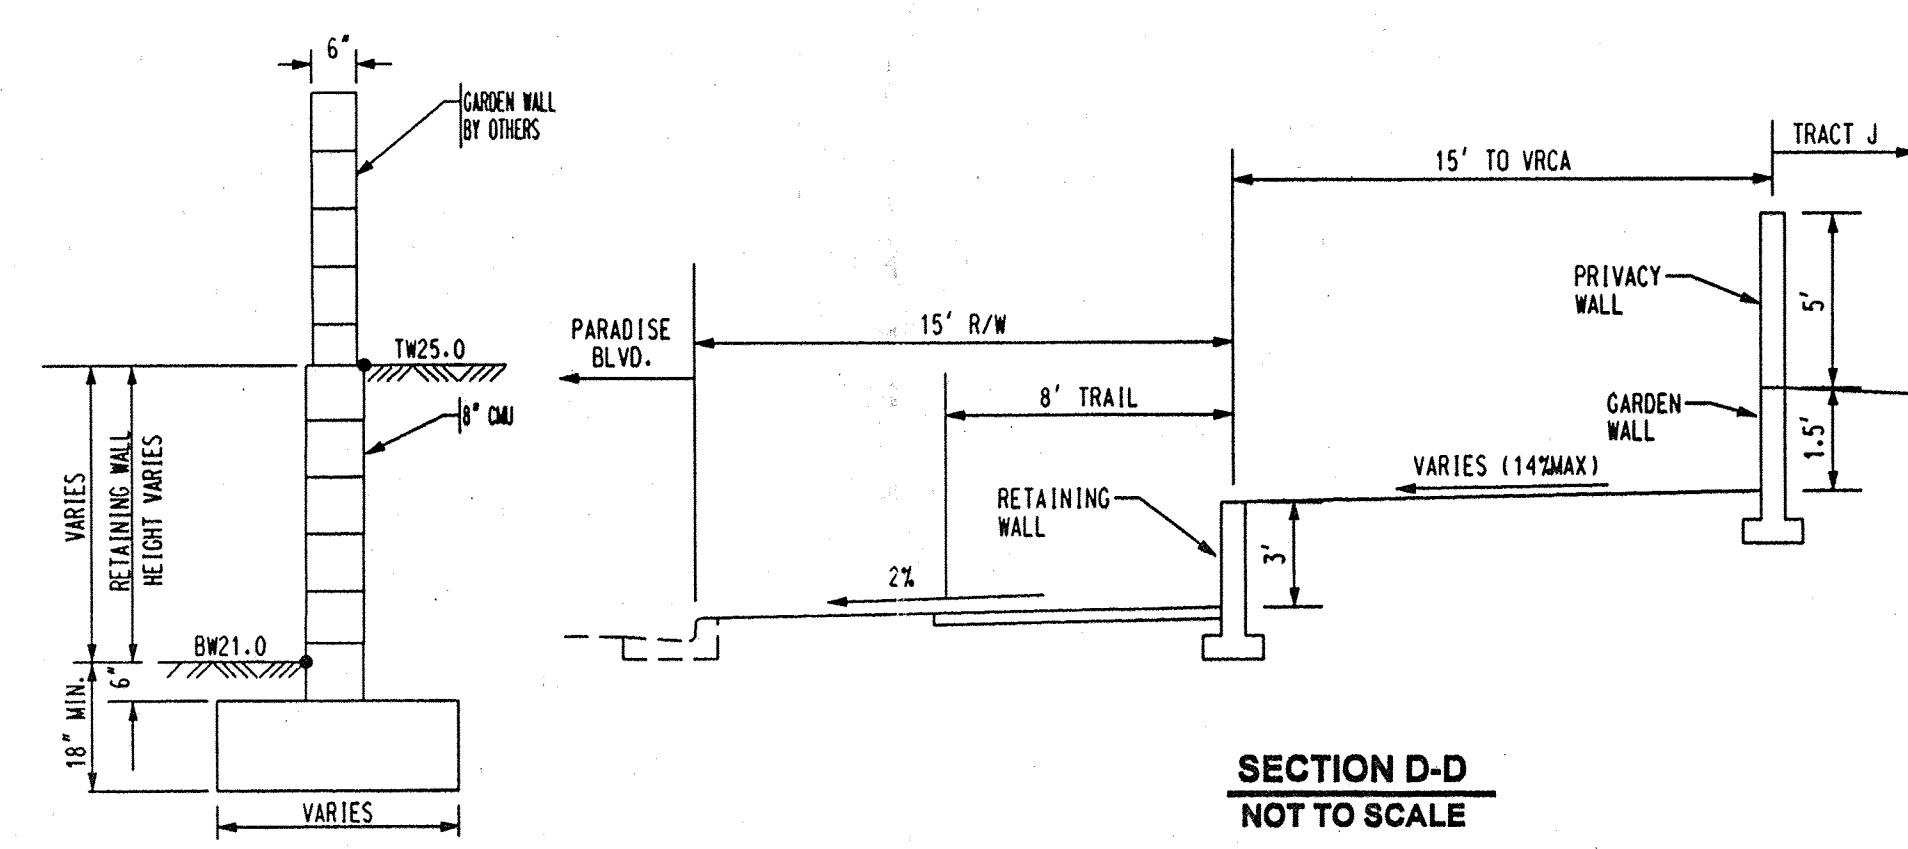


SECTION D-D
NOT TO SCALE

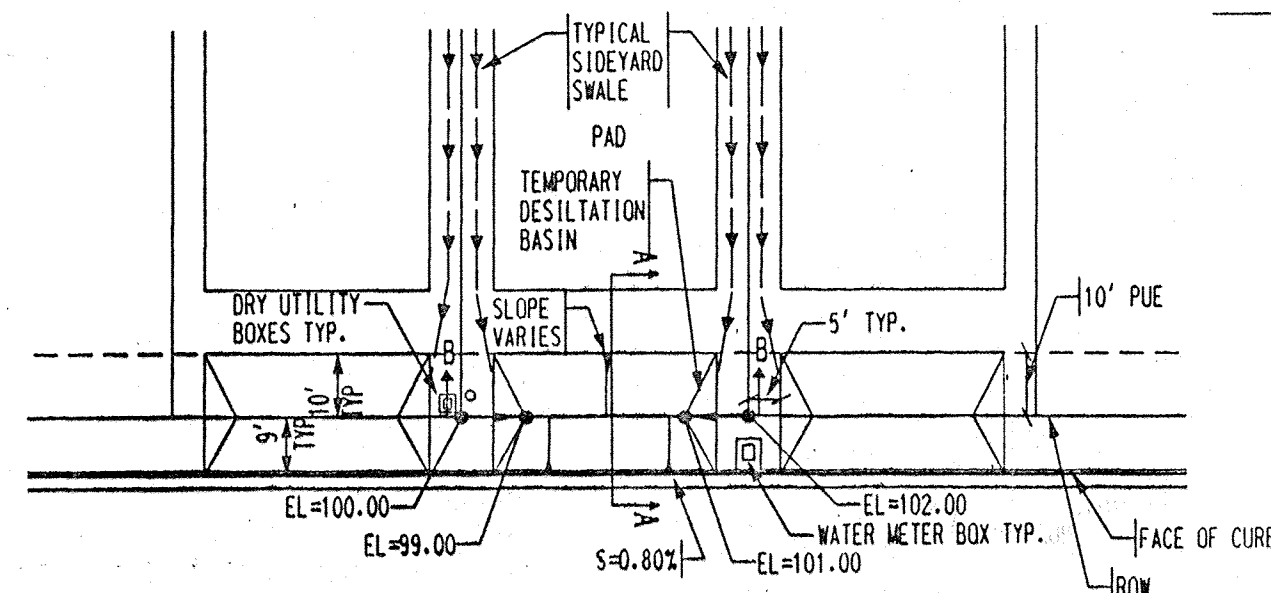


TEMPORARY DESILTATION BASIN
NOT TO SCALE


BOTTOM OF BASIN IS 1' BELOW PROPERTY LINE
ELEVATION SEE GRADING PLANS FOR EXACT
ELEVATIONS

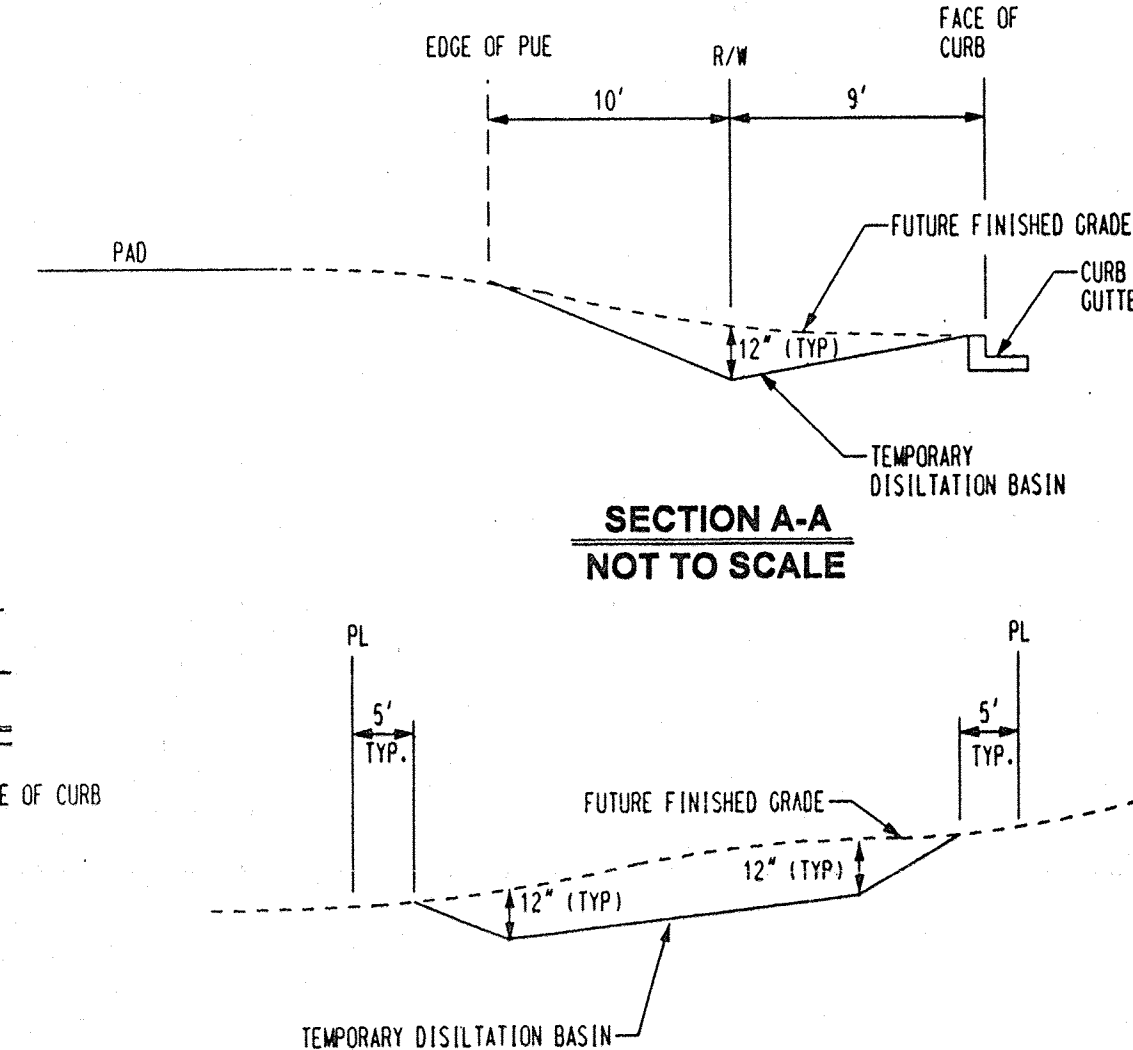

SECTION A-A
NOT TO SCALE

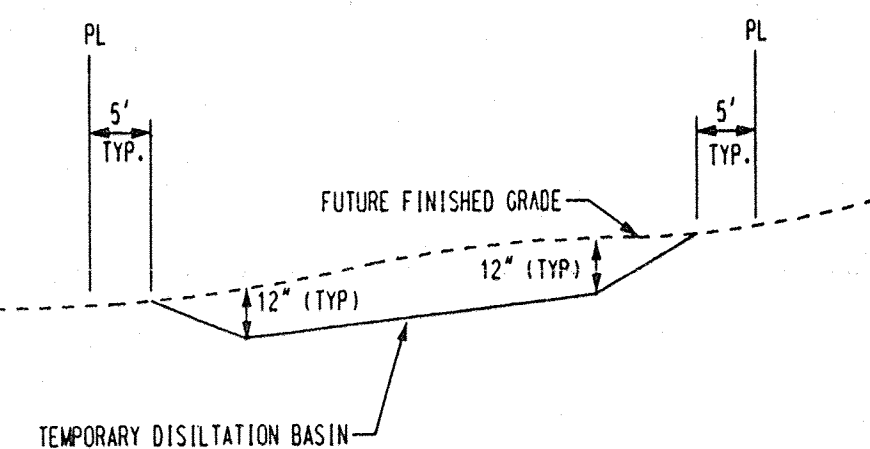

SECTION B-B
NOT TO SCALE

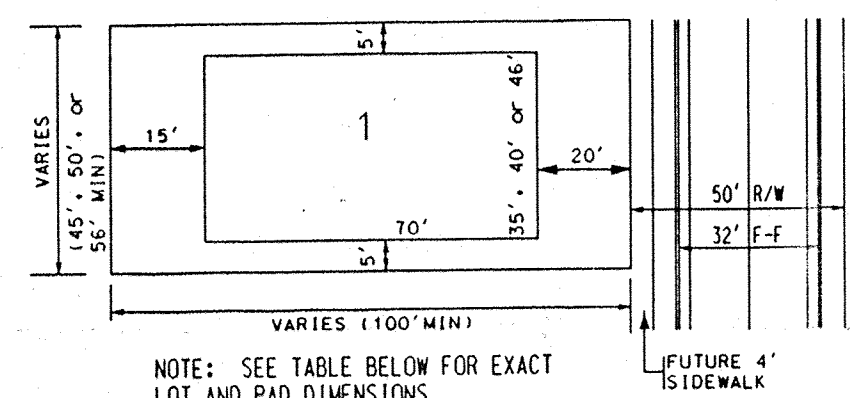

TYPICAL LOT DETAIL

NO SCALE

	LOT 40 x 105(min) PAD 30 x 68			LOT 44x105(min) PAD 34 x 66	LOT 50x105(min) PAD 40 x 58	
1	24	51	76	103	3	61
2	25	52	77	104	6	64
4	26	53	78	105	8	91
5	27	54	79	106	36	
7	28	55	80	107	37	
9	29	56	81		38	
10	30	57	82		47	
11	31	58	83		48	
12	32	62	84		49	
13	33	63	85		59	
14	34	65	86		60	
15	35	66	87		92	
16	39	67	88		93	
17	40	68	89		99	
18	41	69	90		100	
19	42	70	94		101	
20	43	71	95			
21	44	72	96			
22	45	73	97			
23	46	74	98			
24	50	75	102			

LEGEND

CROWN FLATTENING	
PROPOSED SPOT ELEVATION	● 5235.25
EXISTING SPOT ELEVATION	○ 5235.25
EXISTING CONTOUR	---
DIRECTION OF FLOW	
HIGH POINT	
GARDEN/PERIMETER BLOCK WALL REQUIRED FOR GRADE DIFFERENTIAL LESS THAN 18"	
RETAINING WALL	

Bohannon Huston

Courtyard I 7500 Jefferson St. NE Albuquerque, NM 87109-4335
ENGINEERING ▲ SPATIAL DATA ▲ ADVANCED TECHNOLOGIES

CITY OF ALBUQUERQUE
PUBLIC WORKS DEPARTMENT
ENGINEERING DEVELOPMENT GROUP

VITTORIA SUBDIVISION
AT VENTANA RANCH
PRELIMINARY GRADING PLAN

DESIGN REVIEW COMMITTEE	CITY ENGINEER APPROVAL
-------------------------	------------------------

CITY PROJECT NO.

ZONE MAP NO.
B-9

SHEET 3 OF 3

04-OCT-2002
P:\030173\cdp\general\030173GP3.dgn

BHI JOB NO. 030173