




- LEGEND**
- (101) BASIN IDENTIFICATION
 - [] DEVELOPMENT PHASE
 - FLOW DIRECTION ARROW
 - SD- STORM DRAIN TO CALABACILLAS
 - [] CONCRETE DROP STRUCTURE

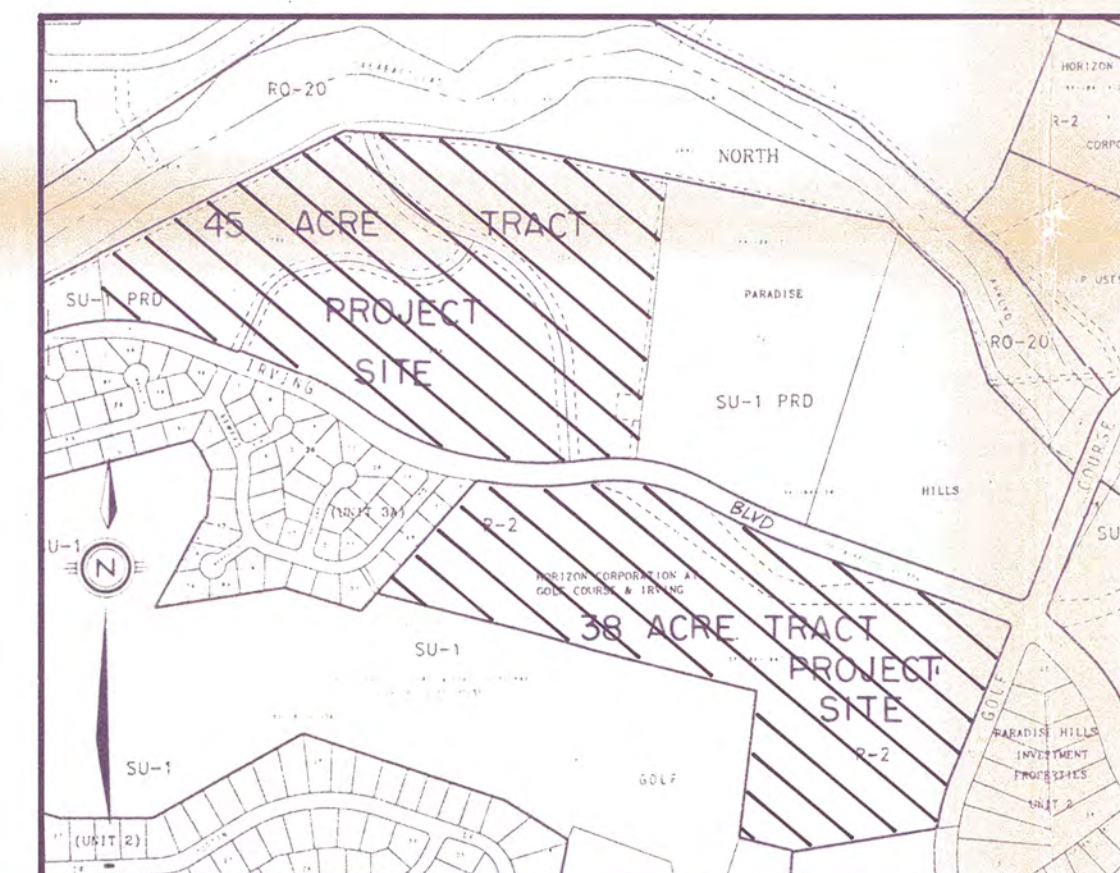


VICINITY MAP
SCALE: 1" = 750'

A-12 / B-12


EC-2
Mon 20 5:00pm

11-15-93

PLATE #1 COMPOSITE DRAINAGE PLAN		community sciences corporation	SHEET OF
DATE 11/93 SCALE 1" = 500' DESIGNED DRAWN JOB NO.	LAND PLANNING P.O. Box 1328 Corrales, N.M. 87108		

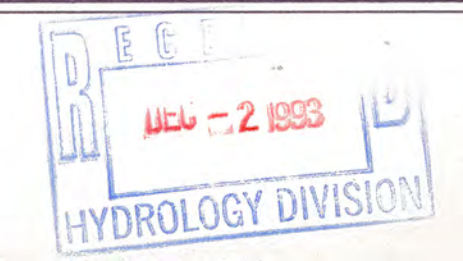

11-15-93

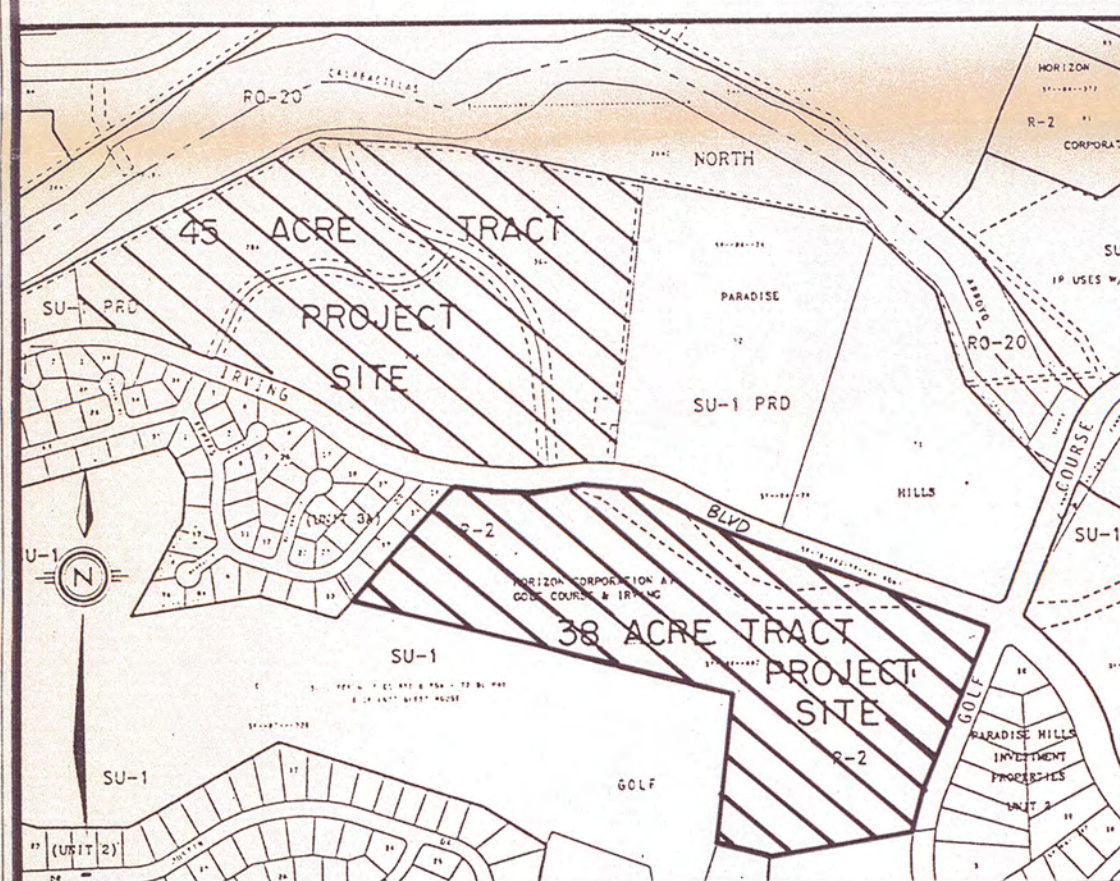

VICINITY MAP
SCALE: 1" = 750'

A-12 / B-12



DISCHARGE PHASE 2
38 AC. STORM DRAIN
TO OPEN CHANNEL

40
OW POINT

LEGEND

- 5280
ONSITE PHASE 2
38 AC. STORM DRAIN
- PROBABLE RETAINING
WALL LOCATION
- UNIT BOUNDARY
- WATER BLOCK
- SPOT ELEVATION
- 40.0

DATE:	NOV., 1993
SCALE:	AS SHOWN
DESIGNED:	J. L.
DRAWN:	C.S.C.
JOB NO:	252 05 610


PLATE 3

11-15-93

PROPOSED DEVELOPMENT


COMPRISED OF
TRACTS 28A, 29A AND 30A, PARADISE NORTH
SITUATE WITHIN
TOWN OF ALAMEDA GRANT
SECTION 12, T11N, R2E, N.M.P.M.
CITY OF ALBUQUERQUE, BERNALILLO COUNTY, NEW MEXICO

OUTFALL TO CALABICILLAS
OUTLET IMMEDIATELY UPSTREAM
OF CONC. DROP STRUCTURE

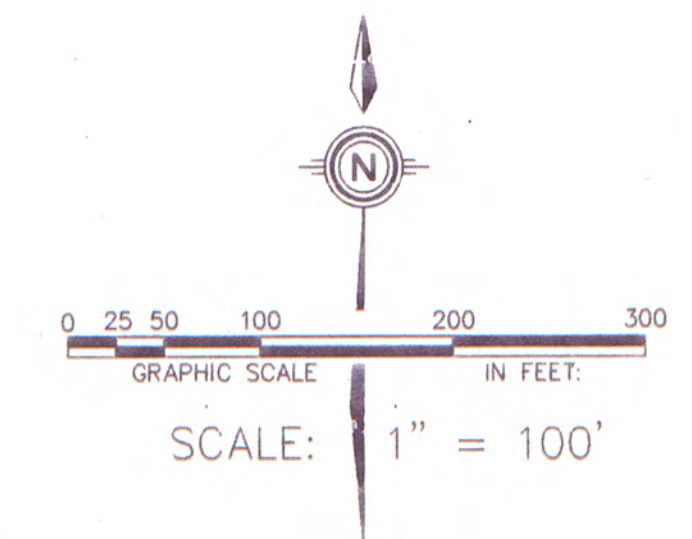

LEGEND

- PROBABLE RETAINING WALL LOCATION
- UNIT BOUNDARY
- WATER BLOCK
- SPOT ELEVATION

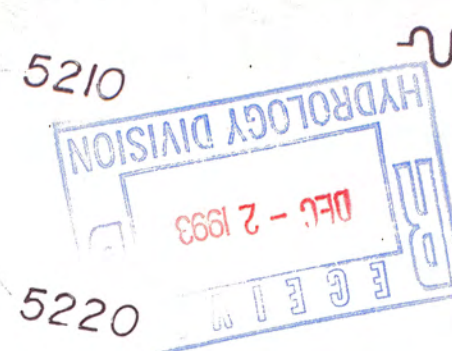


CALABICILLAS ARROYO
INCLUDES AMAFCA EASEMENT AND CITY
PROPOSED OPEN SPACE (NON-FLOODWAY)

OUTFALL TO CALABICILLAS
OUTLET IMMEDIATELY UPSTREAM
OF CONC. DROP STRUCTURE

PHASE 2 45 AC. STORM DRAIN

PHASE 1 138 AC. STORM DRAIN

38 AC. TRACT A
PROPOSED DEVELOPMENT PLAN

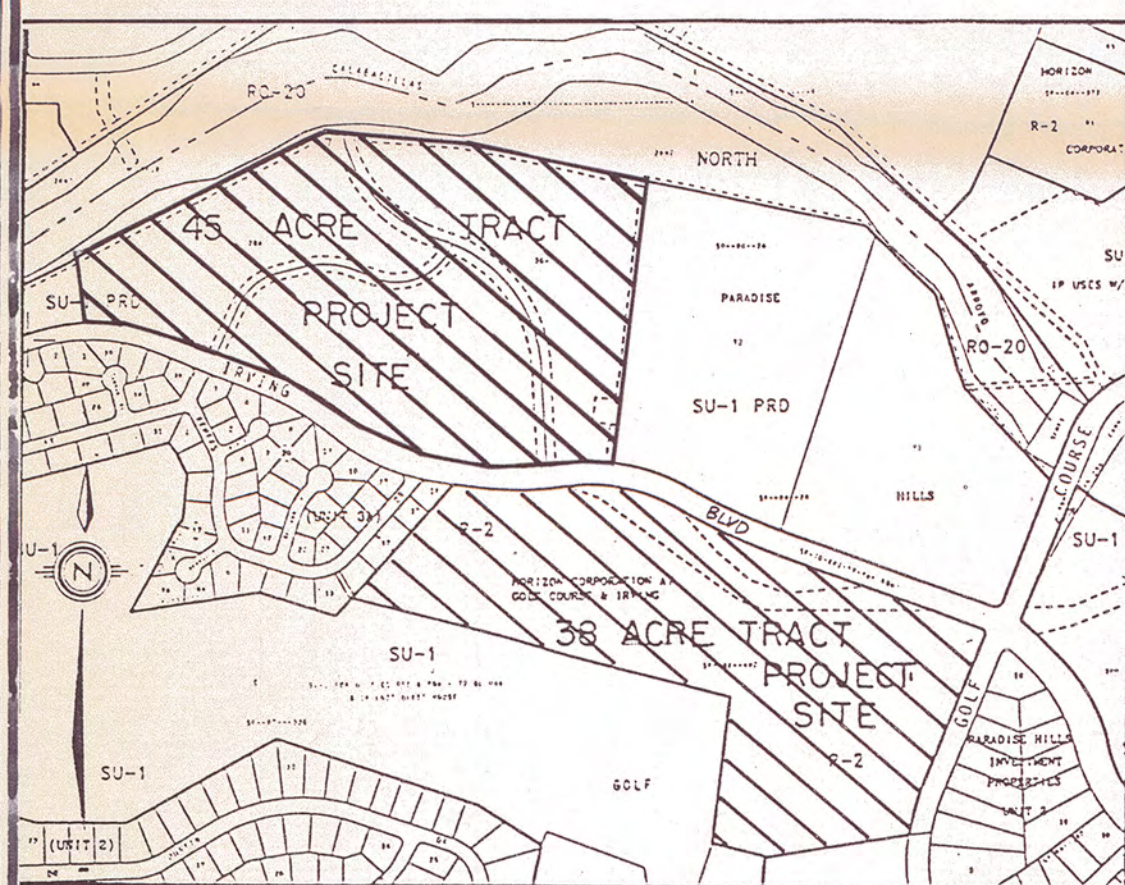

VICINITY MAP
SCALE: 1" = 750'

A-12 / B-12

DATE:	NOV., 1993
SCALE:	AS SHOWN
DESIGNED:	J. L.
DRAWN:	C. S. C.
JOB NO.:	25205-610

community
sciences
corporation

LAND PLANNING ENGINEERING SURVEYING
P.O. Box 1328 Corrales, N.M. 87048

community
sciences
corporation