

SITE. COLLINS ENGINEERS, INC. DOES NOT WARRANT OR REPRESENT THAT THE PLAN, WHICH WAS PREPARED

BASED ON SURVEY AND UTILITY INFORMATION PROVIDED BY OTHERS, SHOWS ALL IMPROVEMENTS AND UTILITIES, THAT THE IMPROVEMENTS AND UTILITIES ARE SHOWN ACCURATELY, OR THAT THE UTILITIES SHOWN

FRCH DESIGN WORLDWIDE

> 311 Elm Street, Suite 600 Cincinnati, OH 45202

WASHINGTON PRIME GROUP

Owner

Washington Prime Group 180 East Broad Street Columbus, Ohio 43215 f. (614) 621-9321

Architect p: (513) 241 FRCH Design Worldwide 311 Elm Street, Suite 600 Cincinnati, Ohio 45202 f: (513) 241-5015

MEP p: (330) 659-666 Thorson Baker & Associates, Inc. 3030 W. Streetsboro Road (Rt. 303) Richfield, Ohio 44286

Civil p: (414) 282-6905 Collins Engineers, Inc. 2033 W Howard Ave Milwaukee, WI 53212

neet Issue Information
ued PERMIT

rised PERIVIT U1-26-2

\_\_\_\_

Professional Star



Project Information

Cottonwood Mall Exterior Shell

Address 10000 Coors Bypass NW
Albuquerque, NM 87114

ect 034870.000

034870.000

SITE DEMOLITION &


SITE DEMOLITION & EROSION CONTROL PLAN

Drawn KCH

Reviewed RAT

Scale As Noted
Authorized REVIEW

**C**-1

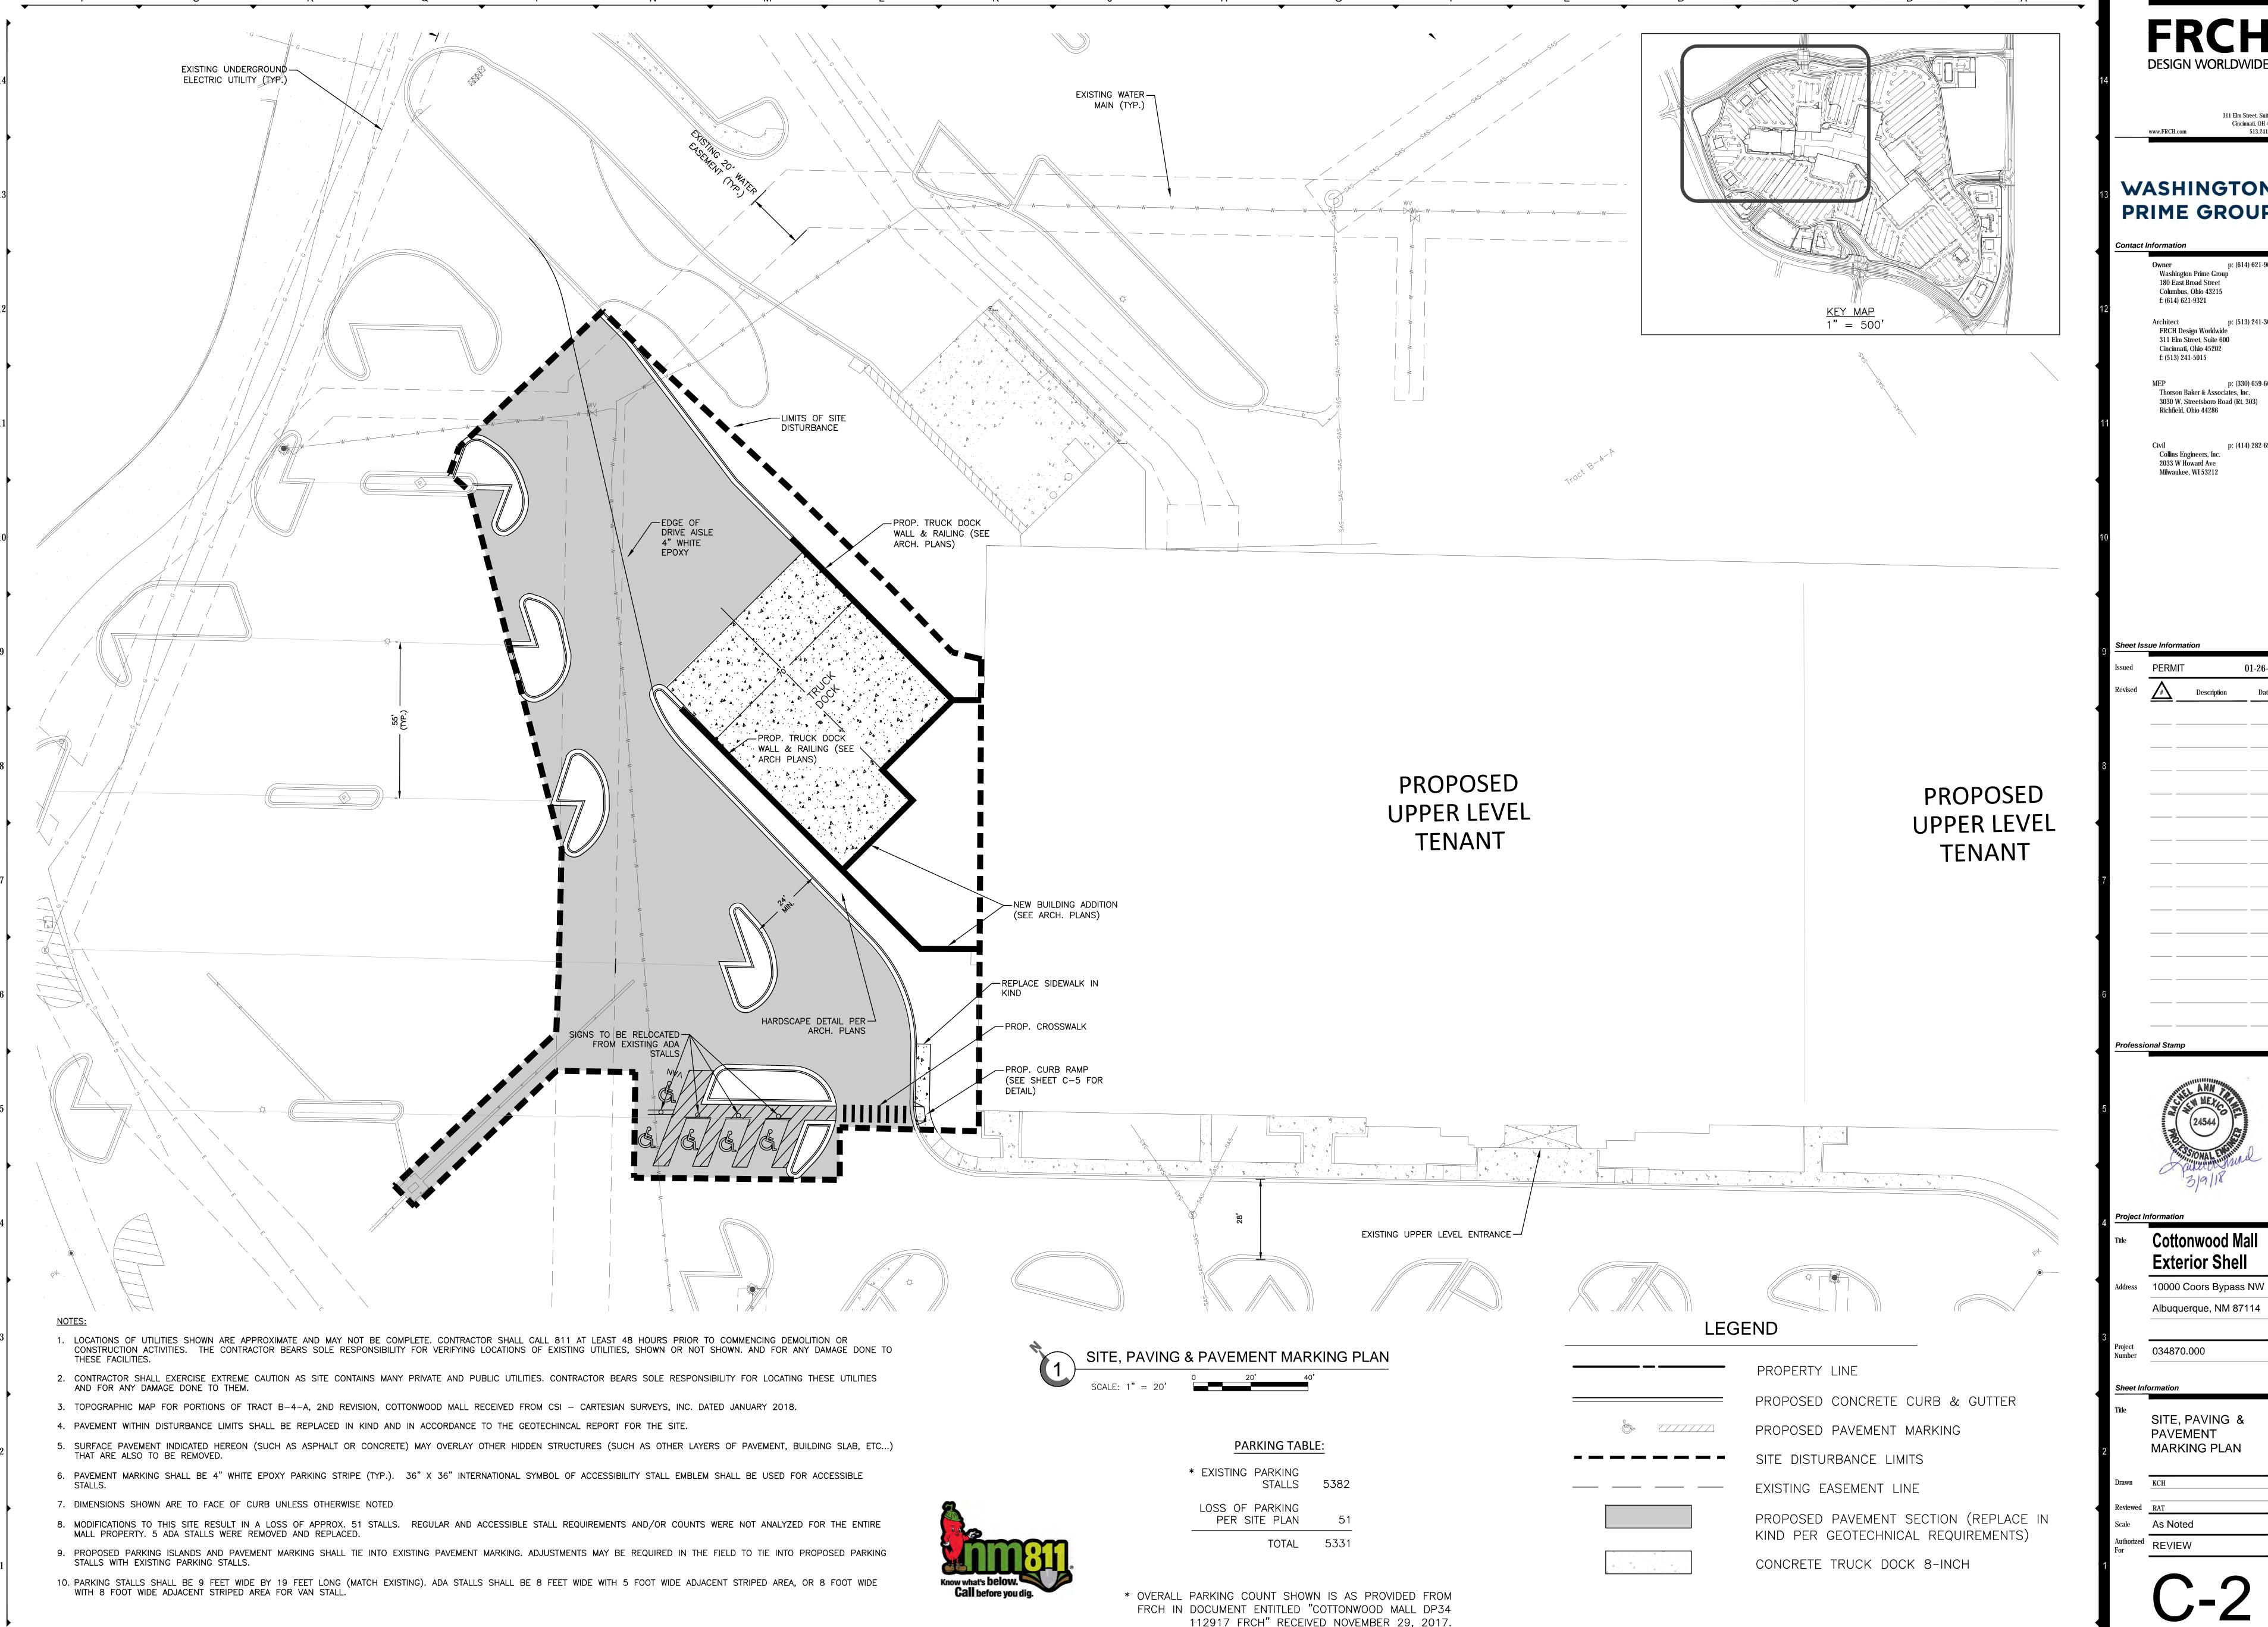

311 Elm Street, Suite 600 Cincinnati, OH 45202

WASHINGTON PRIME GROUP™

180 East Broad Street Columbus, Ohio 43215

311 Elm Street, Suite 600 Cincinnati, Ohio 45202

> p: (330) 659-6688 Thorson Baker & Associates, Inc. 3030 W. Streetsboro Road (Rt. 303)

p: (513) 241-3000


p: (414) 282-6905 Collins Engineers, Inc.



**Cottonwood Mall Exterior Shell** 

Albuquerque, NM 87114

SITE, PAVING & PAVEMENT MARKING PLAN

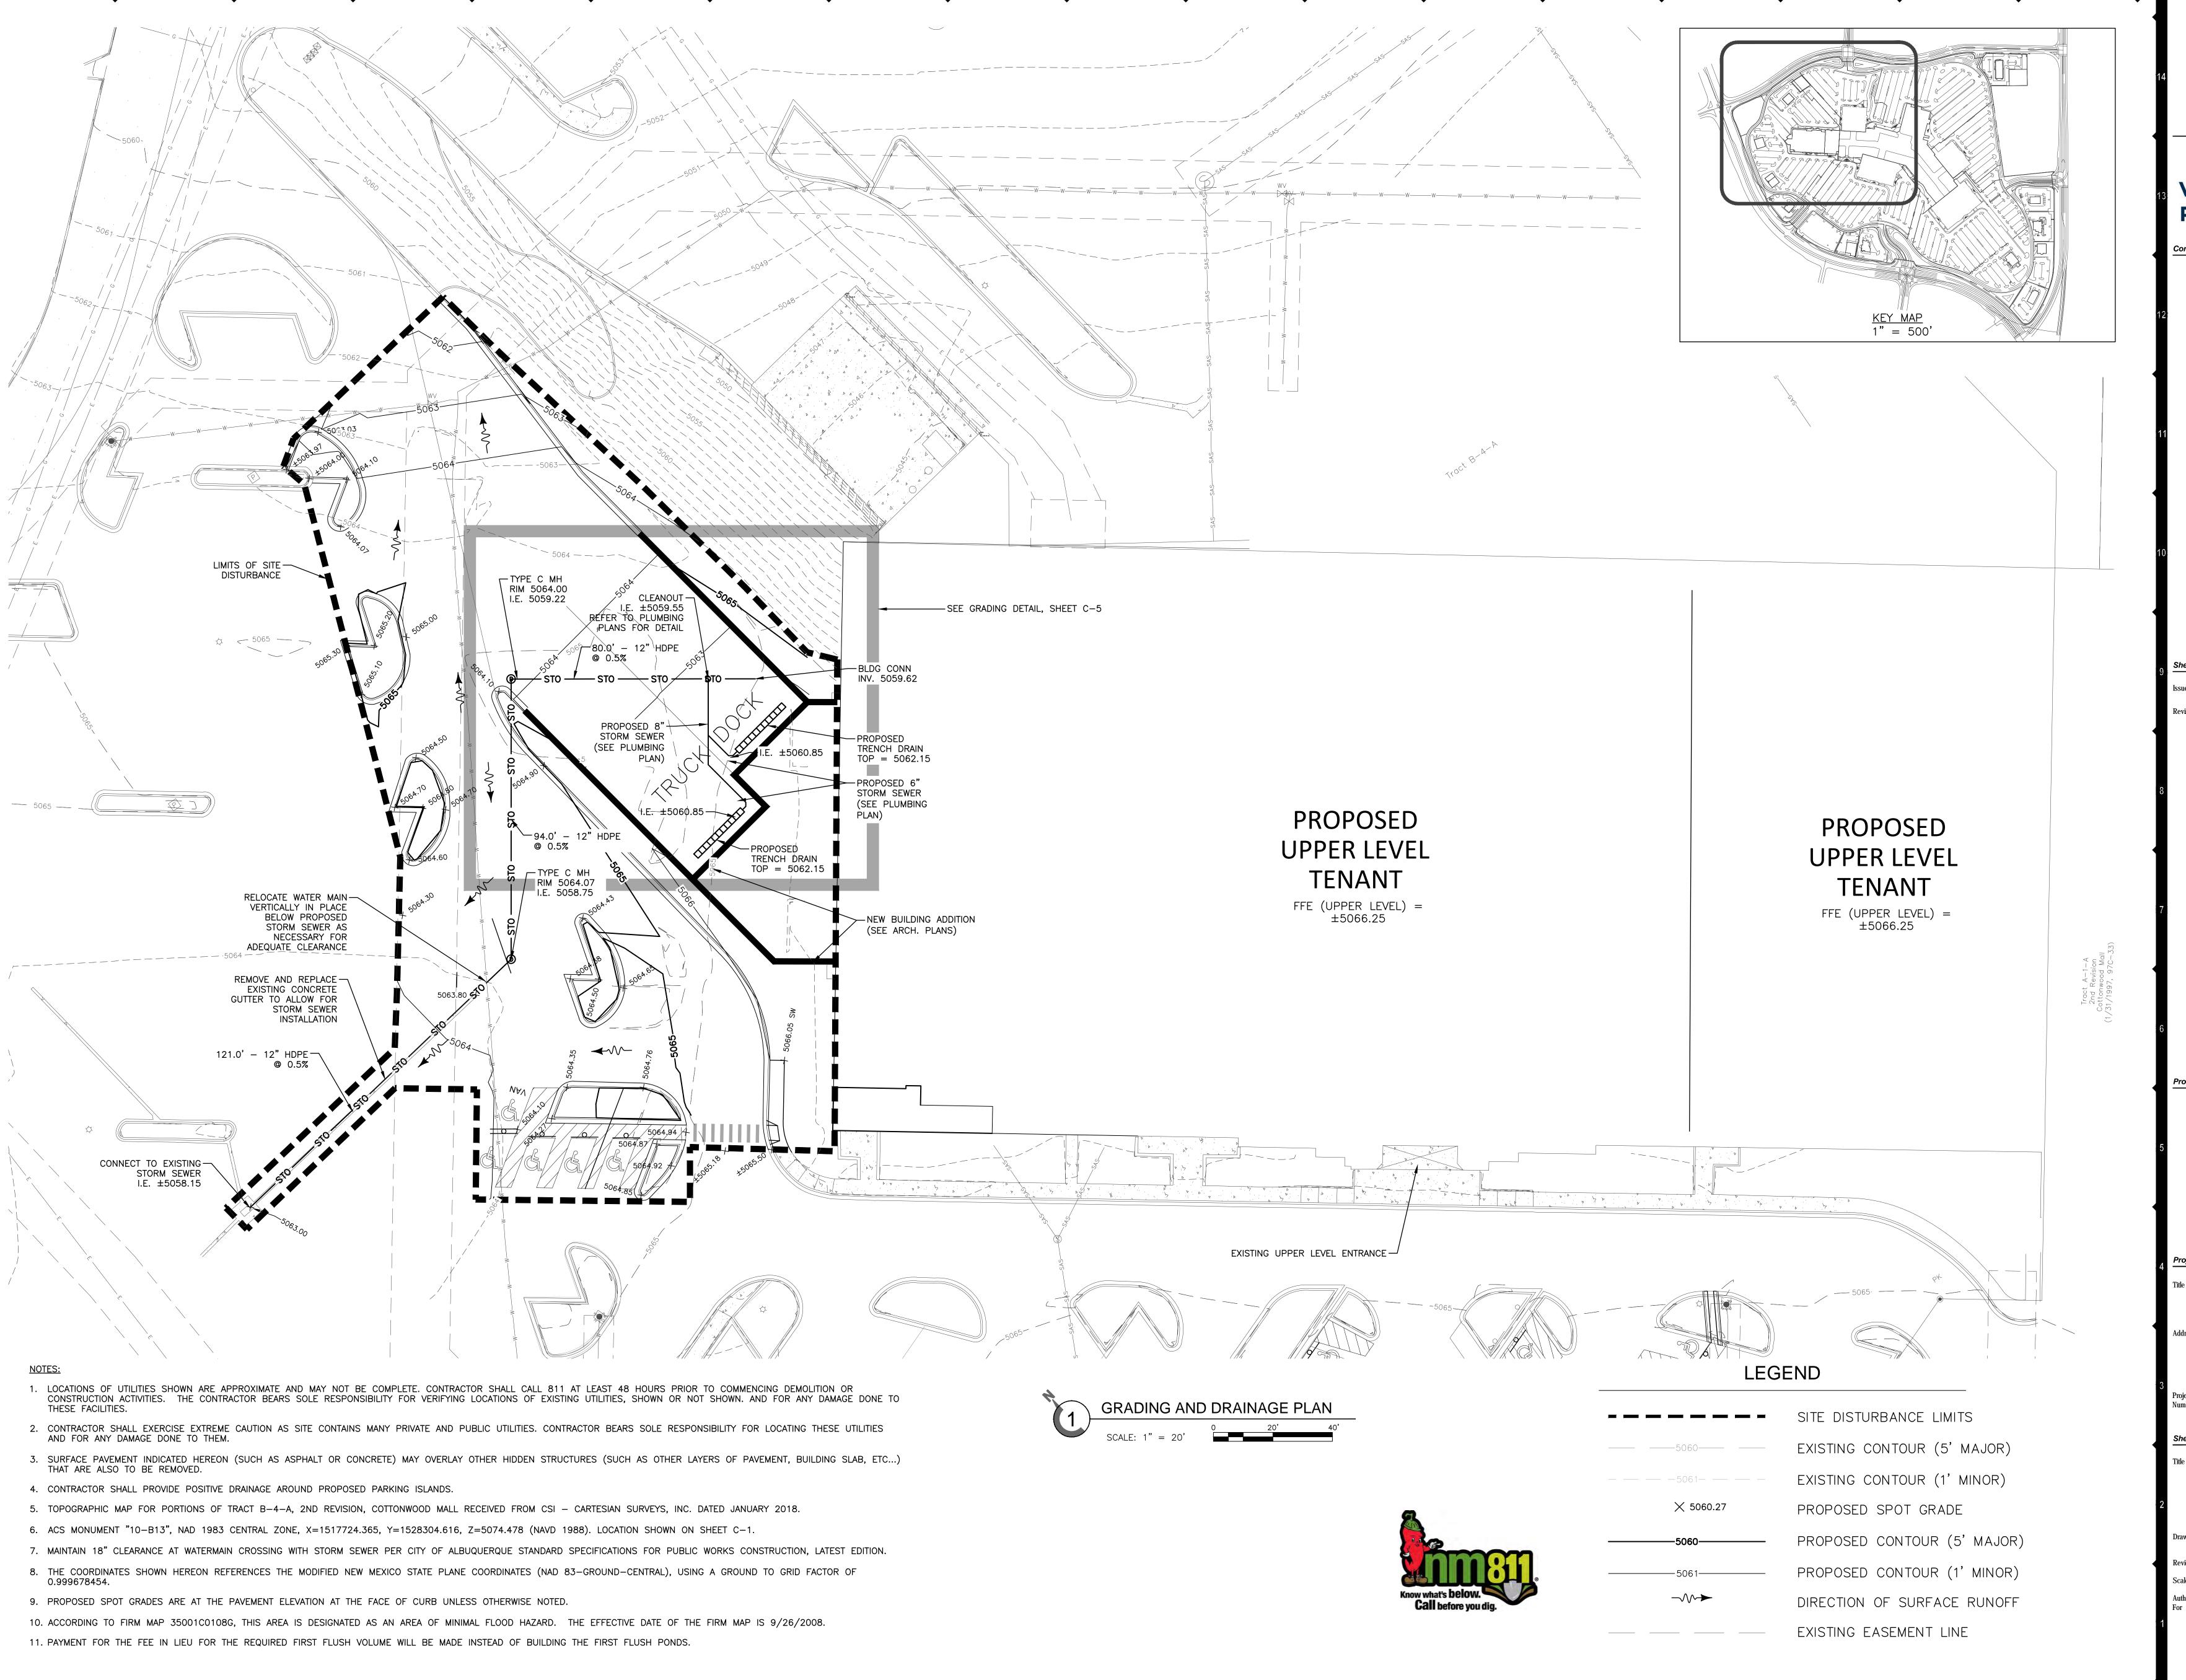

FRCH DESIGN WORLDWIDE

> 311 Elm Street, Suite 600 Cincinnati, OH 45202

## WASHINGTON PRIME GROUP

Information

Washington Prime Group 180 East Broad Street Columbus, Ohio 43215 f: (614) 621-9321

FRCH Design Worldwide
311 Elm Street, Suite 600
Cincinnati, Ohio 45202
f: (513) 241-5015

MEP p: (330) 659-6688 Thorson Baker & Associates, Inc. 3030 W. Streetsboro Road (Rt. 303) Richfield, Ohio 44286

Milwaukee, WI 53212

Civil p: (414) 282-6905 Collins Engineers, Inc. 2033 W Howard Ave

Issued PERMIT 01-26-18

Revised # Description Date

Professional Sta



Project Information

Cottonwood Mall Exterior Shell

Address 10000 Coors Bypass NW
Albuquerque, NM 87114

034870.000

nformation

GRADING AND DRAINAGE PLAN

viewed RAT
ale As Noted

C-3

rized REVIEW