

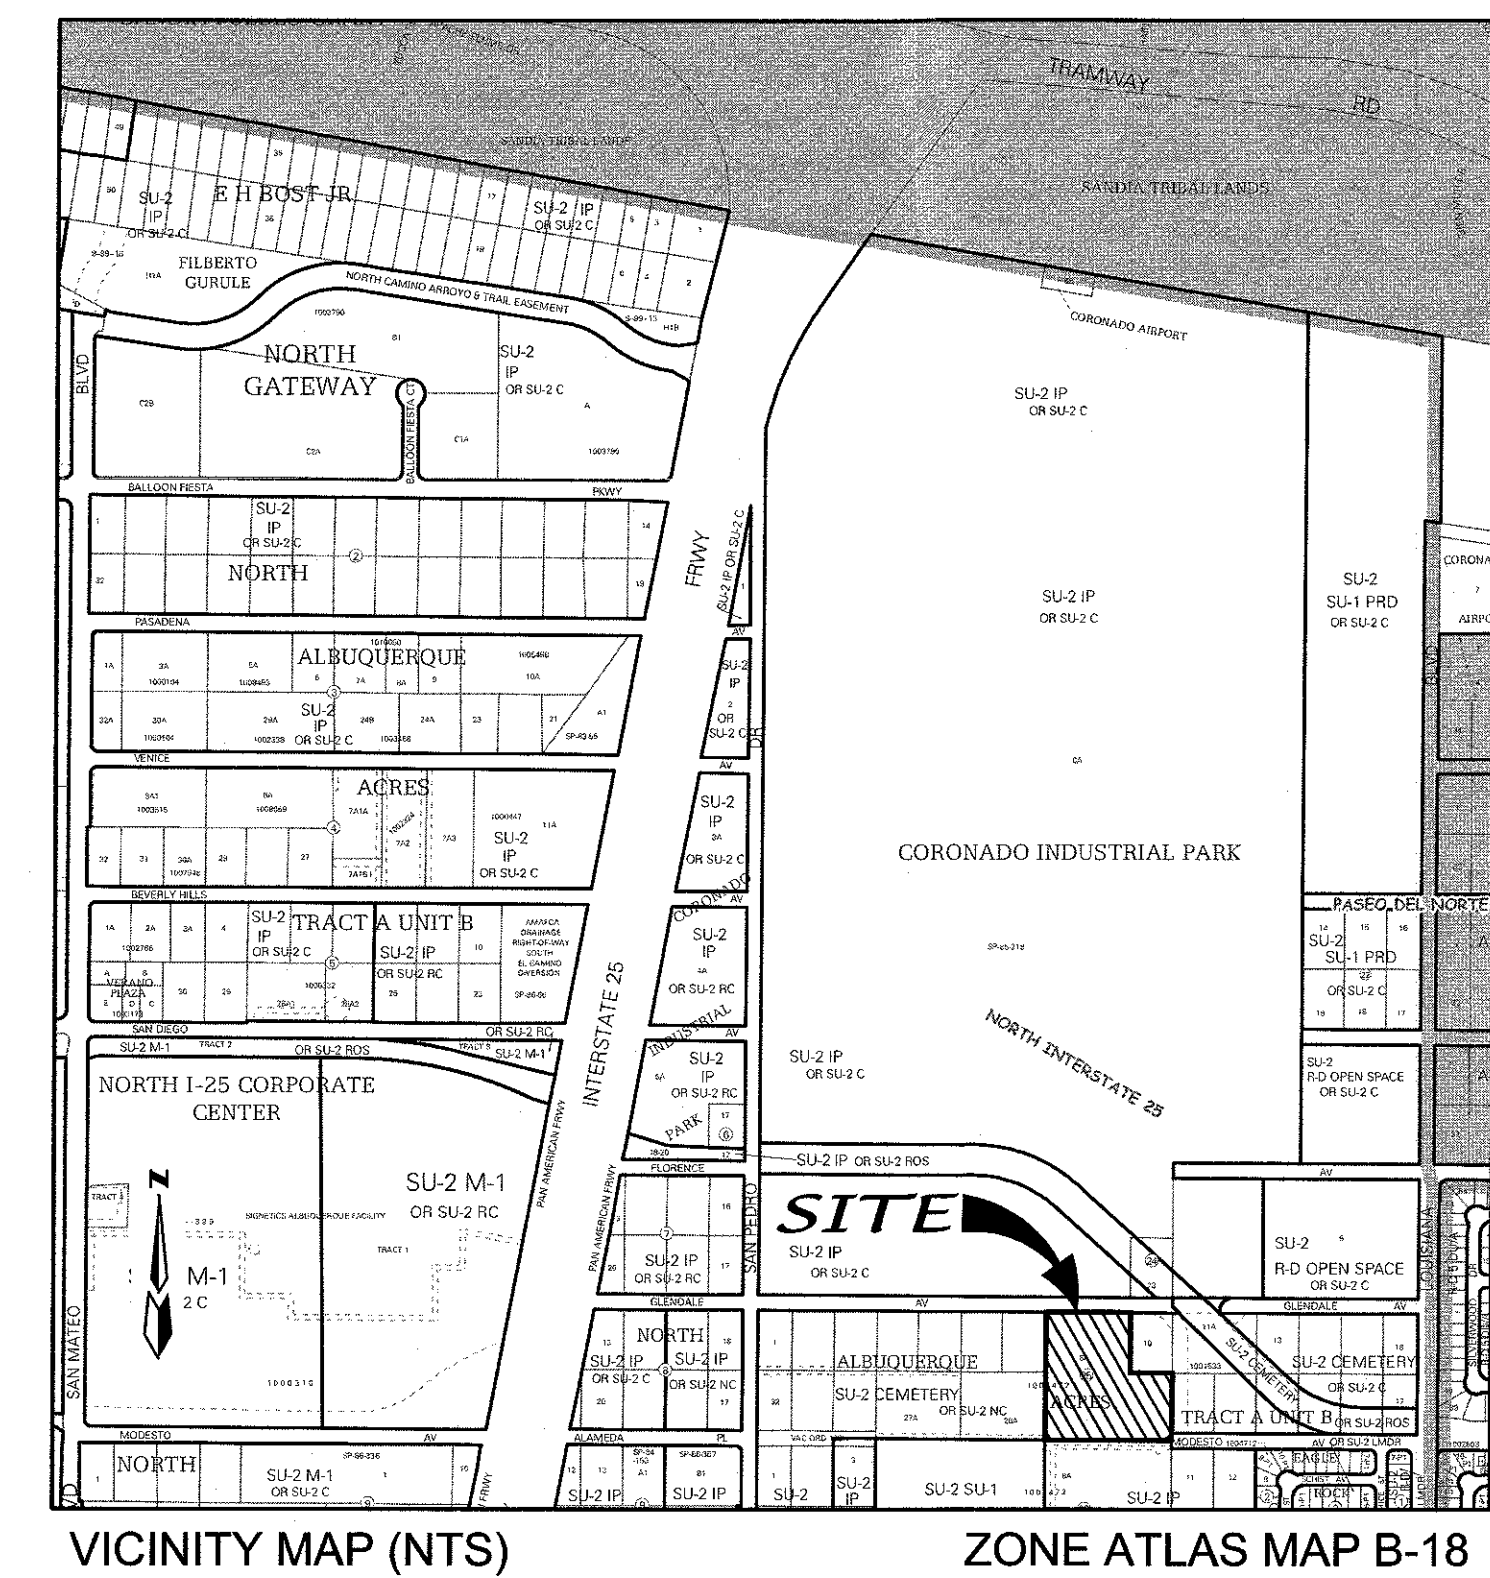


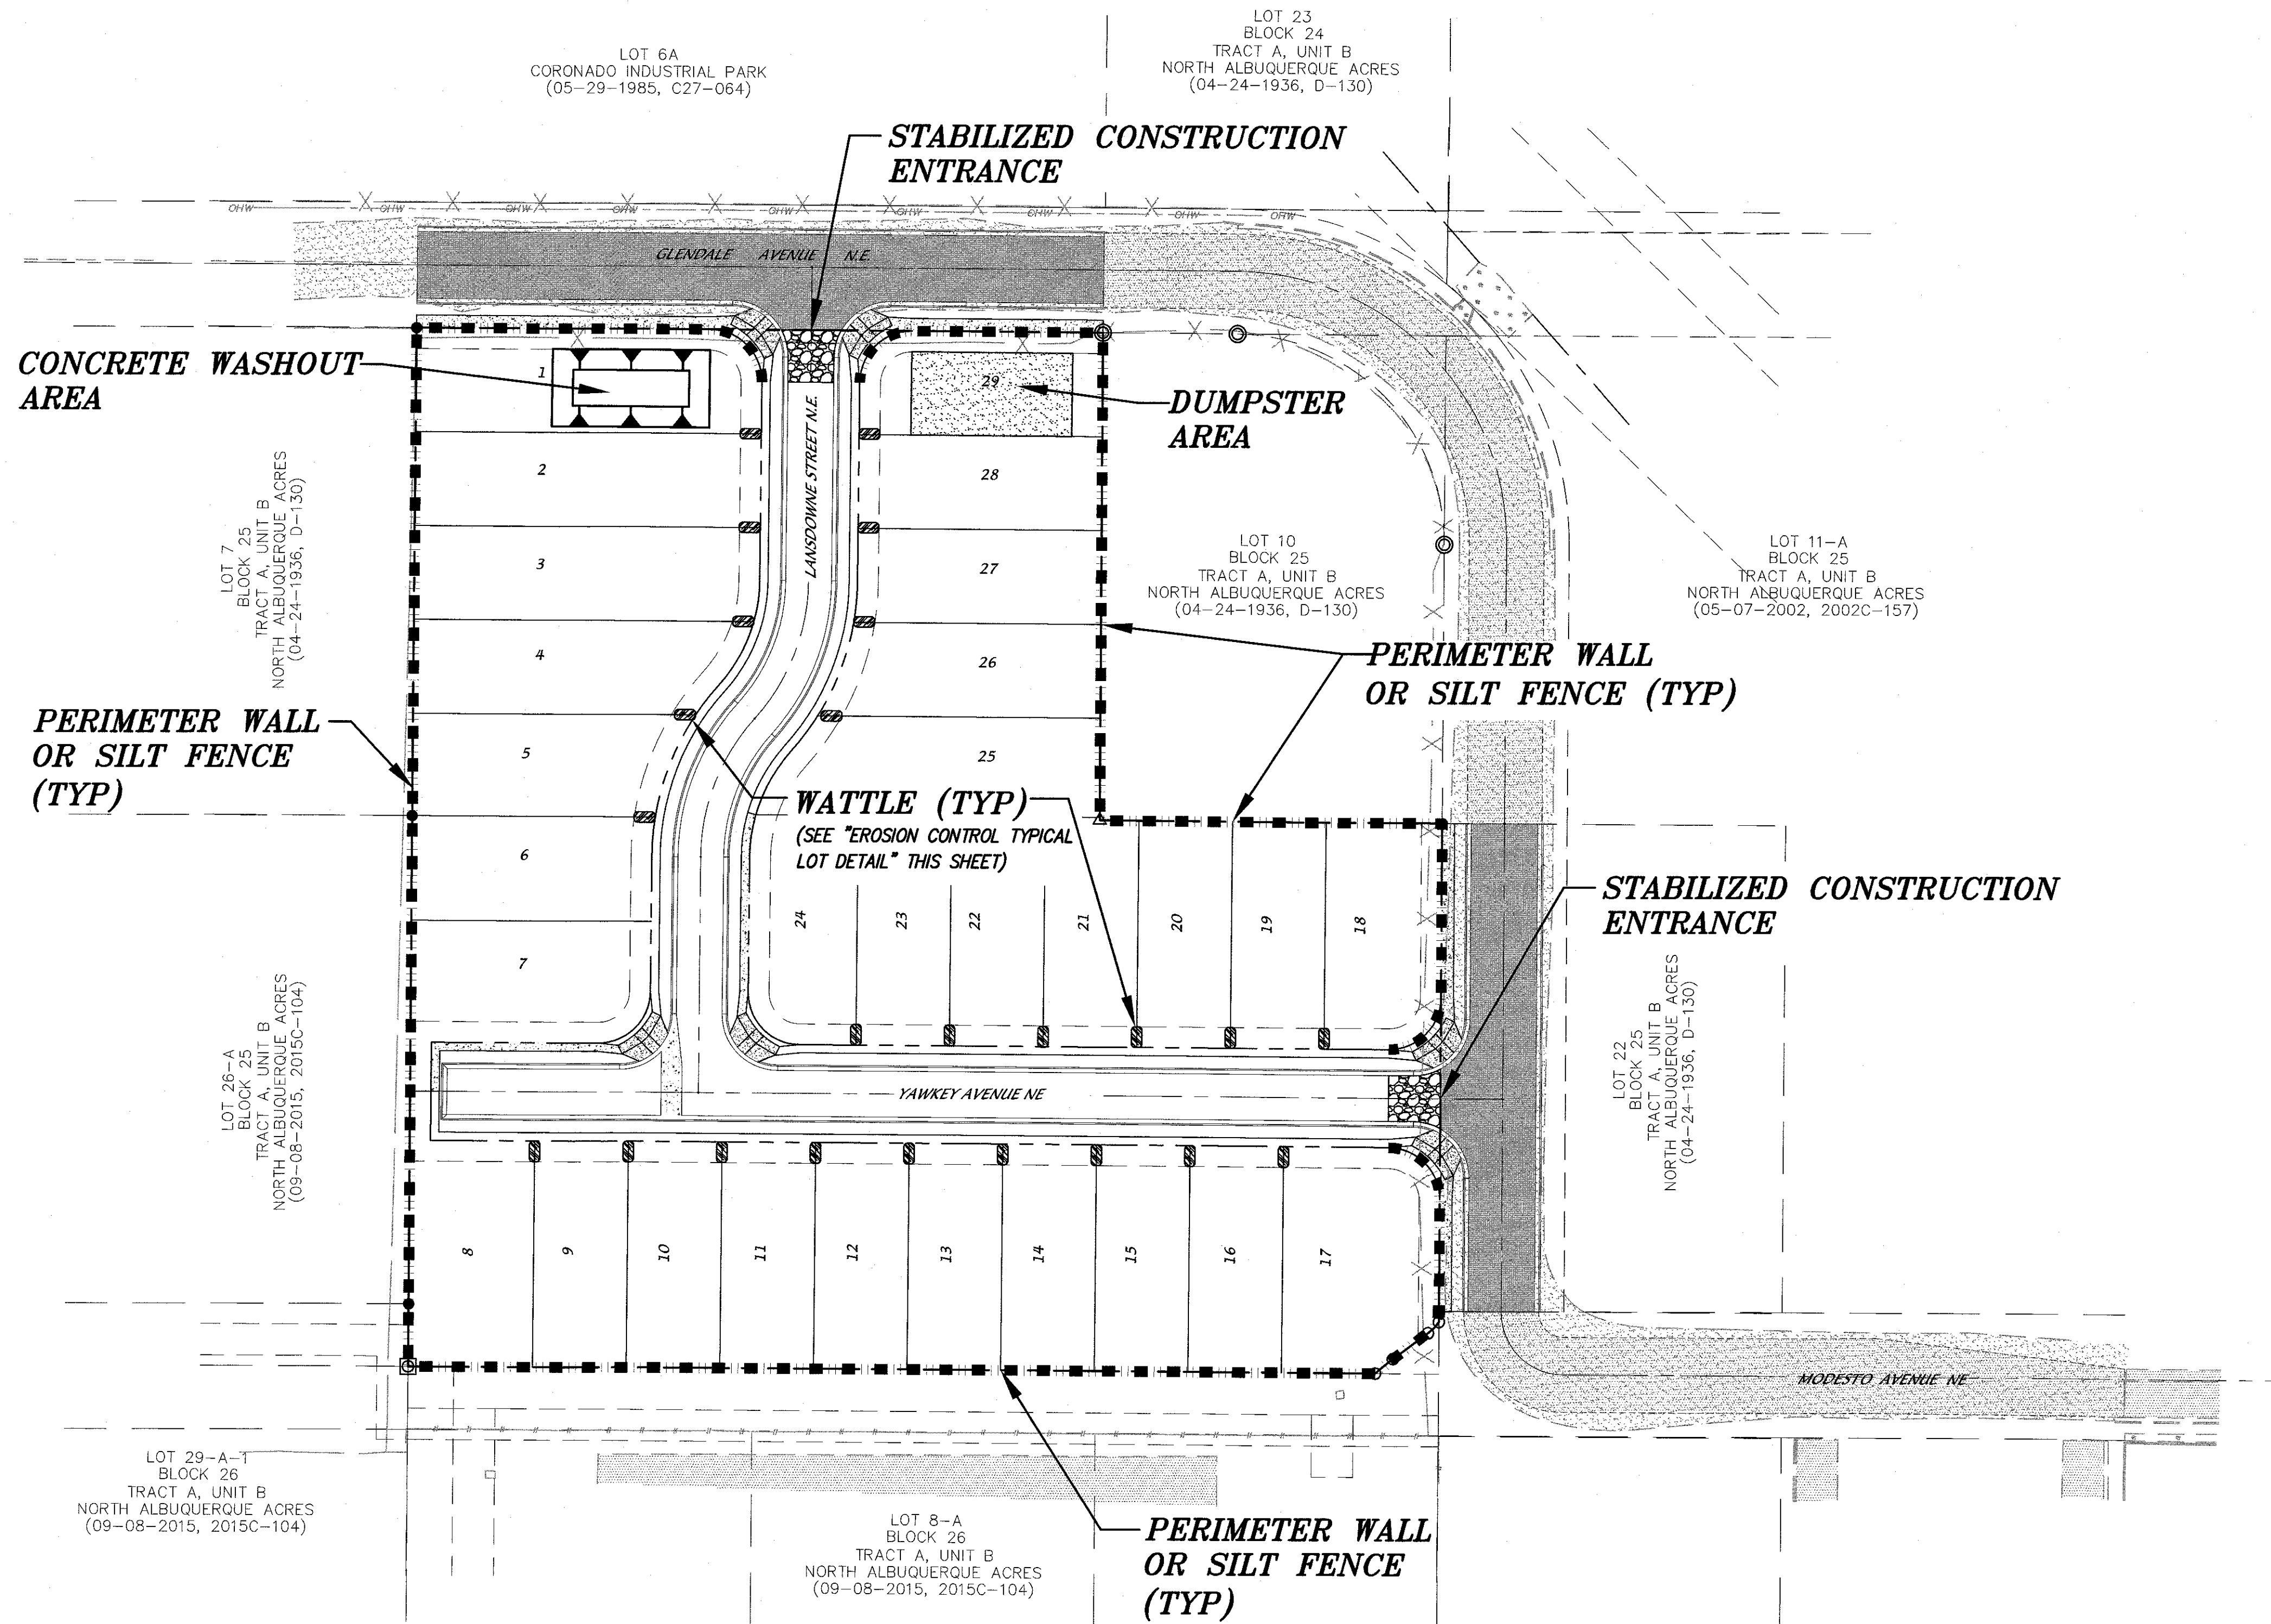


LEGEND

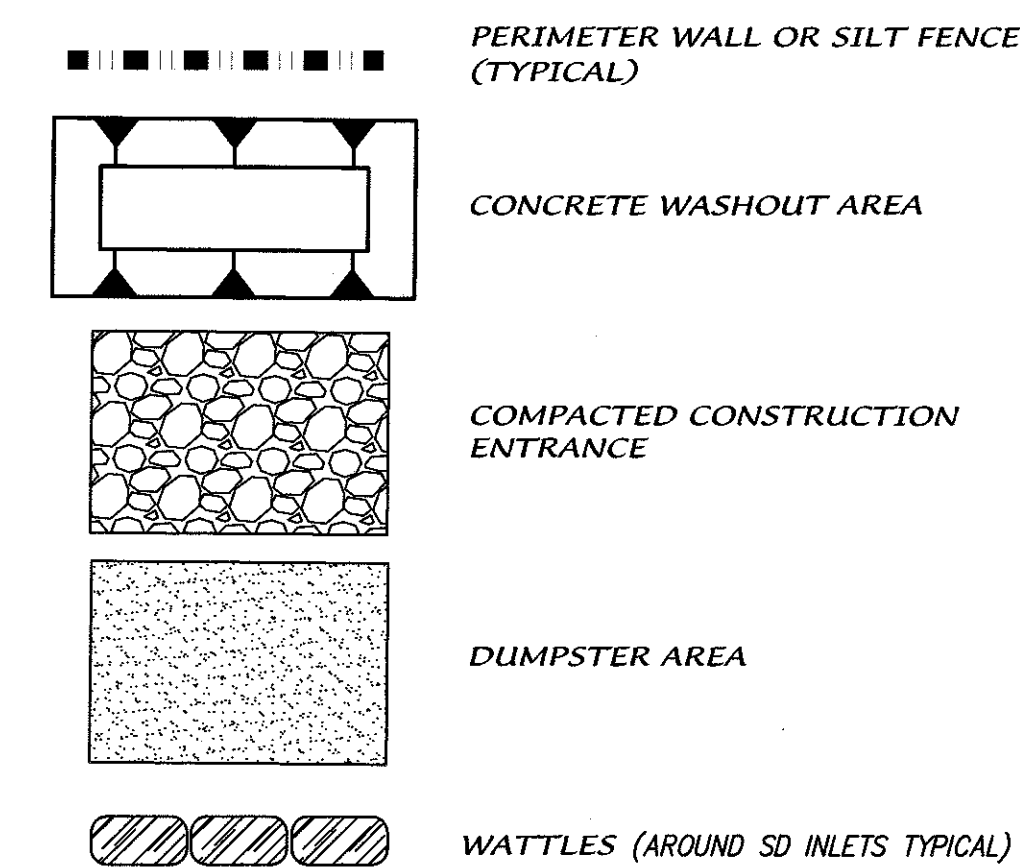


GENERAL NOTES

1. WHEN DOING WORK IN THE CITY ROW (EG, SIDEWALK, DRIVE PADS, UTILITIES) PREVENT DIRT FROM GETTING INTO THE STREET. IF DIRT IS PRESENT IN THE STREET, THE STREET SHOULD BE SWEEPED EVERY FEW DAYS OR THE SAME DAY IF RAIN IS IMMINENT.
2. ALL SOIL DISTURBED DURING UTILITY TRENCHING SHOULD BE PLACED ON THE UPSTREAM SIDE OF THE STREET CUT AND THE AREA SWEEPED AFTER THE WORK IS COMPLETE.

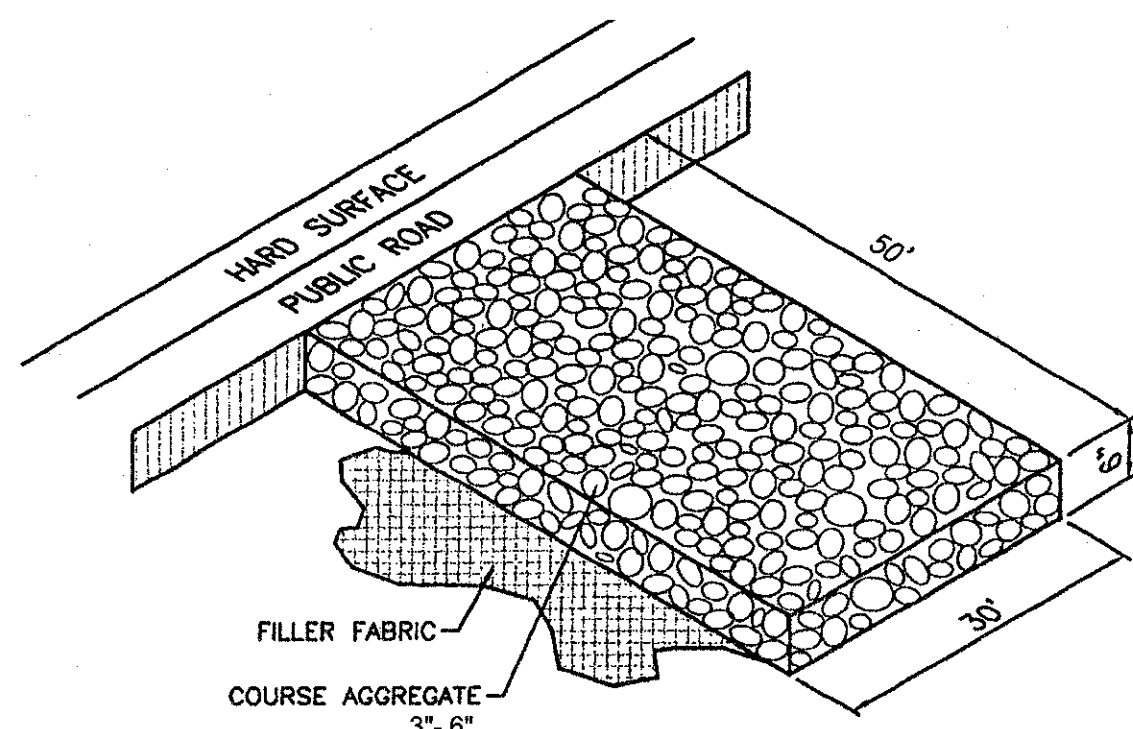


STABILIZED CONSTRUCTION ENTRANCE

N.T.S.

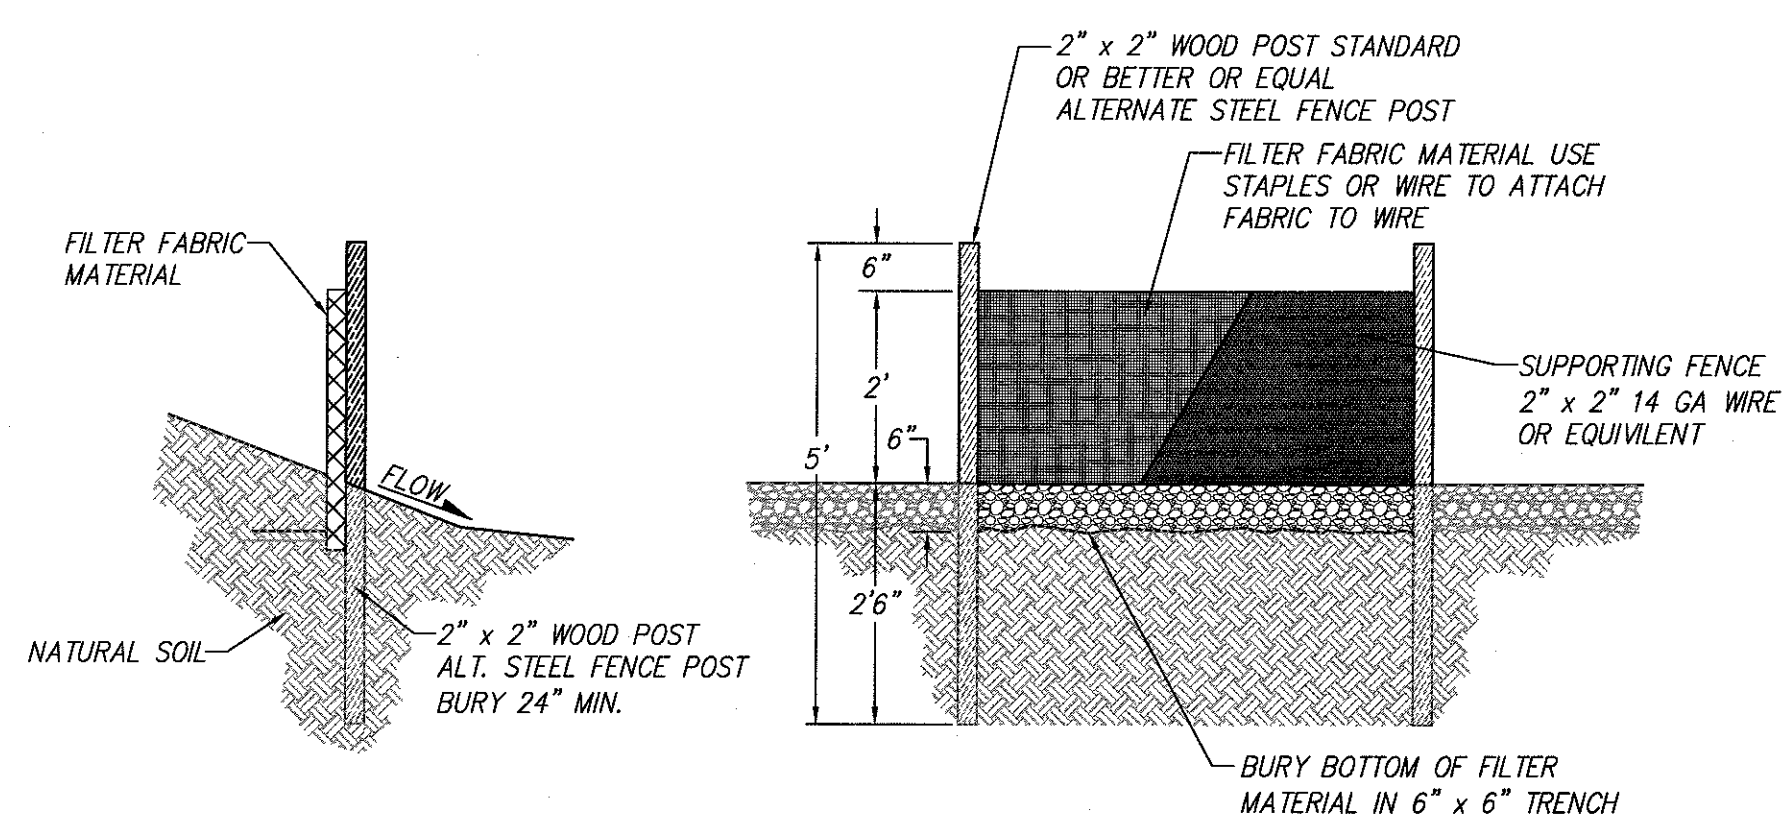


SILT FENCE FOR SEDIMENT CONTROL

N.T.S.

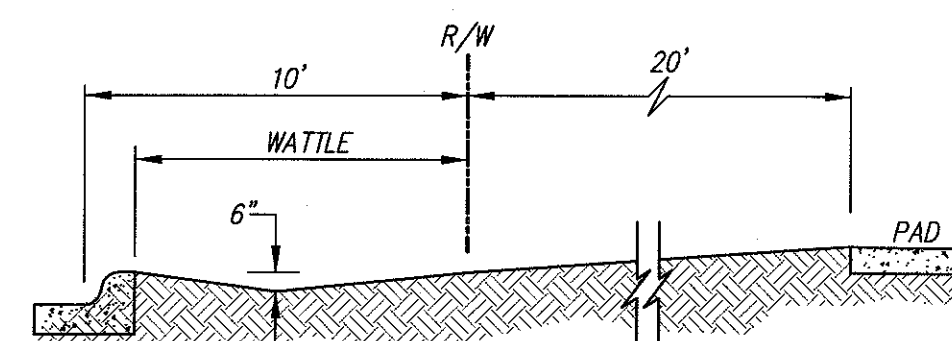

EROSION CONTROL TYPICAL LOT DETAIL

SCALE: 1"=5'

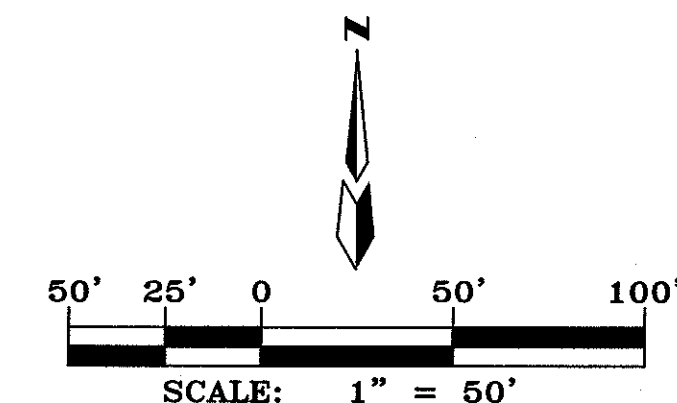

MARK GOODWIN & ASSOCIATES, P.A.
CONSULTING ENGINEERS
P.O. BOX 90606
ALBUQUERQUE, NEW MEXICO 87199
OFFICE (505) 828-2200, FAX (505) 797-9539



CITY OF ALBUQUERQUE
PUBLIC WORKS DEPARTMENT

TITLE: **GLENDESTO SUBDIVISION
EROSION AND SEDIMENT CONTROL PLAN**

DESIGN REVIEW COMMITTEE

CITY ENGINEER APPROVAL

LAST DESIGN UPDATE

MO./DAY/YR.

MO./DAY/YR.

CITY PROJECT NO.

ZONE MAP NO.

B-18-Z


SHEET

OF

6

6

ENGINEER'S SEAL

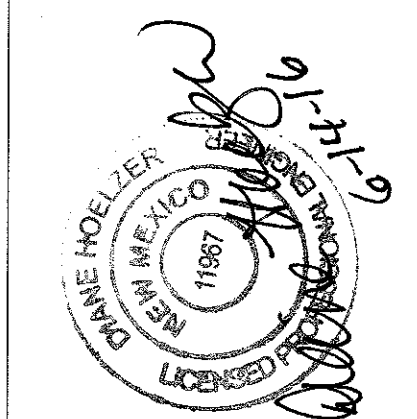

SURVEY INFORMATION

FIELD NOTES

NO.

BY

DATE

AS BUILT INFORMATION

CONTRACTOR

WORK

DATE

DATE

DATE

DATE

DATE

DATE

DATE

DATE