



City of Albuquerque

P.O. BOX 1293 ALBUQUERQUE, NEW MEXICO 87103

June 8, 1990

Michael J. Yost
Community Sciences Corporation
P.O. Box 1328
Corrales, New Mexico 87048

RE: DRAINAGE PLAN FOR ROUGH GRADING @ RIVERVIEW PLAZA (C-12/D1G)
ENGINEER'S STAMP DATED MAY 24, 1990

Dear Mr. Yost:

Based on the information provided on your May 24, 1990 submittal, the above referenced drainage plan is approved for rough grading.

Please be advised that the following must be implemented before and after the rough grading takes place:

1. Top soil disturbance permit must be obtained from Environmental Health and
2. Certification that the approved grading plan has been followed and that the seeding is taking place.

If I can be of further assistance, please feel free to contact me at 768-2650.

Sincerely,

for Bernie J. Montoya
Fred Aguirre, PE
Hydrology Division

cc: Larry Caudill
Environmental Health Dept.
Air Pollution Division

BJM:FJA:jc
WP+1961



PUBLIC WORKS DEPARTMENT

Walter H. Nickerson, Jr., P.E.
Assistant Director Public Works

ENGINEERING GROUP

Telephone (505) 768-2500

AN EQUAL OPPORTUNITY EMPLOYER

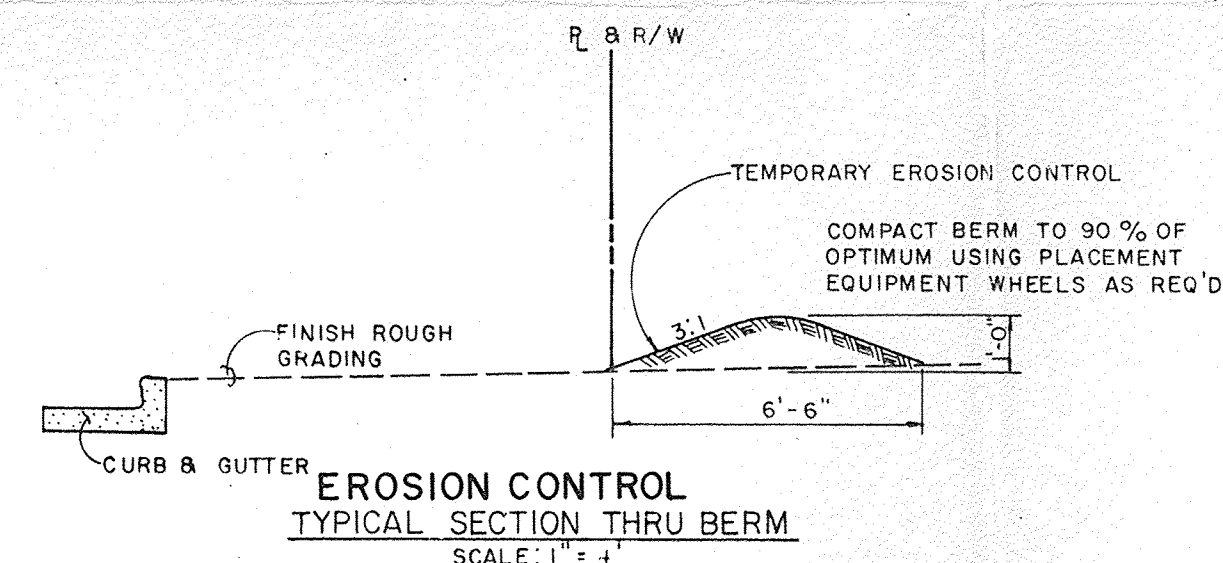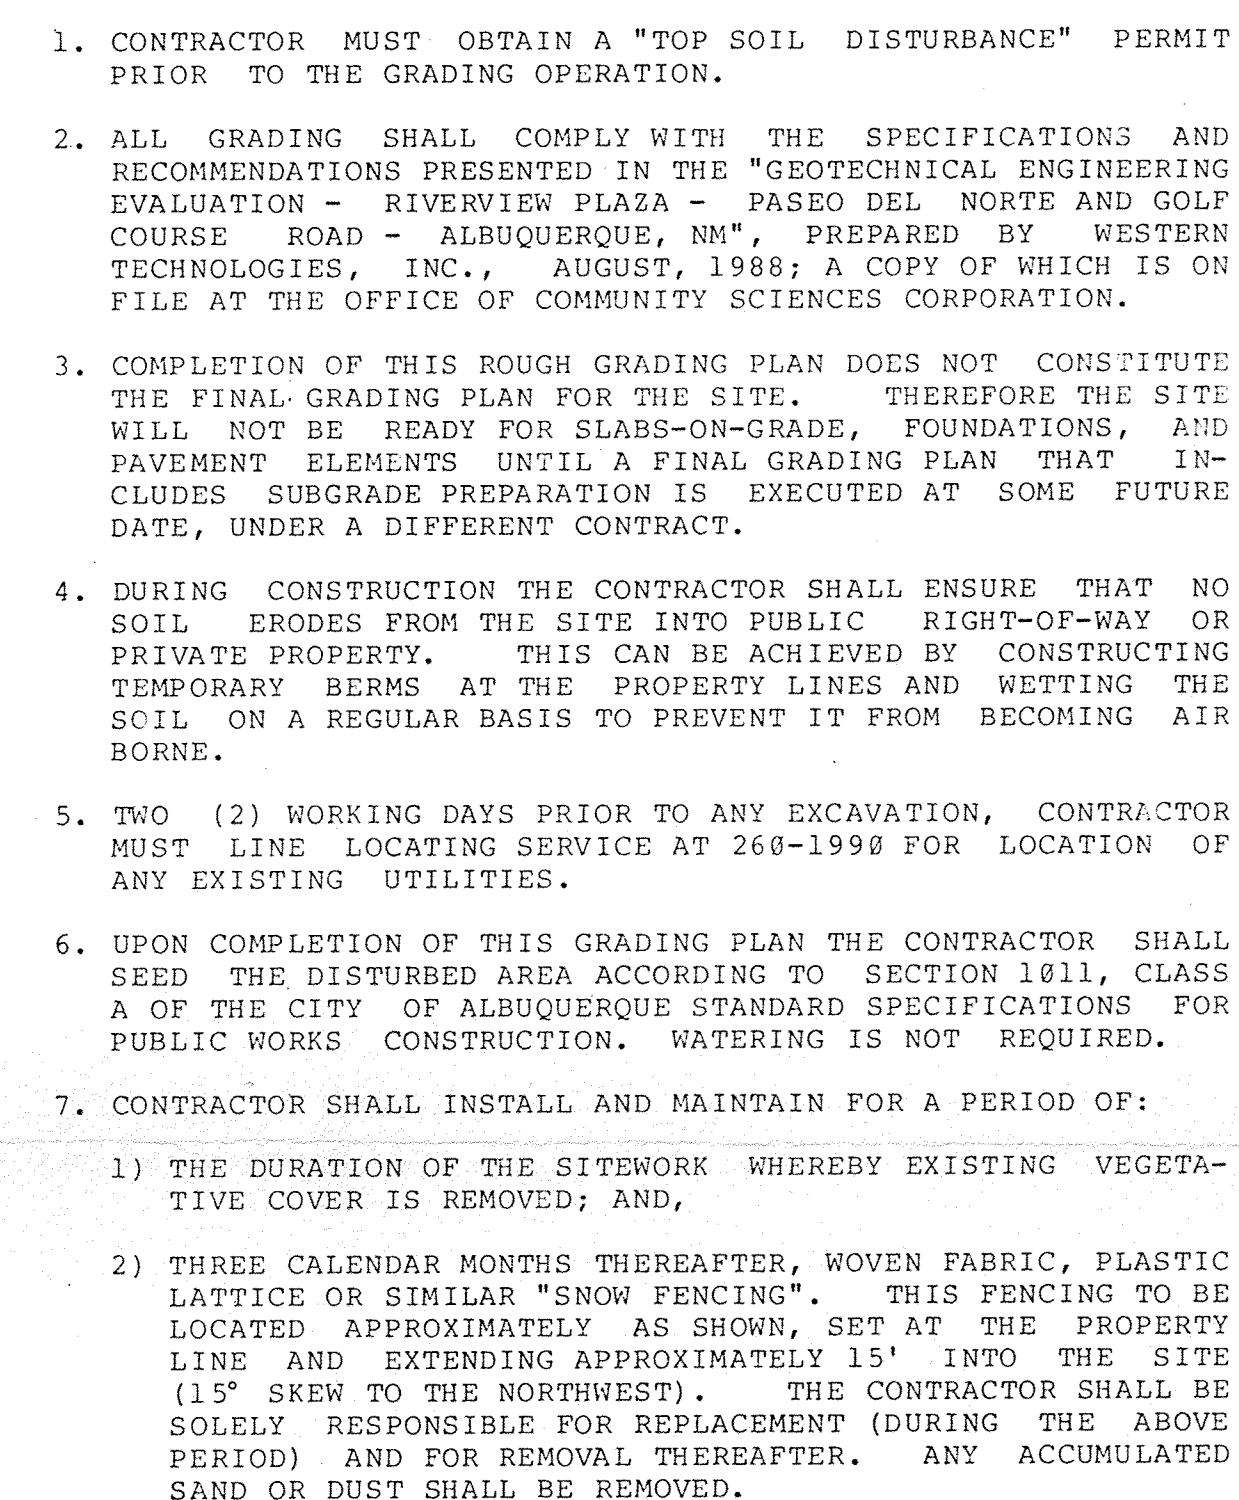

NOTE: CONTRACTOR TO PROVIDE TEMPORARY EROSION CONTROL
(PER DETAIL THIS SHEET) ALONG ALL STREET ROW's.

RECEIVED
MAY 24 1990
HYDROLOGY DIVISION

ROUGH GRADING PLAN
RIVERVIEW PLAZA
(RIVERVIEW PARCEL H-9)
CITY OF ALBUQUERQUE, BERNALILLO COUNTY, N.M.

APPROVED FOR ROUGH GRADING
(± 1 Ft.)

DATE: MAY, 1990
SCALE: 1" = 50'

DESIGNED: C.A.S / M.J.Y.
DRAWN: R.D.Q.

community
sciences
corporation

LAND PLANNING ENGINEERING SURVEYING
P.O. Box 1328 Corrales, N.M. 87048

SHEET
1 OF