
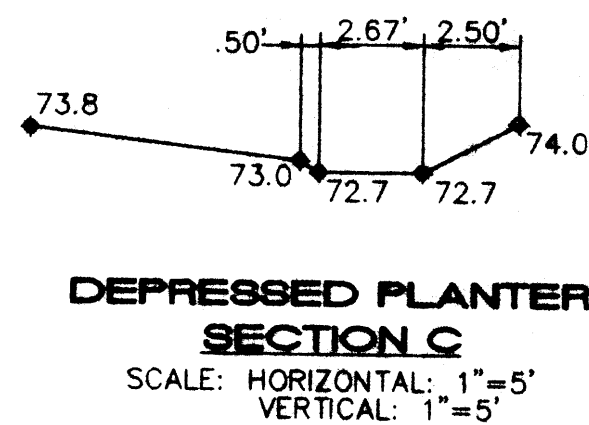
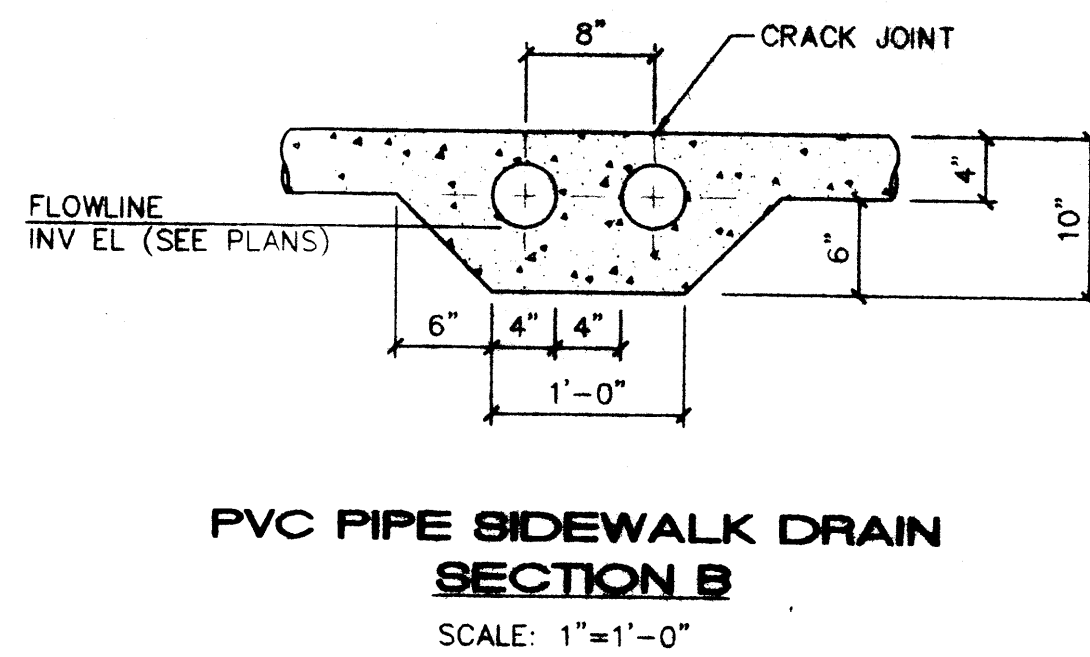


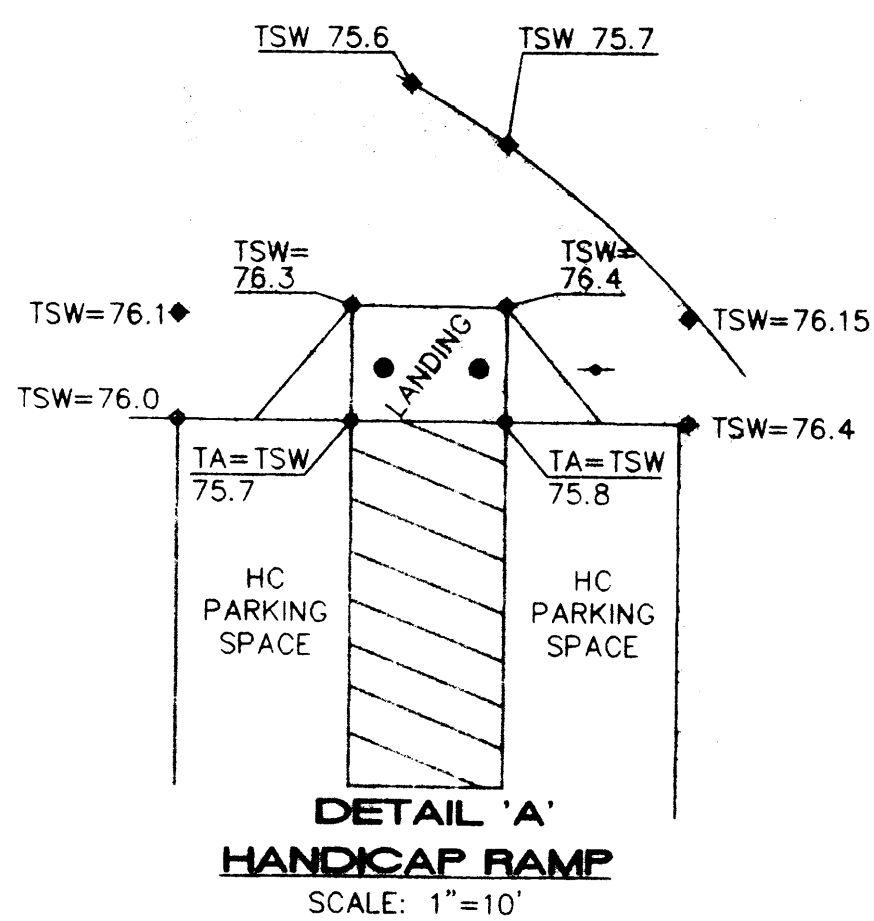


NOTES:


LEGAL DESCRIPTION: LAS MARCADAS PARK II
AREA = 1.7 ACRES


BENCHMARK: ACS MONUMENT "3-B12"
ELEV = 5277.26 FEET

FLOOD ZONE DESIGNATION: ZONE X; NO PORTION OF THIS SITE
FALLS WITHIN THE 500 YEAR FLOODPLAIN. PANEL 116 OF 825,
FLOOD INSURANCE RATE MAP, CITY OF ALBUQUERQUE, BERNALILLO
COUNTY, NEW MEXICO, SEPTEMBER 20, 1996.

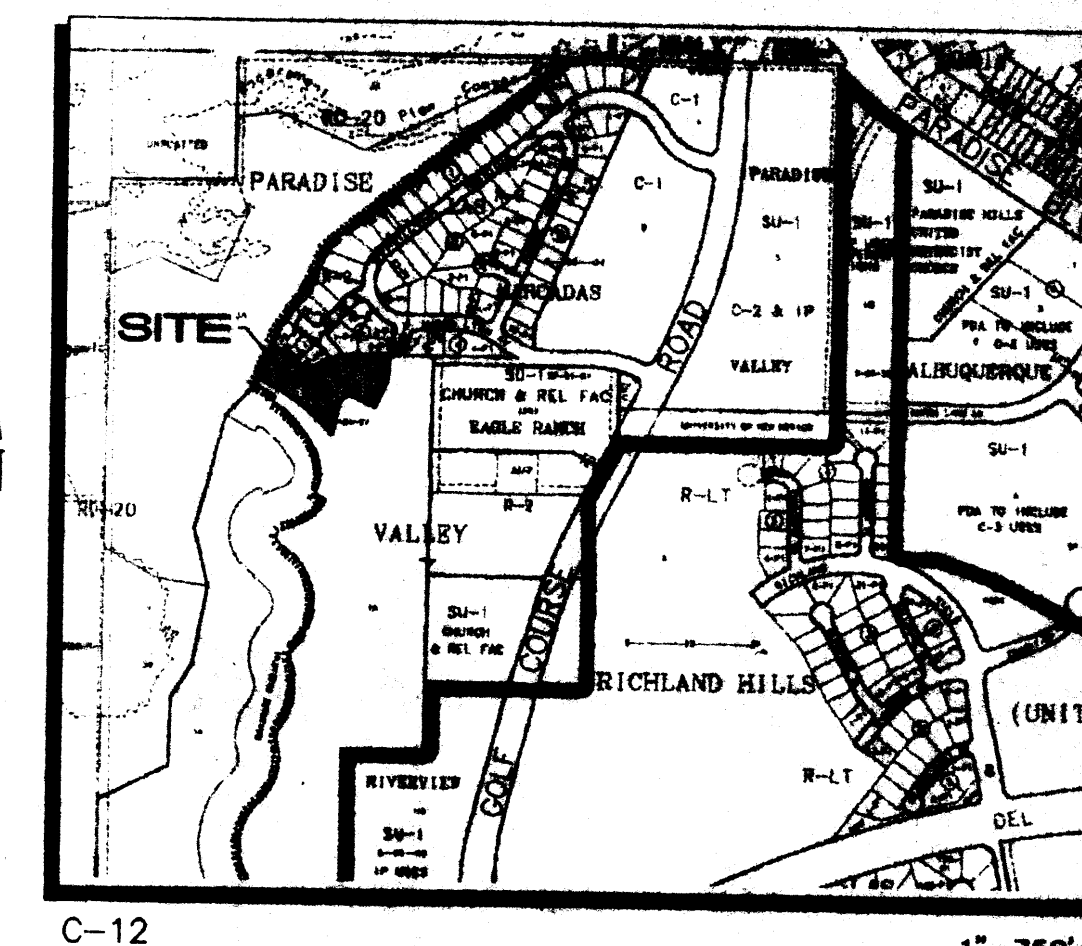

VICINITY MAP

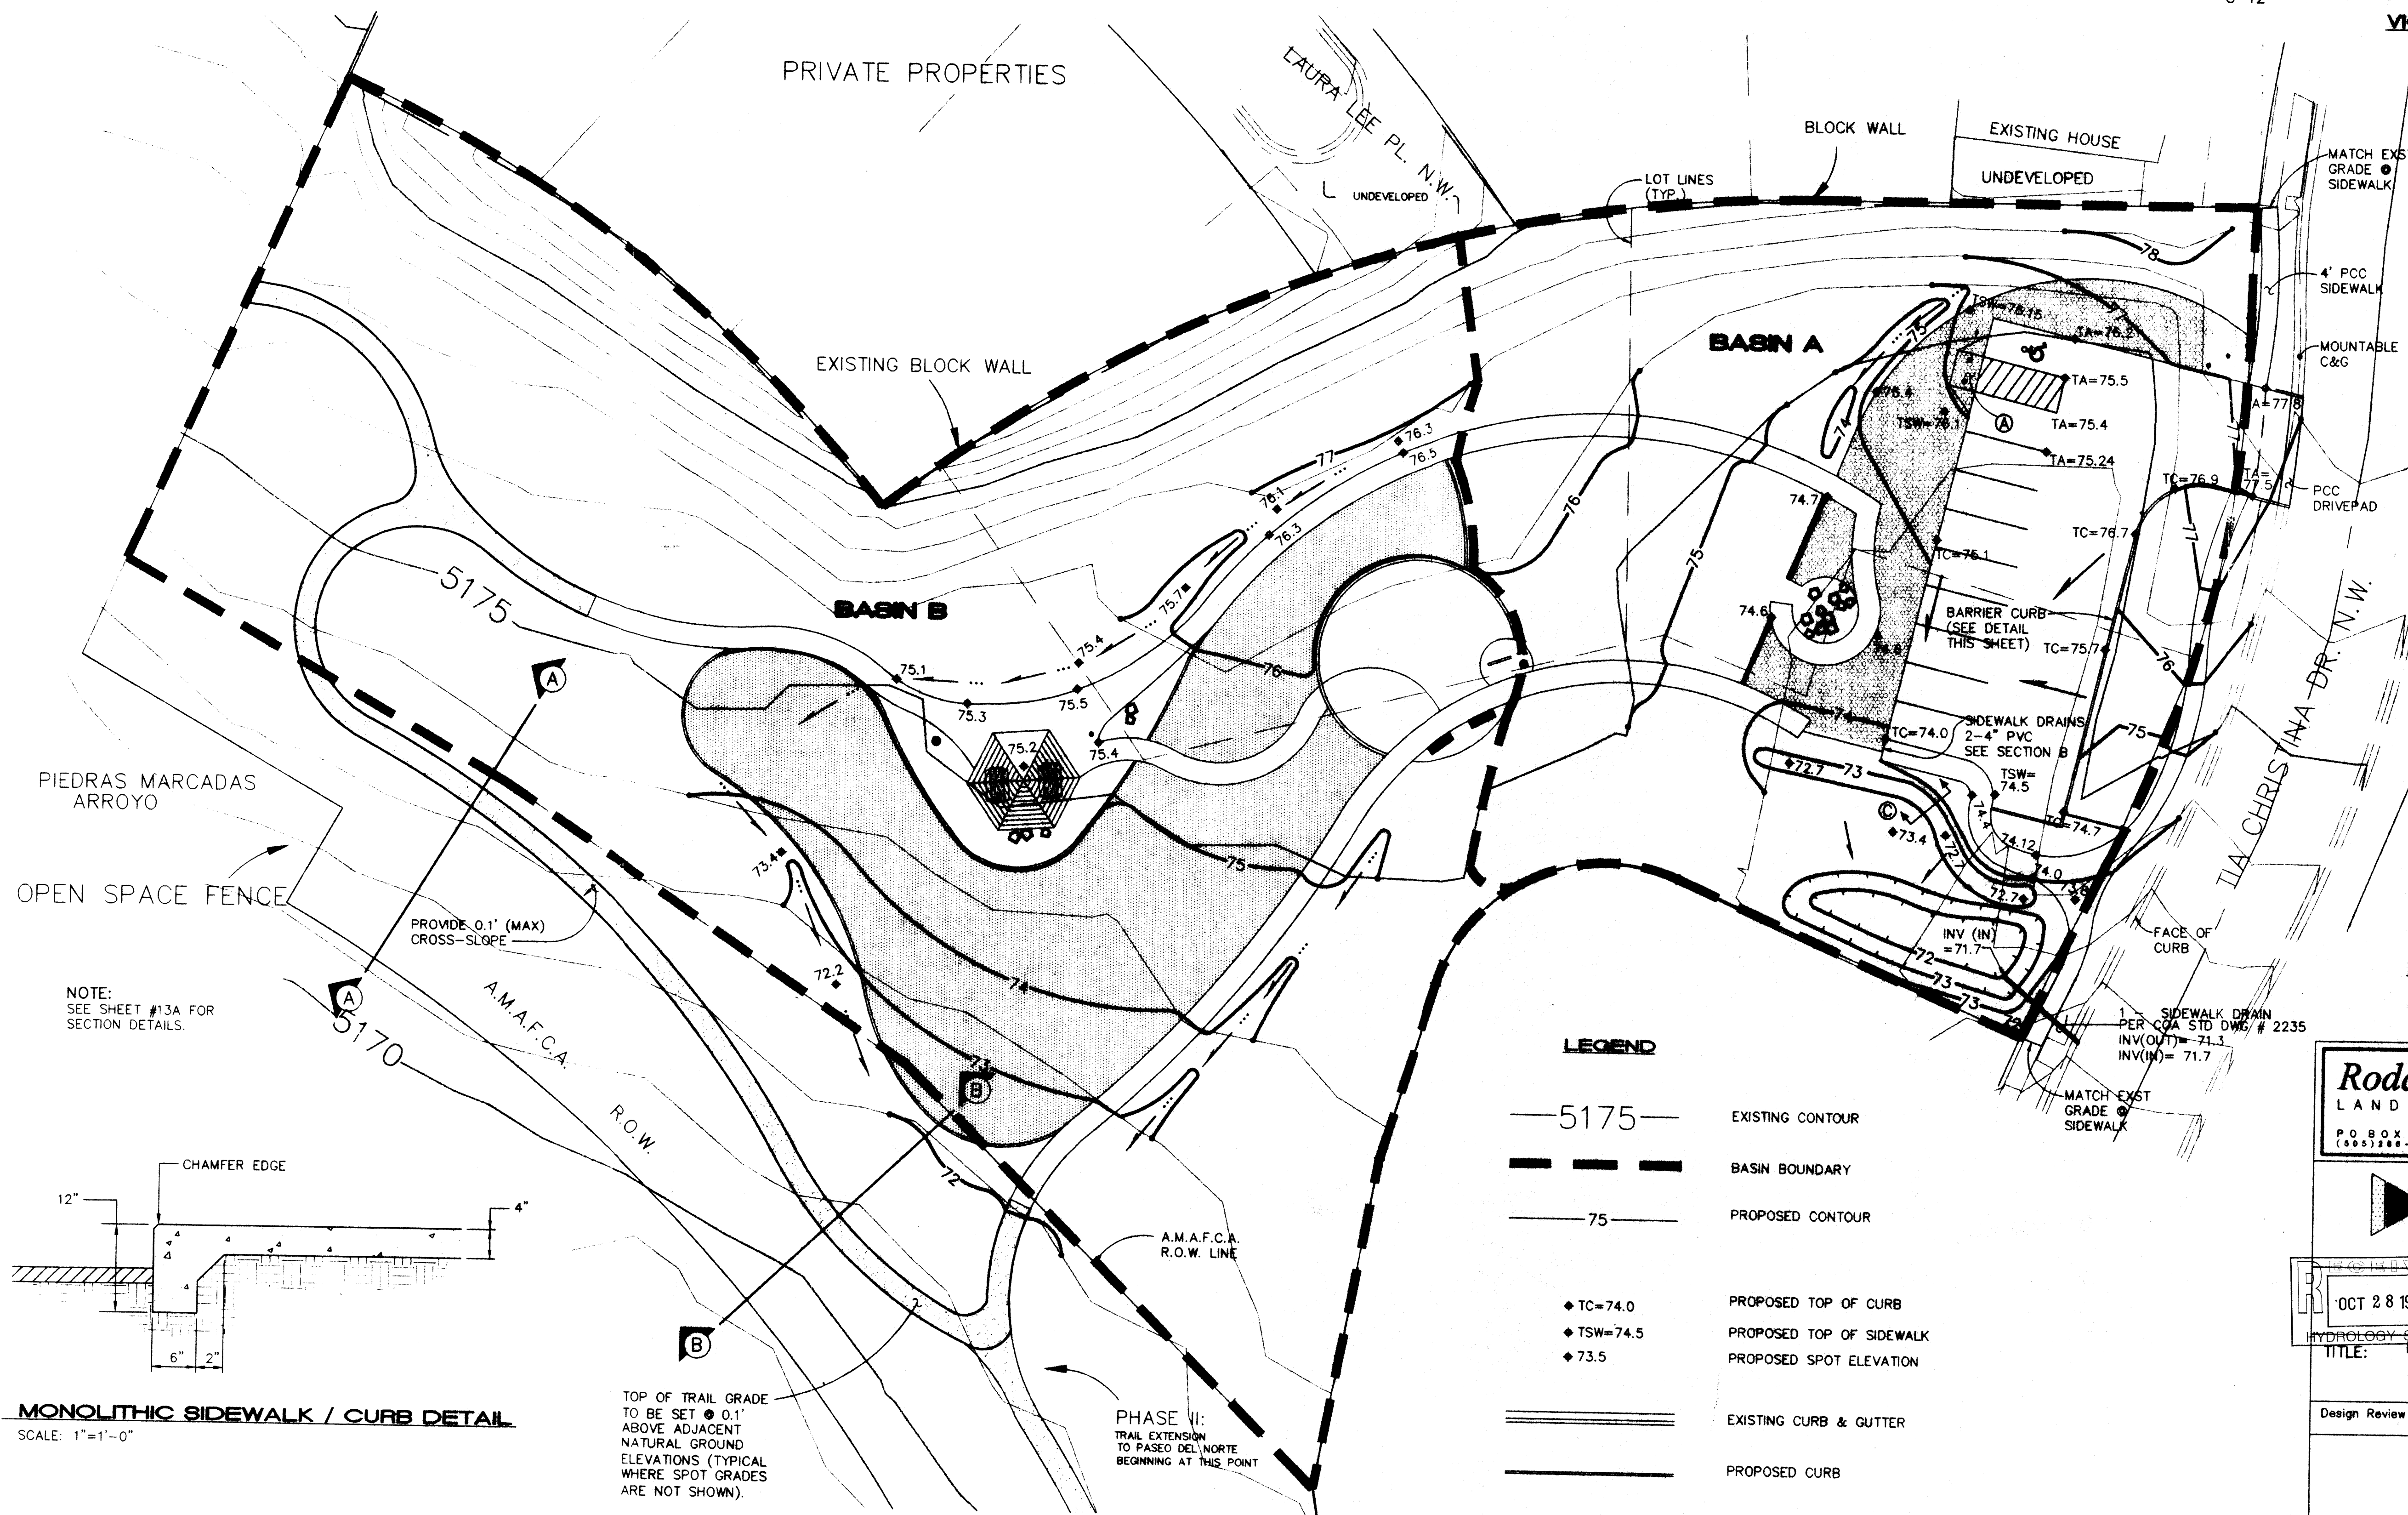

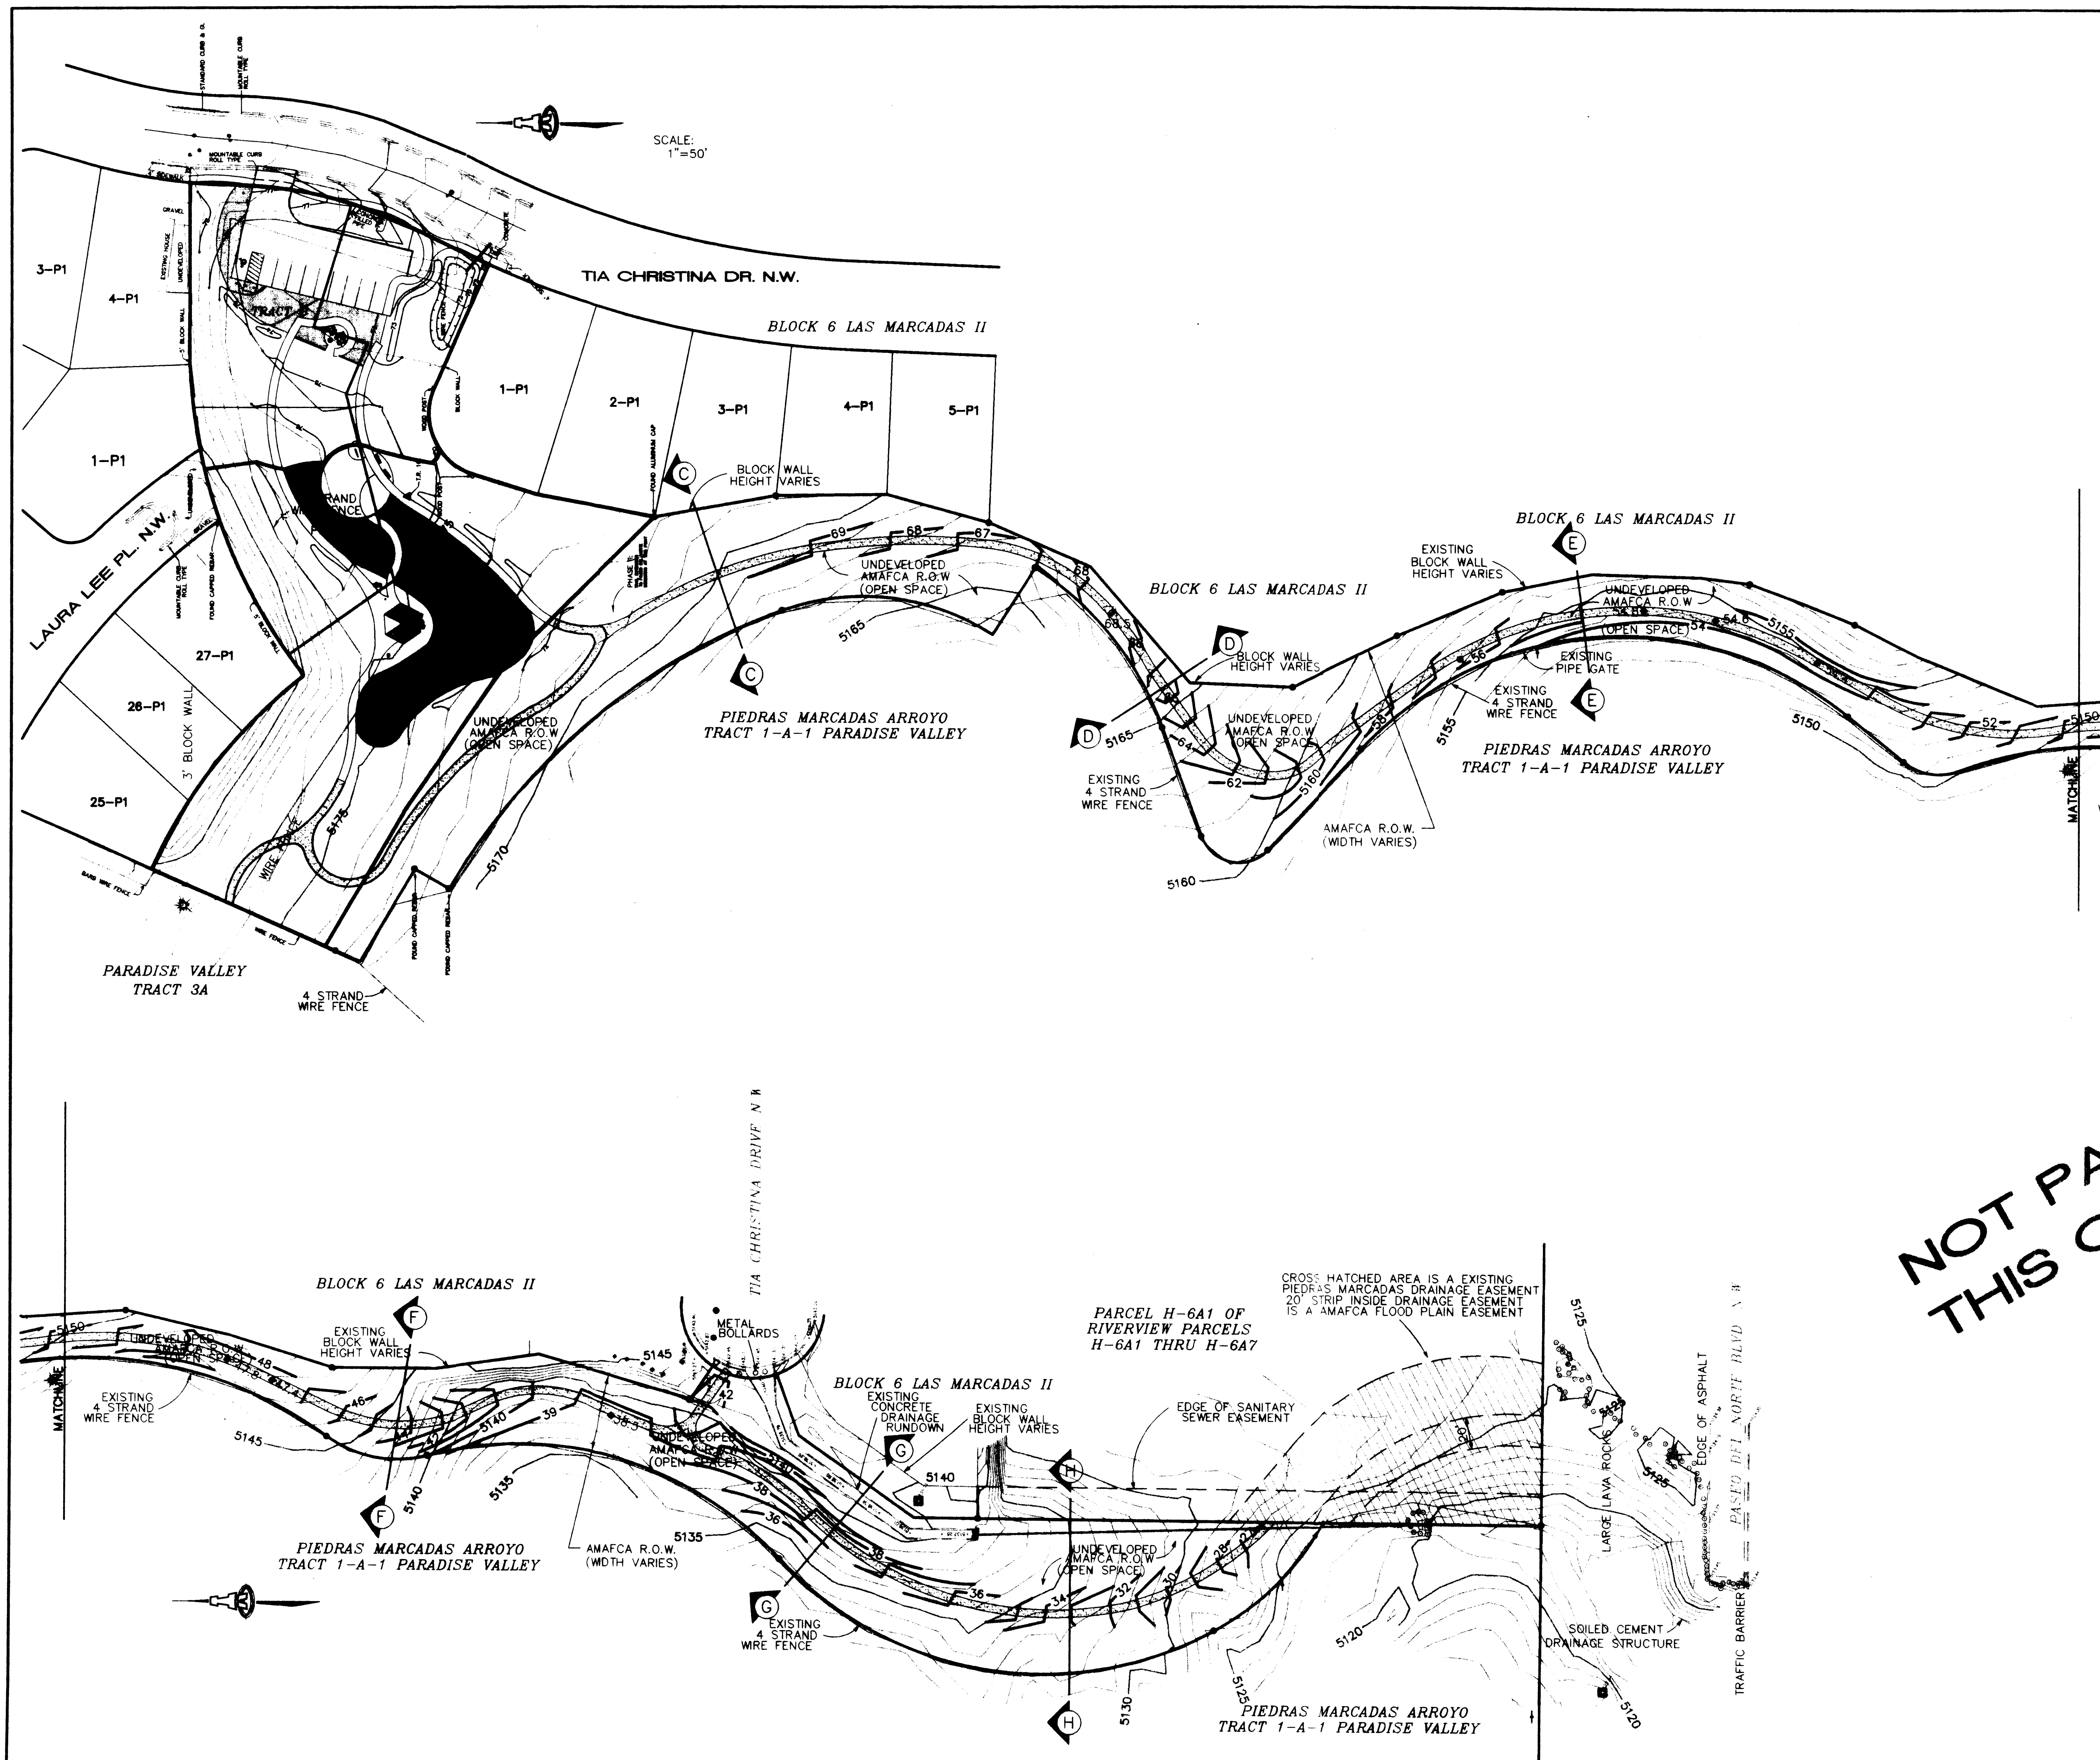

NOTE:
SEE SHEET #13A FOR SECTION DETAILS.

APPROVED FOR CONSTRUCTION

A.M.A.F.C.A. DATE

ISAACSON & ARPMAN, P.A.
Consulting Engineering Associates
128 Monroe Street N.E.
Albuquerque New Mexico





981GRD.DWGmtd 10/23/98

CITY OF ALBUQUERQUE
PUBLIC WORKS DEPARTMENT
ENGINEERING GROUP






TITLE: **LAS MARCADAS II PARK & TRAIL HEAD
GRADING & DRAINAGE PLAN**

Design Review Committee	City Engineer Approval	Mo./Day/Yr.	Mo./Day/Yr.
City Project No. 5689.90	Zone Map No.	Sheet 13	Of 13

SURVEY INFORMATION		BENCH MARKS		AS-BUILT INFORMATION	
FIELD NOTES		ACS MONUMENT "2-C12" LOCATED AT THE INTERSECTION OF PARADISE HILLS BOULEVARD AND DAVENPORT STREET, N.W. IN THE NW QUADRANT OF THE INTERSECTION. ELEVATION = 5175.786		CONTRACTOR	
				WORKS OF	
				INSPECTED BY	
				DATE	
				ACCEPTANCE BY	
				DATE	
				DRAWING BY	
				DATE	
				MICRO-FILM INFORMATION	
				RECORDED BY	
				DATE	
				NO.	

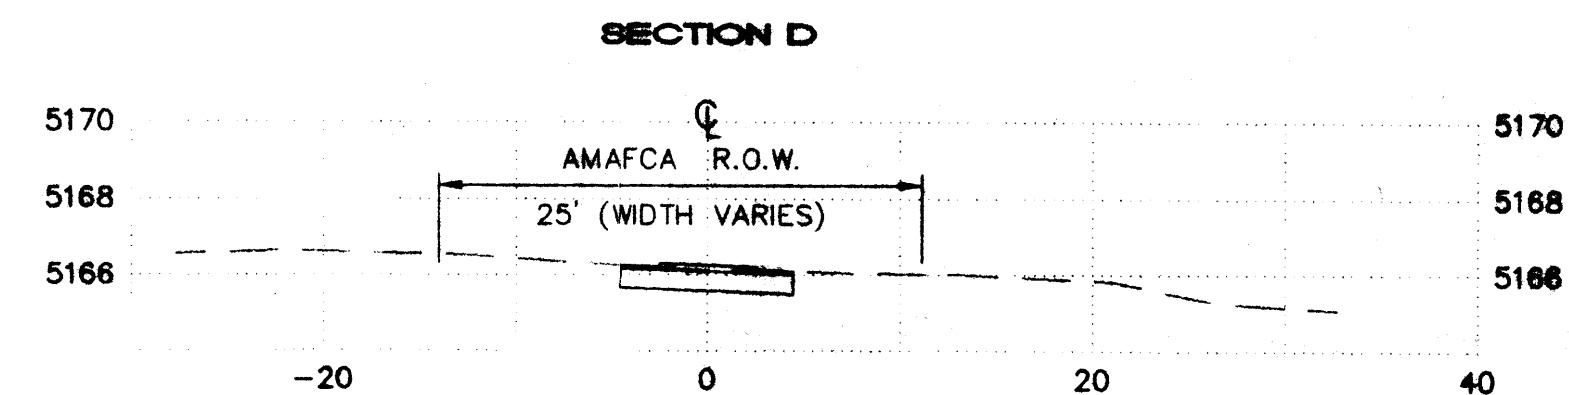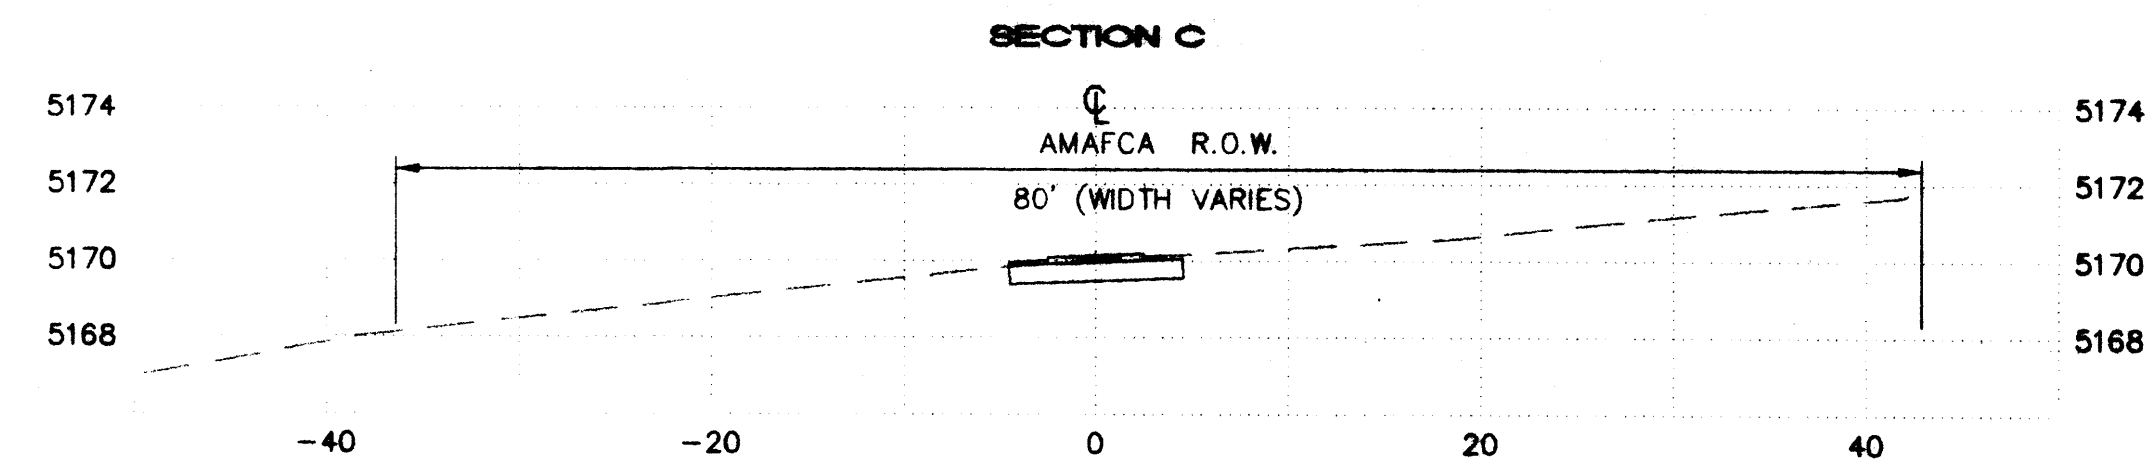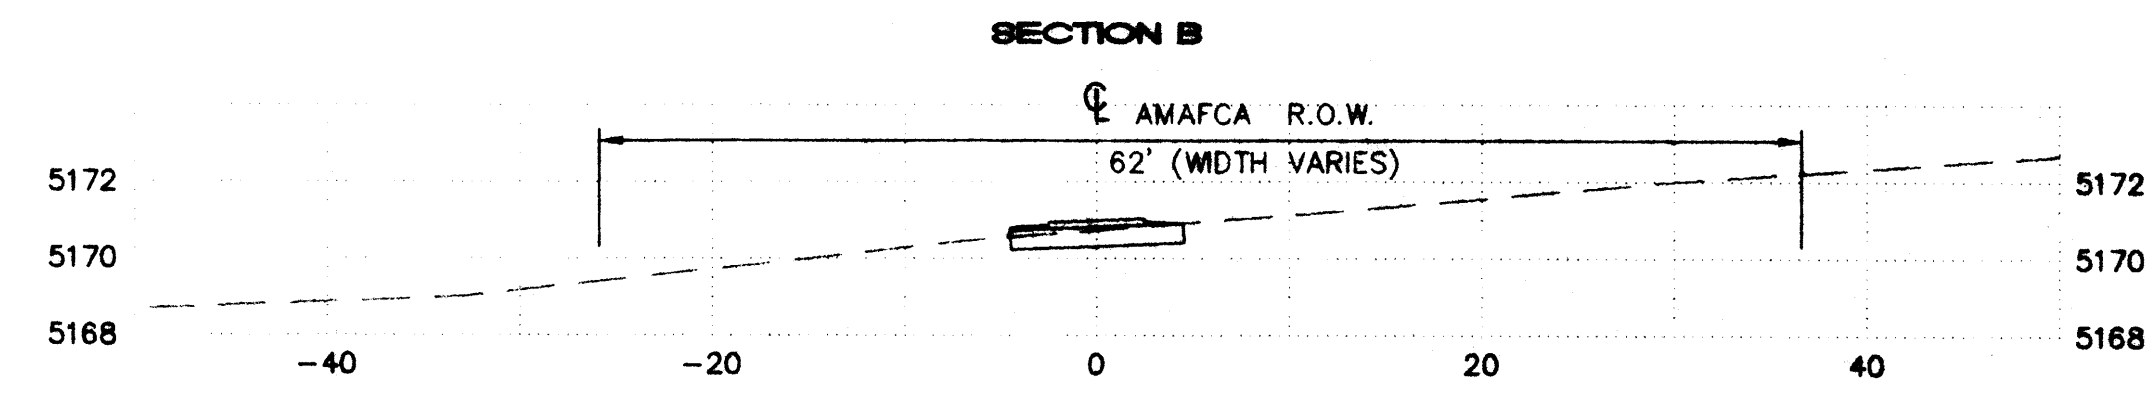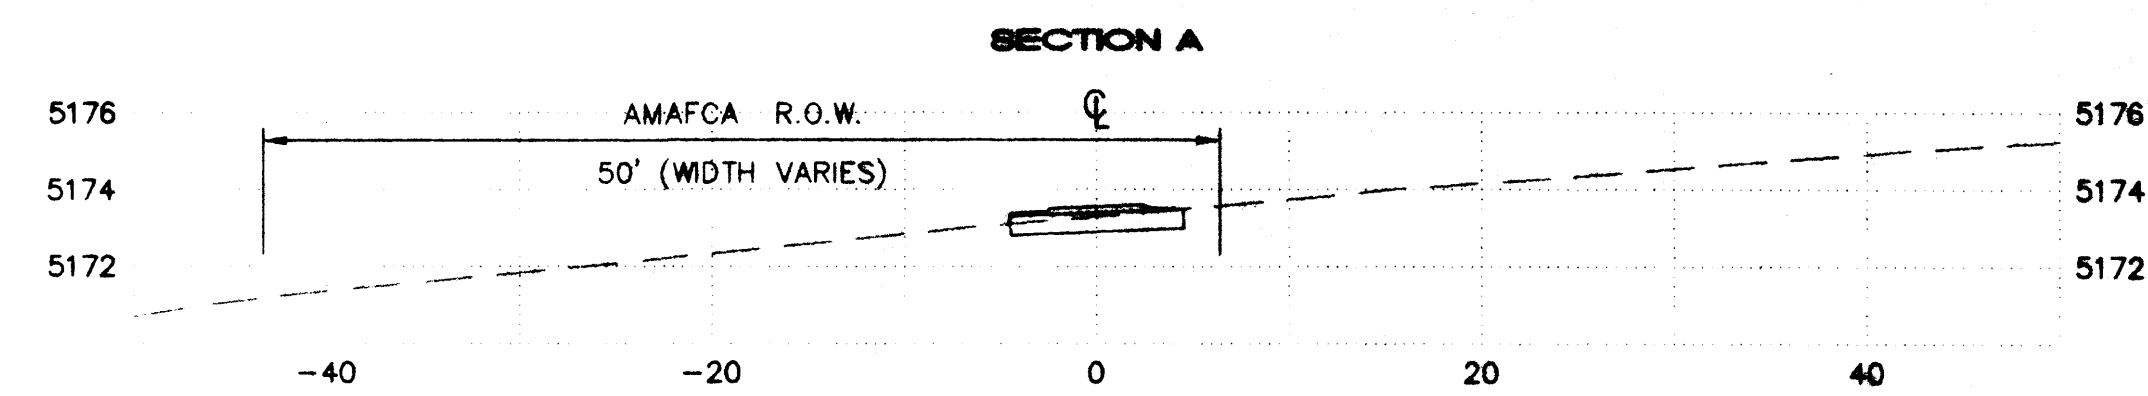

TRAIL CROSS-SECTIONS
 SCALES: H: 1"=10'-0"
 V: 1"=5'-0"

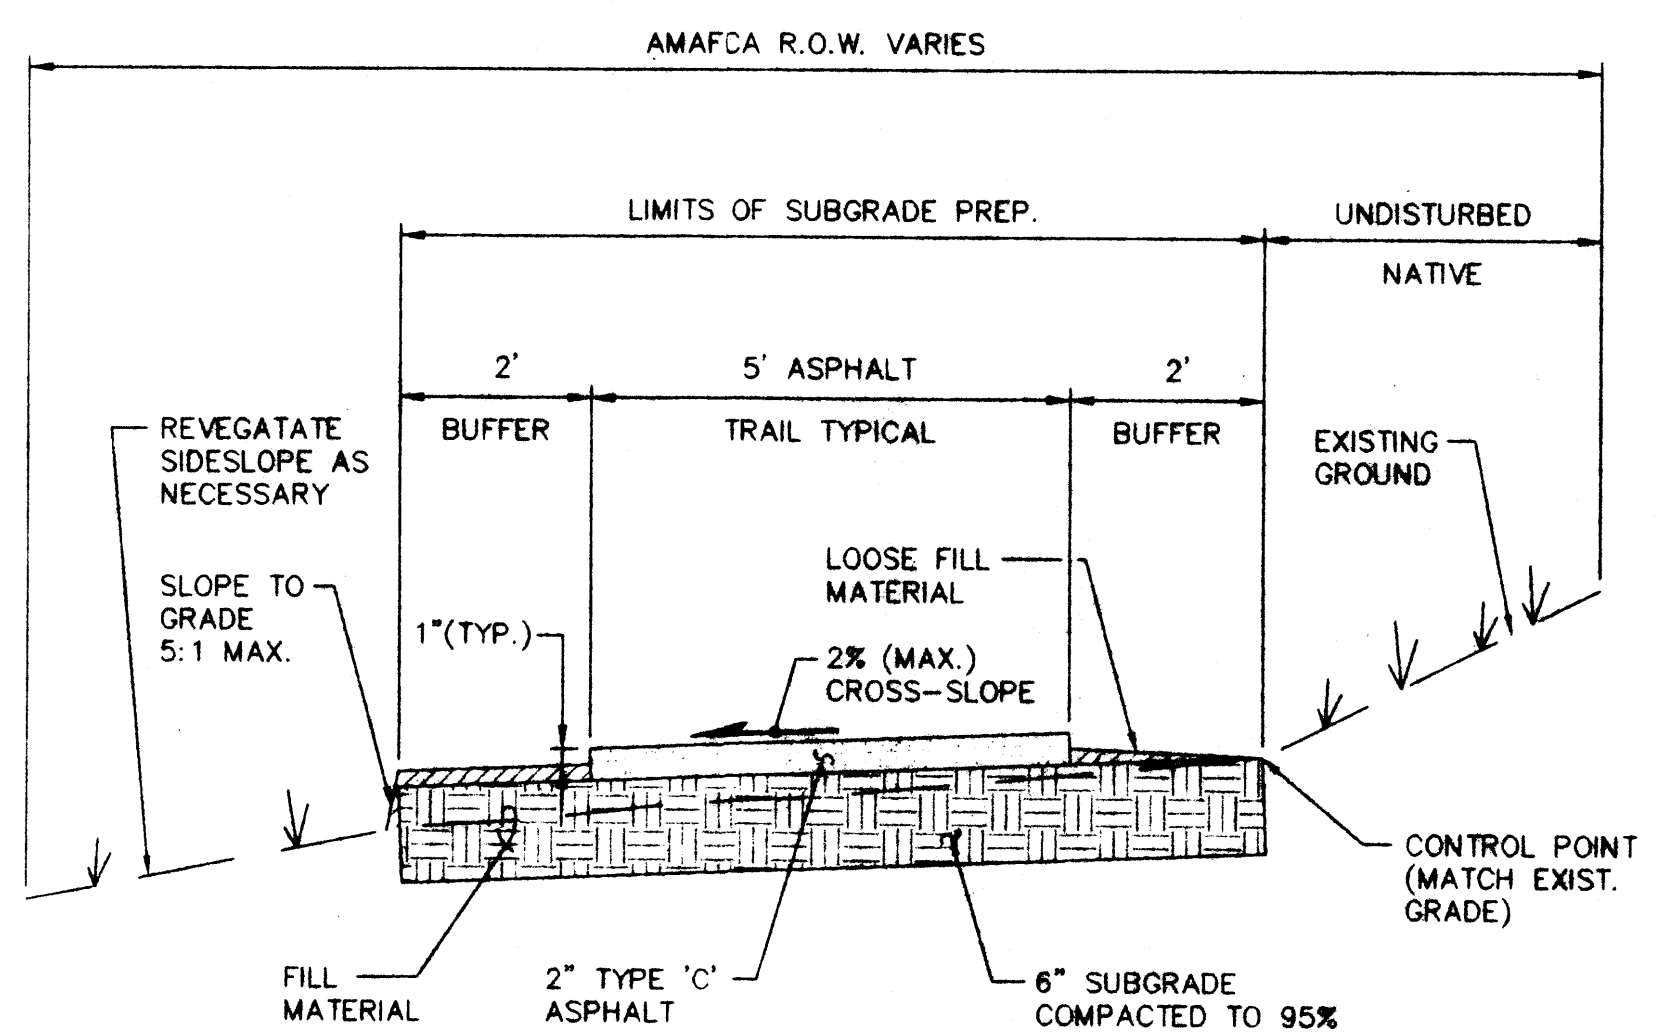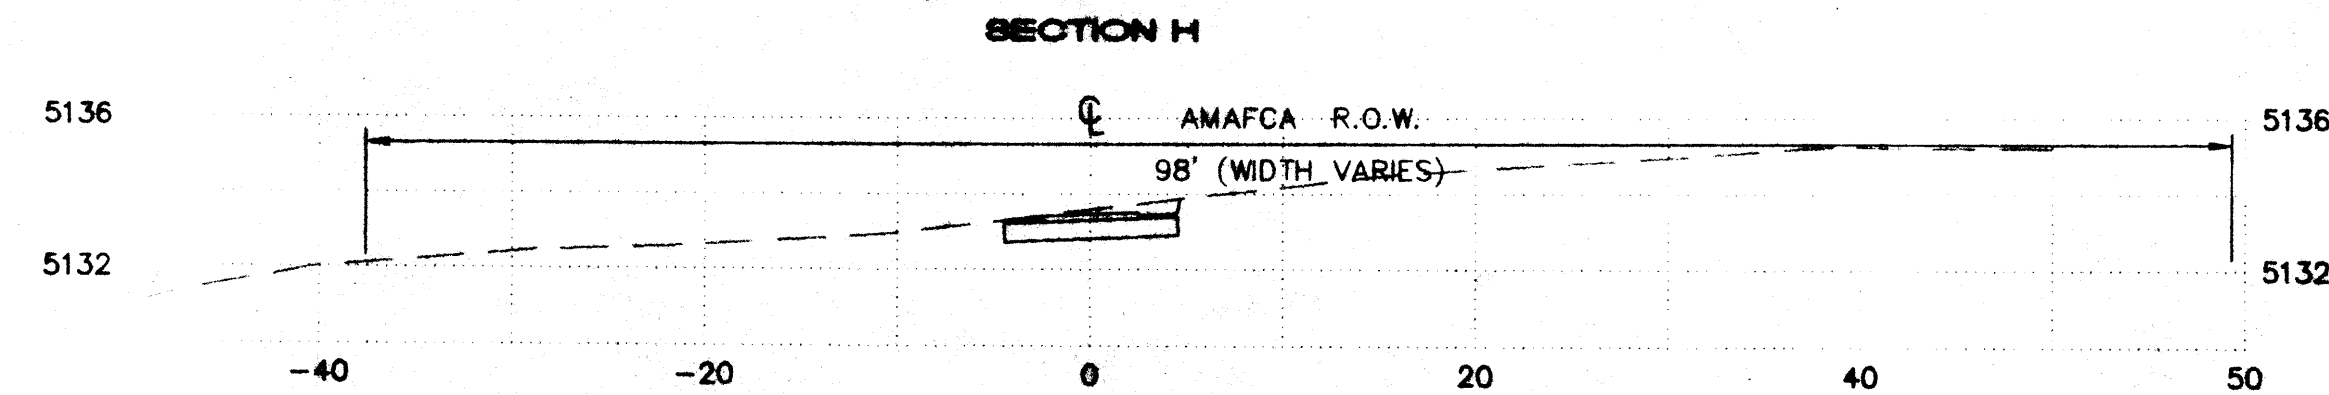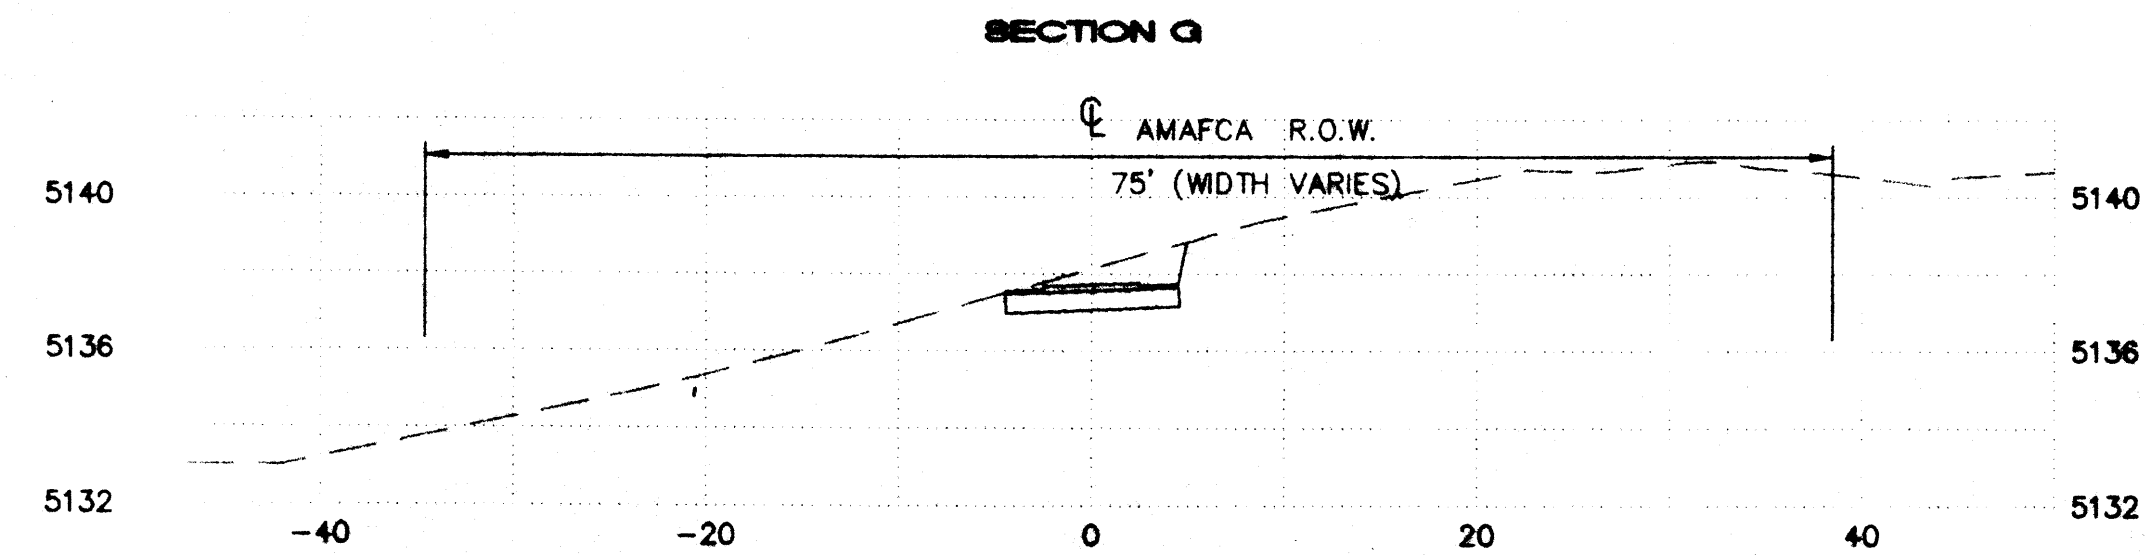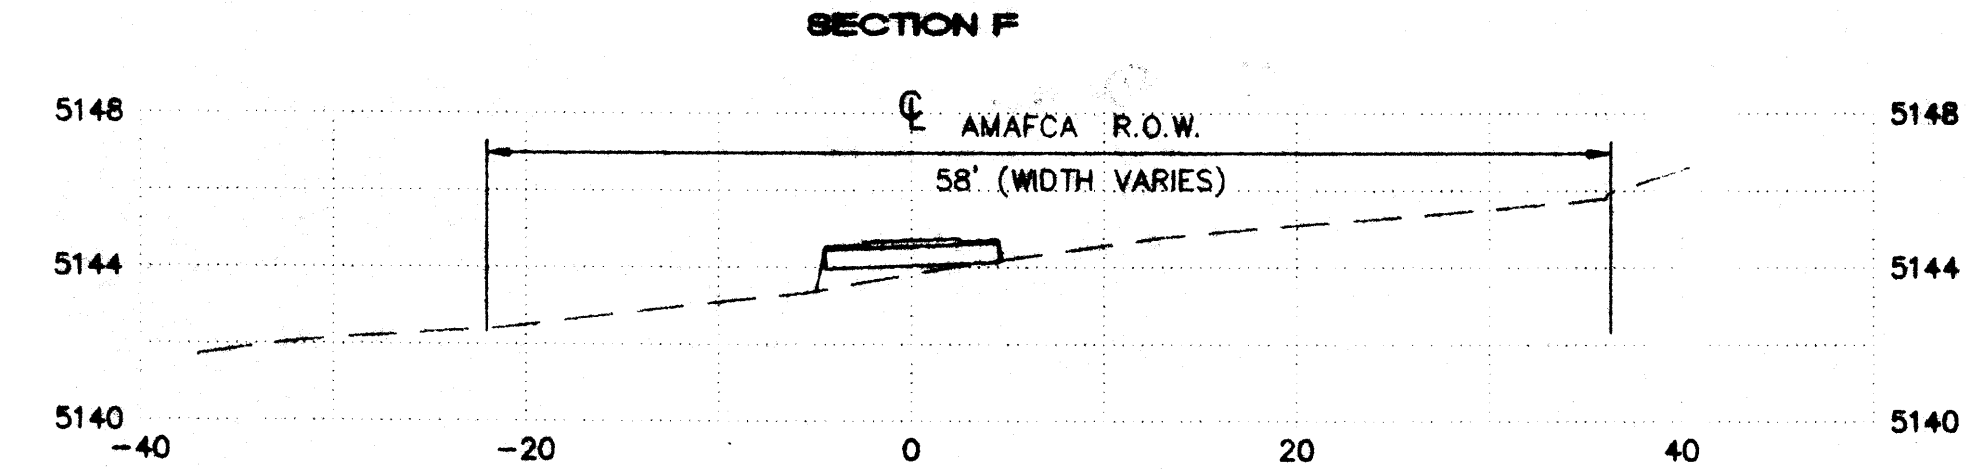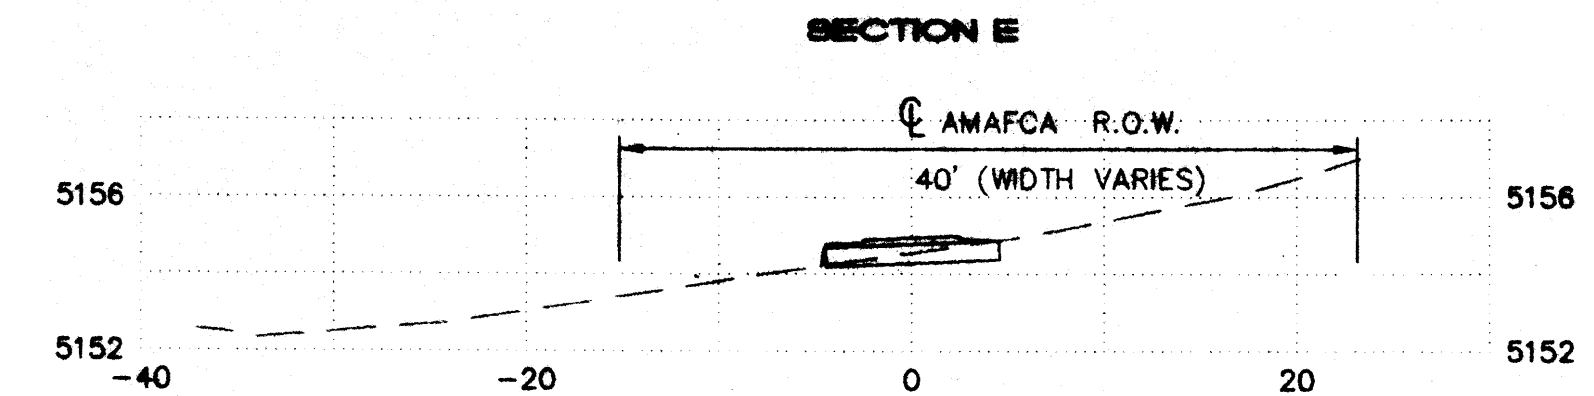

DETAIL A
TYPICAL TRAIL CROSS-SECTION
 SCALES: H: 1"=2'-0"
 V: 1"=1'-0"

ISAACSON & ARFMAN, P.A. Consulting Engineering Associates 128 Monroe Street N.E. Albuquerque, New Mexico 87102 981SECT1.DWGdv 10/22/98		CITY OF ALBUQUERQUE PUBLIC WORKS DEPARTMENT ENGINEERING GROUP	
TITLE: LAS MARCADAS PARK AND OPEN SPACE DESIGN DEVELOPMENT II TRAIL SECTIONS			
Design Review Committee	City Engineer Approval	Last Design Update	
City Project No. 5689.90	Zone Map No. C-12	Sheet 13A	Of 13

AS-BUILT INFORMATION		BENCH MARKS		SURVEY INFORMATION		ENGINEER'S SEAL	
CONTRACTOR	DATE	AS-BUILT INFORMATION	DATE	FIELD NOTES	DATE	ENGINEER'S SEAL	DATE
DESIGNED BY	DATE	AS-BUILT INFORMATION	DATE	FIELD NOTES	DATE	ENGINEER'S SEAL	DATE
CHECKED BY	DATE	AS-BUILT INFORMATION	DATE	FIELD NOTES	DATE	ENGINEER'S SEAL	DATE
APPROVED BY	DATE	AS-BUILT INFORMATION	DATE	FIELD NOTES	DATE	ENGINEER'S SEAL	DATE