
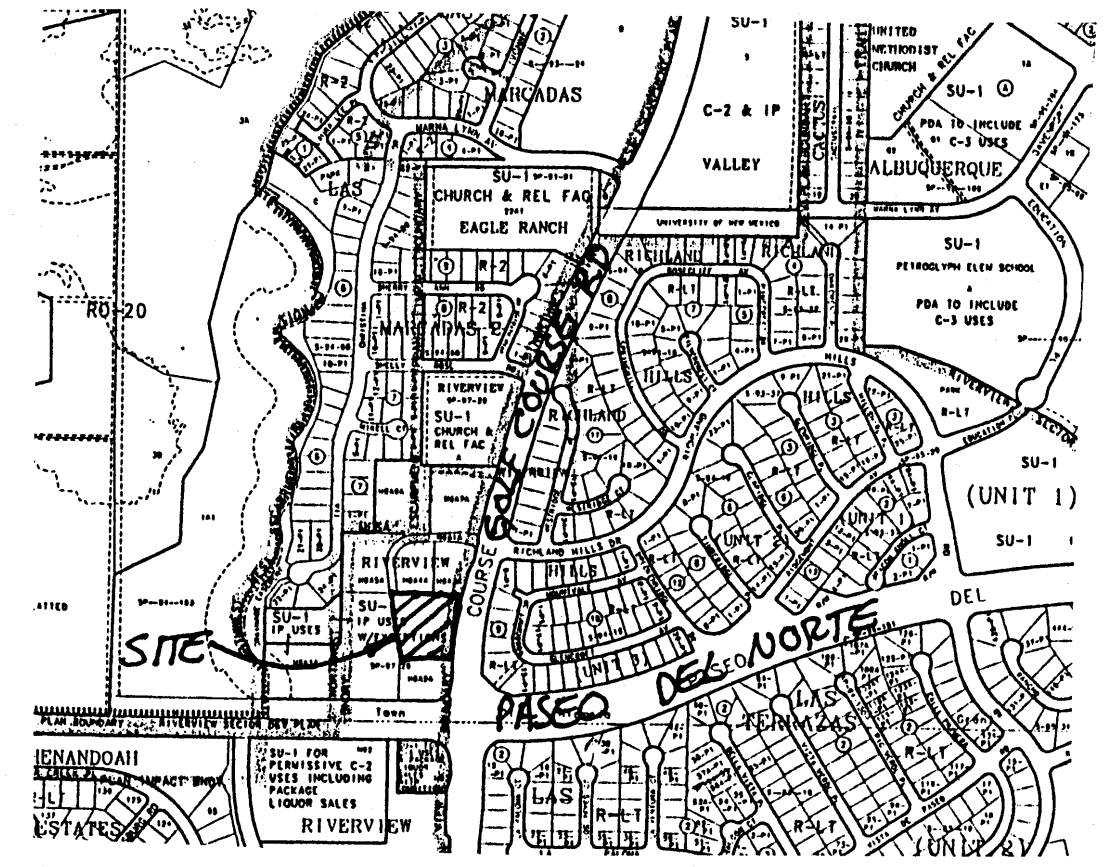


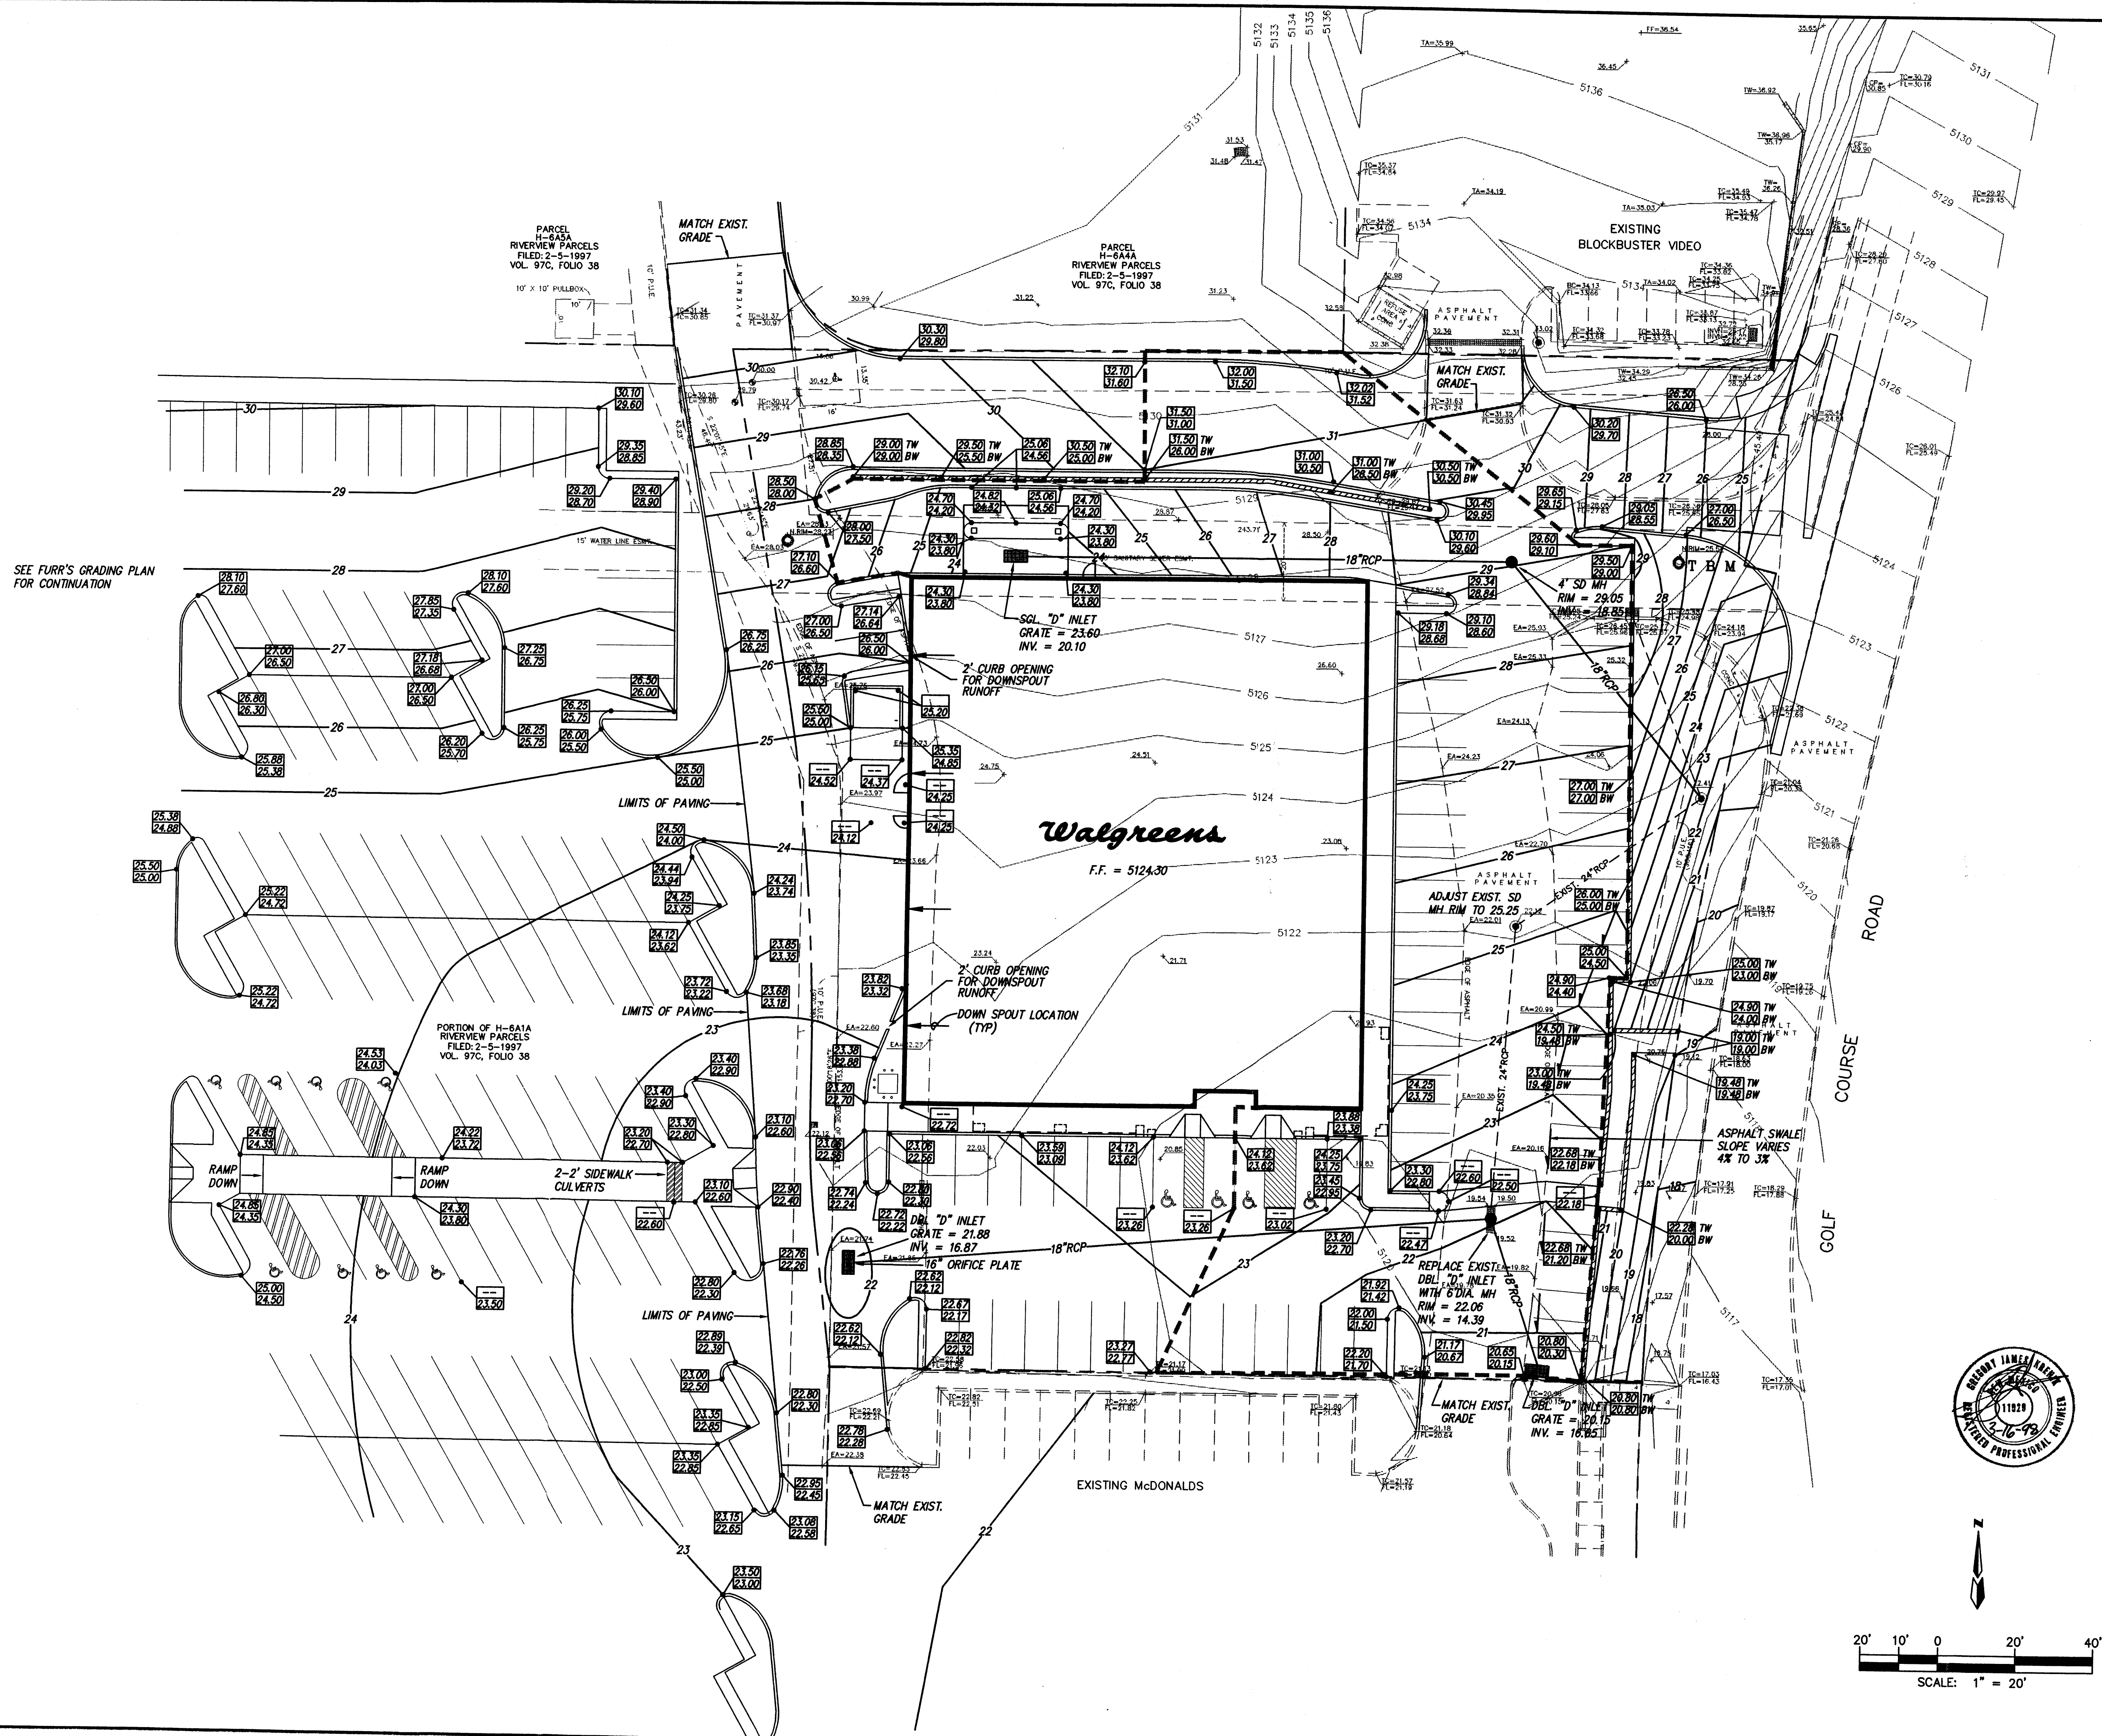

VICINITY MAP ZONE MAP: C-12-Z

T B M (TEMPORARY BENCHMARK)
 NORTH UP OF EXISTING MANHOLE RIM LOCATED AT THE NORTHEAST ENTRANCE INTO THE SITE.
 ELEV. = 5125.57

ACS BENCHMARK
 STANDARD CORPS OF ENGINEERS METAL TABLE STAMPED "ALAMEDA B NO. 2, ALBUQUERQUE DISTRICT, 1950".
 X = 373,513.20
 Y = 1520,142.81
 Z = 5058.25

LEGAL DESCRIPTION
 THE EASTERLY PORTION OF PARCEL H-6A1A OF THE PLAT OF RIVERVIEW PARCELS H-6A-1-A THROUGH H-6A-7-A AND PARCEL "A".

LEGEND

	PROPERTY LINE
	NEW CURB AND GUTTER
	NEW COUNTER
	NEW CURB ELEVATION
	NEW RETAINING WALL
	NEW WALL ELEVATION
	EXISTING SPOT ELEVATION
	EXISTING CURB AND GUTTER
	EXISTING CONTOUR
	EXISTING CURB ELEVATION
	ASPHALT SWALE

**WALGREENS - LAS MARCADAS
 GRADING AND DRAINAGE PLAN**

mga MARK GOODWIN & ASSOCIATES, P.A.
 CONSULTING ENGINEERS
 P.O. BOX 90606
 ALBUQUERQUE, NEW MEXICO 87199
 (505)828-2200, FAX (505)797-9539

Designed: GJK Drawn: STAFF Checked: DMG Sheet 1 of 1
 Scale: 1" = 20' Date: 01/98 Job: 98013

