




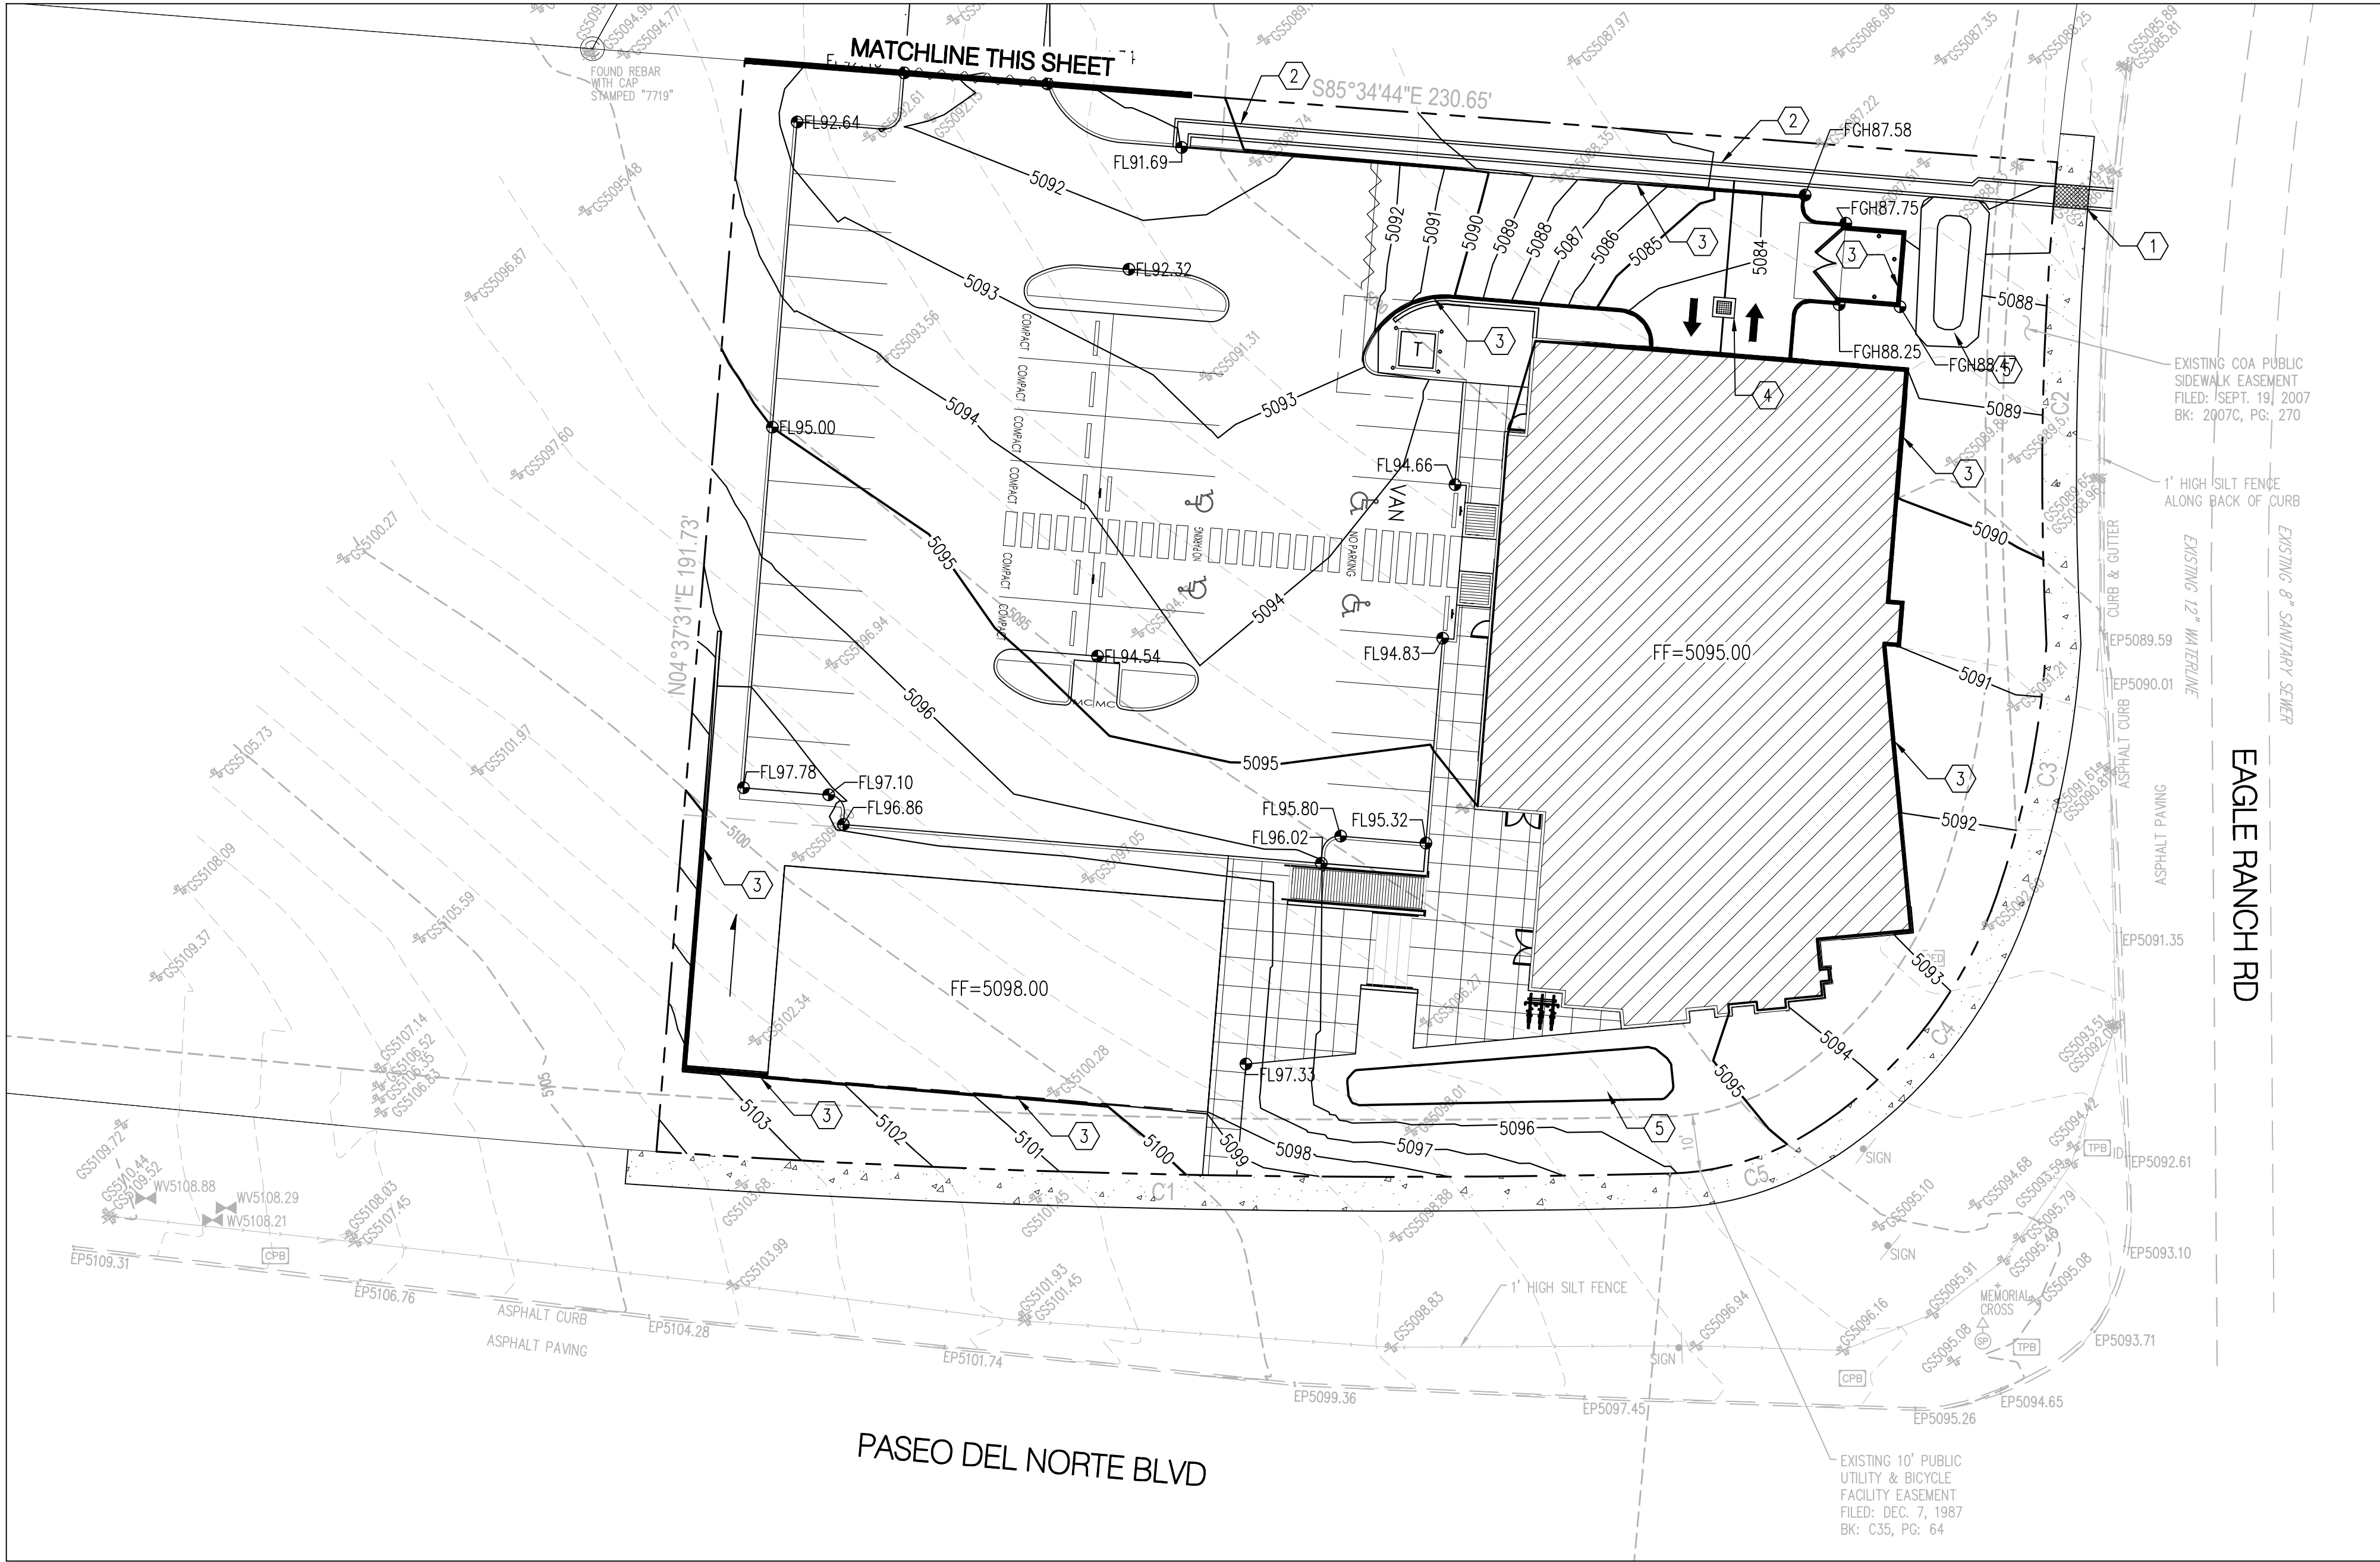

SITE CONCEPTUAL GRADING PLAN

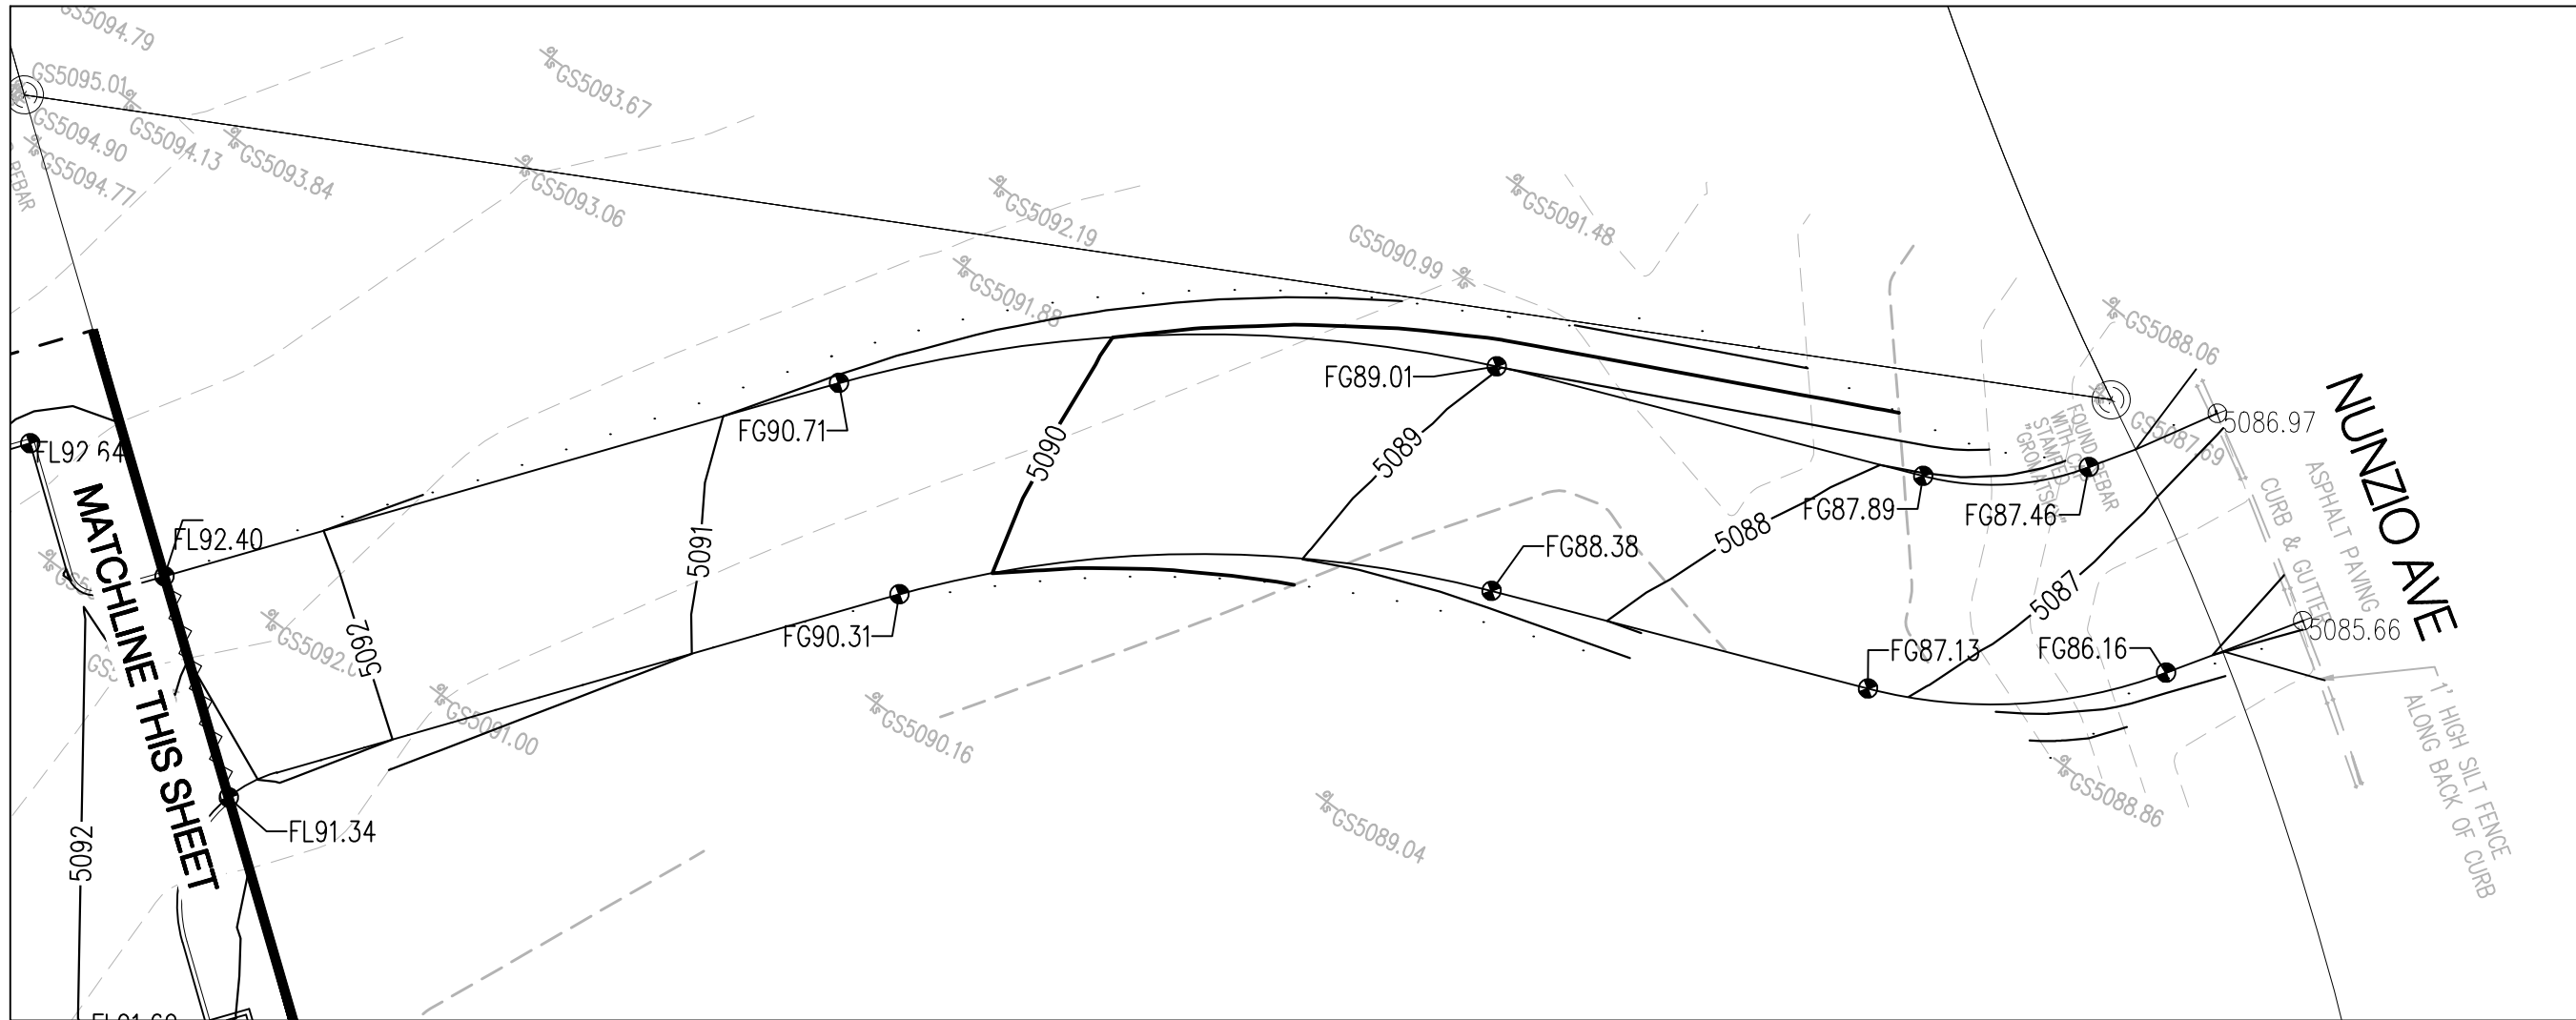

ACCESS ROAD CONCEPTUAL GRADING PLAN

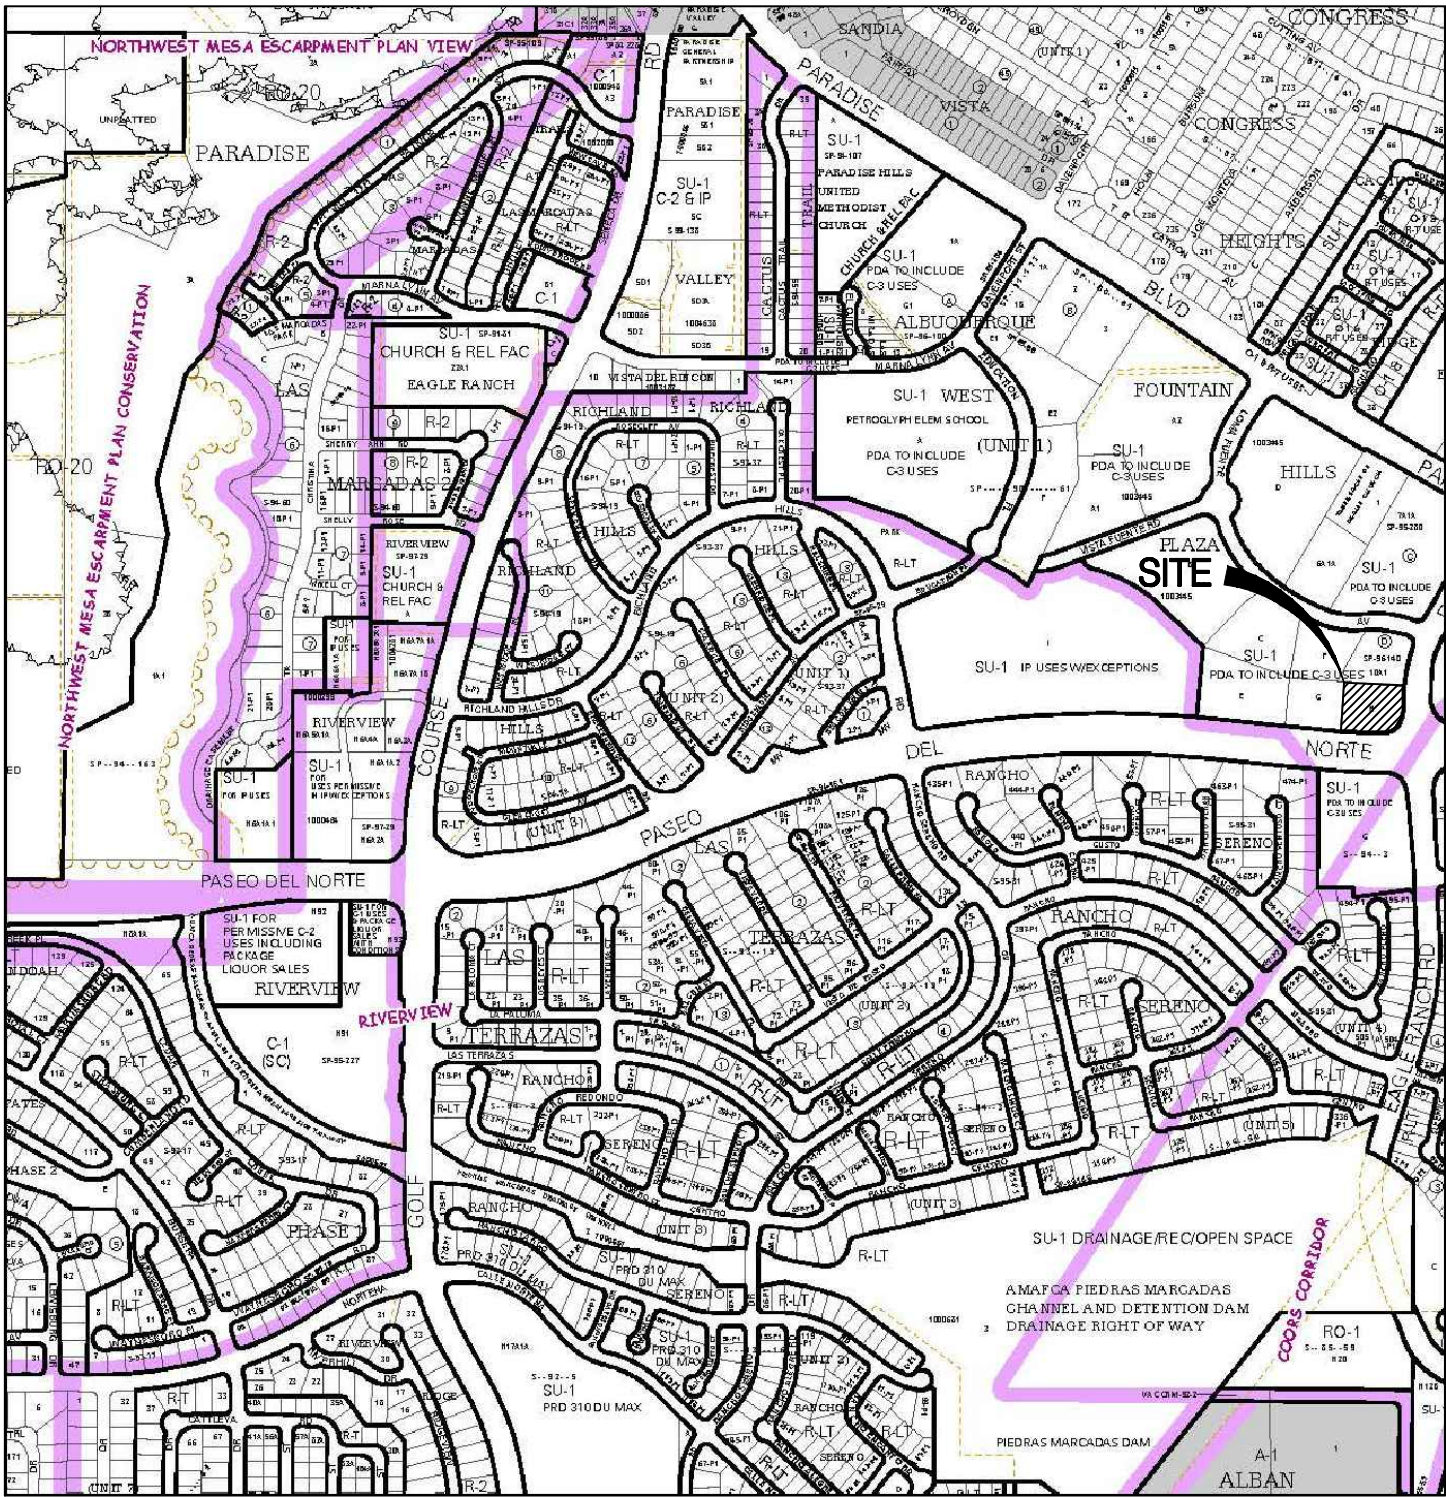


VICINITY MAP: C-12

GRADING KEYED NOTES

1. INSTALL SIDEWALK CULVERT
2. INSTALL RIBBON CHANNEL
3. INSTALL RETAINING WALL
4. INSTALL SUMP PUMP
5. POND FOR FIRST FLUSH

LEGEND

- PROPERTY LINE
- EXISTING CONTOURS
- PROPOSED SPOT ELEVATION
TC=TOP OF CURB, FL=FLOW LINE
TW=TOP OF WALL, BW=BOTTOM OF WALL
EX=EXISTING, TG=TOP OF GRADE
- PROPOSED DIRECTION OF FLOW
- WATER BLOCK
- PROPOSED RETAINING WALL
- PROPOSED INDEX CONTOURS
- PROPOSED INTER CONTOURS
- PROPOSED CURB & GUTTER
- EASEMENT
- PROPOSED STORM DRAIN LINE

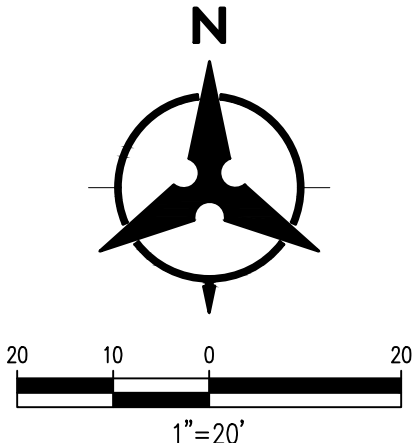

revision	
by	
date	
rev	◀◀◀◀◀



Mullen Heller
Architecture P.C.
924 Park Avenue SW
Suite B
Albuquerque 87102
505 268 4144[p]
505 268 4244 [f]

job number	20150304
drawn by	MHS
project manager	GSR
date	12.12.2014

project title
Smiles for Kids Dental Office
9201 Eagle Ranch Road, NW,
Albuquerque, New Mexico 87114
sheet title
Conceptual Grading Plan