

DRAINAGE CERTIFICATION

VINCENT CARRICA, NMP# 16212 OF THE FIRM TERRA WEST LLC HEREBY CERTIFY THAT THIS PROJECT HAS BEEN GRADED AND WILL DRAIN IN ACCORDANCE WITH ALL APPLICABLE REGULATIONS WITH THE DESIGN OF THE APPROVED DATED 08/20/2023. THE INFORMATION ENTERED ONTO THE ORIGINAL DESIGN DOCUMENT HAS BEEN OBTAINED BY LARRY DEGRANDI, NMP# 11983 OF THE FIRM PRECISION SURVEYS. I FURTHER CERTIFY THAT I HAVE PERSONALLY VISITED THE PROJECT SITE ON 5/11/24 AND HAVE DETERMINED BY VISUAL INSPECTION THAT THE SURVEY DATA PROVIDED IS REPRESENTATIVE OF ACTUAL SITE CONDITIONS AND IS TRUE AND CORRECT TO THE BEST OF MY KNOWLEDGE AND BELIEF. THIS CERTIFICATION IS SUBMITTED IN SUPPORT OF A REQUEST FOR GRADING AND DRAINAGE CERTIFICATION FOR PERMANENT CERTIFICATE OF OCCUPANCY.

THE RECORD INFORMATION PRESENTED HEREON IS NOT NECESSARILY COMPLETE AND INTENDED ONLY TO VERY SUBSTANTIAL COMPLIANCE OF THE GRADING AND DRAINAGE ASPECTS OF THIS PROJECT. THOSE RELYING ON THIS RECORD DOCUMENT ARE ADVISED TO OBTAIN INDEPENDENT VERIFICATION OF ITS ACCURACY BEFORE USING IT FOR ANY OTHER PURPOSE.

VINCENT CARRICA, NMP 1212
5/1/08
DATE
16212
LICENSED PROFESSIONAL ENGINEER

DRAINAGE CERTIFICATION

I, RONALD R. BOHANNAN NE 2608 OF THE FIRM TERRA WEST LLC HEREBY CERTIFY THAT THIS PROJECT HAS BEEN GRADED AND WILL DRAIN IN SUSTANTIAL COMPLIANCE WITH AND IN ACCORDANCE WITH THE DESIGN INTENT OF THE APPROVED PLAN DATED 20/06/20. THE RECORD INFORMATION EDITED onto the ORIGINAL DESIGN DOCUMENT HAS BEEN OBTAINED BY LARRY DEMOND MPPS 11983, OF THE FIRM PRECISION SURVEYS. I FURTHER CERTIFY THAT I HAVE PERSONALLY VISITED THE PROJECT SITE ON 07/06/20 AND HAVE DETERMINED BY VISUAL INSPECTION THAT THE SURVEY DATA PROVIDED IS REPRESENTATIVE OF ACTUAL SITE CONDITIONS AND IS TRUE AND CORRECT TO THE BEST OF MY KNOWLEDGE AND BELIEF. THIS CERTIFICATION IS SUBMITTED IN SUPPORT OF A REQUEST FOR GRADING AND DRAINAGE CERTIFICATION FOR 90-DAY TEMPORARY CERTIFICATE OF OCCUPANCY.

THE RECORD INFORMATION PRESENTED HEREON IS NOT NECESSARILY COMPLETE AND INTENDED ONLY TO VERY SUBSTANTIAL COMPLETION OF THE GRADING AND DRAINAGE ASPECTS OF THIS PROJECT. THOSE RELYING ON THIS RECORD INFORMATION ARE ADVISED TO OBTAIN INDEPENDENT VERIFICATION OF ITS ACCURACY BEFORE USING IT FOR ANY OTHER PURPOSE.

DATE _____



1. CONTRACTOR IS RESPONSIBLE FOR OBTAINING A TOPSOIL DISTURBANCE PERMIT PRIOR TO BEGINNING WORK.

2. CONTRACTOR IS RESPONSIBLE FOR MAINTAINING RUN-OFF ON SITE DURING CONSTRUCTION.

3. CONTRACTOR IS RESPONSIBLE FOR CLEANING ALL SEDIMENT THAT GETS INTO EXISTING RIGHT-OF-WAY.



4. REPAIR OF DAMAGED FACILITIES AND CLEANUP OF SEDIMENT ACCUMULATIONS ON ADJACENT PROPERTIES AND IN PUBLIC FACILITIES IS THE RESPONSIBILITY OF THE CONTRACTOR.

5. ALL EXPOSED EARTH SURFACES MUST BE PROTECTED FROM WIND AND WATER EROSION PRIOR TO FINAL (CITY) ACCEPTANCE OF ANY PROJECT.

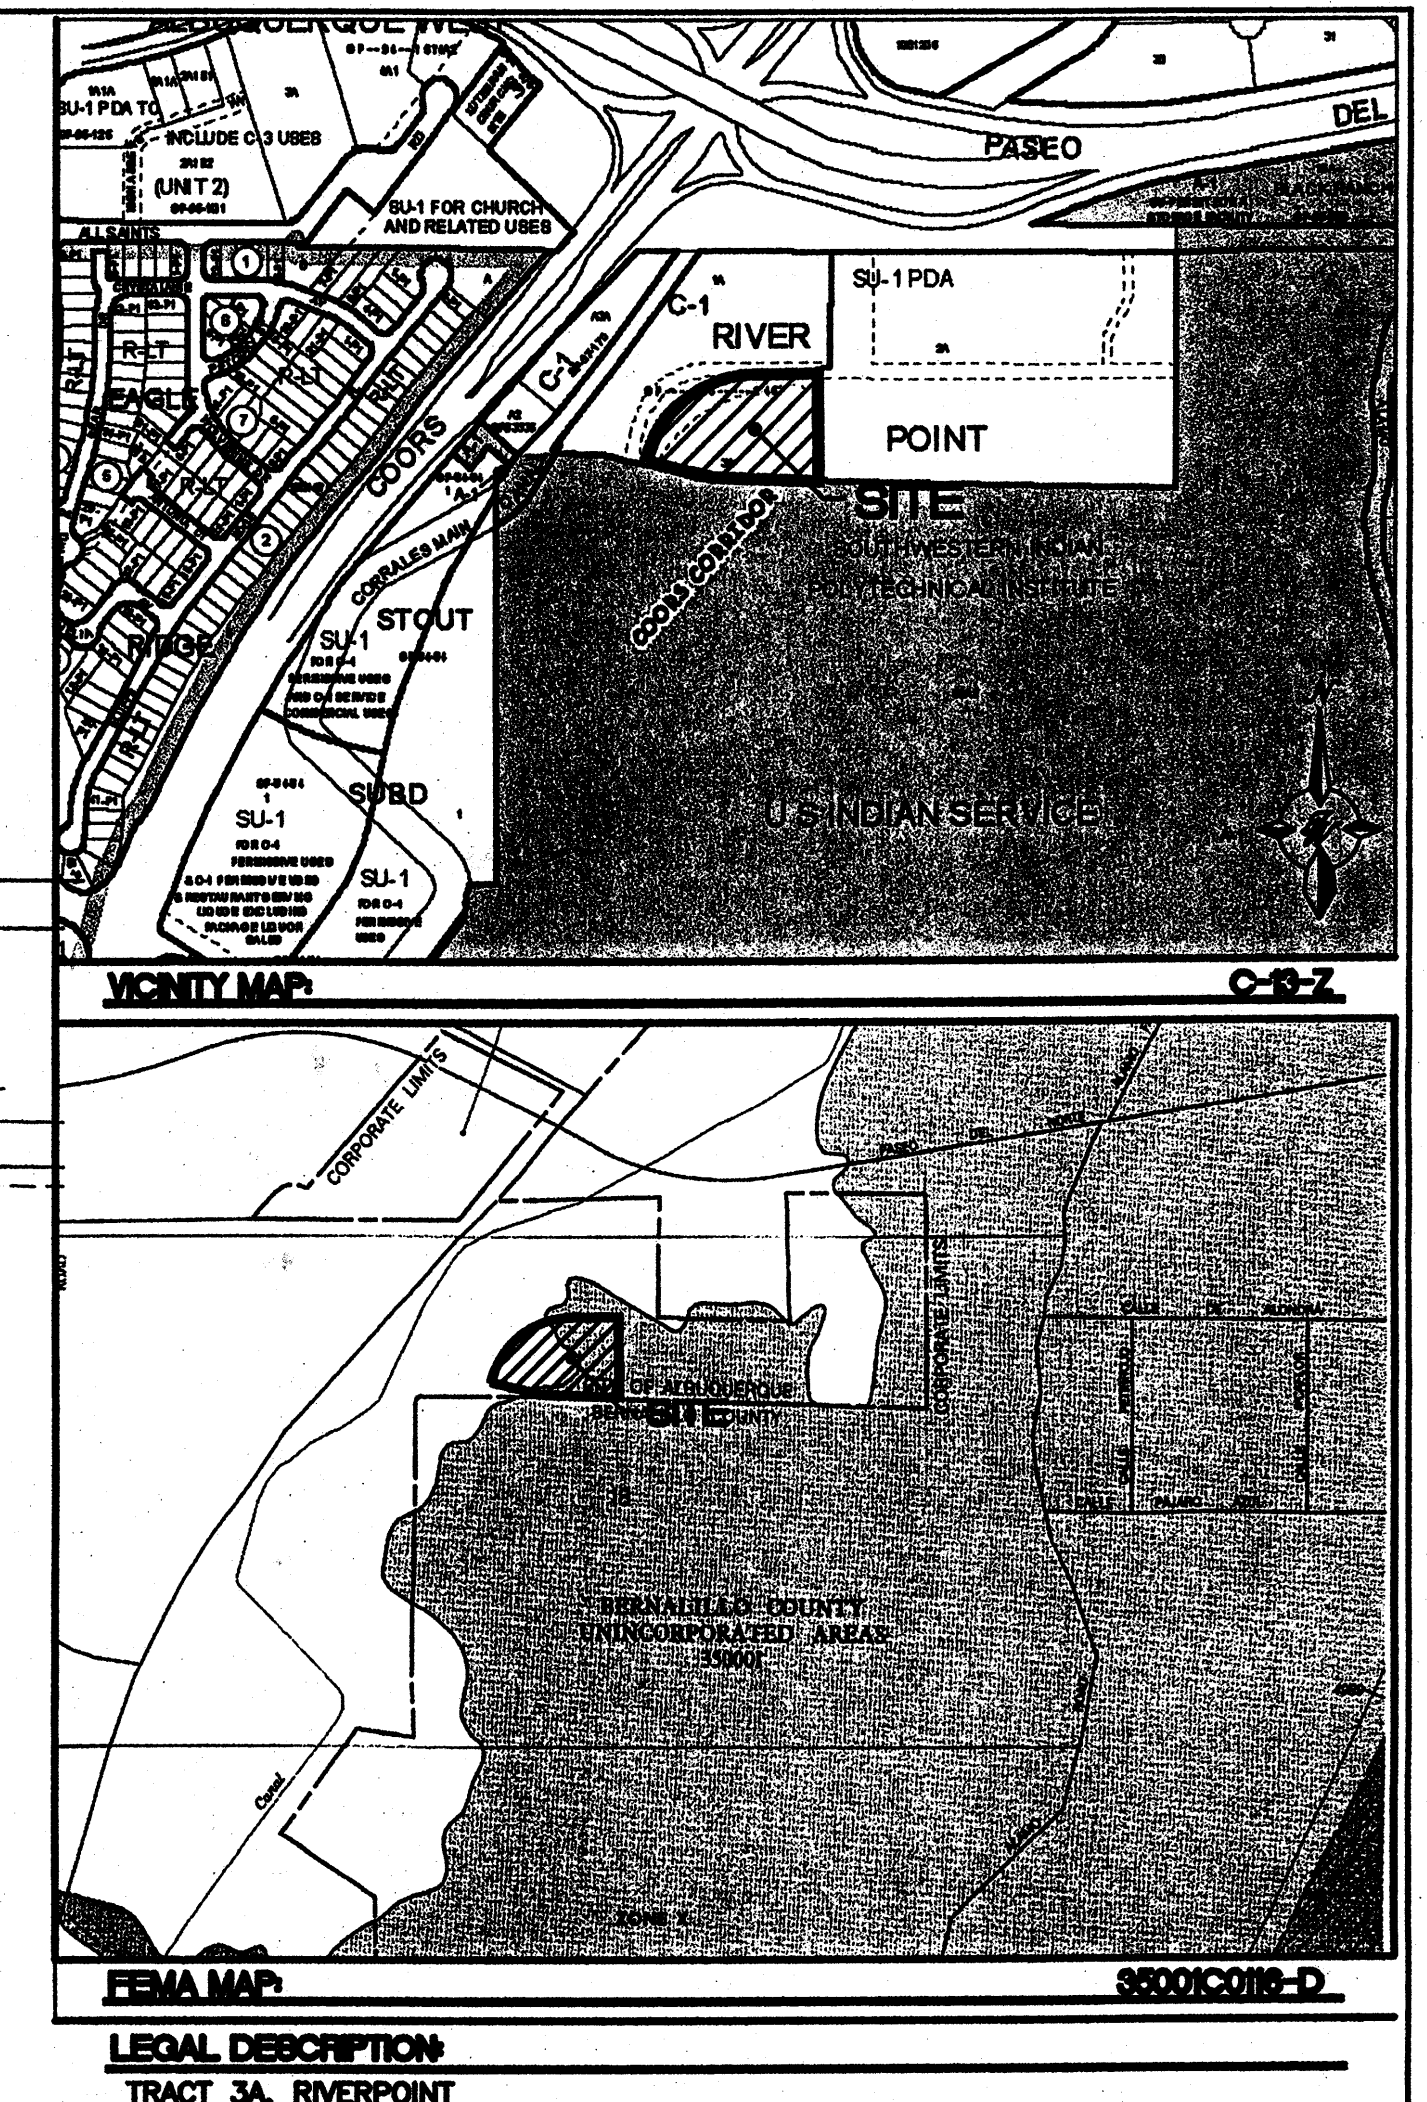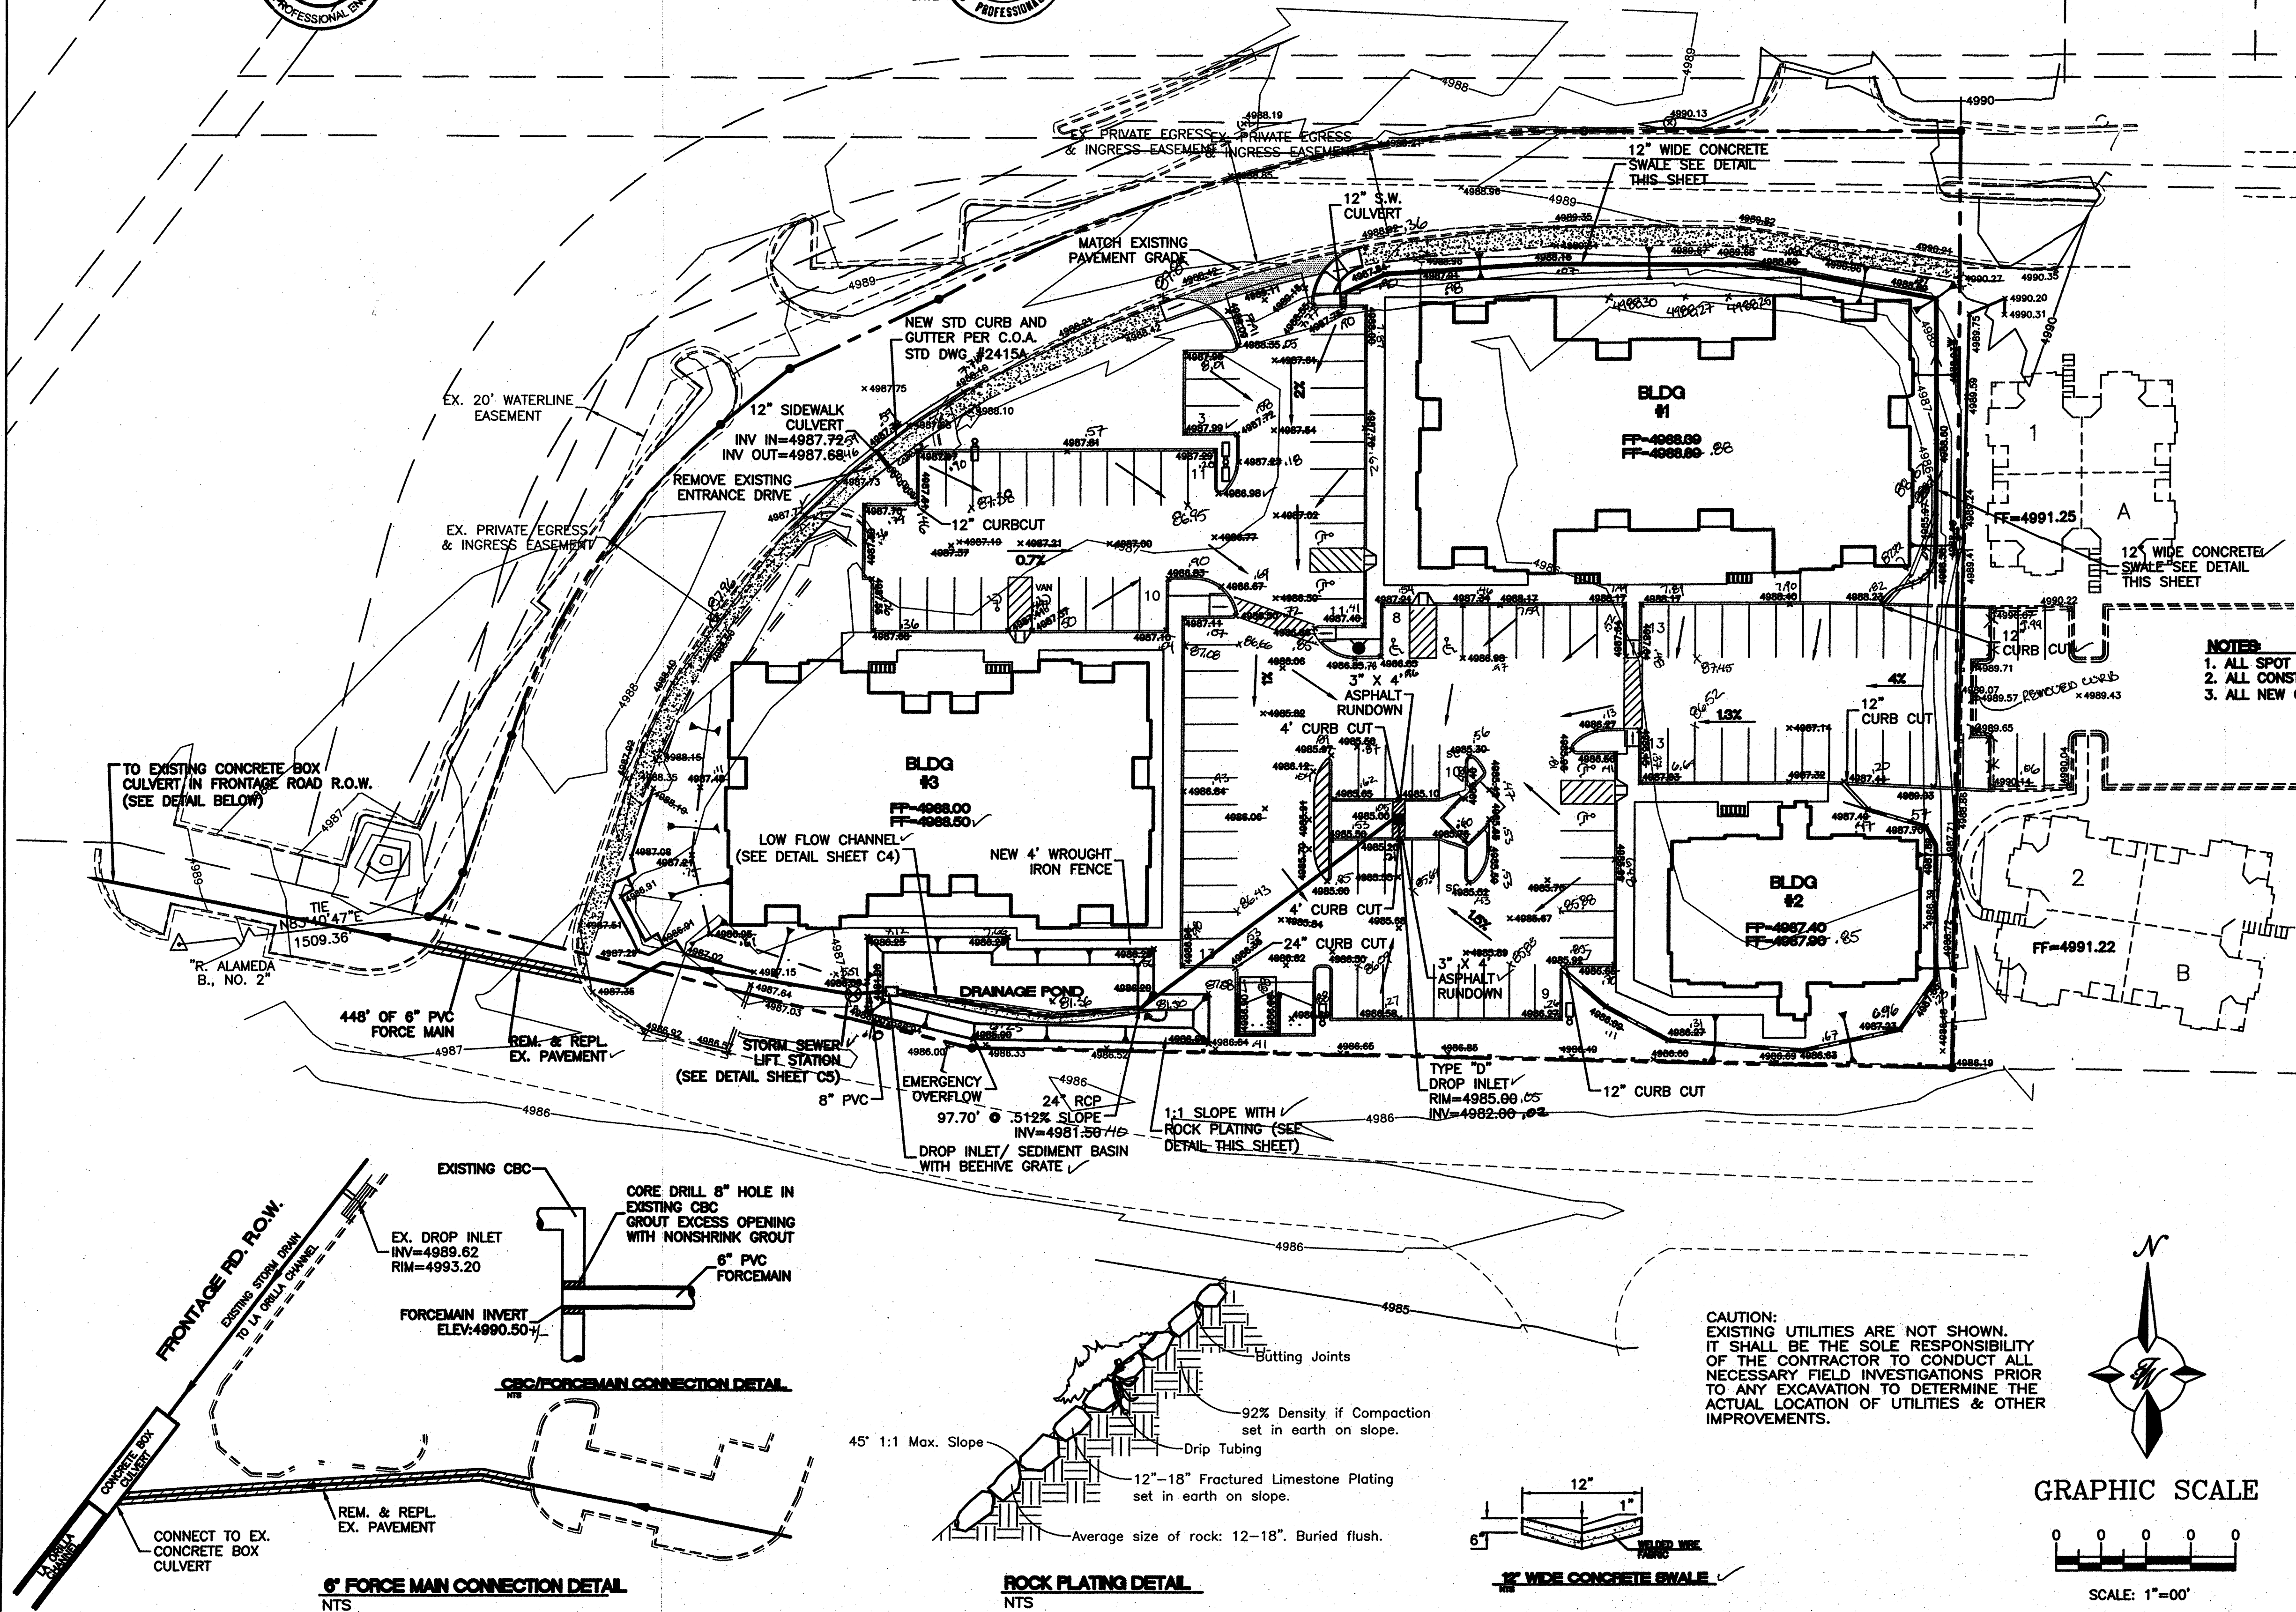

NOTES:

1. ALL SPOT ELEVATIONS REPRESENT FLOWLINE OR TOP OF ASPHALT ELEVATION UNLESS OTHERWISE NOTED.
2. ALL CONSTRUCTION SHALL FOLLOW CITY OF ALBUQUERQUE STANDARDS.
3. ALL NEW CURB TO BE 6" HEADERCURB PER COA STD DWG #2415B, UNLESS OTHERWISE NOTED.

  LEGEND	DESCRIPTION
	EXISTING SAS MANHOLE
	PROPOSED STORM SEWER LINE
	EXISTING CURB & GUTTER
	PROPOSED CURB & GUTTER
	BOUNDARY LINE
	EXISTING BOUNDARY LINE
	EASEMENT
	PROPOSED SIDEWALK
	EXISTING SIDEWALK
	EXISTING WALL
	EXISTING CONTOUR
	EXISTING INDEX CONTOUR
	FLOW ARROW
	SLOPE TIE
 x 5048.25	EXISTING SPOT ELEVATION
 x 5048.25	PROPOSED SPOT ELEVATION
 x 5048.25	FUTURE SPOT ELEVATION
	PROPOSED LIFT STATION
	DROP INLET
	SIDEWALK CULVERT
	12" CONCRETE SWALE

ROUGH GRADING APPROVAL

**SAN MIGUEL APTS.
PHASE III
GRADING AND
DRAINAGE PLAN**

TIERRA WEST, LLC
5571 MIDWAY PARK PLACE NE
ALBUQUERQUE, NM 87109
(505)858-3100

012008

LOGY SECTION

DRAWN BY

BMP
DATE

DATE
12/05/06

2155GR

1992, 1993, 1994,26

SHEET #

C3

[illegible]

JOB #
21055