


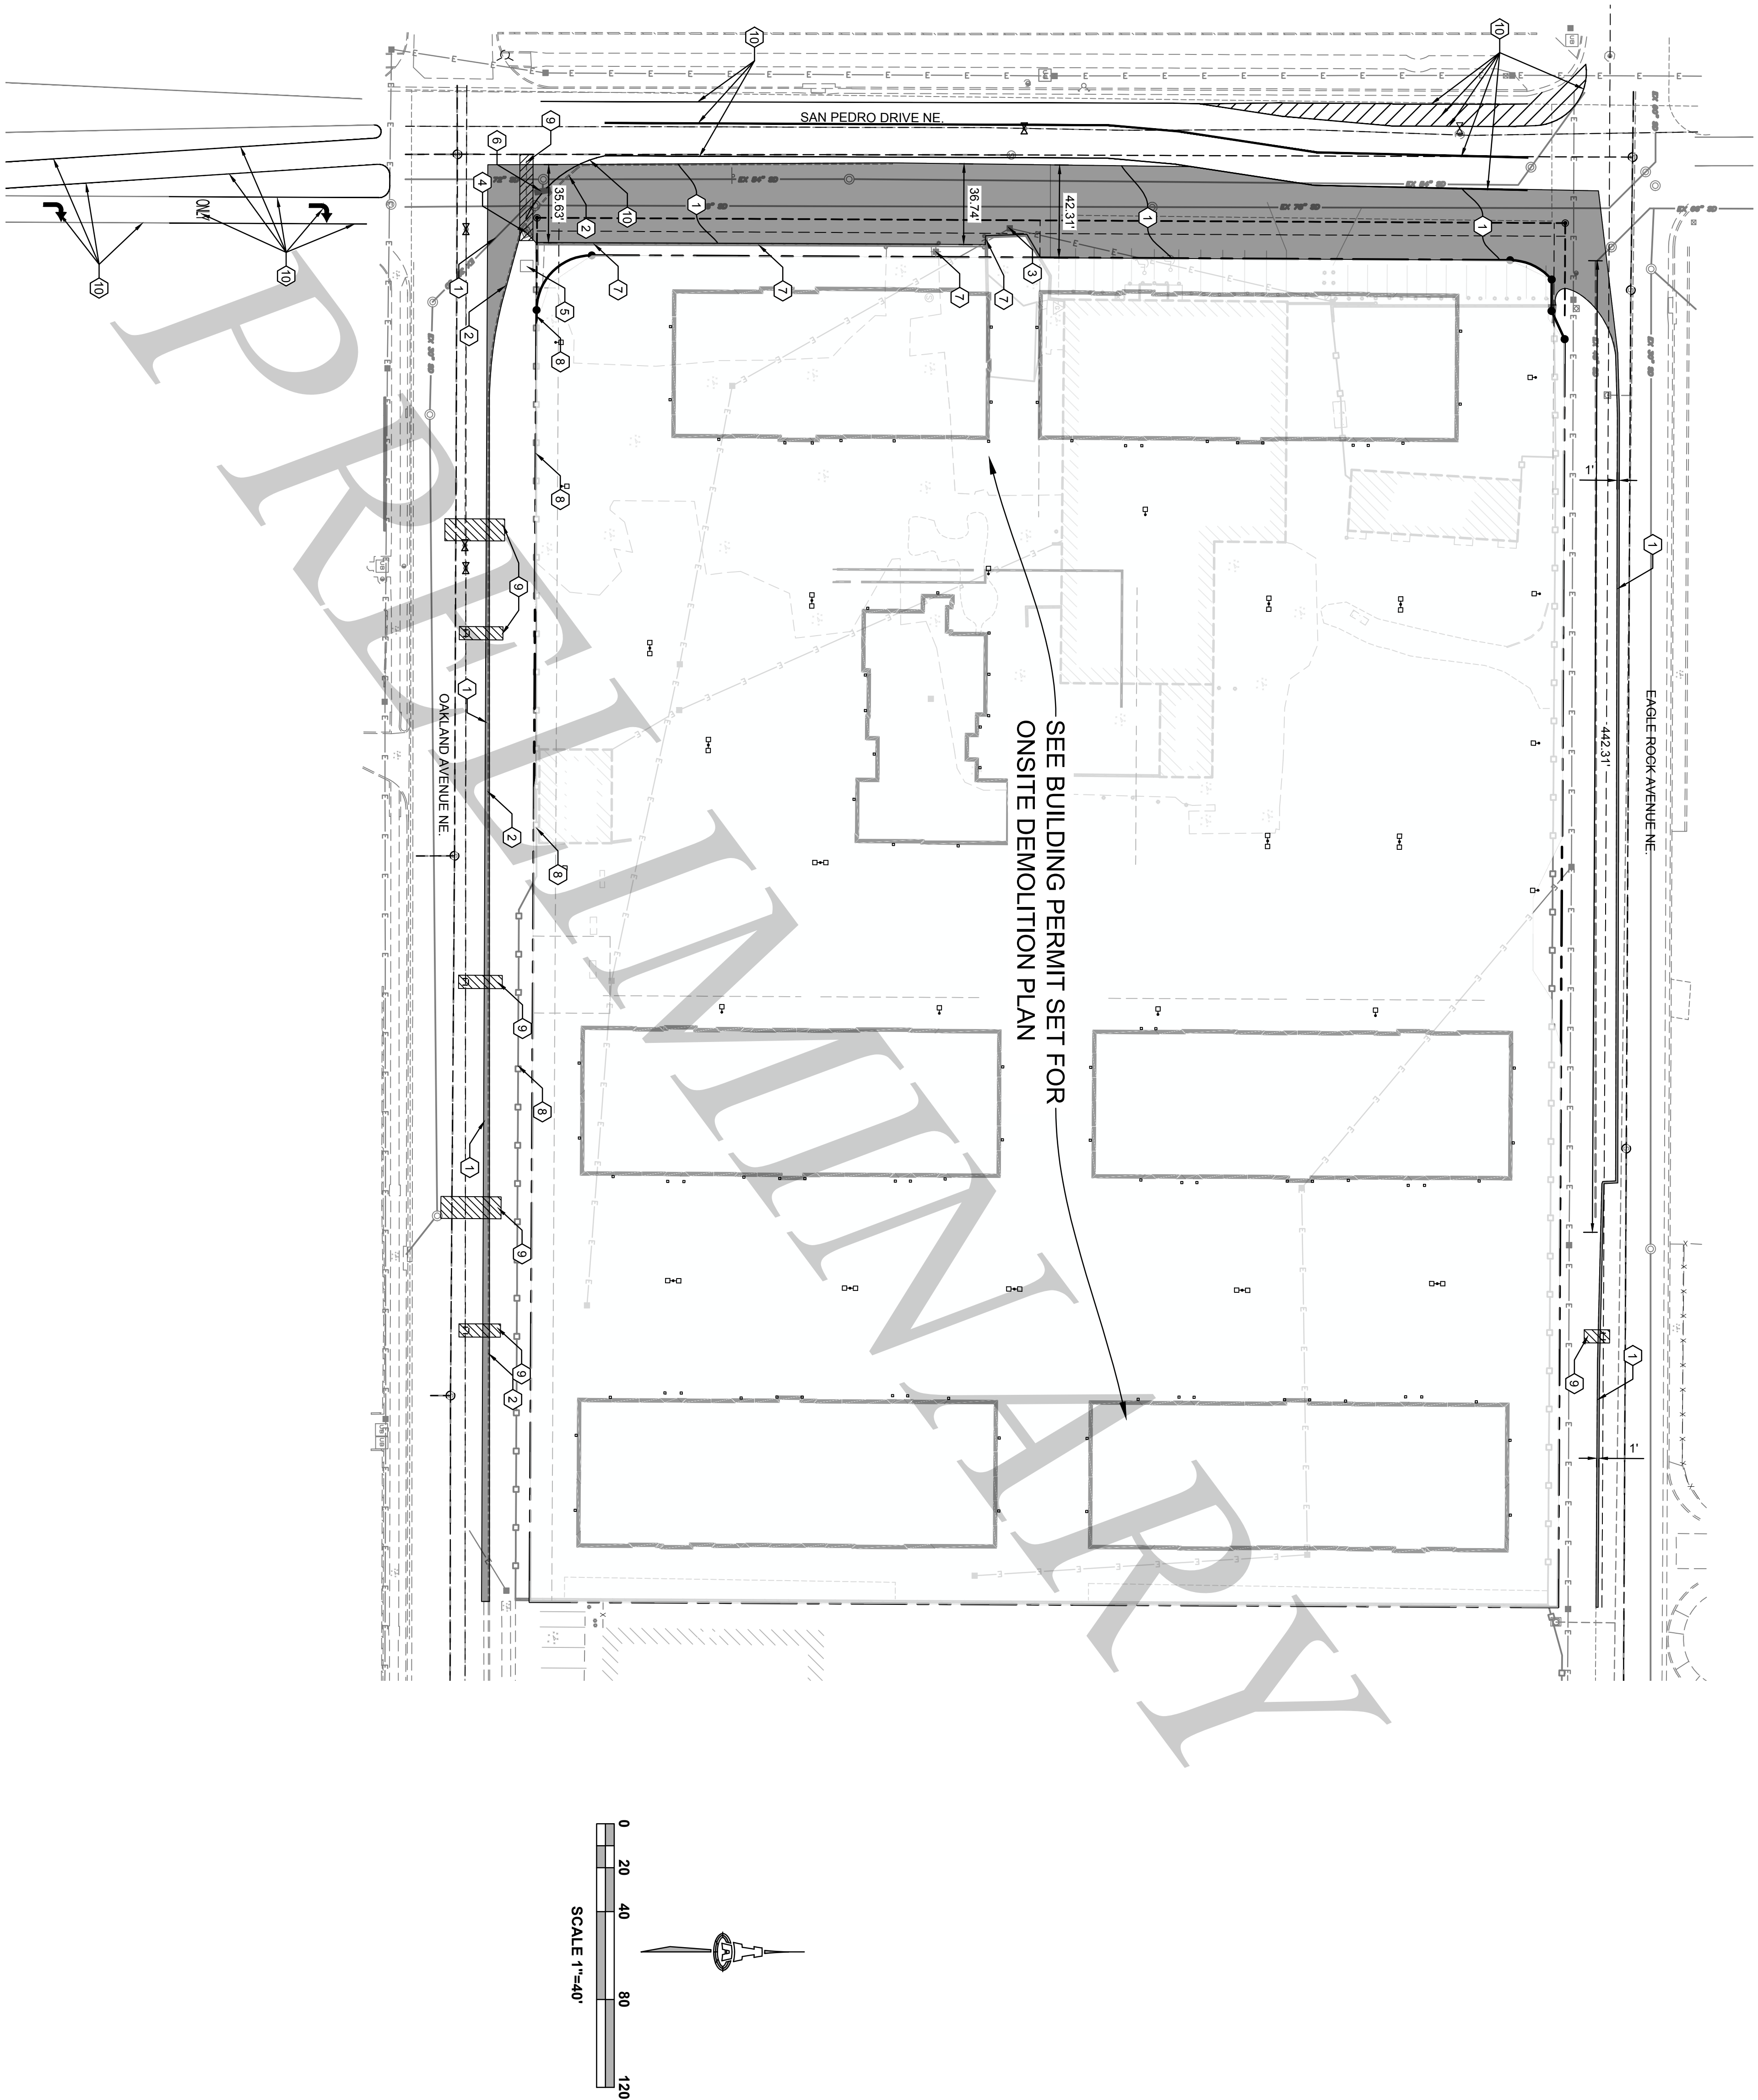

KEYED DEMOLITION NOTES

1. CAREFULLY SAWCUT, REMOVE & PROPERLY DISPOSE OF EXISTING ASPHALT.
2. REMOVE EXISTING ASPHALT CURB.
3. REMOVE PRIVATE POWER POLES.
4. REMOVE METER SETTER & BOX, CLOSE CORP STOP AT MAIN LINE AND CUT SERVICE LINE. PULL SERVICE LINE TO REMOVE.
5. REMOVE & DISPOSE OF EXISTING VAULT AND PRIVATE WATER LINE.
6. REMOVE & DISPOSE OF EXISTING STORM INLET.
7. REMOVE & DISPOSE OF EXISTING CMU BLOCK WALL AND GATES
8. REMOVE & DISPOSE OF EXISTING FENCE.
9. FOR UTILITY CONNECTIONS, NEATLY SAWCUT, REMOVE, & REFACE PAVING WITH 2" ADDITIONAL THICKNESS PER COA STD DWG #2465
10. RELOCATE EXISTING STRIPING, SEE STRIPING PLANS ON SHEET 12.

STRIPING ERADICATION NOTE

STRIPING ERADICATION SHALL BE ACCOMPLISHED BY WATER BLASTING OF THE ROADWAY TO A MAXIMUM DEPTH OF 0.25" AND TWICE THE WIDTH OF THE STRIPE OR MARKING TO BE REMOVED.

BENCH MARKS

BENCH MARKS	
Albuquerque Control Survey Monument "10-C18"	
N: 1524123.885	E: 1542565.263
G-G= 0.999665042	
$\Delta\alpha = -00^{\circ}11'19.43''$	
Elevation = 5222.09 feet (NAVD 88)	

AS-BUILT INFORMATION

AS-BUILT INFORMATION	
CONTRACTOR	
WORK STAKED BY	DATE
INSPECTOR'S ACCEPTANCE BY	DATE
FIELD VERIFICATION BY	DATE
DRAWINGS CORRECTED BY	DATE
MICRO-FILM INFORMATION	
RECORDED BY	DATE
NO.	

LEGEND

- | | |
|---|-------------------------------|
|  | EXISTING STREET IMPROVEMENTS |
|  | PROPOSED STD CURB & GUTTER |
|  | SIDEWALK THIS CONTRACT |
|  | ADA RAAMP |
|  | VALLEY GUTTER |
|  | SAWCUT, REM, & DISPOSE PAVING |

ENGINEER'S SEAL

PRELIMINARY
FOR REVIEW ONLY
NOT FOR CONSTRUCTION
USE.

NO.	DATE	REMARKS		BY
REVISIONS				
DESIGN				
DESIGNED BY	FCA/thor	DATE	03/2022	
DRAWN BY	thor	DATE	03/2022	
CHECKED BY	FCA	DATE	03/2022	



Isaacson & Arfman, Inc.
Civil Engineering Consultants

128 Monroe Street NE
Albuquerque, NM 871108
505-268-8282 | www.isacvll.com

CITY OF ALBUQUERQUE
PUBLIC WORKS DEPARTMENT
ENGINEERING DEVELOPMENT GROUP


**SAN PEDRO APARTMENTS
DEMOLITION PLAN**

DESIGN REVIEW COMMITTEE	CITY ENGINEER APPROVAL	LAST DESIGN UPDATE	
		Mo/DAY/YR	Mo/DAY/YR

City Project No. **759287**

Zone Map No. **C-18-Z**

Sheet **10** Of **18**

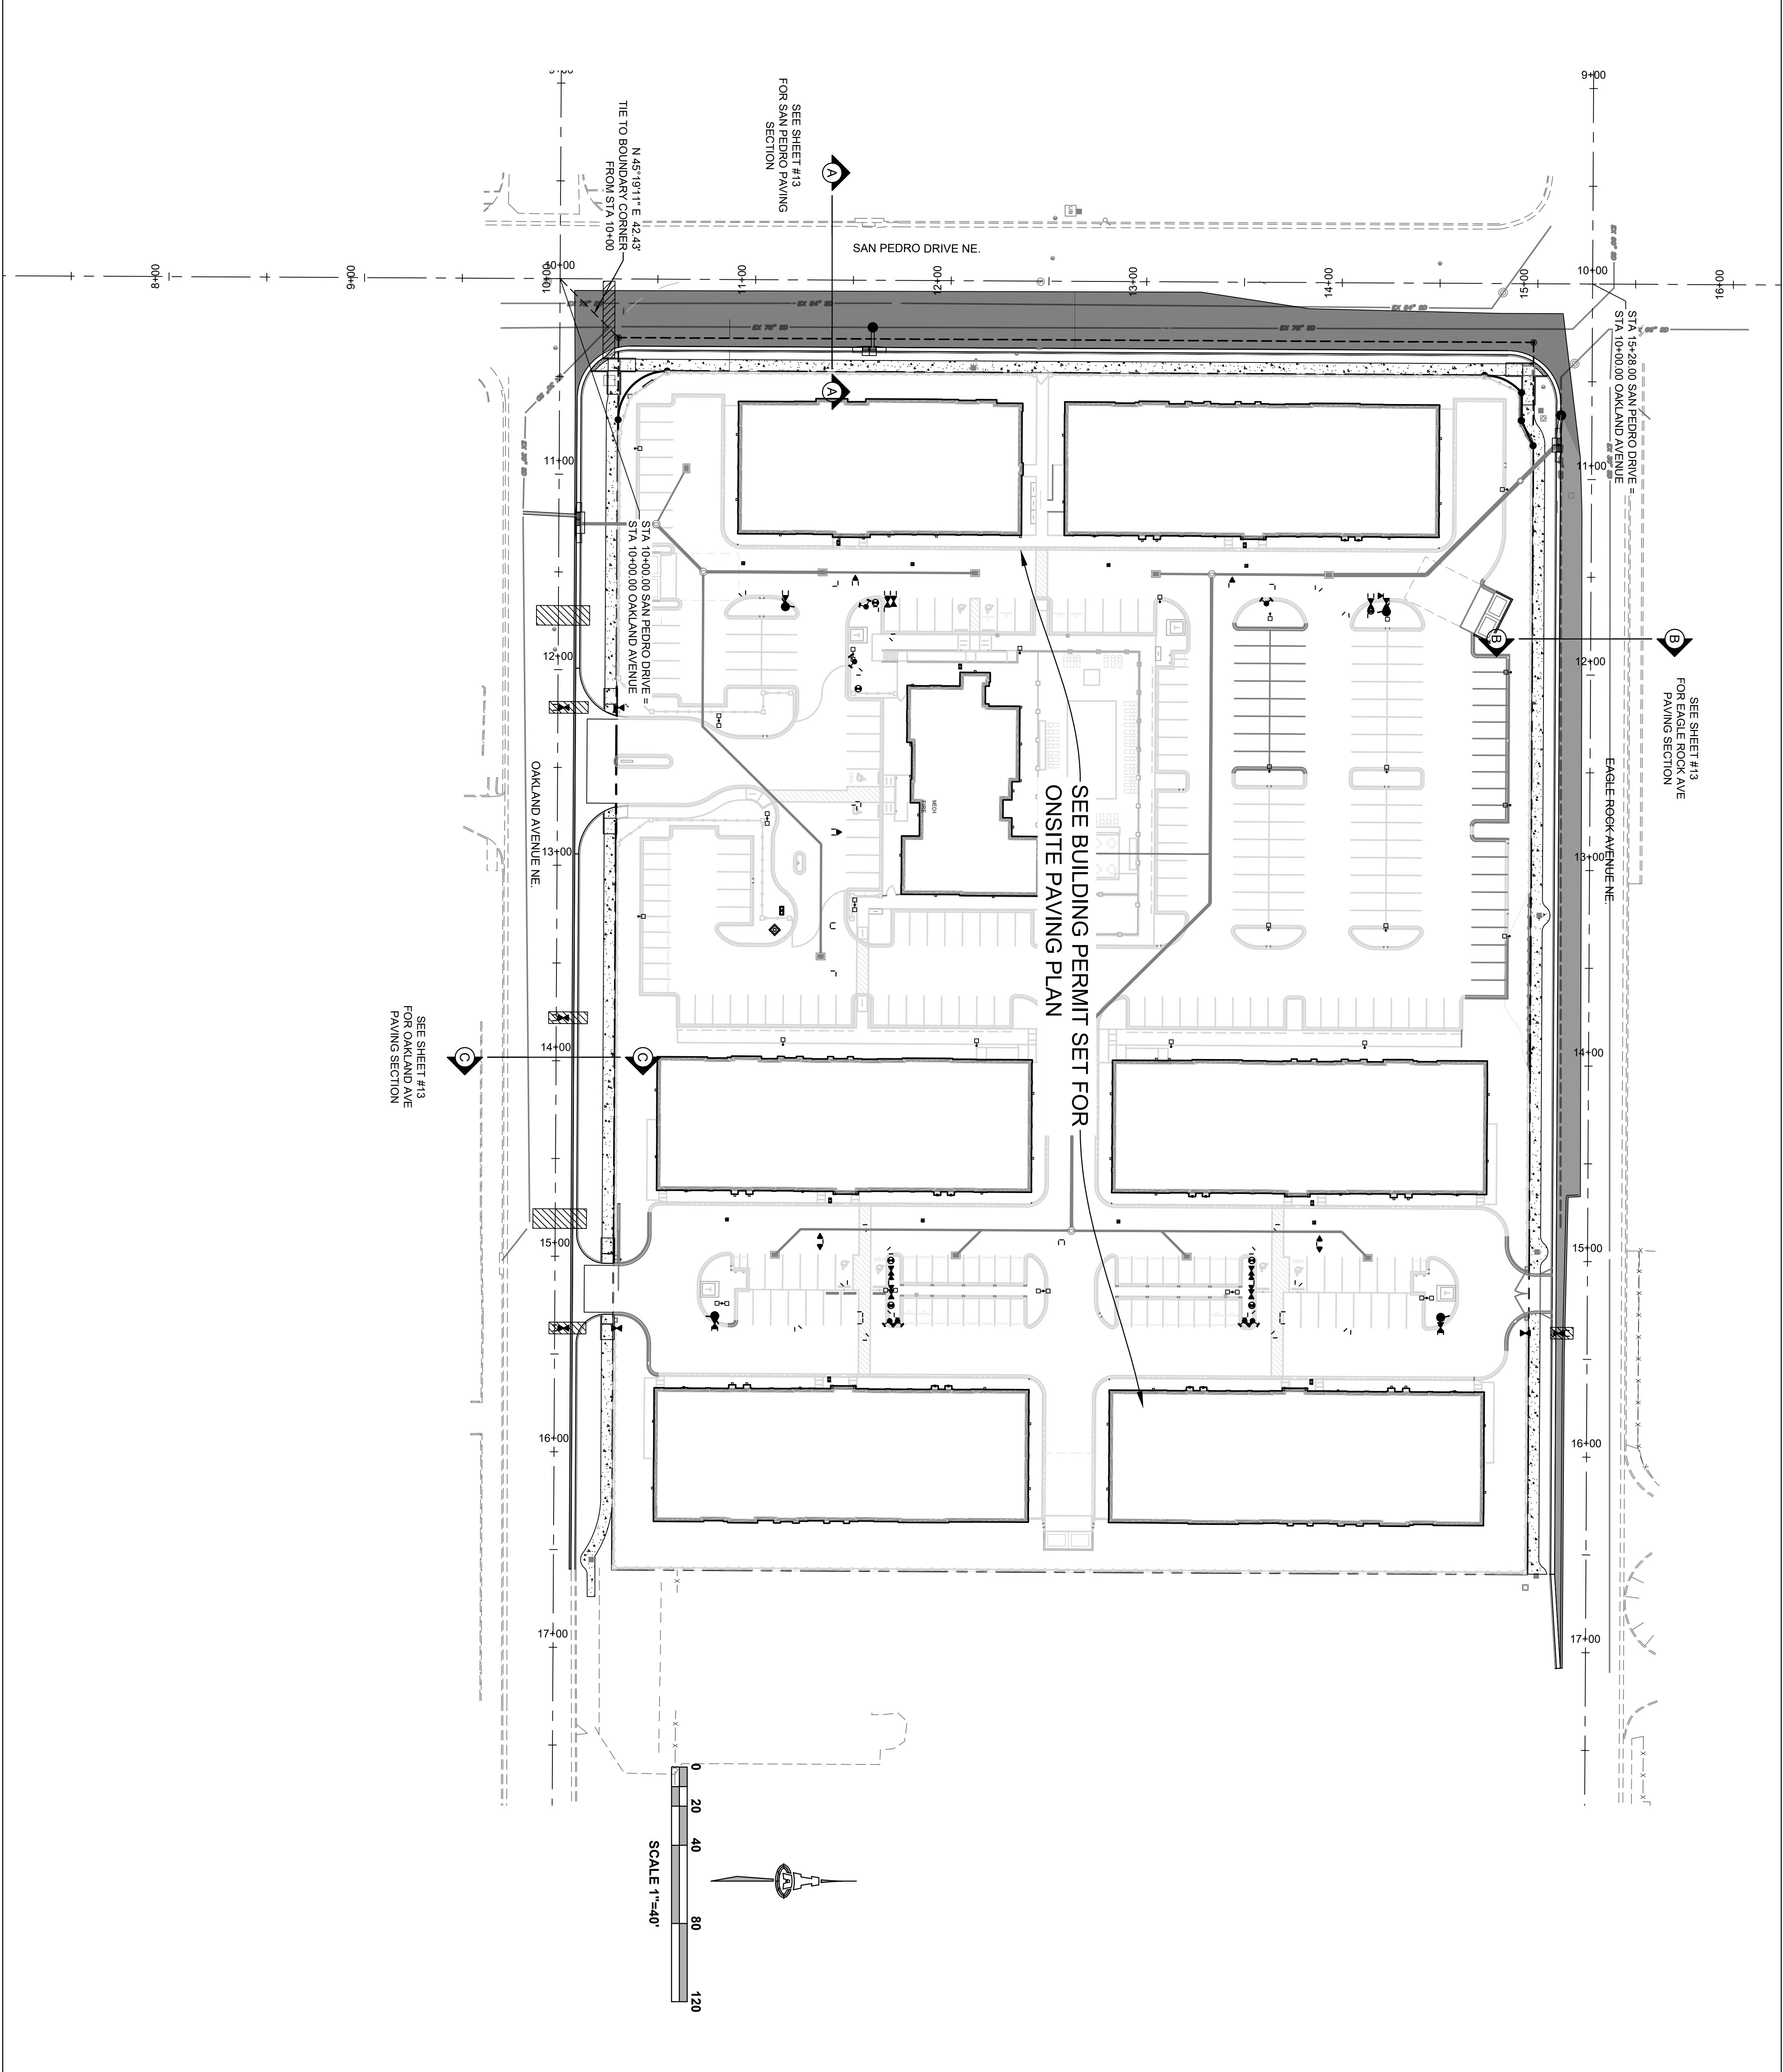

GENERAL PAVING NOTES

- A. SEE SHEET 13 FOR STREET SECTIONS AND DETAILS.
- B. CONSTRUCT SIDEWALKS PER COA STD DWG 2430. ALL SIDEWALKS ARE 6' WIDE (UNLESS OTHERWISE NOTED).
- C. CONSTRUCT STANDARD CURB AND MEDIAN CURB PER COA STD DWG 2415A.
- D. ALL STREET STRIPING TO REMAIN THAT IS ALTERED OR DESTROYED SHALL BE REPLACED W/ REFLECTORIZED PAVEMENT MARKING BY CONTRACTOR TO THE SAME LOCATIONS AS WAS EXISTING OR AS OTHERWISE INDICATED BY APPROVED PLAN SET.

AS-BUILT INFORMATION	
CONTRACTOR	
WORK STARTED BY	DATE
INSPECTORS ACCEPTANCE BY	DATE
FIELD VERIFICATION BY	DATE
DRAWINGS CORRECTED BY	DATE
MICRO-FILM INFORMATION	
RECORDED BY	DATE
NO.	

LEGEND

- EXISTING STREET IMPROVEMENTS
- PROPOSED STD CURB & GUTTER
- SIDEWALK THIS CONTRACT
- ADA RAMP
- VALLEY GUTTER
- SAWCUT, REM. & REPLACE PAVING
- SAWCUT, REM. & DISPOSE PAVING

Isacson & Arfman, Inc.
Civil Engineering Consultants

128 Morris Street NE
Albuquerque, NM 87108
505-266-8828 | www.isacivil.com

CITY OF ALBUQUERQUE
PUBLIC WORKS DEPARTMENT
ENGINEERING DEVELOPMENT GROUP
SAN PEDRO APARTMENTS
MASTER PAVING PLAN

DESIGN REVIEW COMMITTEE	CITY ENGINEER APPROVAL	Mo DAY/YR.	Mo DAY/YR.

LAST DESIGN UPDATE	

City/Project No.	759287	Zone Map No.	C-18-Z	Sheet	6	Of	18
------------------	--------	--------------	--------	-------	---	----	----