


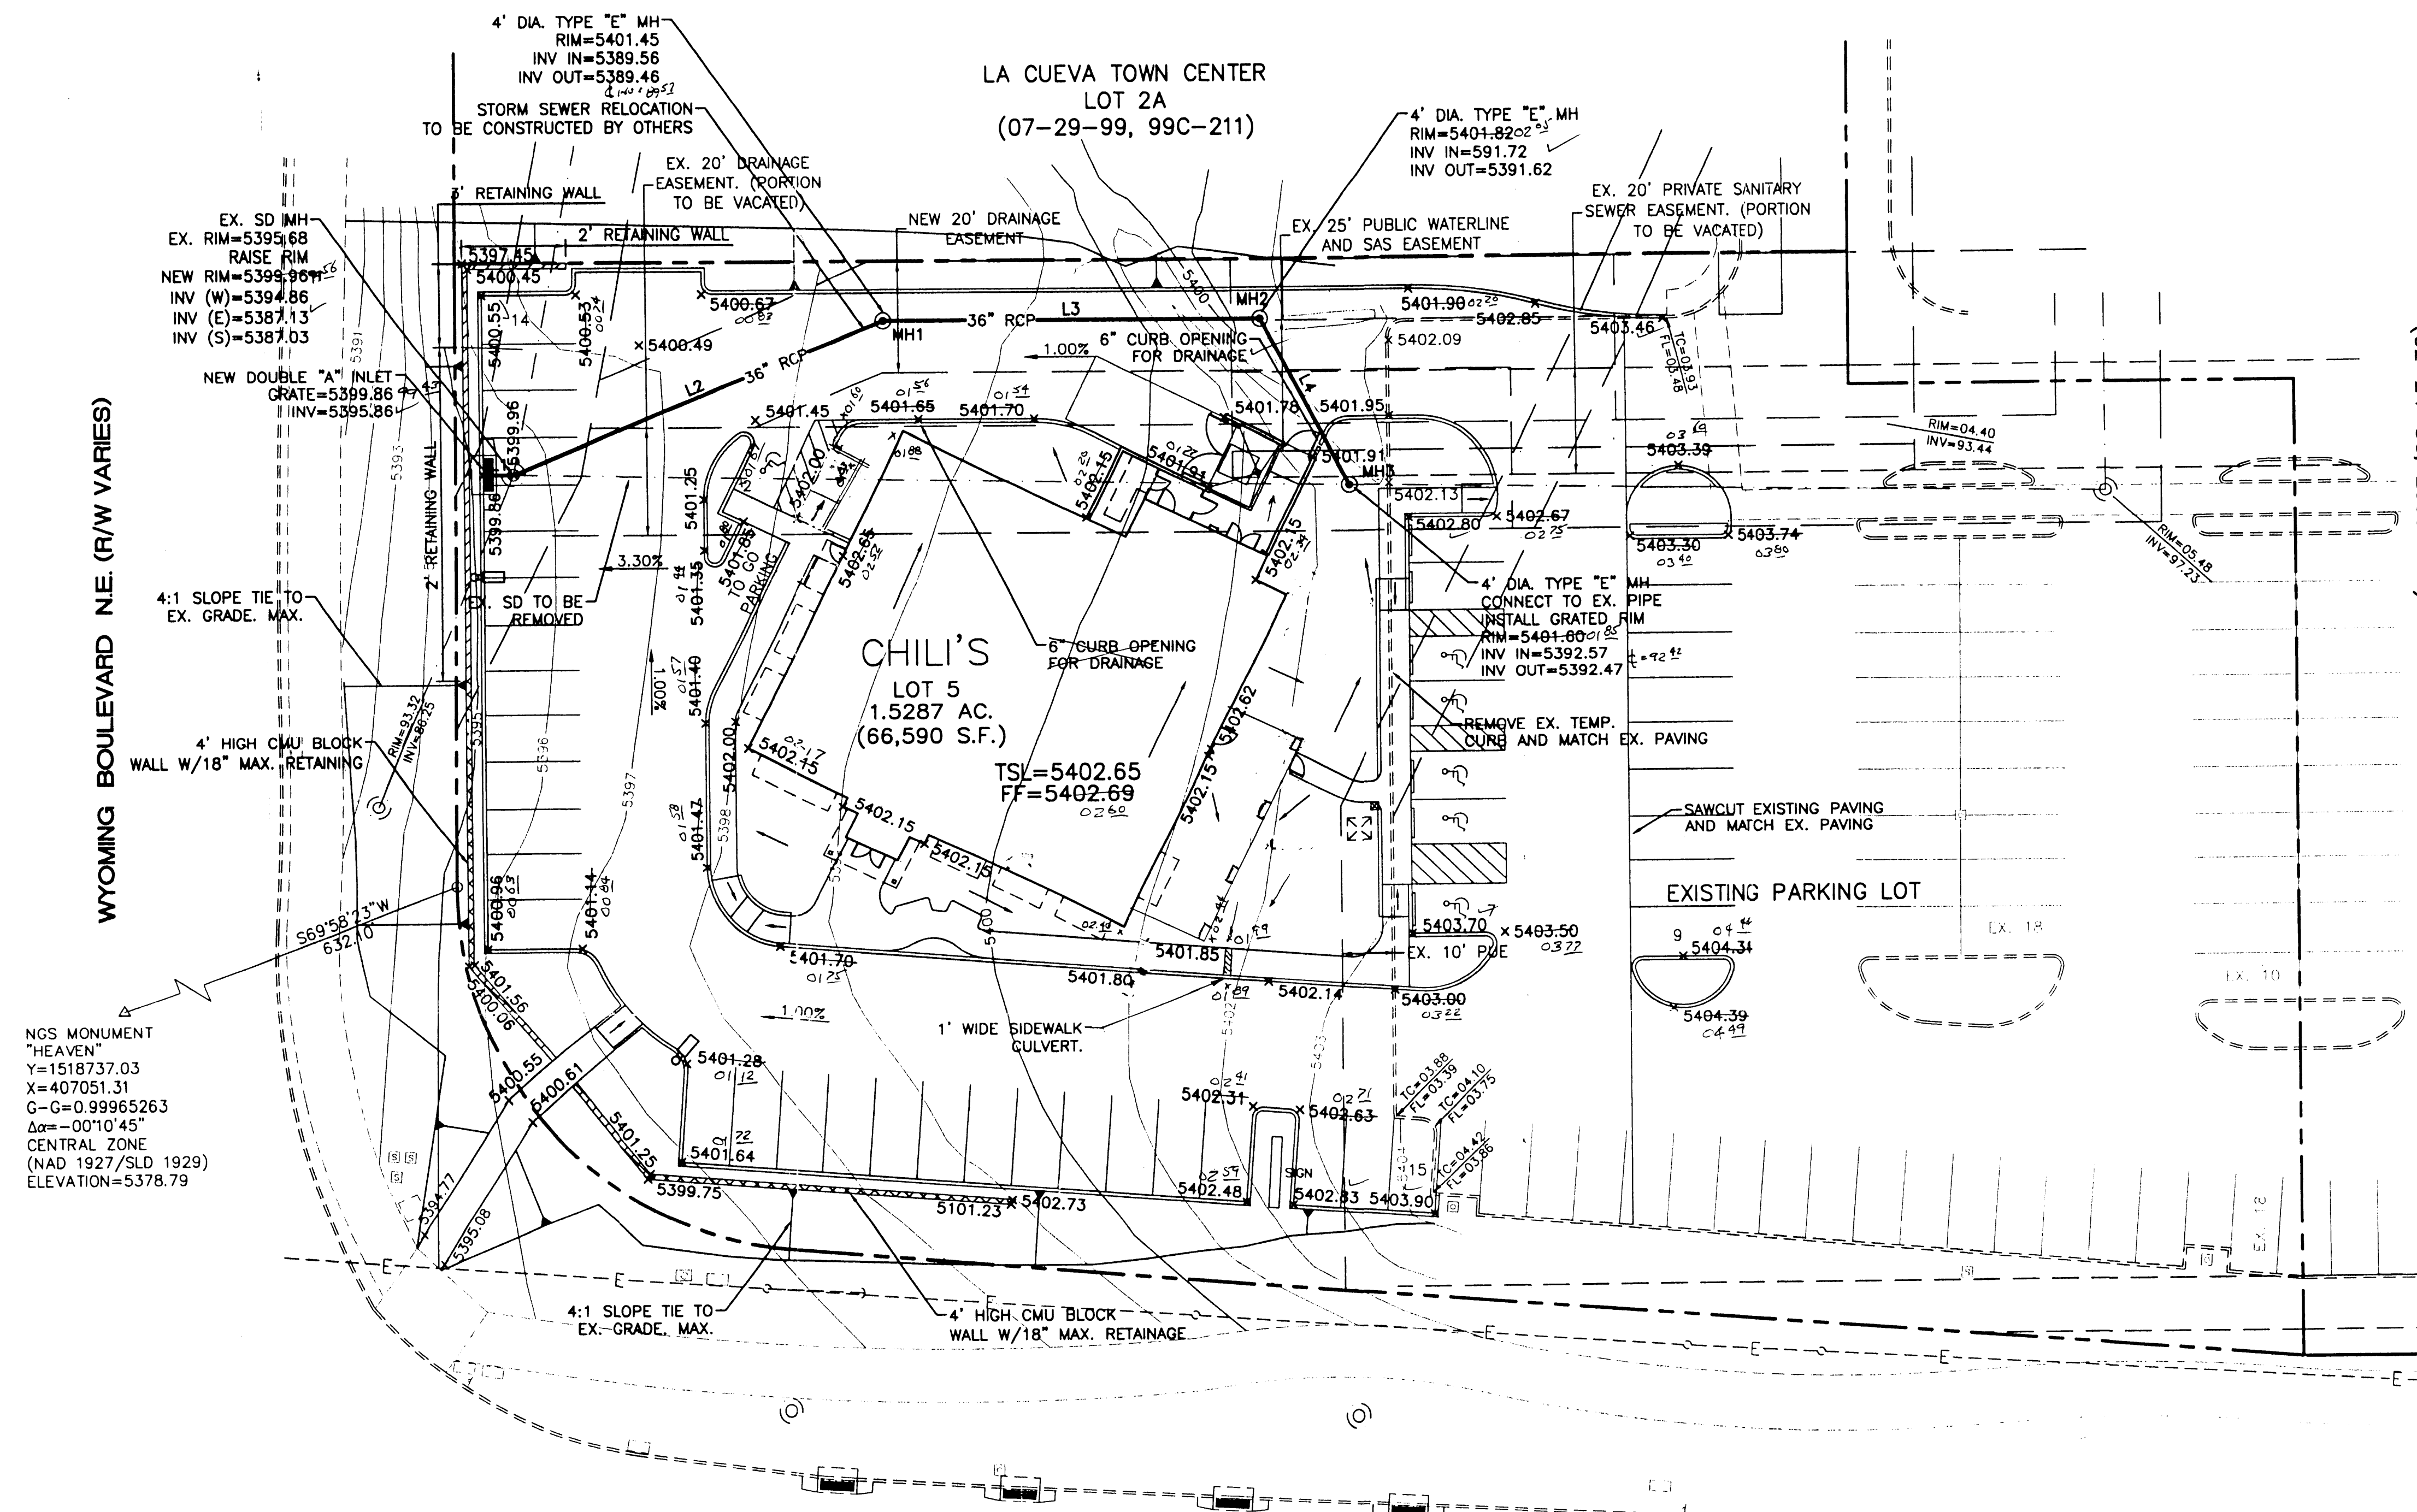


NGS MONUMENT
"HEAVEN"
Y=1518737.03
X=407051.31
G=0.99965263
Δα=00°10'45"
CENTRAL ZONE
(NAD 1927/SLD 1929)
ELEVATION=5378.79

- EROSION CONTROL NOTES:**
1. CONTRACTOR IS RESPONSIBLE FOR OBTAINING A TOPSOIL DISTURBANCE PERMIT PRIOR TO BEGINNING WORK.
 2. CONTRACTOR IS RESPONSIBLE FOR MAINTAINING RUN-OFF ON SITE DURING CONSTRUCTION.
 3. CONTRACTOR IS RESPONSIBLE FOR CLEANING ALL SEDIMENT THAT GETS INTO EXISTING RIGHT-OF-WAY.
 4. REPAIR OF DAMAGED FACILITIES AND CLEANUP OF SEDIMENT ACCUMULATIONS ON ADJACENT PROPERTIES AND IN PUBLIC FACILITIES IS THE RESPONSIBILITY OF THE CONTRACTOR.
 5. ALL EXPOSED EARTH SURFACES MUST BE PROTECTED FROM WIND AND WATER EROSION PRIOR TO FINAL (CITY) ACCEPTANCE OF ANY PROJECT.




LINE TABLE				
LINE	LENGTH	BEARING	PIPE SIZE	SLOPE
L1	5.76	N90°00'00"E	18" RCP	S=17.36%
L2	76.44	N67°42'38"E	36" RCP	S=3.00%
L3	71.78	S90°00'00"E	36" RCP	S=2.90%
L4	36.03	N27°45'04"W	36" RCP	S=2.90%

FINAL

I certify that the grades shown on the plans have been built in substantial compliance with approved grading and drainage plan dated 11-7-2000. Survey information was supplied by ALPHEA LAND SURVEYS in accordance with normal surveying practices.

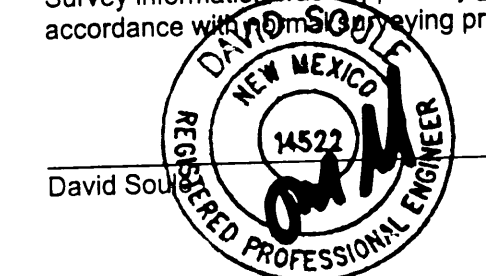

8/30/01 #14522

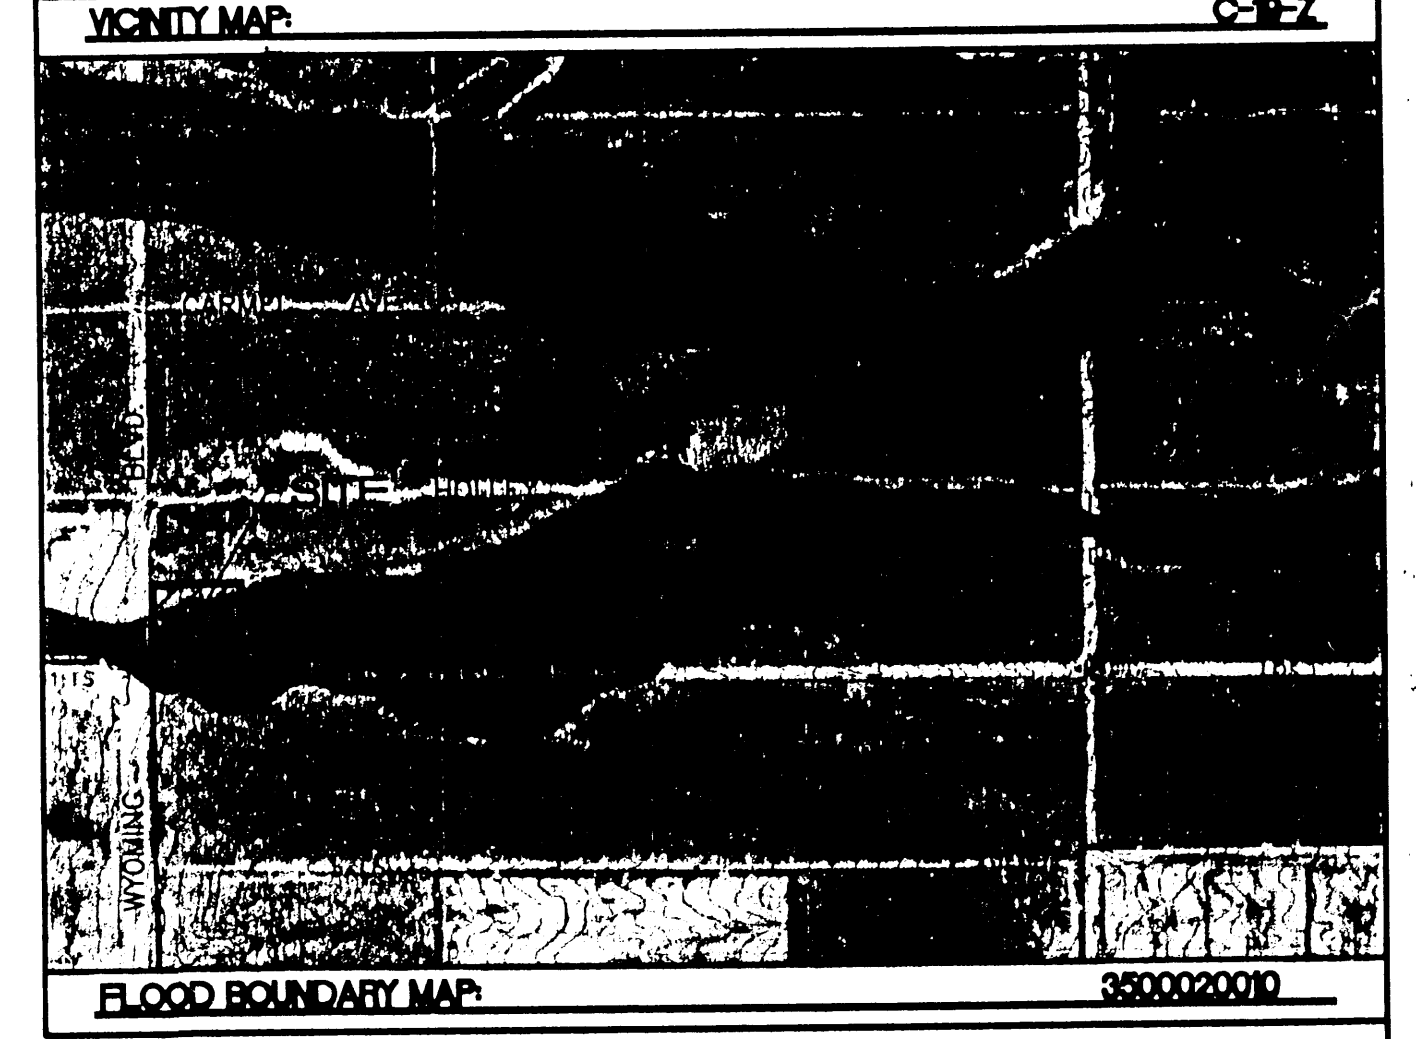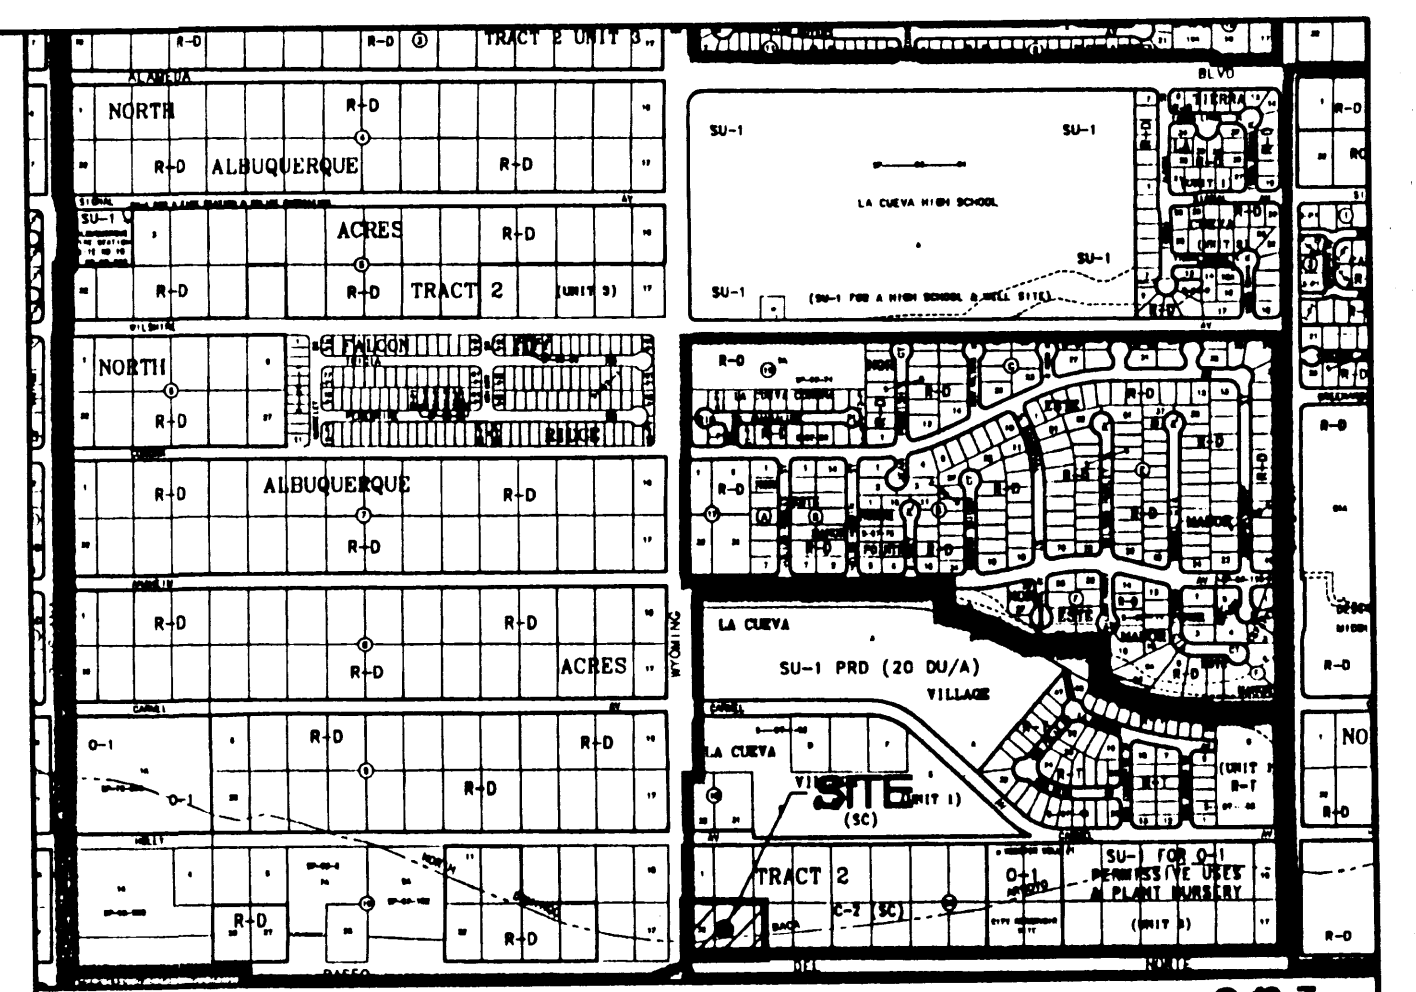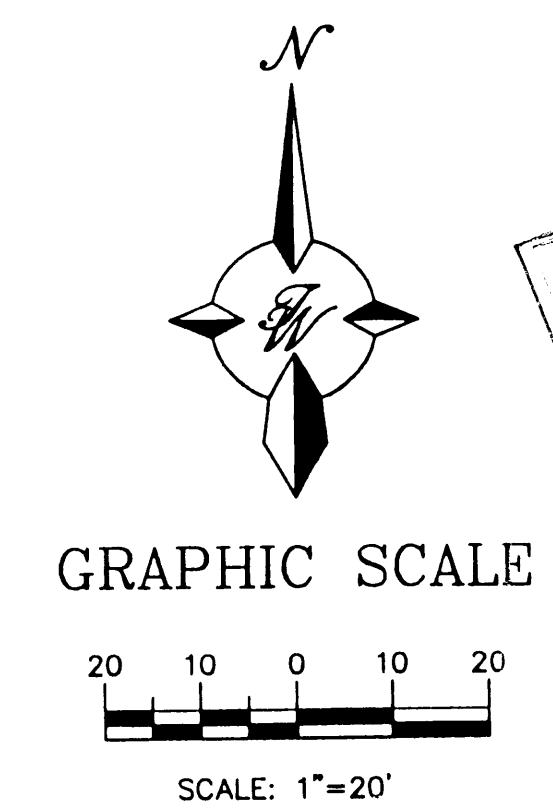

LEGAL DESCRIPTION:
LOT 5, LA CUEVA TOWN CENTER

NOTES:
1. ALL SPOT ELEVATIONS REPRESENT THE FLOWLINE ELEVATION UNLESS OTHERWISE NOTED.

30-DAY TEMPORARY C/O

I certify that the grades shown on the plans have been built in substantial compliance with approved grading and drainage plan dated 11-7-2000. Survey information was supplied by ALPHEA LAND SURVEYS in accordance with normal surveying practices.

Ronald R. Bohannan
8/25/01
#7868

LEGEND	
---	EXISTING CURB & GUTTER
---	EXISTING CONTOUR (MAJOR)
---	EXISTING CONTOUR (MINOR)
---	BOUNDARY LINE
---	EASEMENT
---	PROPOSED SIDEWALK

ROUGH GRADING APPROVAL		DATE
ENGINEER'S SEAL		
CHILI'S #704 LA CUEVA TOWN CENTER CONCEPTUAL GRADING PLAN		DRAWN BY BDC
		DATE 11-03-00
		2069GR.DWG
		SHEET #
		5
		JOB #
		20003620069

TIERRA WEST, LLC	
8509 JEFFERSON NE	
ALBUQUERQUE, NEW MEXICO 87113	
(505)858-3100	

RONALD R. BOHANNAN P.E. #7868	
----------------------------------	--