
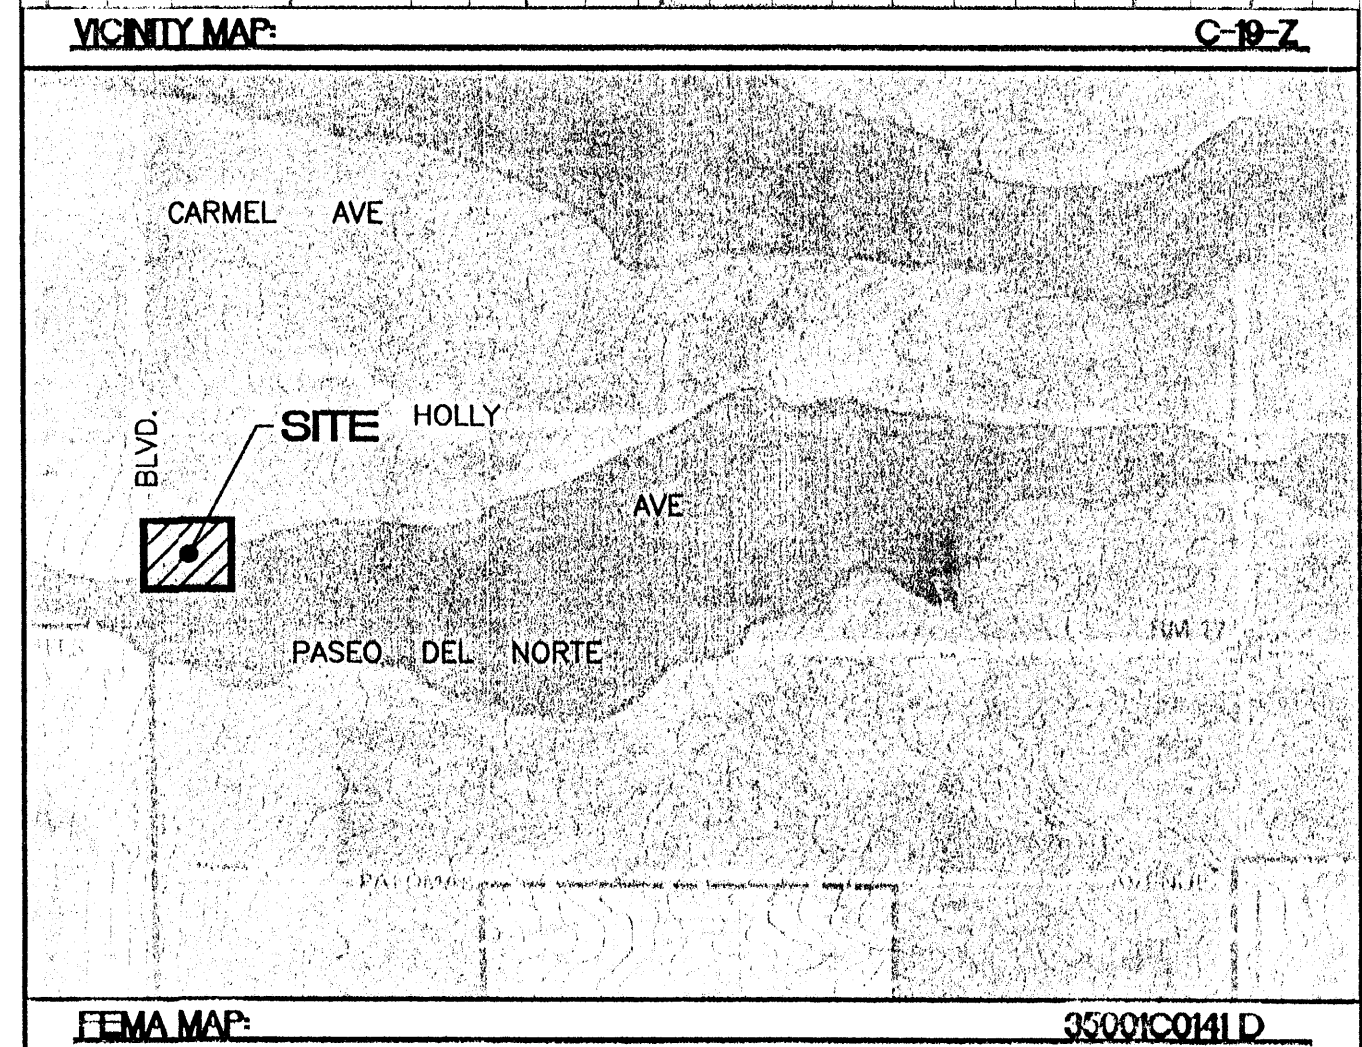
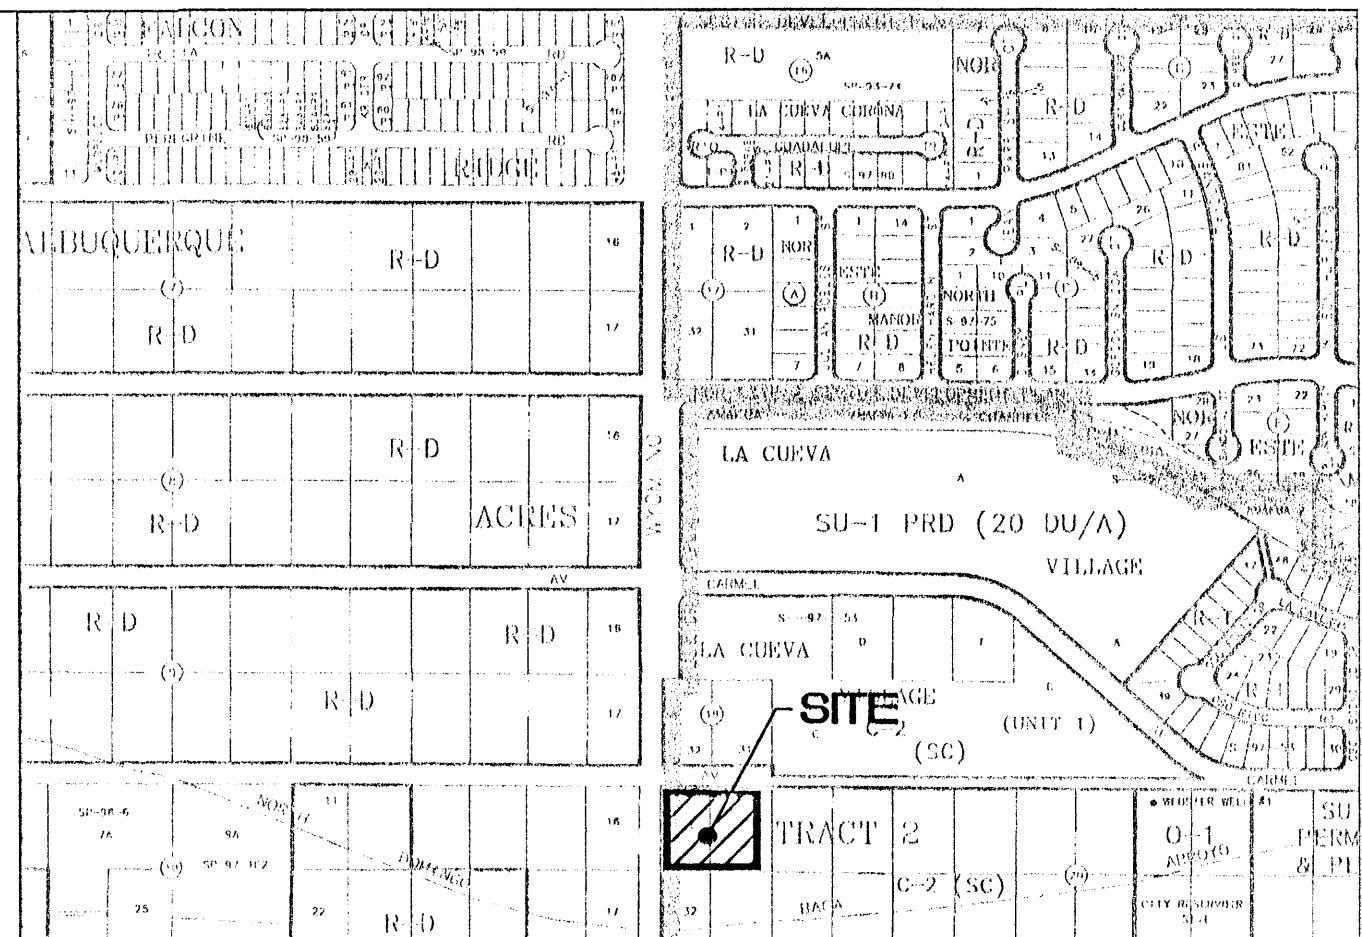


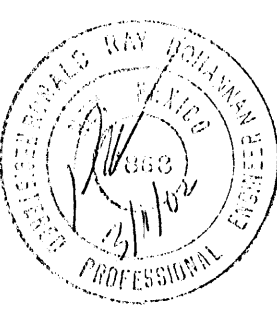

- LEGAL DESCRIPTION:**
LOT 2A LA CUEVA TOWN CENTER
- NOTES:**
1. ALL SPOT ELEVATIONS REPRESENT FLOWLINE ELEVATION UNLESS OTHERWISE NOTED.
 2. EPC COMMENTS 11-16-00 CONDITION #11 MET.
 3. BEGIN AND END HANDRAIL ON RETAINING WALL WHERE $\Delta > 2.5'$
 4. CONTRACTOR SHALL REFER TO SOILS REPORT FOR VERIFICATION OF PAVEMENT SECTION. TYPICAL PAVEMENT SECTION FOR REFERENCE ONLY, GEOTECHNICAL REPORT GOVERNS THE REQUIRED SECTION.

- LEGEND**
- EXISTING SAS MANHOLE
 - EXISTING METER
 - EXISTING VALVE W/BOX
 - EXISTING FIRE HYDRANT
 - EXISTING AIR RELEASE VALVE
 - EXISTING REDUCER
 - EXISTING SANITARY SEWER LINE
 - EXISTING WATER LINE
 - EXISTING CURB & GUTTER
 - EXISTING CONTOUR (MAJOR)
 - EXISTING CONTOUR (MINOR)
 - BOUNDARY LINE
 - EASEMENT
 - PROPOSED SIDEWALK


ROUGH GRADING APPROVAL _____ DATE _____

ENGINEER'S SEAL  RONALD R. BOHANNAN P.E. #7868	WELLS FARGO LA CUEVA TOWN CENTER	DRAWN BY WCUJ
	GRADING AND DRAINAGE PLAN	DATE 03/07/02
	TERRA WEST, LLC 8509 JEFFERSON NE ALBUQUERQUE, NEW MEXICO 87113 (505)858-3100	2082GR1.DWG
		SHEET # C-101
		JOB # 200082

NGS MONUMENT
"HEAVEN"
Y=1518737.03
X=407051.31
G-G=0.99965263
 $\Delta\alpha=-00^{\circ}10'45''$
CENTRAL ZONE
(NAD 1927/SLD 1929)
ELEVATION=5378.79

Wyoming Boulevard NE

N 60°29'10" E
865.22

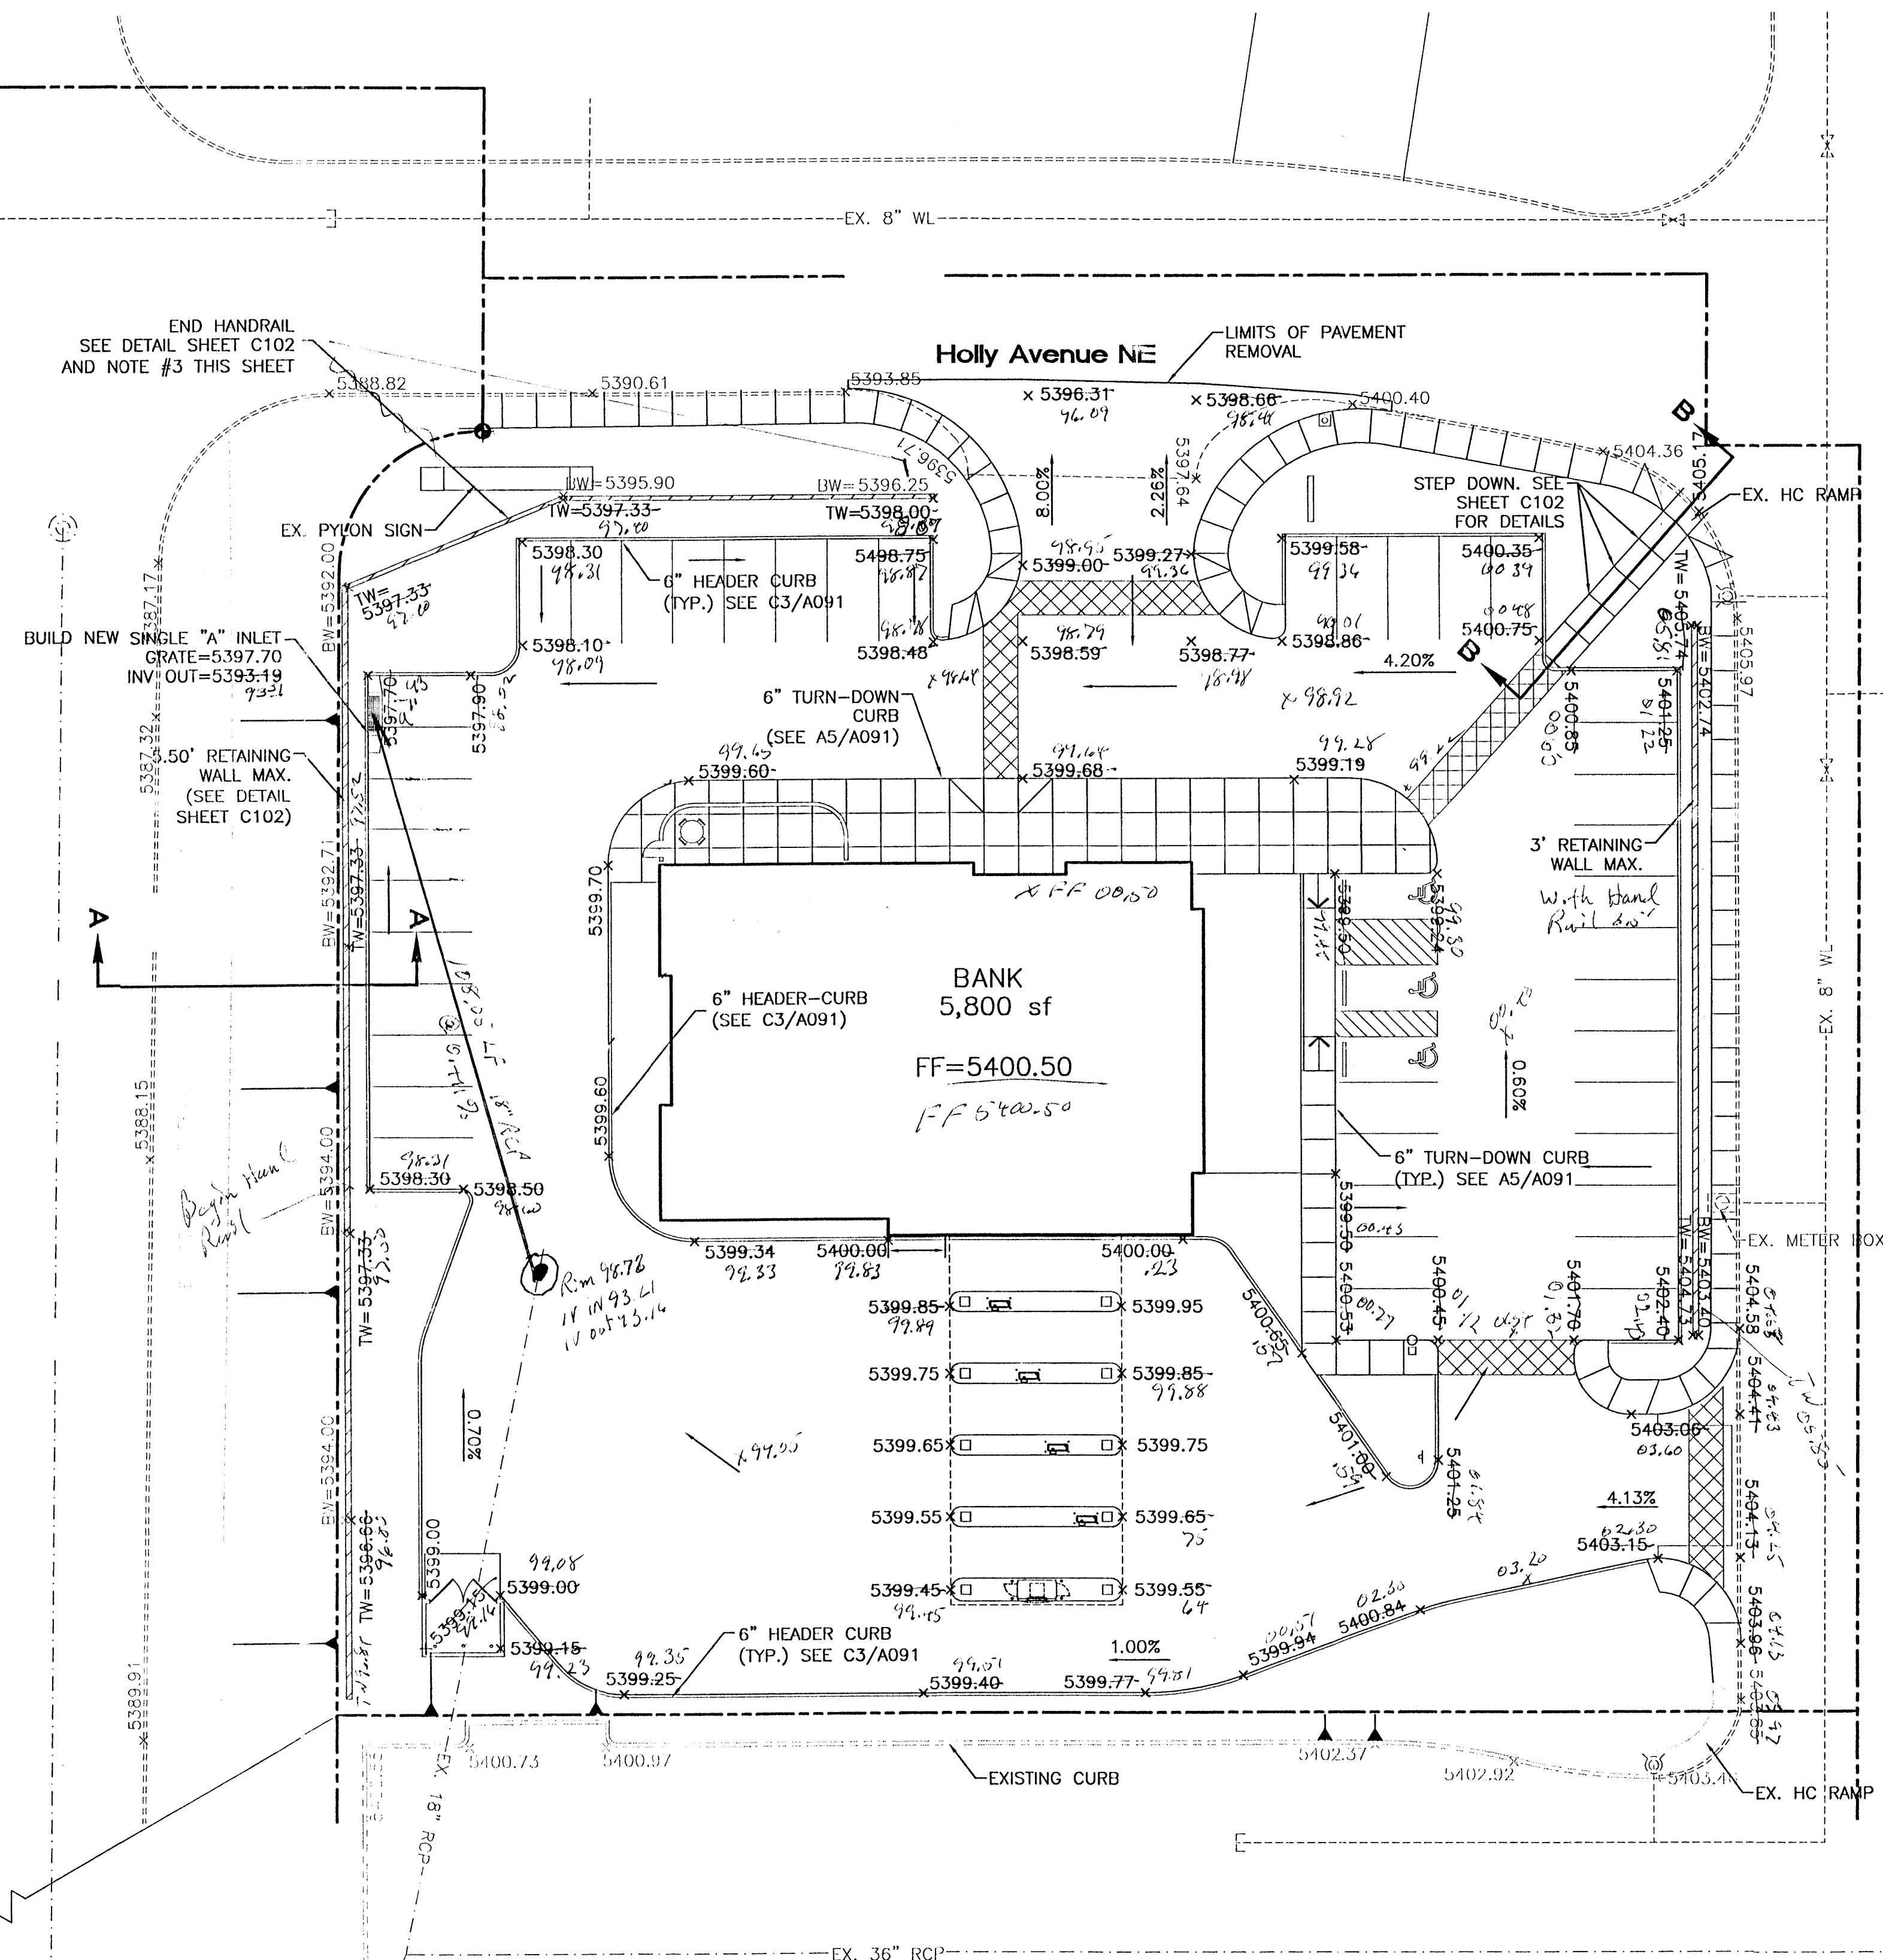

I certify that the grades shown on the plans have been built in substantial compliance with approved grading and drainage plan dated 03/07/02. Survey information was supplied by HALCO, INC. in accordance with normal surveying practices.

Ronald R. Bohannon #7868

