


LEGEND

FP=09.07


60.23

TW=12.51
BW=11.84

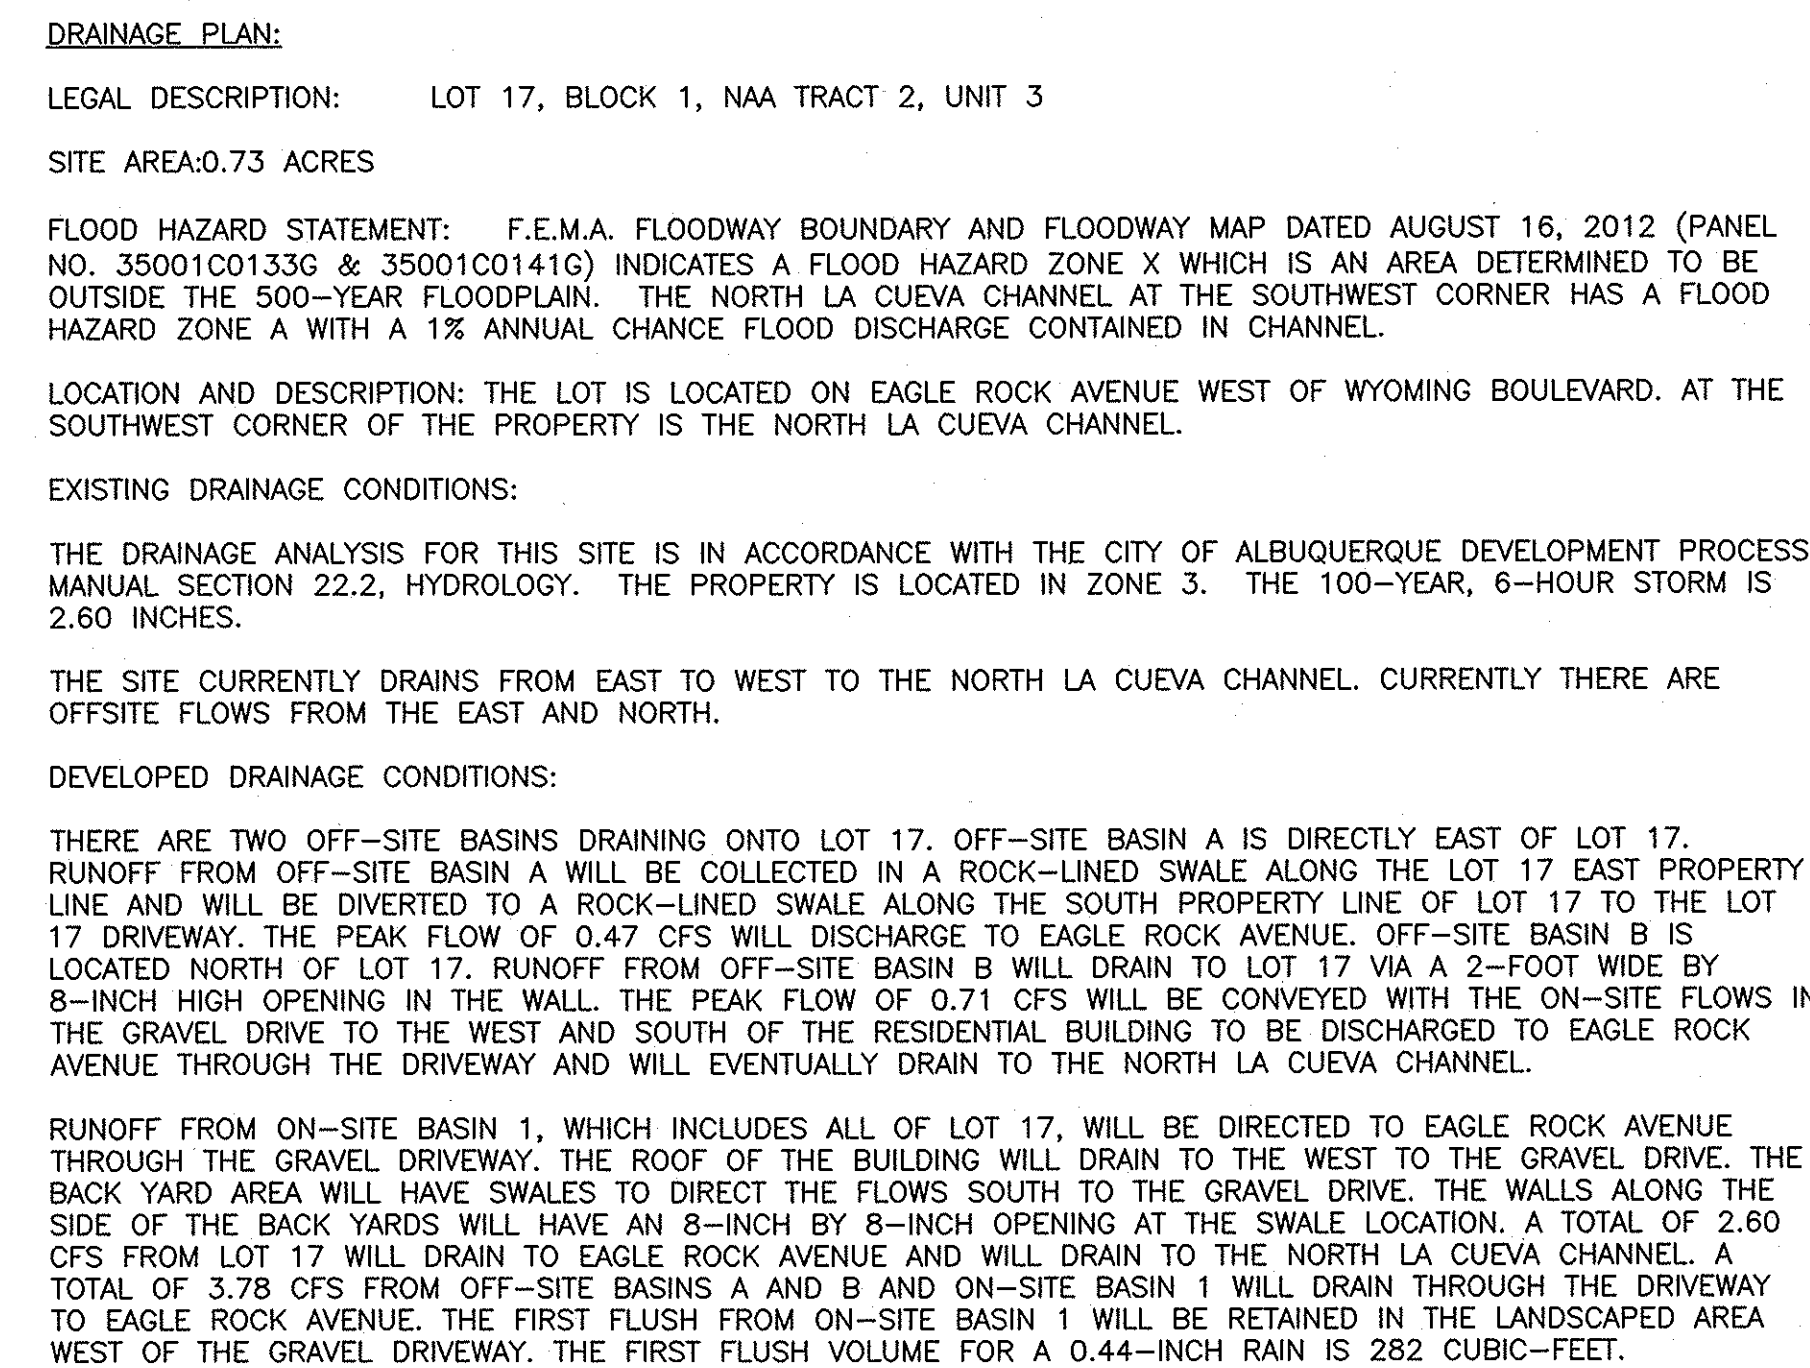



 


FINISHED PAD SITE ELEVATION

PROPOSED SPOT ELEVATION

TOP OF WALL
BOTTOM OF WALL

EXISTING MAJOR CONTOUR

EXISTING MINOR CONTOUR

PROPOSED RETAINING WALL

PROPOSED GARDEN WALL

PROPOSED MOUNTABLE CURB AND GUTTER


PROPOSED BASIN NUMBER

PROPOSED BASIN BOUNDARY

PROPOSED CONCRETE

PROPOSED GRAVEL

PROPOSED RIP RAP

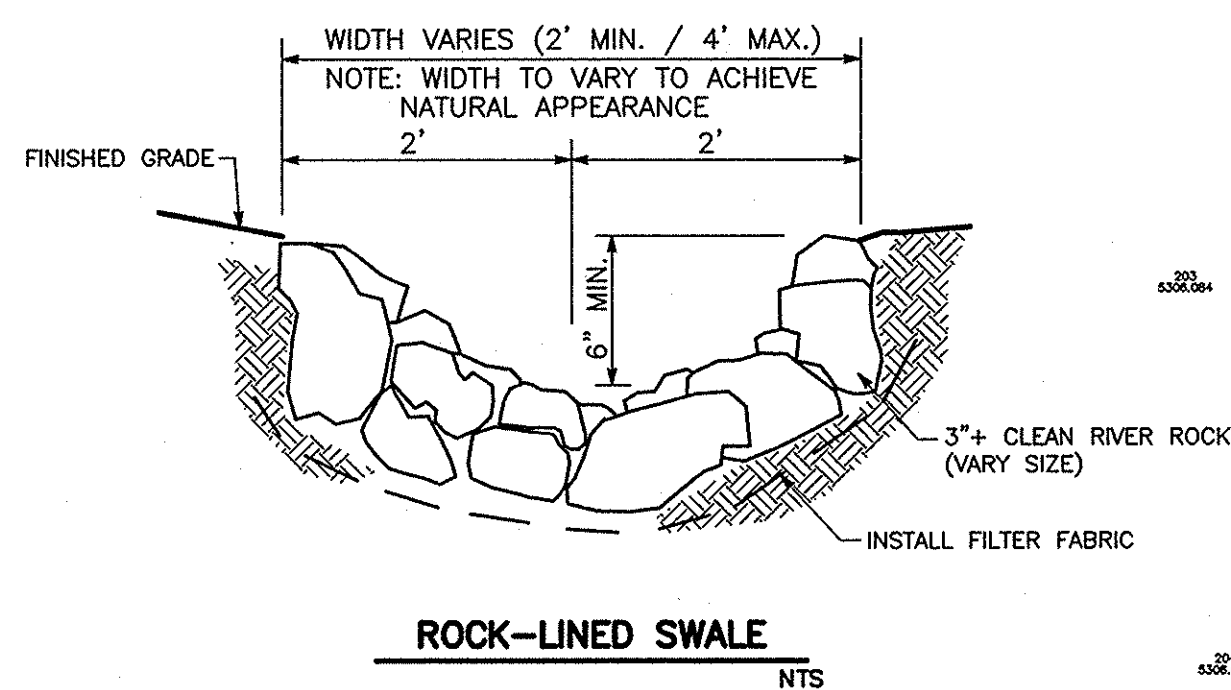

	<i>Thompson</i> Engineering Consultants, Inc. tecum@yahoo.com				NO. DATE	DESIGNED BY DBT	DRAWN BY DEM	CHECKED BY DBT	
CITY OF ALBUQUERQUE PUBLIC WORKS DEPARTMENT TRANSPORTATION DEVELOPMENT									
LOT 17, BLOCK 1, NAA TRACTS 2, UNIT 3 GRADING AND DRAINAGE PLAN FOR LOT 17									
DESIGN REVIEW COMMITTEE	CITY ENGINEER APPROVAL		MO./DAY/YR.		MO./DAY/YR.				
City Project No. XXXXXX			Zone Map No. C-19-Z			Sheet 1		Of 1	


GRAPHIC SCALE

 (IN FEET)
 1 inch = 20 ft.

[illegible]

PROJECT INFORMATION		ENGINEER'S SEAL		SURVEY INFORMATION		BENCH MARKS		AS BUILT INFORMATION	
NO.	DATE	REMARKS	BY	NO.	DATE	BY	DATE	CONTRACTOR	DATE
								WORK	DATE
								INSPECTED BY	DATE
								FIELD DISTANCE BY	DATE
								VERIFICATION BY	DATE
								REVISIONS CORRECTED BY	DATE
DESIGN				MICRO-FILM INFORMATION					
	DESIGNED BY	DBT	DATE	8-2014				RECORDED BY	DATE
	DRAWN BY	DEM	DATE	8-2014					
	CHECKED BY	DBT	DATE	8-2014				NO.	