

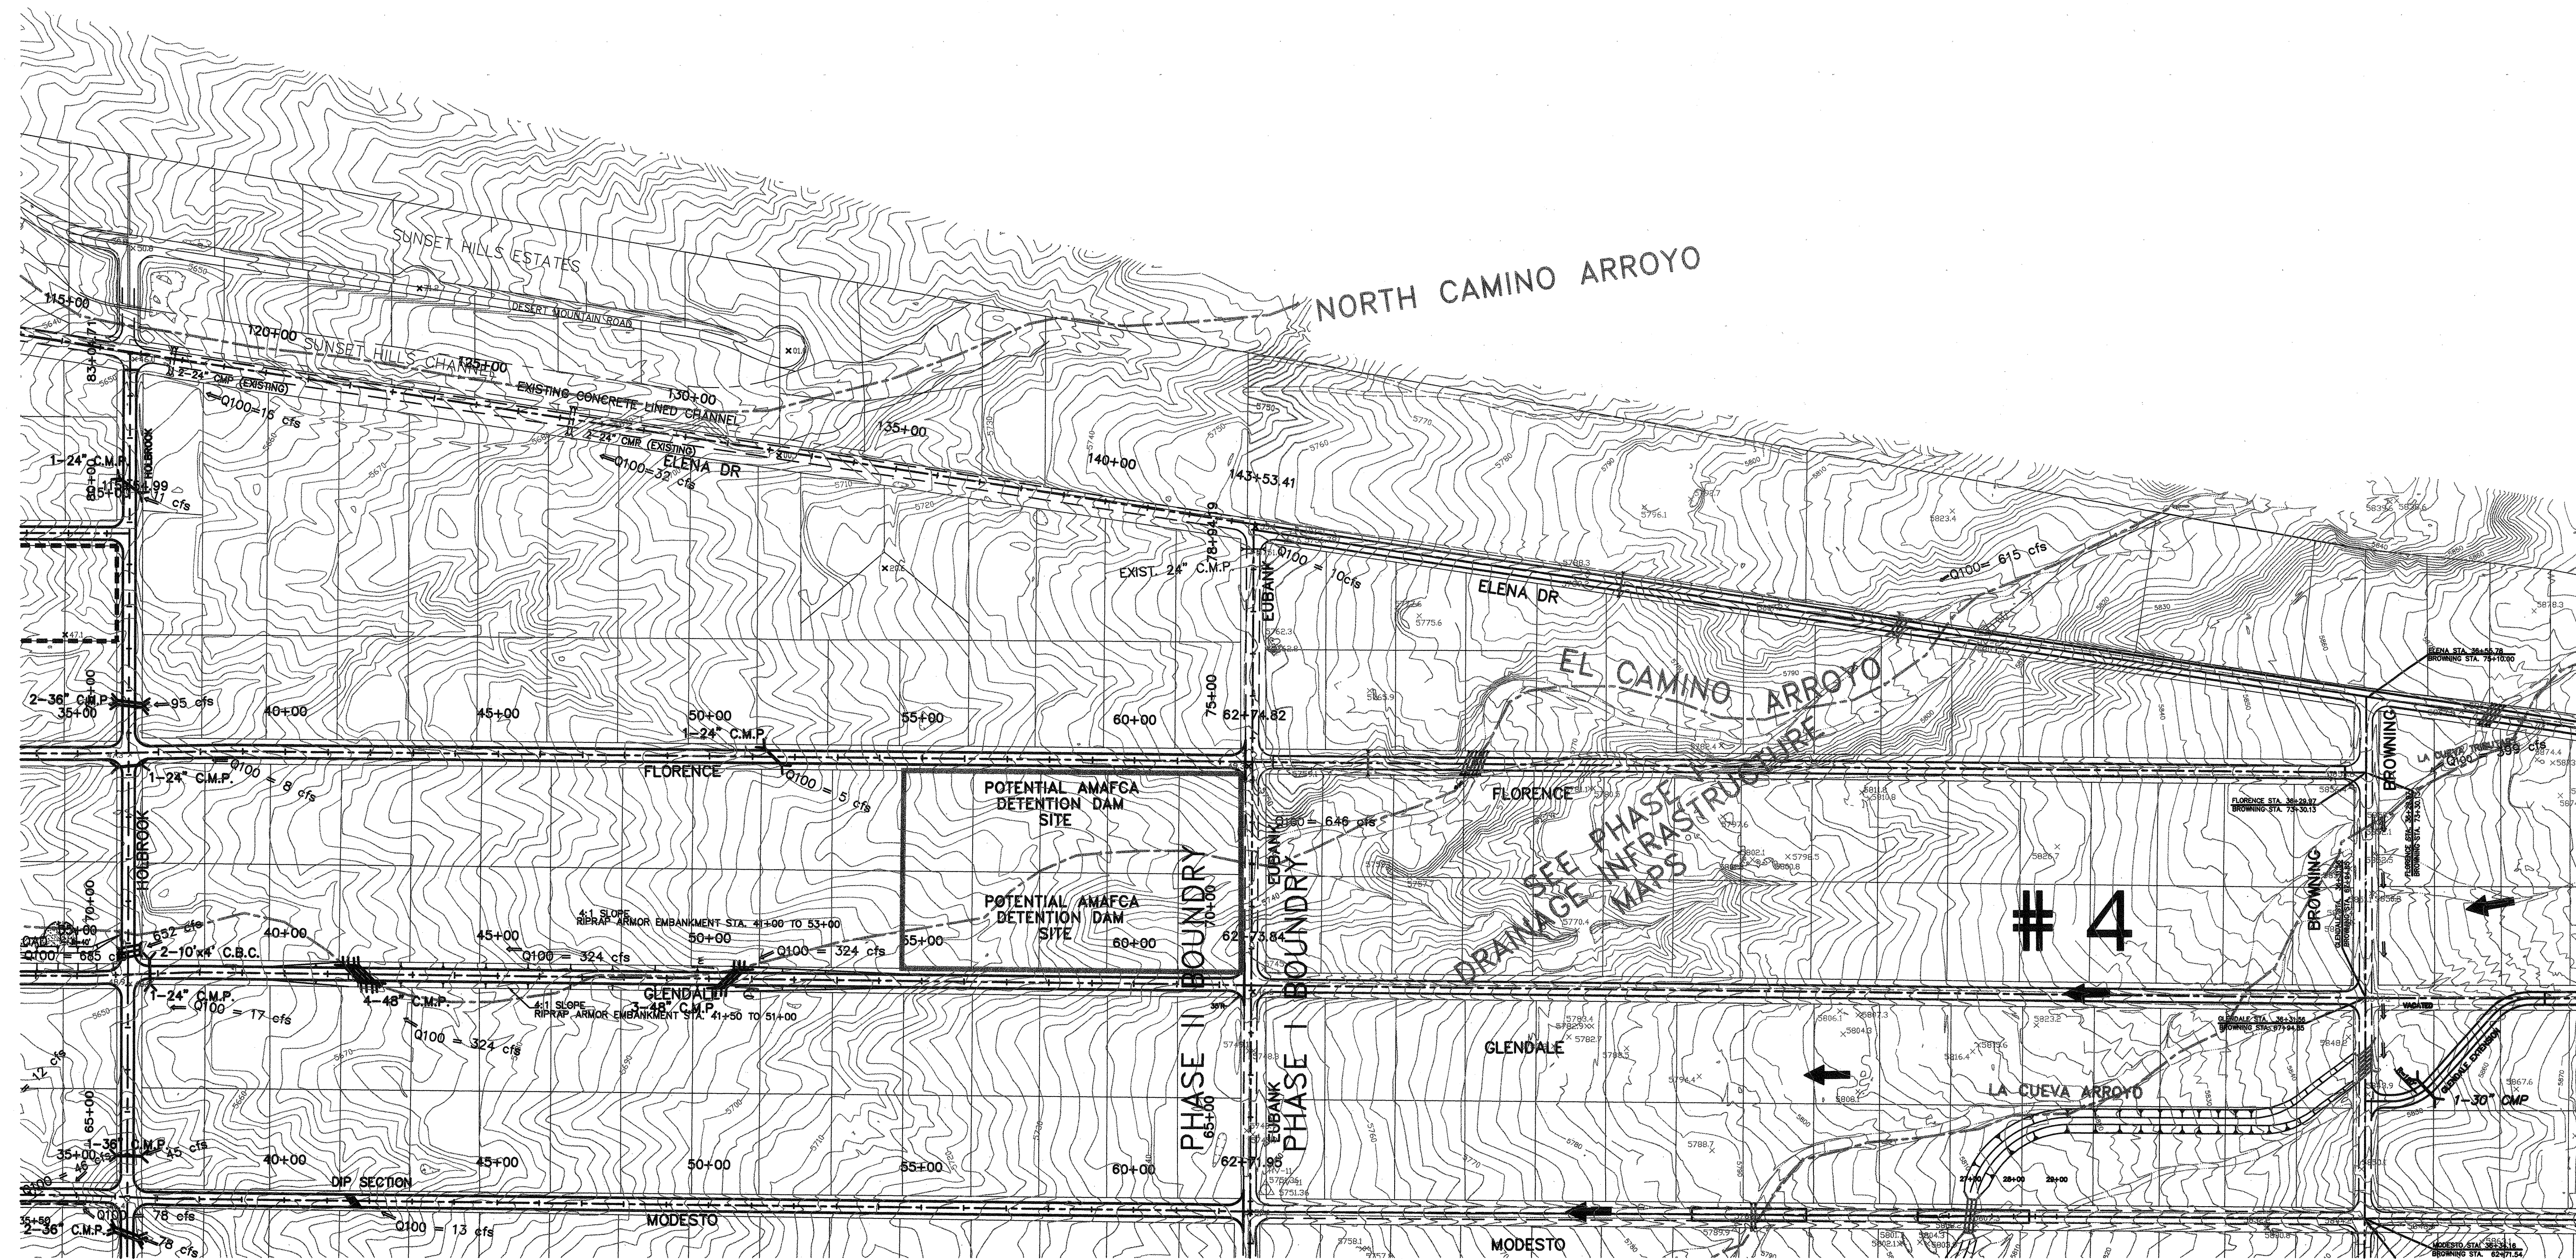
 
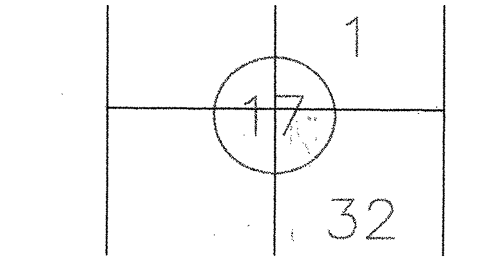
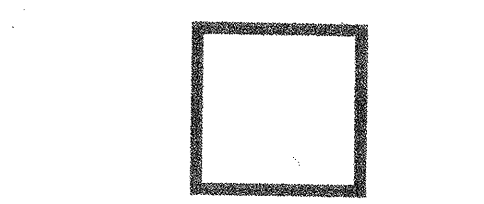


 

LEGEND

-  EXISTING MAJOR ARROYO FLOW PATH
- # 2** AVULSION NUMBER
-  ZONE ATLAS PAGE BOUNDARY
-  POTENTIAL AVULSION - MAJOR
-  POTENTIAL AVULSION - MINOR
-  EXISTING PLATTING
-  AMAFCA OR APS PROPERTY
-  1-24" C.M.P.
-  9 cfs
-  EXISTING CULVERT CROSSING
-  PROPOSED CULVERT CROSSING
-  PROPOSED CONCRETE BOX CULVERT
-  PROPOSED DIP SECTION
-  CONCRETE BOX CULVERT
-  REINFORCED CONCRETE PIPE
-  CORRUGATED METAL PIPE
-  EXISTING PAVED ROAD
-  PROPOSED PAVED ROAD
-  MUNICIPAL LIMITS
-  PROPOSED COA STORM DRAIN
-  PROPOSED STORM DRAIN
-  48" SD

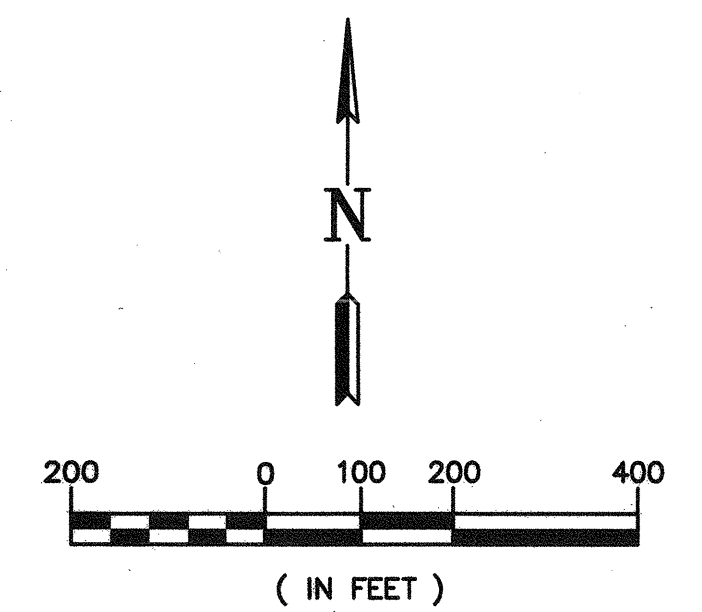

SCALE: 1" = 200' HORIZ.

Resources Technology, Inc.
ENGINEERS AND ENVIRONMENTAL SCIENTISTS
1720-B Randolph Rd. SE Albuquerque, New Mexico 87106
Telephone (505) 243-7000
FAX (505) 243-7001
CIVIL - ENVIRONMENTAL - WATER RESOURCES - RECREATION - PLANNING

BERNALILLO COUNTY
PUBLIC WORKS DIVISION

NORTH ALBUQUERQUE ACRES/
SANDIA HEIGHTS SOUTH
DRAINAGE PLAN

DRAINAGE INFRASTRUCTURE MAPS
NORTH ALBUQUERQUE ACRES

PHASE II

Project No.	97-050	Zone Map No.	B21	Sheet	10	Of	12
-------------	--------	--------------	-----	-------	----	----	----

CHARLES KARNIS 858-1567