



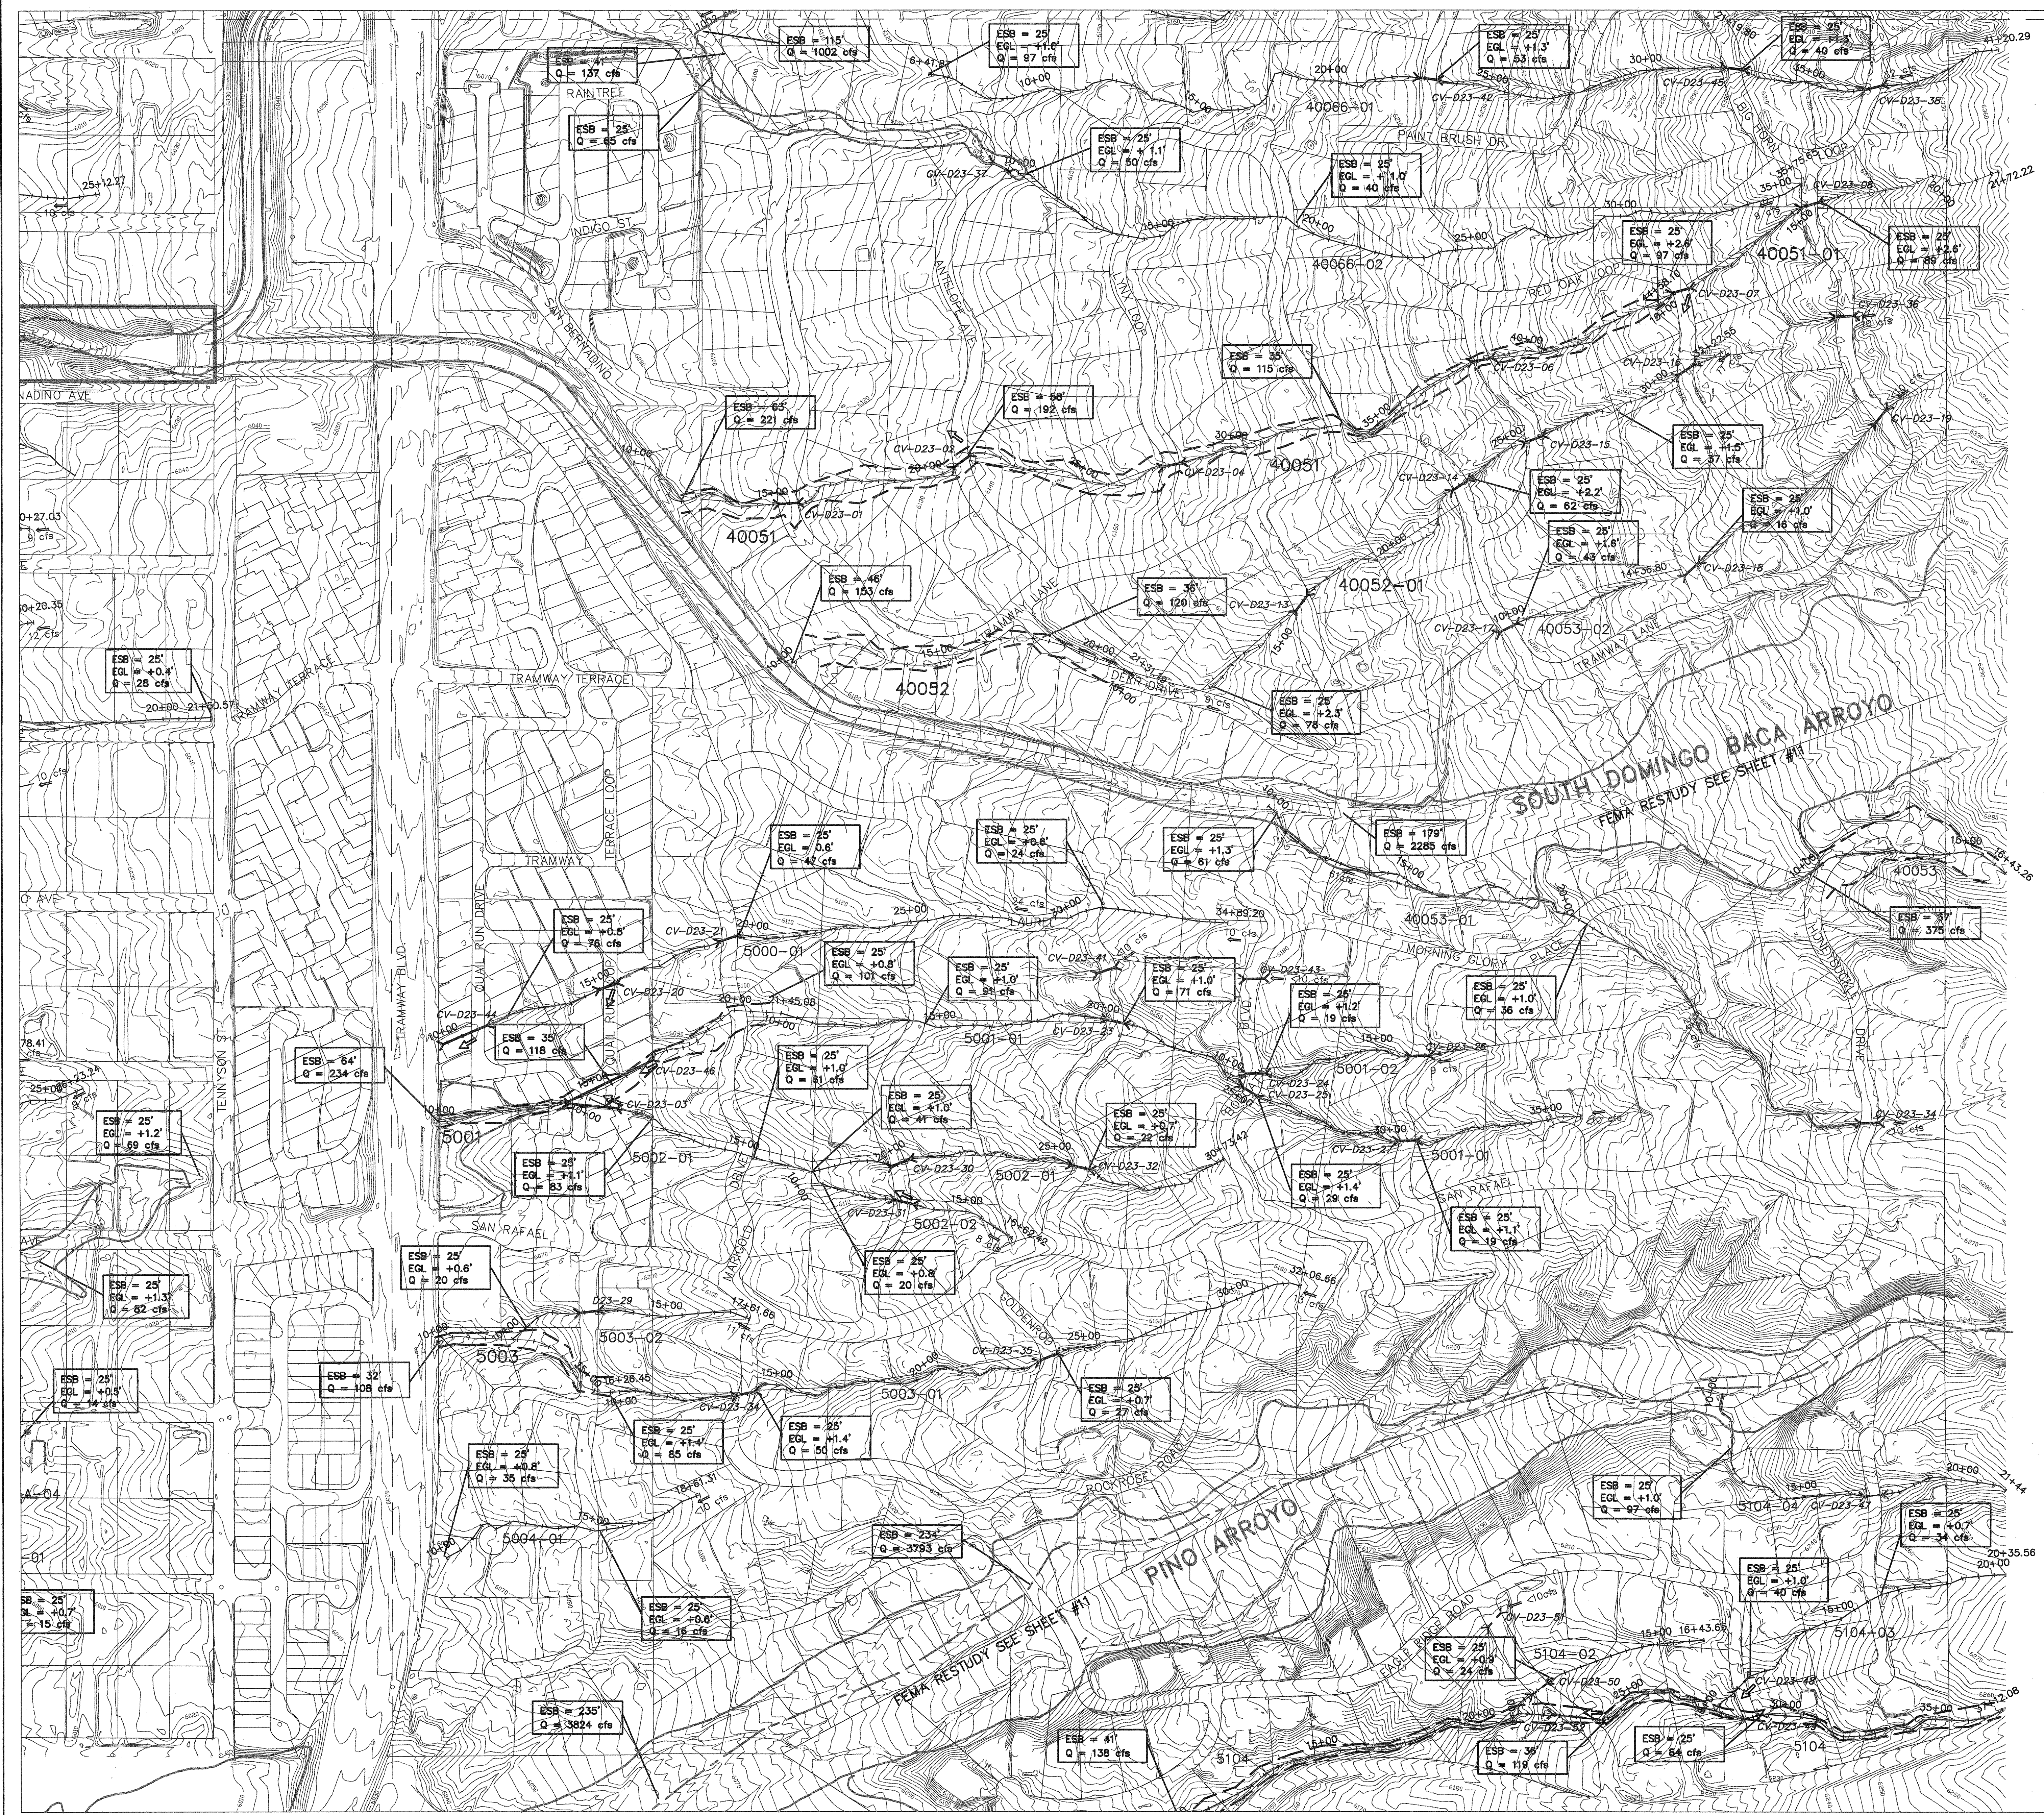

LEGEND

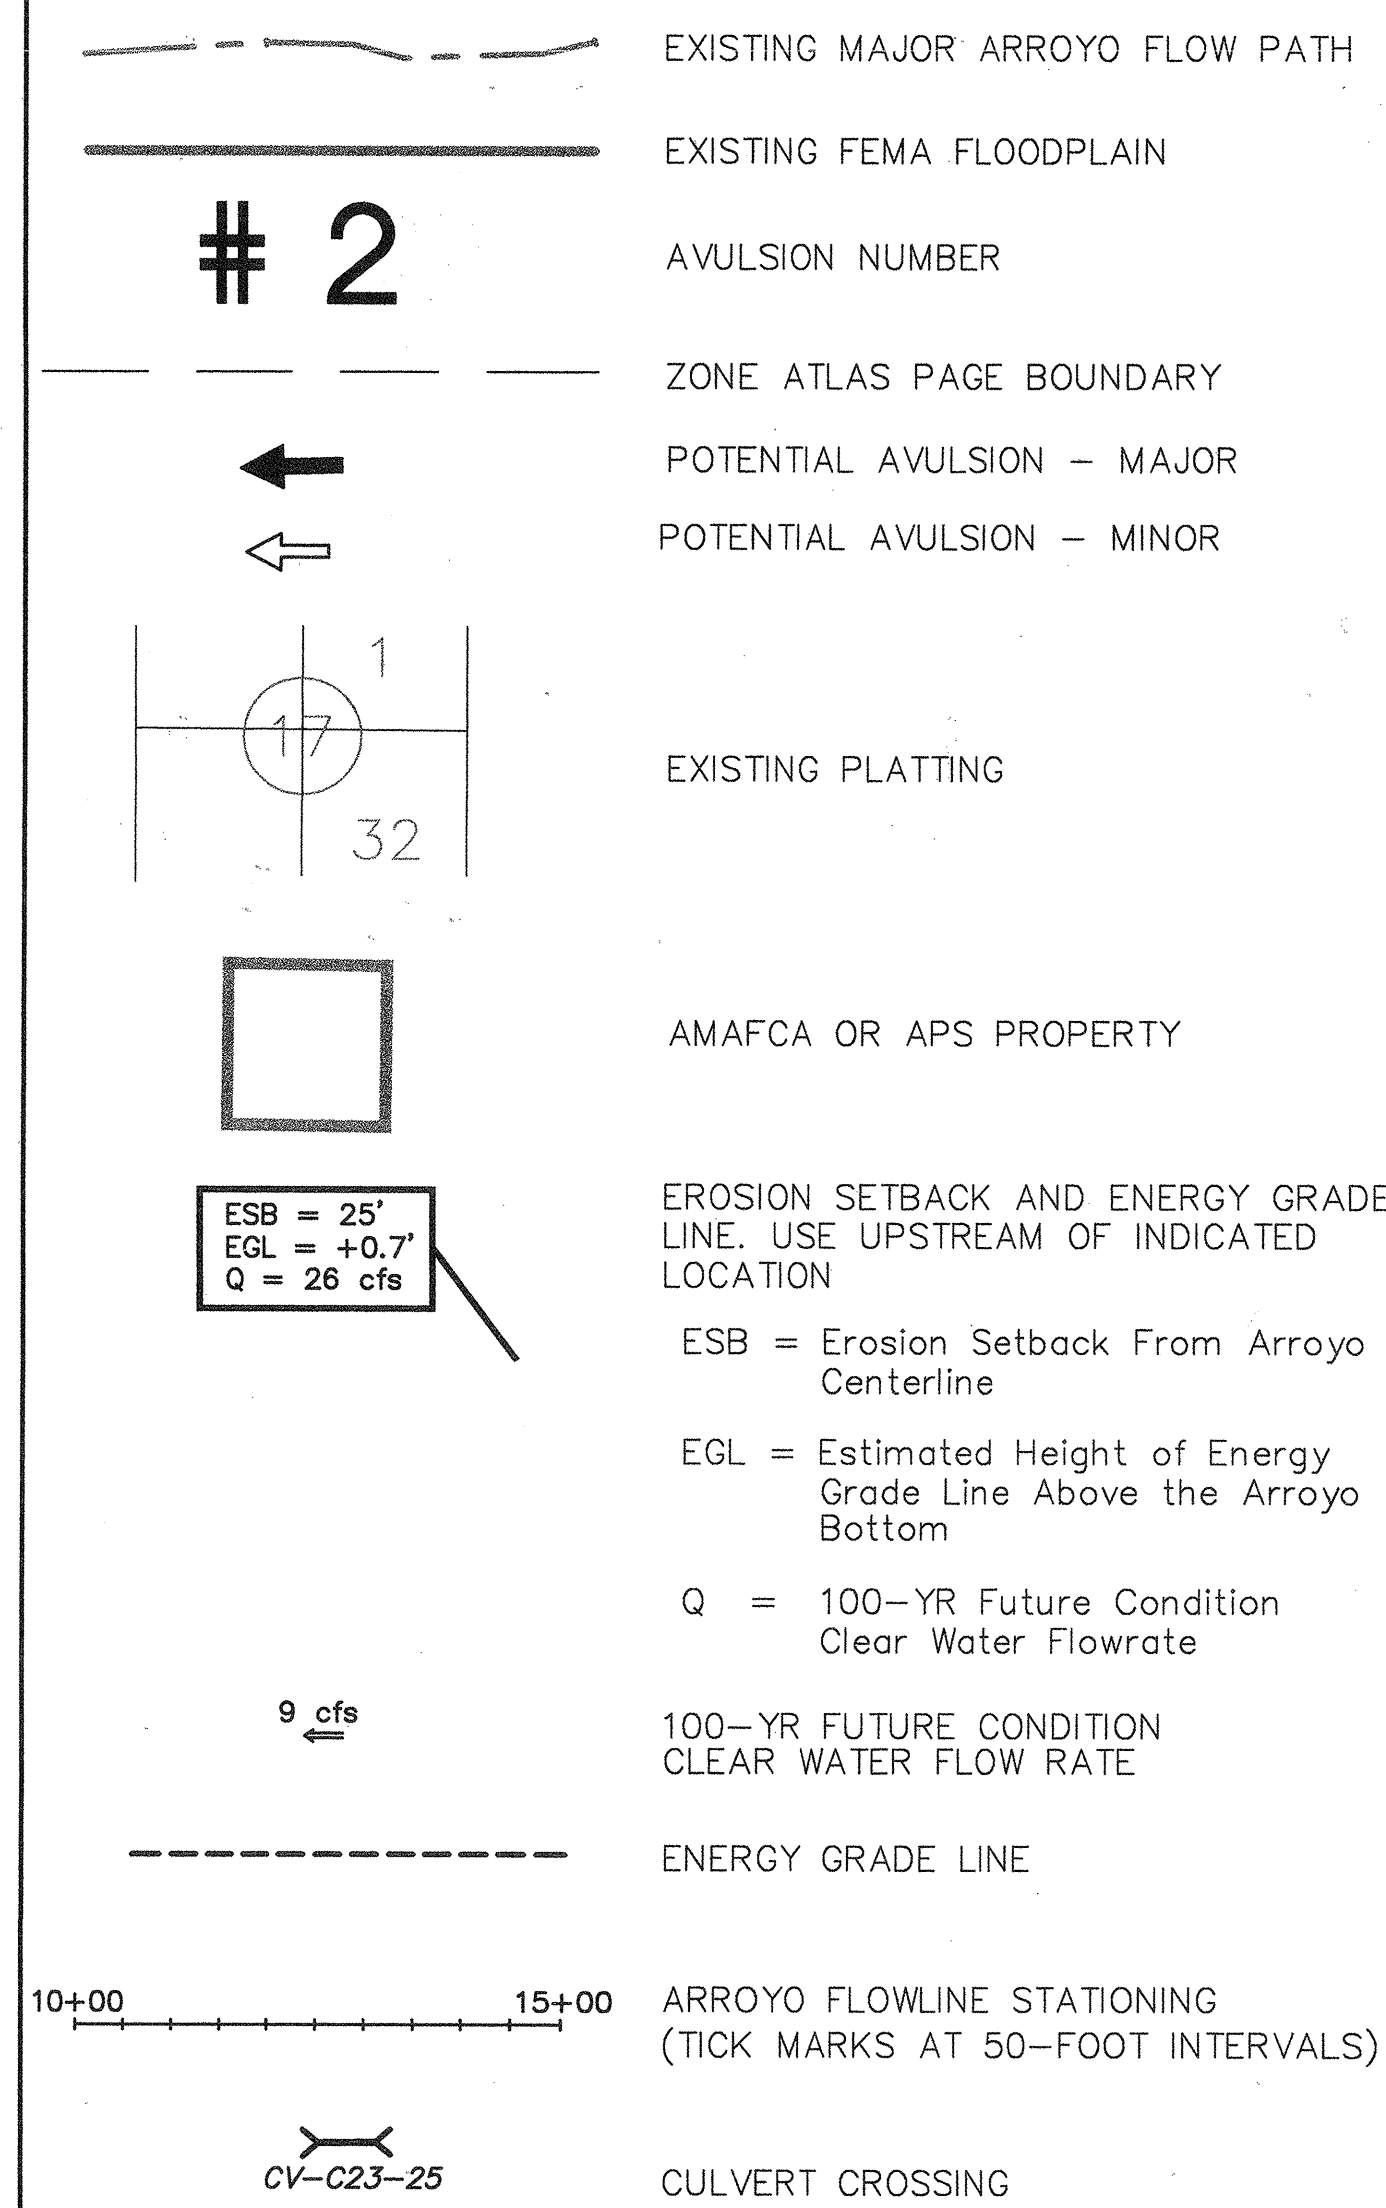

FEMA RESTUDY SEE SHEET #11

ARROYO FLOODPLAIN SHOWN IS BASED ON 1999 DRAFT FIS MAP REVISION ISSUED PRIOR TO COMPLETION OF THIS SHEET. SHEET #11 SHOWS EFFECTIVE FLOODPLAIN AT TIME OF MAP PREPARATION.

Reach: 40051 ARROYO E.G.L. STA. ELEV. (ft)	Reach: 40052 ARROYO E.G.L. STA. ELEV. (ft)	Reach: 5001 ARROYO E.G.L. STA. ELEV. (ft)	Reach: 5104 ARROYO E.G.L. STA. ELEV. (ft)
12+00 6094.9	11+00 6115.4	10+00 6056.3	10+00 6131.2
13+00 6099.3	12+00 6118.6	11+00 6059.4	11+00 6134.7
14+00 6103.6	13+00 6122.0	12+00 6062.3	12+00 6138.3
15+00 6107.8	13+50 6124.6	13+00 6065.5	13+00 6142.0
15+45 6111.3	14+00 6125.2	14+00 6069.7	14+00 6146.4
15+60 6112.1	14+38 6126.6	15+00 6073.7	15+00 6151.4
16+00 6113.0	15+00 6127.7	16+00 6077.2	16+00 6155.7
17+00 6117.6	15+50 6129.6	17+00 6080.1	17+00 6161.1
18+00 6122.1	16+00 6131.3	18+00 6084.4	18+00 6165.4
19+00 6125.6	17+00 6134.8	19+00 6089.6	19+00 6169.9
20+00 6130.3	17+40 6136.5	19+50 6091.7	20+00 6175.8
20+75 6134.0	18+00 6138.7	20+10 6094.1	21+00 6181.4
21+05 6135.5	18+32 6140.0	21+00 6097.4	22+00 6188.7
21+55 6136.9	19+32 6142.9		23+00 6195.5
21+85 6136.9	20+32 6146.2	Reach: 5003 ARROYO E.G.L. STA. ELEV. (ft)	24+00 6197.6
22+50 6140.6	21+32 6149.1	10+00 6054.2	25+00 6200.8
22+60 6141.1		11+00 6059.7	26+00 6205.0
23+60 6145.8		12+00 6063.6	27+00 6208.9
24+60 6150.5		13+00 6067.5	28+00 6213.7
25+60 6155.2		14+00 6072.0	29+00 6220.0
26+60 6159.8		15+00 6076.3	30+00 6223.2
27+60 6166.3		16+00 6080.6	31+00 6227.7
28+10 6168.6			32+00 6231.3
28+60 6170.6			33+00 6236.2
29+60 6175.3			34+00 6242.1
30+60 6181.1			35+00 6246.9
31+60 6188.5			36+00 6253.5
32+60 6193.9			37+00 6257.0
33+30 6199.1			
34+60 6204.8			
35+60 6210.4			
36+60 6216.9			
37+60 6225.4			
38+60 6234.1			
39+60 6241.1			
40+60 6247.6			
41+60 6257.3			
42+60 6264.1			
43+60 6271.9			
44+60 6275.7			

REVISED: APRIL 1999

200 0 100 200 400
(IN FEET)

SCALE: 1" = 200' HORIZ.

Resource Technology, Inc.
ENGINEERS AND ENVIRONMENTAL SCIENTISTS
1720-B Remond St. SE Albuquerque, New Mexico 87106
Telephone: (505) 243-7300
FAX: (505) 243-7301
CIVIL - ENVIRONMENTAL - WATER RESOURCES - RECREATION - PLANNING

BERNALILLO COUNTY
PUBLIC WORKS DIVISION

NORTH ALBUQUERQUE ACRES/
SANDIA HEIGHTS SOUTH
DRAINAGE PLAN

FLOOD PRONE AREA MAPS

Project No. 97-050 Zone Map No. D-23 Sheet 10 of 20