




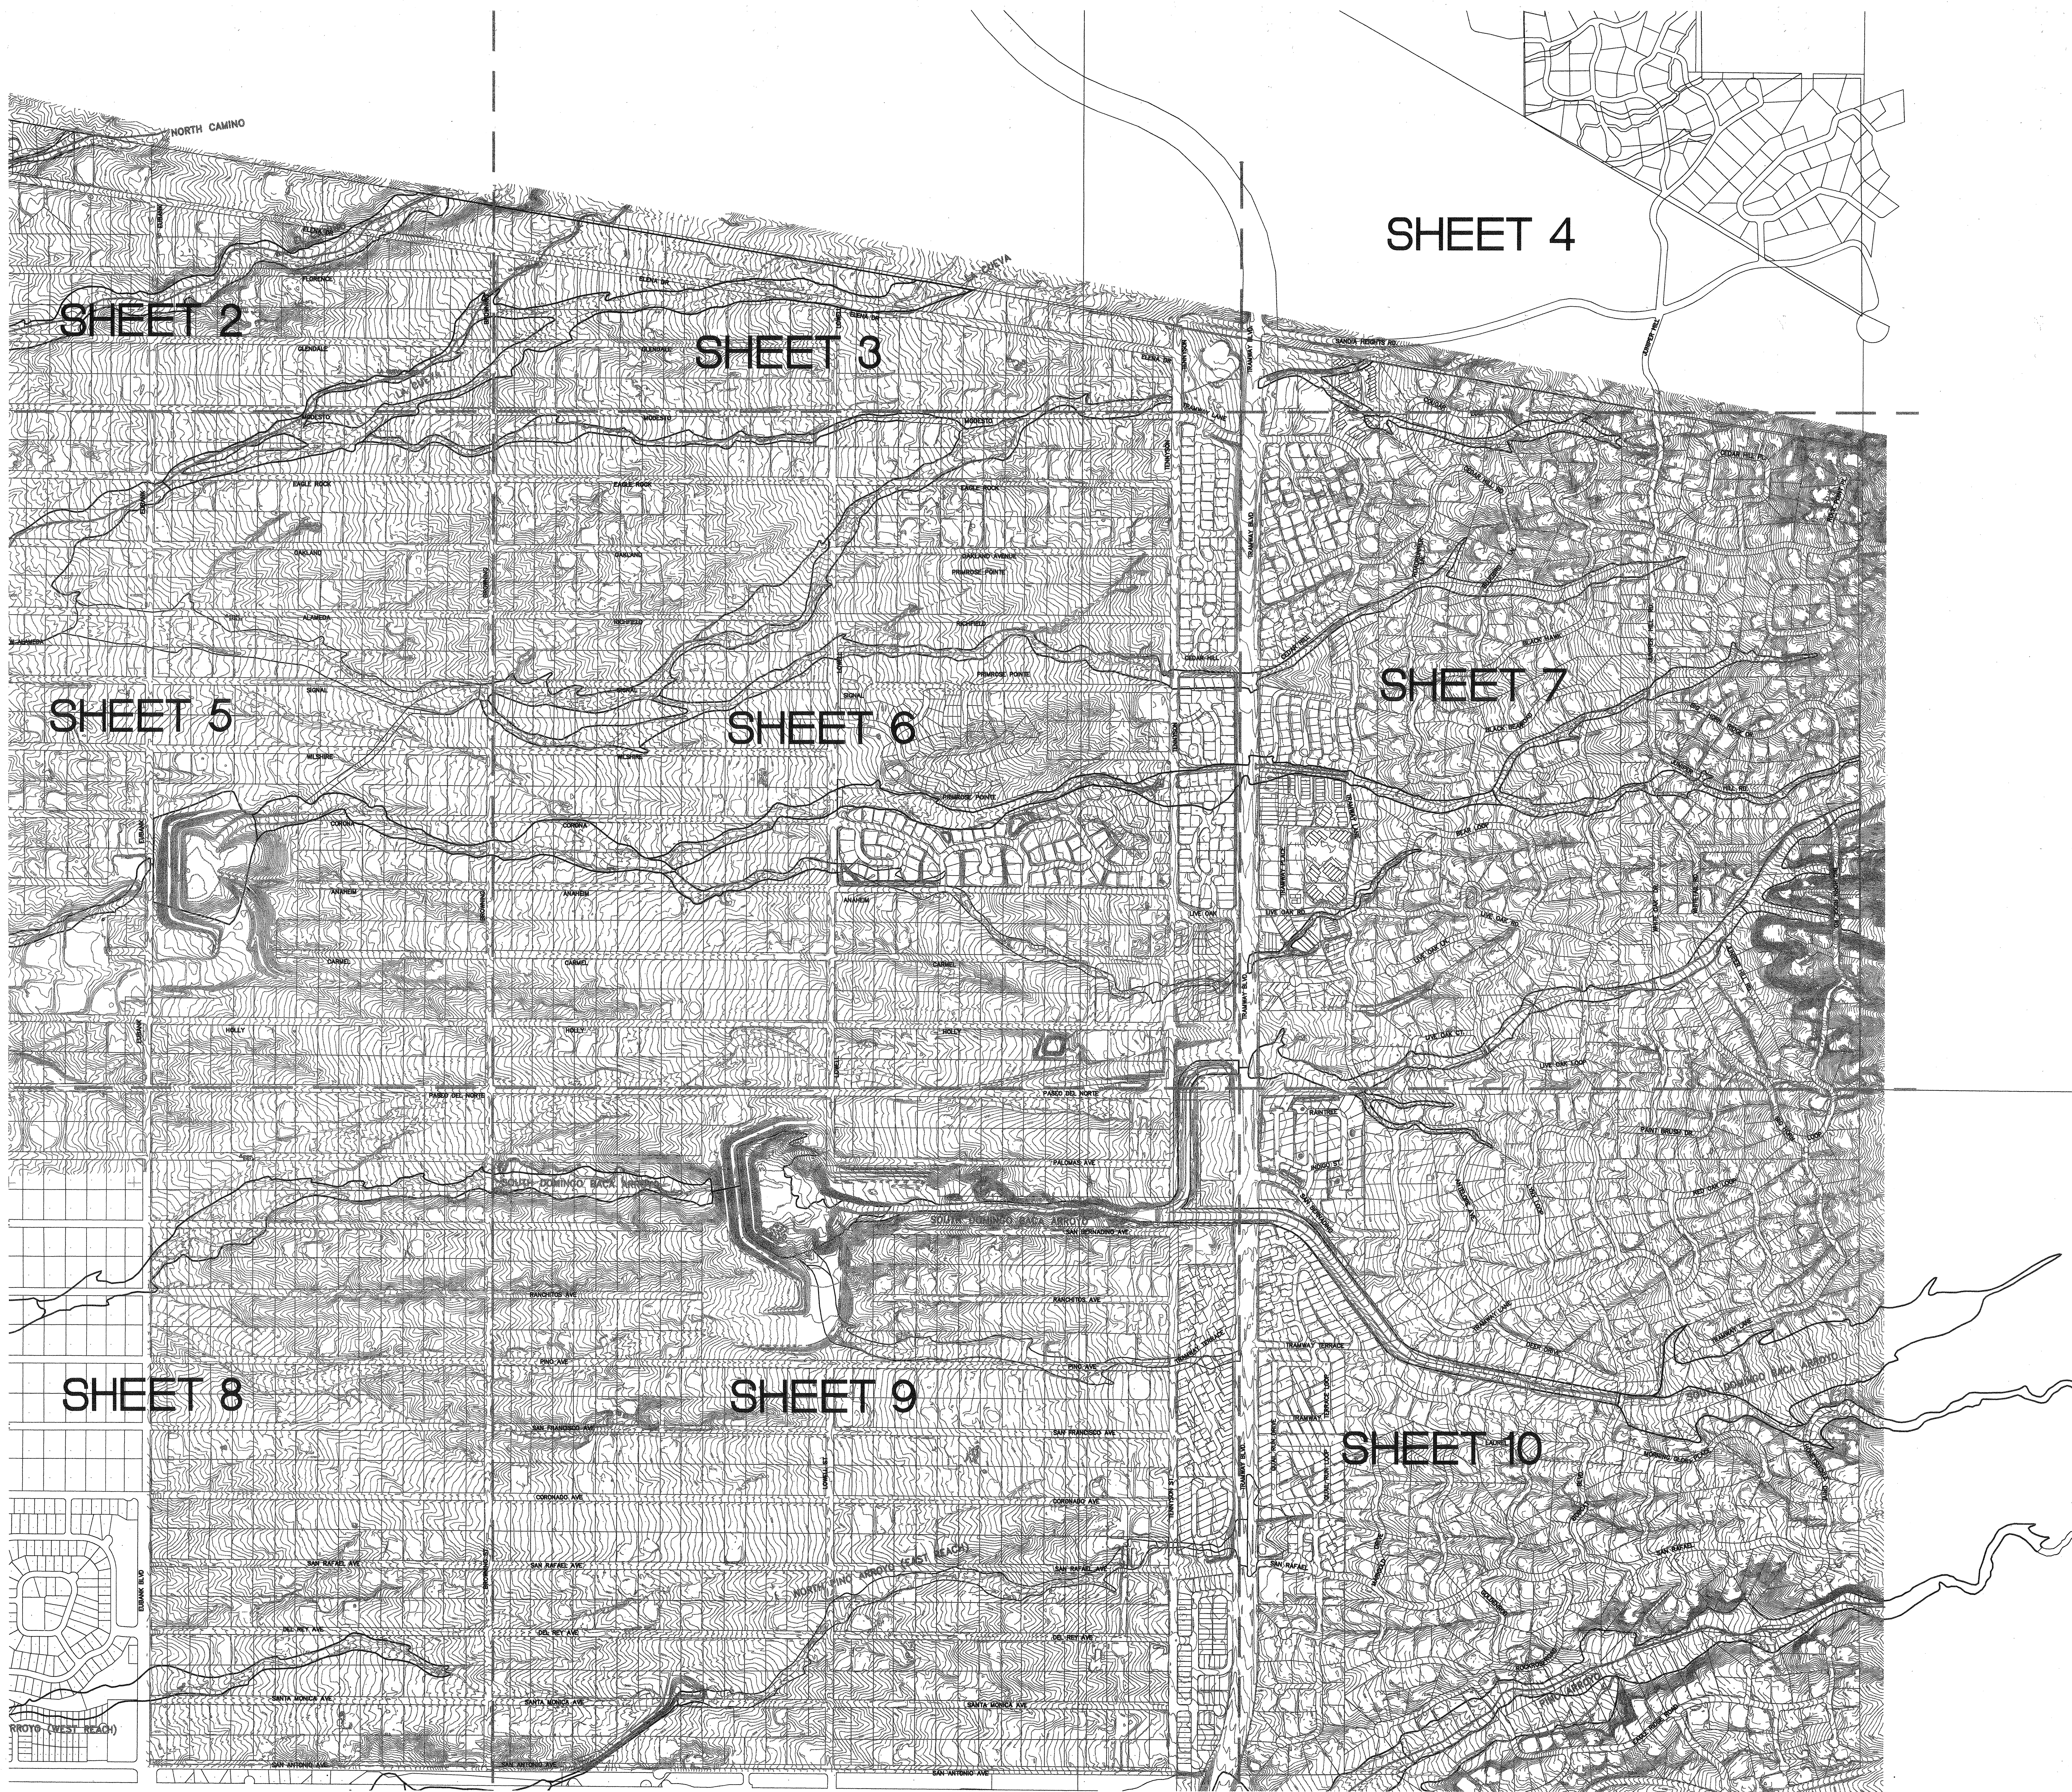

LEGEND

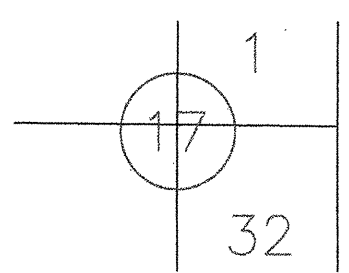

EXISTING PLATTING

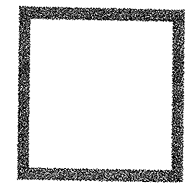


AMAFCA OR APS PROPERTY



EXISTING FEMA FLOODPLAIN
(September 20, 1996 Effective Date).

GENERAL NOTES:

FEMA FLOODPLAINS SHOWN ARE FOR INFORMATION ONLY. SEE CITY/COUNTY FLOODPLAIN ADMINISTRATOR FOR OFFICIAL DETERMINATION.

 

(IN FEET)

SCALE: 1" = 500' HORIZ.

Resource Technology, Inc.
ENGINEERS AND ENVIRONMENTAL SCIENTISTS
1720-B Randolph Rd. SE Albuquerque, New Mexico 87109
Telephone: (505) 243-7300
FAX: (505) 243-7301
CIVIL - ENVIRONMENTAL - WATER RESOURCES - RECREATION - PLANNING

BERNALILLO COUNTY
PUBLIC WORKS DIVISION

NORTH ALBUQUERQUE ACRES/
SANDIA HEIGHTS SOUTH
DRAINAGE PLAN

FEMA FIS FLOODPLAINS
SEPTEMBER 20, 1996