



B21P01.dwg 5-26-99 3:53:59 pm EST

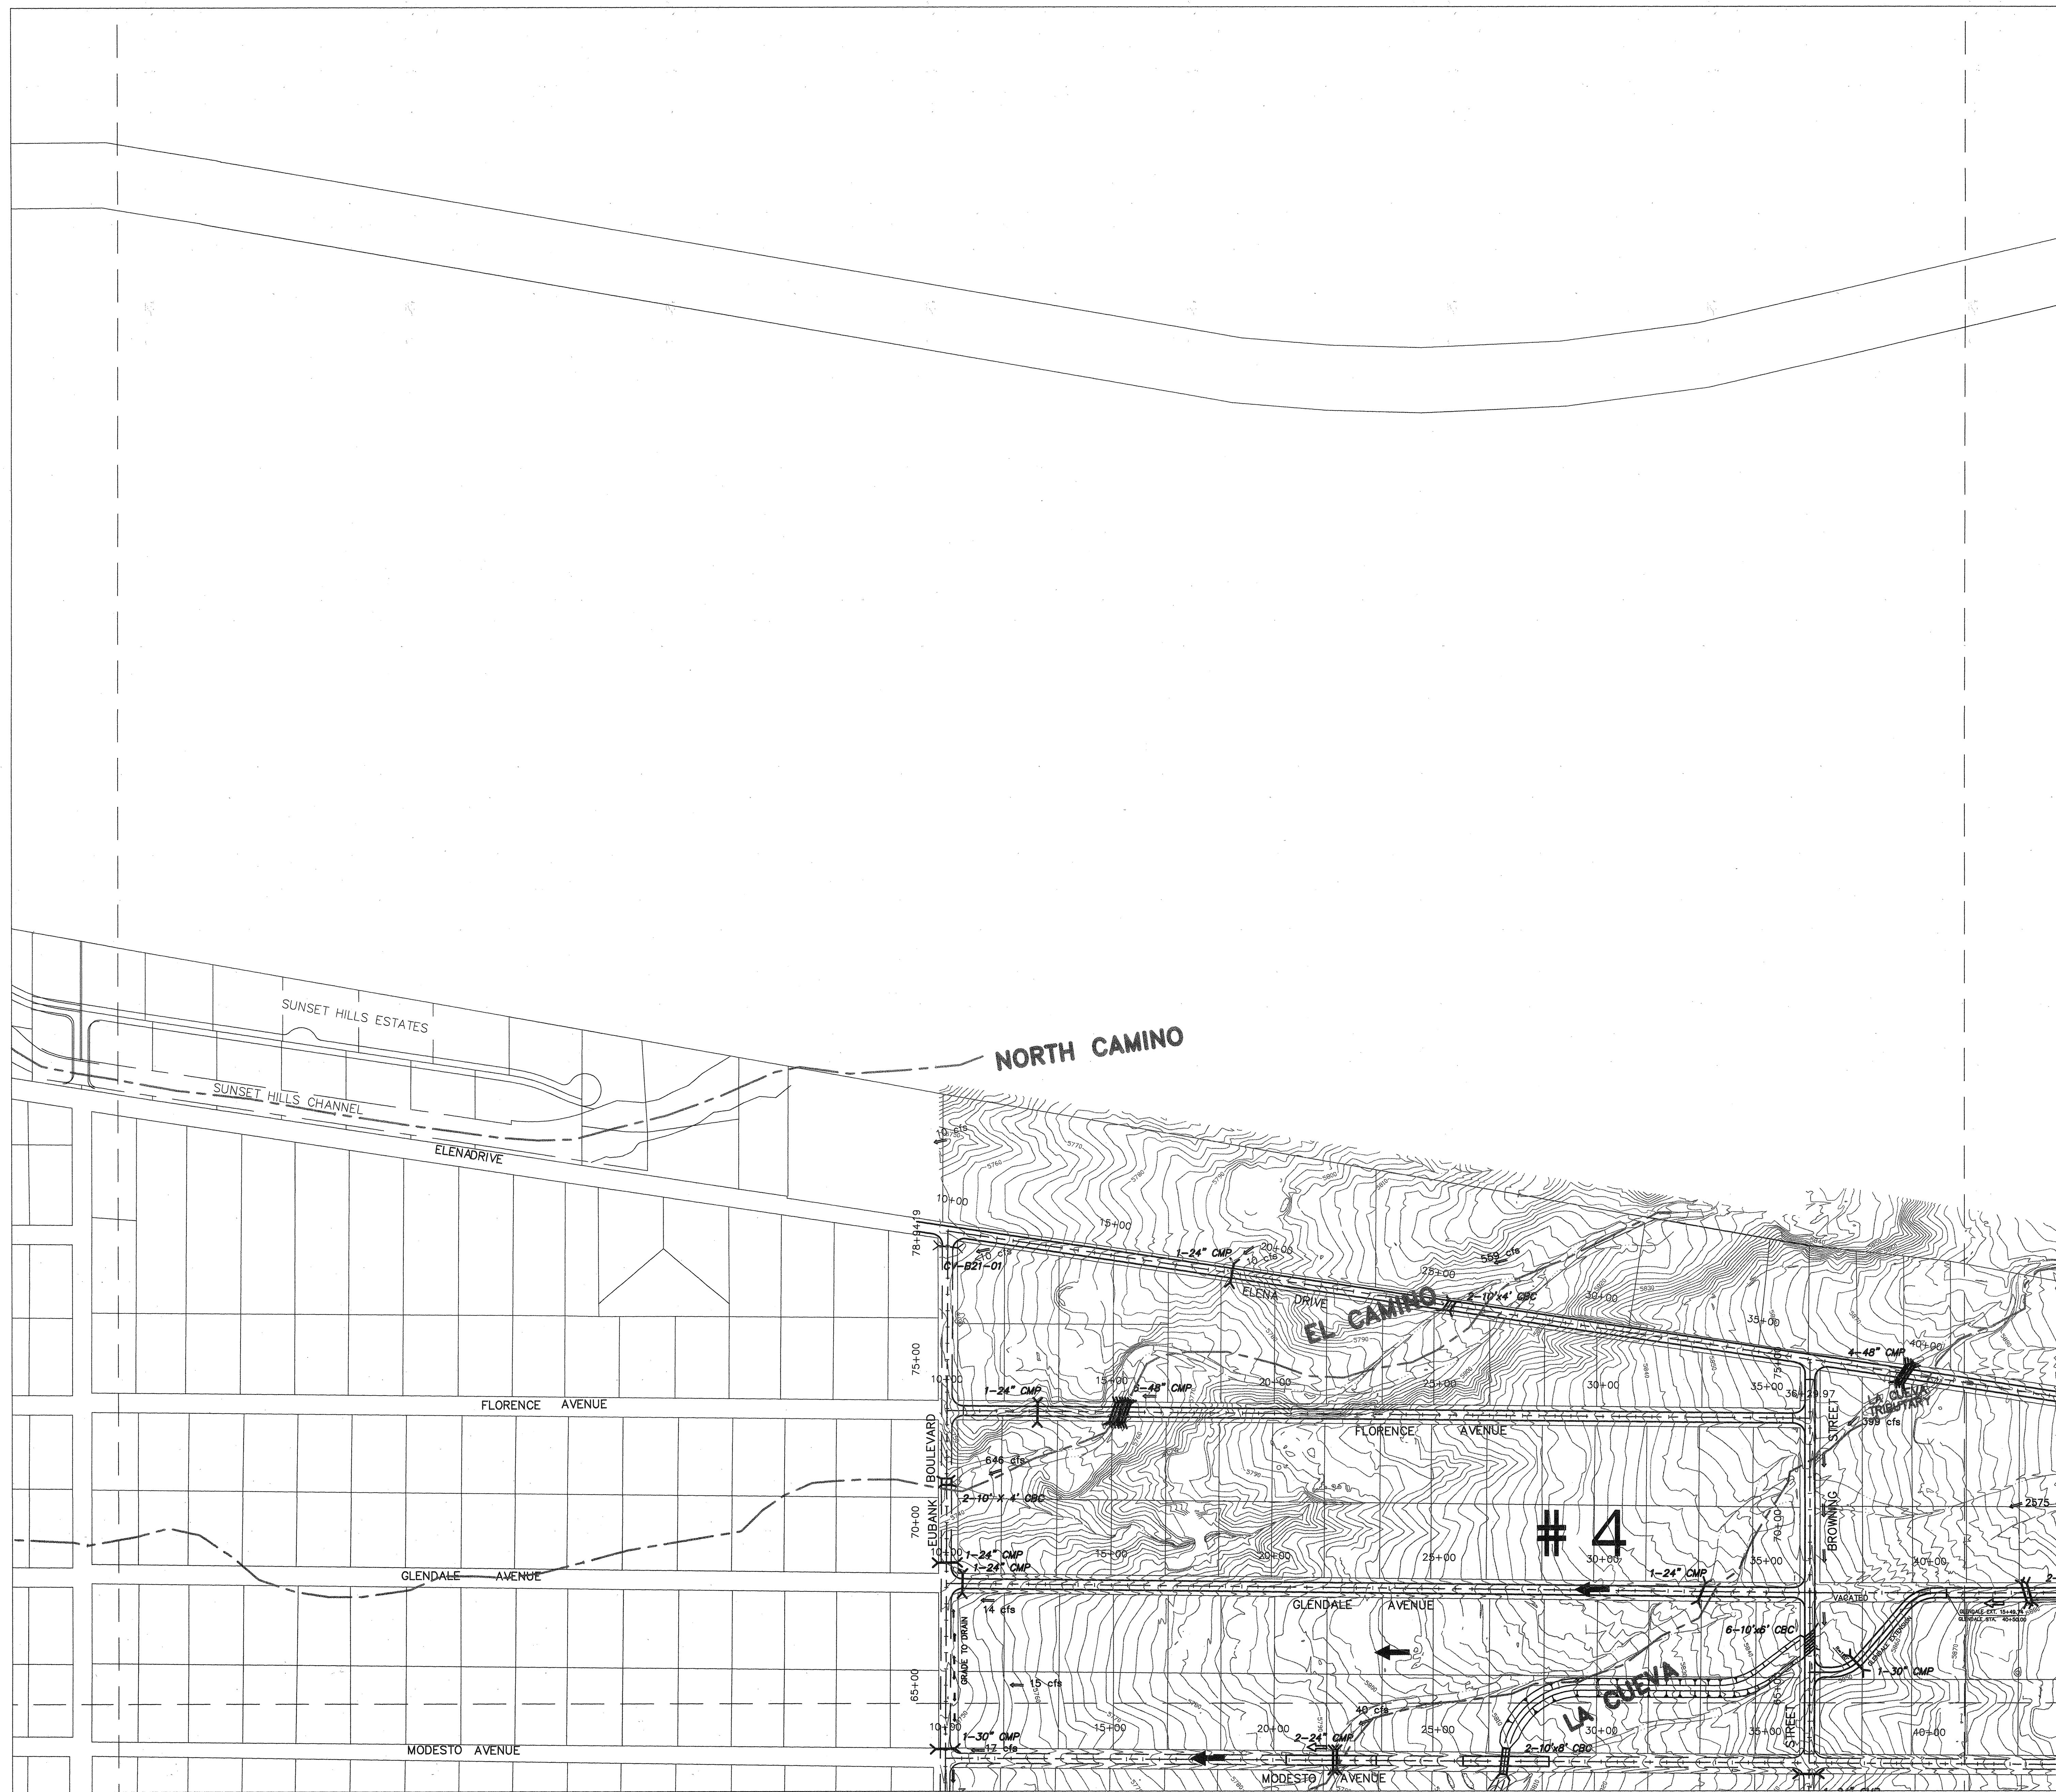

LEGEND

	EXISTING MAJOR ARROYO FLOW PATH
# 2	AVULSION NUMBER
	ZONE ATLAS PAGE BOUNDARY
	POTENTIAL AVULSION - MAJOR
	POTENTIAL AVULSION - MINOR
	EXISTING PLATTING
	AMAFCA OR APS PROPERTY
	LOCATION OF PROPOSED DRAINAGE INFRASTRUCTURE IMPROVEMENT
	100-YR FUTURE CONDITION CLEAR WATER FLOW RATE
	EXISTING CULVERT CROSSING
	PROPOSED CULVERT CROSSING
	PROPOSED CONCRETE BOX CULVERT
	PROPOSED DIP SECTION
	CONCRETE BOX CULVERT
	REINFORCED CONCRETE PIPE
	CORRUGATED METAL PIPE
	EXISTING PAVED ROAD
	PROPOSED PAVED ROAD

REVISED: FEBRUARY 1999

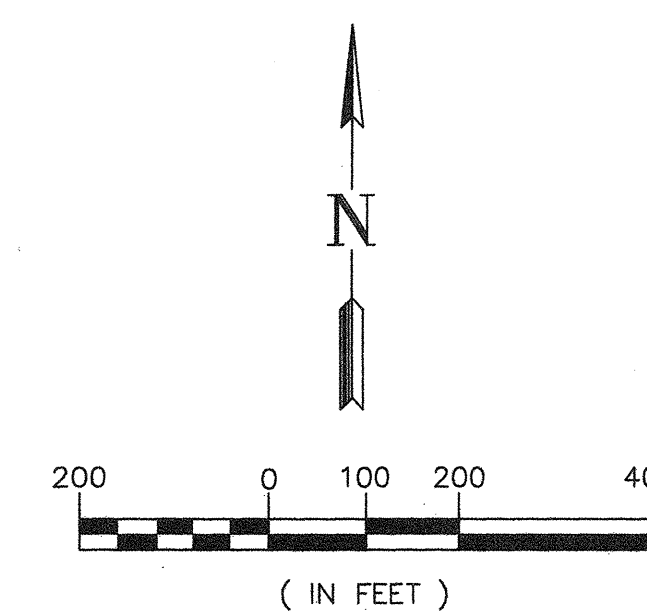

SCALE: 1" = 200' HORIZ.

Resource Technology, Inc.
ENGINEERS AND ENVIRONMENTAL SCIENTISTS
1720-B Randolph Rd. SE Albuquerque, New Mexico 87106
Telephone: (505) 243-7300
FAX: (505) 243-7301
CIVIL - ENVIRONMENTAL - WATER RESOURCES - RECREATION - PLANNING

BERNALILLO COUNTY
PUBLIC WORKS DIVISION

NORTH ALBUQUERQUE ACRES/
SANDIA HEIGHTS SOUTH
DRAINAGE PLAN

DRAINAGE INFRASTRUCTURE MAPS
NORTH ALBUQUERQUE ACRES

Project No.	97-050	Zone Map No.	B-21	Sheet	12	Of	20
-------------	--------	--------------	------	-------	----	----	----