



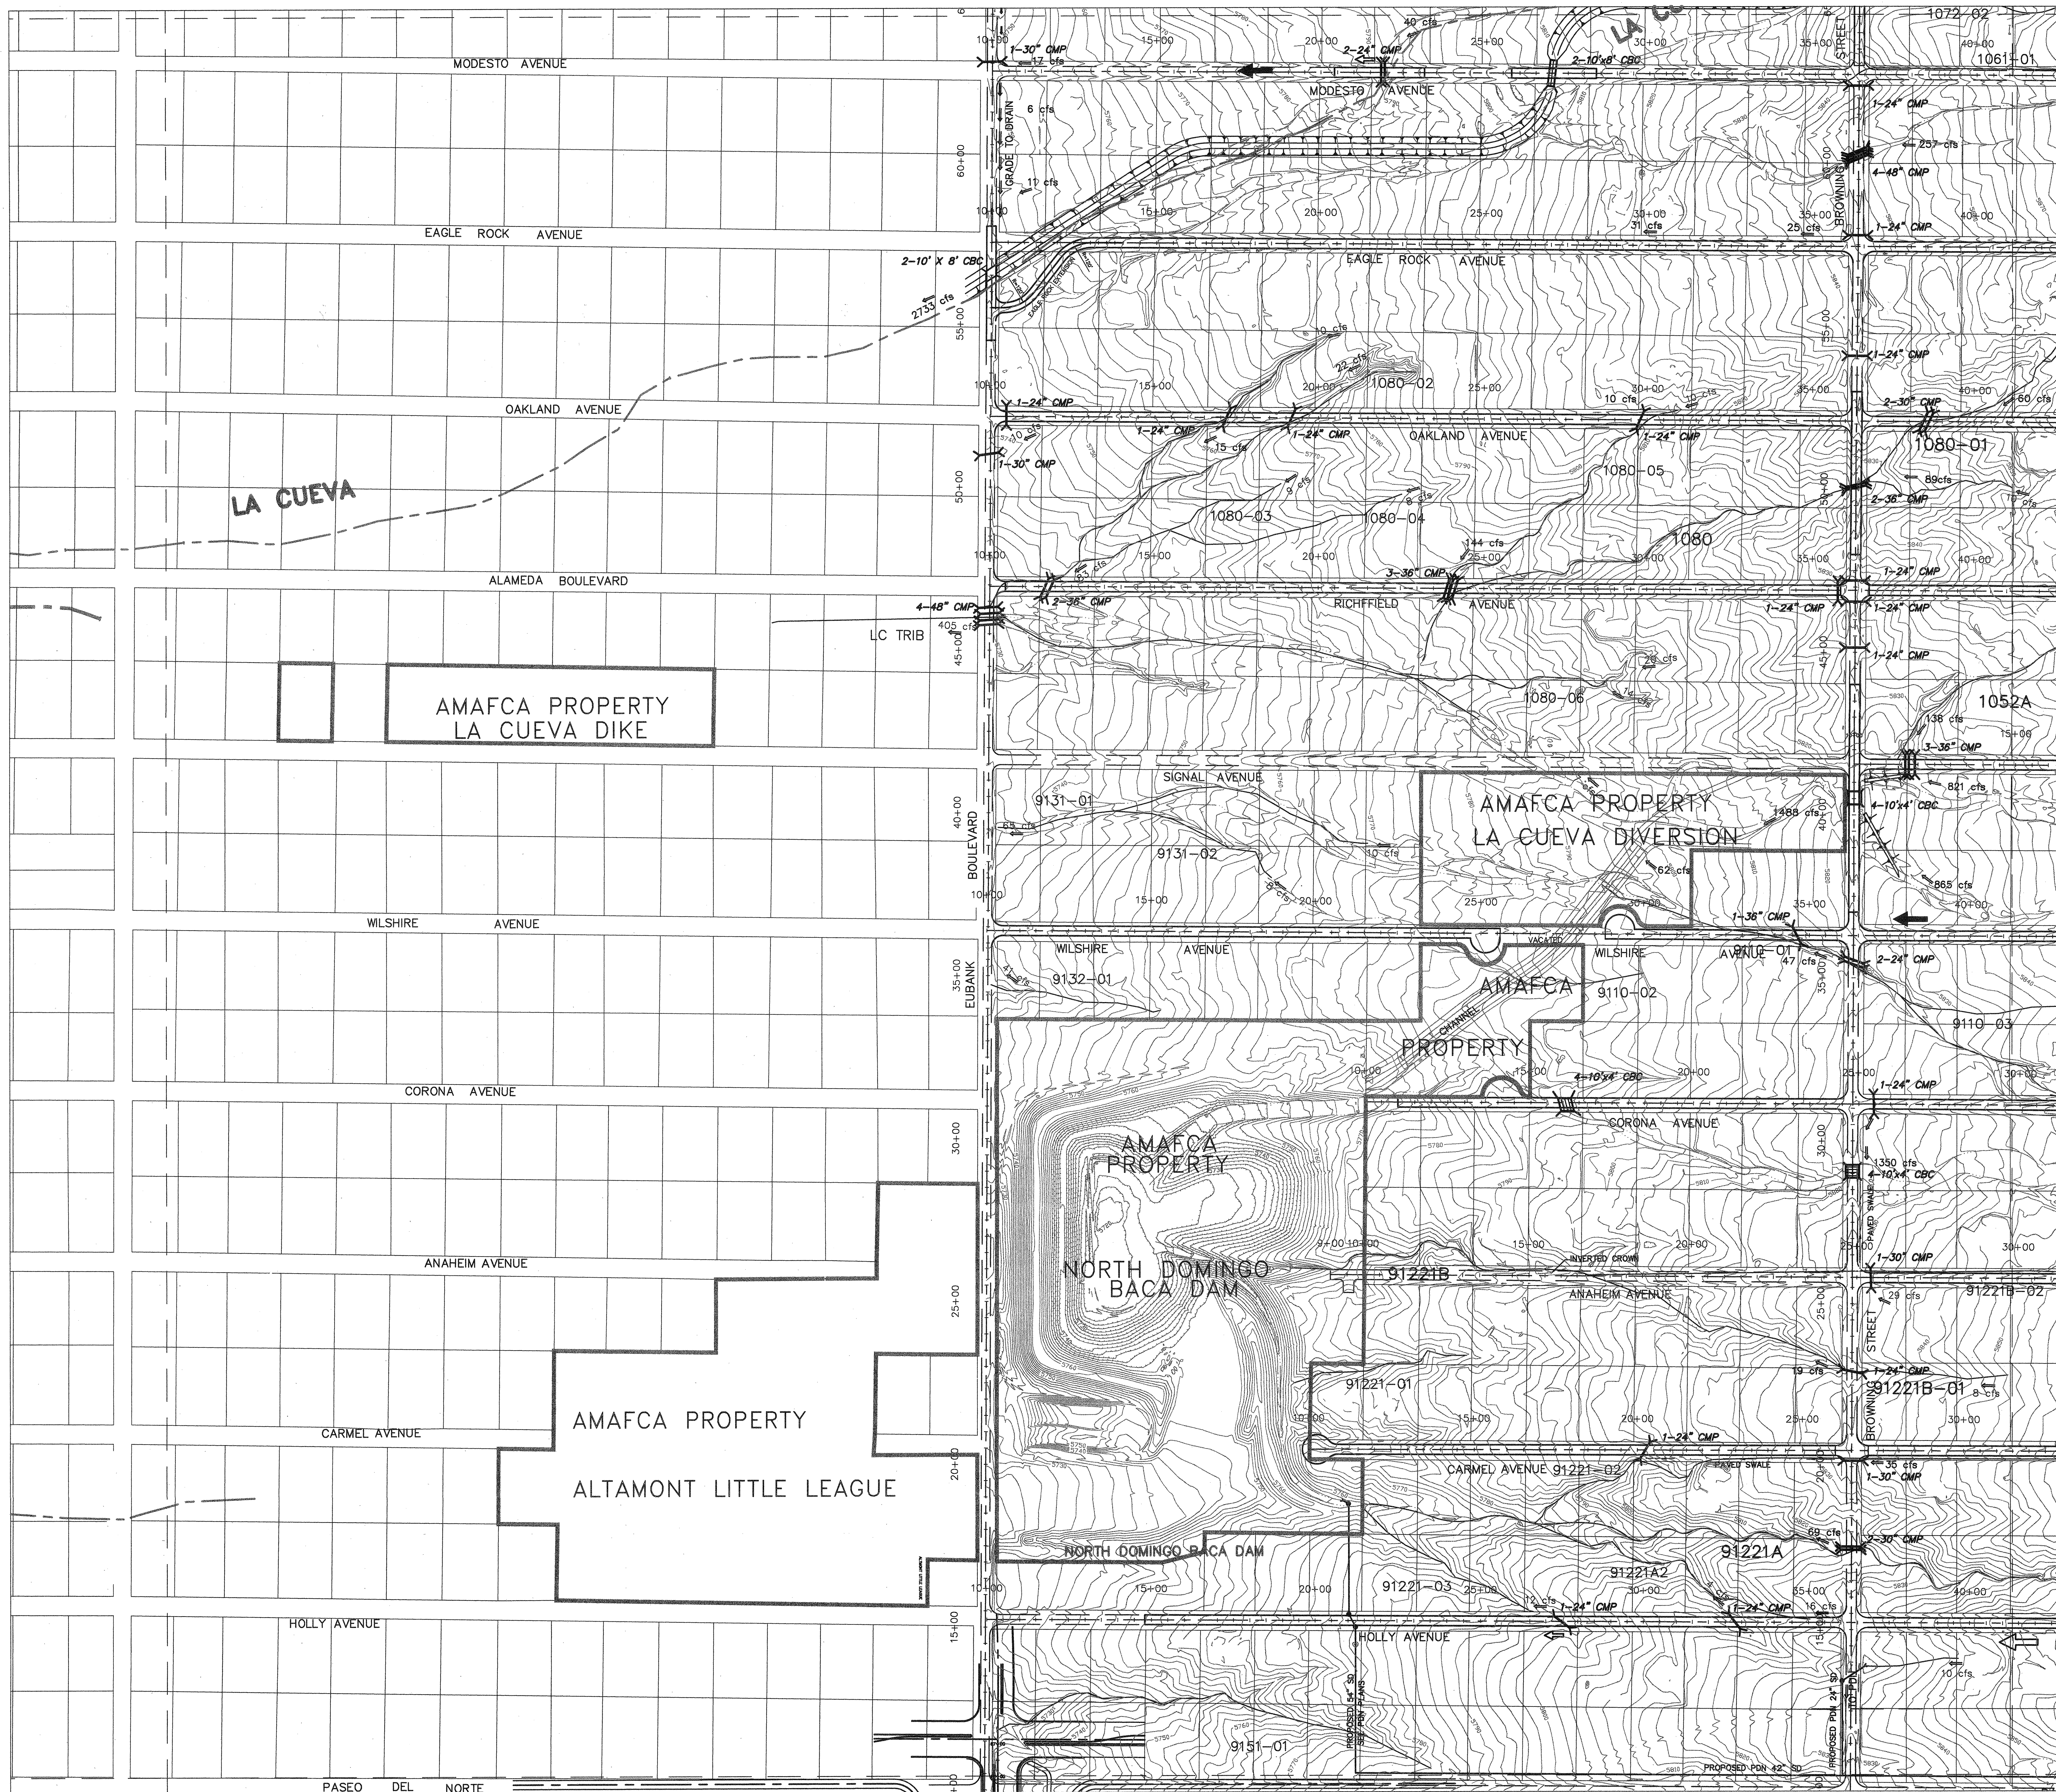

LEGEND

- EXISTING MAJOR ARROYO FLOW PATH
- # 2** AVULSION NUMBER
- ZONE ATLAS PAGE BOUNDARY
- POTENTIAL AVULSION - MAJOR
- POTENTIAL AVULSION - MINOR
- EXISTING PLATTING
- AMAFCA OR APS PROPERTY
- 1-24" CMP
- 9 cfs
- EXISTING CULVERT CROSSING
- PROPOSED CULVERT CROSSING
- PROPOSED CONCRETE BOX CULVERT
- PROPOSED DIP SECTION
- CBC CONCRETE BOX CULVERT
- RCP REINFORCED CONCRETE PIPE
- CMP CORRUGATED METAL PIPE
- EXISTING PAVED ROAD
- PROPOSED PAVED ROAD

REVISED: FEBRUARY 1999

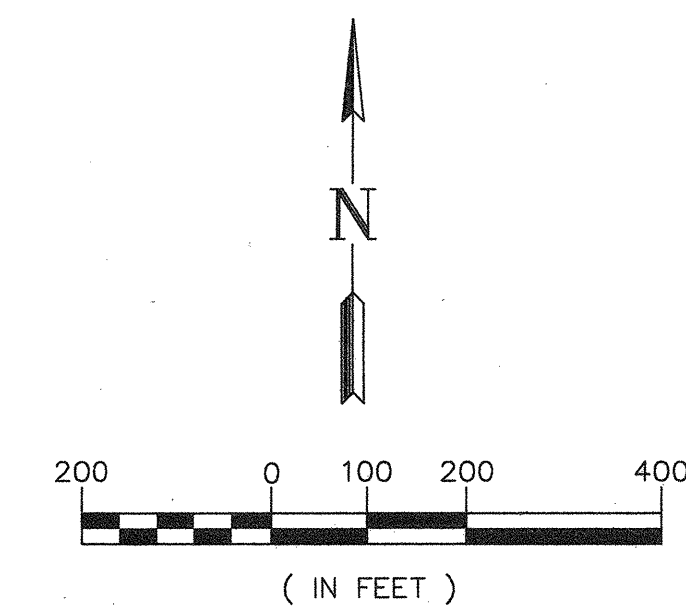

SCALE: 1" = 200' HORIZ.

Resource Technology, Inc.
ENGINEERS AND ENVIRONMENTAL SCIENTISTS
1725-B Randolph Rd. SE Albuquerque, New Mexico 87106
Telephone: (505) 243-7500
FAX: (505) 243-7501
CIVIL - ENVIRONMENTAL - WATER RESOURCES - RECREATION - PLANNING

BERNALILLO COUNTY
PUBLIC WORKS DIVISION

NORTH ALBUQUERQUE ACRES/
SANDIA HEIGHTS SOUTH
DRAINAGE PLAN

DRAINAGE INFRASTRUCTURE MAPS
NORTH ALBUQUERQUE ACRES