



C23PI.dwg 5-25-99 10:58:46 am EST

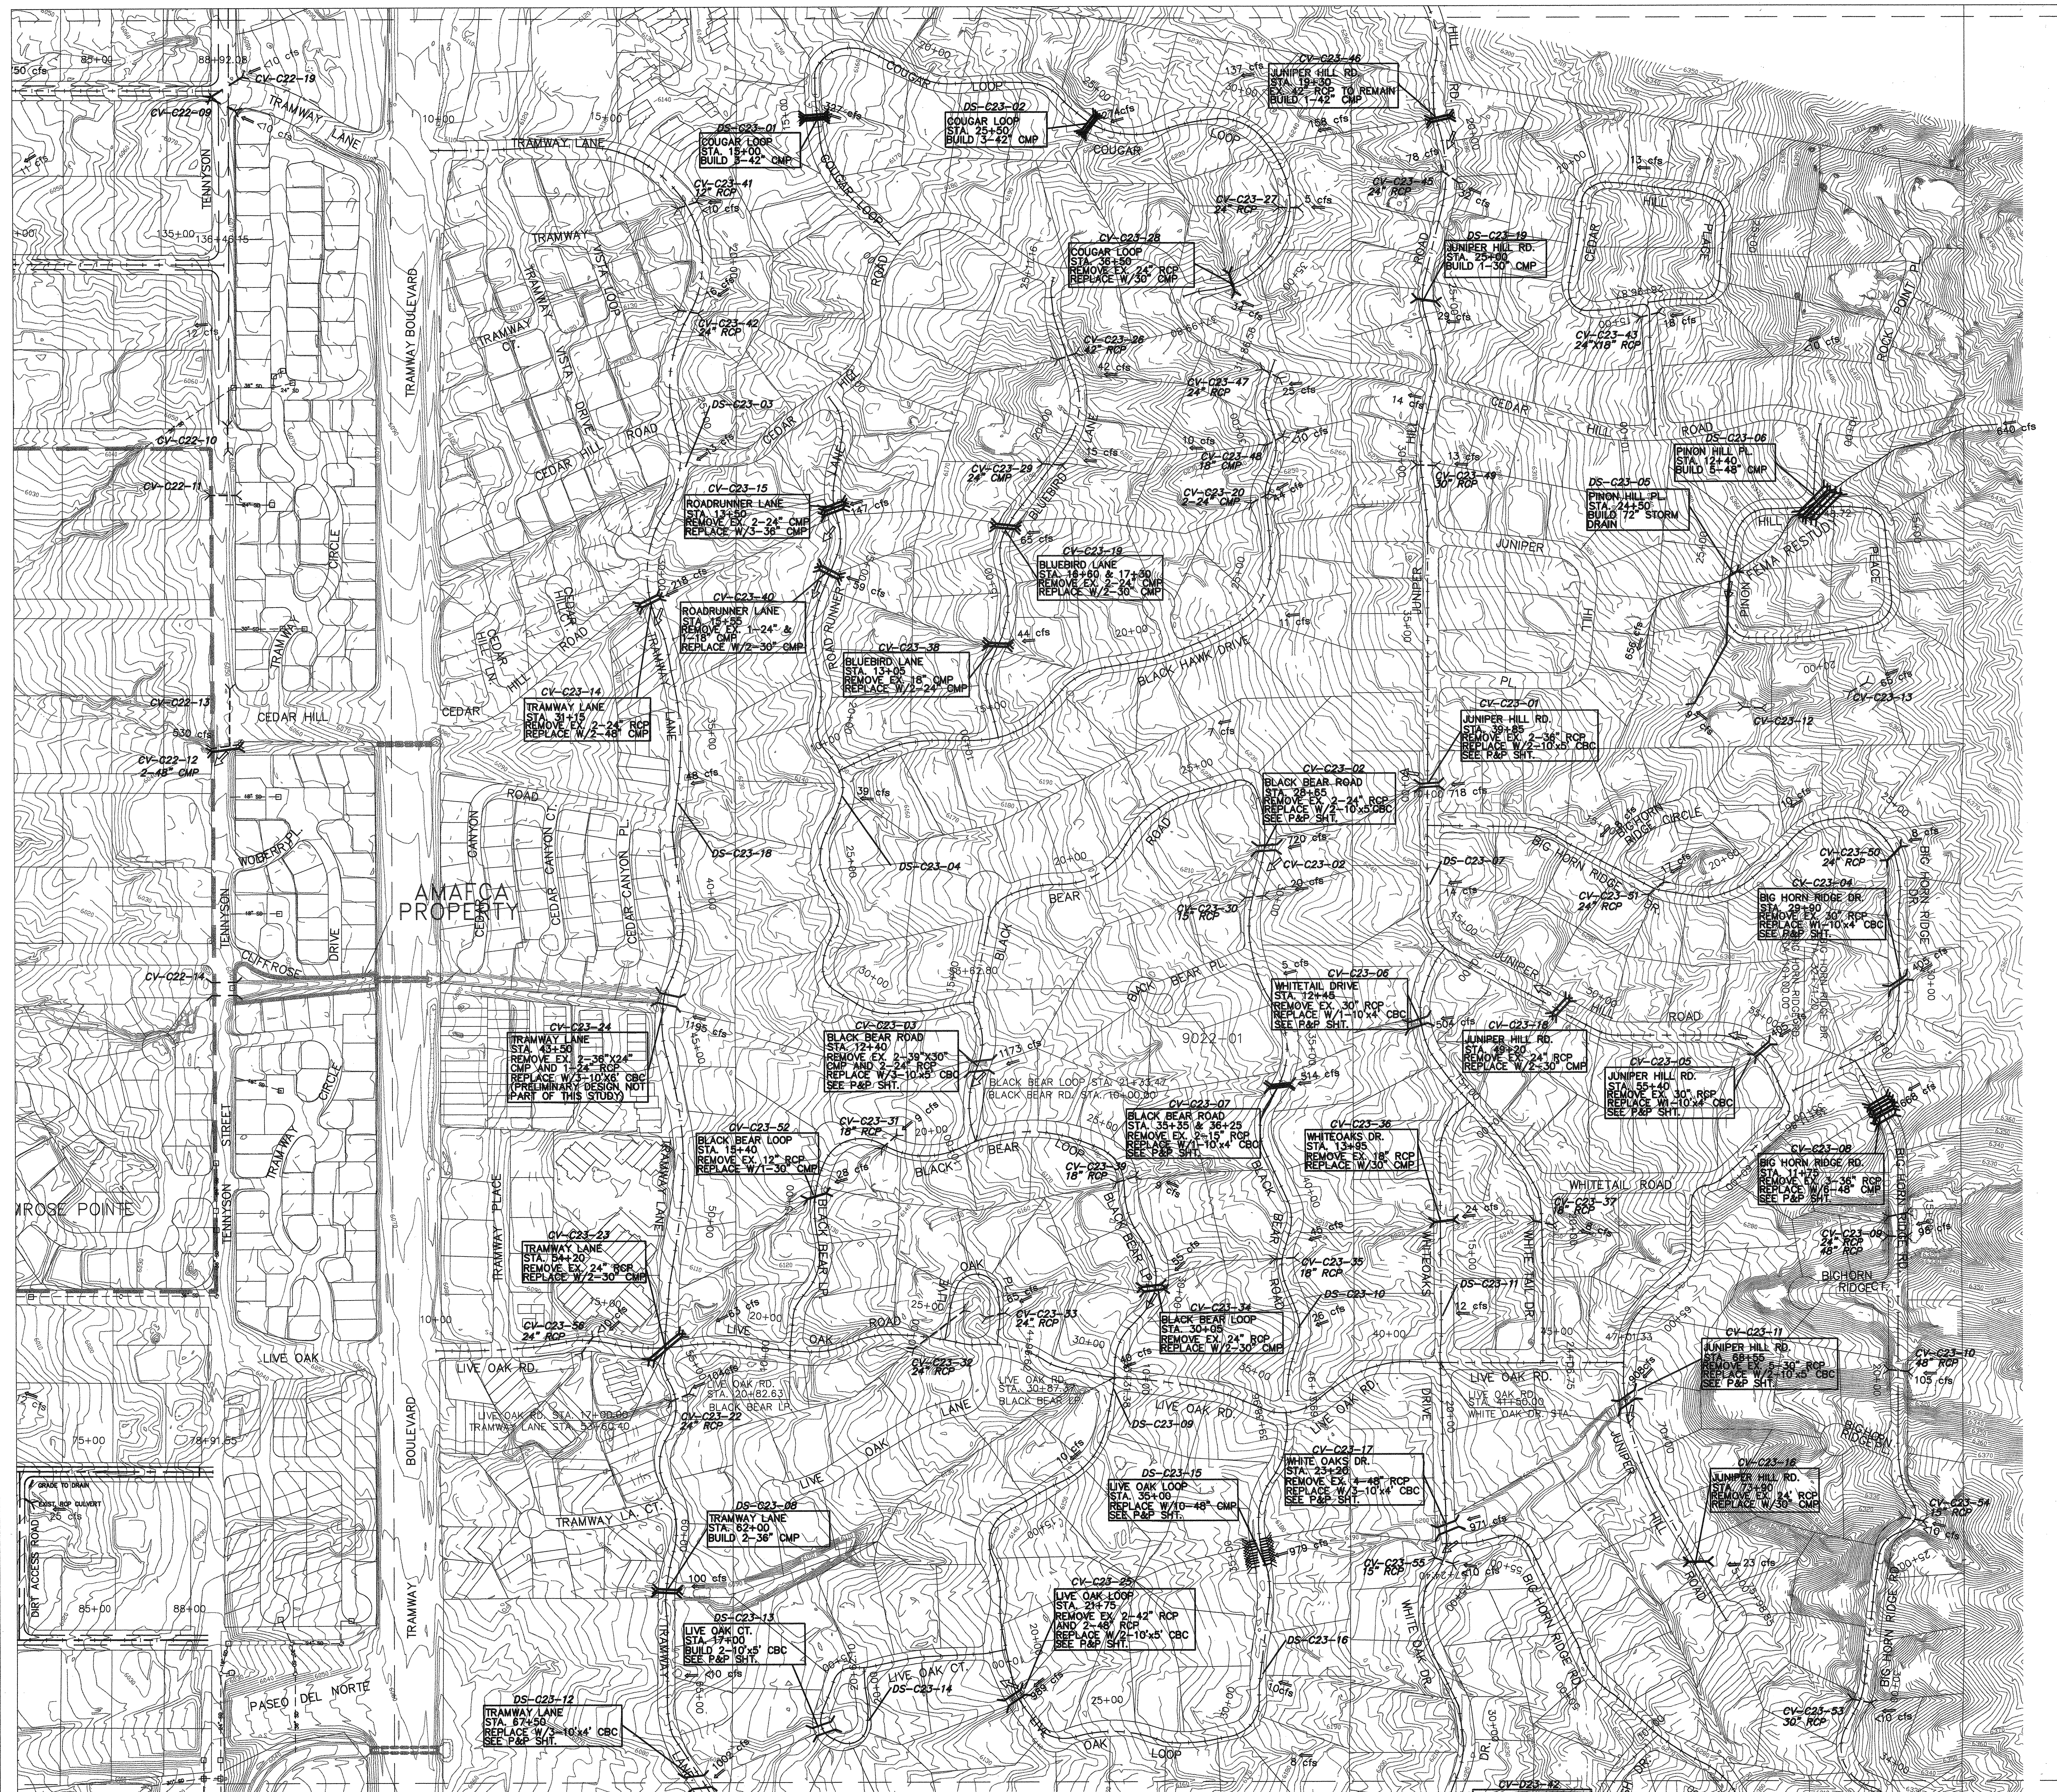

LEGEND

- EXISTING MAJOR ARROYO FLOW PATH
- AVULSION NUMBER
- ZONE ATLAS PAGE BOUNDARY
- POTENTIAL AVULSION - MAJOR
- POTENTIAL AVULSION - MINOR
- EXISTING PLATTING
- AMAFCA OR APS PROPERTY
- LOCATION OF PROPOSED DRAINAGE INFRASTRUCTURE IMPROVEMENT
- 100-YR FUTURE CONDITION CLEAR WATER FLOW RATE
- EXISTING CULVERT CROSSING
- PROPOSED CULVERT CROSSING
- PROPOSED CONCRETE BOX CULVERT
- PROPOSED DIP SECTION
- CONCRETE BOX CULVERT
- REINFORCED CONCRETE PIPE
- CORRUGATED METAL PIPE

REVISED: FEBRUARY 1999

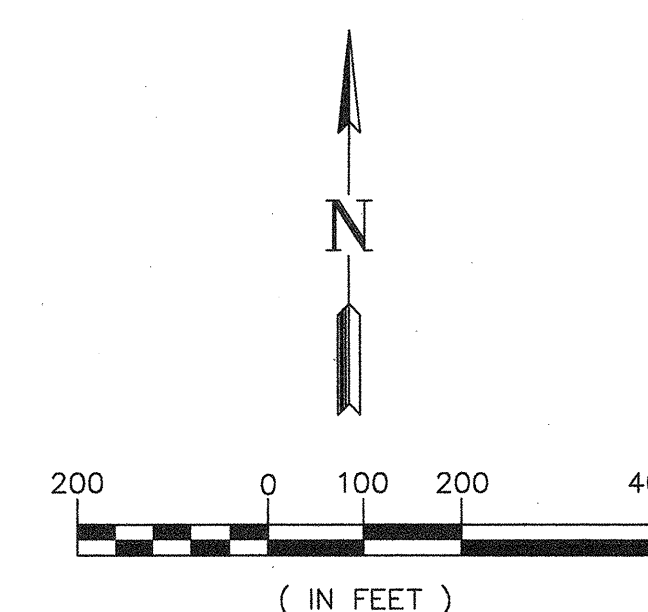

SCALE: 1" = 200' HORIZ.

Resource Technology, Inc.
ENGINEERS AND ENVIRONMENTAL SCIENTISTS
1720-B Randolph Rd. SE Albuquerque, New Mexico 87108
Telephone: (505) 243-7300
CIVIL - ENVIRONMENTAL - WATER RESOURCES - RECREATION - PLANNING

BERNALILLO COUNTY
PUBLIC WORKS DIVISION

NORTH ALBUQUERQUE ACRES/
SANDIA HEIGHTS SOUTH
DRAINAGE PLAN

DRAINAGE INFRASTRUCTURE MAPS
SANDIA HEIGHTS