


[illegible]

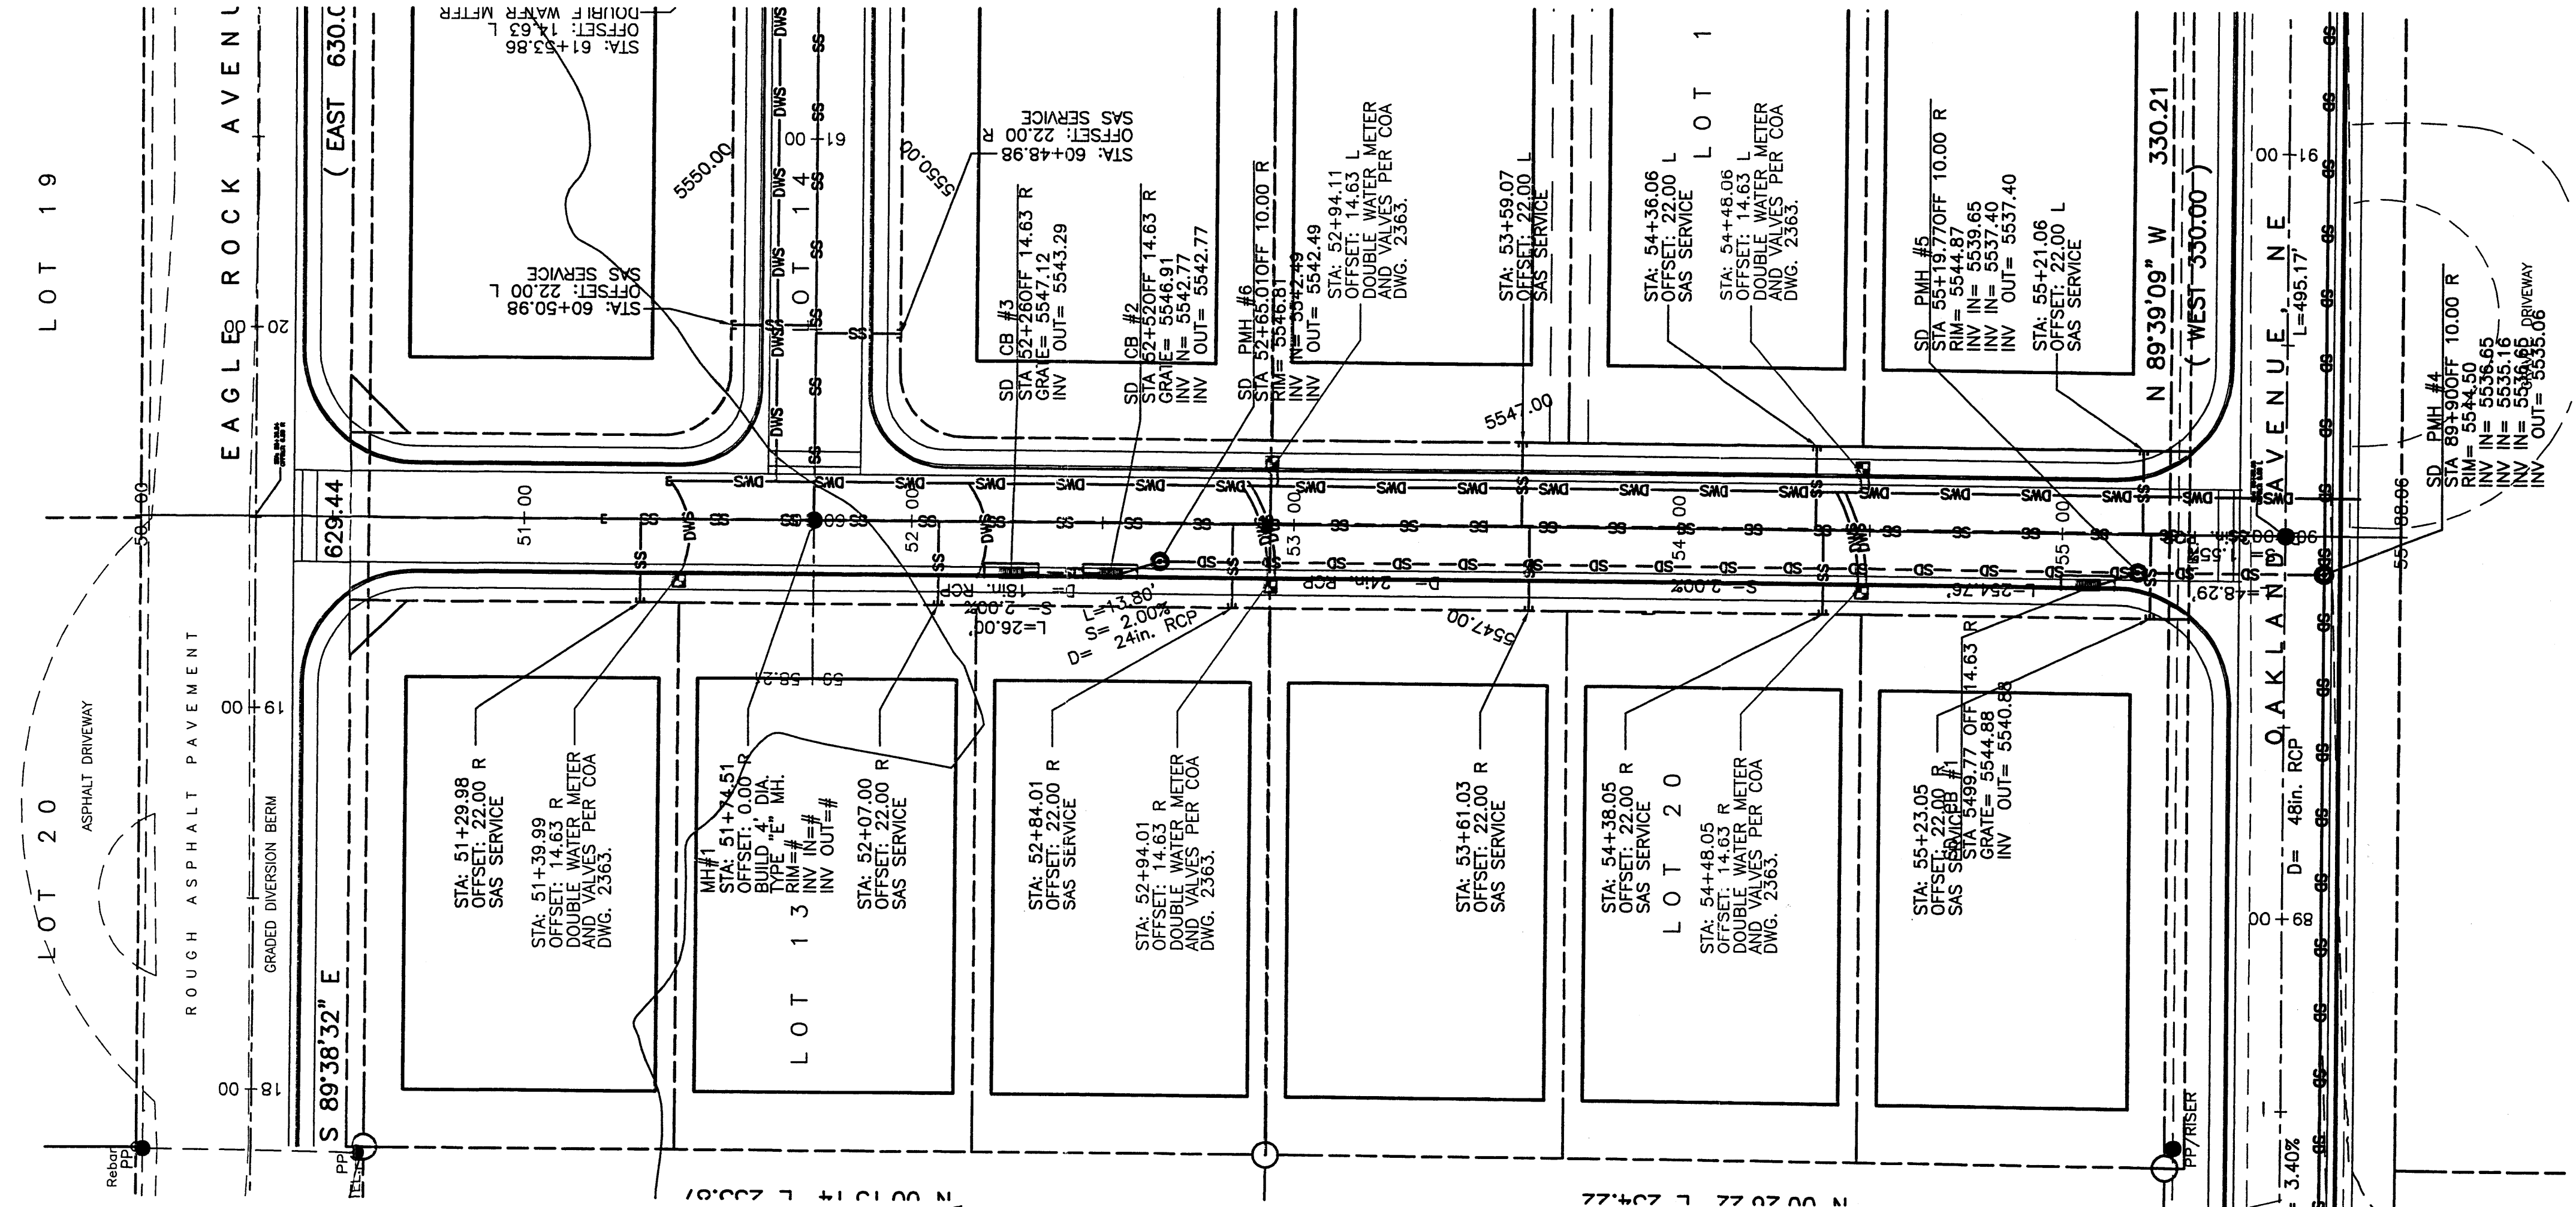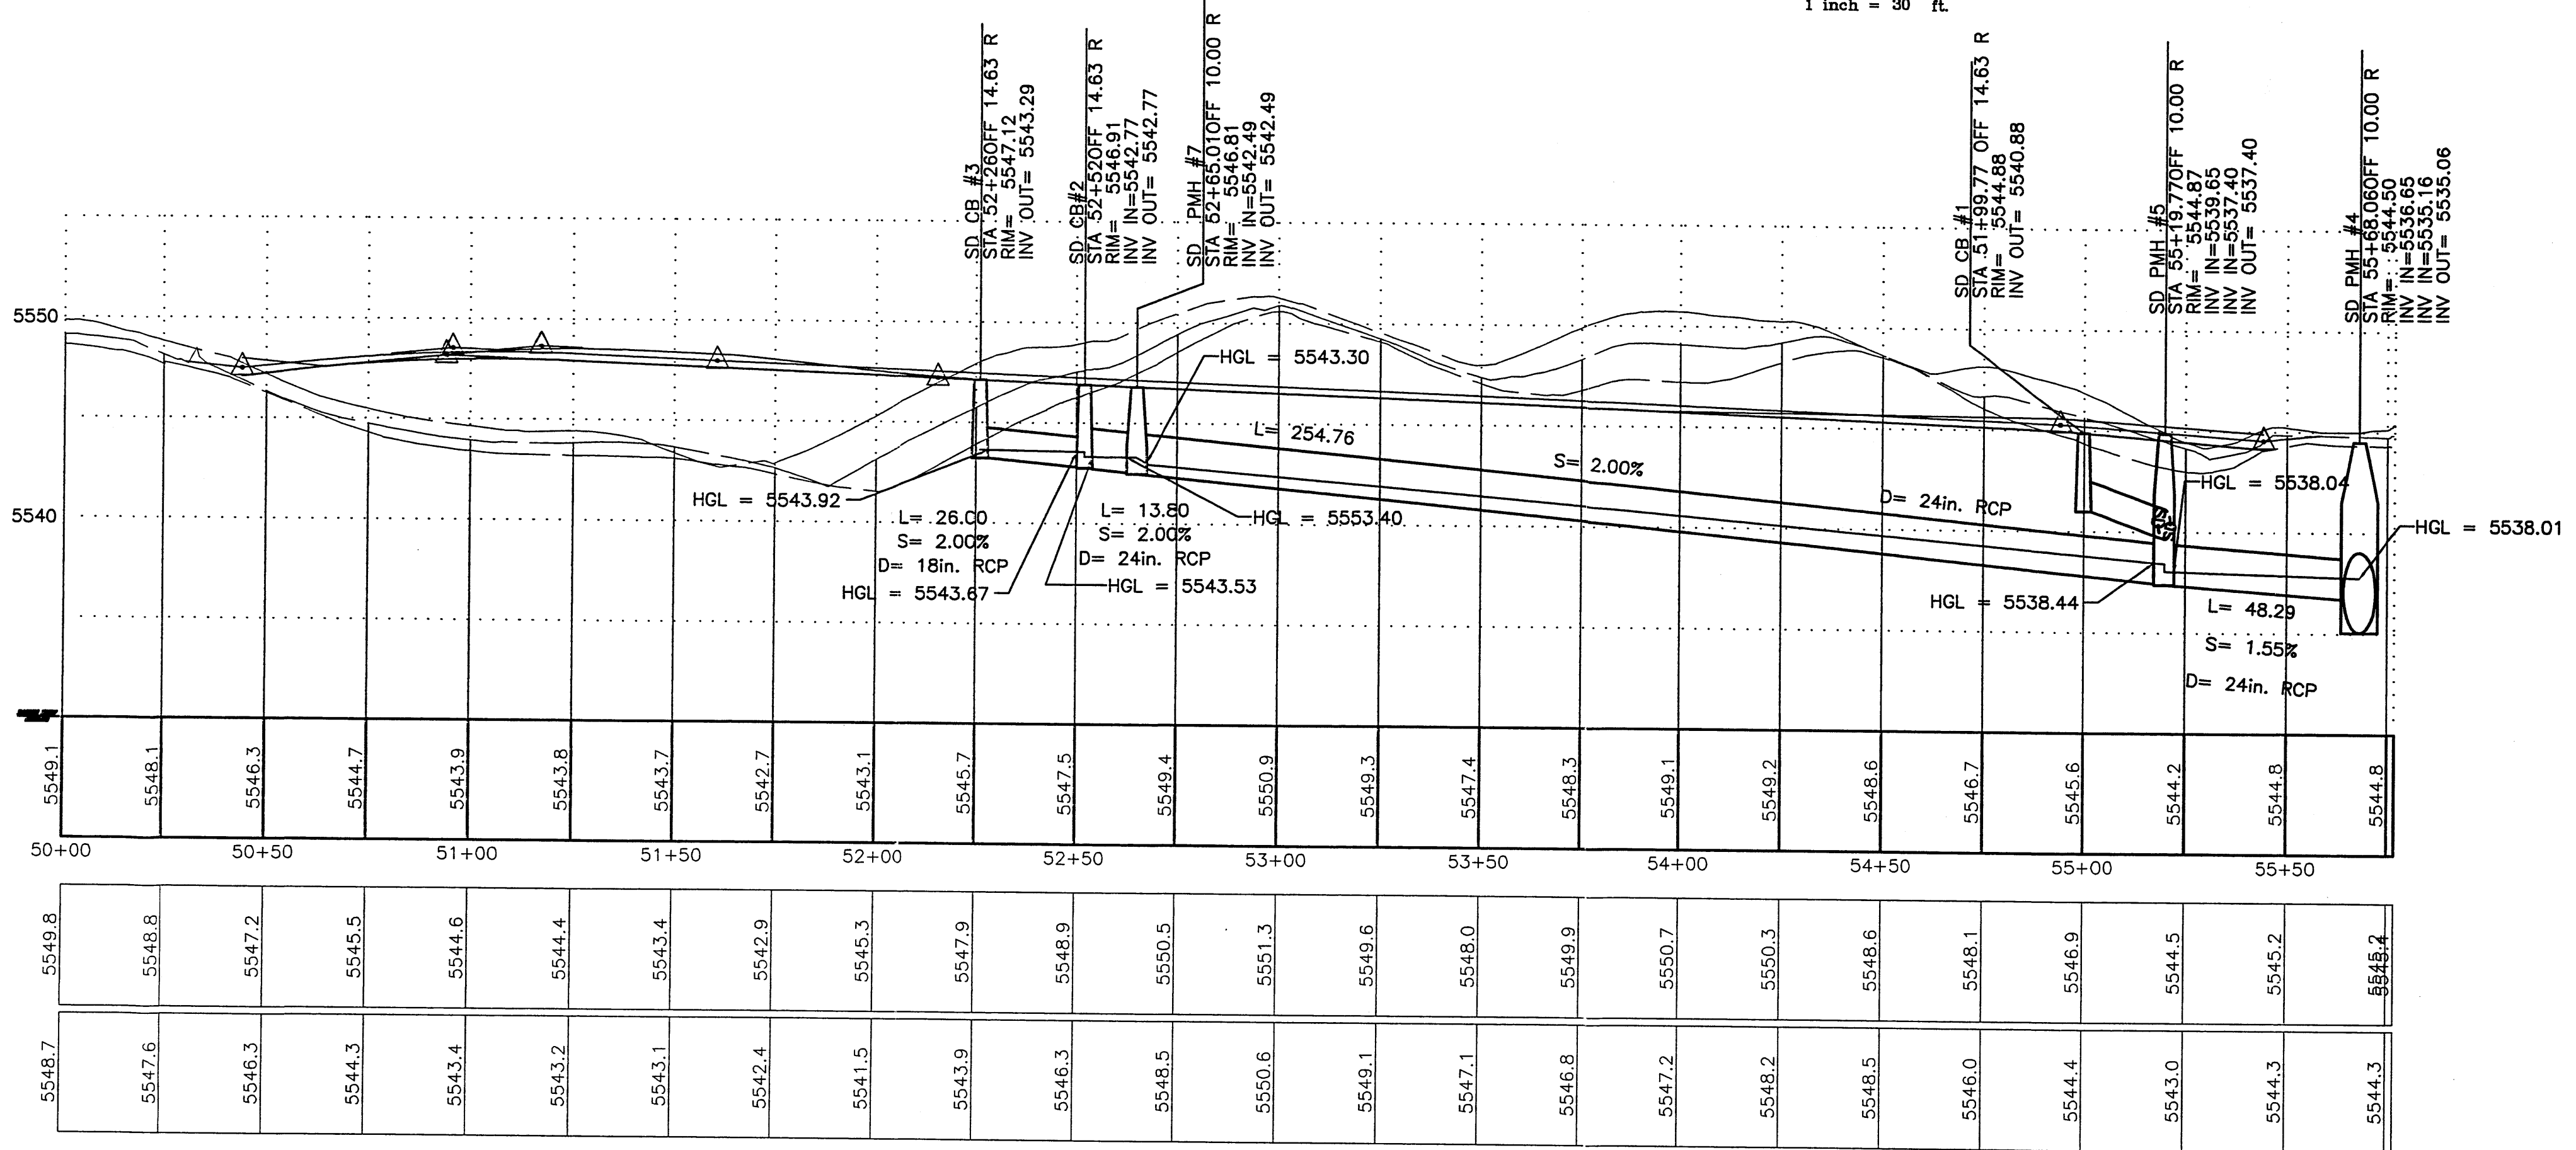

UTILITY PLAN  
SCALE: 1" = 30'-0"

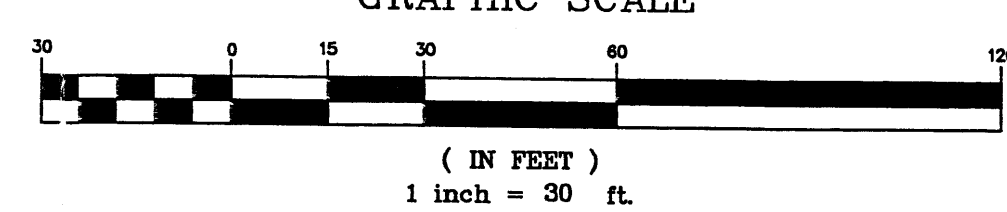

UTILITY PROFILE  
SCALE: 1" = 30'-0" HORIZ.  
1" = 6'-0" VERT.

UTILITY LEGEND

- PROPERTY LINE
- NEW EASEMENT
- EX SAS EXISTING SANITARY SEWER
- EX WL EXISTING WATER LINE
- EX SD EXISTING STORM DRAIN
- SAS PROPOSED SANITARY SEWER
- WL PROPOSED WATER LINE
- SD PROPOSED STORM DRAIN
- W PROPOSED VALVE
- PROPOSED HYDRANT
- PROPOSED SAS CAP
- PROPOSED WATER METER
- PROPOSED SANITARY SEWER MANHOLE
- PROPOSED STORM DRAIN
- NEW 4' WIDE SIDEWALK PER COA STD DWG 2430

| SURVEY INFORMATION |    | BENCH MARK                                          |  | AS-BUILT INFORMATION   |      |
|--------------------|----|-----------------------------------------------------|--|------------------------|------|
| FIELD NOTES        |    | ACS MONUMENT "1-B20" HAVING AN ELEVATION OF 5474.51 |  | CONTRACTOR             |      |
| NO.                | BY | DATE                                                |  | WORK BY                | DATE |
|                    |    |                                                     |  | INSPECTED BY           | DATE |
|                    |    |                                                     |  | FIELD ACCEPTANCE BY    | DATE |
|                    |    |                                                     |  | DRAWINGS BY            | DATE |
|                    |    |                                                     |  | CORRECTED BY           | DATE |
|                    |    |                                                     |  | MICRO-FILM INFORMATION |      |
|                    |    |                                                     |  | RECORDED BY            | DATE |
|                    |    |                                                     |  | RECORDED BY            | DATE |
|                    |    |                                                     |  | RECORDED BY            | DATE |

DAVID A. AUBE  
STATE OF NEW MEXICO  
1422  
PROFESSIONAL  
12-30-04

|                                  |      |               |    |
|----------------------------------|------|---------------|----|
| NO.                              | DATE | REMARKS       | BY |
| REVISIONS                        |      |               |    |
| DESIGN                           |      |               |    |
| DESIGNED BY: DAVID A. AUBE, P.E. |      | DATE 12-29-04 |    |
| DRAWN BY: DAA                    |      | DATE 12-29-04 |    |
| CHECKED BY: DAA                  |      | DATE 12-29-04 |    |




**TELCK-HENSLEY ENGINEERING GROUP**  
4001 JUAN TABO NE, SUITE A  
ALBUQUERQUE, NEW MEXICO 87111  
Phone:(505)292-3202 FAX:(505)292-3904



CITY OF ALBUQUERQUE  
PUBLIC WORKS DEPARTMENT  
ENGINEERING GROUP

TITLE: EAGLE ROCK ESTATES SUBDIVISION  
UTILITY PLAN AND PROFILE

|                         |                        |                    |             |             |
|-------------------------|------------------------|--------------------|-------------|-------------|
| Design Review Committee | City Engineer Approval | Last Design Update | Mo./Day/Yr. | Mo./Day/Yr. |
|                         |                        |                    |             |             |
|                         |                        |                    |             |             |
|                         |                        |                    |             |             |
|                         |                        |                    |             |             |

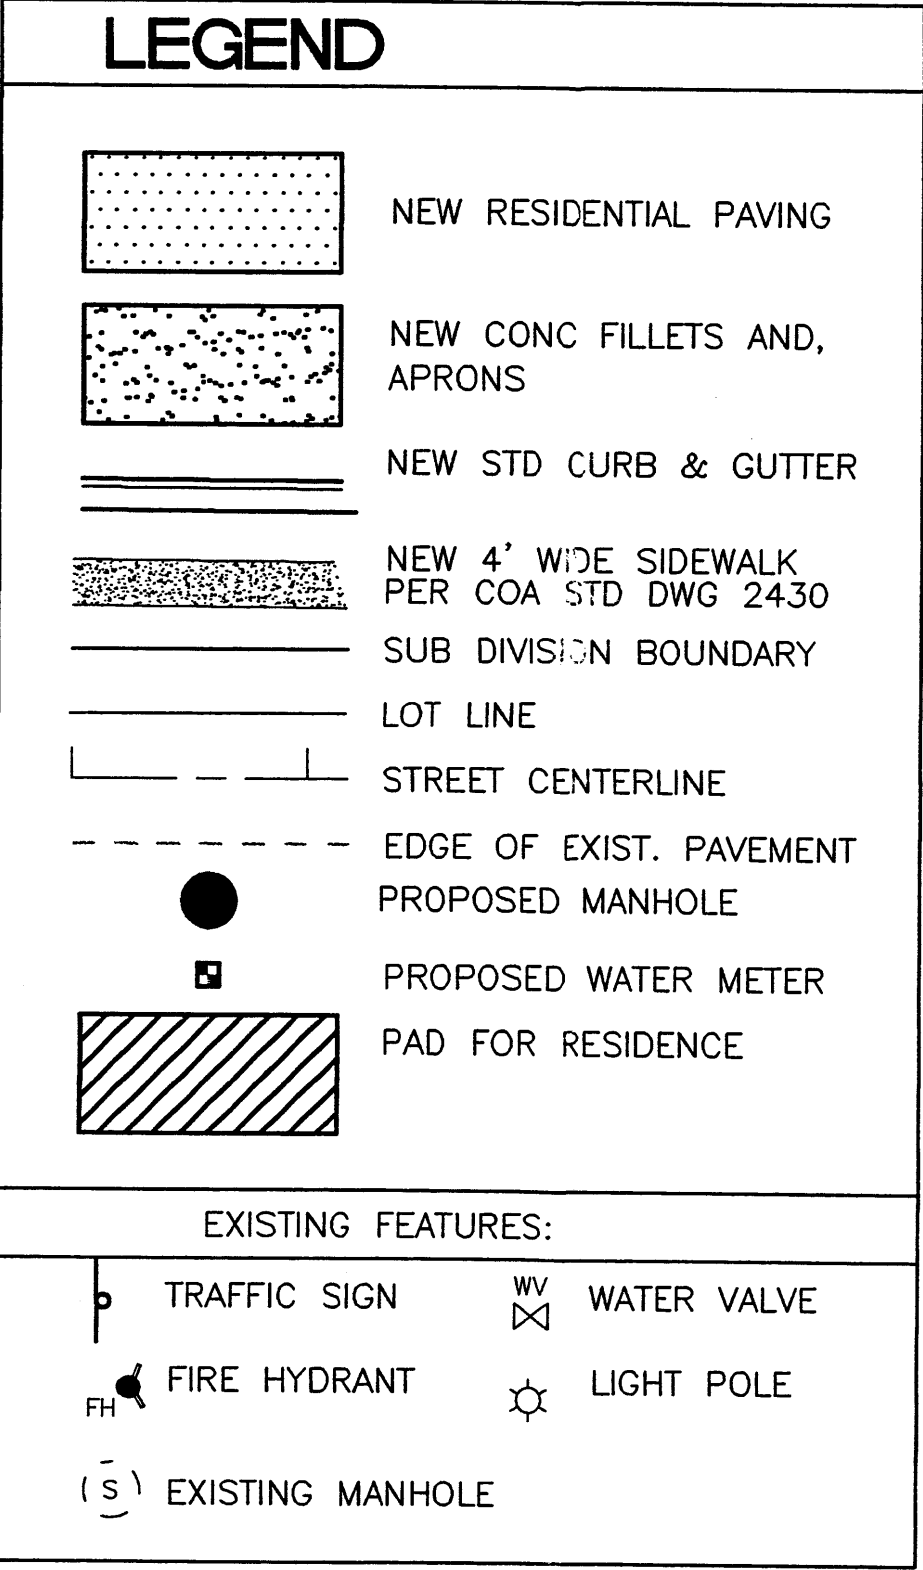

[illegible]

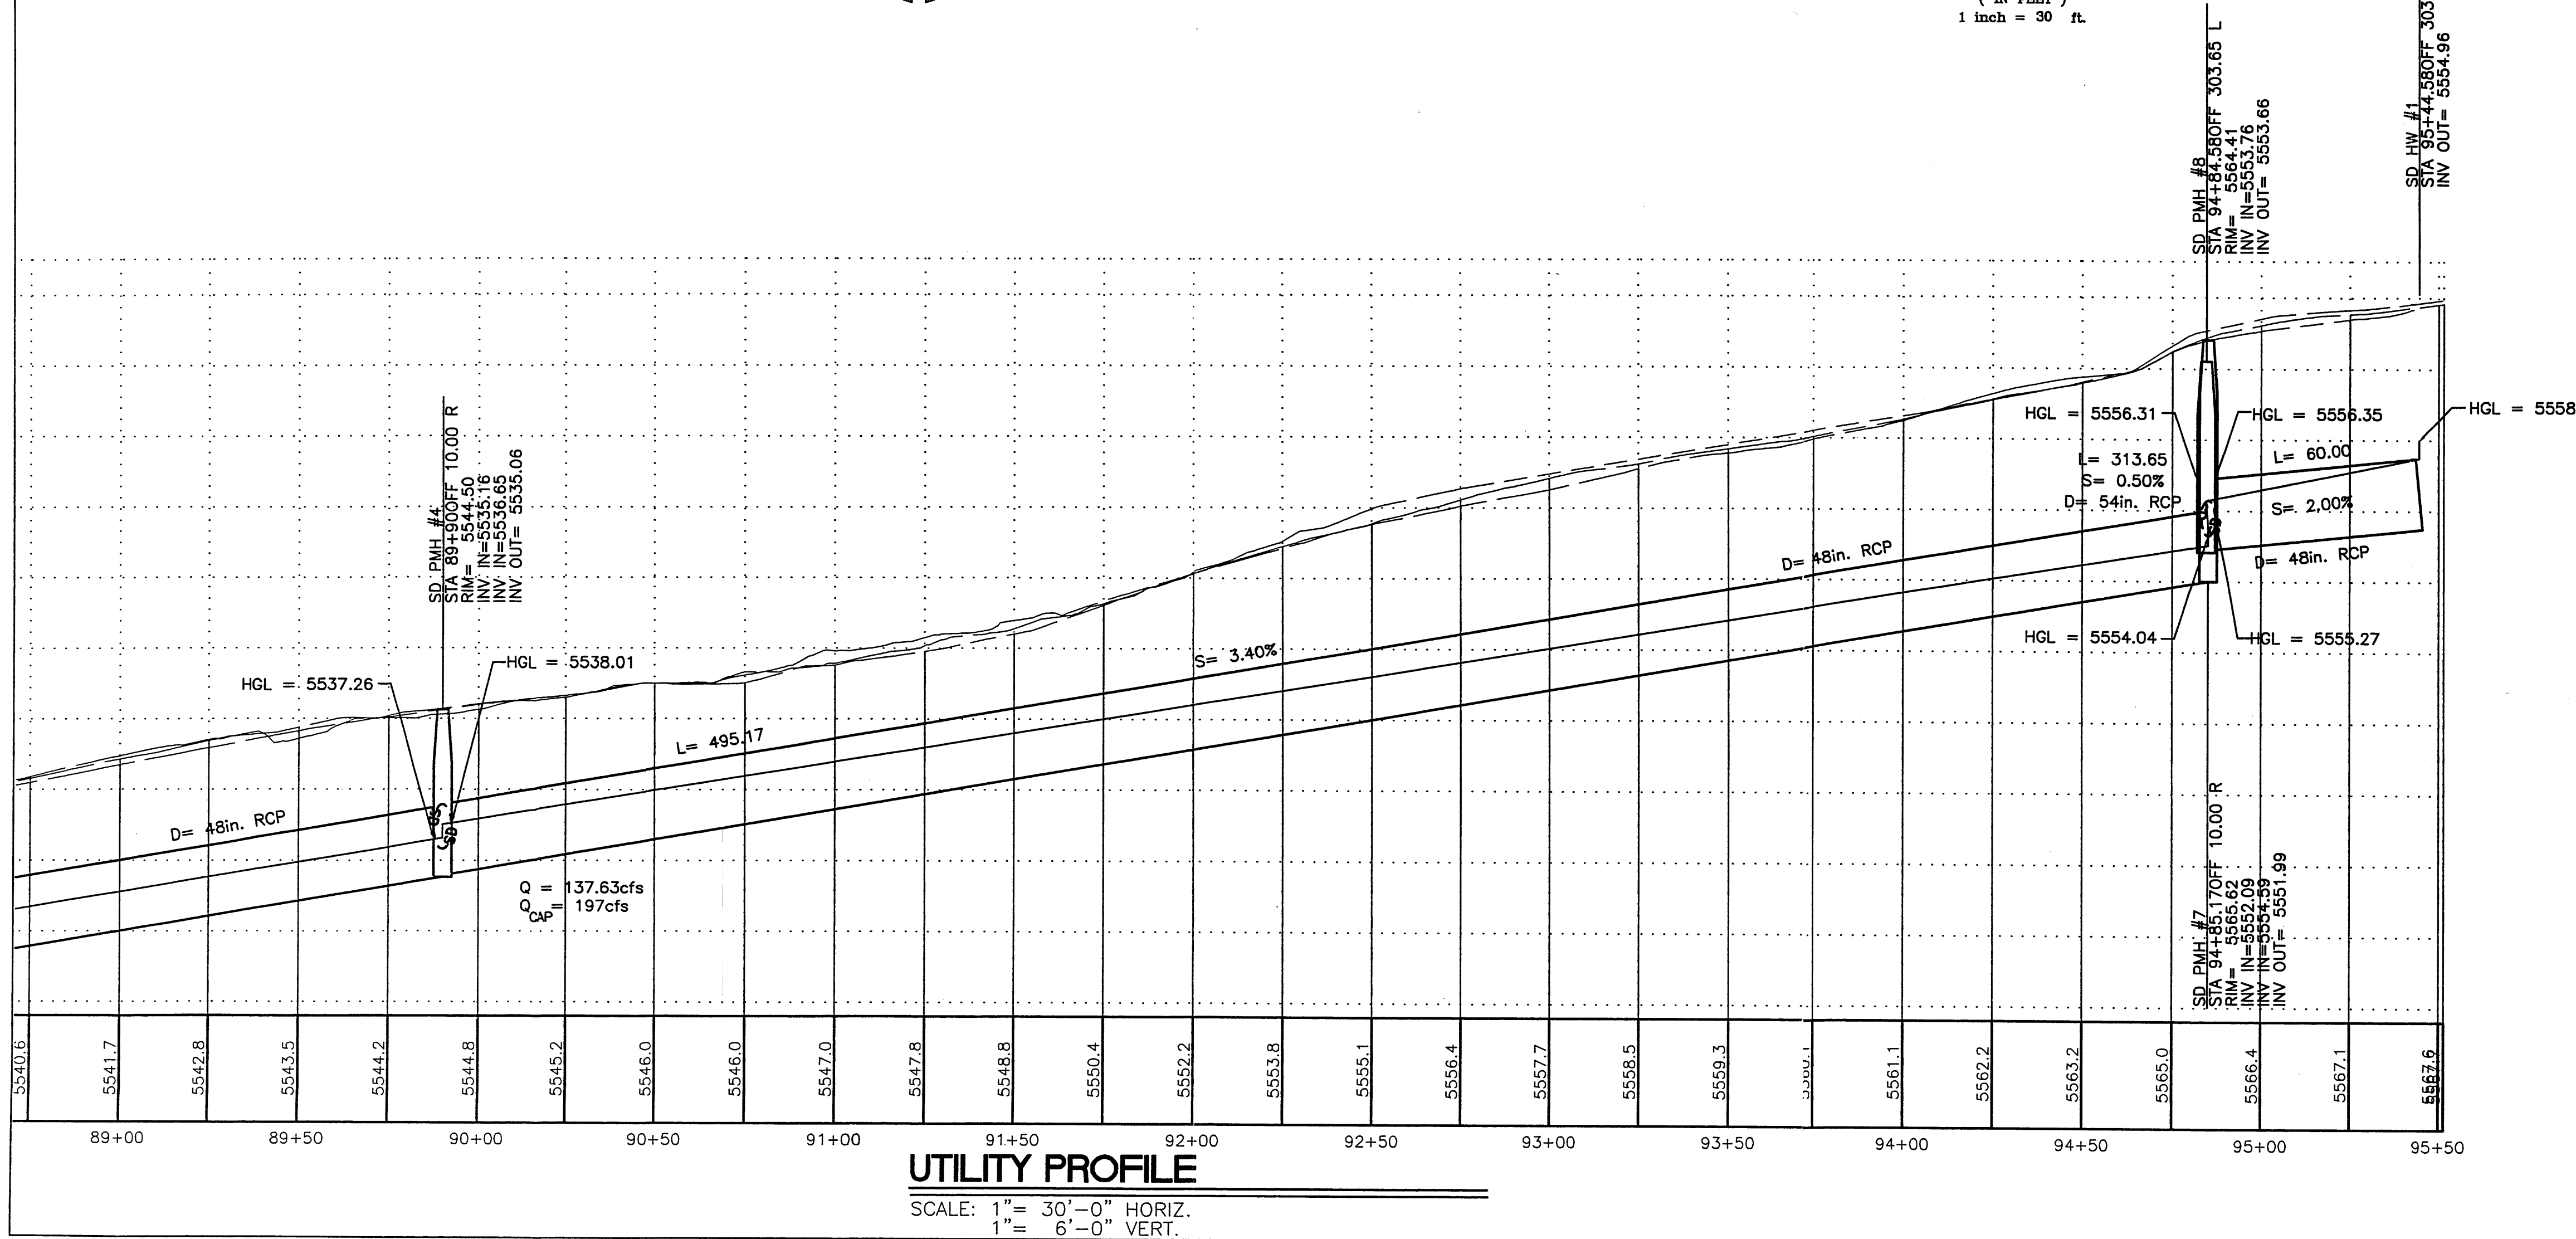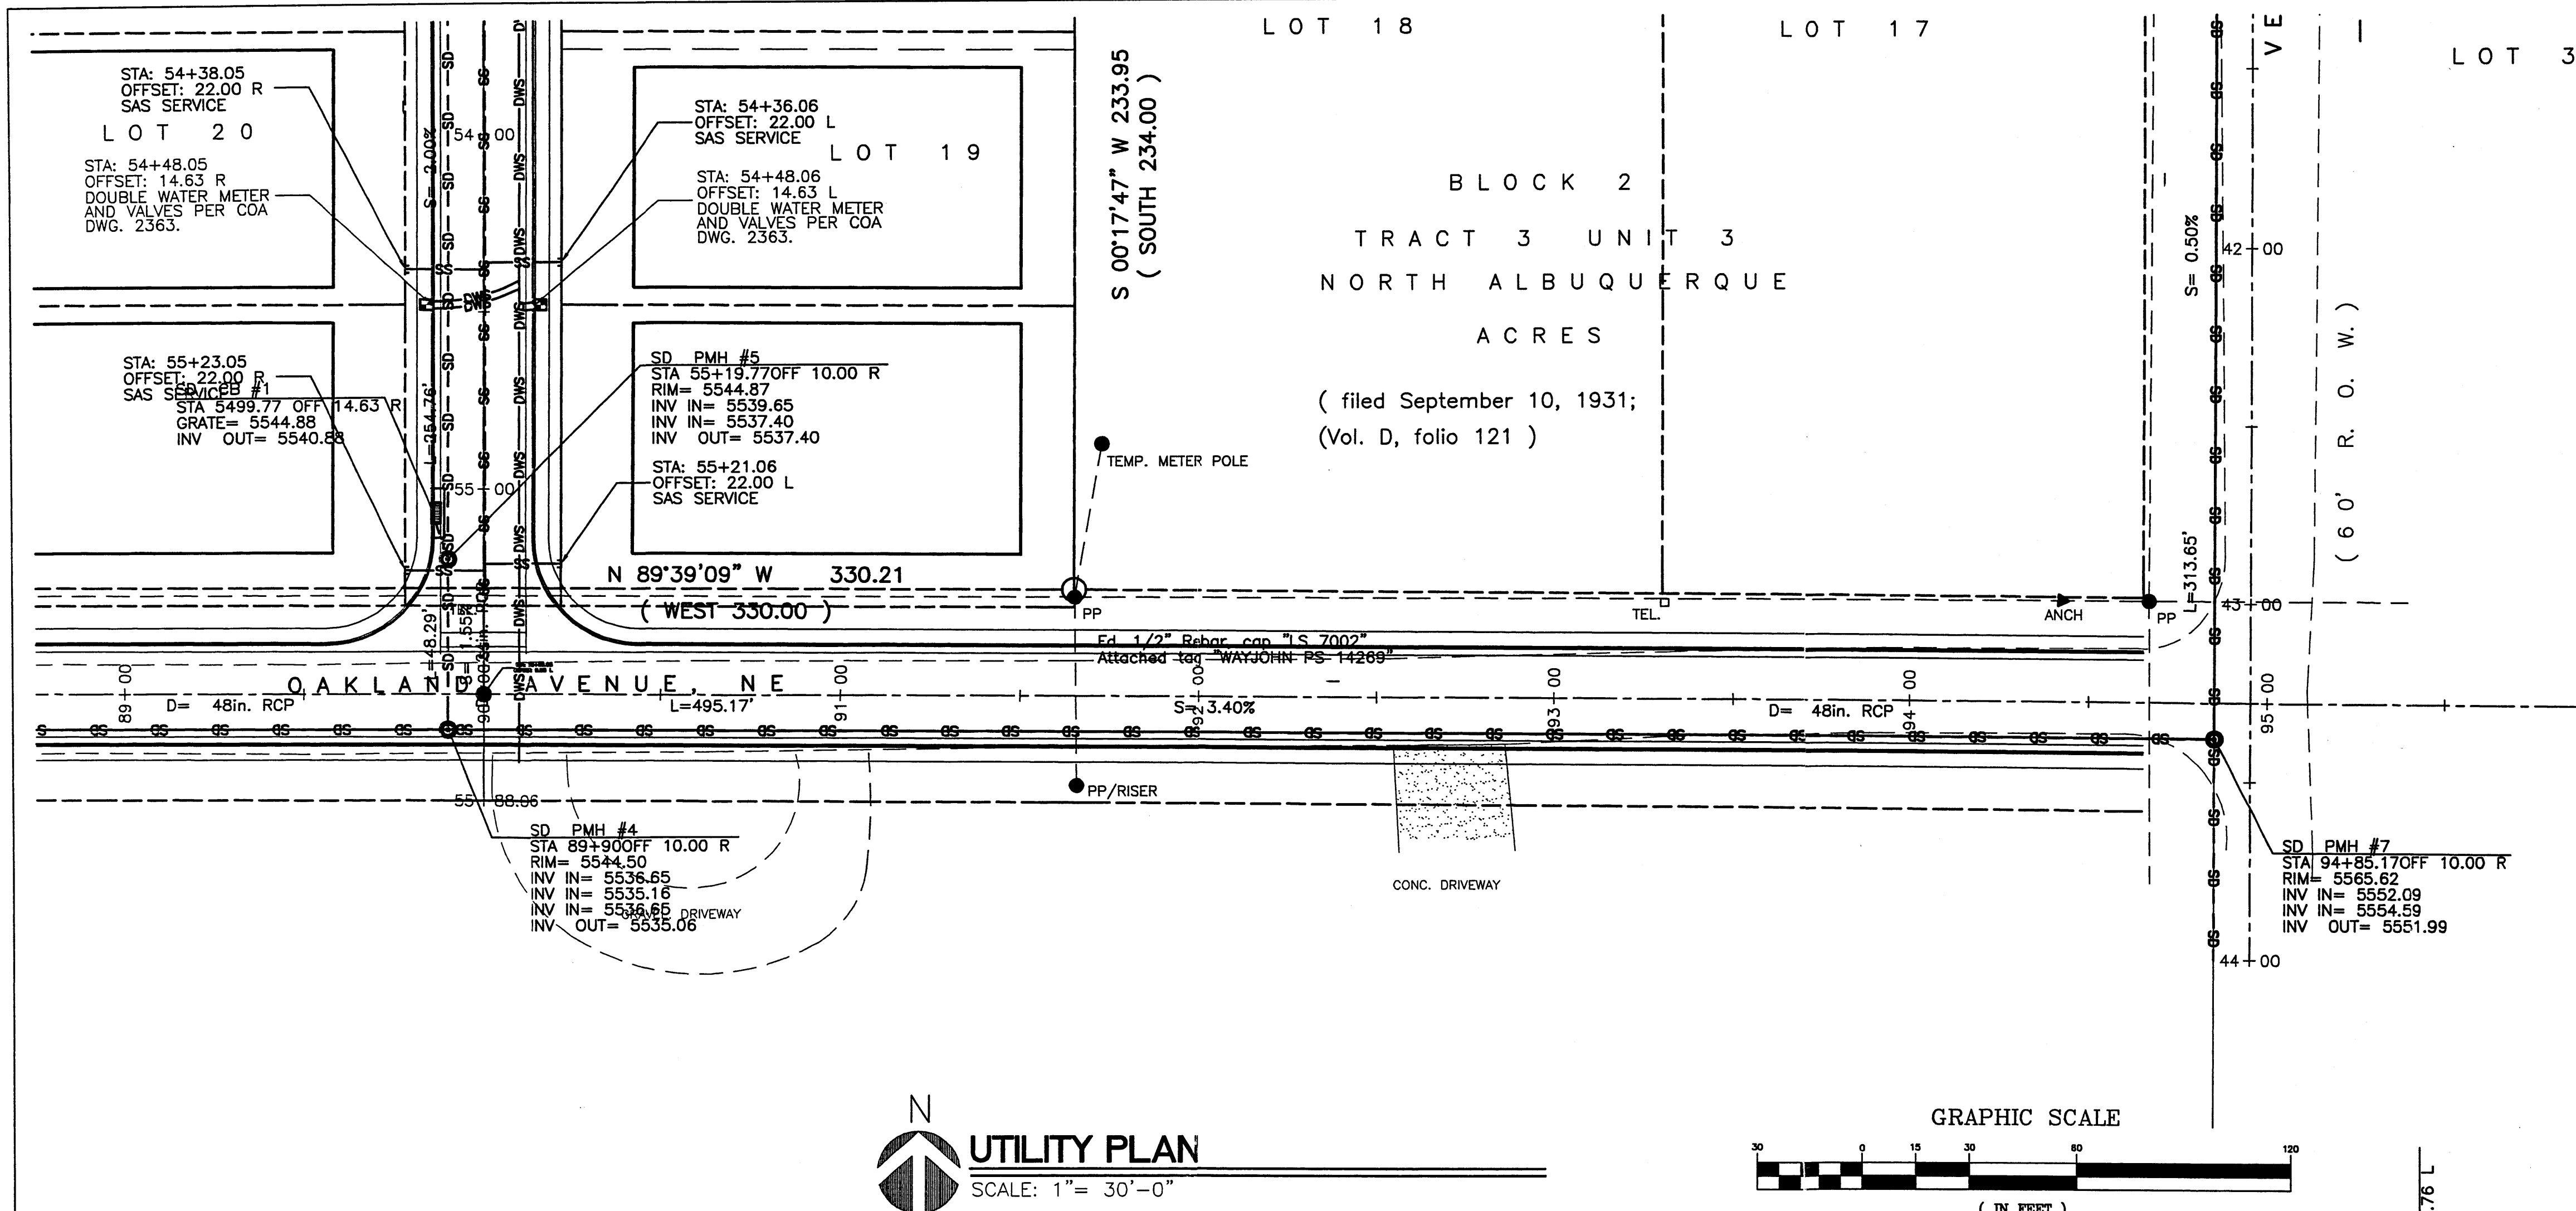

### UTILITY LEGEND

- PROPERTY LINE
- NEW EASEMENT
- EX SAS — EXISTING SANITARY SEWER
- EX WL — EXISTING WATER LINE
- EX SD — EXISTING STORM DRAIN
- SAS — PROPOSED SANITARY SEWER
- WL — PROPOSED WATER LINE
- SD — PROPOSED STORM DRAIN
- <sub>W</sub> PROPOSED VALVE
- PROPOSED HYDRANT
- PROPOSED SAS CAP
- PROPOSED WATER METER
- PROPOSED SANITARY SEWER MANHOLE
- ⊙ PROPOSED STORM DRAIN
- NEW 4' WIDE SIDEWALK PER COA STD DWG 2430

**THE group** **TELCK-HENSLEY ENGINEERING GROUP**  
4001 JUAN TABO NE, SUITE A  
ALBUQUERQUE, NEW MEXICO 87111  
Phone: (505) 292-3202 FAX: (505) 292-3904

|                                                                           |                        |                        |                              |
|---------------------------------------------------------------------------|------------------------|------------------------|------------------------------|
| CITY OF ALBUQUERQUE<br>PUBLIC WORKS DEPARTMENT<br>ENGINEERING GROUP       |                        |                        |                              |
| TITLE: <b>EAGLE ROCK ESTATES SUBDIVISION<br/>UTILITY PLAN AND PROFILE</b> |                        |                        |                              |
| Design Review Committee                                                   | City Engineer Approval | Mo./Day/Yr.            |                              |
| Last Design Update                                                        |                        | Mo./Day/Yr.            |                              |
| City Project No. <b>1003703</b>                                           |                        | Zone Map <b>C-20-Z</b> | Sheet <b>18</b> Of <b>20</b> |

| SURVEY INFORMATION |      | BENCH MARK                                          |            | AS-BUILT INFORMATION   |      |
|--------------------|------|-----------------------------------------------------|------------|------------------------|------|
| FIELD NOTES        | BY   | ACS MONUMENT "1-B20" HAVING AN ELEVATION OF 5474.51 | CONTRACTOR | WORK                   | DATE |
| NO.                | DATE |                                                     | STAKE      | INSPECTOR'S            | DATE |
|                    |      |                                                     |            | ACCEPTANCE BY:         | DATE |
|                    |      |                                                     |            | FIELD VERIFICATION BY: | DATE |
|                    |      |                                                     |            | DRAWINGS               | DATE |
|                    |      |                                                     |            | CORRECTED BY:          | DATE |
|                    |      |                                                     |            | MICRO-FILM INFORMATION |      |
|                    |      |                                                     |            | RECORDED BY:           | DATE |
|                    |      |                                                     |            | RECORDED BY:           | DATE |

DAVID A. AUBE  
STATE OF NEW MEXICO  
14227  
PROFESSIONAL ENGINEER  
12-30-04

|                               |               |
|-------------------------------|---------------|
| REMARKS                       | BY            |
| REVISIONS                     |               |
| DESIGN                        | DATE 12-29-04 |
| DRAWN BY: DAVID A. AUBE, P.E. | DATE 12-29-04 |
| CHECKED BY: DAA               | DATE 12-29-04 |