
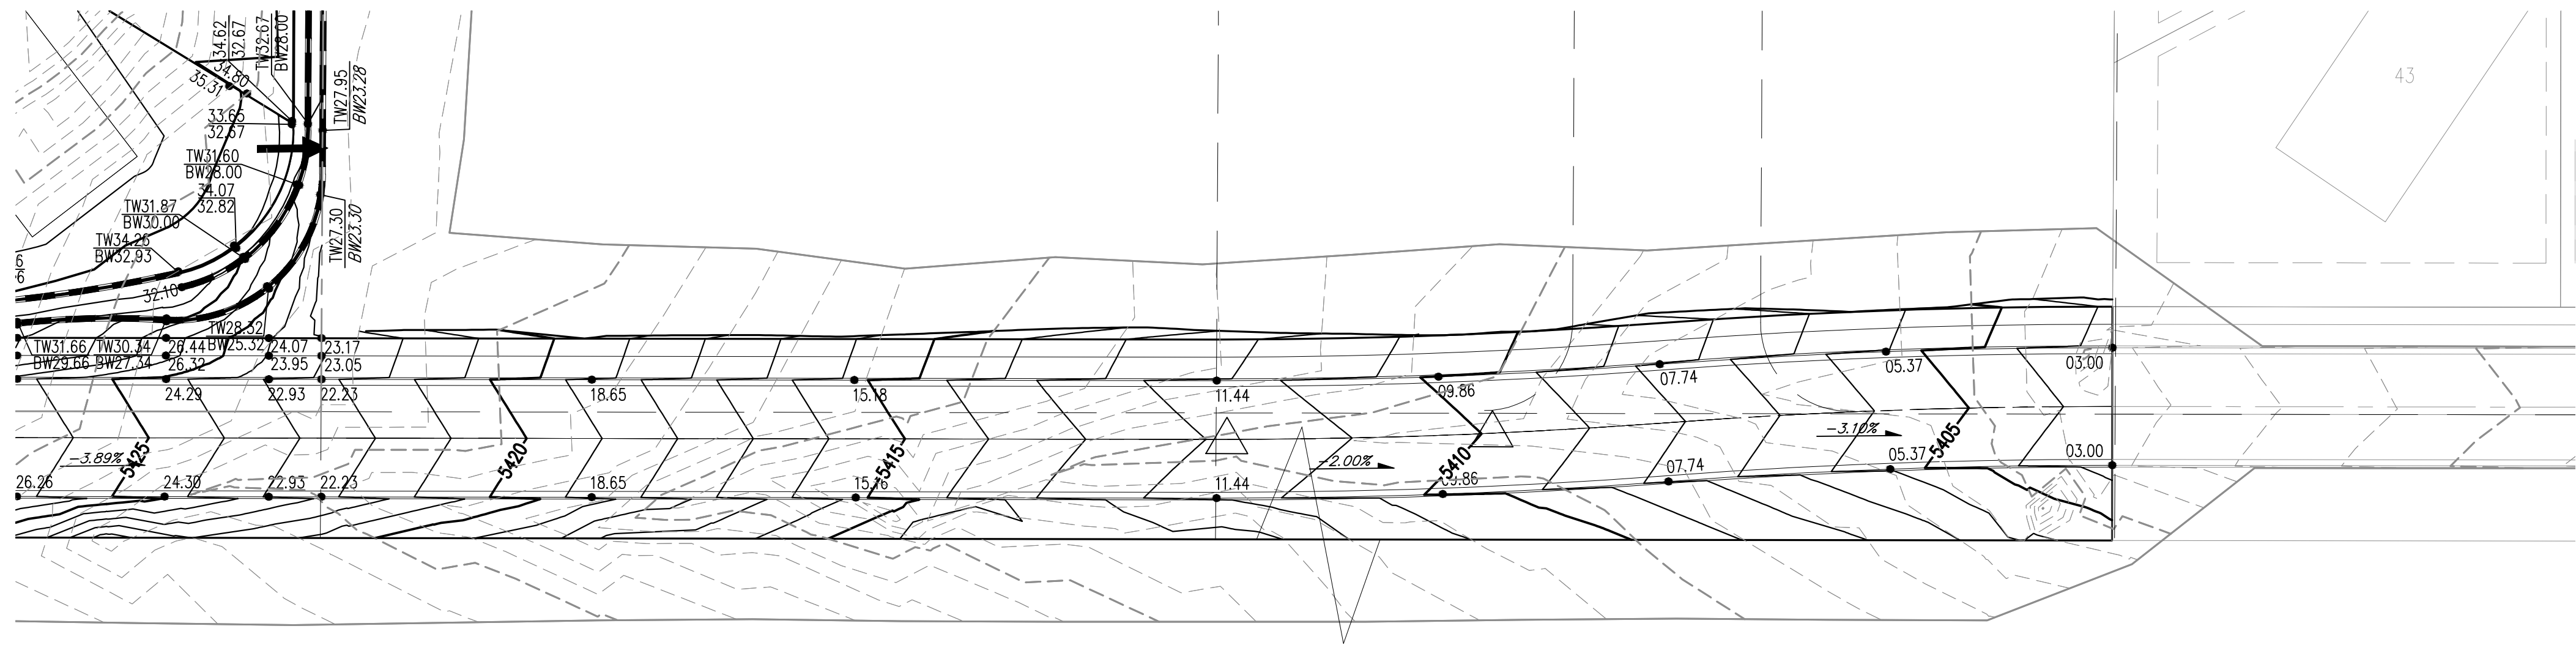


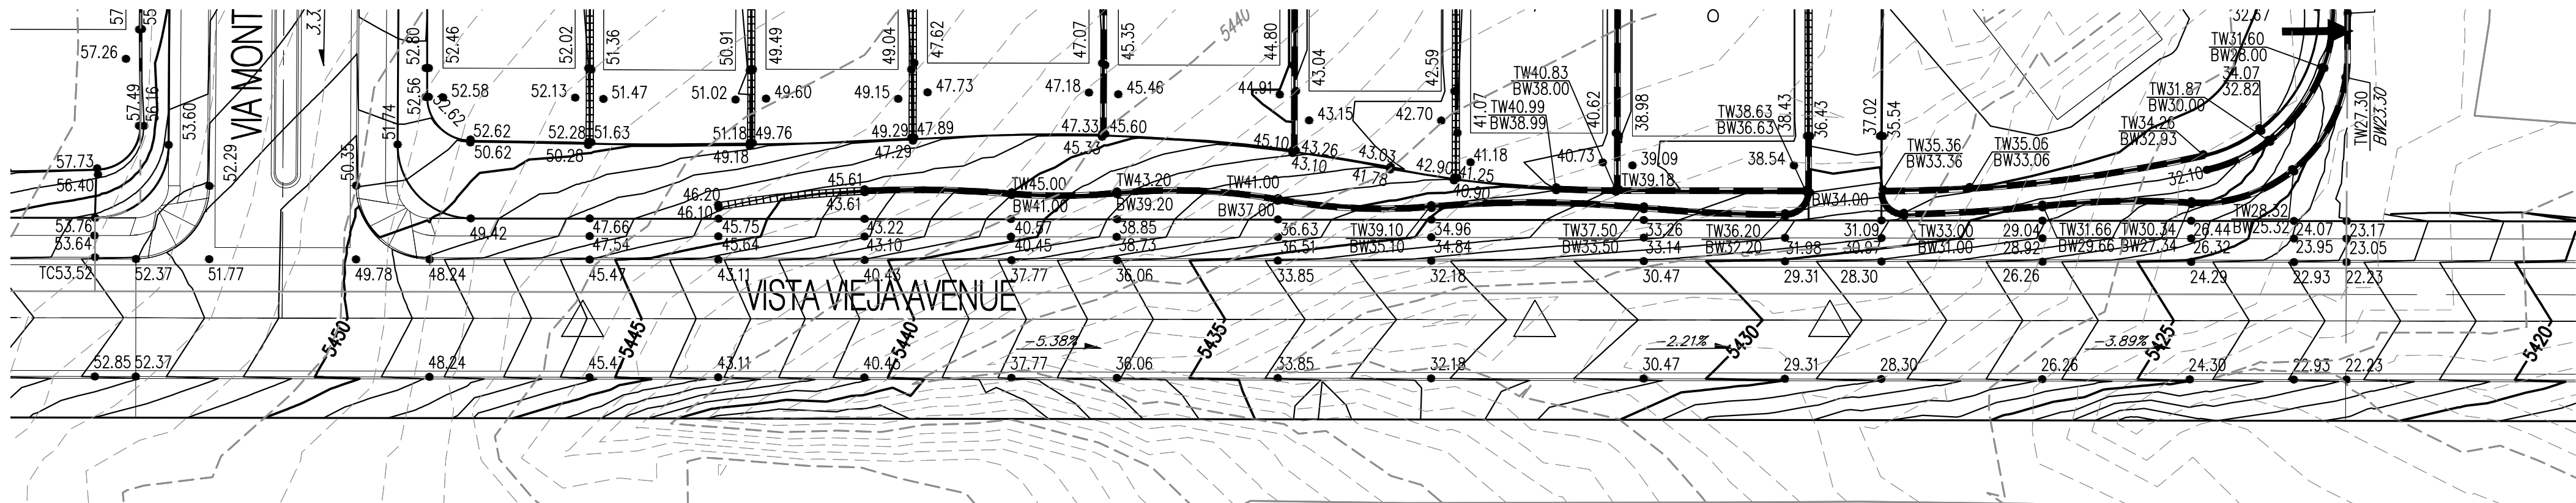

### GENERAL NOTES

1. CONTRACTOR MUST OBTAIN A TOPSOIL DISTURBANCE PERMIT FROM THE ENVIRONMENTAL HEALTH DIVISION PRIOR TO CONSTRUCTION.
2. THE CONTRACTOR IS TO REFER TO EARTHWORK SPECIFICATION AS NOTED IN THE SOILS REPORT BY X8e VINYARD, DATED 04-18-16
3. THE CONTRACTOR SHALL CONFORM TO ALL CITY, COUNTY, STATE, AND FEDERAL DUST CONTROL MEASURES & REQUIREMENTS AND WILL BE RESPONSIBLE FOR PREPARING AND OBTAINING ALL NECESSARY APPLICATIONS AND APPROVALS.
4. THE CONTRACTOR SHALL ENSURE THAT NO SOIL ERODES FROM THE LOTS INTO PUBLIC RIGHT-OF-WAY. THIS CAN BE ACHIEVED BY CONSTRUCTING TEMPORARY BERMS AS PER DETAIL, SHEET 3B, AND WETTING THE SOIL TO KEEP IT FROM BLOWING.
5. ALL SPOT ELEVATIONS ARE TO FLOWLINE UNLESS OTHERWISE NOTED.
6. BOULDERS GREATER THAN 3 FEET IN DIAMETER EXCAVATED DURING GRADING ACTIVITIES SHALL BE STOCKPILED AND DISPOSED OF AT THE DISCRETION OF THE OWNER.
7. ALL WALLS SHOWN ARE TO BE PLACED ALONG PROPERTY LINE. WALLS ARE SHOWN OFFSET FOR VISUAL PURPOSE ONLY.

### LEGEND

- UNIT BOUNDARY
- PROPOSED SPOT ELEVATION
- EXISTING SPOT ELEVATION (GRND & TC)
- EXISTING CURB & GUTTER
- PROPOSED MOUNTABLE CURB & GUTTER
- PROPOSED STANDARD CURB & GUTTER
- EXISTING CONTOUR W/ INDEX ELEVATION
- FLOW ARROW
- PROPOSED RETAINING WALL
- PROPOSED SLOPE
- PROPOSED STORM DRAIN
- PROPOSED STORM DRAIN MANHOLE
- PROPOSED STORM DRAIN INLET
- HIGH POINT
- SPOT ELEVATIONS BW=FINISHED GRADE ON LOW SIDE OF WALL, TW=FINISHED GRADE ON HIGH SIDE OF WALL.

**Bohannan** **Huston**




**CITY OF ALBUQUERQUE**  
**PUBLIC WORKS DEPARTMENT**

**MONTECITO VISTAS**  
**GRADING PLAN**  
**VISTA VIEJA AVENUE**

|                         |                        |              |             |
|-------------------------|------------------------|--------------|-------------|
| Design Review Committee | City Engineer Approval | Mo./Day/Yr.  | Mo./Day/Yr. |
|                         |                        |              |             |
|                         |                        |              |             |
|                         |                        |              |             |
|                         |                        |              |             |
| City Project No.        | Coa #                  | Zone Map No. | Sheet Of    |
|                         |                        | D-09         | 1 6         |




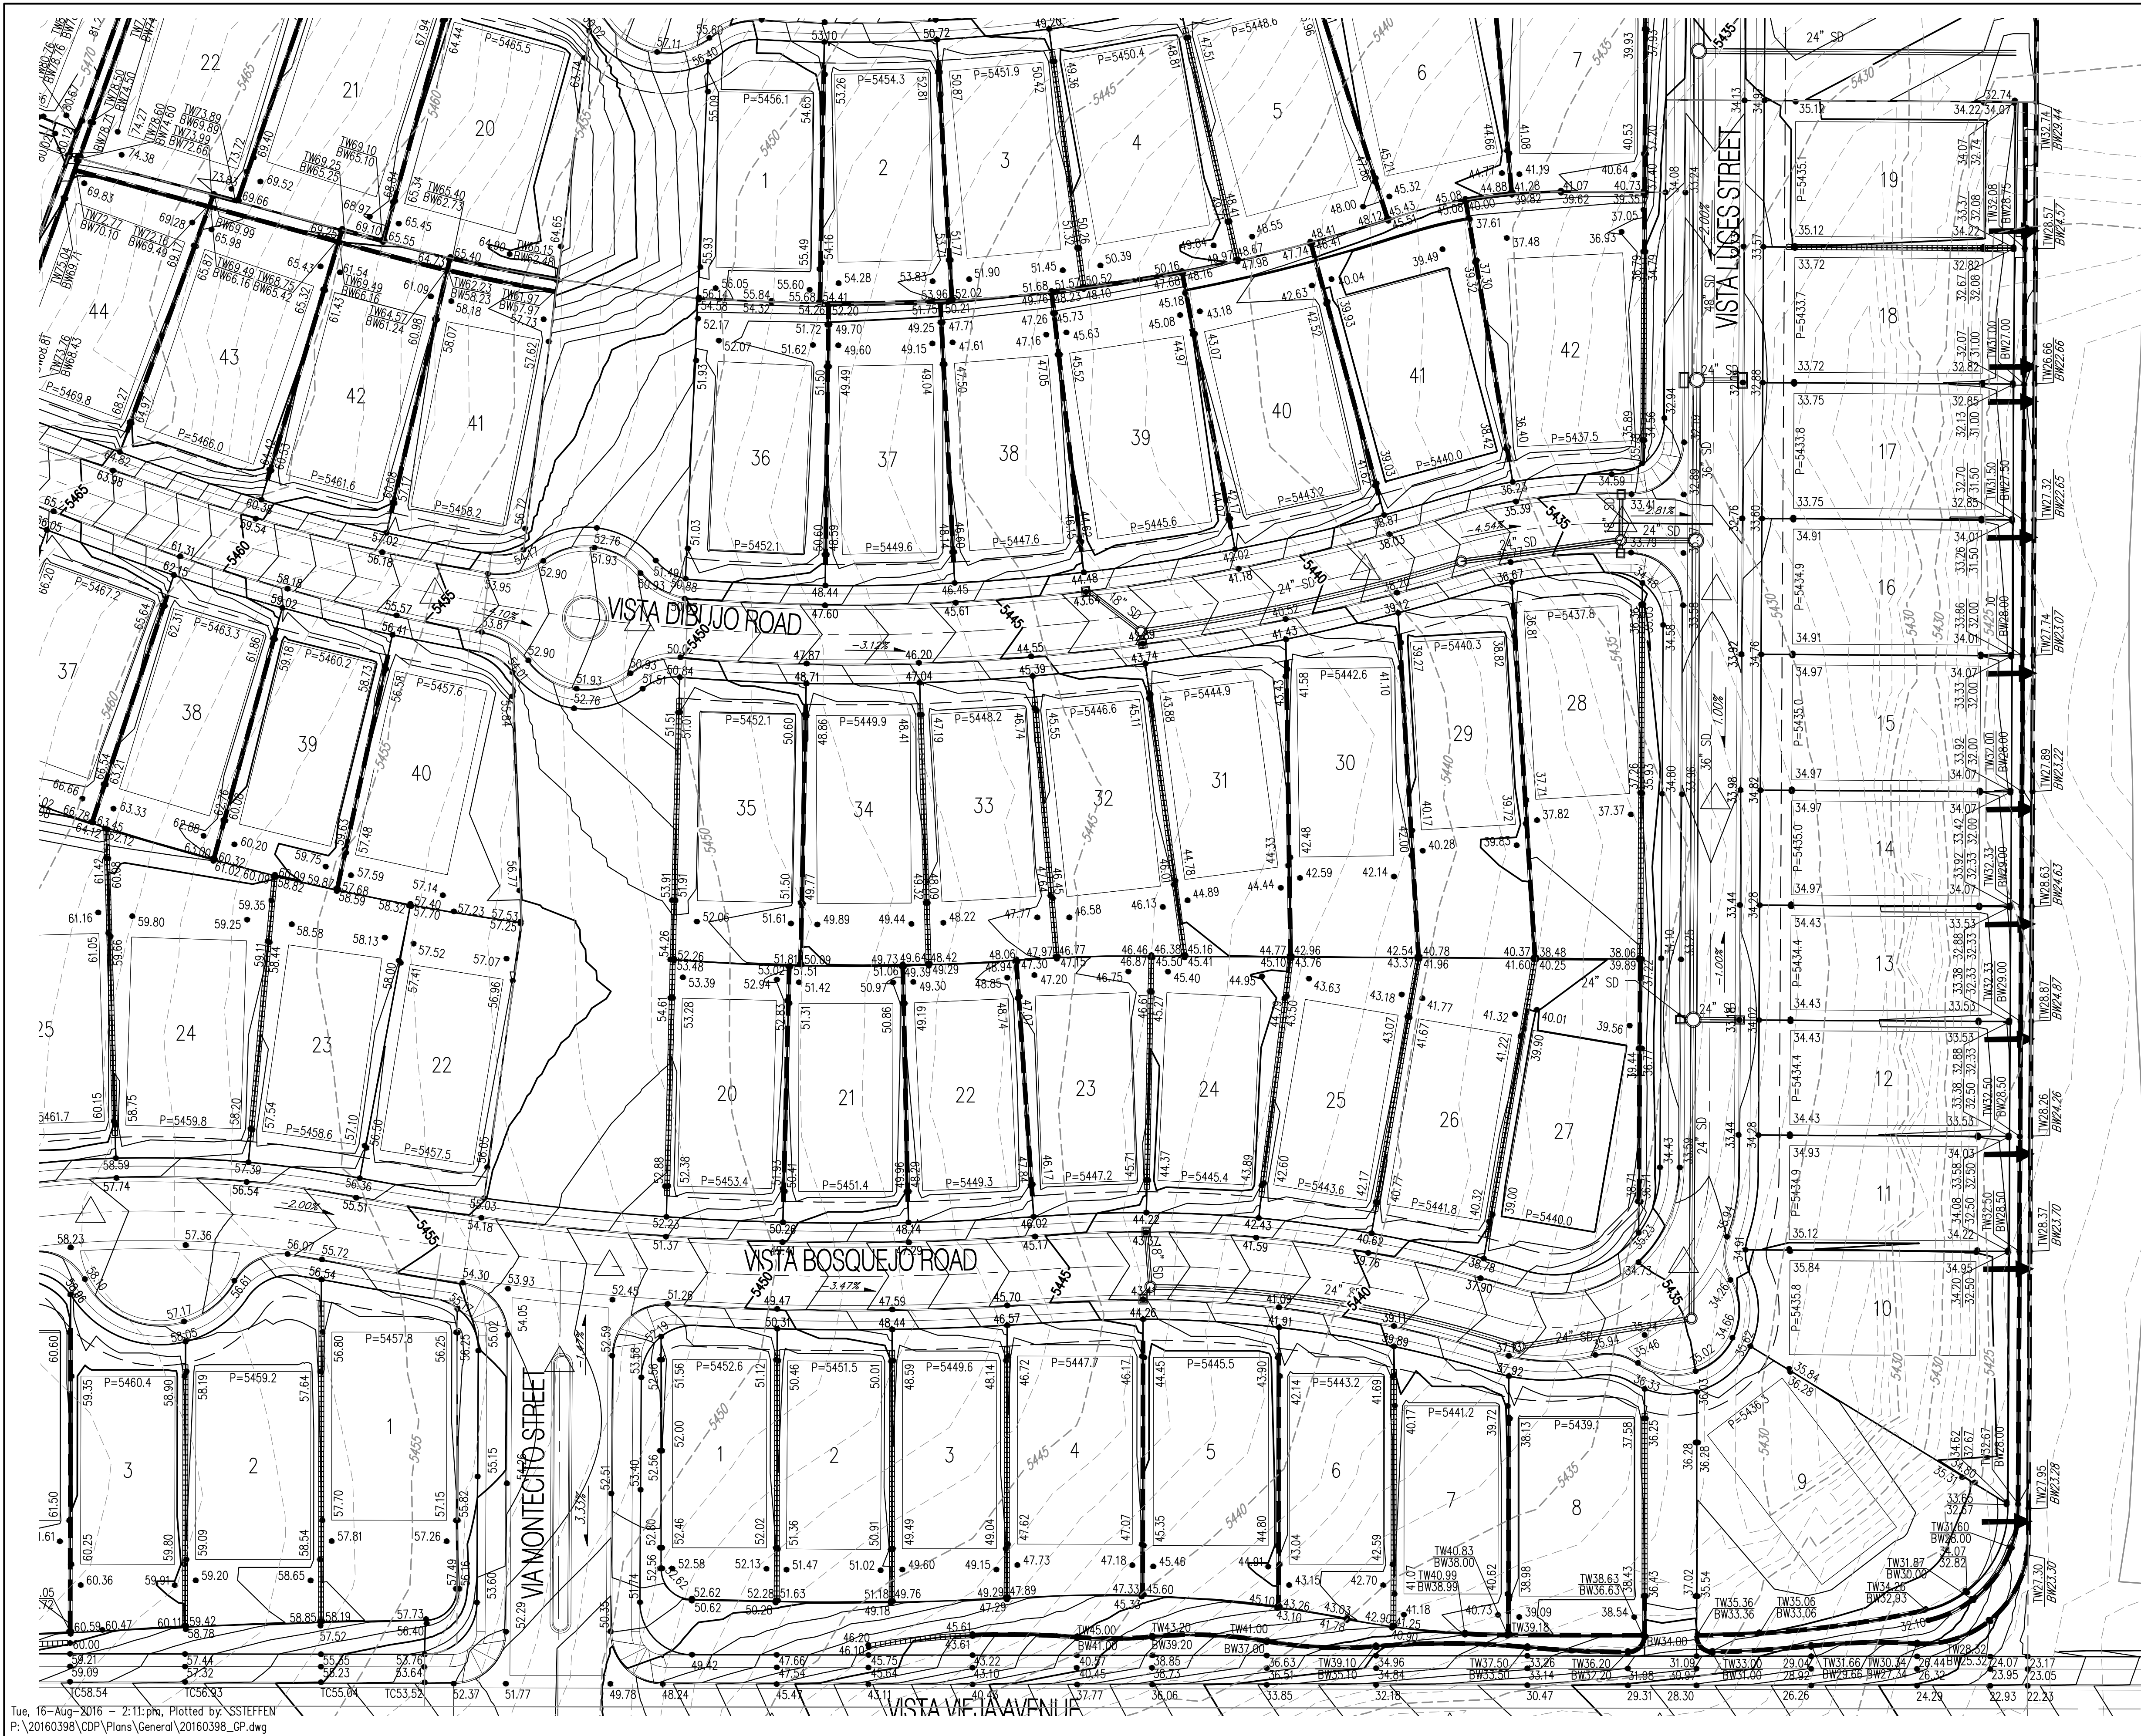


**GENERAL NOTES**

1. CONTRACTOR MUST OBTAIN A TOPSOIL DISTURBANCE PERMIT FROM THE ENVIRONMENTAL HEALTH DIVISION PRIOR TO CONSTRUCTION.
2. THE CONTRACTOR IS TO REFER TO EARTHWORK SPECIFICATION AS NOTED IN THE SOILS REPORT BY X8e VINYARD, DATED 04-18-16
3. THE CONTRACTOR SHALL CONFORM TO ALL CITY, COUNTY, STATE, AND FEDERAL DUST CONTROL MEASURES & REQUIREMENTS AND WILL BE RESPONSIBLE FOR PREPARING AND OBTAINING ALL NECESSARY APPLICATIONS AND APPROVALS.
4. THE CONTRACTOR SHALL ENSURE THAT NO SOIL ERODES FROM THE LOTS INTO PUBLIC RIGHT-OF-WAY. THIS CAN BE ACHIEVED BY CONSTRUCTING TEMPORARY BERMS AS PER DETAIL, SHEET 3B, AND WETTING THE SOIL TO KEEP IT FROM BLOWING.
5. ALL SPOT ELEVATIONS ARE TO FLOWLINE UNLESS OTHERWISE NOTED.
6. BOULDERS GREATER THAN 3 FEET IN DIAMETER EXCAVATED DURING GRADING ACTIVITIES SHALL BE STOCKPILED AND DISPOSED OF AT THE DISCRETION OF THE OWNER.
7. ALL WALLS SHOWN ARE TO BE PLACED ALONG PROPERTY LINE. WALLS ARE SHOWN OFFSET FOR VISUAL PURPOSE ONLY.

**LEGEND**

- UNIT BOUNDARY
- PROPOSED SPOT ELEVATION
- EXISTING SPOT ELEVATION (GRND & TC)
- EXISTING CURB & GUTTER
- PROPOSED MOUNTABLE CURB & GUTTER
- PROPOSED STANDARD CURB & GUTTER
- EXISTING CONTOUR W/ INDEX ELEVATION
- FLOW ARROW
- PROPOSED RETAINING WALL
- PROPOSED SLOPE
- PROPOSED STORM DRAIN
- PROPOSED STORM DRAIN MANHOLE
- PROPOSED STORM DRAIN INLET
- HIGH POINT
- SPOT ELEVATIONS BW=FINISHED GRADE ON LOW SIDE OF WALL, TW=FINISHED GRADE ON HIGH SIDE OF WALL.

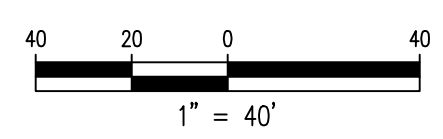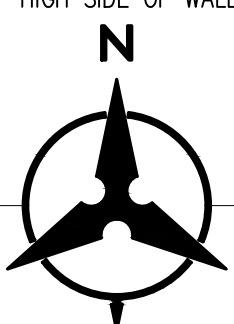


**Bohannon & Huston**




**CITY OF ALBUQUERQUE  
PUBLIC WORKS DEPARTMENT**

**MONTECITO VISTAS  
GRADING PLAN  
UNIT 1**


|                         |                        |             |             |
|-------------------------|------------------------|-------------|-------------|
| Design Review Committee | City Engineer Approval | Mo./Day/Yr. | Mo./Day/Yr. |
| City Project No.        | Zone Map No.           | Sheet       | Of          |
| Coa #                   | D-09                   | 2           | 6           |
 
| ENGINEER'S SEAL                                                                                 |  |   |  | SURVEY INFORMATION |    | BENCH MARKS   |  | AS-BUILT INFORMATION |  |  |  |
|-------------------------------------------------------------------------------------------------|--|---|--|--------------------|----|---------------|--|----------------------|--|--|--|
| <div></div> |  |   |  | FIELD NOTES        |    |               |  |                      |  |  |  |
|                                                                                                 |  |   |  | NO.                | BY | DATE          |  |                      |  |  |  |
|                                                                                                 |  |   |  |                    |    |               |  |                      |  |  |  |
|                                                                                                 |  |   |  | REVISIONS          |    |               |  |                      |  |  |  |
|                                                                                                 |  |   |  | DESIGN             |    |               |  |                      |  |  |  |
|                                                                                                 |  |   |  | Designed By: J.S.  |    | DATE: 05/2016 |  |                      |  |  |  |
|                                                                                                 |  |   |  | Drawn By: BJC      |    | DATE: 05/2016 |  |                      |  |  |  |
|                                                                                                 |  |   |  | Checked By: J.S.   |    | DATE: 05/2016 |  |                      |  |  |  |
| Sheet                                                                                           |  | 2 |  | Of                 |    | 6             |  |                      |  |  |  |



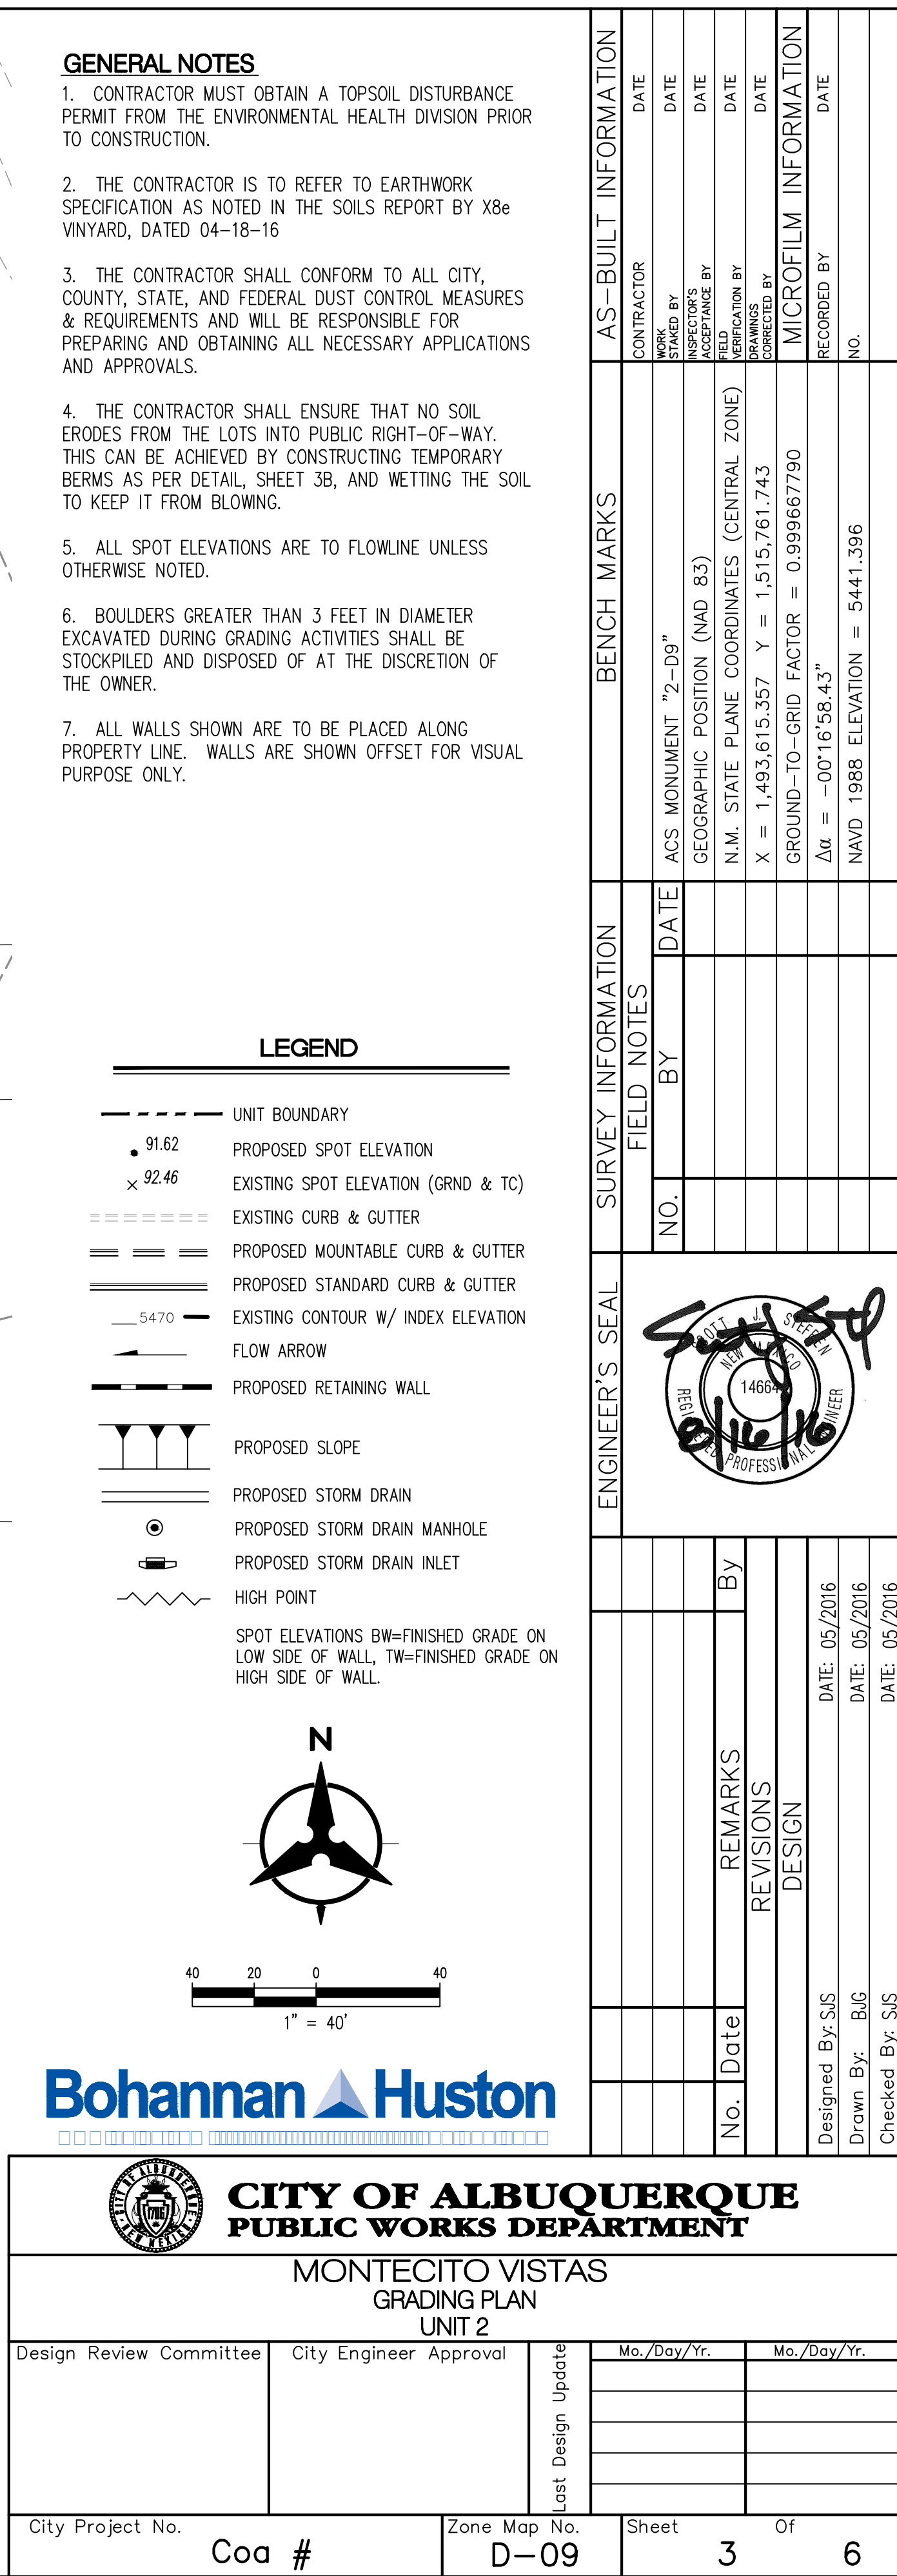




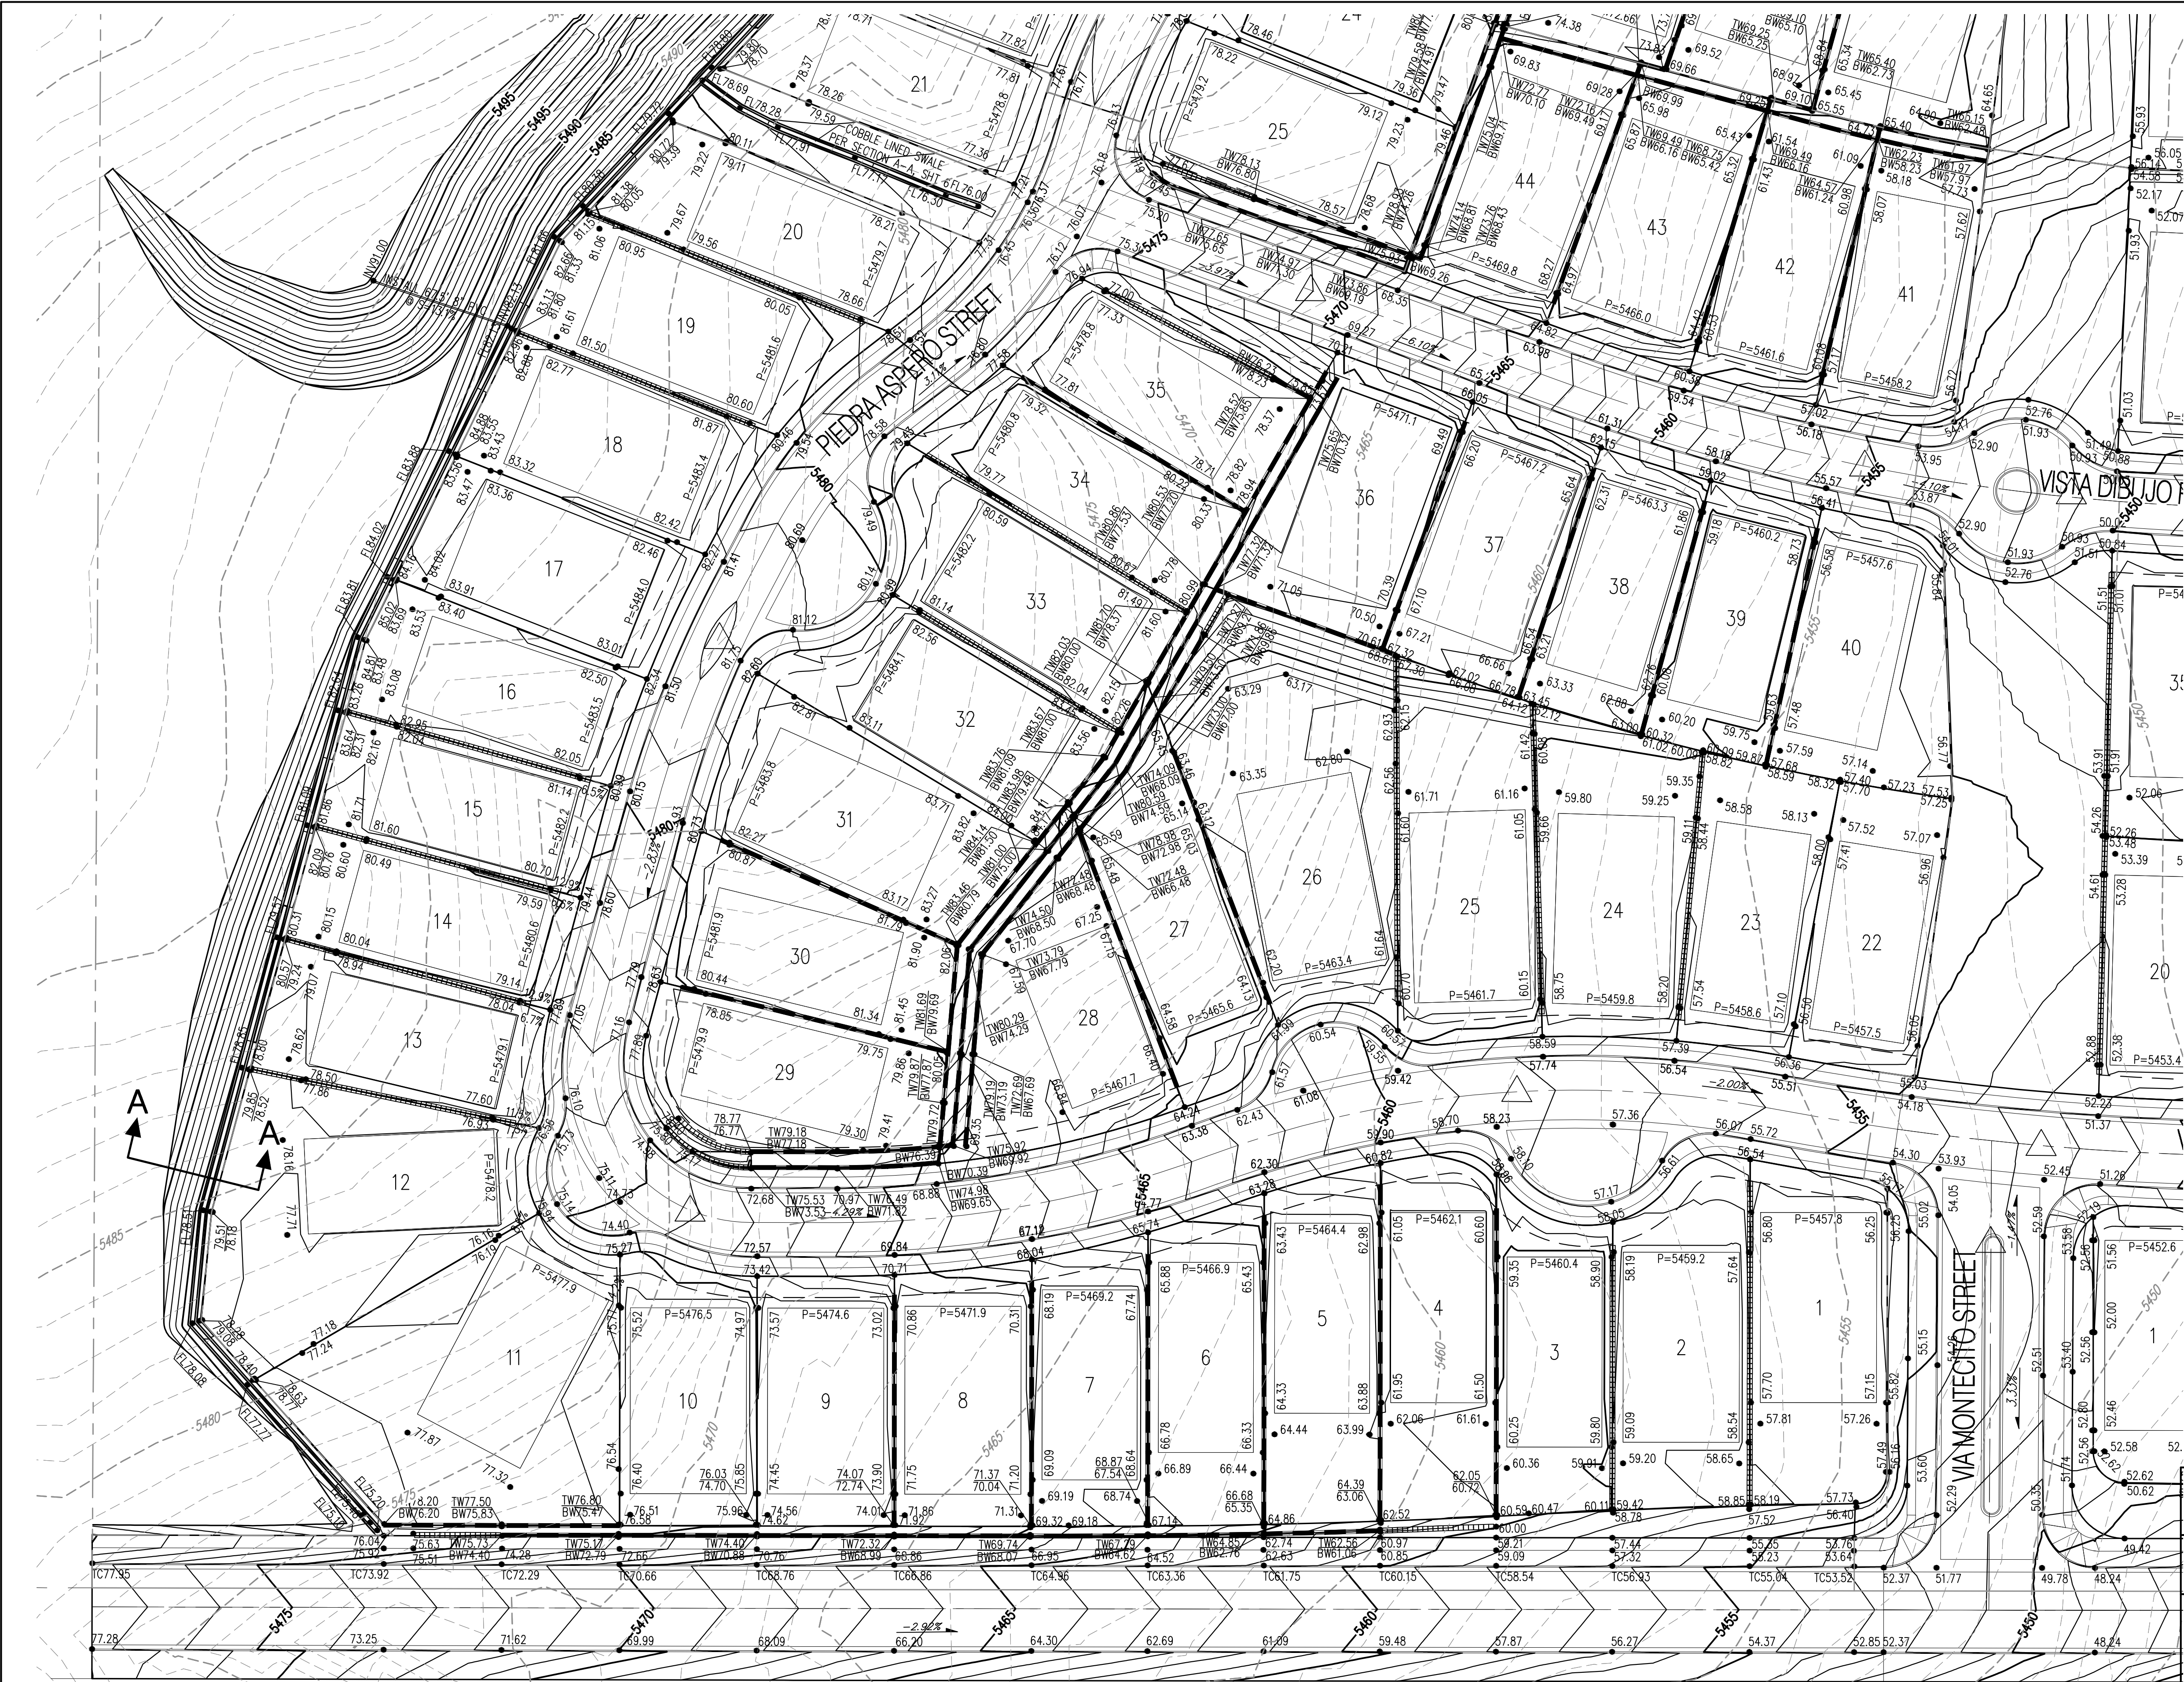


GENERAL NOTES

- 1. CONTRACTOR MUST OBTAIN A TOPSOIL DISTURBANCE PERMIT FROM THE ENVIRONMENTAL HEALTH DIVISION PRIOR TO CONSTRUCTION.
- 2. THE CONTRACTOR IS TO REFER TO EARTHWORK SPECIFICATION AS NOTED IN THE SOILS REPORT BY X8e VINYARD, DATED 04-18-16
- 3. THE CONTRACTOR SHALL CONFORM TO ALL CITY, COUNTY, STATE, AND FEDERAL DUST CONTROL MEASURES & REQUIREMENTS AND WILL BE RESPONSIBLE FOR PREPARING AND OBTAINING ALL NECESSARY APPLICATIONS AND APPROVALS.
- 4. THE CONTRACTOR SHALL ENSURE THAT NO SOIL ERODES FROM THE LOTS INTO PUBLIC RIGHT-OF-WAY. THIS CAN BE ACHIEVED BY CONSTRUCTING TEMPORARY BERMS AS PER DETAIL, SHEET 3B, AND WETTING THE SOIL TO KEEP IT FROM BLOWING.
- 5. ALL SPOT ELEVATIONS ARE TO FLOWLINE UNLESS OTHERWISE NOTED.
- 6. BOULDERS GREATER THAN 3 FEET IN DIAMETER EXCAVATED DURING GRADING ACTIVITIES SHALL BE STOCKPILED AND DISPOSED OF AT THE DISCRETION OF THE OWNER.
- 7. ALL WALLS SHOWN ARE TO BE PLACED ALONG PROPERTY LINE. WALLS ARE SHOWN OFFSET FOR VISUAL PURPOSE ONLY.

LEGEND

- UNIT BOUNDARY
- PROPOSED SPOT ELEVATION
- EXISTING SPOT ELEVATION (GRND & TC)
- EXISTING CURB & GUTTER
- PROPOSED MOUNTABLE CURB & GUTTER
- PROPOSED STANDARD CURB & GUTTER
- EXISTING CONTOUR W/ INDEX ELEVATION
- FLOW ARROW
- PROPOSED RETAINING WALL
- PROPOSED SLOPE
- PROPOSED STORM DRAIN
- PROPOSED STORM DRAIN MANHOLE
- PROPOSED STORM DRAIN INLET
- HIGH POINT
- SPOT ELEVATIONS BW=FINISHED GRADE ON LOW SIDE OF WALL, TW=FINISHED GRADE ON HIGH SIDE OF WALL.

 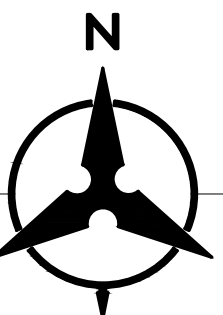

Bohannon & Huston




CITY OF ALBUQUERQUE  
PUBLIC WORKS DEPARTMENT

MONTECITO VISTAS  
GRADING PLAN  
UNIT 3

|                         |                        |              |             |
|-------------------------|------------------------|--------------|-------------|
| Design Review Committee | City Engineer Approval | Mo./Day/Yr.  | Mo./Day/Yr. |
| City Project No.        | Coa #                  | Zone Map No. | D-09        |
| Sheet                   | 4                      | Of           | 6           |



 

7. ALL WALLS SHOWN ARE TO BE PLACED ALONG  
PROPERTY LINE. WALLS ARE SHOWN OFFSET FOR VISUAL  
PURPOSE ONLY.

|                         |                        |                    |             |             |
|-------------------------|------------------------|--------------------|-------------|-------------|
| Design Review Committee | City Engineer Approval | Last Design Update | Mo./Day/Yr. | Mo./Day/Yr. |
|                         |                        |                    |             |             |
|                         |                        |                    |             |             |
|                         |                        |                    |             |             |
|                         |                        |                    |             |             |
| City Project No. Coa #  |                        | Zone Map No. D-09  | Sheet 5     | Of 6        |

| ENGINEER'S SEAL |  | SURVEY INFORMATION |    | BENCH MARKS |                                             | AS-BUILT INFORMATION  |      |
|-----------------|--|--------------------|----|-------------|---------------------------------------------|-----------------------|------|
|                 |  | FIELD NOTES        |    |             |                                             |                       |      |
|                 |  | NO.                | BY | DATE        |                                             |                       |      |
|                 |  |                    |    |             | ACS MONUMENT "2-D9"                         | CONTRACTOR            | DATE |
|                 |  |                    |    |             | GEOGRAPHIC POSITION (NAD 83)                | WORK STAGED BY        | DATE |
|                 |  |                    |    |             | N.M. STATE PLANE COORDINATES (CENTRAL ZONE) | ACCEPTANCE BY         | DATE |
|                 |  |                    |    |             | X = 1,493,615.357 Y = 1,515,761.743         | FIELD DRAWING BY      | DATE |
|                 |  |                    |    |             | GROUND-TO-GRID FACTOR = 0.9998667790        | DRAWINGS CORRECTED BY | DATE |
|                 |  |                    |    |             | $\Delta\alpha = -00^{\circ}16'58.43''$      | MICROFILM INFORMATION |      |
|                 |  |                    |    |             | NAVD 1988 ELEVATION = 5441.396              | RECORDED BY           | DATE |
|                 |  |                    |    |             |                                             | NO.                   |      |

|                                                      |               |  |
|------------------------------------------------------|---------------|--|
| DESIGNED BY: SJS<br>DRAWN BY: BJC<br>CHECKED BY: SJS | DATE: 05/2016 |  |
|                                                      | DATE: 05/2016 |  |
|                                                      | DATE: 05/2016 |  |