
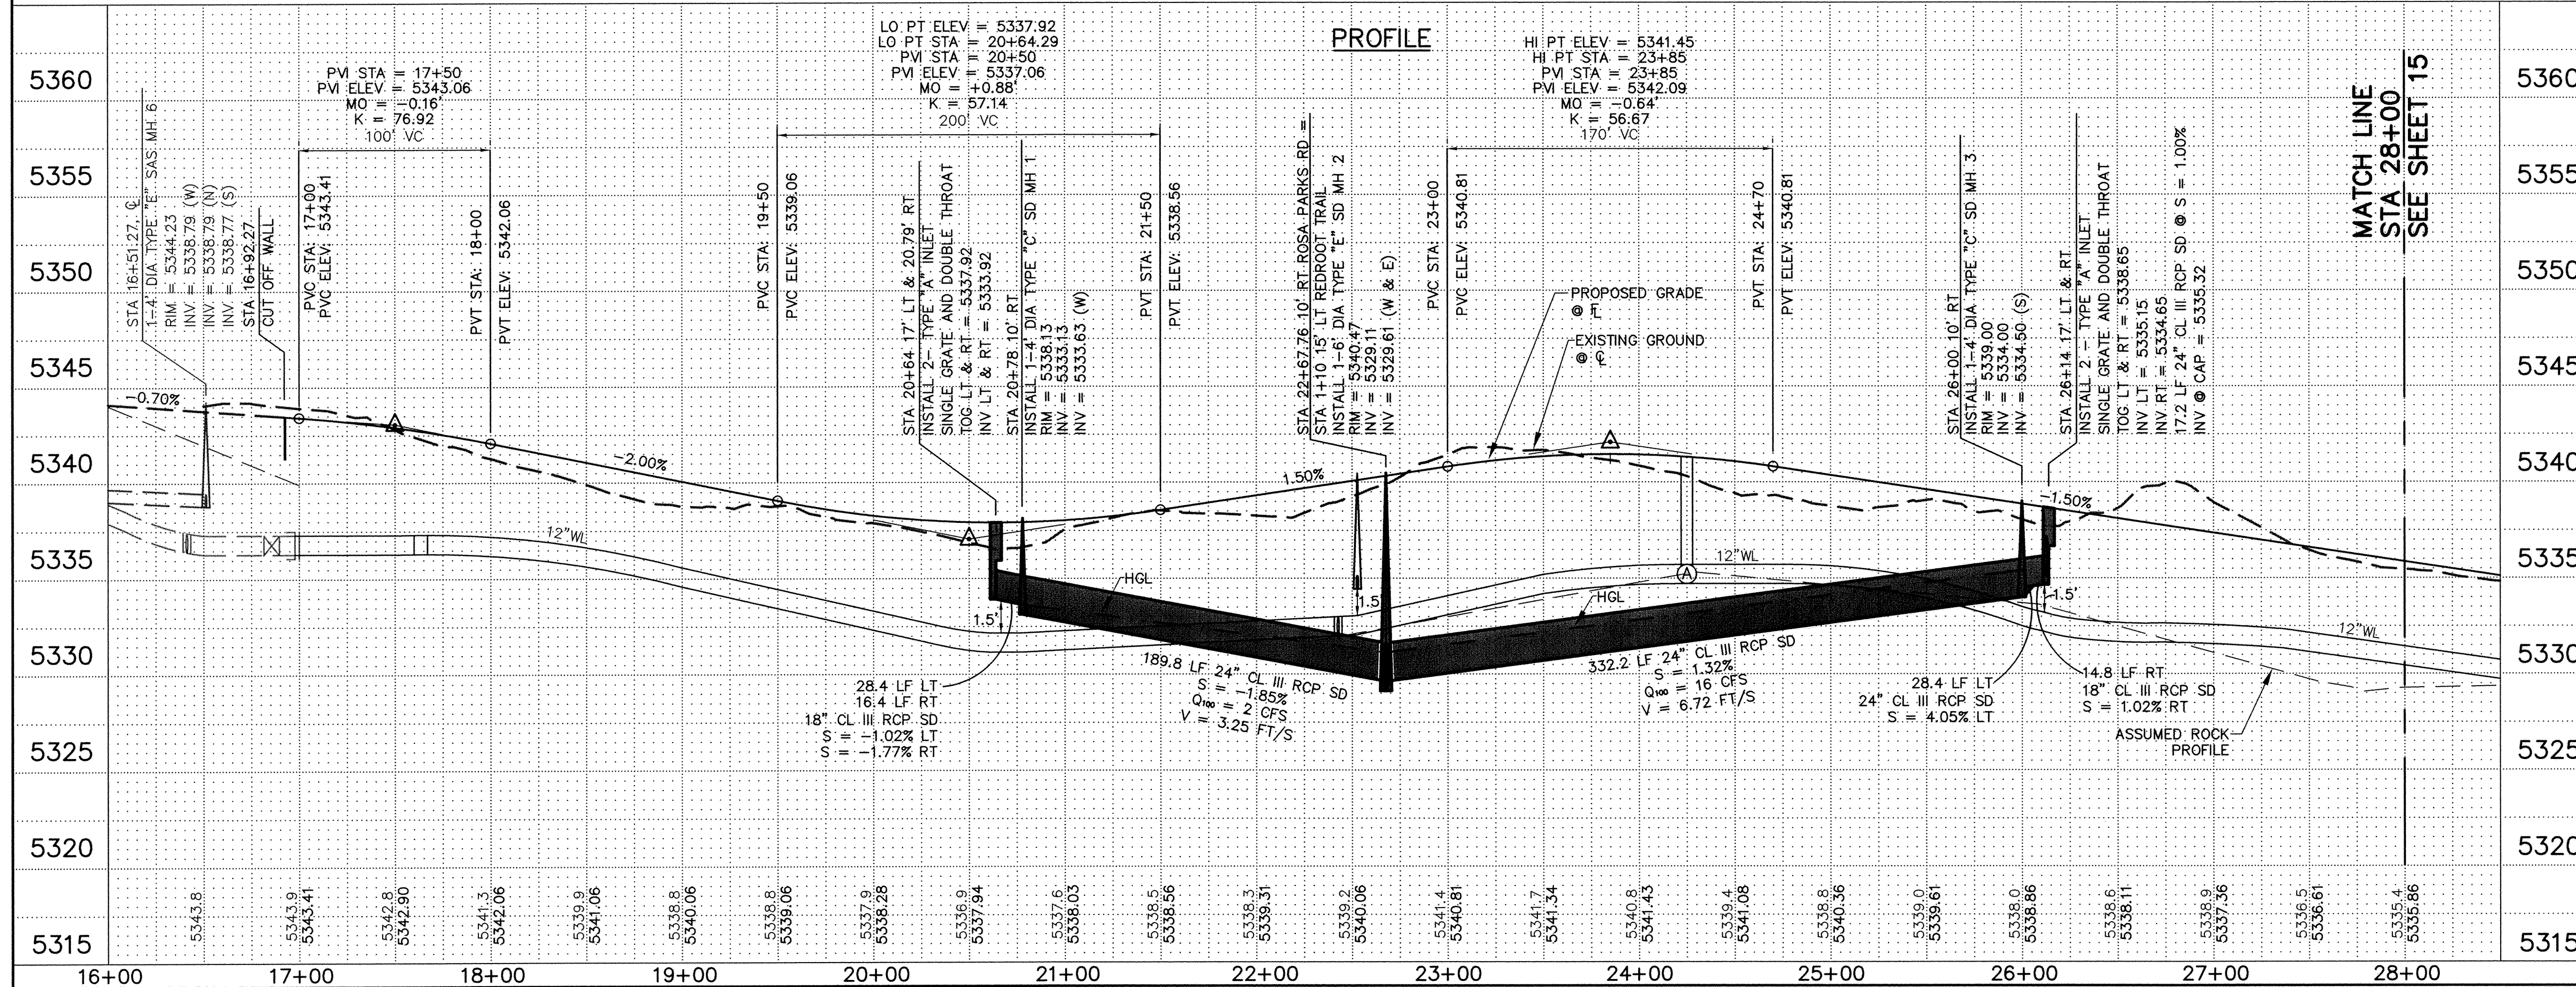


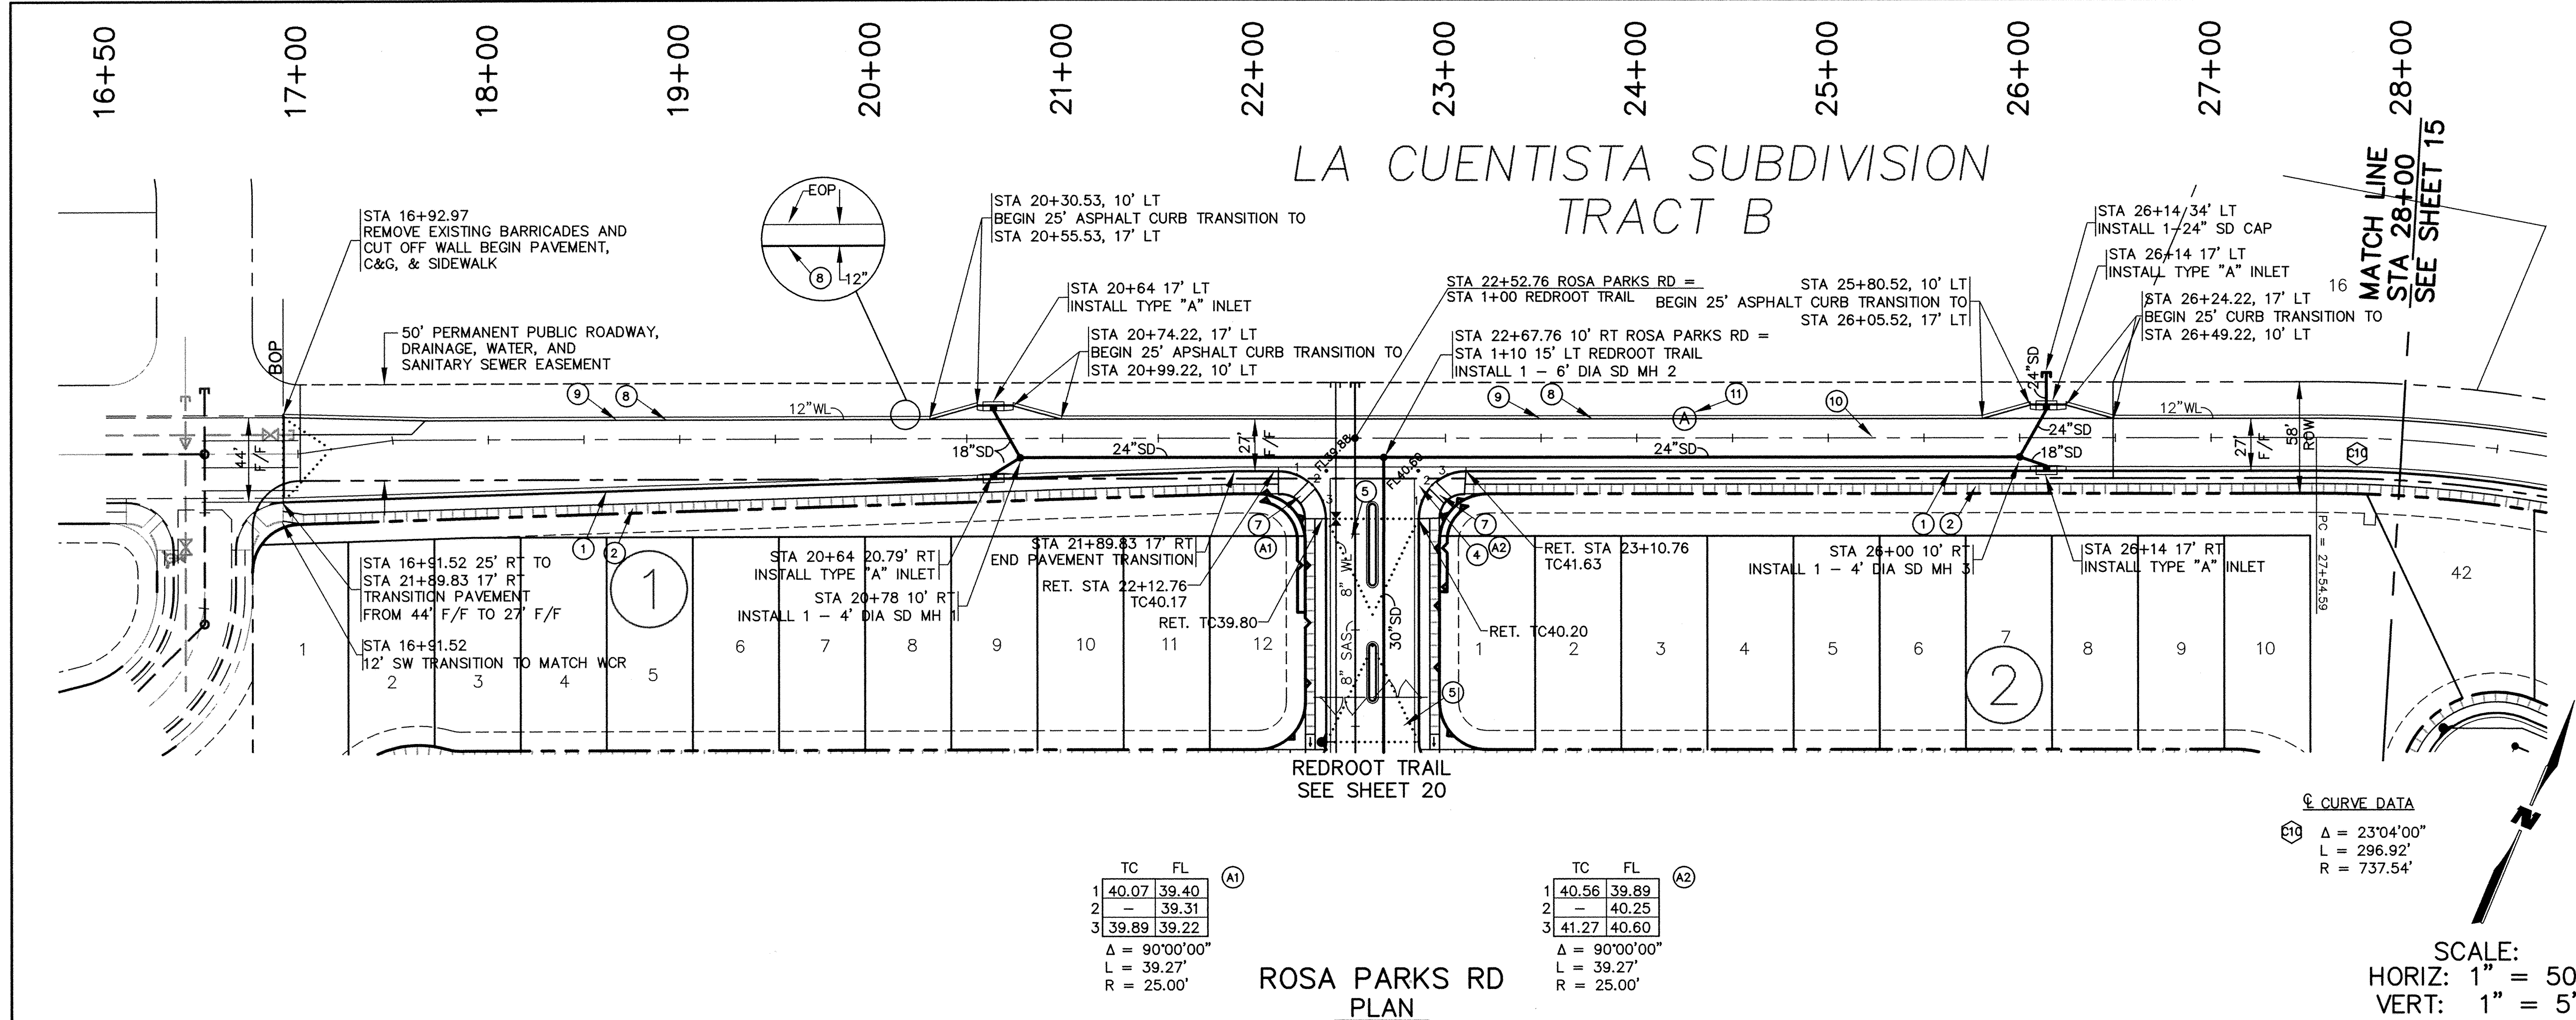

NOTES

SEE TYPICAL ROADWAY SECTION A
SHEET 5

① CONSTRUCT STANDARD CURB & GUTTER
PER STD DWG 2415A

② CONSTRUCT 5' SIDEWALK
PER STD DWG 2430 (NON-DEFERRED)

③ CONSTRUCT WHEELCHAIR RAMP
PER DTL SHEET 5

④ CONSTRUCT 6' VALLEY GUTTER
PER STD DWG 2420

⑤ 50' CROWN REDUCTION
PER STD DWG 2401

⑥ CONSTRUCT 5' SIDEWALK
PER STD DWG 2430 (DEFERRED)

⑦ CONSTRUCT WHEELCHAIR RAMP
PER STD DWG 2441 CASE II,
SEE DTL SHEET 5

⑧ CONSTRUCT TEMPORARY ASPHALT CURB
PER STD DWG 2415B

⑨ 4" SOLID WHITE STRIPE
SEE SHEET 5

⑩ 4" DOUBLE YELLOW STRIPE
SEE SHEET 5

⑪ DEFLECT CURB AROUND VALVE BOX

ALL PROFILE ELEVATIONS ARE FLOWLINE
(FL) ELEVATIONS RIGHT (RT) AND LEFT (LT)
UNLESS OTHERWISE NOTED

NOTE:
NON-DEFERRED SIDEWALK
STA 16+92.27 RT TO STA 22+12.76 RT
STA 23+08.76 RT TO STA 32+67.52 RT

AS-BUILT INFORMATION

CONTRACTOR
DATE

WORK
STARTED BY
DATE

FIELD
INSPECTION BY
DATE

FIELD
DRAWN BY
DATE

REVISIONS
DATE

NO. DATE

REMARKS

BY

WILSON & COMPANY, ENGINEERS & ARCHITECTS

DESIGNED BY
DATE DEC 2004

DRAWN BY
DATE DEC 2004

CHECKED BY
DATE DEC 2004

CITY OF ALBUQUERQUE
PUBLIC WORKS DEPARTMENT
ENGINEERING GROUP

LA CUENTISTA SUBDIVISION - UNIT II
PAVING PLAN & PROFILE
ROSA PARKS ROAD STA 16+92.27 TO STA 28+00

Design/Review Committee
City Engineer Approval

Mo./Day/Yr.
Mo./Day/Yr.

City Project No.
709784

Zone Map No.
C-10, C-11

Drawing
14

Sheet
37