



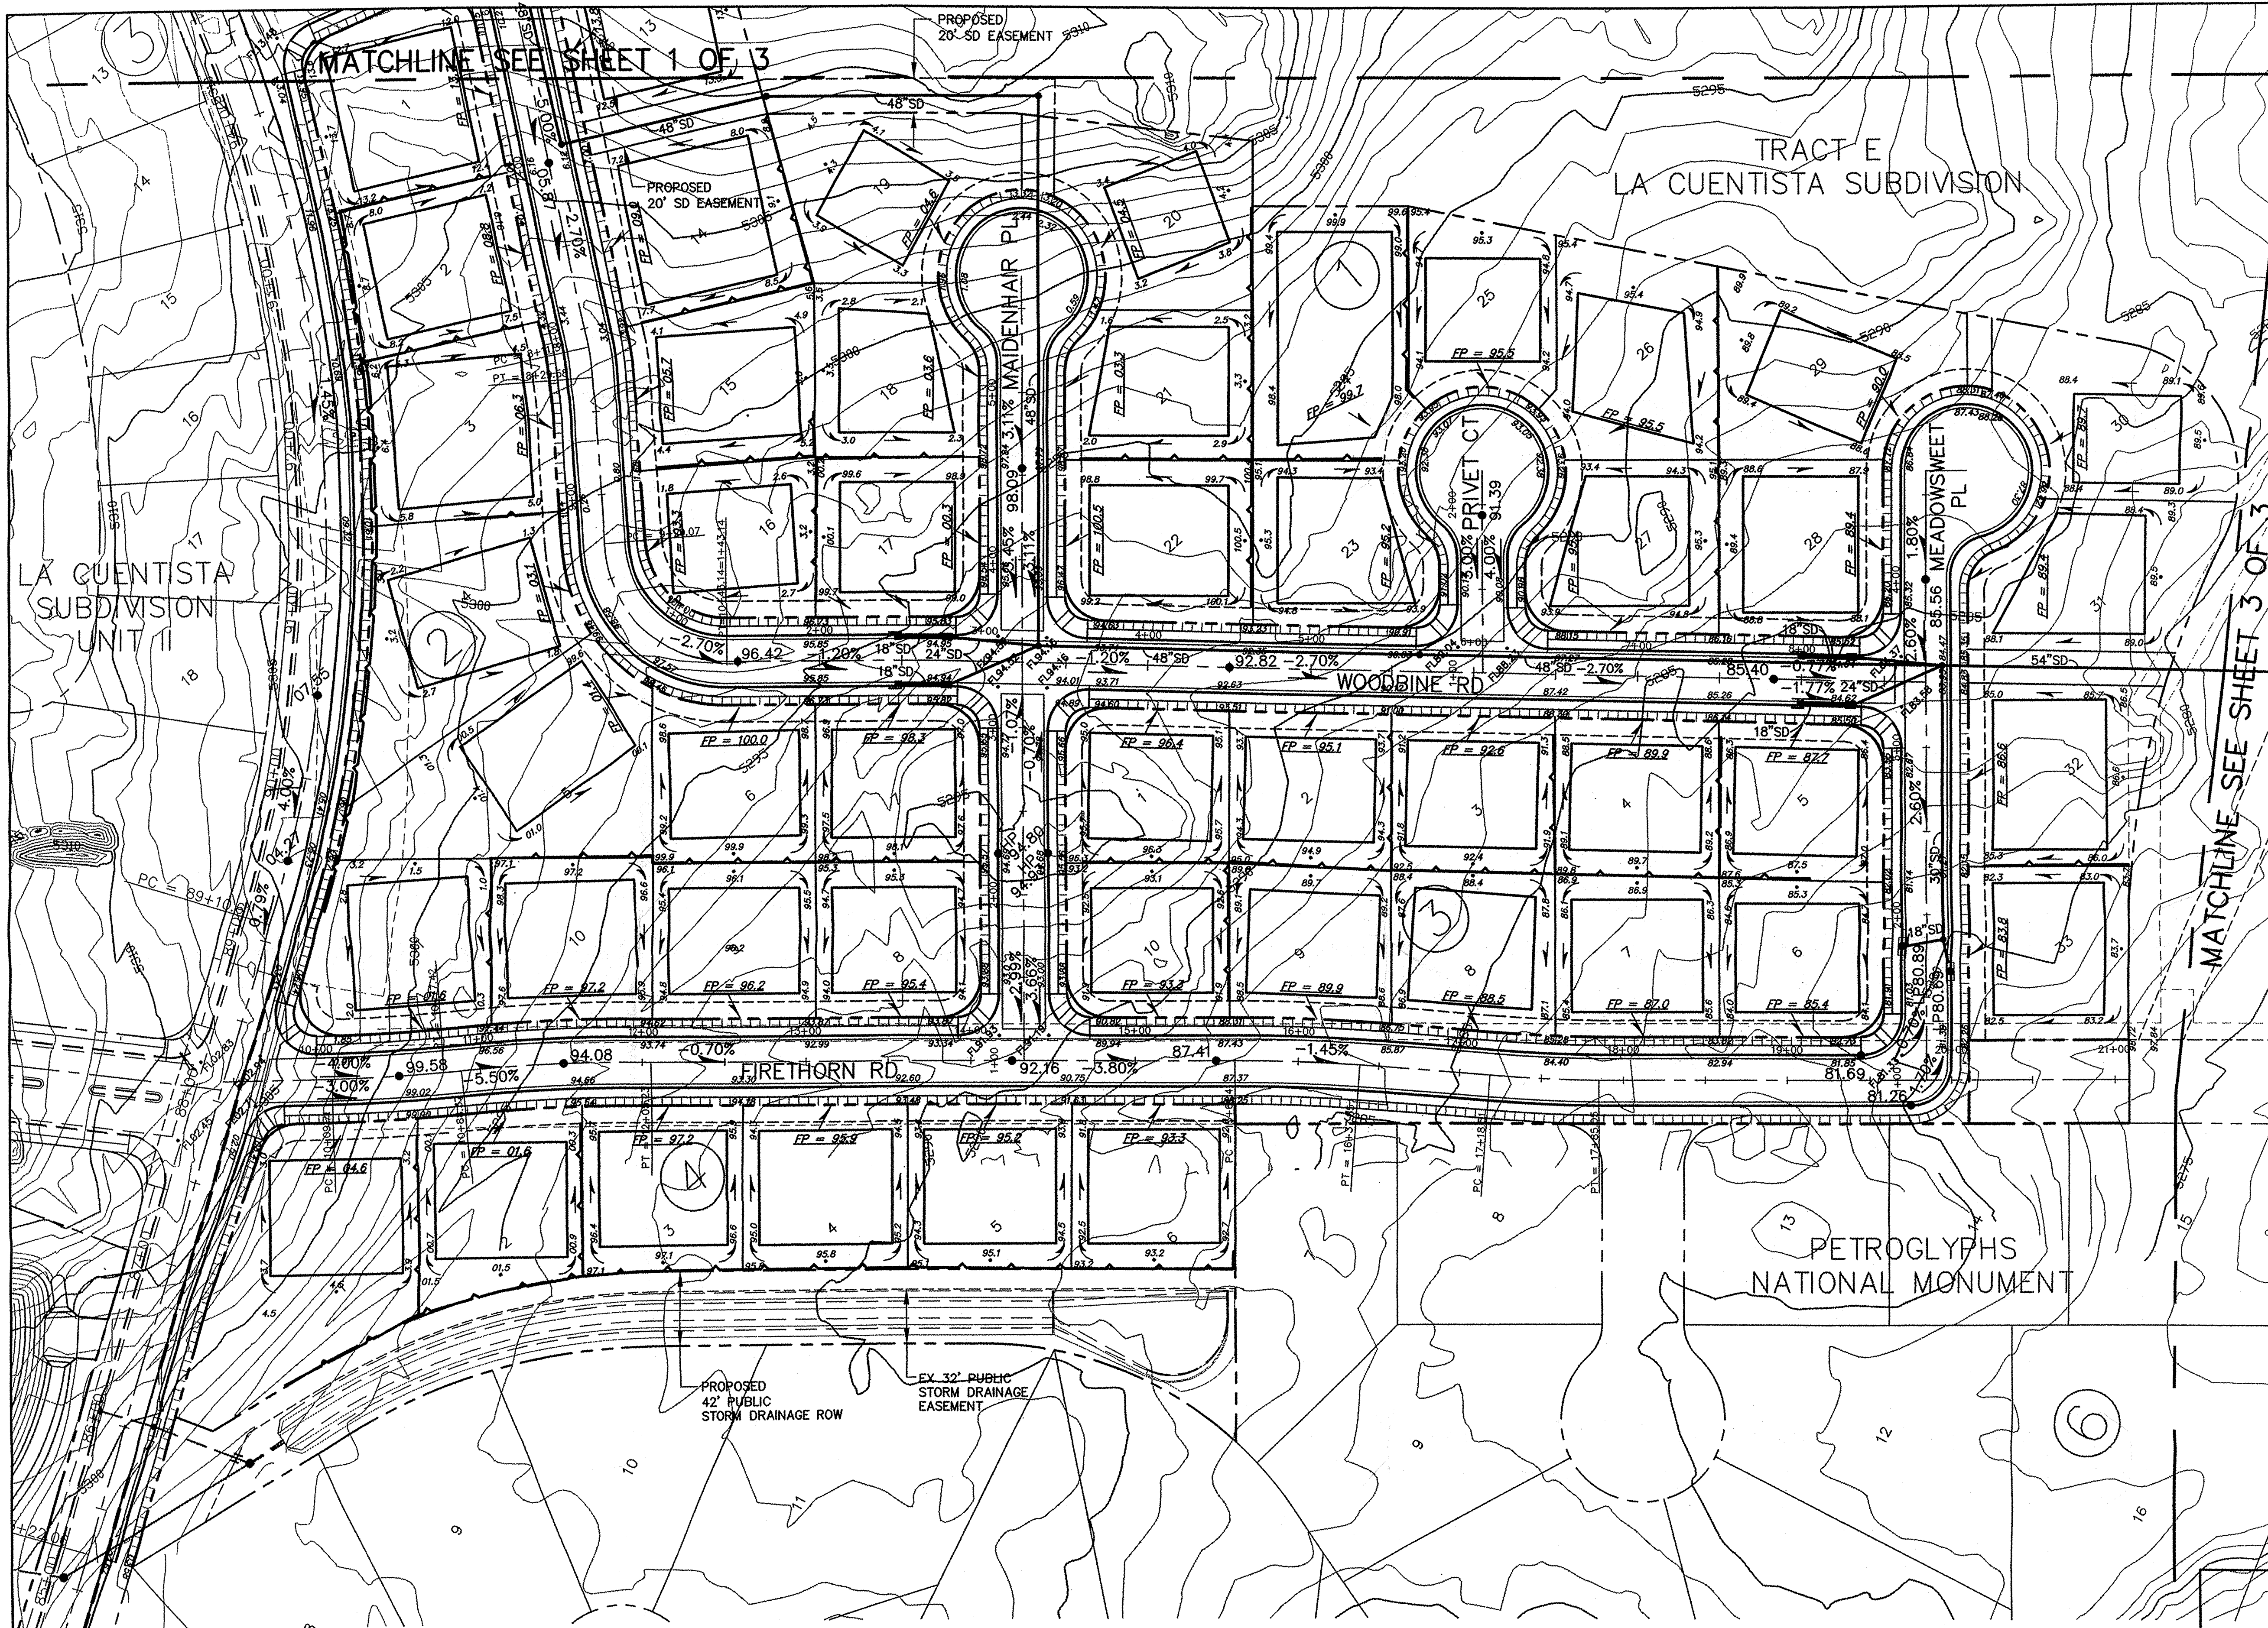

- LEGEND**
- FP = 00.0 RIGHT OF WAY
 - FINISH PAD ELEVATION
 - FLOW DIRECTION
 - SPOT ELEVATION (FLOWLINE LT & RT) (PVI ON CURVES)
 - LOT GRADING SPOT ELEVATION
 - REAR YARD SLOPE
 - TOE OF SLOPE
 - RETAINING WALL

LEGAL DESCRIPTION
LA CUELISTA SUBDIVISION - UNIT III

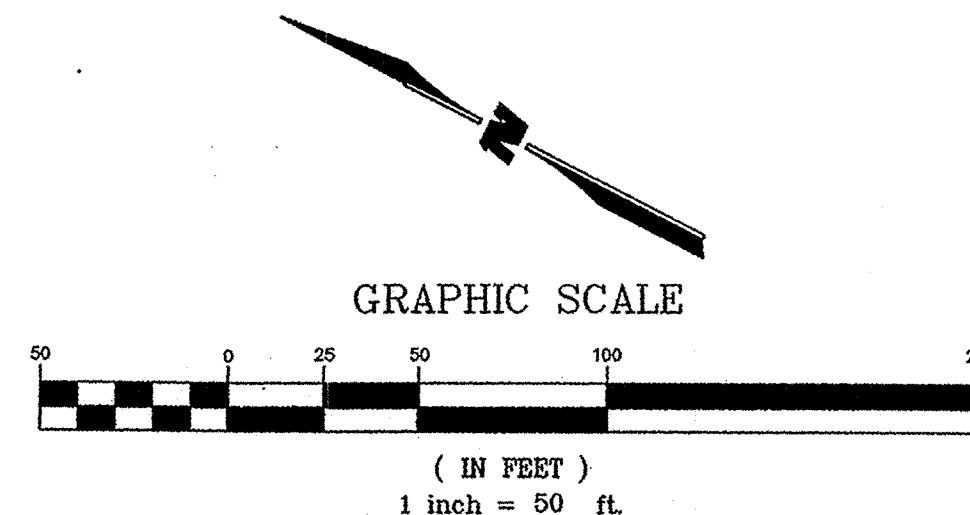

CITY OF ALBUQUERQUE PUBLIC WORKS DEPARTMENT ENGINEERING GROUP			
LA CUELISTA SUBDIVISION - UNIT III GRADING PLAN			
Design Review Committee	City Engineer Approval	Last Design Update	
City Project No. XXXXXX	Zone Map No. C-11, D-11	Drawing 2 of 3	Sheet

ENGINEER'S SEAL		SURVEY INFORMATION		BENCH MARKS		AS-BUILT INFORMATION	
	REVISIONS	NO.	DATE	BY	FIELD NOTES	ACS 1 3/4" ALUMINUM DISK STAMPED	
						"ACS BM 5--D11", LOCATED 72' ± ESE OF THE CENTER OF THE CUL-DE-SAC AT THE SOUTH	
						END OF RIDGEWAY DR. NW, FOXLOX TO LAVA	
						ROCK IN OUTCROPPING	
		REMARKS		ELEVATION = 5267.27 FT.			
		NO. DATE		NGVD 29 U.S. FEET			
		WILSON & COMPANY, ENGINEERS & ARCHITECTS					
		DESIGNED BY KIS		DATE AUG. 2003			
		DRAWN BY VKL		DATE AUG. 2003			
		CHECKED BY DSA		DATE AUG. 2003			
						MICRO-FILM INFORMATION	
						NO.	