
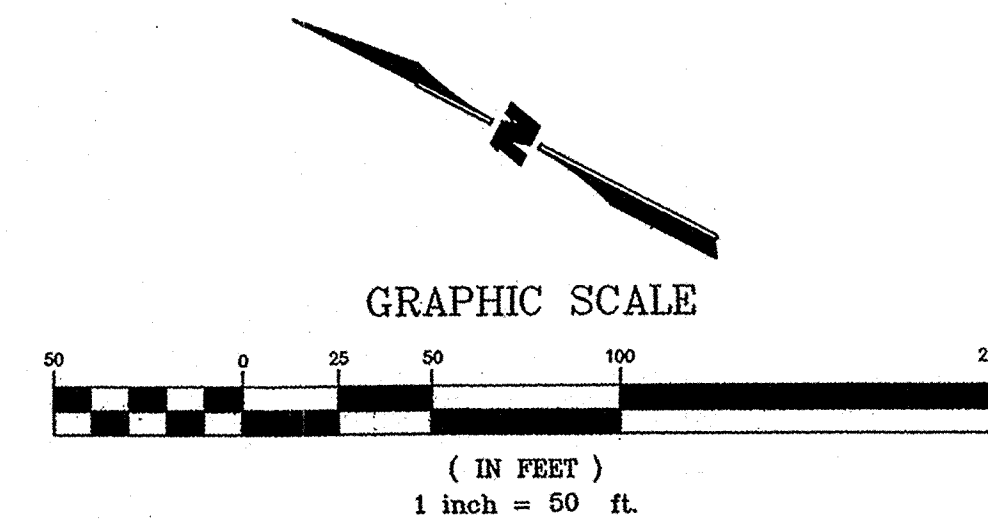


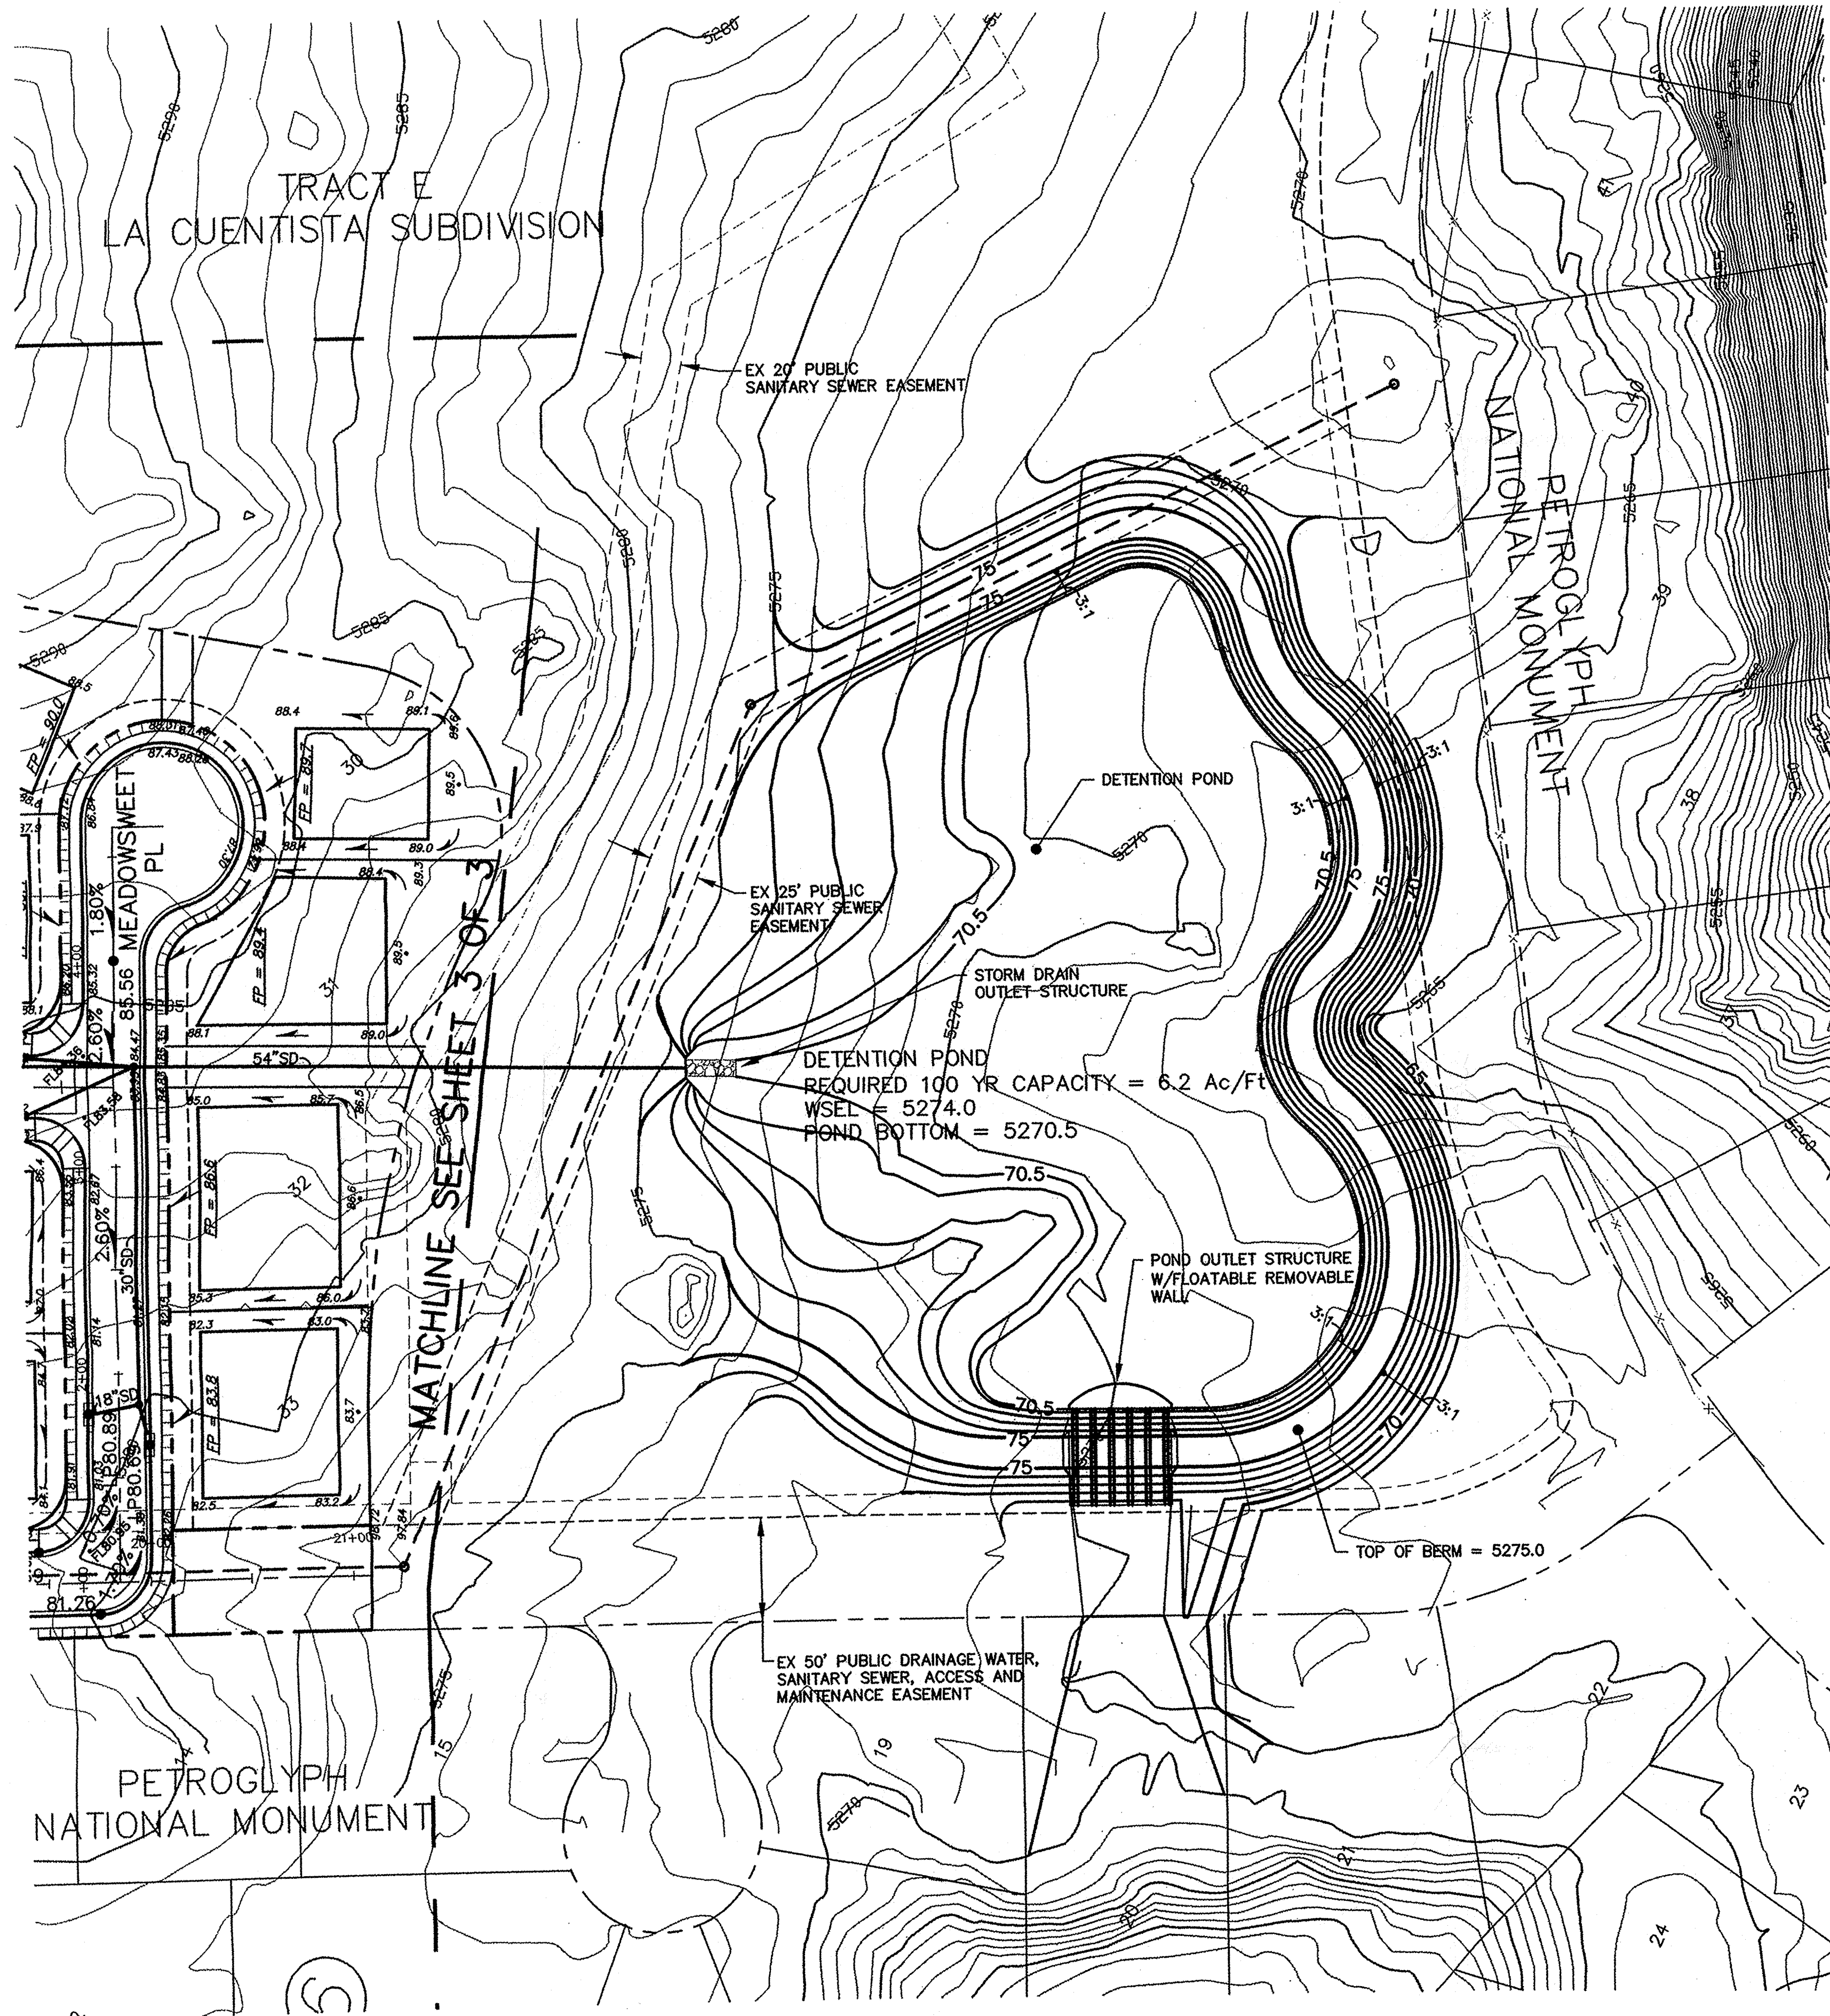

LEGAL DESCRIPTION
LA CUENTISTA SUBDIVISION - UNIT III

CITY OF ALBUQUERQUE PUBLIC WORKS DEPARTMENT ENGINEERING GROUP			
LA CUENTISTA SUBDIVISION - UNIT III GRADING PLAN			
Design Review Committee	City Engineer Approval	Last Design Update	
City Project No.	Zone Map No.	Drawing	Sheet
XXXXXX	C-11, D-11	3 of 3	

ENGINEER'S SEAL		SURVEY INFORMATION		BENCH MARKS		AS-BUILT INFORMATION	
		NO.	DATE	CONTRACTOR	DATE	NO.	DATE
		BY	DATE	WORK	DATE	NO.	DATE
		REMARKS	DATE	BY	DATE	NO.	DATE
		REVISIONS	DATE	BY	DATE	NO.	DATE
WILSON & COMPANY, ENGINEERS & ARCHITECTS		AERIAL MAPPING, WCI 05/01		ACS 1 1/2" ALUMINUM DISK STAMPED		ACS BM 5-D11, LOCATED 72' ± ESE OF THE	
DESIGNED BY KIS DATE AUG. 2003		BOUNDARY, WCI 06/01		CENTER OF THE CUL-DE-SAC AT THE SOUTH		END OF RIDGEWAY DR. NW. EPOXIED TO LAVA	
DRAWN BY VKL DATE AUG. 2003		BOUNDARY, WCI 10/01		ROCK IN OUTCROPPING		MICRO-FILM INFORMATION	
CHECKED BY DSA DATE AUG. 2003				ELEVATION = 5267.27 FT.		RECORDED BY	
				NGVD 29 U.S. FEET		NO.	