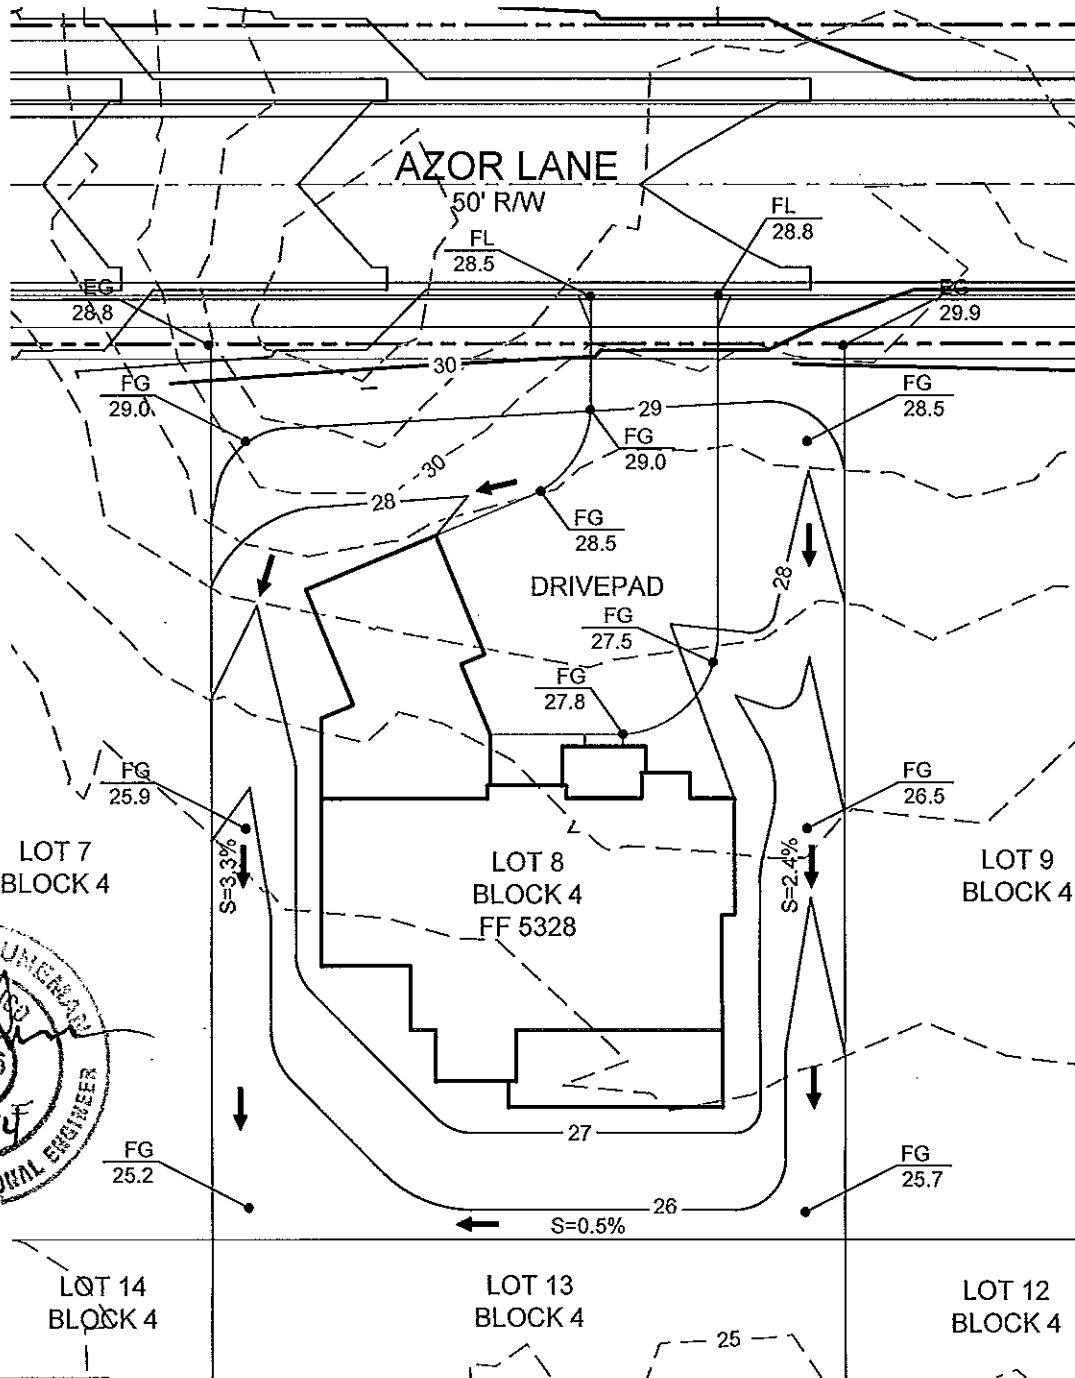


LEGEND:

- FLOW ARROW
- - - 30 - - - EXIST CONT MJR
- - - 30 - - - EXIST CONT MNR
- - - 30 - - - PROP CONT MNR
- - - 30 - - - PROP CONT MNR
- - - R/W LINE
- FG 25.0 SPOT ELEVATION

NOTES:

1. GRADING ACTIVITIES ON ADJACENT PROPERTIES OR RIGHT-OF-WAY WITHOUT WRITTEN PERMISSION FROM THE OWNER IS NOT PERMITTED.
2. UNPROTECTED SLOPES SHALL BE NO STEEPER THAN 4H:1V PER CORR CODE. IF THERE IS SUFFICIENT SLOPE PROTECTION (I.E. PLANTINGS, ROCK COVER, SHOTCRETE/CONCRETE) SLOPES MAY BE NO STEEPER THAN 3H:1V.

SCALE: 1" = 30'

WILSON & COMPANY
2800 THE AMERICAN RD. SE SUITE 100
RIO RANCHO, NM 87124
PHONE: 505-898-8021
FAX: 505-898-8501
www.wilsonco.com

PROJECT NAME
CITY OF ALBUQUERQUE
PUBLIC WORKS DEPARTMENT
ENGINEERING GROUP

SAD 228
DRAINAGE PLAN UNIT 19

SEAL

SHEET TITLE LEGAL DESCRIPTION
LOT 8, BLOCK 4
VOLCANO CLIFFS SUBDIVISION
UNIT 19

WCI	#0840010400	SHEET NO:
DESIGNED BY:		01
DRAWN BY:		
CHECKED BY:		
DATE:	SEPTEMBER 2014	