



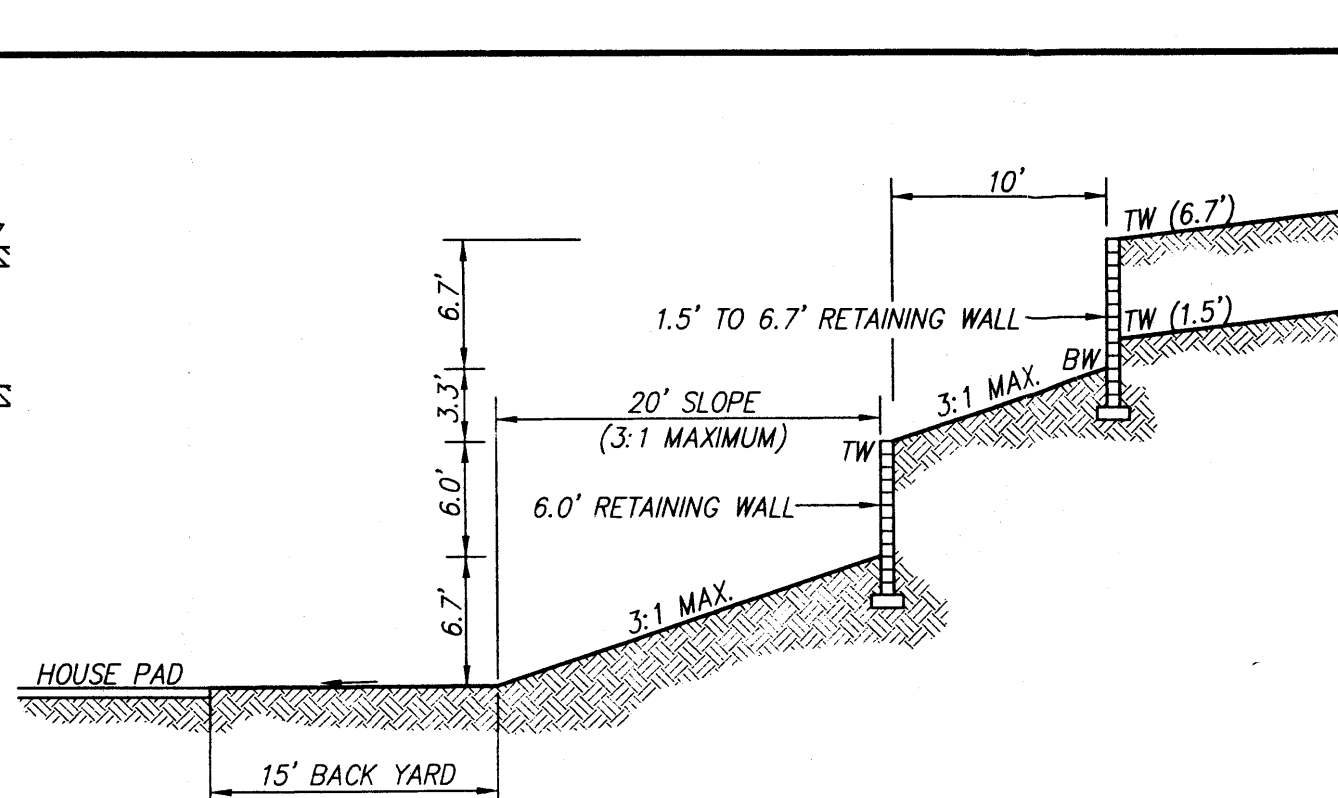

- ## NOTES
1. CONTRACTOR MUST OBTAIN A TOPSOIL DISTURBANCE PERMIT FROM THE ENVIRONMENTAL HEALTH DIVISION PRIOR TO CONSTRUCTION.
 2. CITY OF ALBUQUERQUE STANDARD SPECIFICATIONS FOR PUBLIC WORKS CONSTRUCTION, LATEST EDITION SHALL GOVERN ALL WORK.
 3. THE CONTRACTOR SHALL CONFORM TO ALL CITY, COUNTY, STATE AND FEDERAL DUST CONTROL MEASURES, AND REQUIREMENTS AND WILL BE RESPONSIBLE FOR PREPARING AND OBTAINING ALL NECESSARY APPLICATIONS AND APPROVALS.
 4. THE CONTRACTOR SHALL ENSURE THAT NO SOIL ERODES FROM THE LOTS INTO PUBLIC RIGHT-OF-WAY. THIS CAN BE ACHIEVED BY CONSTRUCTING TEMPORARY BERMS AND WETTING THE SOIL TO KEEP IT FROM BLOWING.
 5. THE EARTHWORK CONTRACTOR SHALL STOCKPILE ENOUGH MATERIAL ADJACENT TO RETAINING WALL LOCATIONS TO BE UTILIZED FOR WALL BACKFILL.
 6. A PERIMETER CMU WALL WILL BE CONSTRUCTED AROUND THE PROJECT SITE. INTERIOR PROPERTY BOUNDARIES WILL BE SEPARATED BY WALLS (SIDEYARDS & BACKYARDS).

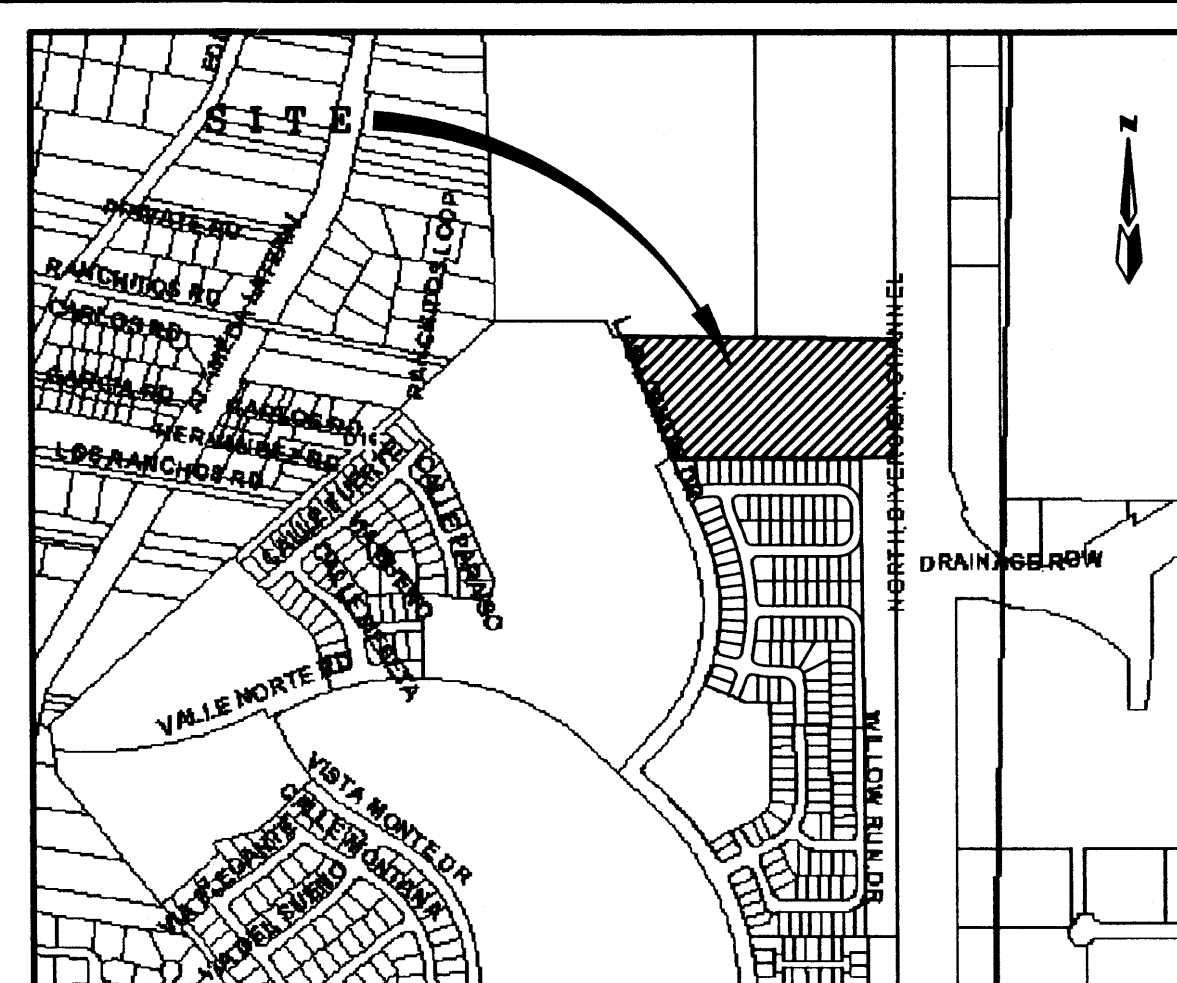



VICINITY MAP ZONE MAP: D-16-Z

- EROSION CONTROL NOTES
-
- CONTRACTOR IS RESPONSIBLE FOR OBTAINING A TOPSOIL DISTURBANCE PERMIT PRIOR TO BEGINNING WORK.
- CONTRACTOR IS RESPONSIBLE FOR KEEPING ALL SEDIMENT OUT OF EXISTING RIGHT-OF-WAY.
- CONTRACTOR IS RESPONSIBLE FOR CLEANING UP ANY SEDIMENT THAT GETS INTO EXISTING RIGHT-OF-WAY.
- EROSION CONTROL BERMS ARE REQUIRED AROUND THE ENTIRE SITE.
- ALL EROSION CONTROL BERMS MUST BE IN PLACE AND ENGINEER CERTIFIED PRIOR TO BUILDING PERMIT RELEASE.


TYPICAL SIDEYARD GARDEN BLOCKWALL DETAIL

NTS ANY DIFFERENCE IN PAD ELEVATIONS BETWEEN ADJACENT
LOTS GREATER THAN 2.8' WILL REQUIRE RETAINING WALLS

RETAINING WALL DETAIL B-B (TYPICAL)
N.T.S.

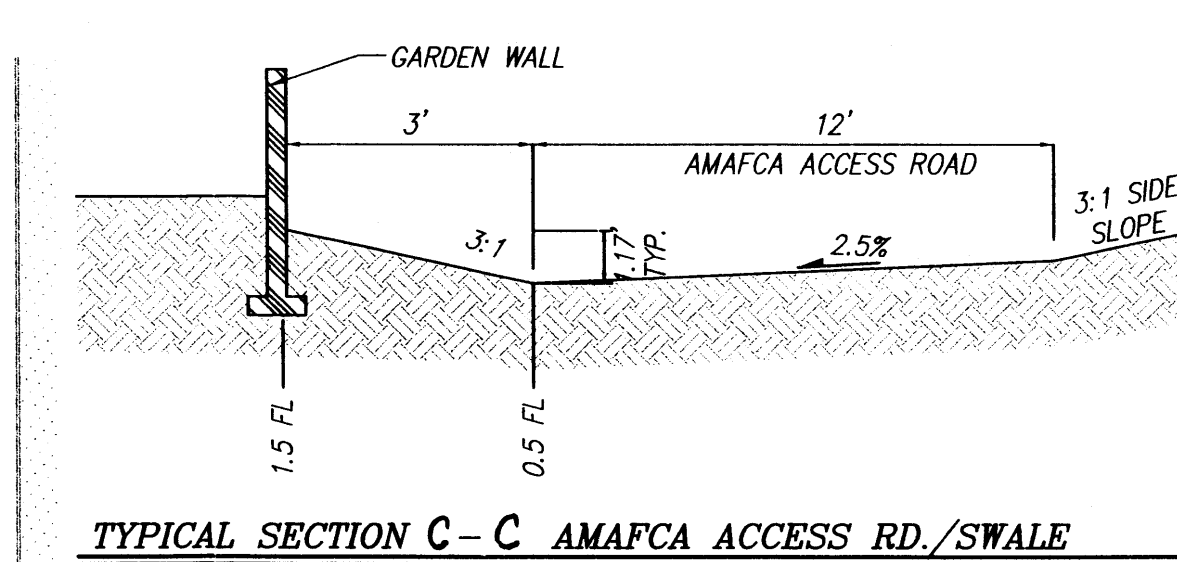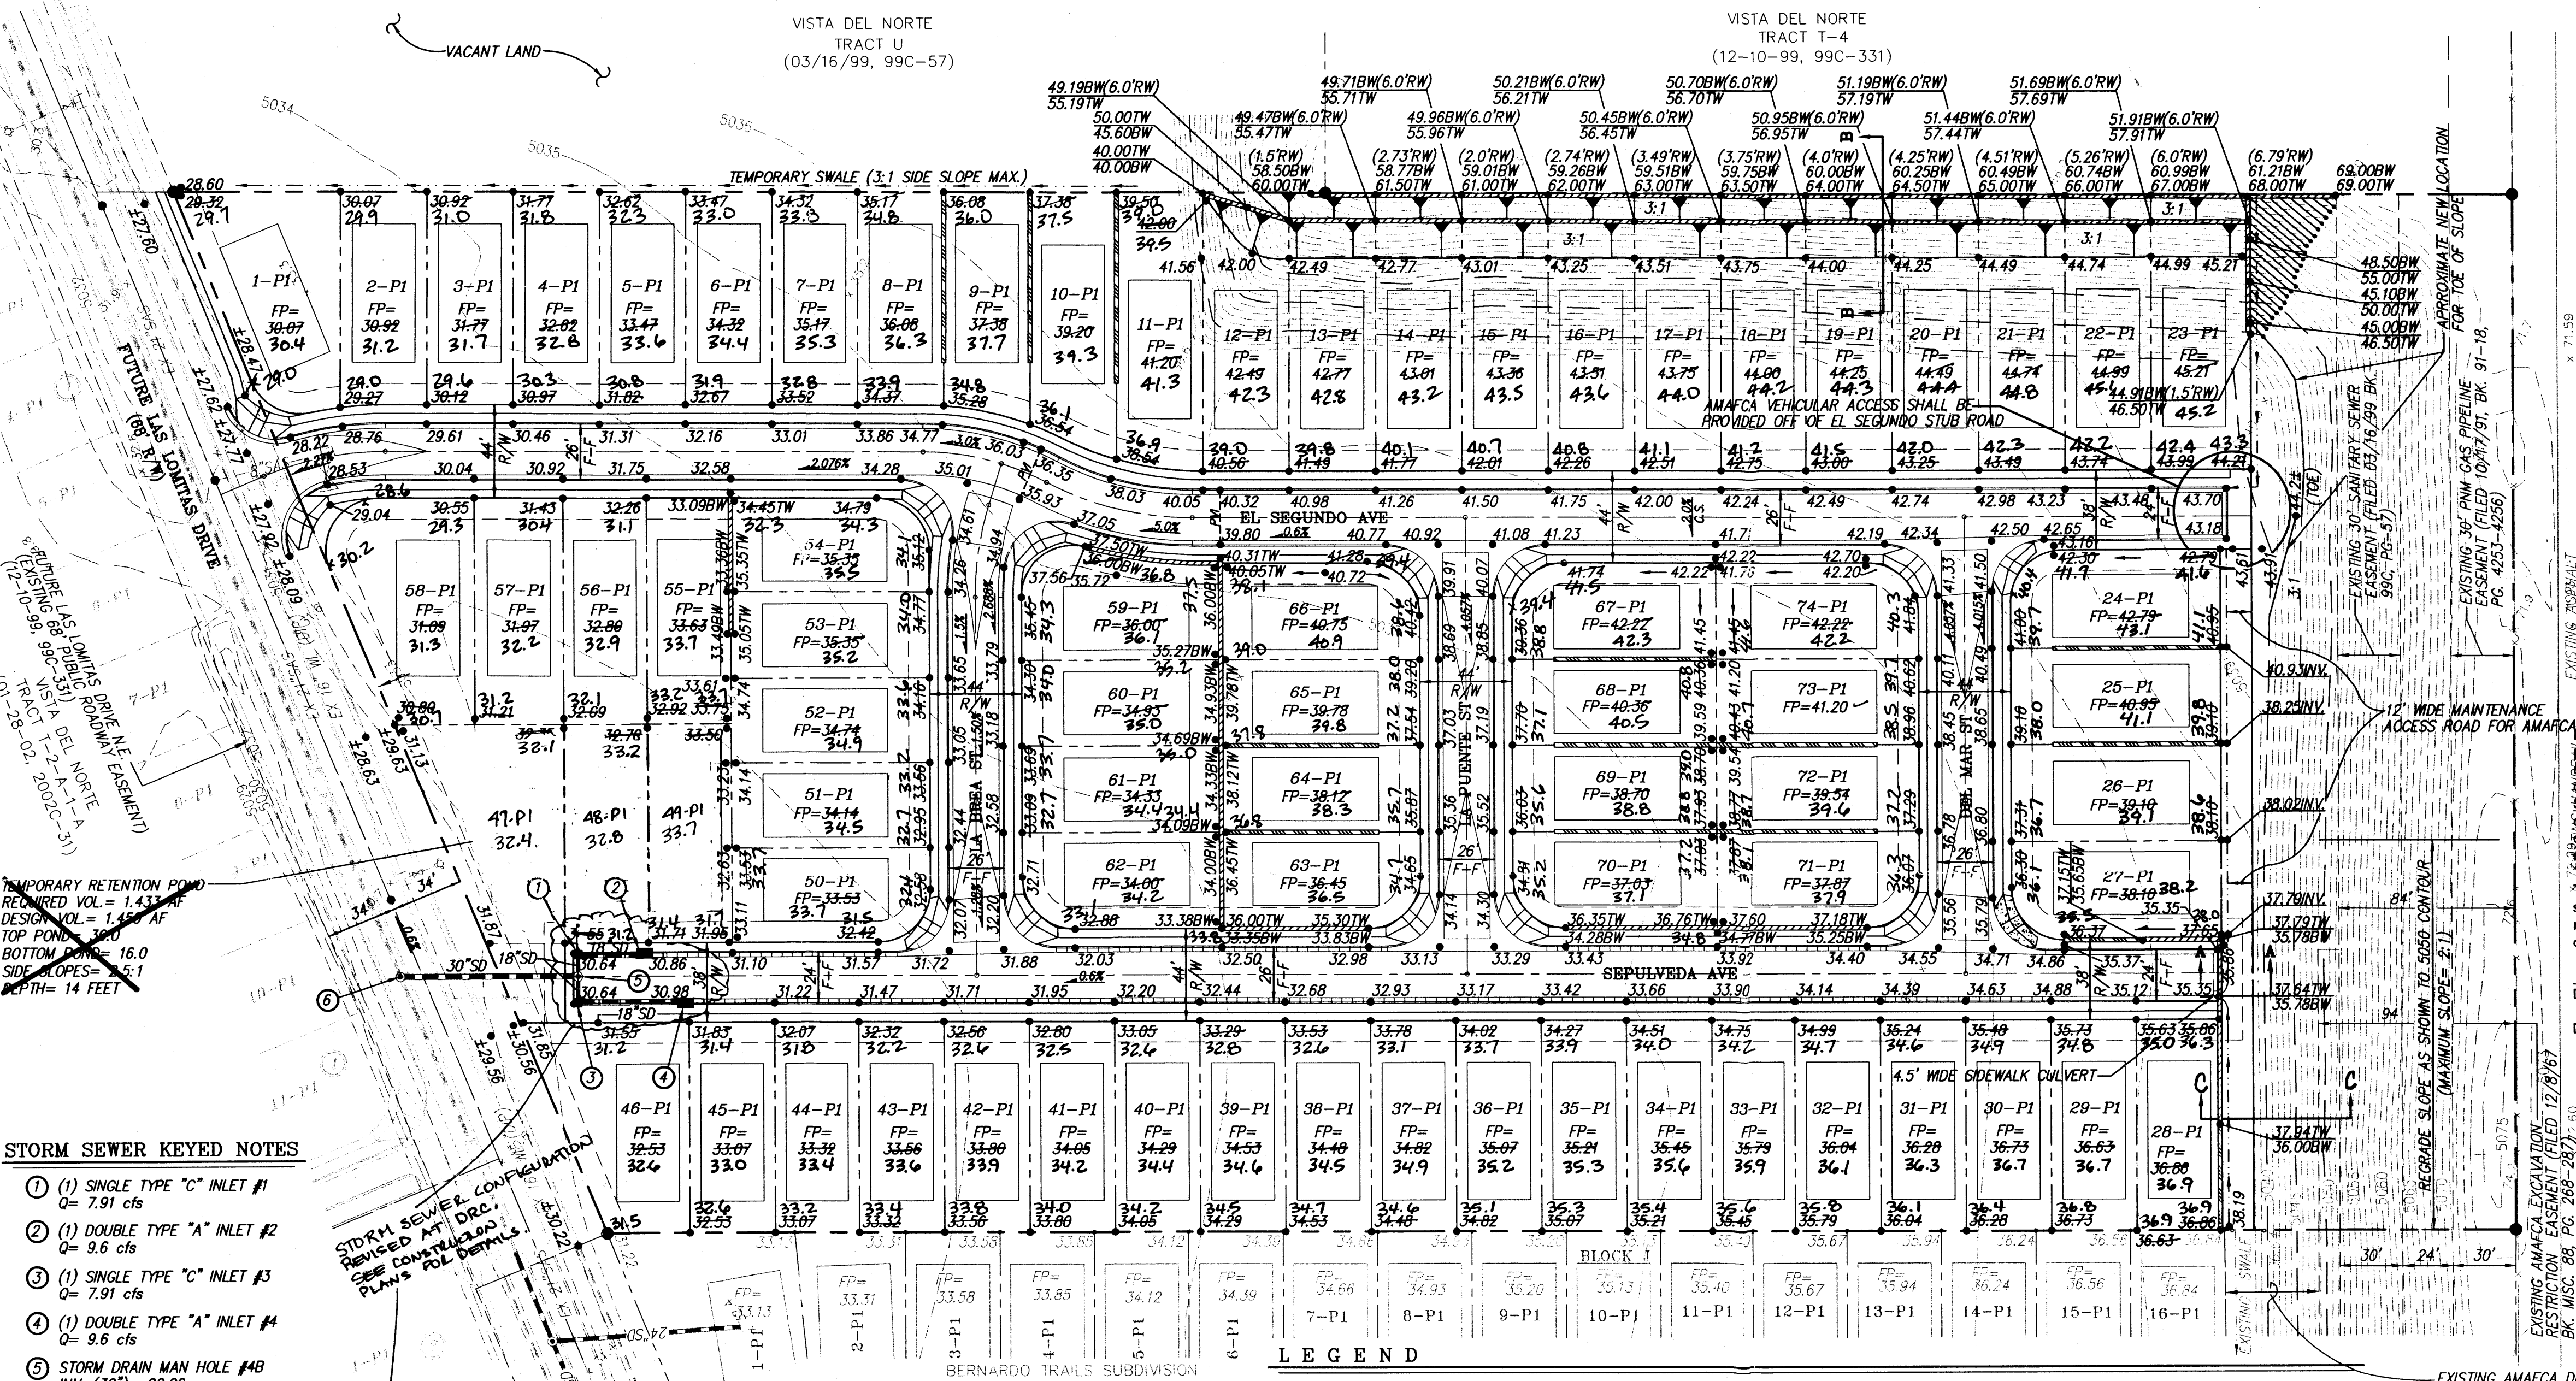

TYPICAL SECTION C-C AMAFCA ACCESS RD./SWALE

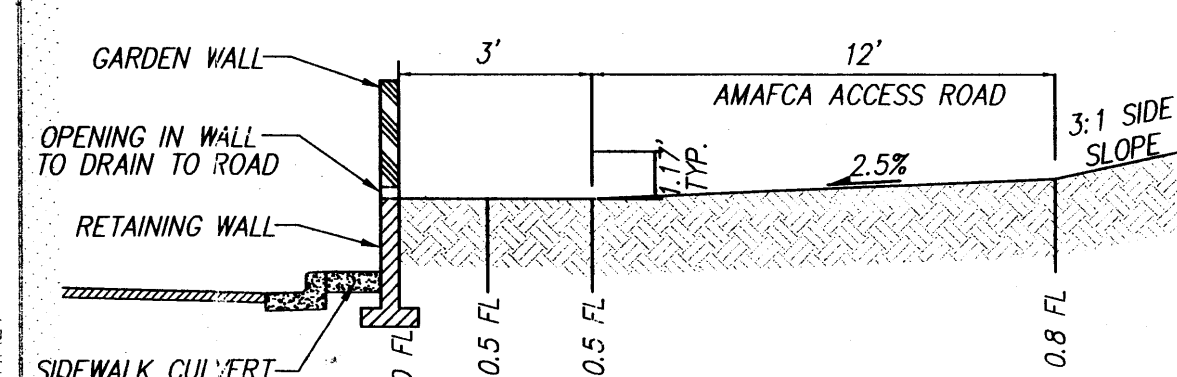

SPILLWAY CHANNEL DETAIL SECTION A-A

8. Dieter Hoelzer, NMPS #967, of the firm Mark Goodwin & Associates, hereby certify that this project has been graded and will drain in substantial compliance with, and in accordance with the design intent of the approved plan dated 8-26-02. The record information edited onto the original design document has been obtained by Tim Aldrich, NMPS #7719, of the firm Aldrich Land Surveying. I further certify that I have personally visited the project site on 8-11-04 and have determined by visual inspection that the survey data provided is representative of actual site conditions and is true and correct to the best of my knowledge and belief. This certification is submitted in support of a request for Release of Financial Guarantees.

The record information presented hereon is not necessarily complete and intended only to verify substantial compliance of the grading and drainage aspects of this project. Those relying on this record document are advised to obtain independent verification of the accuracy before using it for any other purpose.

Diane Hoelzer, PE NMPE 11967

Date 8-13-04

Lynn M. Mayen 8-27-02
AMATEC APPROVAL DATE

72-26

[illegible]

dmj MARK GOODWIN & ASSOCIATES, P.A.
CONSULTING ENGINEERS
P.O. BOX 90606
ALBUQUERQUE, NEW MEXICO 87199
(505) 828-2200 FAX (505) 797-9539

CITY OF ALBUQUERQUE
PUBLIC WORKS DEPARTMENT

TITLE: ***ESCONDIDO @ VISTA DE
GRADING AND DRAINAGE***

DESIGN REVIEW COMMITTEE	CITY ENGINEER APPROVAL	DATE
-------------------------	------------------------	------

50' 100'

50'

g\08-23-02\DER DLH	CITY PROJECT NO. 696581	ZONE MAP NO. D-16
--------------------	-------------------------	-------------------

ENGINEER'S SEAL		FIELD NOTES		BENCH MARKS		AS BUILT INFORMATION	
NO.		BY		DATE		CONTRACTOR	
						WORK	
						STAKED BY	
						ACCEPTANCE BY	
						FIELD LOCATION BY	
						DRAWN BY	
						CHECKED BY	
						MICRO-FILM INFORMATION	
						RECORDED BY	
						DATE	
						NO.	
						ELEVATION=5089.27 (SLD 1929)	
						LOCATED IN SOUTHEAST QUADRANT OF PASCO DEL	
						NORTE & NORTH DIVERSION CHANNEL INTERSECTION	

20-928

DESIGNED BY **DLH** DATE **07/02**

DRAWN BY **DER** DATE **07/02**

CHECKED BY **DMG** DATE **07/02**

REVISIONS

DESIGN

HYDROLOGY SECTION

AUG 16 2004

MO./DAY/YR.

MO./DAY/YR.

SHEET **1** OF **1**