
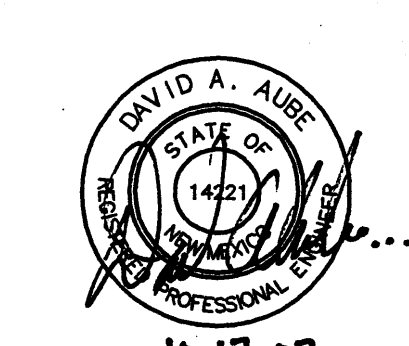


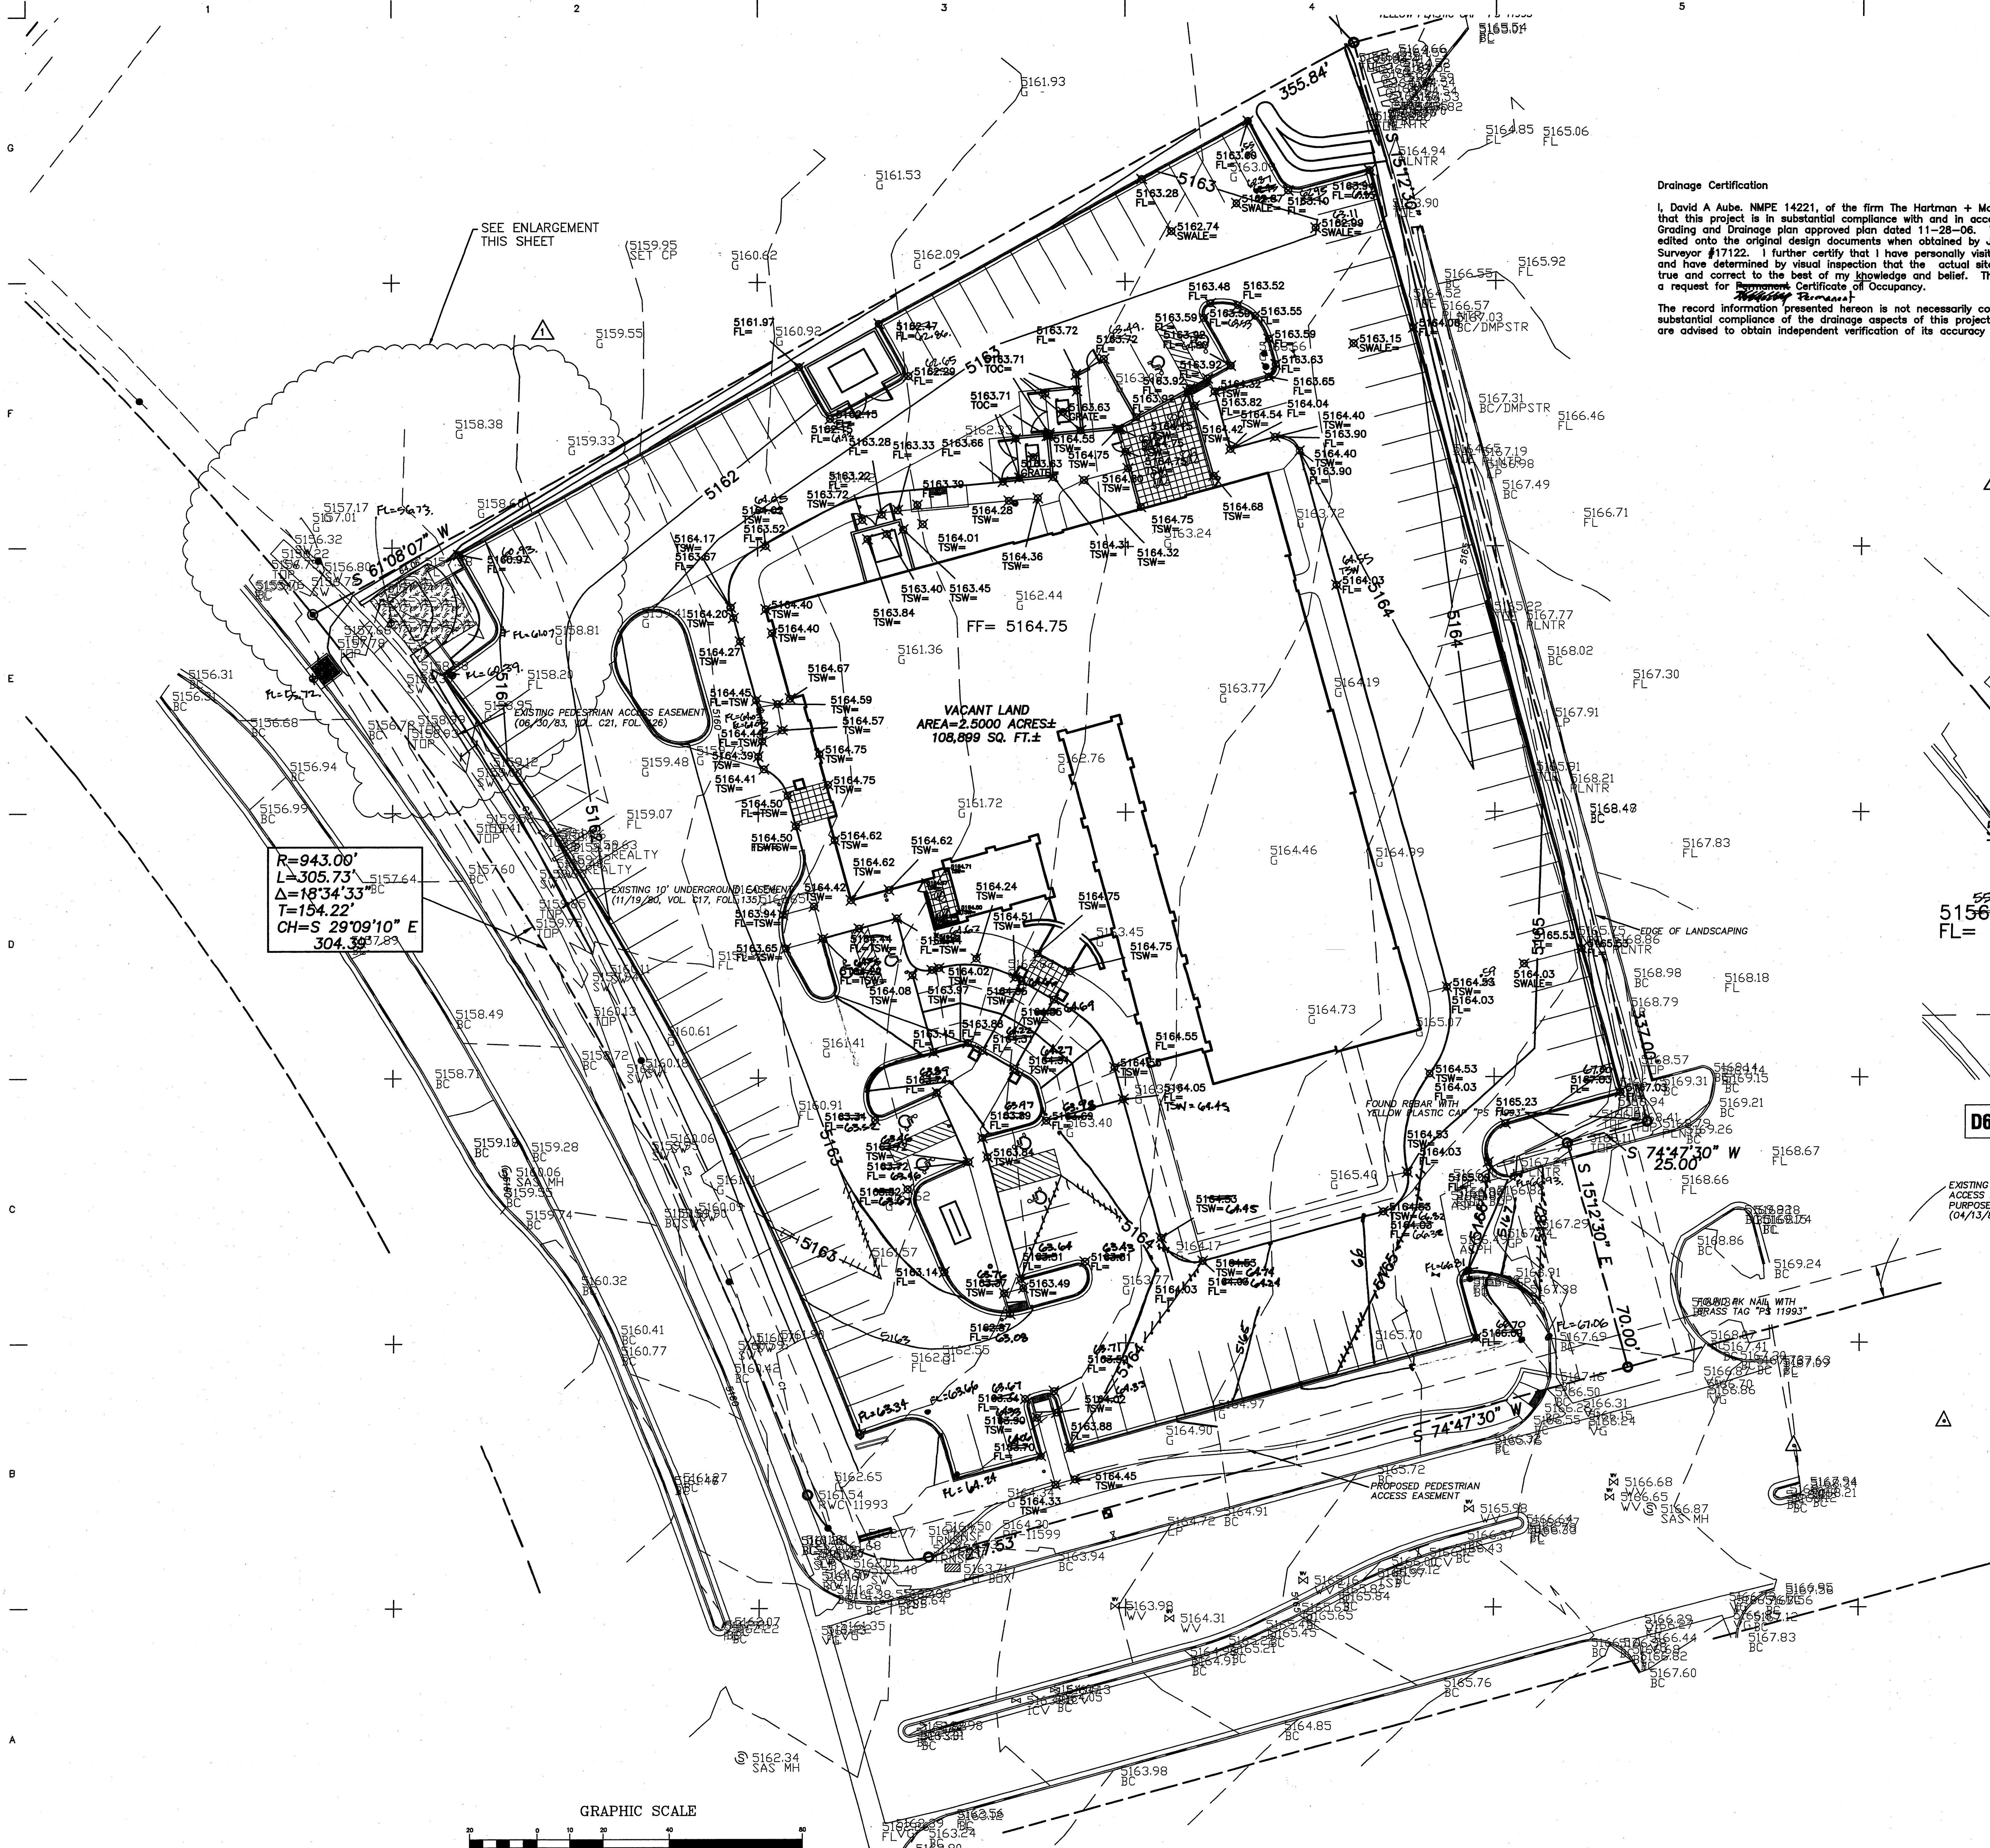


Drainage Certification

I, David A. Aube, NMPE 14221, of the firm The Hartman + Majewski Design Group, Inc. hereby certify that this project is in substantial compliance with and in accordance with the design intent of the Grading and Drainage plan approved plan dated 11-28-06. The record information that has been edited onto the original design documents when obtained by Jason D. Smith, NM Professional Land Surveyor #17122. I further certify that I have personally visited the project site on October 2, 2007 and have determined by visual inspection that the actual site conditions shown on this plan to be true and correct to the best of my knowledge and belief. This certification is submitted in support of a request for ~~Record~~ Certificate of Occupancy.

The record information presented herein is not necessarily complete and intended only to verify substantial compliance of the drainage aspects of this project. Those relying on the record documents are advised to obtain independent verification of its accuracy before using it for any other purpose.


- GENERAL NOTES:**
- A. See sheet C201 for complete list of general notes and symbol/linetype legend that apply to all sheets.
 - B. Surface features associated with underground utilities are shown on paving plans for clarity. See applicable utility plans for construction notes and details.
 - C. Contractor shall field verify site for existing conditions (spoils, borrow areas, etc.) prior to bidding earthwork quantities.
 - D. See survey for actual existing ground contours and spot elevations for earthwork in project area.

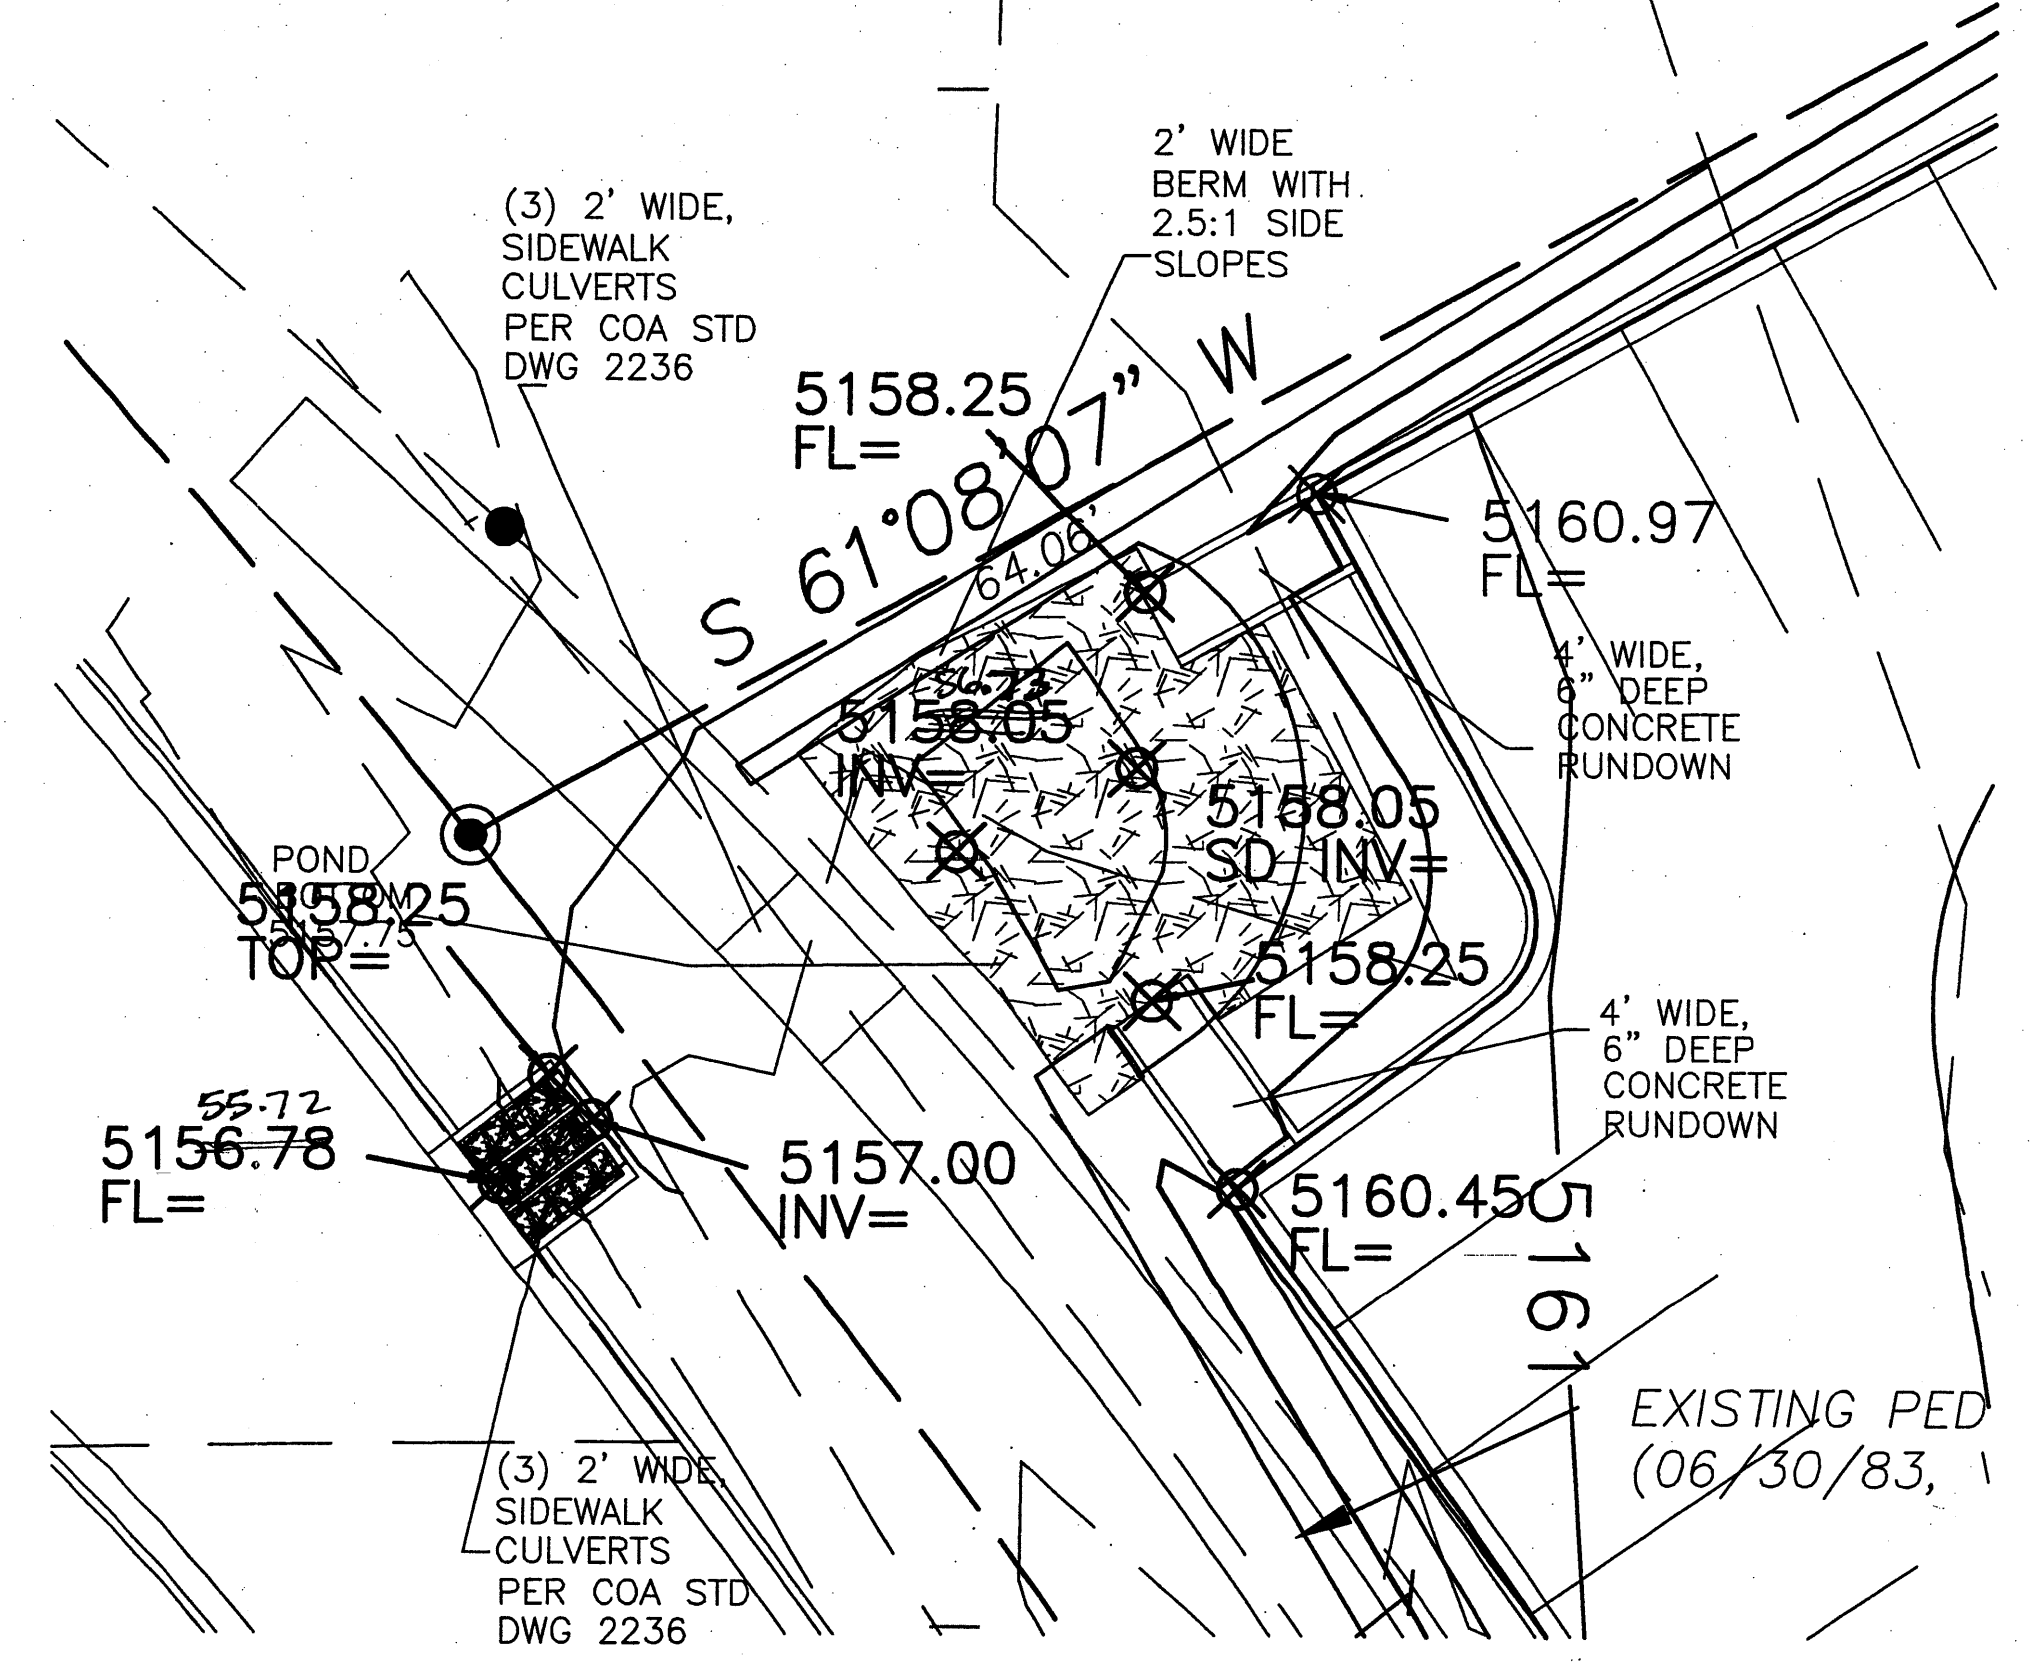

D6 PARTIAL GRADING PLAN
SCALE: 1" = 10'-0"
GRAPHIC SCALE
(IN FEET)
1 inch = 10 ft.

- Drainage Facilities within City Right-of-Way notice to Contractor.
1. An excavation permit will be required before beginning any work within City Right-of-Way.
 2. All work on this project shall be performed in accordance with applicable federal, state, and local laws, rules and regulations concerning construction safety and health.
 3. Two working days prior to any excavation, the contractor must contact line location service, New Mexico One Call 260-1990, for the location of existing utilities.
 4. Prior to construction, the contractor shall excavate and verify the locations of all obstructions. Should a conflict exist, the contractor shall notify the engineer so that the conflict can be resolved with a minimum amount of delay.
 5. Backfill compaction shall be according to traffic/street use.
 6. Maintenance of the facility shall be the responsibility of the owner of the property being served.
 7. Work on arterial streets shall be performed on a 24-hour basis.

Approval Name _____ Date _____
Inspector _____

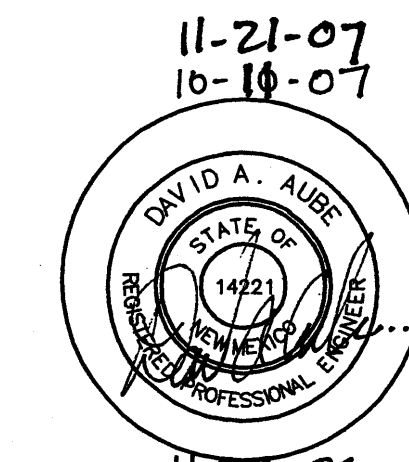

MARASCO & ASSOCIATES, INC.
HEALTHCARE ARCHITECTS
AND CONSULTANTS
1800 WYNDROP ST. SUITE 200
ALBUQUERQUE, NEW MEXICO 87102
PHONE: 505-242-5880 FAX: 505-242-6881

THE DESIGN GROUP
ARCHITECTS - PLANNERS - INTERIOR DESIGN
200 CENTRAL AVENUE SE SUITE 200
ALBUQUERQUE, NEW MEXICO 87102
PHONE: 505-242-5880 FAX: 505-242-6881

PROJECT NAME:	
SOUTHWEST GASTROENTEROLOGY	
JOURNAL CENTER BOULEVARD, NE	
ALBUQUERQUE, NEW MEXICO	
REVISIONS	
No.	DATE DESCRIPTION
1	11-28-06 CITY HYDROLOGY COMMENTS
SHEET TITLE:	
OVERALL GRADING	
PLAN	
NOV 21 2007	
HYDROLOGY SECTION	
DESIGNED: BAA	SCALE: 1" = 20'-0"
CHECKED: BAA	JOB NO: 2320
DATE: 09.06.06	COMP. FILE: 2320-C201

C201

