
CITY OF ALBUQUERQUE

Planning Department Alan Varela, Director

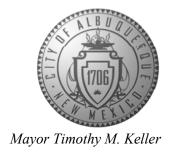

May 26, 2022

Dana Alwindawy, P.E. Industrial Ally 1422 Elbridge Payne Rd. Suite 120 Chesterfield, MO 63017

RE: American Gypsum – Grinding/Calcining Mill

4600 Paseo del Norte Blvd NW Grading and Drainage Plan Engineer's Stamp Date: 02/11/22

Hydrology File: D17D076

Dear Mr. Alwindawy:

PO Box 1293 Based upon the information provided in your submittal received 05/16/2022, the Grading and Drainage Plan is approved for Building Permit. Please attach a copy of this approved plan in the

construction sets for Building Permit processing along with a copy of this letter.

Albuquerque <u>PRIOR TO CERTIFICA</u>TE OF OCCUPANCY:

1. Engineer's Certification, per the DPM Part 6-14 (F): Engineer's Certification Checklist For

Non-Subdivision is required.

As a reminder, if the project total area of disturbance (including the staging area and any work within the adjacent Right-of-Way) is 1 acre or more, then an Erosion and Sediment Control (ESC) Plan and Owner's certified Notice of Intent (NOI) is required to be submitted to the Stormwater Quality Engineer (Doug Hughes, PE, jhughes@cabq.gov, 924-3420) 14 days prior to

any earth disturbance.

If you have any questions, please contact me at 924-3995 or <u>rbrissette@cabq.gov</u>.

Sincerely,

NM 87103

www.cabq.gov

Renée C. Brissette, P.E. CFM Senior Engineer, Hydrology

Renée C. Brissette

Planning Department



City of Albuquerque


Planning Department


Development & Building Services Division

DRAINAGE AND TRANSPORTATION INFORMATION SHEET (REV 10/2018)

Project Title:	Building Permit #:		Hydrology File #:	
DRB#:	EPC#:		Work Order#:	
Legal Description:				
City Address:				
Applicant:			Contact:	
Address:				
		E-mail:		
Other Contact:			Contact:	
Address:				
Phone#:	Fax#:		E-mail:	
TYPE OF DEVELOPMENT:	_ PLAT (# of lots)	RESIDENCE _	DRB SITE	ADMIN SITE
IS THIS A RESUBMITTAL? Y	es No			
DEPARTMENT: TRAFFIC/TRANSPORTATION		HYDROLOGY/DRAINAGE		
Check all that Apply: TYPE OF SUBMITTAL: ENGINEER/ARCHITECT CERTIFICATION PAD CERTIFICATION CONCEPTUAL G & D PLAN GRADING PLAN DRAINAGE MASTER PLAN DRAINAGE REPORT FLOODPLAIN DEVELOPMENT PERMIT APPLIC ELEVATION CERTIFICATE CLOMR/LOMR TRAFFIC CIRCULATION LAYOUT (TCL) TRAFFIC IMPACT STUDY (TIS) OTHER (SPECIFY) PRE-DESIGN MEETING?		TYPE OF APPROVAL/ACCEPTANCE SOUGHT: BUILDING PERMIT APPROVAL CERTIFICATE OF OCCUPANCY PRELIMINARY PLAT APPROVAL SITE PLAN FOR SUB'D APPROVAL SITE PLAN FOR BLDG. PERMIT APPROVAI FINAL PLAT APPROVAL SIA/ RELEASE OF FINANCIAL GUARANTEE FOUNDATION PERMIT APPROVAL GRADING PERMIT APPROVAL SO-19 APPROVAL PAVING PERMIT APPROVAL GRADING/ PAD CERTIFICATION WORK ORDER APPROVAL CLOMR/LOMR FLOODPLAIN DEVELOPMENT PERMIT OTHER (SPECIFY)		
DATE SUBMITTED:	By:			

FEE PAID:___

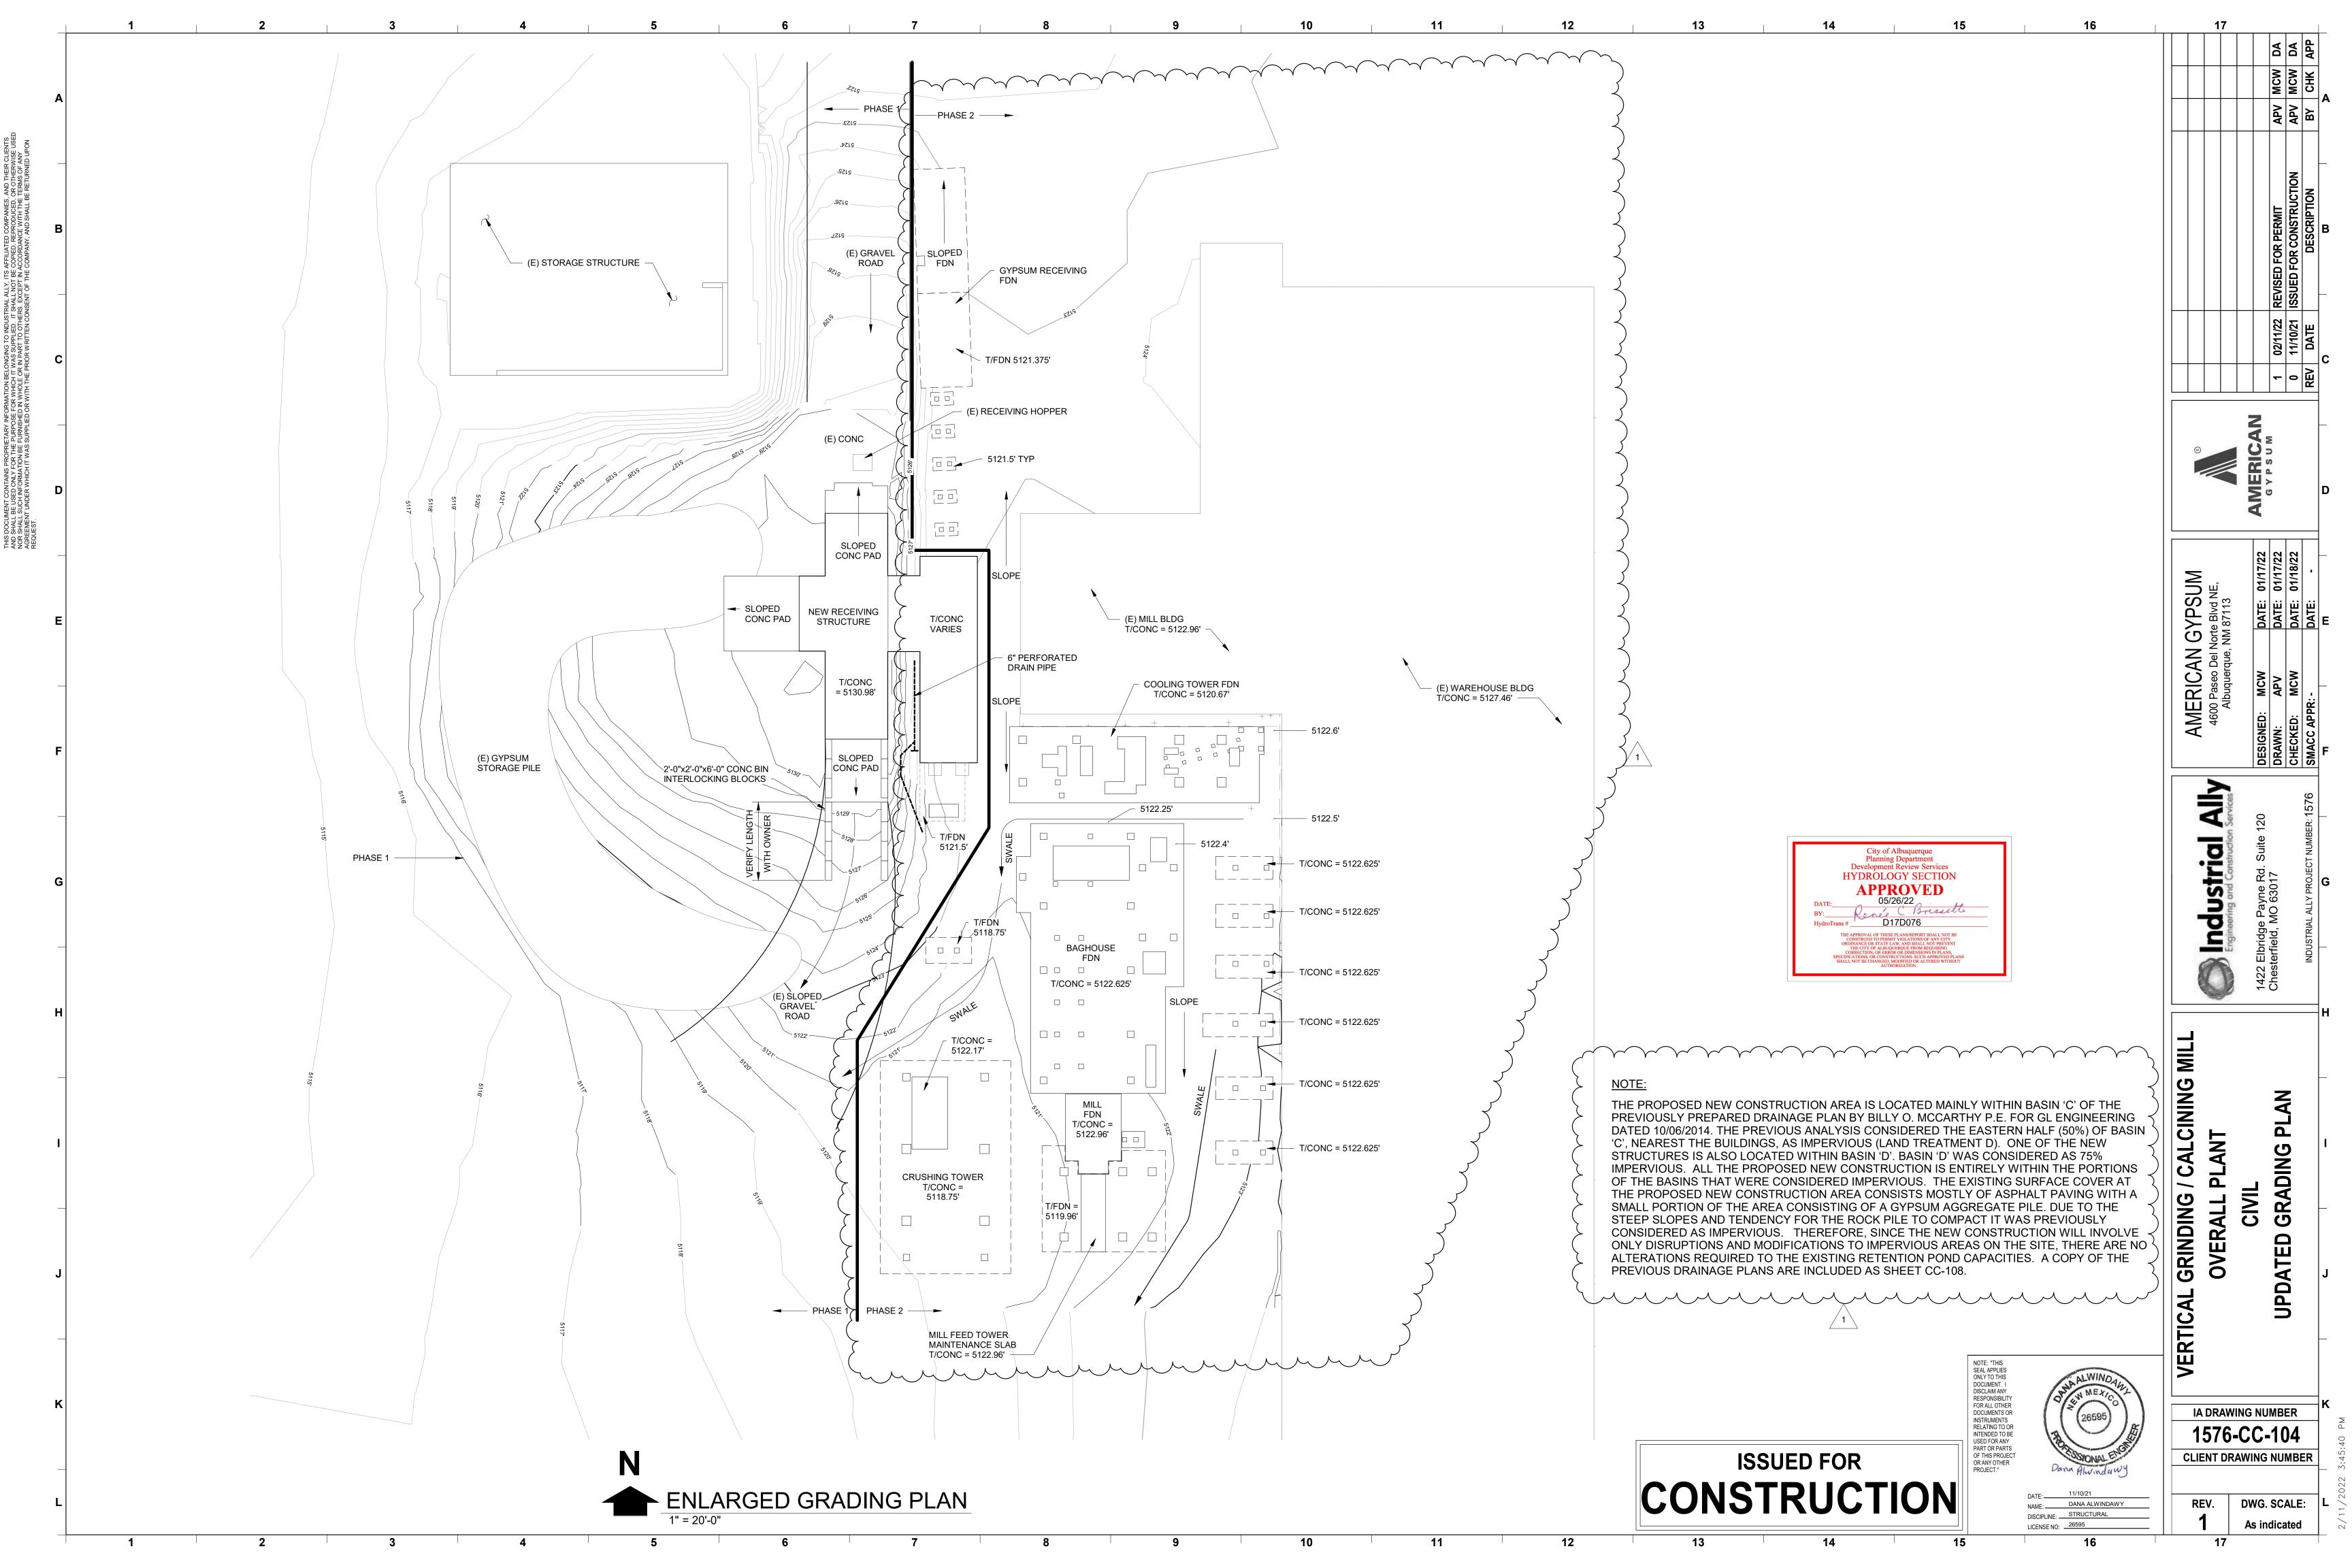

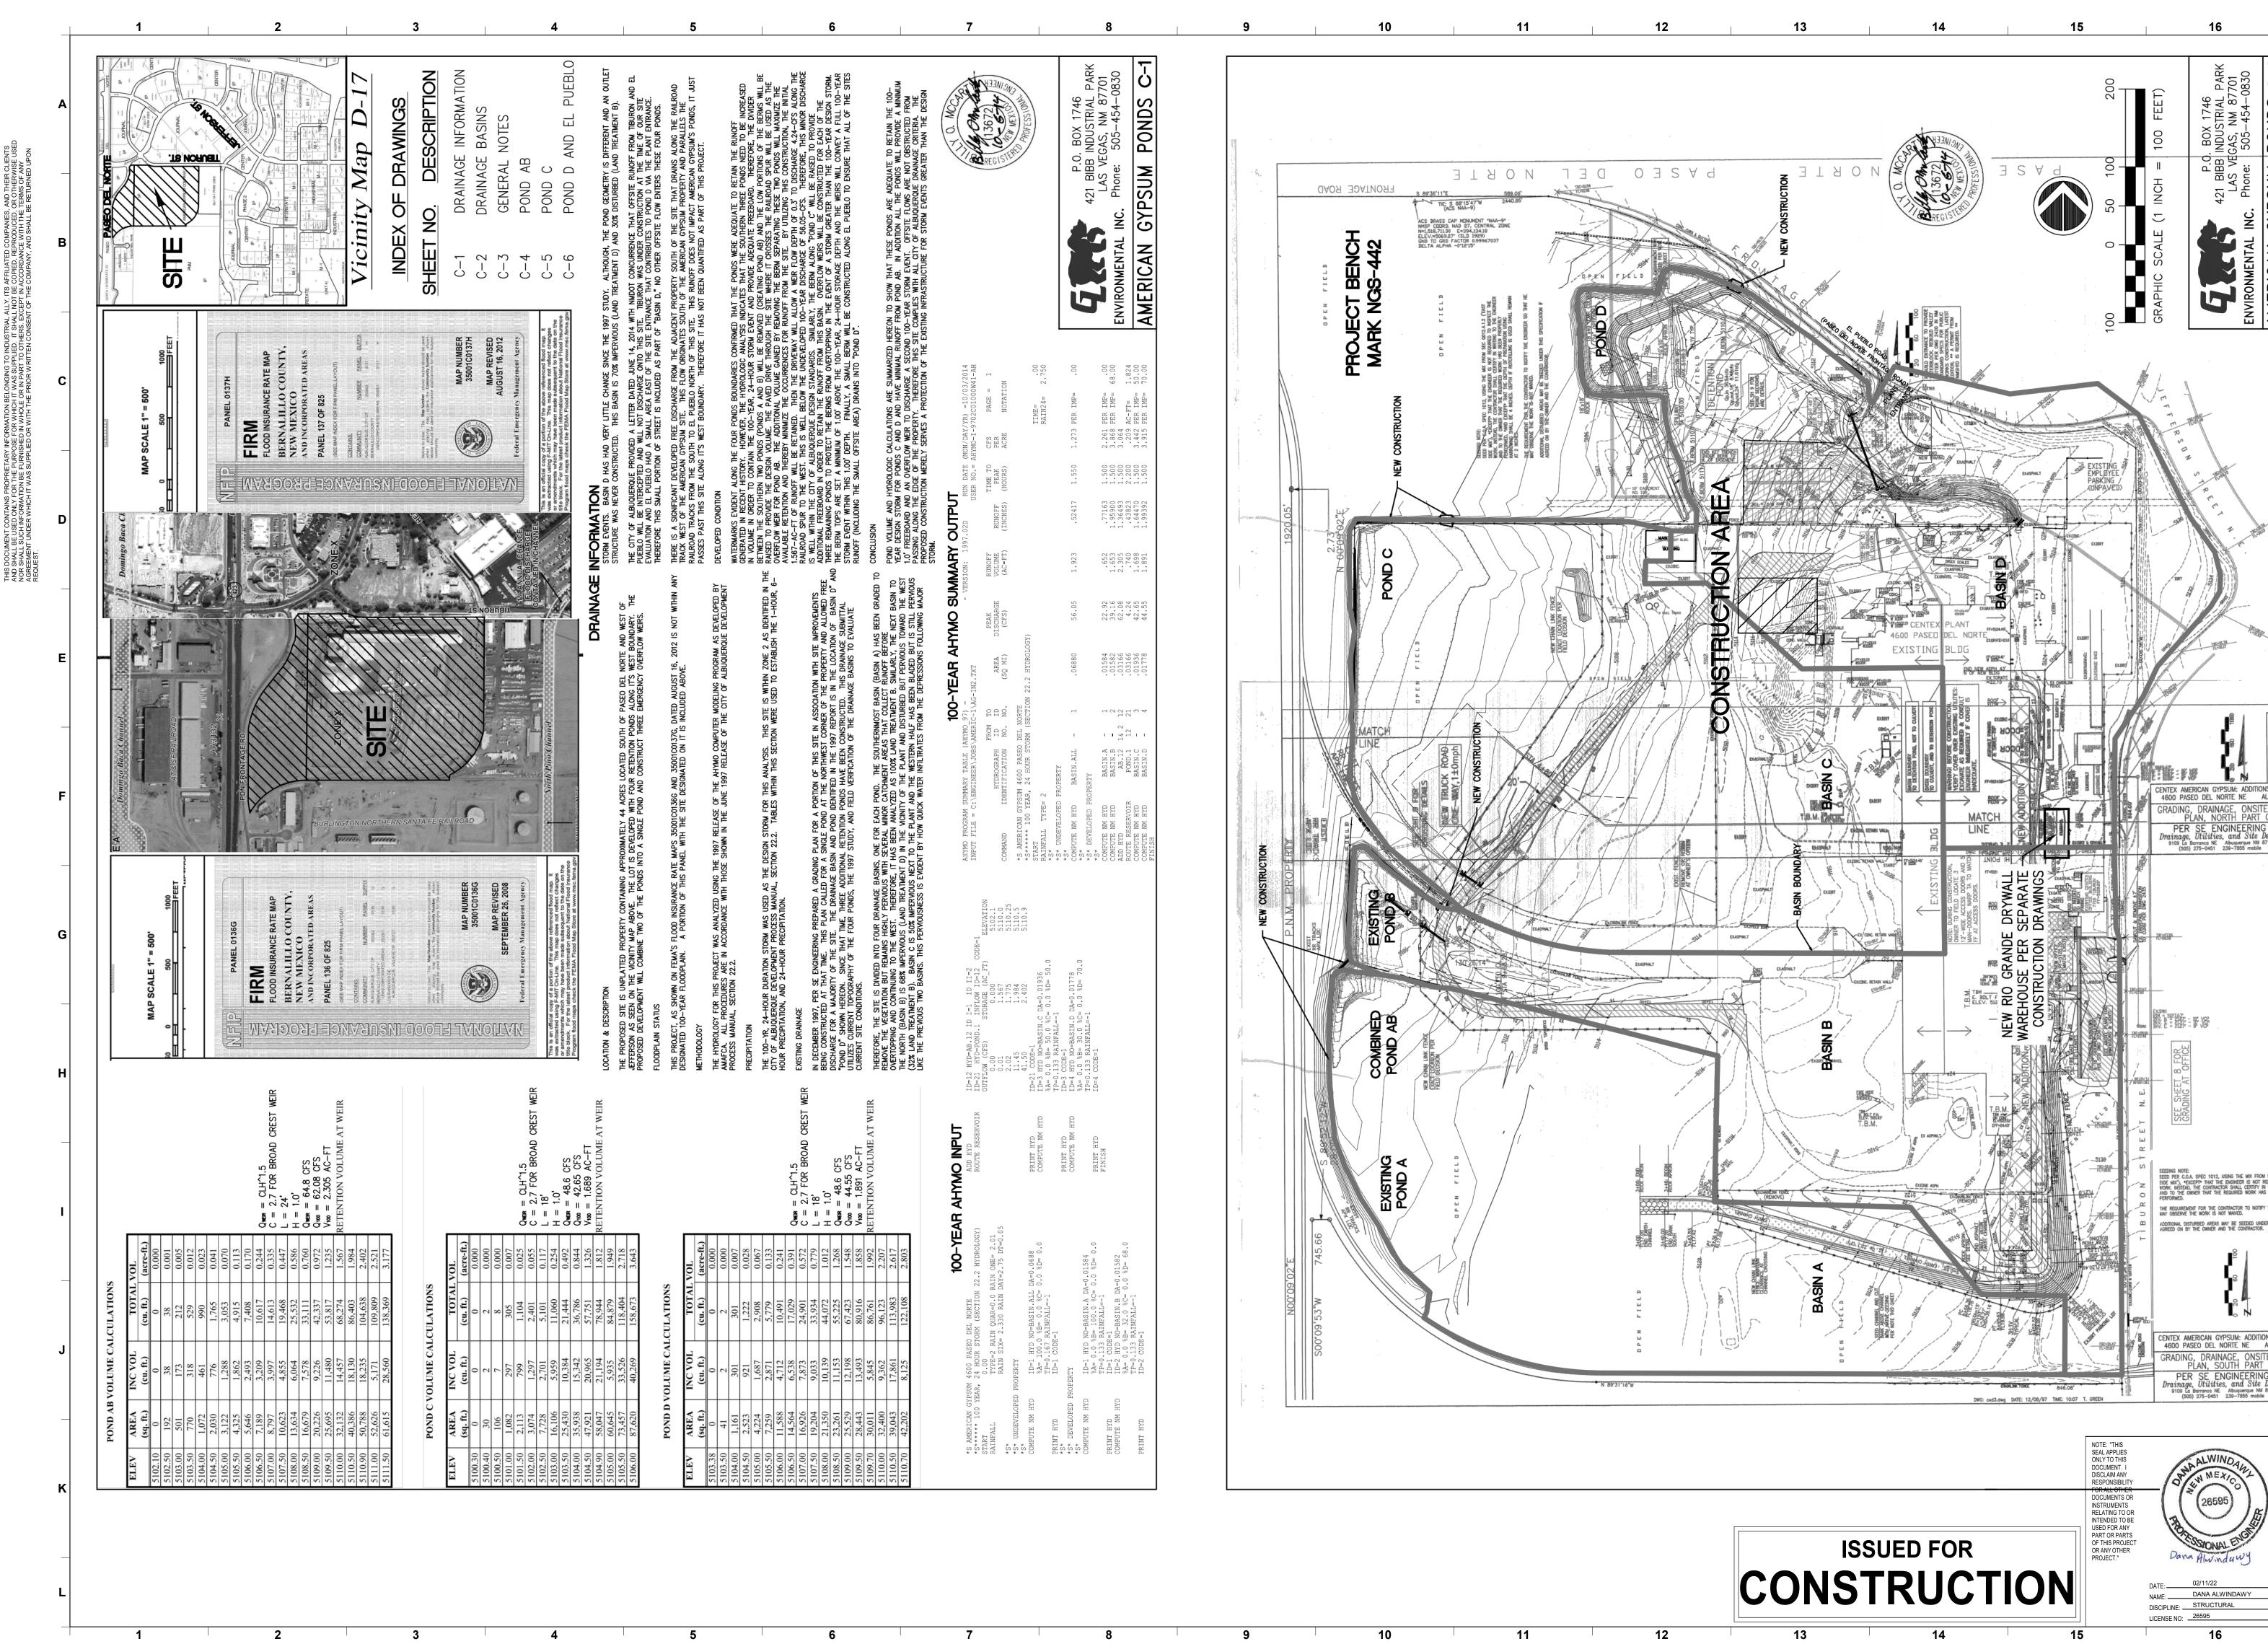

Industrial Engineering and Construction GRINDING / CALCINING MILL

OVERALL PLANT

EXISTING CIVIL CIVIL

VERTICAL IA DRAWING NUMBER

1576-CC-108 **CLIENT DRAWING NUMBER**

16

DWG. SCALE: