



CONSTRUCTION NOTES:

1. CONSTRUCT CONCRETE CHANNEL RUNDOWN, SEE SHEET 2 FOR DETAILS.
2. CONSTRUCT RETAINING WALLS TO ELEVATIONS SHOWN, SEE STRUCTURAL DRAWINGS FOR DETAILS.
3. CONSTRUCT 2' WIDE CONCRETE ALLEY GUTTER PER CITY STD. DWG. 2415A.
4. INSTALL GRAVEL INFILTRATION TRENCH IN FRONT OF CHANNEL RUNDOWN, SEE DETAILS THIS SHEET.
5. CONSTRUCT MODIFIED STANDARD 2'-7-1/2" WIDE CURB AND GUTTER WITH 6" HIGH CURB PER CITY STD. DWG. 2415A.

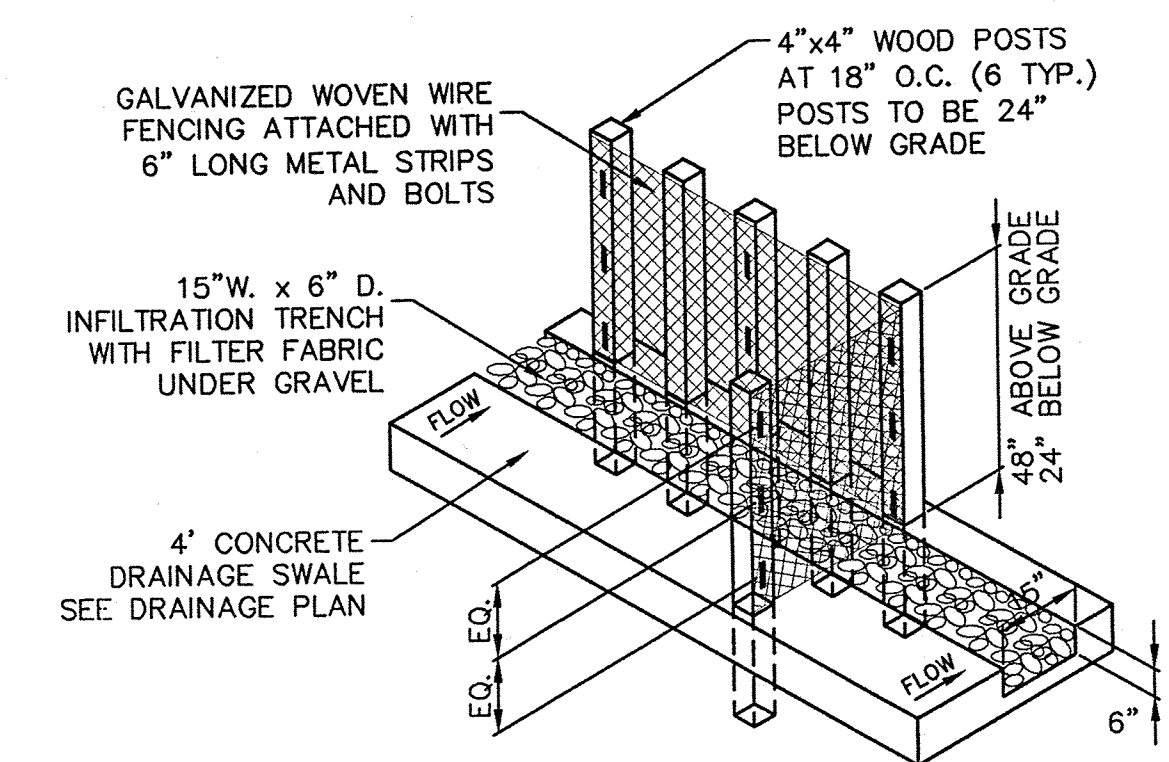

INFILTRATION TRENCH

SCALE: N.T.S.



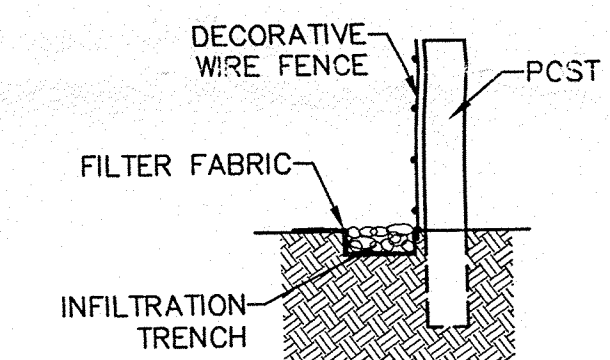


DETAIL WIRE FENCE W/ GRAVEL INFILTRATION TRENCH

SCALE: N.T.S.

UTILITY PRECAUTIONS

THE CONTRACTOR SHALL INFORM ITSELF OF THE LOCATION OF ANY UTILITY LINE, PIPELINE, OR UNDERGROUND UTILITY LINE IN OR NEAR THE AREA OF THE WORK IN ADVANCE OF AND DURING EXCAVATION WORK. THE CONTRACTOR IS FULLY RESPONSIBLE FOR ANY AND ALL DAMAGE CAUSED BY ITS FAILURE TO LOCATE, IDENTIFY AND PRESERVE ANY AND ALL EXISTING UTILITIES, PIPELINES, AND UNDERGROUND UTILITY LINES. IN PLANNING AND CONDUCTING EXCAVATION, THE CONTRACTOR SHALL COMPLY WITH STATE STATUTES, MUNICIPAL AND LOCAL ORDINANCES, RULES AND REGULATIONS, IF ANY, PERTAINING TO THE LOCATION OF THESE LINES AND FACILITIES.

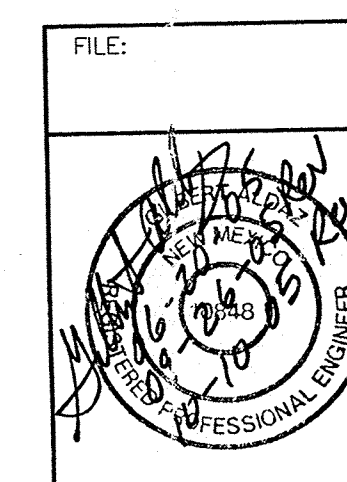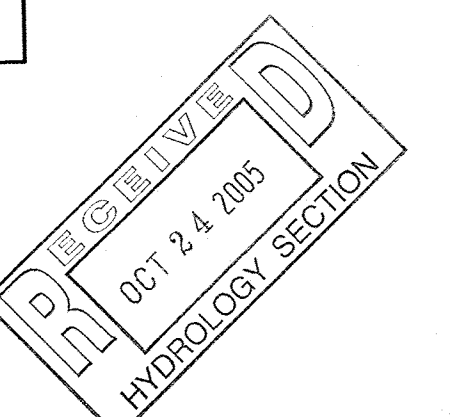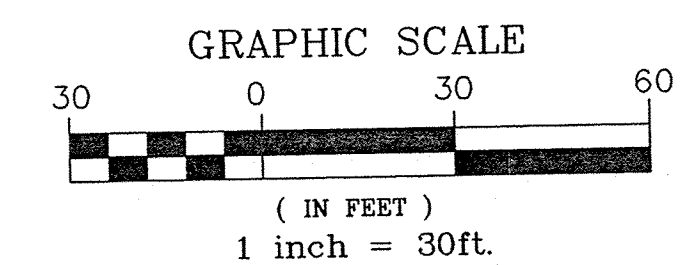


DRAINAGE AND GRADING PLAN FOR STAR BUILDING 3901 MASTHEAD STREET, N.E. ALBUQUERQUE, NEW MEXICO

Applied Engineering & Surveying, Inc.
1605 BLAIR DRIVE NE
ALBUQUERQUE, NEW MEXICO 87112 PH: (505)237-1456

DATE/REVISIONS:

SHEET NUMBER:


1

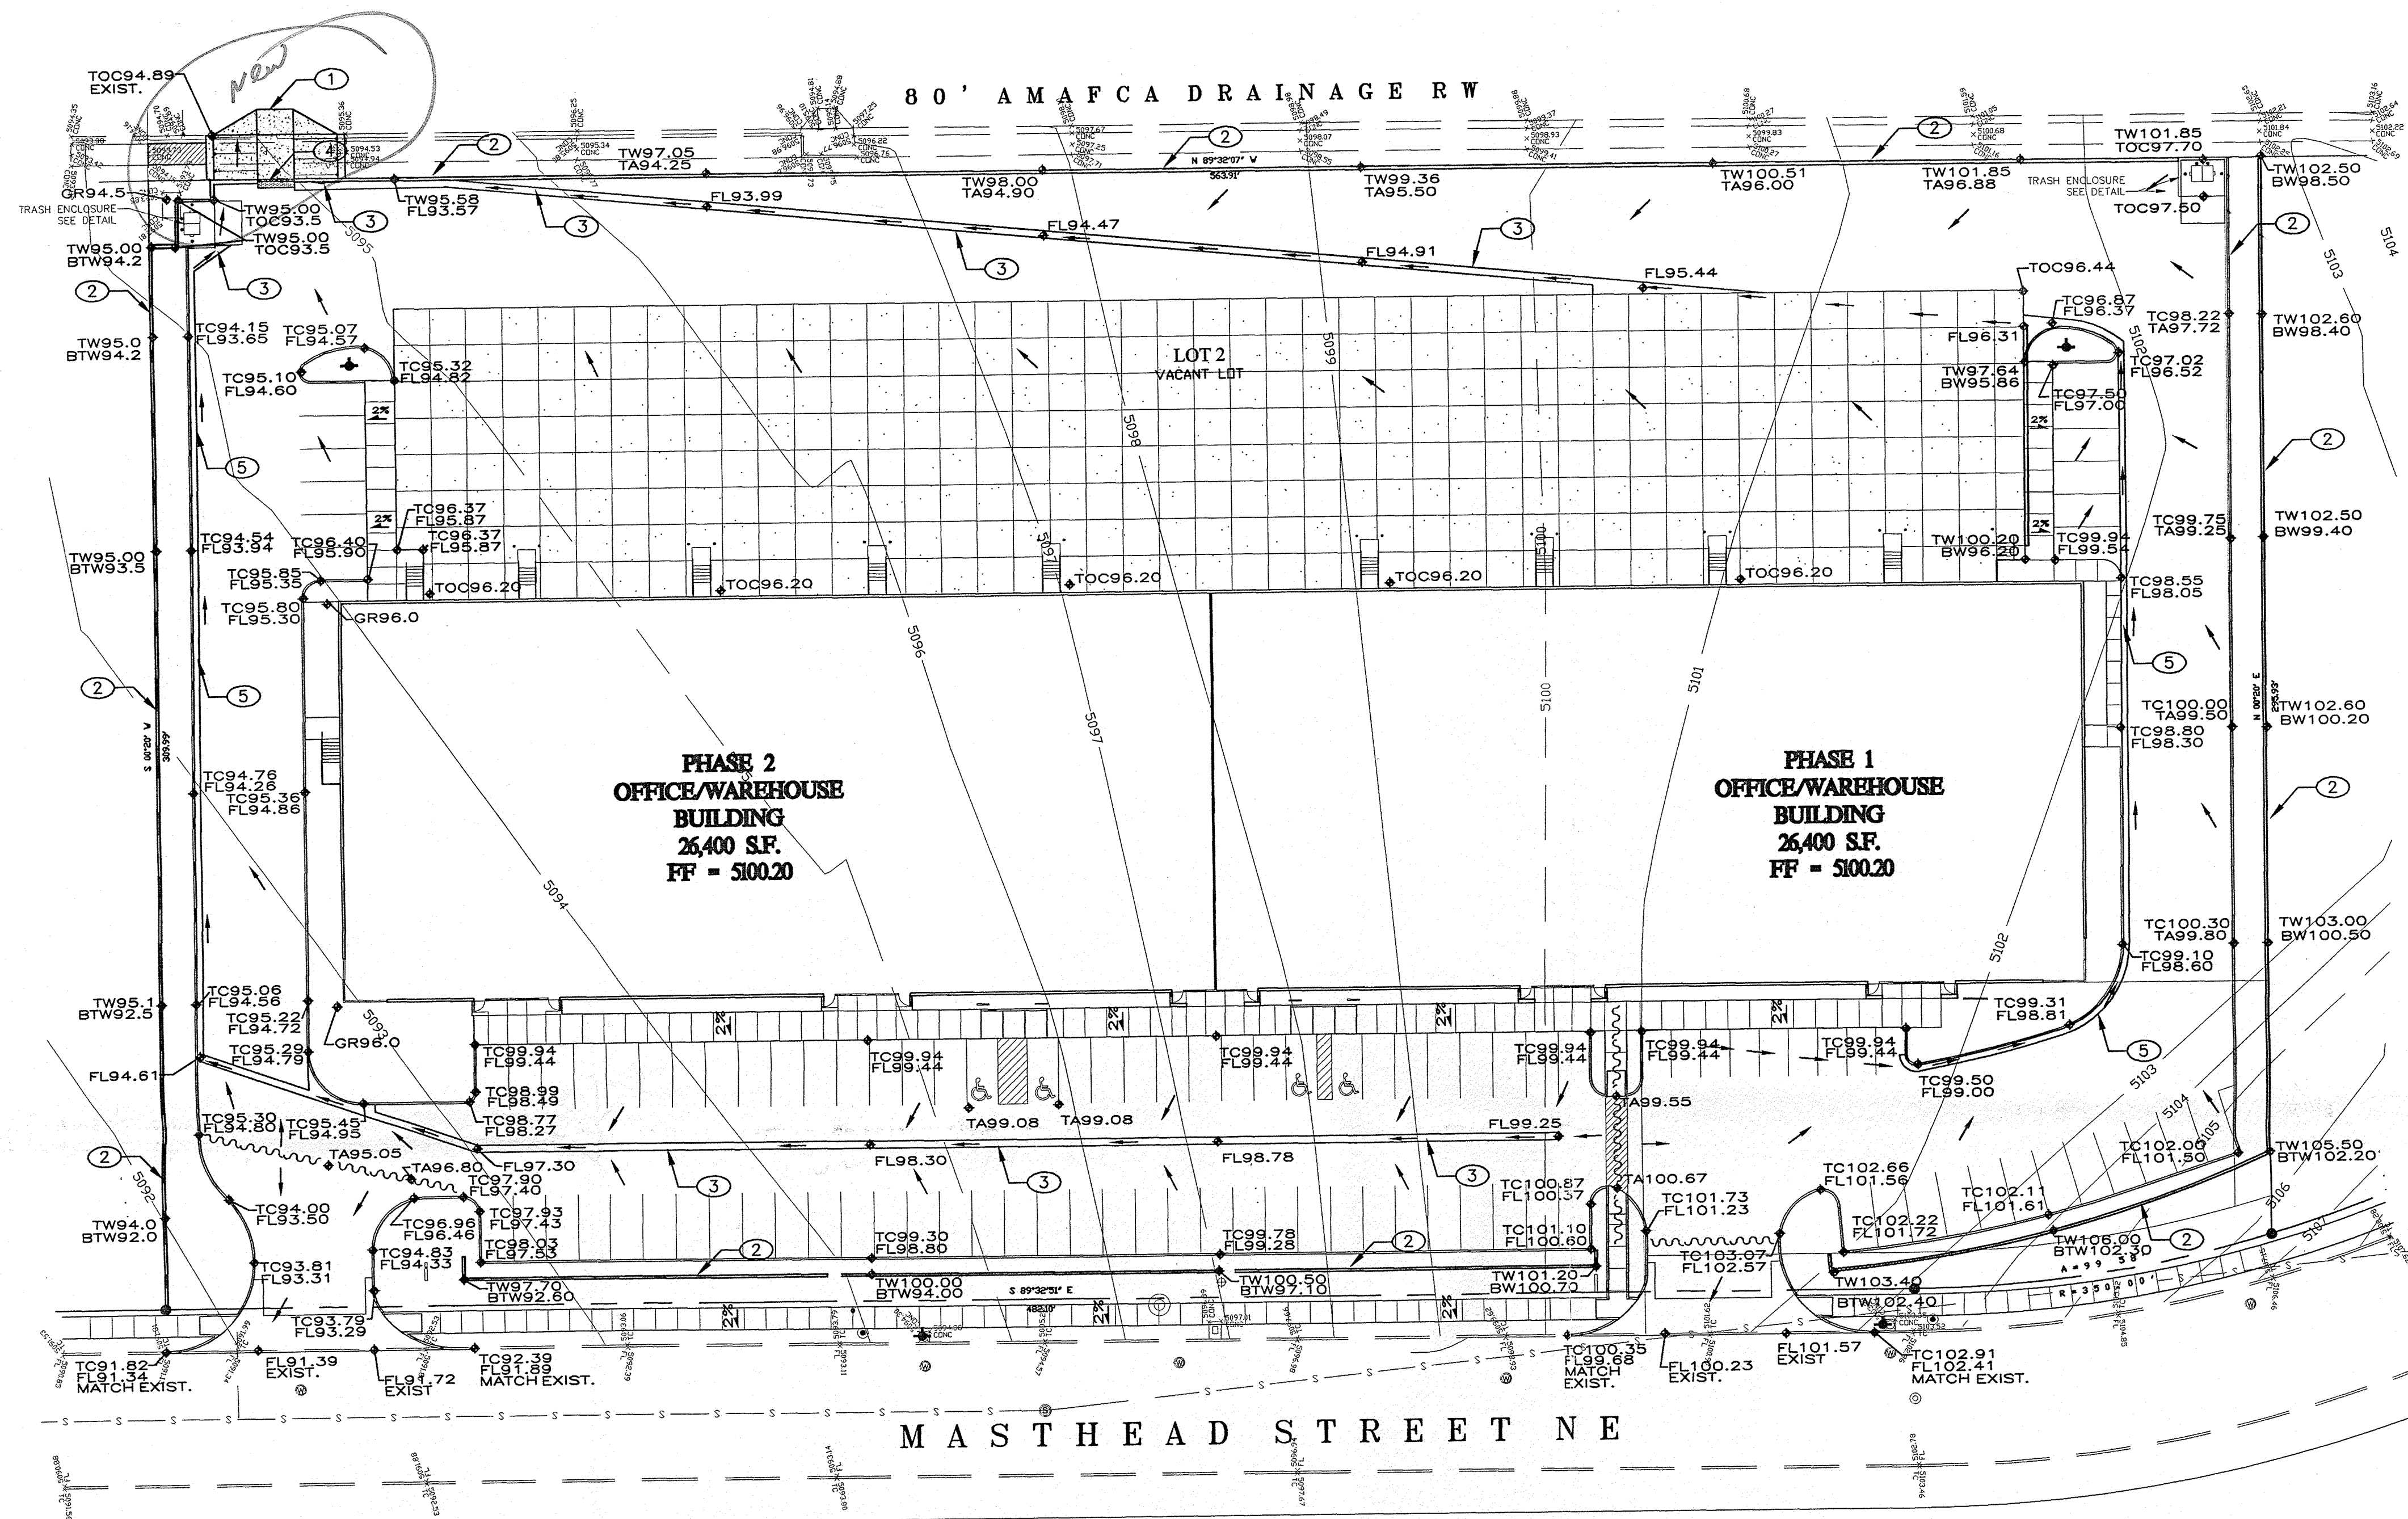


GRADING PLAN

SCALE: 1" = 30'

LEGEND	
— 5360 —	NEW CONTOUR GRADE
- - - 5362 - - -	EXISTING CONTOUR GRADE
→	DRAINAGE FLOW DIRECTION
◆ TC62.50	NEW TOP OF CURB ELEVATION
◆ FL62.00	NEW FLOWLINE OF CURB ELEVATION
◆ TA60.11	NEW TOP OF ASPHALT ELEVATION
◆ TSW61.87	NEW TOP OF SIDEWALK ELEVATION
— — —	DRAINAGE SWALE
~	NEW GRADE BREAK
◆ GR56.0	NEW GRADE ELEVATION
◆ FL55.3	FLOWLINE GRADE ELEVATION
◆ TW95.1	NEW TOP OF WALL ELEVATION
◆ BW93.1	NEW BOTTOM OF WALL ELEVATION
◆ TOC93.1	NEW TOP OF CONCRETE ELEVATION

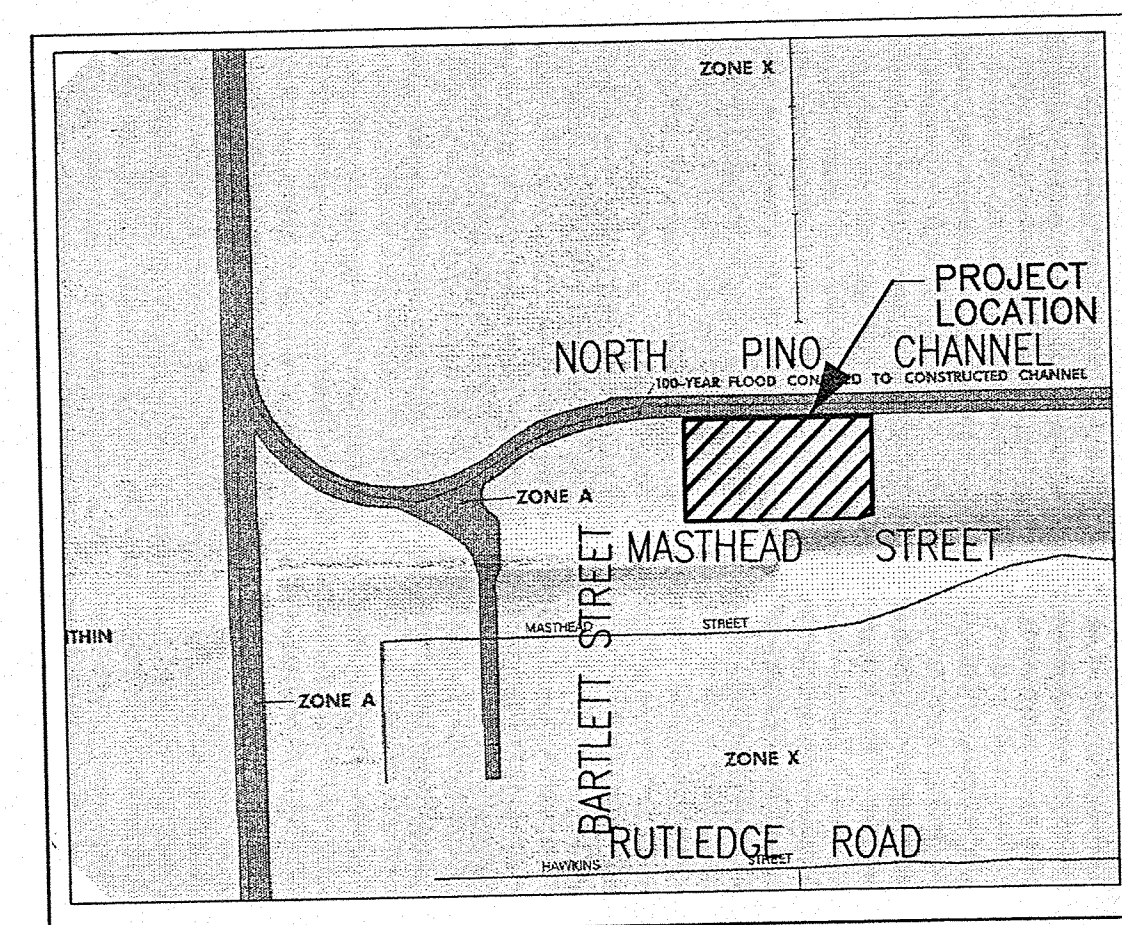

FIRM MAP 35001C0351 D
SCALE: N.T.S.

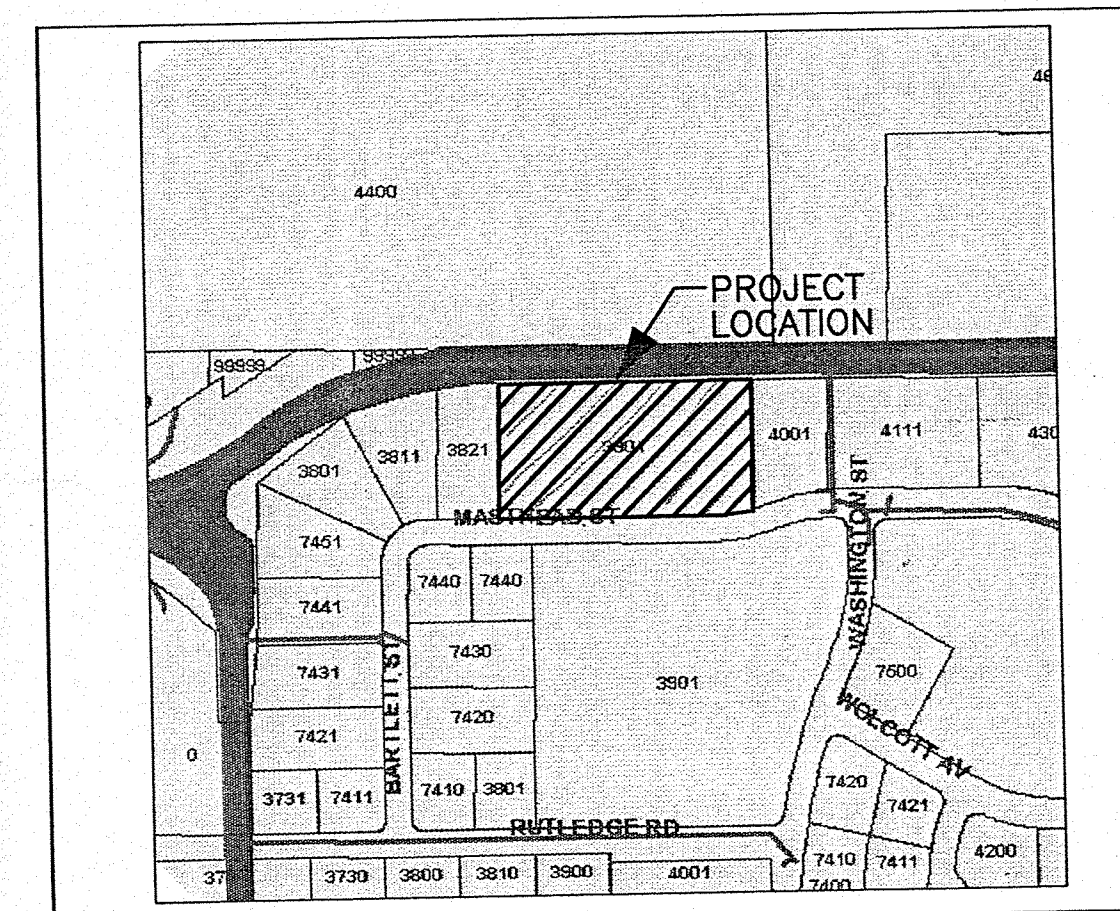

VICINITY MAP (D-17)
SCALE: N.T.S.

