

SAN PEDRO BLVD

DERICKSON AVE


PHASE A

PHASE B

# BROADSTONE PROMENADE

6400 SAN PEDRO DRIVE NE  
Albuquerque, New Mexico

Office of Rich Barber  
**ORB**  
Architecture, LLC  
WorldHQ@ORBArch.com

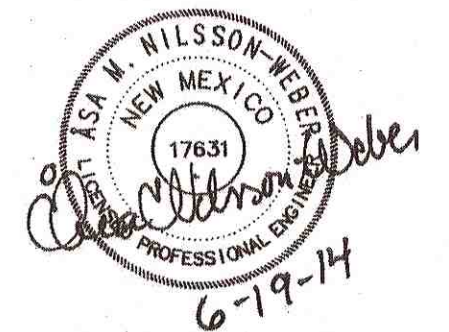

**TITAN**  
DEVELOPMENT

**ALLIANCE**  
RESIDENTIAL COMPANY

**ISAACSON & ARFMAN, P.A.**  
Consulting Engineering Associates  
Ph. 505-268-8828 www.isaacson.com  
2025 CP 1.1.dwg Jun 19, 2014

| Point | X            | Y            | Point | X            | Y            |
|-------|--------------|--------------|-------|--------------|--------------|
| 1     | 1543067.9333 | 1515291.0778 | 16    | 1543609.5935 | 1515680.7531 |
| 2     | 1543069.4858 | 1515658.8550 | 17    | 1543609.3200 | 1515633.7538 |
| 3     | 1543094.6310 | 1515683.7491 | 18    | 1543897.8801 | 1515632.0750 |
| 4     | 1544097.5754 | 1515677.9141 | 19    | 1543897.2700 | 1515487.5503 |
| 5     | 1544095.9172 | 1515285.0971 | 20    | 1544012.3783 | 1515631.4089 |
| 6     | 1543068.9932 | 1515542.1587 | 21    | 1544092.3180 | 1515630.9438 |
| 7     | 1543200.6586 | 1515541.6030 | 22    | 1544011.2373 | 1515361.0911 |
| 8     | 1543207.6586 | 1515541.5734 | 23    | 1543896.6392 | 1515361.7578 |
| 9     | 1543208.8252 | 1515541.5685 | 24    | 1543897.1819 | 1515455.0504 |
| 10    | 1543201.0576 | 1515636.1291 | 25    | 1543788.9432 | 1515362.3843 |
| 11    | 1543084.4120 | 1515636.8077 | 26    | 1543754.7137 | 1515329.0829 |
| 12    | 1543201.0851 | 1515642.6291 | 27    | 1543459.7070 | 1515330.7992 |
| 13    | 1543580.1306 | 1515640.4238 | 28    | 1543460.2858 | 1515430.2975 |
| 14    | 1543579.6041 | 1515549.9254 | 29    | 1543206.7751 | 1515332.2707 |
| 15    | 1543609.3578 | 1515640.2538 |       |              |              |

#### COORDINATE/CONTROL POINTS:

POINTS ARE SITUATED AT THE ACCESS ISLE CENTERLINE INTERSECTION, CENTERLINE INTERSECTION OR THE ENTRIES WITH THE PROJECT BOUNDARY AND AT THE DEAD-END ACCESS ISLE CENTERLINE INTERSECTION WITH THE FACE OF CURB AT THE ISLE TERMINUS


ALL WHEELCHAIR RAMPS LOCATED WITHIN THE PUBLIC RIGHT OF WAY MUST HAVE TRUNCATED DOMES.

#### TRAFFIC CIRCULATION LAYOUT APPROVED

*Clayton* 20 Jun 14  
Signed Date

#### LANDSCAPING/CLEAR SIGHT NOTE:

LANDSCAPING AND SIGNING WILL NOT INTERFERE WITH CLEAR SIGHT REQUIREMENTS. THEREFORE, SIGNS, WALLS, TREES, AND SHRUBBERY BETWEEN 3 AND 8 FEET TALL (AS MEASURED FROM THE GUTTER PAN) WILL NOT BE ACCEPTABLE IN THIS AREA.

 


0 20 40 80 120  
SCALE 1"=40'

Contractor must verify all dimensions at project before proceeding with this work. Do not reproduce these drawings and specifications without the expressed written permission of the Architect. The drawings and specifications are instruments of service and shall remain the property of the Architect whether the project for which they are made is executed or not. These drawings and specifications shall not be used by anyone on any other project, for additions to this project, or for completion of this project by others except by the expressed written permission of the Architect.

© ORB Architecture, LLC 2013

#### NMSP COORDINATE TABLE

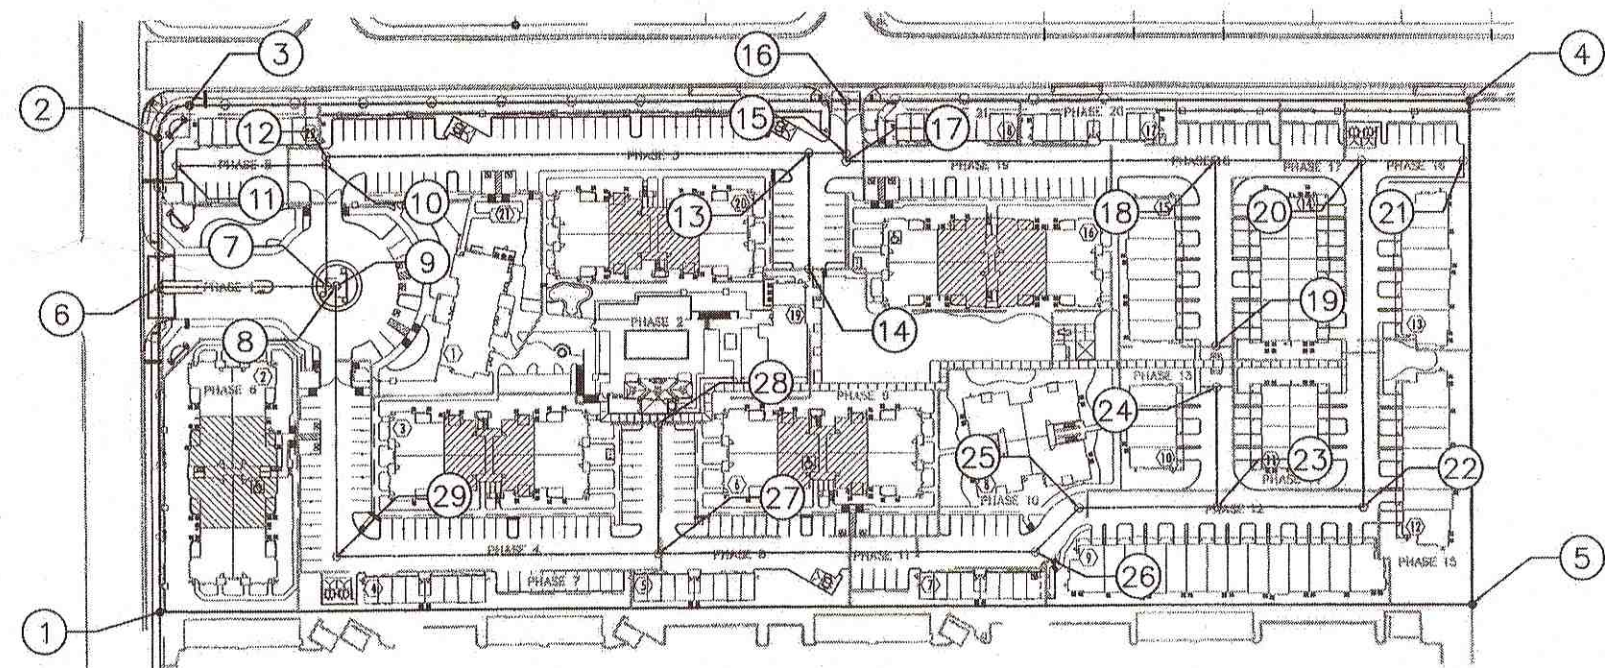

#### NMSP COORDINATE PAIR/BEARING-DISTANCE EXHIBIT

SCALE: 1"=150'

#### KEYED NOTES

- ENTRANCE VALLEY GUTTER & PAVING BY PUBLIC WORK ORDER.
- PCC PINNED CURB, SEE DETAIL SHEET CP5.1.
- 6' COLORED PCC SIDEWALK, COLOR PER ARCHITECTURAL PLANS.
- HEADER CURB (COLORED), SEE DETAIL SHEET CP5.1.
- REFUSE ENCLOSURE W/ SET PAVING PER ARCHITECTURAL.
- 6' CONCRETE SIDEWALK, SEE DETAIL SHEET CP5.1.
- 6' CONCRETE SIDEWALK W/ TURN-DOWN EDGE, PER ARCHITECTURAL.
- ADA RAMP, SEE ARCHITECTURAL PLANS.

#### PHASING NOTES

PHASE A PAVING, SIDEWALKS, RAMPS, DUMPSTERS SHALL BE CONSTRUCTED PRIOR TO CERTIFICATION FOR THE FOLLOWING BUILDINGS (PHASES):

BUILDING NOS. 1-5, 19-22 (PHASES 1-8)

PHASE B PAVING, SIDEWALKS, RAMPS, DUMPSTERS SHALL BE CONSTRUCTED PRIOR TO CERTIFICATION FOR THE FOLLOWING BUILDINGS (PHASES):

BUILDING NOS. 6-18 (PHASES 9-21)

#### LEGEND

- CONCRETE PAVERS, SEE CONCRETE PAVERS SECTION SHEET CP5.1.
- LIGHT DUTY ASPHALT, SEE PAVEMENT SECTION SHEET CP5.1.
- HEAVY DUTY ASPHALT, SEE PAVEMENT SECTION SHEET CP5.1.
- CONCRETE PAVING, SEE PCC PAVEMENT SECTION SHEET CP5.1.
- BUILDING PHASE LINE
- PHASE 2
- PAVING CONSTRUCTION PHASE LINE
- PHASE A

#### GENERAL NOTES

- CONTRACTOR SHALL COORDINATE WITH OWNER FOR ALLOWABLE STAGING AREAS DURING CONSTRUCTION.
- FOR DRAINAGE DETAILS, SEE CIVIL DRAWINGS AND SPECIFICATIONS.
- FOR IRRIGATION DETAILS, SEE IRRIGATION DRAWINGS AND SPECIFICATIONS.
- FOR ADDITIONAL INFORMATION ON SITE FEATURES SEE ARCHITECTURAL SITE PLAN.

#### PARKING SPACE TABLE

|                                | STANDARD | ACCESSIBLE |
|--------------------------------|----------|------------|
| TOTAL PARKING SPACES REQUIRED: | 331      |            |
| TOTAL PARKING SPACES PROVIDED: | 357      |            |
| TOTAL BICYCLE SPACES REQUIRED: | 90       |            |
| TOTAL BICYCLE SPACES PROVIDED: | 120      |            |

#### REVISIONS


|   |  |
|---|--|
| △ |  |
| △ |  |
| △ |  |
| △ |  |
| △ |  |
| △ |  |

DATE: JUNE, 2014 ORB # 13-220


**CP1.1**  
SITE PAVING PLAN  
LAND DEVELOPMENT SECTION

SAN PEDRO DR NE

DERICKSON AVE NE

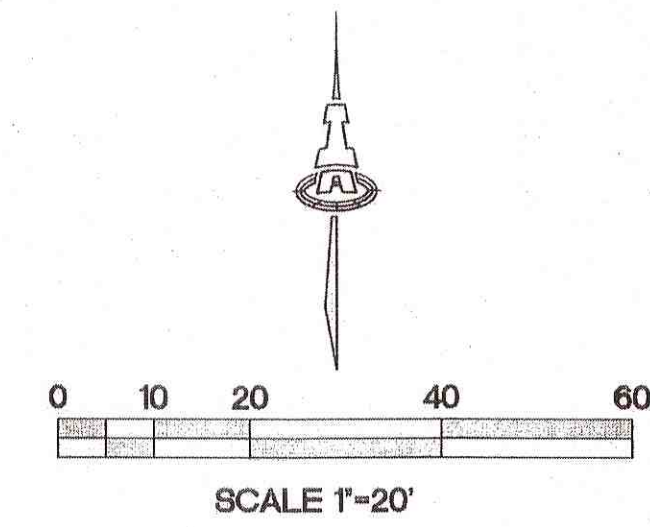


VICINITY MAP

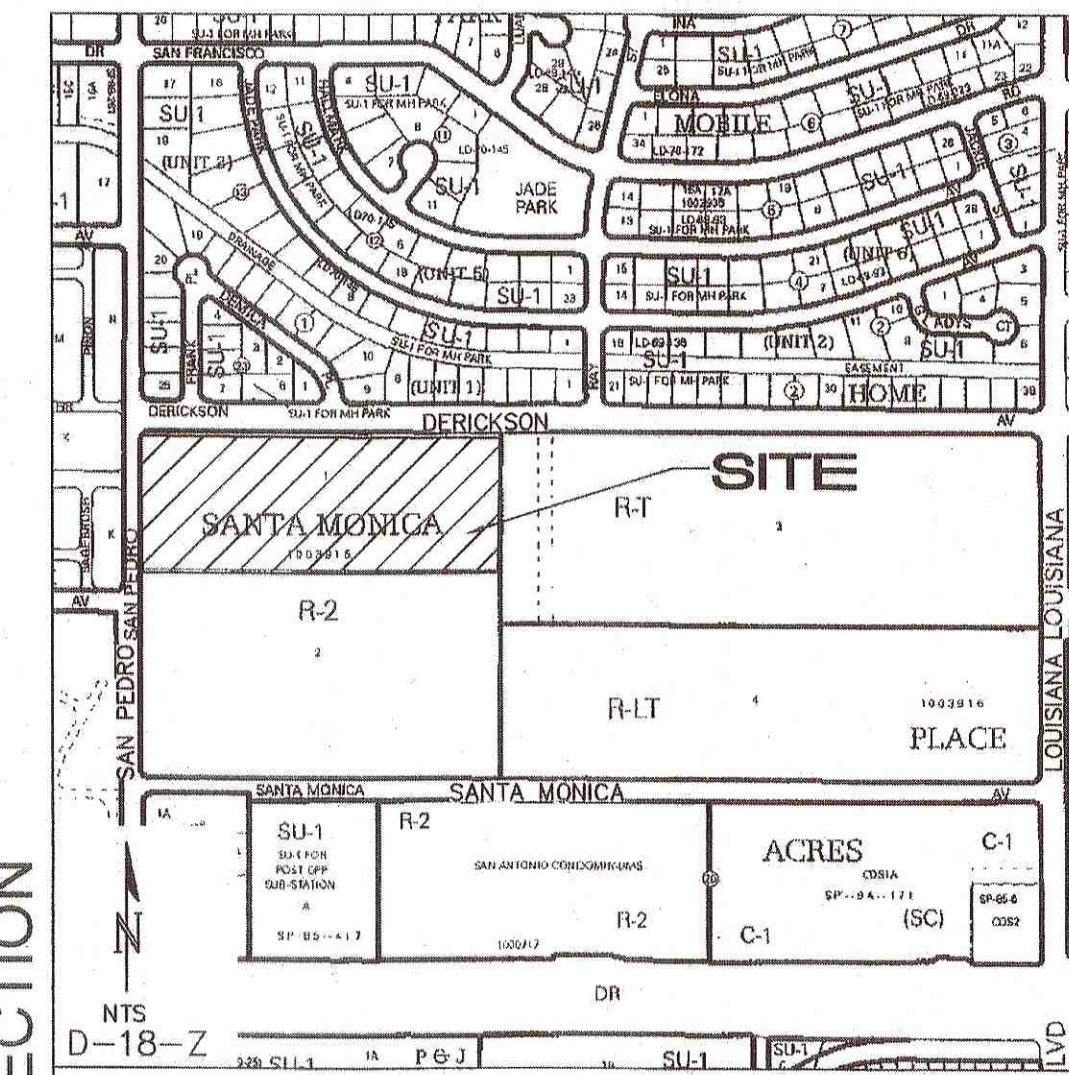

**BROADSTONE PROMENADE**  
6400 SAN PEDRO DRIVE NE  
Albuquerque, New Mexico

Office of Rich Barber  
**ORB** Architecture, LLC  
WorldHQ@ORBArch.com

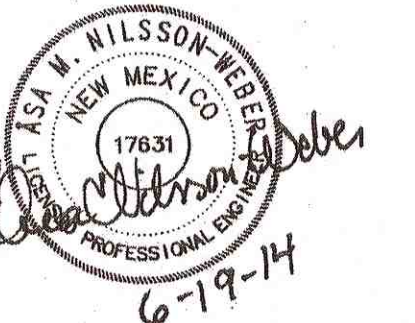

**TITAN** DEVELOPMENT  
**ALLIANCE** RESIDENTIAL COMPANY

**ISAACSON & ARFMAN, P.A.**  
Consulting Engineering Associates  
PH: 505-268-8828 www.isaacson.com  
2025 CP 1.2 THRU 1.4.dwg Jun 19, 2014

SEE CP1.3 FOR MIDDLE SECTION

- GENERAL NOTES**
- BASIS OF BEARINGS: PLAT OF LOTS 1-4, SANTA MONICA PLACE; (BK. 2012C, PG. 0002; REC: 01-06-2012).
  - COORDINATE PAIRS ARE NEW MEXICO STATE PLANE COORDINATES, CENTRAL ZONE.
  - SEE ARCHITECTURAL DETAIL SHEET, A1.20 FOR SITE STRIPING AND ACCESSIBILITY DETAILS.
  - ALL STANDARD PARKING SPACES ARE 9'-0" WIDE BY 16'-0" DEEP UNLESS OTHERWISE NOTED.
  - ALL ACCESSIBLE PARKING STALLS ARE 11'-0" WIDE BY 18'-0" DEEP.
  - ALL DIMENSIONING IS TO FACE OF CURB/EDGE OF TURNDOWN SIDEWALKS/ENTRANCE OF PARKING STALLS.
  - REMOVE ALL UNUSED CURB CUTS WITHIN THE PUBLIC ROW AND REPLACE WITH COA STD CURB & GUTTER AND PCC SIDEWALKS AS SHOWN ON THE PUBLIC WORK ORDER DRAWINGS.
  - ALL IMPROVEMENTS SHOWN IN THE PUBLIC ROW TO BE CONSTRUCTED PER PUBLIC WORK ORDER DRAWINGS.
  - ALL ONSITE SIDEWALKS ARE 4' IN WIDTH UNLESS OTHERWISE NOTED/DIMENSIONED.


**KEYED NOTES**

- PAVED AREAS, SEE PAVING PLAN FOR LIMITS AND TYPE OF PAVING.
- ADA RAMP, SEE DETAIL ON ARCHITECTURAL PLANS.
- ACCESSIBLE PARKING SIGN, SEE DETAIL ON ARCHITECTURAL PLANS.
- ACCESSIBLE PARKING STALL, SEE DETAILS ON ARCHITECTURAL PLANS.
- SINGLE TRASH ENCLOSURE.
- DOUBLE TRASH ENCLOSURE.
- ADA ACCESSIBLE RAMP WITH TRUNCATED DOME MATS, SEE PUBLIC WORK ORDER DRAWINGS.

**LEGEND**

- 4" WIDE PAINTED (BLUE) PARKING STRIPES, 3' ON CENTER.
- PAIN CURB RED & STENCIL WHITE TEXT "FIRE LANE NO PARKING", 4" HIGH LETTERS, 1/2" STROKE.

**TRAFFIC CONTROL SHEET KEY**

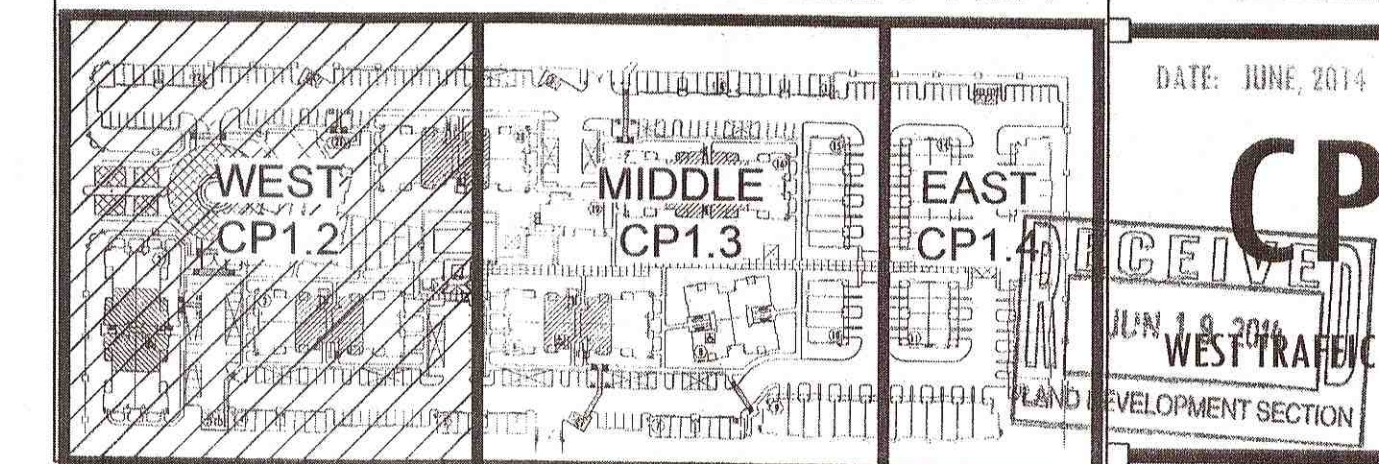

DATE: JUNE, 2014 ORB # 13-220



**CP1.2**

JUN 19 2014

DERICKSON AVE NE

SEE CP1.2 FOR WEST SECTION

SEE CP1.4 FOR EAST SECTION

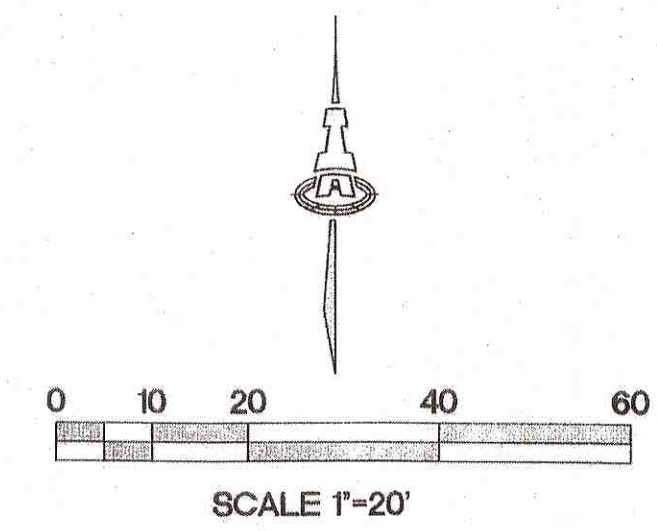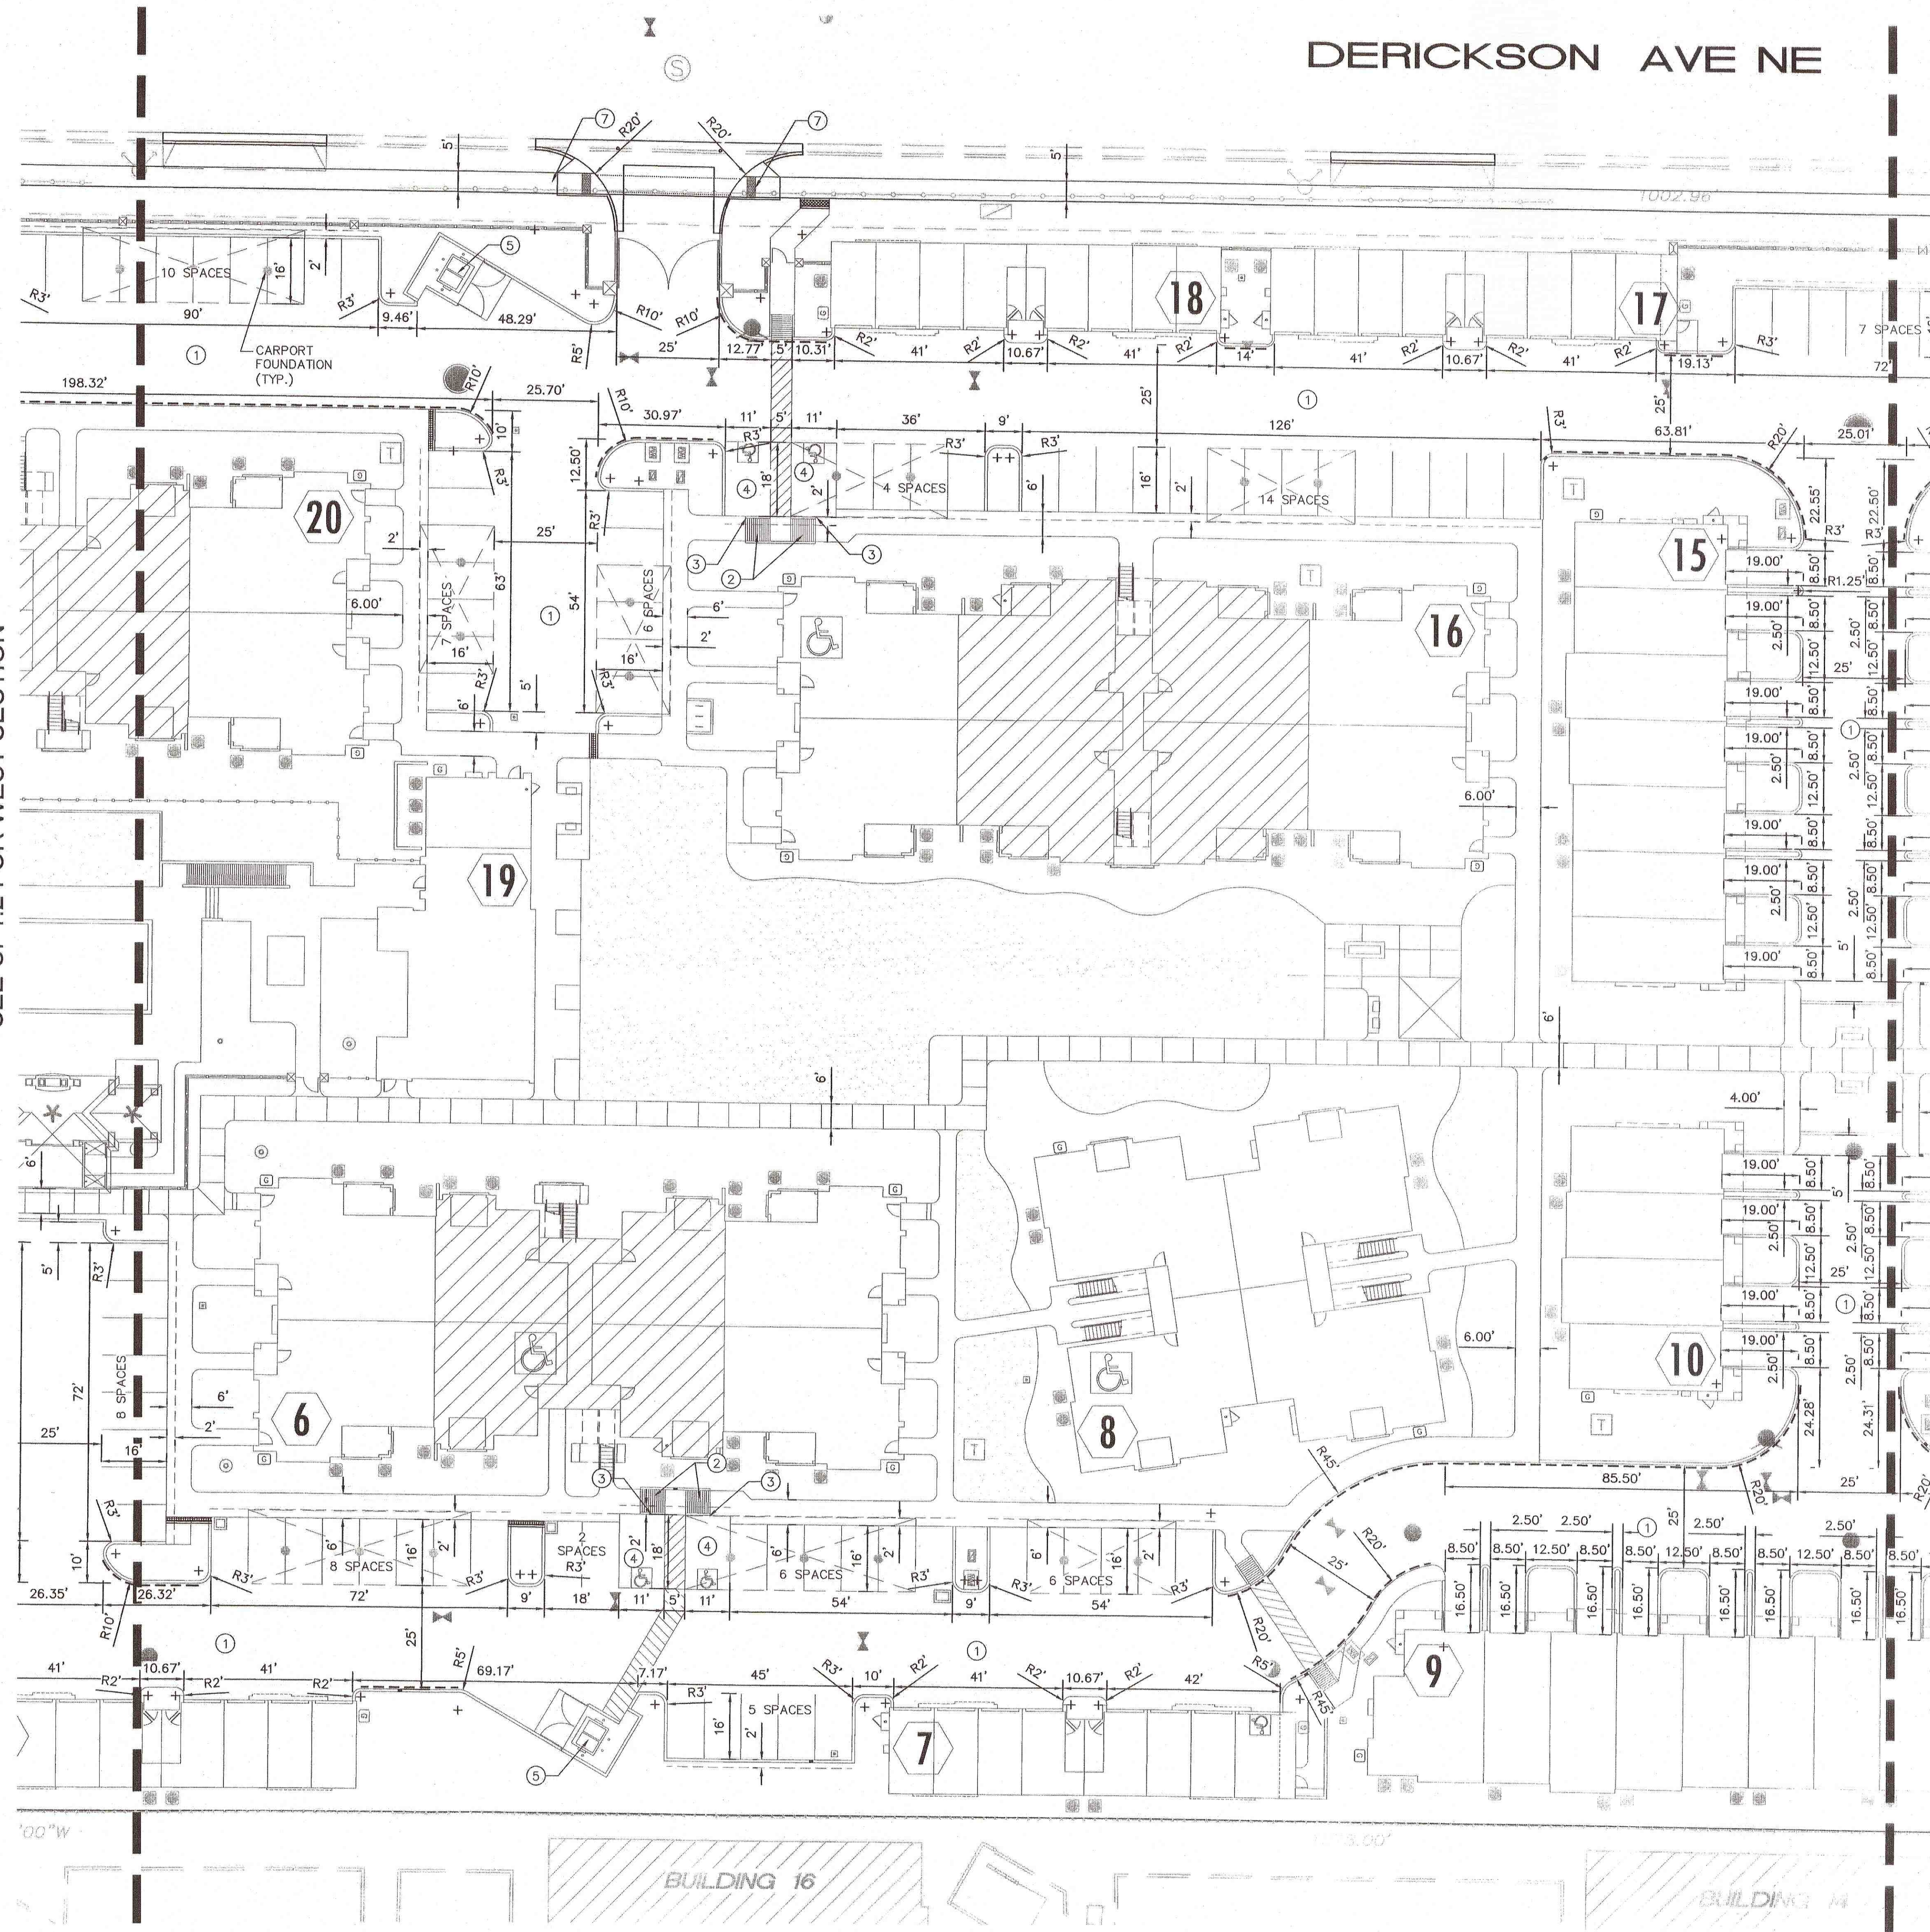

GENERAL NOTES

- A. BASIS OF BEARINGS: PLAT OF LOTS 1-4, SANTA MONICA PLACE; (BK. 2012C, PG. 0002; REC. 01-06-2012).
- B. COORDINATE PAIRS ARE NEW MEXICO STATE PLANE COORDINATES, CENTRAL ZONE.
- C. SEE ARCHITECTURAL DETAIL SHEET, A1.20 FOR SITE STRIPING AND ACCESSIBILITY DETAILS.
- D. ALL STANDARD PARKING SPACES ARE 9'-0" WIDE BY 16'-0" DEEP UNLESS OTHERWISE NOTED.
- E. ALL ACCESSIBLE PARKING STALLS ARE 11'-0" WIDE BY 18'-0" DEEP.
- F. ALL DIMENSIONING IS TO FACE OF CURB/EDGE OF TURNDOWN SIDEWALKS/ENTRANCE OF PARKING STALLS.
- G. REMOVE ALL UNUSED CURB CUTS WITHIN THE PUBLIC ROW AND REPLACE WITH COA STD CURB & GUTTER AND PCC SIDEWALKS AS SHOWN ON THE PUBLIC WORK ORDER DRAWINGS.
- H. ALL IMPROVEMENTS SHOWN IN THE PUBLIC ROW TO BE CONSTRUCTED PER PUBLIC WORK ORDER DRAWINGS.
- I. ALL ONSITE SIDEWALKS ARE 4' IN WIDTH UNLESS OTHERWISE NOTED/DIMENSIONED.


KEYED NOTES

- 1. PAVED AREAS, SEE PAVING PLAN FOR LIMITS AND TYPE OF PAVING.
- 2. ADA RAMP, SEE DETAIL ON ARCHITECTURAL PLANS.
- 3. ACCESSIBLE PARKING SIGN, SEE DETAIL ON ARCHITECTURAL PLANS.
- 4. ACCESSIBLE PARKING STALL, SEE DETAILS ON ARCHITECTURAL PLANS.
- 5. SINGLE TRASH ENCLOSURE.
- 6. DOUBLE TRASH ENCLOSURE.
- 7. ADA ACCESSIBLE RAMP WITH TRUNCATED DOME MATS, SEE PUBLIC WORK ORDER DRAWINGS.

LEGEND


- 4" WIDE PAINTED (BLUE) PARKING STRIPES, 3' ON CENTER.
- PAINT CURB RED & STENCIL WHITE TEXT "FIRE LANE NO PARKING", 4" HIGH LETTERS, 1/2" STROKE.

TRAFFIC CONTROL SHEET KEY

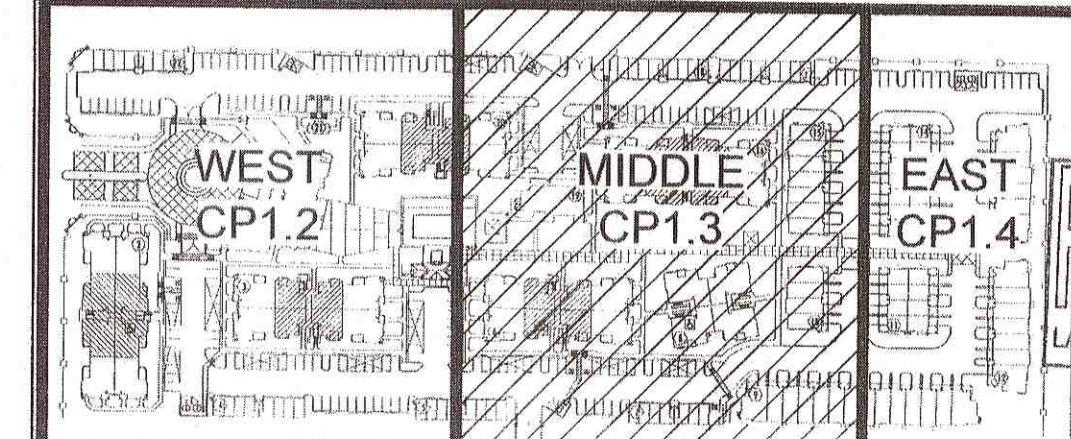

**BROADSTONE PROMENADE**  
6400 SAN PEDRO DRIVE NE  
Albuquerque, New Mexico

Office of Rich Barber  
**ORB**  
Architecture, LLC  
WorldHQ@ORBArch.com

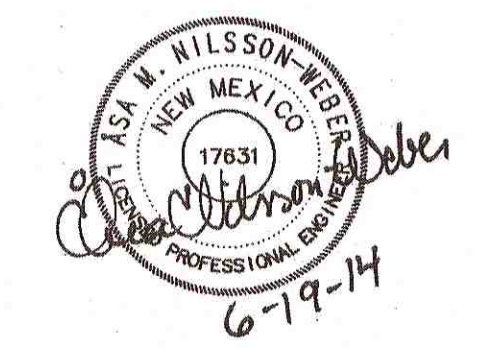

**TITAN**  
DEVELOPMENT  
**ALLIANCE**  
RESIDENTIAL COMPANY

**ISAACSON & ARFMAN, P.A.**  
Consulting Engineering Associates  
Ph. 505-268-8828 www.isaacson.com  
2025 CP 1.2 THRU 1.4.dwg Jun 19, 2014

Contractor must verify all dimensions at project before proceeding with this work.  
Do not reproduce these drawings and specifications without the expressed written permission of the Architect. The drawings and specifications are instruments of service and shall remain the property of the Architect whether the project for which they are made is executed or not. These drawings and specifications shall not be used by anyone on any other project, for additions to this project, or for completion of this project by others except by the expressed written permission of the Architect.  
© ORB Architecture, LLC 2013

| REVISIONS |  |
|-----------|--|
|           |  |
|           |  |
|           |  |
|           |  |
|           |  |

DATE: JUNE, 2014 ORB # 13-220

**CP1.3**  
JUN 19 2014  
CONTROL LAYOUT