


LEGEND

— NEW CONTOUR


— EXISTING FENCE

— x — NEW CHAINLINK FENCE

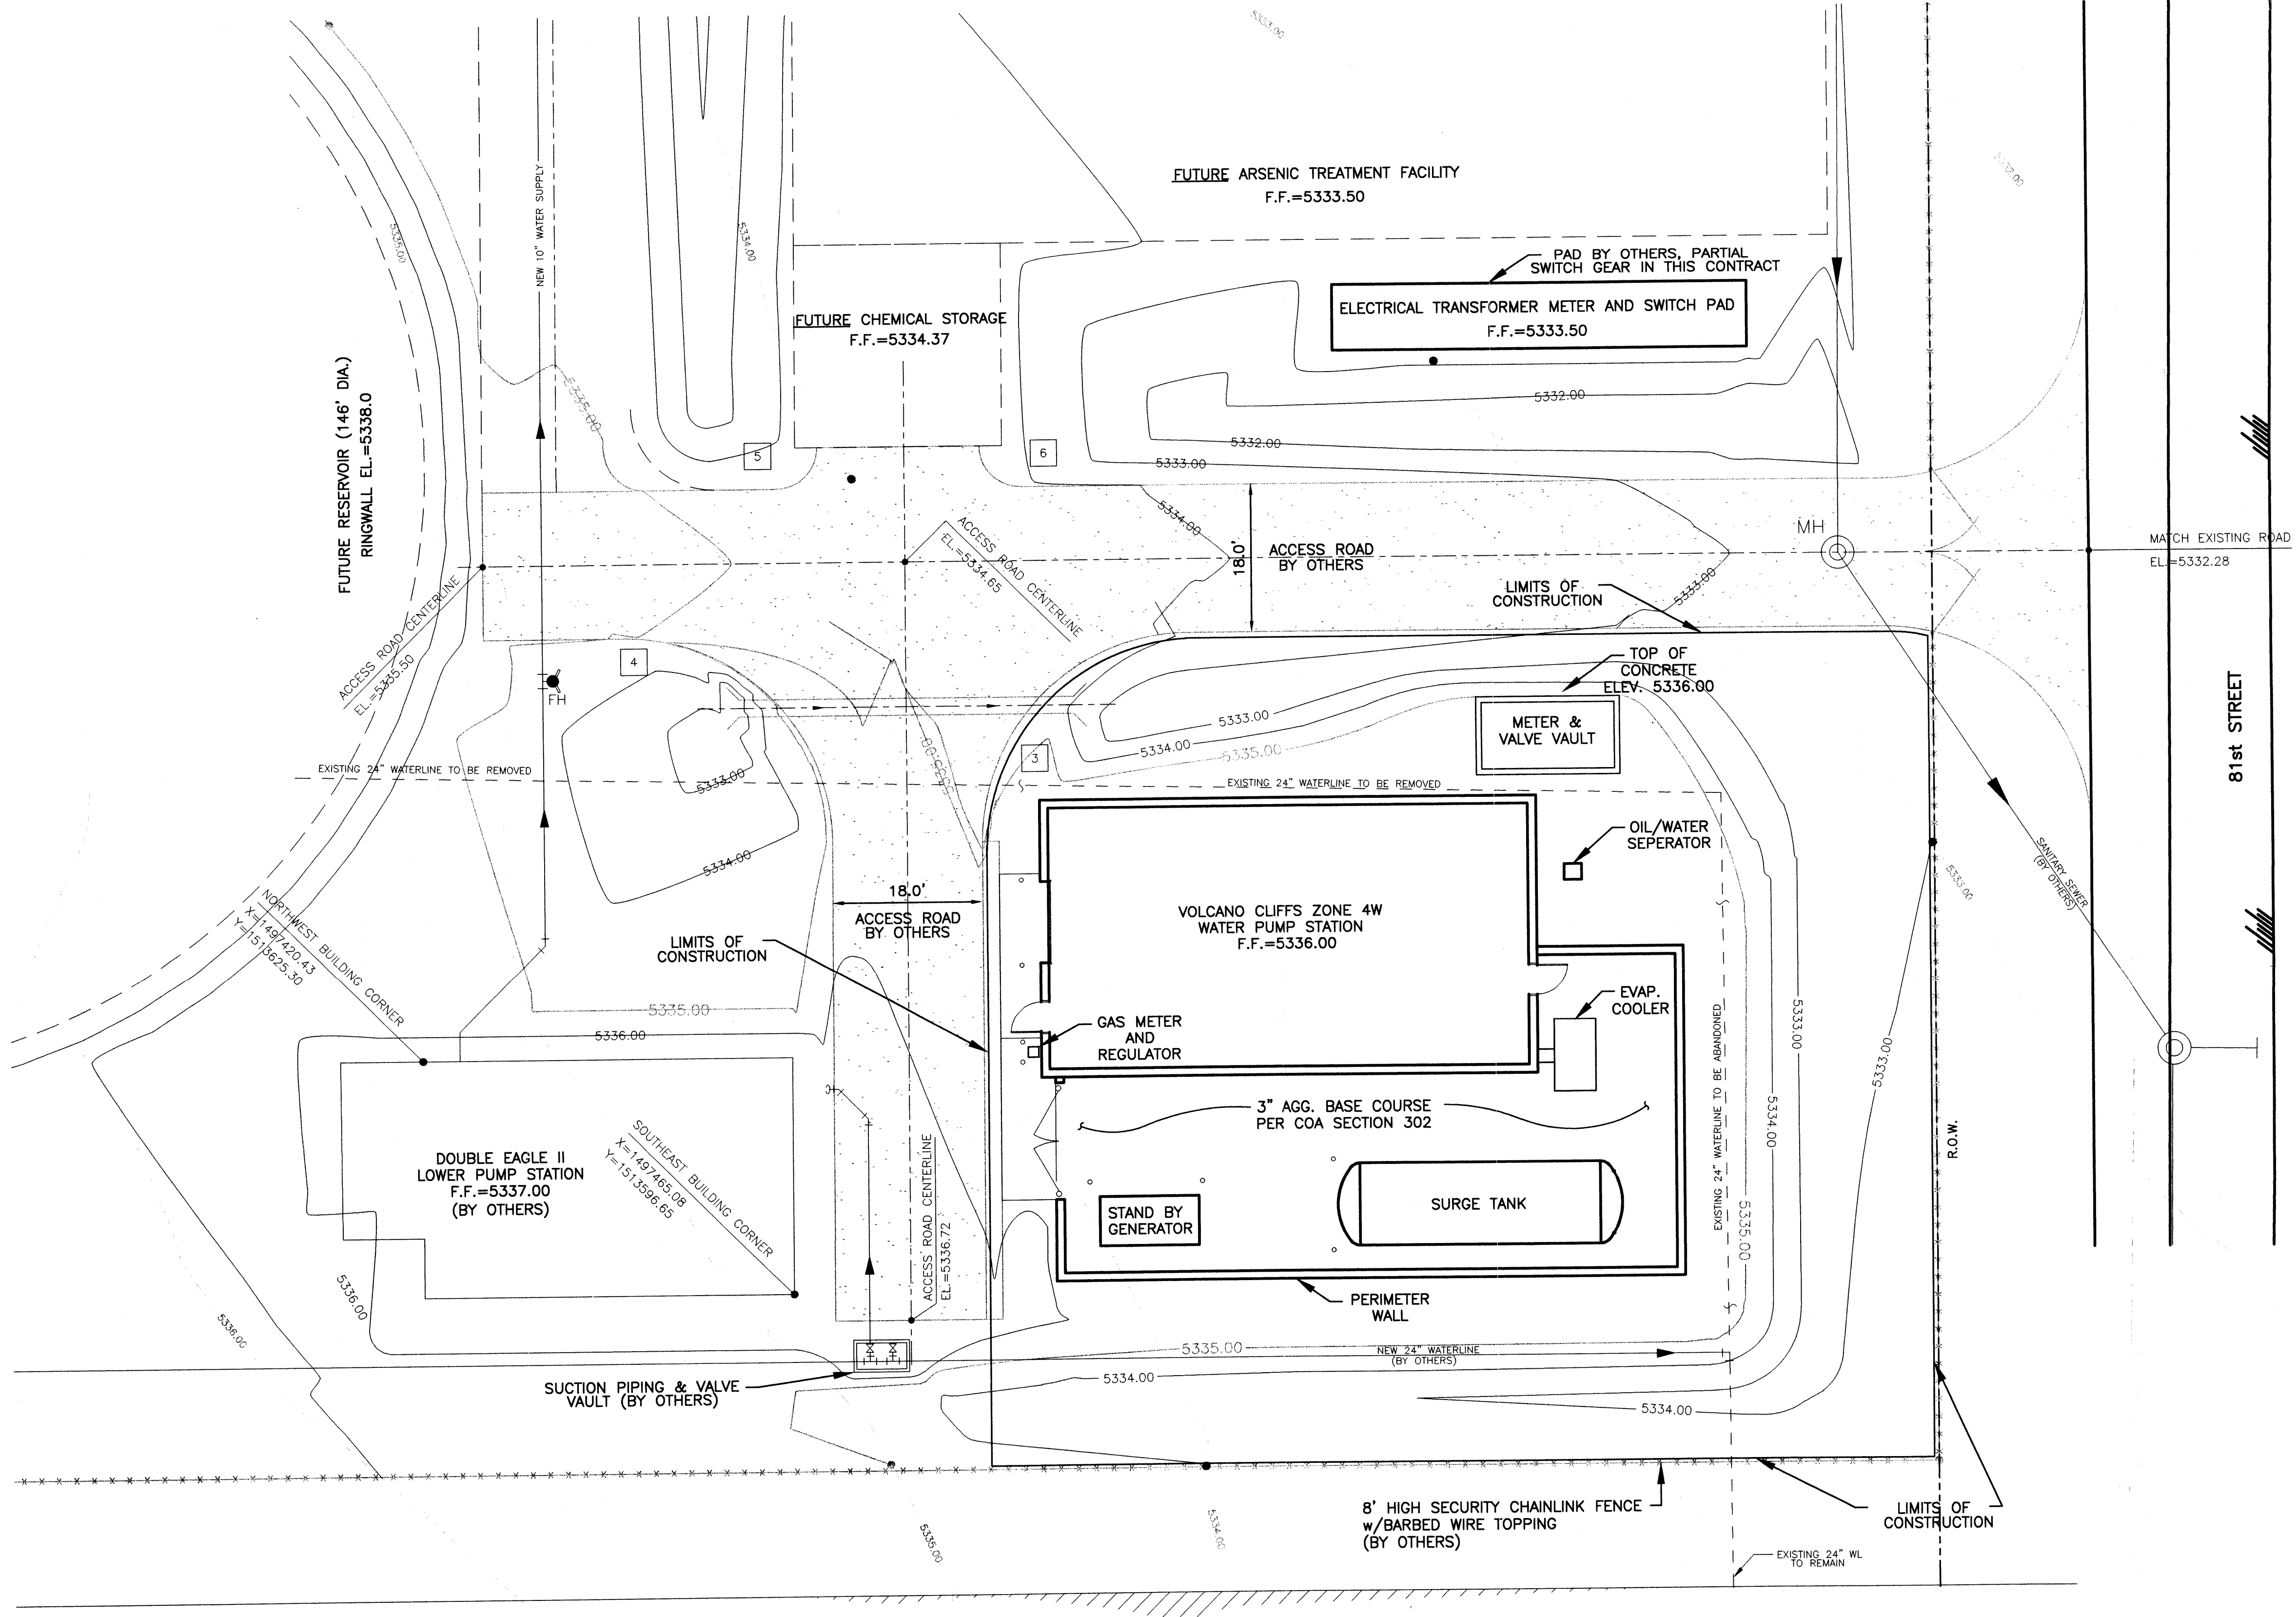

SITE DRAINAGE AND GRADING PLAN

SCALE: 1" = 10'

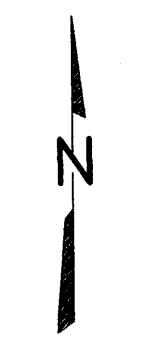

WILSON & COMPANY

4900 LANG AVENUE N.E.

SUITE 100

ALBUQUERQUE, NEW MEXICO 87109

(505) 348-4000

CITY OF ALBUQUERQUE

PUBLIC WORKS DEPARTMENT

ENGINEERING GROUP

VOLCANO CLIFFS ZONE 4W

WATER PUMP STATION

GRADING AND DRAINAGE PLAN

Design Review Committee

City Engineer Approval

City Project No. COA # 707391

Zone Map No. E9, E10

Mo./Day/Yr.

Mo./Day/Yr.

Mo./Day/Yr.

Mo./Day/Yr.

Drawing


Sheet

C-01

88/135


WCEA #X1-218-025 FEBRUARY 2003

X:\Public\PROJECTS\X1218025\Volcano Pump Station\E\waterps\X1218025-C01.dwg 06/29/2003 08:10:58 PM MDT

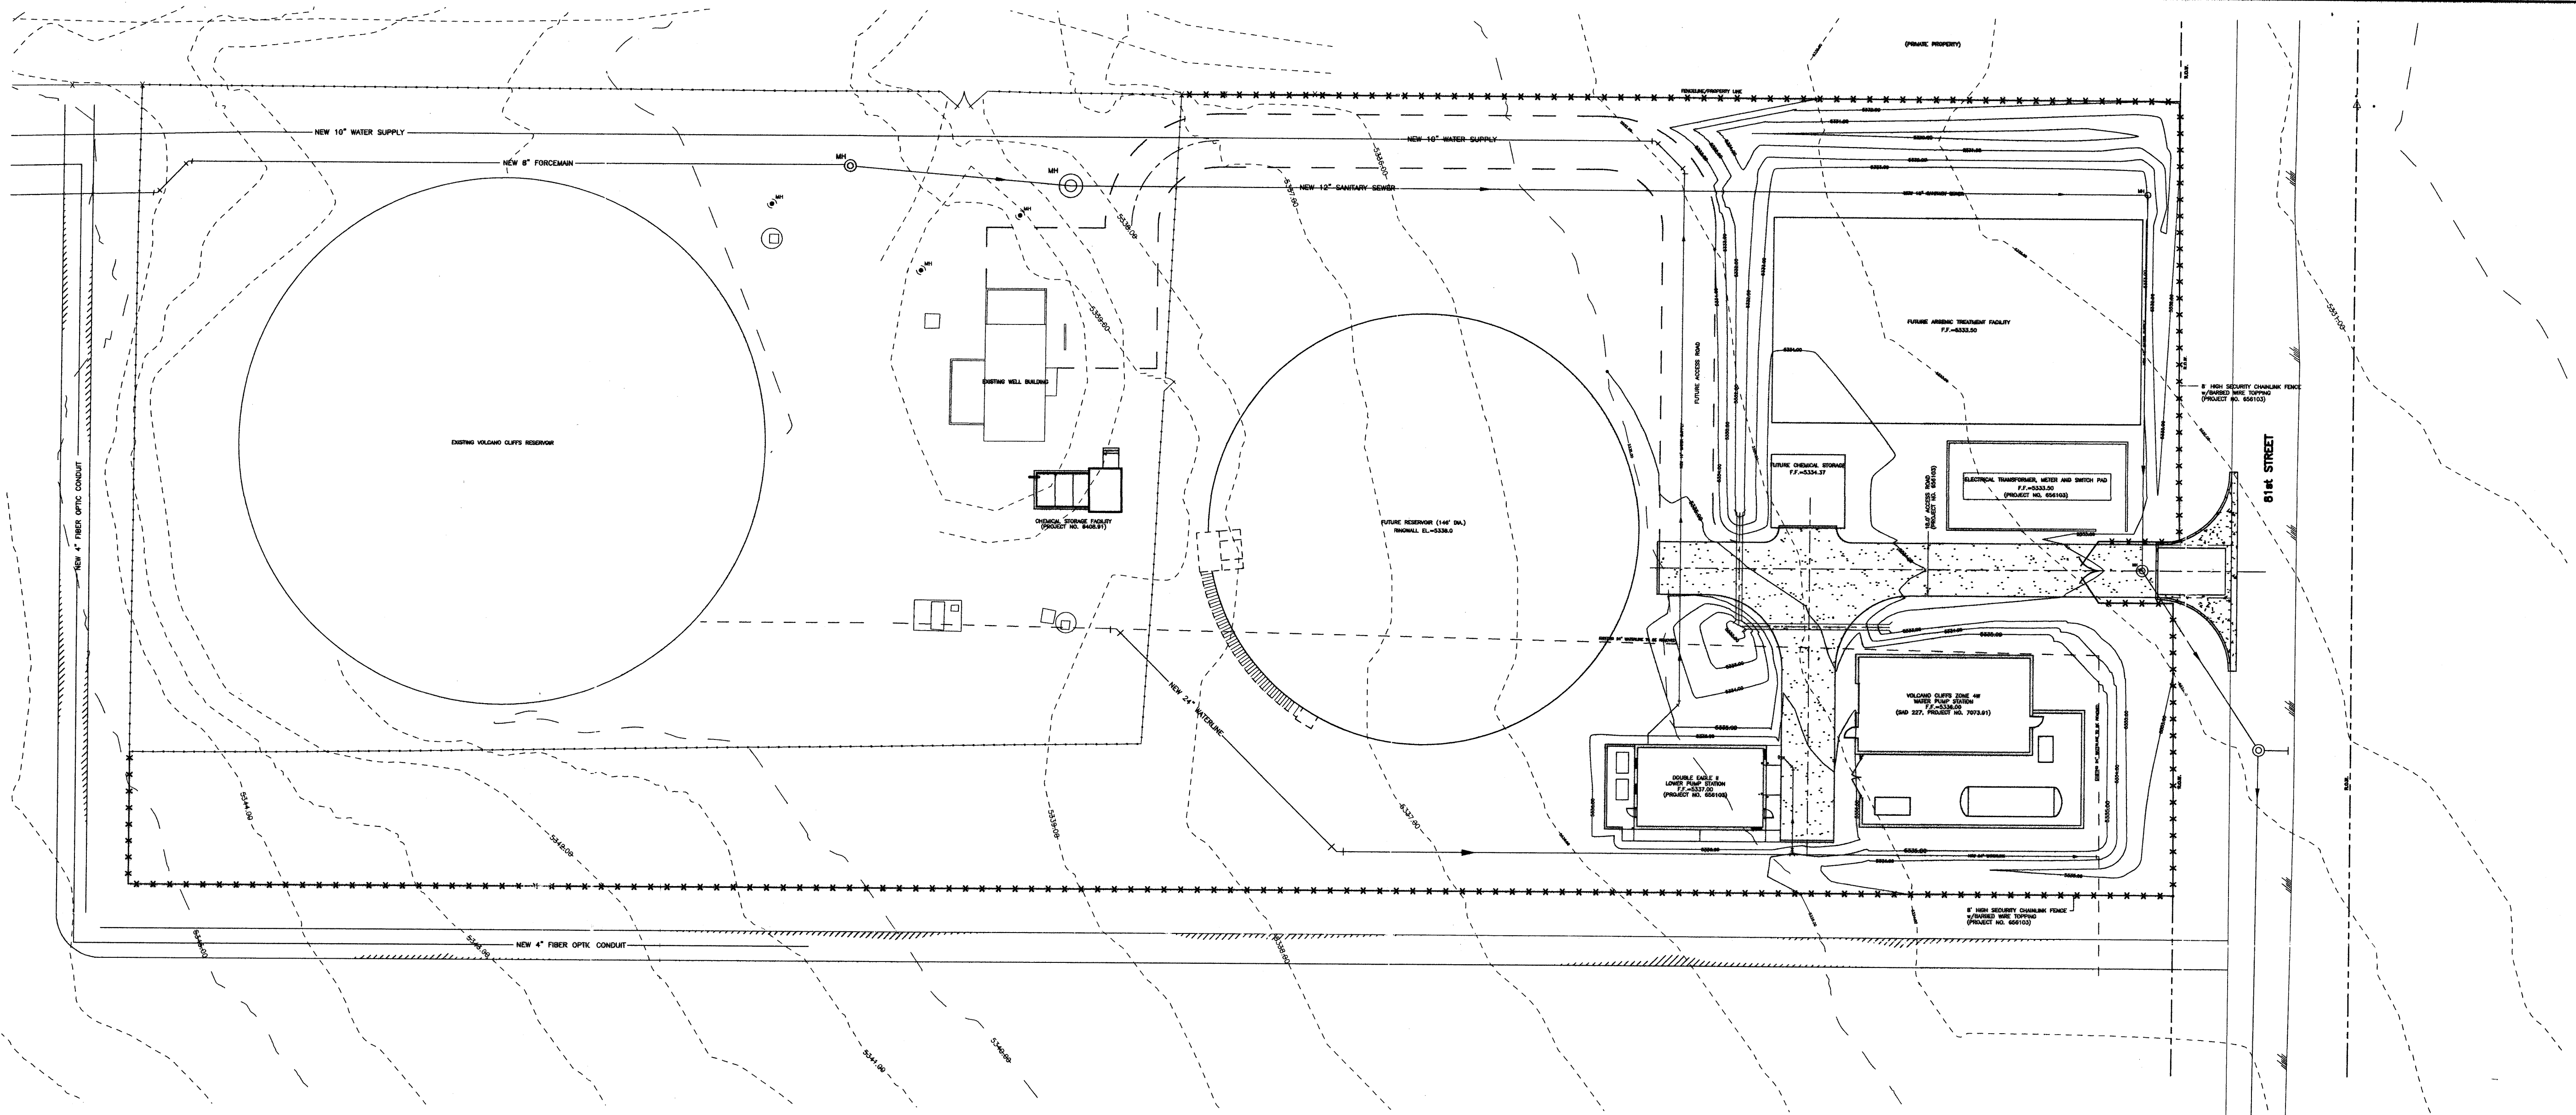


APPROVED AND ACCEPTED BY:

Project No. 556103 1002197
1002197 03 DB 01648
 Application No.
Sharon Nelson 10/8/03
 Planning Department / DBS Chair
Bradley D. Byham 10/8/03
 City Engineer
John Lee 10/9/03
 Transportation Development
Roger A. Shum 10/9/03
 Utility Development
Christina Sandoval 10/8/03
 Parks and Recreation

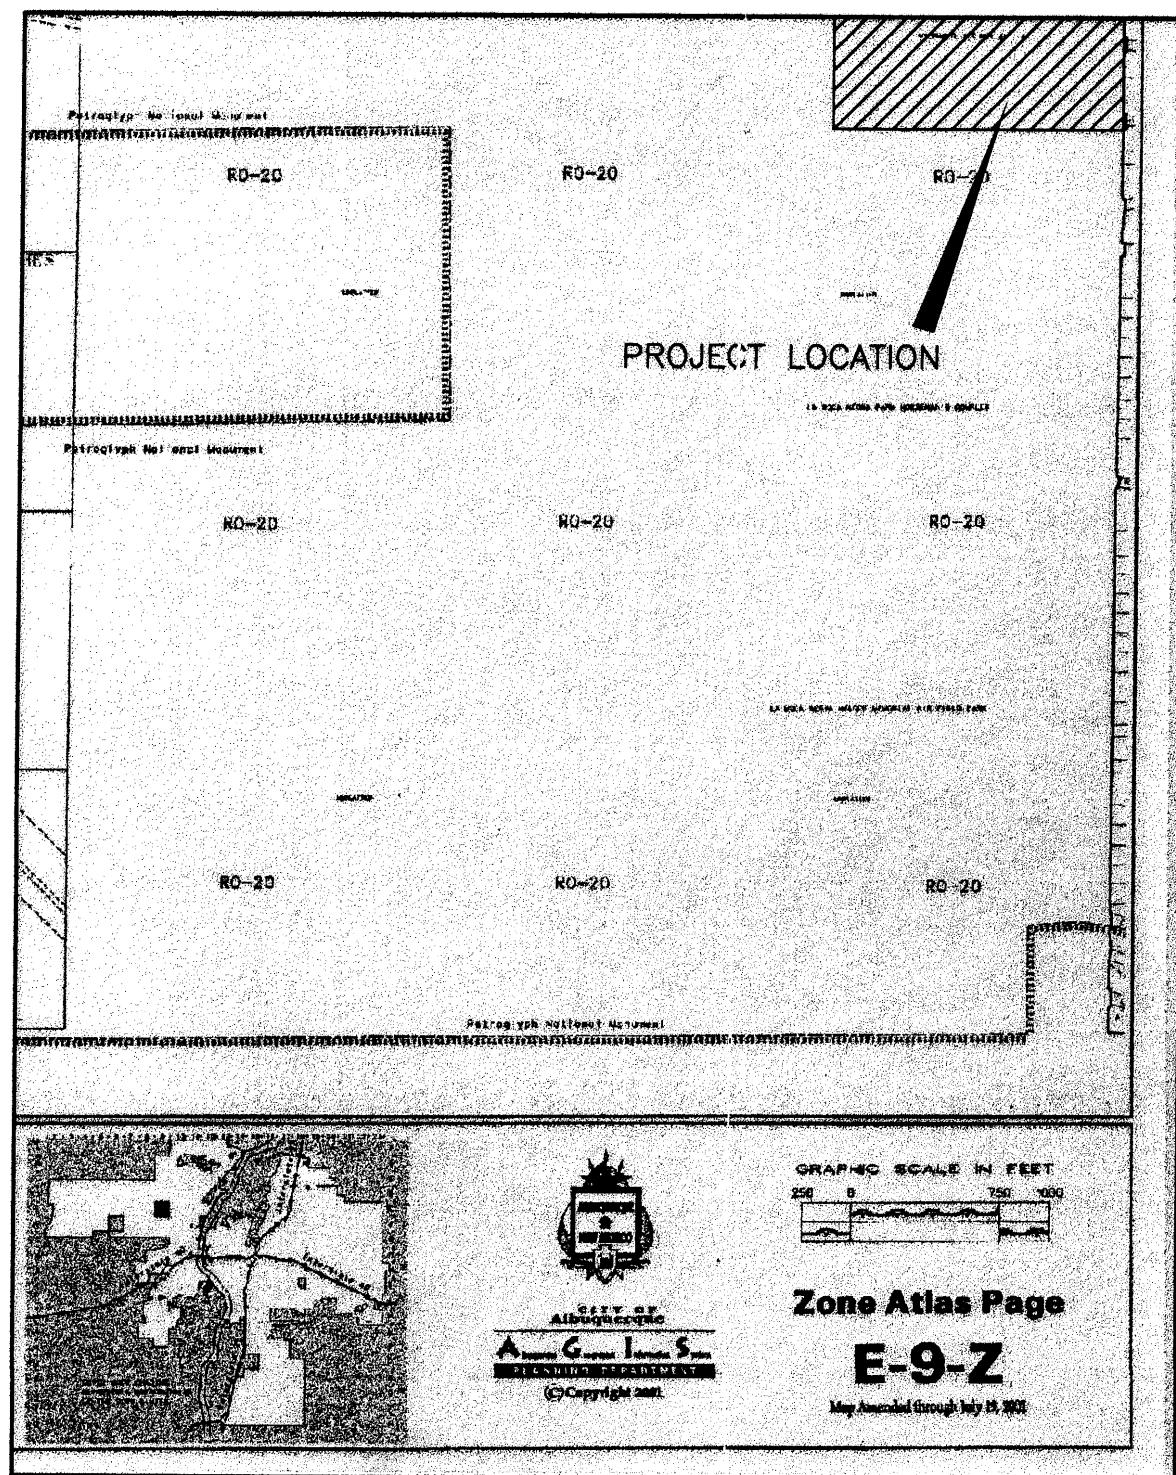

LEGEND

- 5927.00--- EXISTING CONTOUR (1' CONTOUR ELEVATION)
- 5927.00— NEW CONTOUR
- ***** NEW CHAINLINK FENCE
- ACCESS ROAD GRAVEL SURFACE

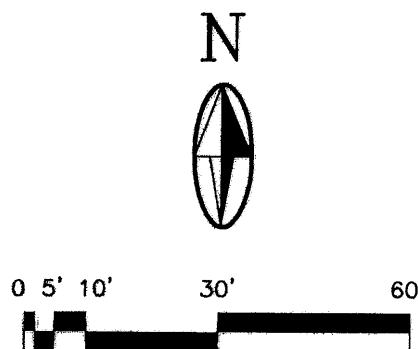

ENVIRONMENTAL HEALTH APPROVAL

AUTHORIZED SIGNATURE

2701 MILES RD SE
 ALBUQUERQUE, NM 87106
 TEL: 505.242.5700
 FAX: 505.242.5673
MOLZEN-CORBIN & Associates
 ENGINEERS/ARCHITECTS/PLANNERS

CITY OF ALBUQUERQUE PUBLIC WORKS DEPARTMENT ENGINEERING DEVELOPMENT GROUP			
TITLE: DOUBLE EAGLE II AIRPORT INFRASTRUCTURE DEVELOPMENT			
SITE DEVELOPMENT PLAN			
Design Review Committee	City Engineer Approval	Last Design Update	Mo./Day/Yr.
City Project No. <u>556103</u>	Zone Map No. <u>E-9</u>	Sheet <u>C-101</u>	Of <u>1</u>

ENGINEER'S SEAL		SURVEY INFORMATION		BENCH MARKS		AS BUILT INFORMATION	
		FIELD NOTES NO. BY DATE		NO. BY DATE		CONTRACTOR DESIGNED BY DATE DRAWN BY DATE CHECKED BY DATE MICRO-FILM INFORMATION RECORDED BY DATE NO.	
NO. DATE REMARKS REVISIONS DESIGN		NO. DATE REMARKS REVISIONS DESIGN		NO. DATE REMARKS REVISIONS DESIGN		NO. DATE REMARKS REVISIONS DESIGN	
DESIGNED BY KSF DATE 09/24/03 DRAWN BY JMF DATE 09/24/03 CHECKED BY JMF DATE 09/24/03		NO. DATE REMARKS REVISIONS DESIGN		NO. DATE REMARKS REVISIONS DESIGN		NO. DATE REMARKS REVISIONS DESIGN	