
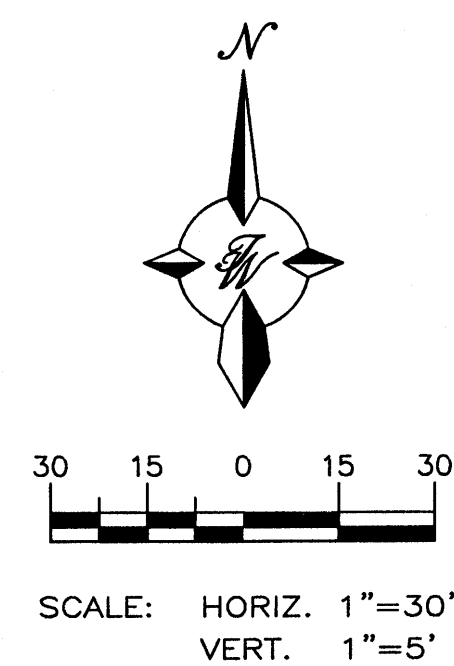
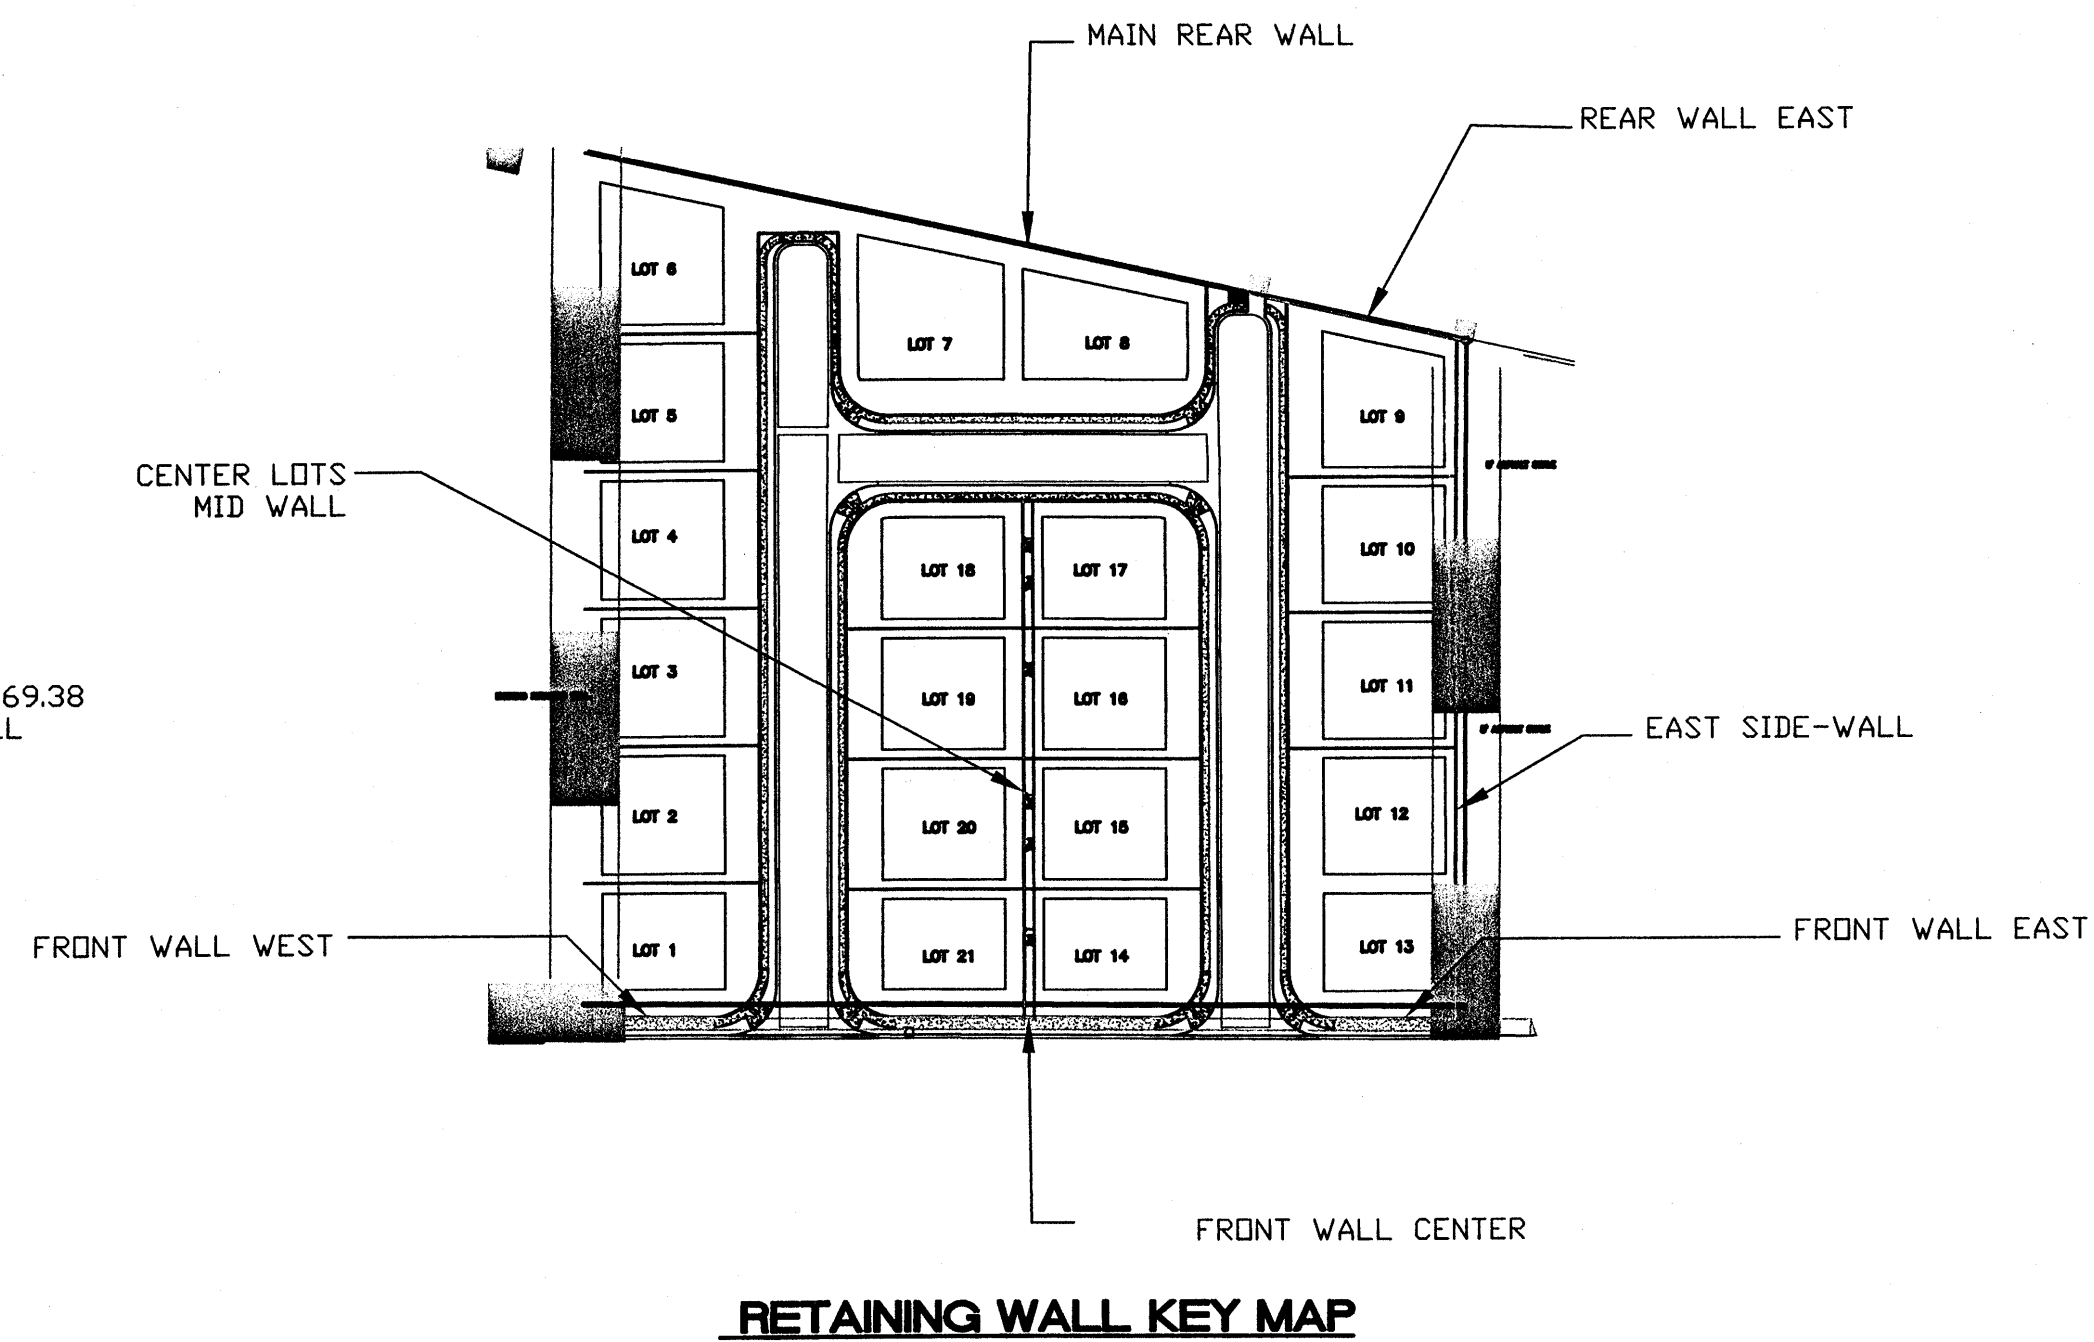
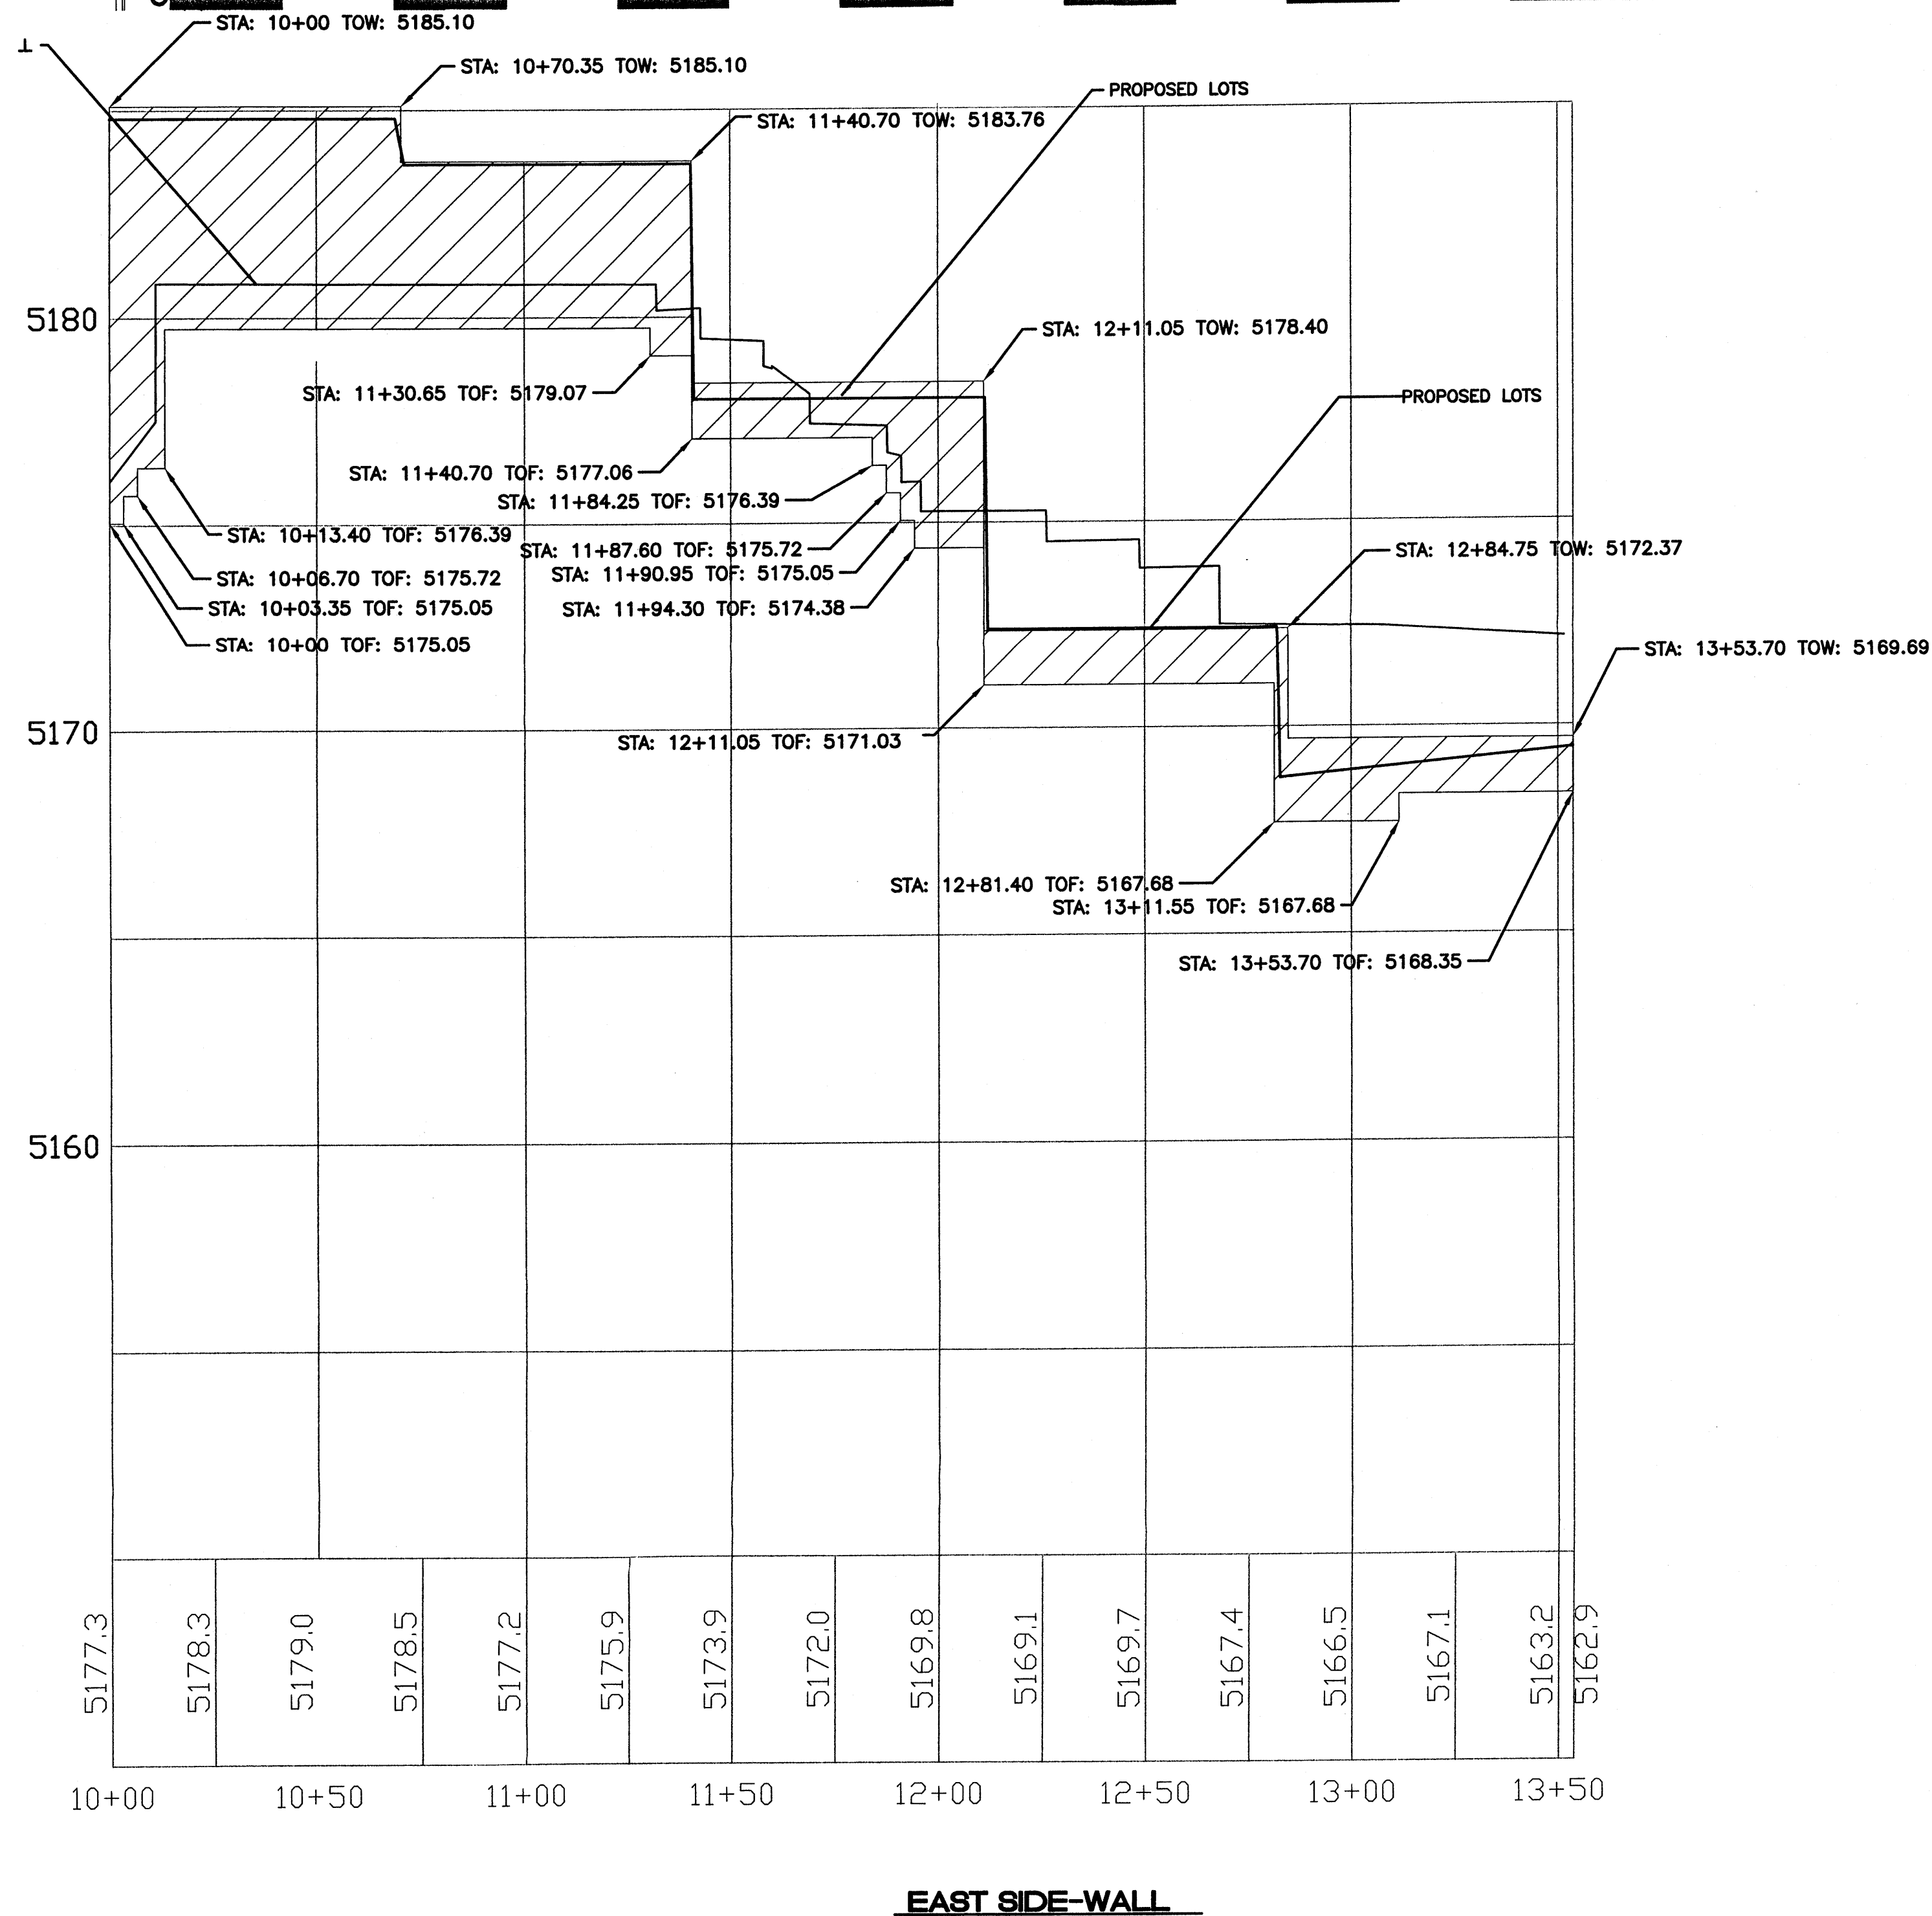



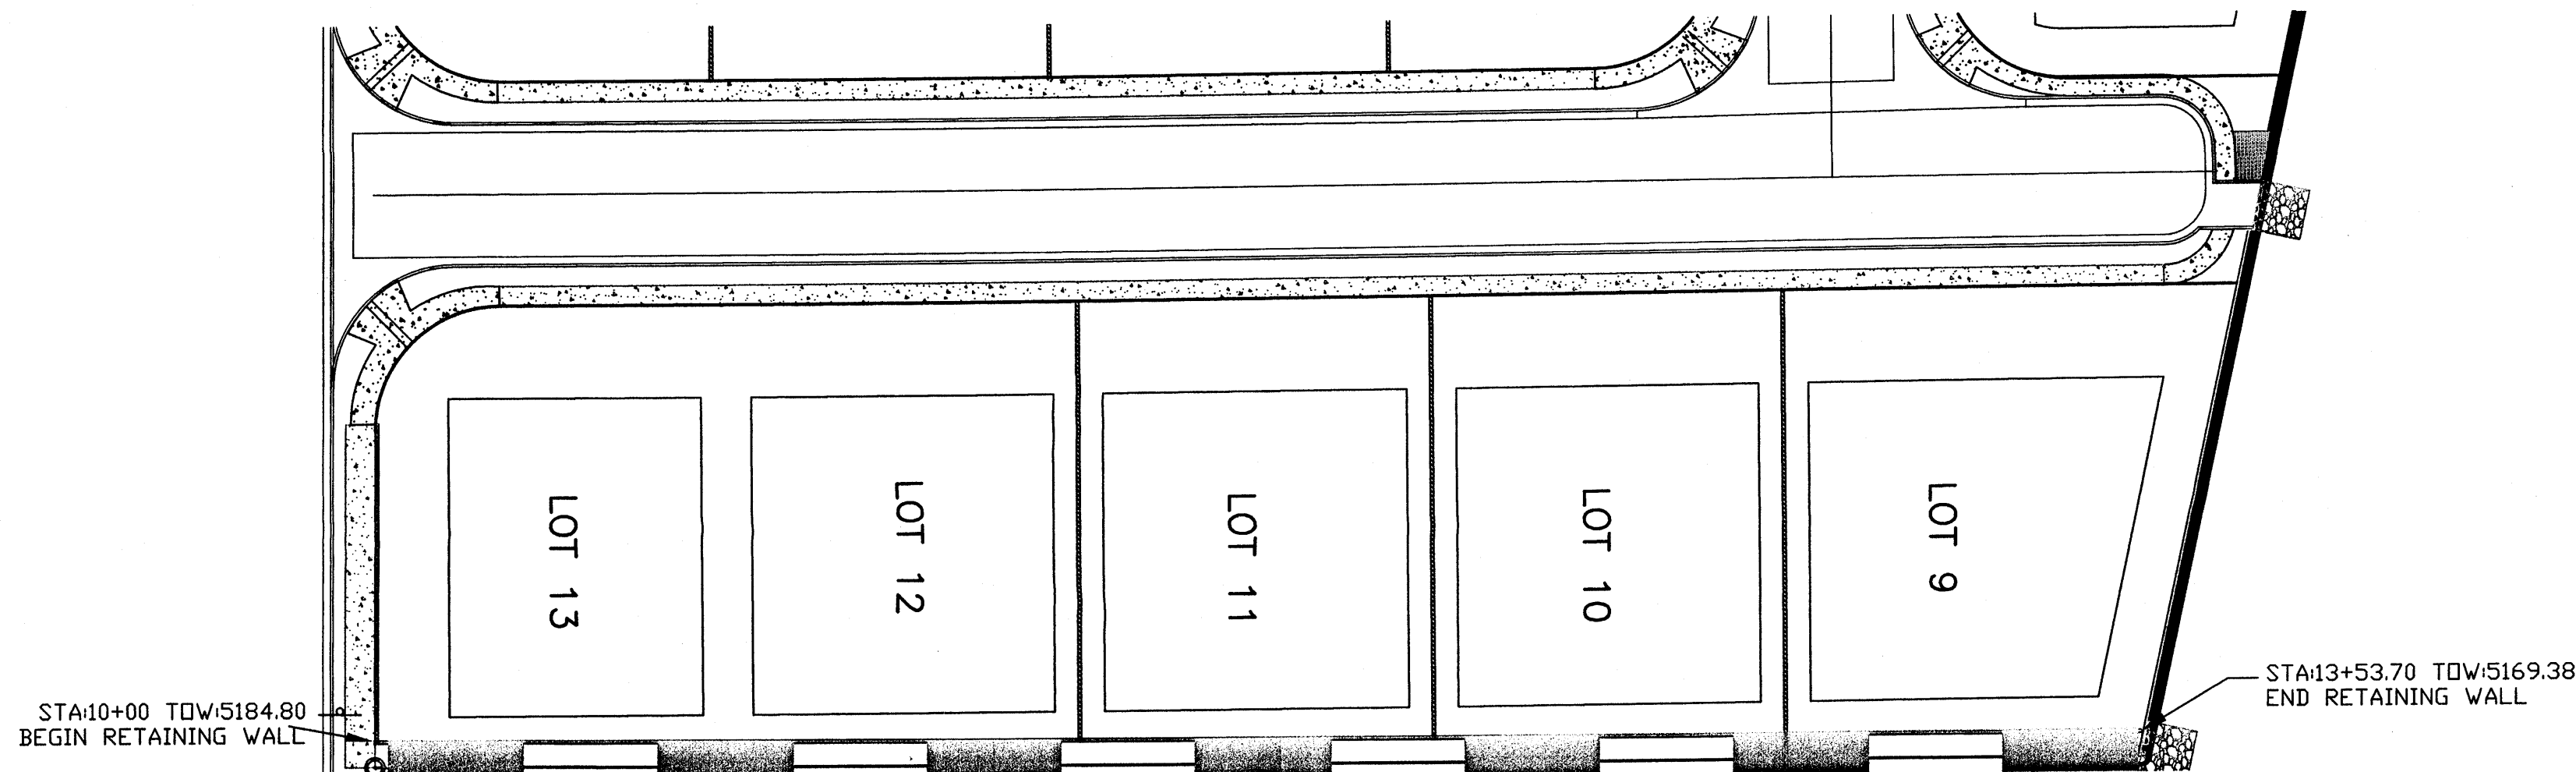


TIERRA WEST, LLC
5571 MIDWAY PARK PLACE NE
ALBUQUERQUE, NM 87109
(505)858-3100


CITY OF ALBUQUERQUE PUBLIC WORKS DEPARTMENT ENGINEERING GROUP			
TITLE: PETROGLYPH EDGE PNP SHEET RETAINING WALLS			
DESIGN REVIEW COMMITTEE	CITY ENGINEER APPROVAL	LAST DESIGN UPDATE	MO./DAY/YR.
CITY PROJECT NO.	ZONE MAP NO.	SHEET	NO. OF SHEETS
			067 1 9 2007

SURVEY INFORMATION				BENCH MARKS				AS BUILT INFORMATION			
FIELD NOTES		NO.		DATE		BY		CONTRACTOR		NO.	
NO.		DATE		BY		REMARKS		WORK		DATE	
NO.		DATE		BY		REVISIONS		INSPECTOR'S		DATE	
NO.		DATE		BY		DESIGN		FIELD		DATE	
NO.		DATE		BY		CHECKED BY		CORRECTED BY		DATE	
NO.		DATE		BY		MICRO-FILM INFORMATION		RECORDED BY		DATE	
NO.		DATE		BY		G-6=		NO.		DATE	
NO.		DATE		BY		ELEV=		NO.		DATE	


HYDROLOGY SECTION

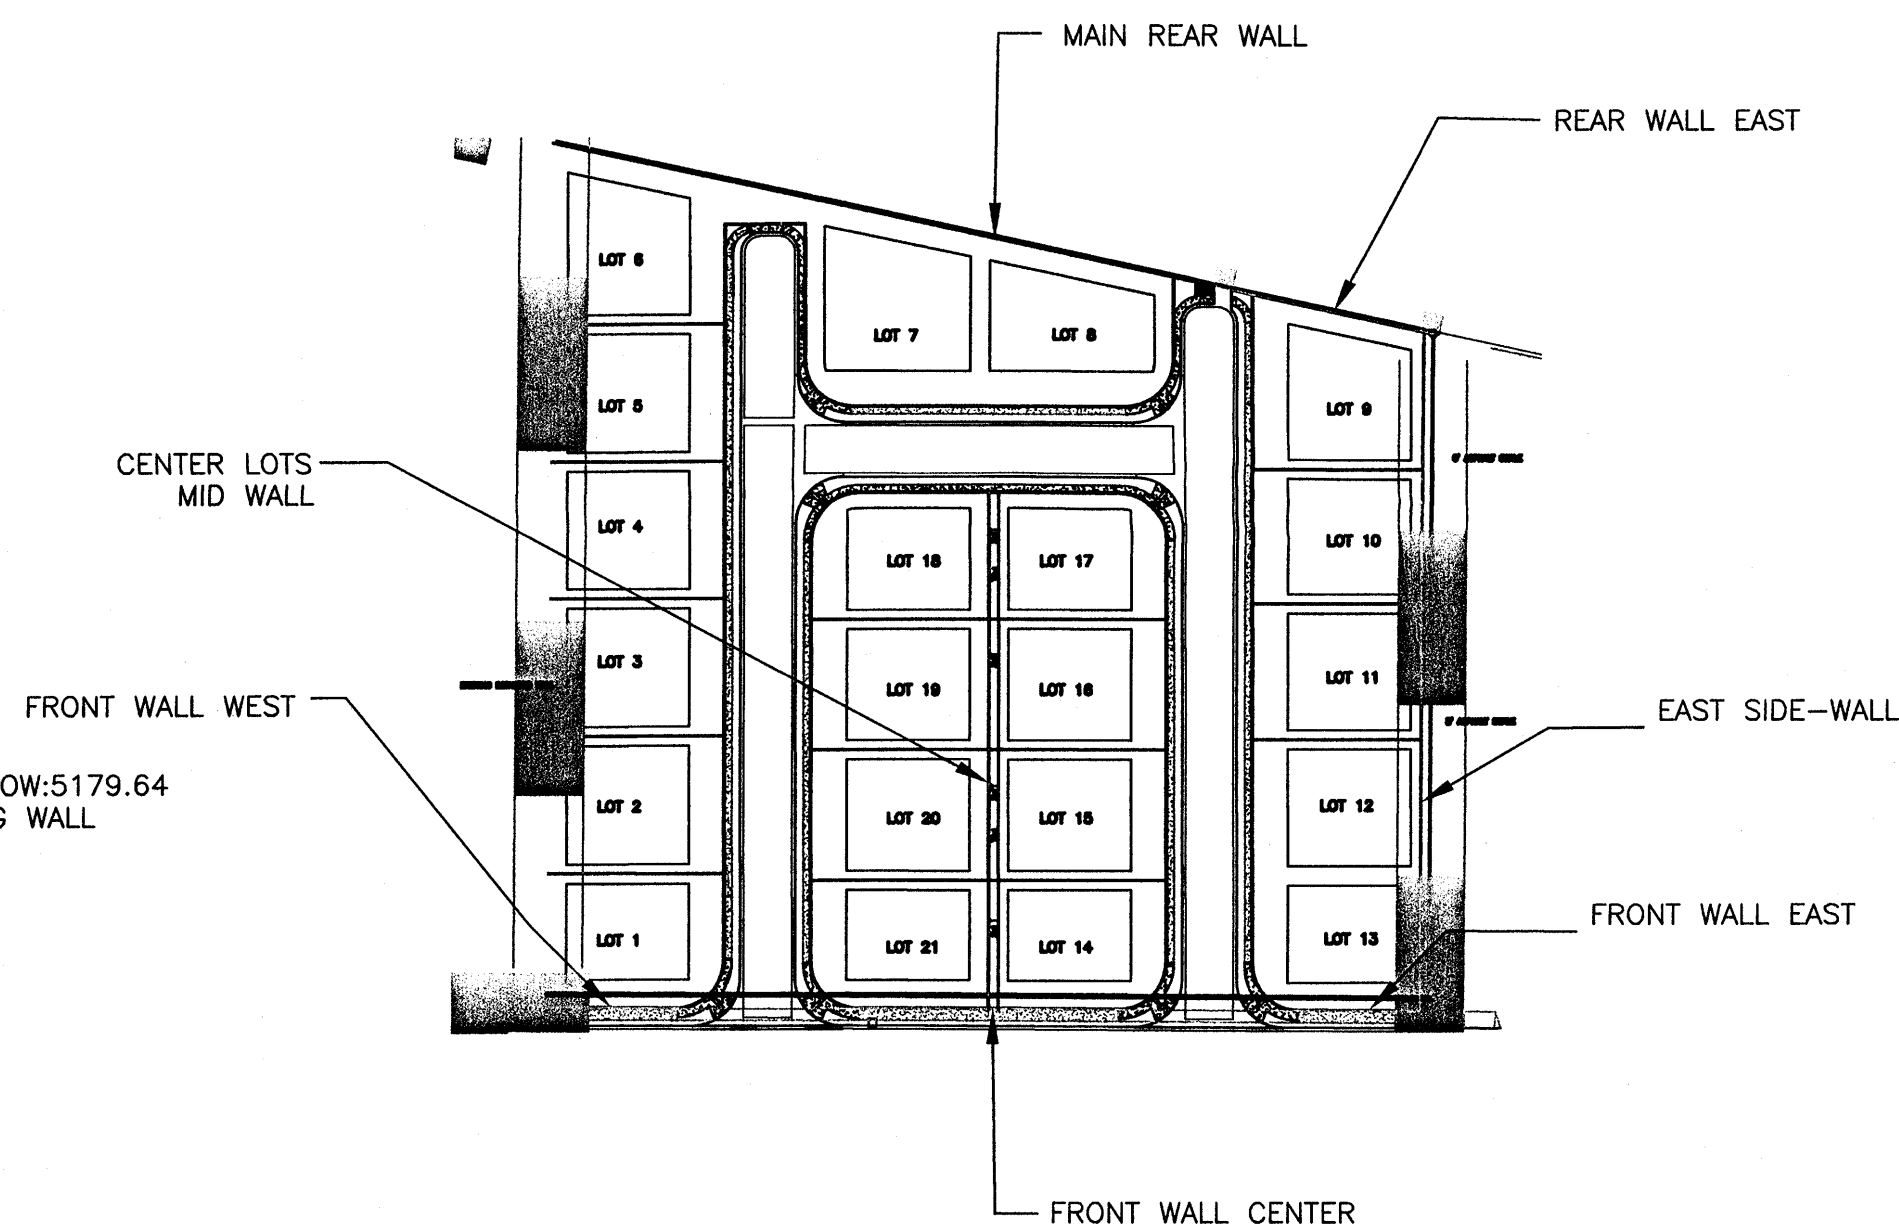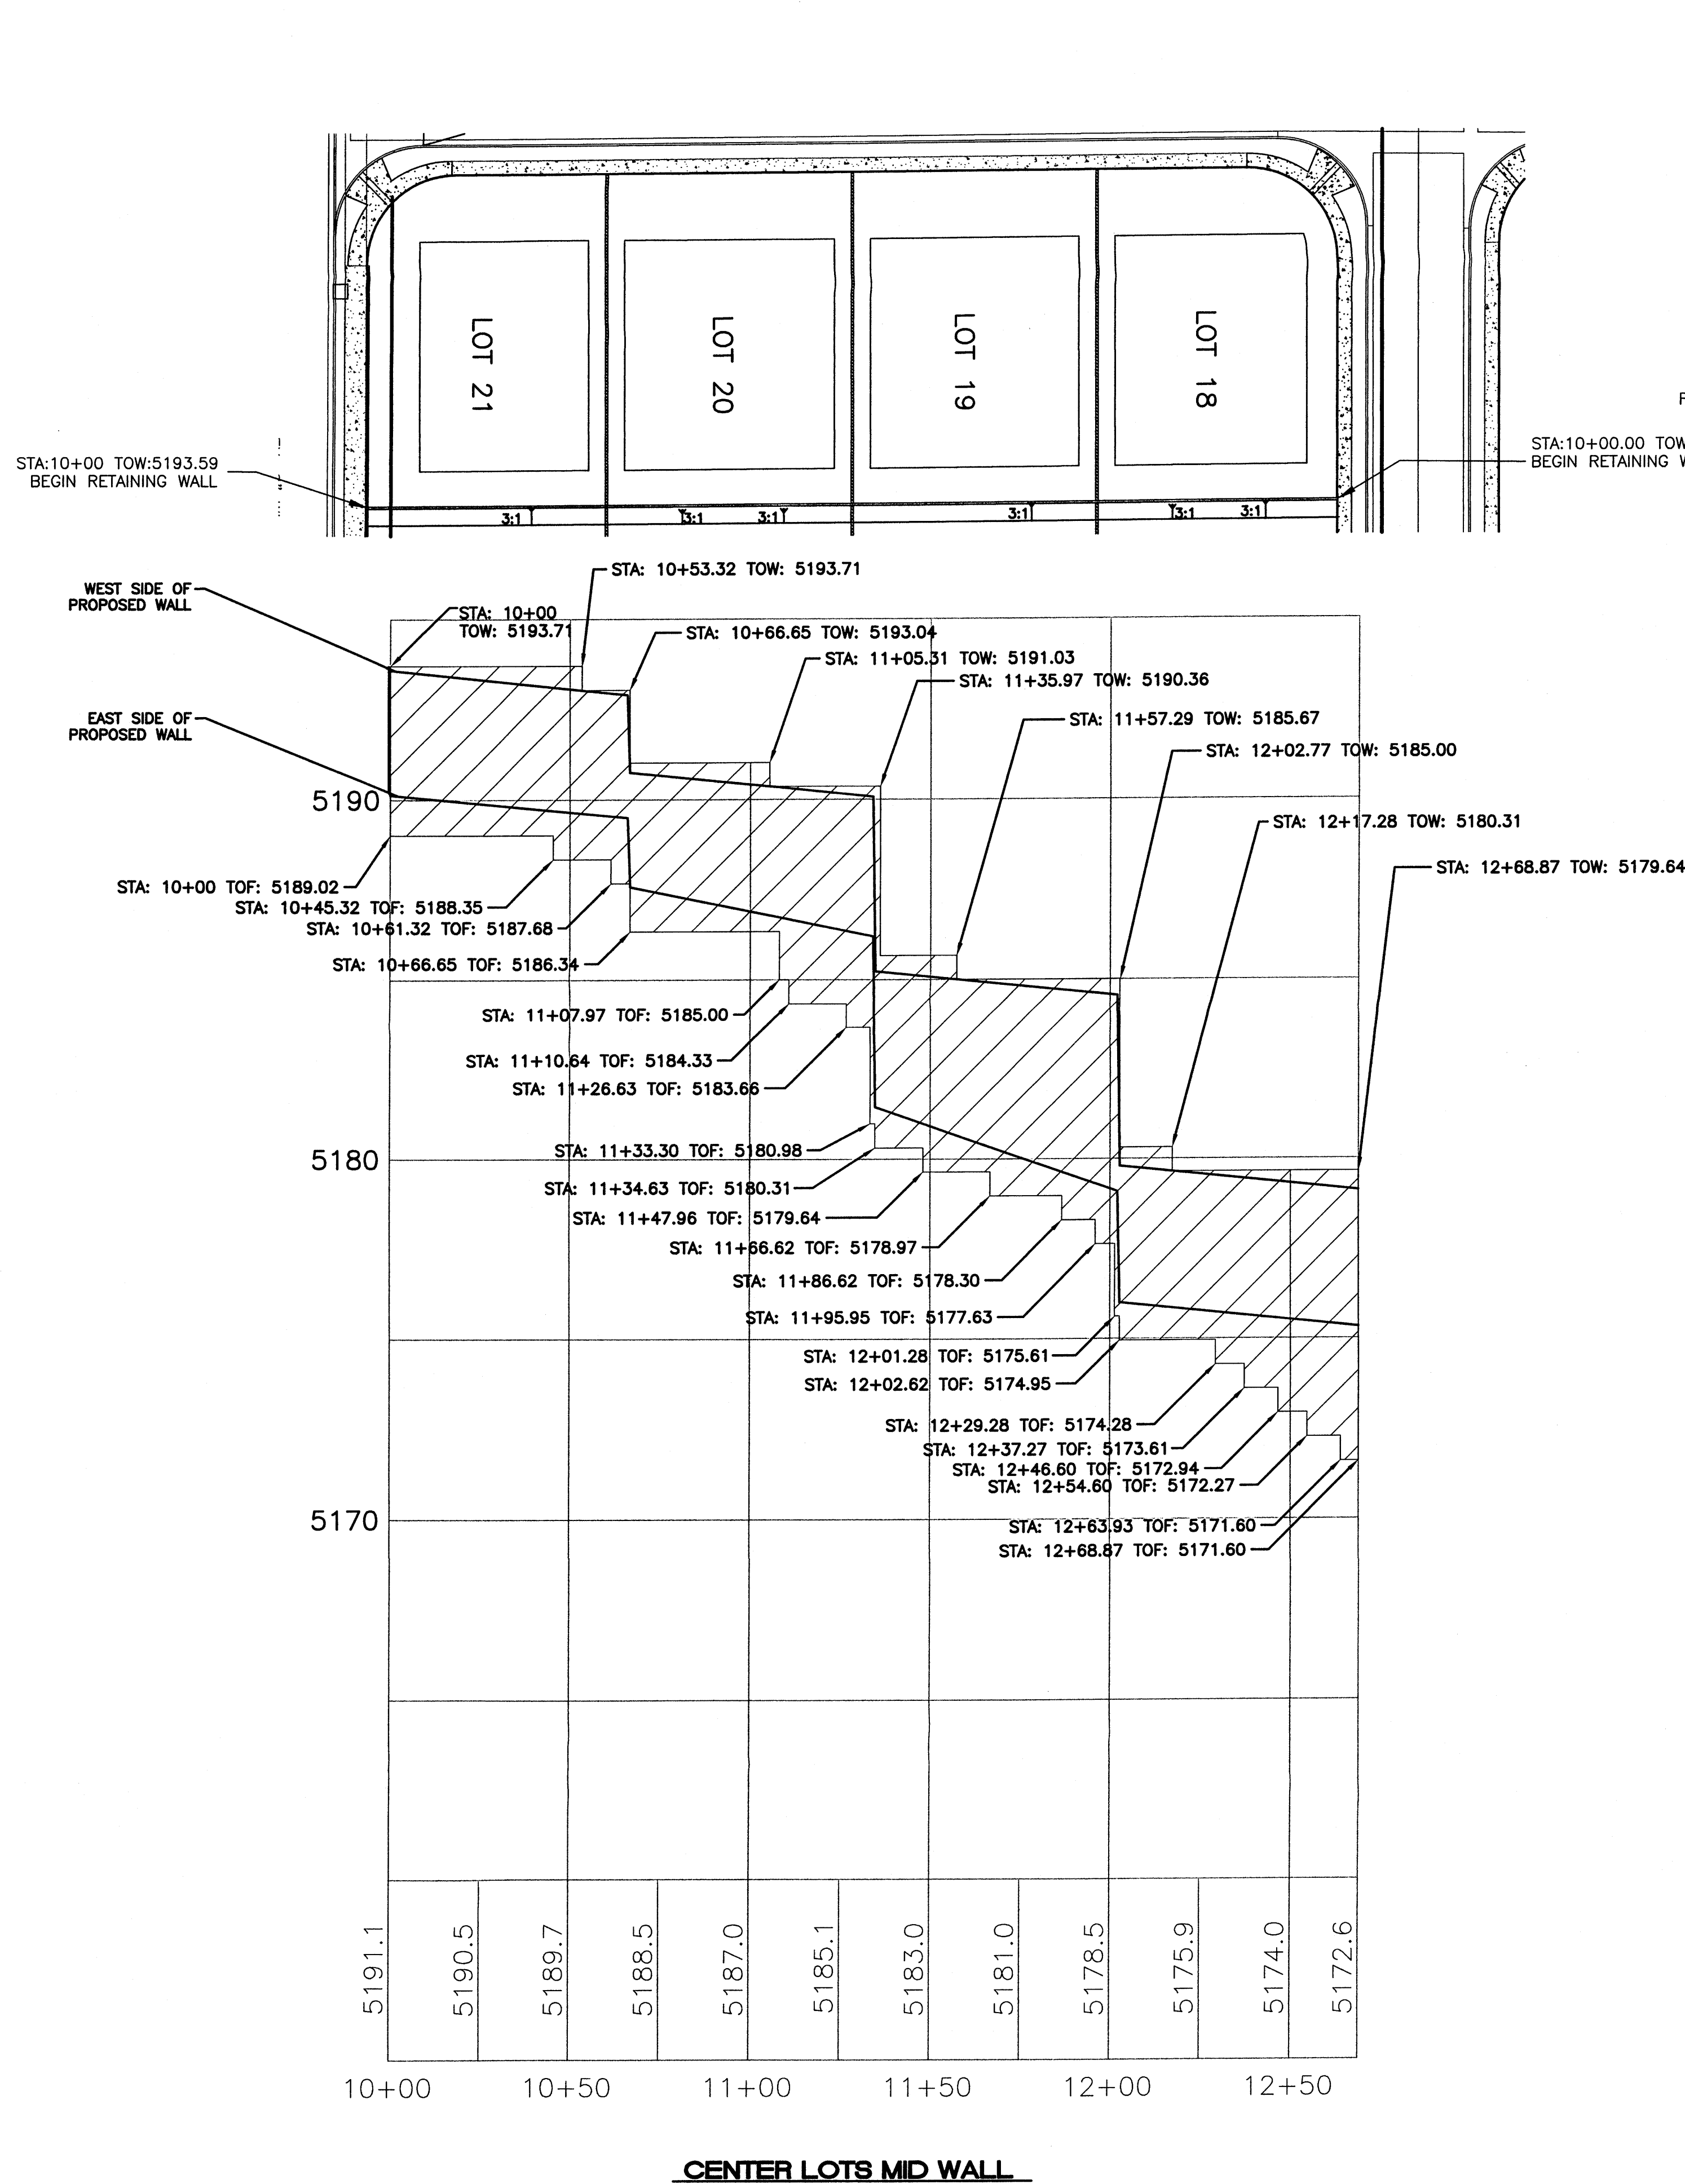


RETAINING WALL KEY MAP

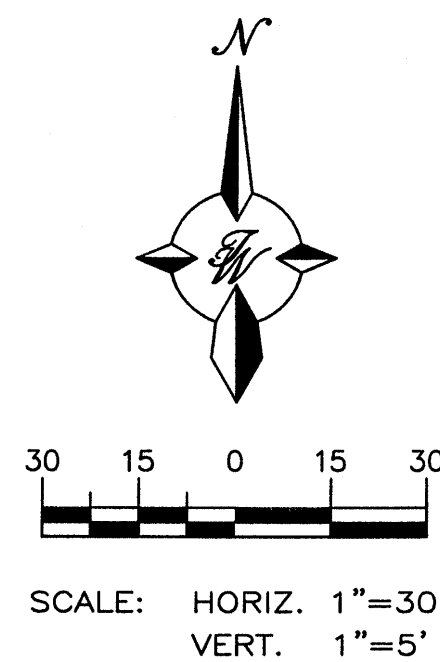


TIERRA WEST, LLC 5571 MIDWAY PARK PLACE NE ALBUQUERQUE, NM 87109 (505)858-3100	
CITY OF ALBUQUERQUE PUBLIC WORKS DEPARTMENT ENGINEERING GROUP	
TITLE: PETROGLYPH EDGE PNP SHEET RETAINING WALLS	
DESIGN REVIEW COMMITTEE	CITY ENGINEER APPROVAL
LAST DESIGN UPDATE	
MO./DAY/YR.	
MO./DAY/YR.	
CITY PROJECT NO.	
ZONE MAP NO.	
SHEET OF	

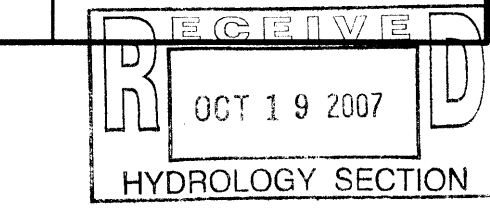


SURVEY INFORMATION		BENCH MARKS		AS BUILT INFORMATION	
NO.	DATE	ACS 1-C19 N.A.A.	CONTRACTOR	WORK ORDER NO.	DATE
BY	BY	NM STATE PLANE COORDINATES	INSPECTED BY	INSPECTED BY	DATE
		Central Zone N.A.D. 1927	ACCEPTANCE BY	ACCEPTANCE BY	DATE
		X=	VERIFICATION BY	VERIFICATION BY	DATE
		Y=	DRAWING NO.	DRAWING NO.	DATE
		G-G=	MICRO-FILM INFORMATION		
		Da=	RECORDED BY	RECORDED BY	DATE
		ELEV=	NO.	NO.	DATE

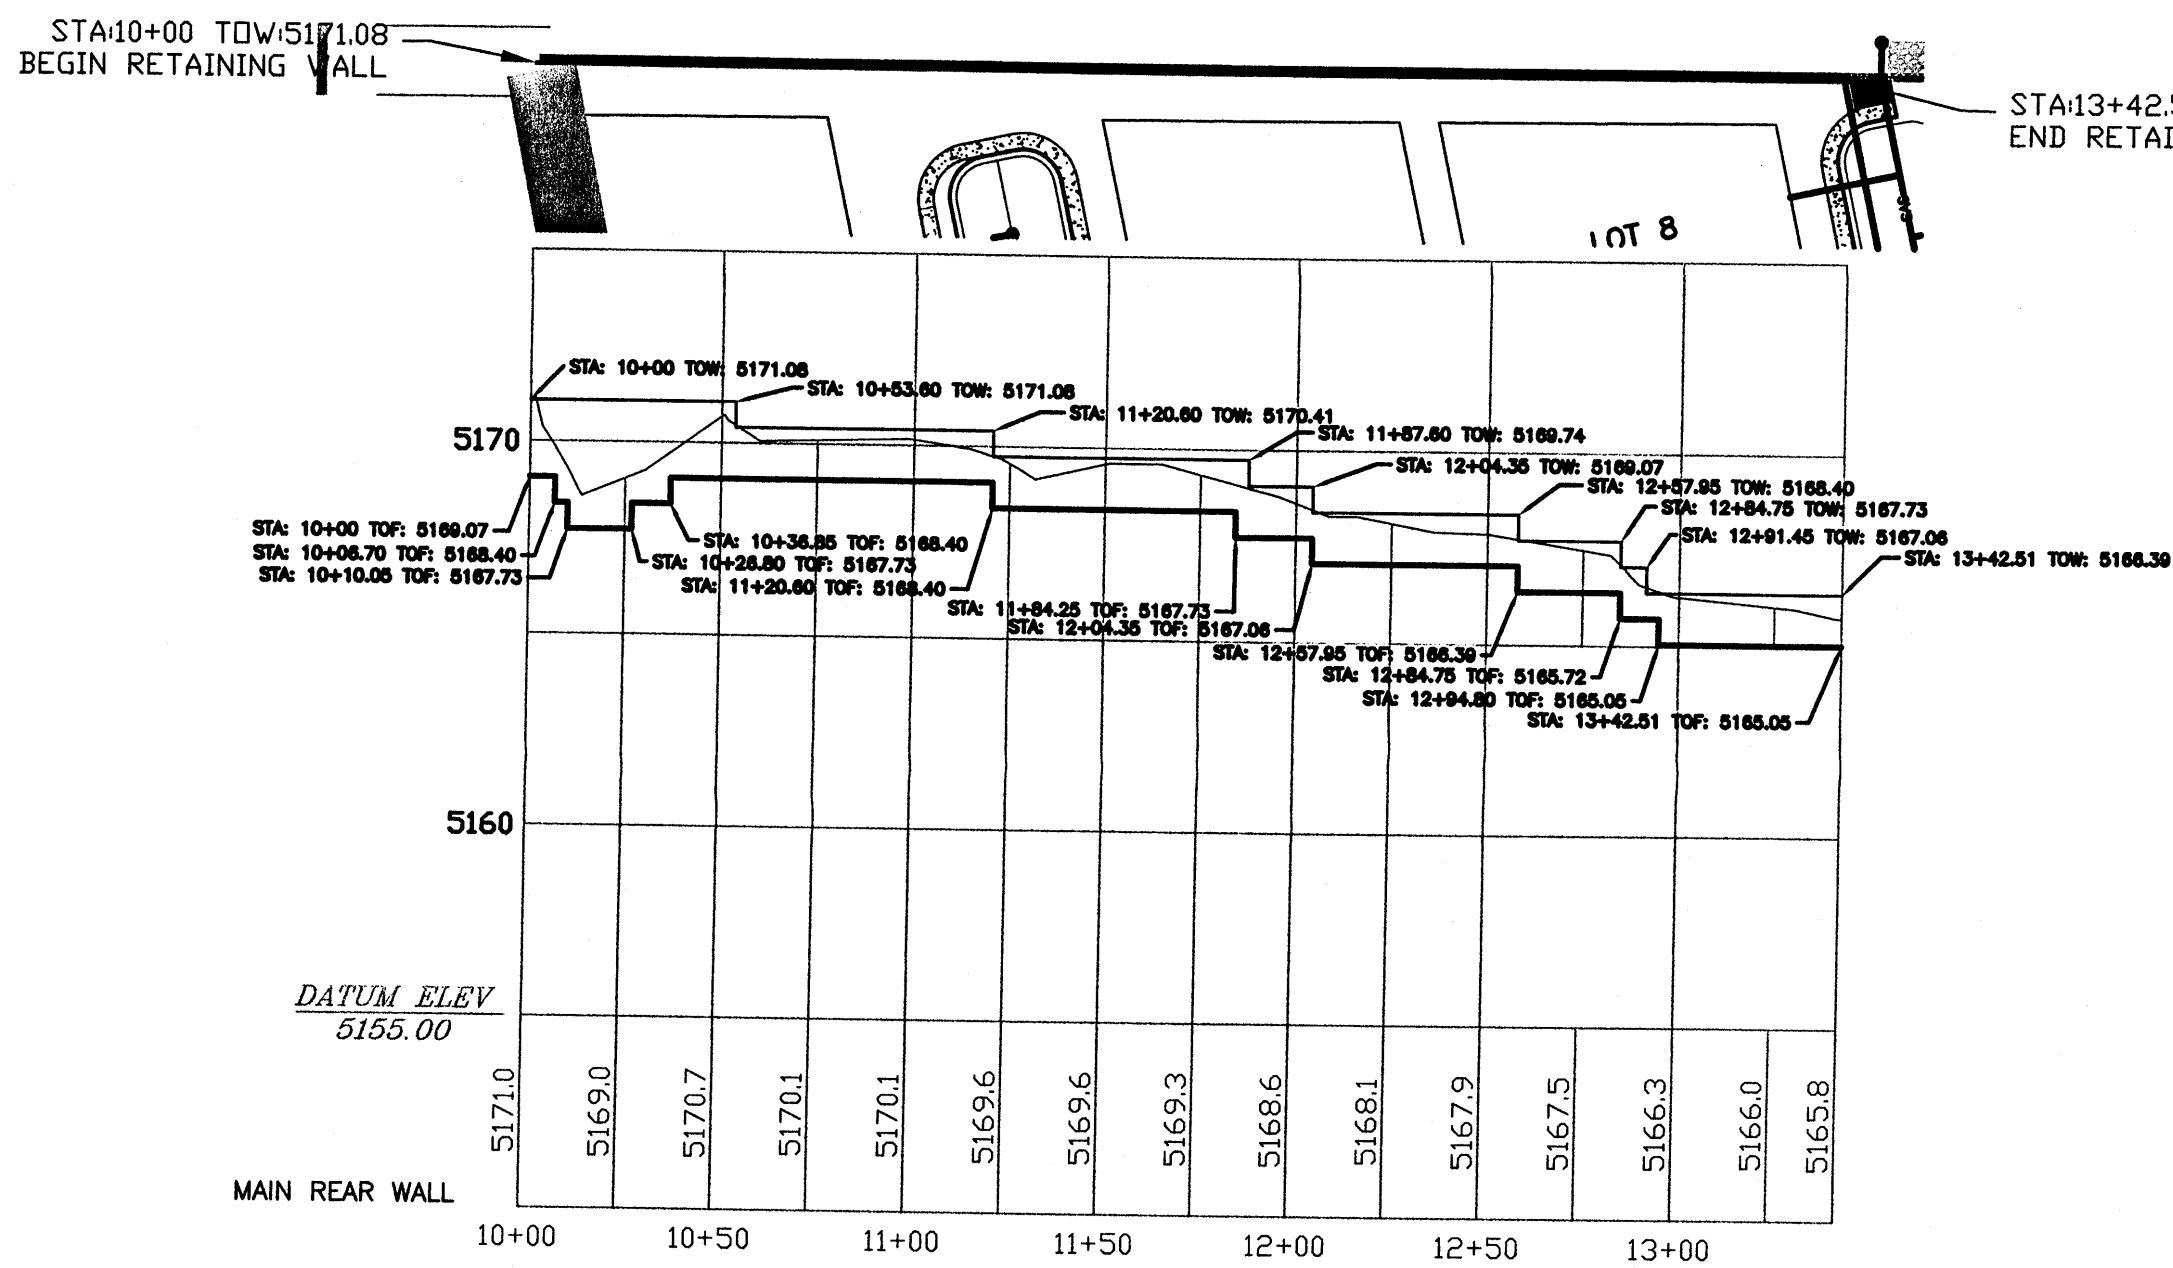

MAIN REAR WALL

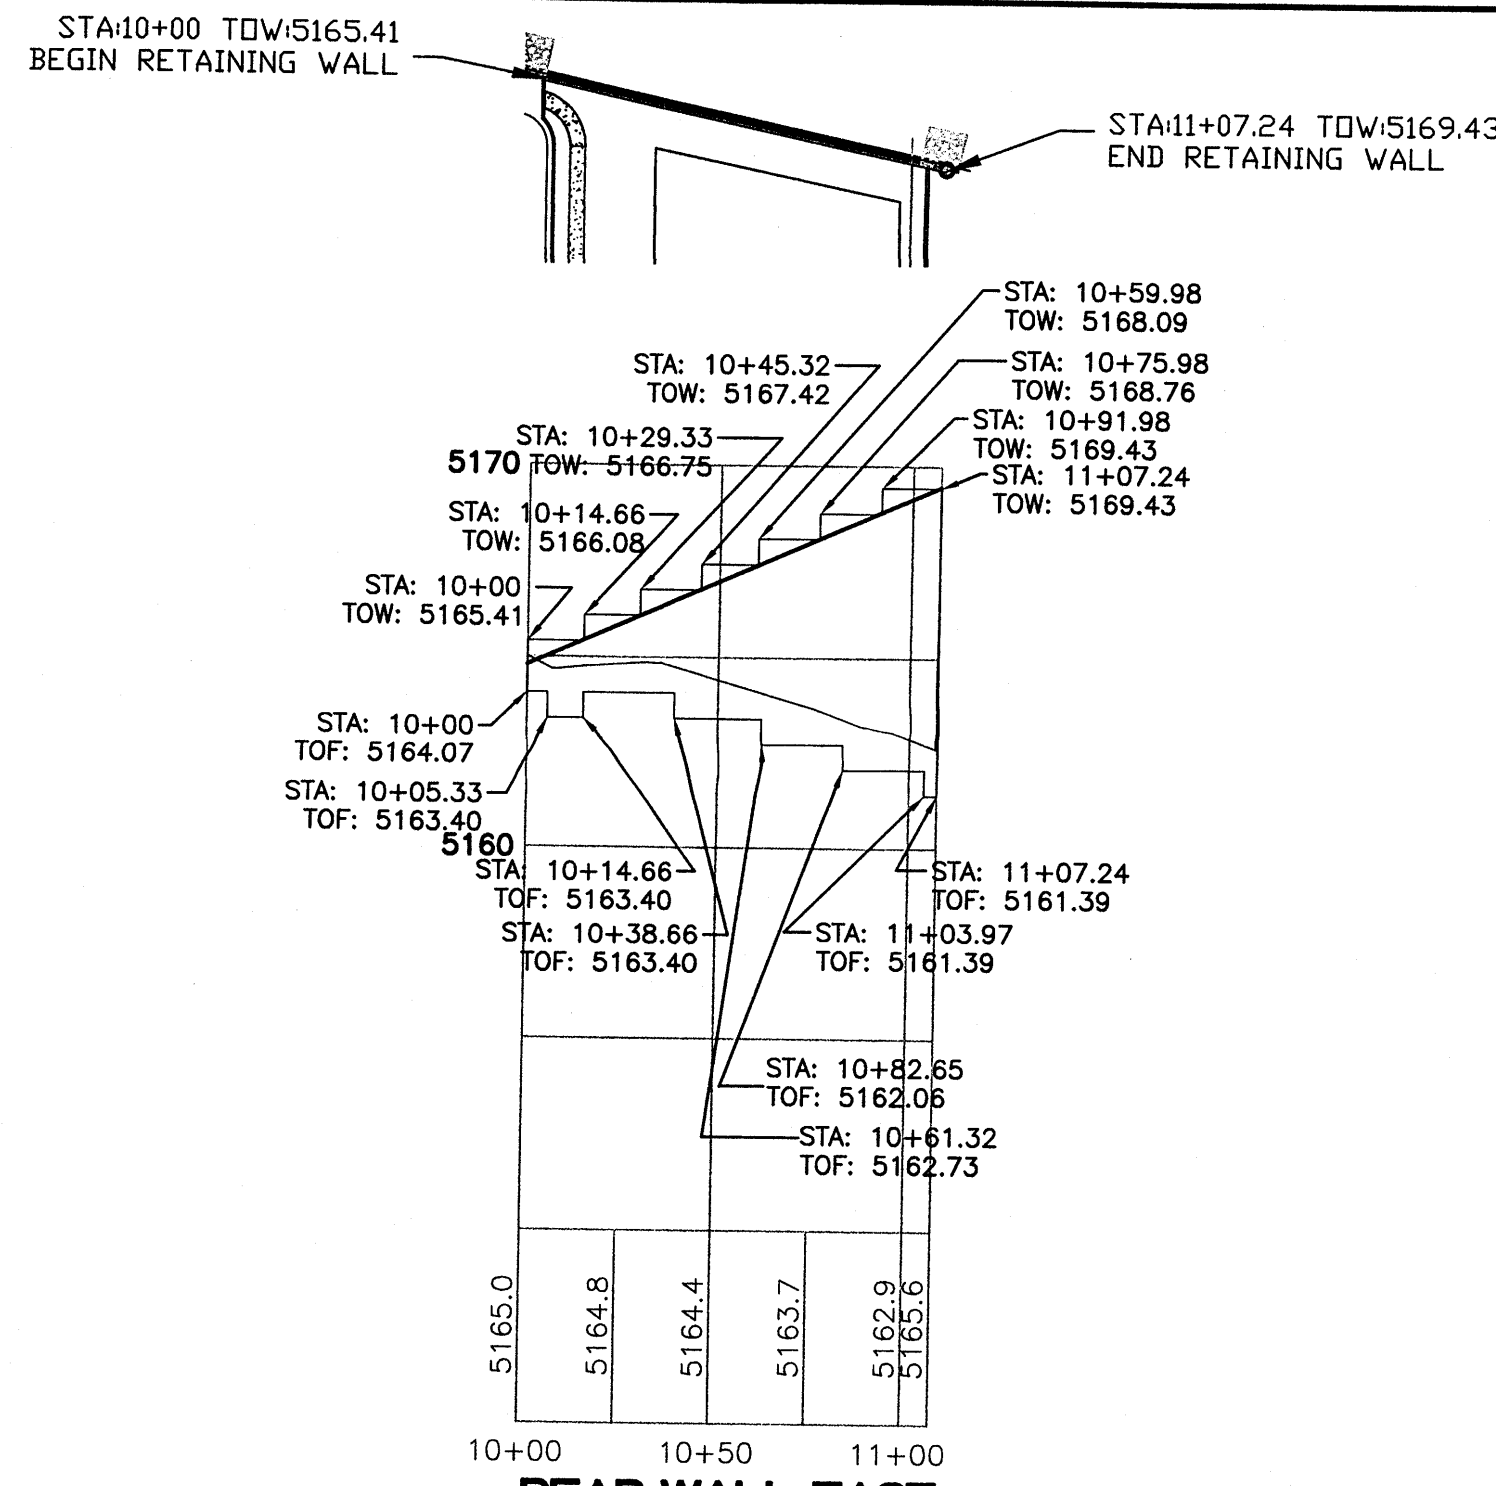


REAR WALL EAST

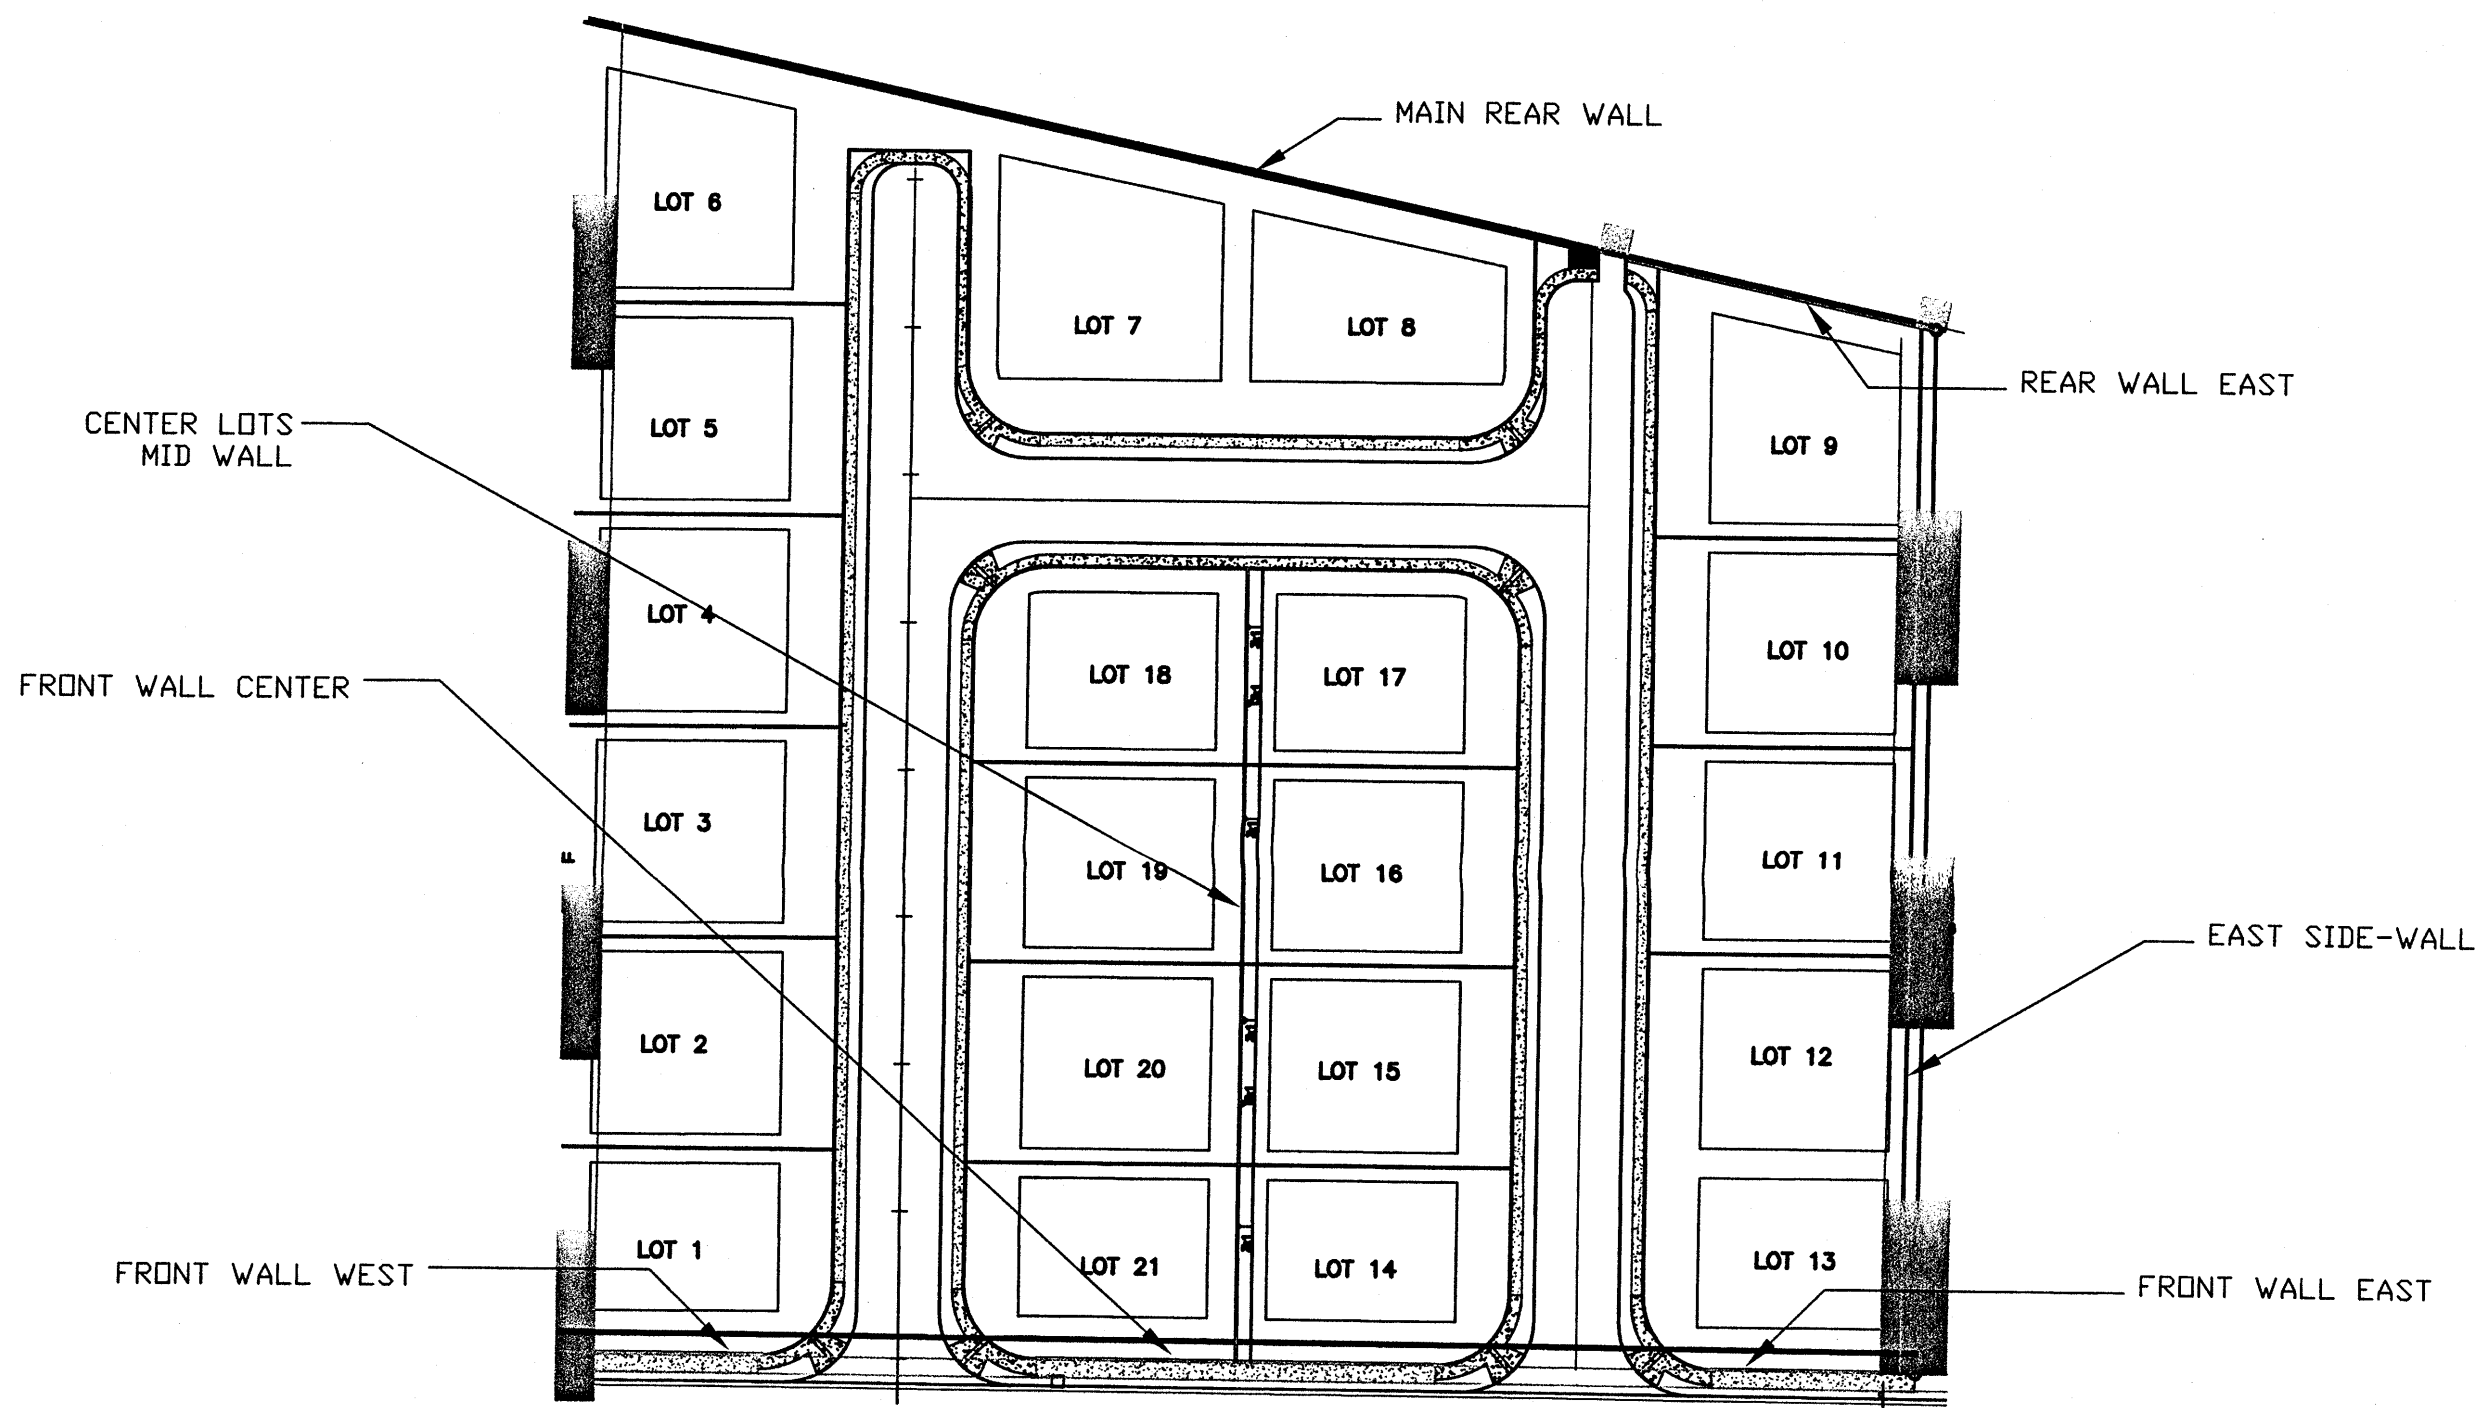


RETAINING WALL KEY MAP




FRONT WALL WEST

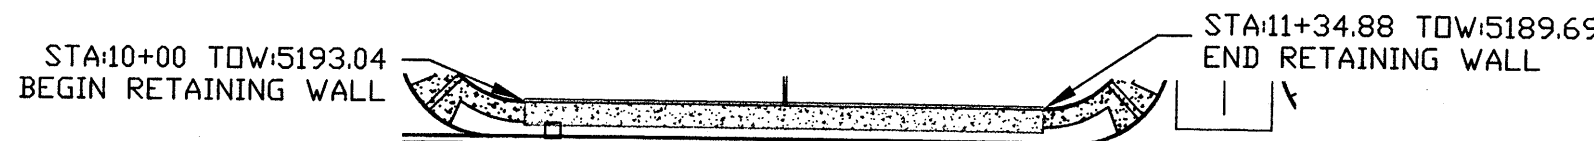

FRONT WALL CENTER

 

FRONT WALL EAST

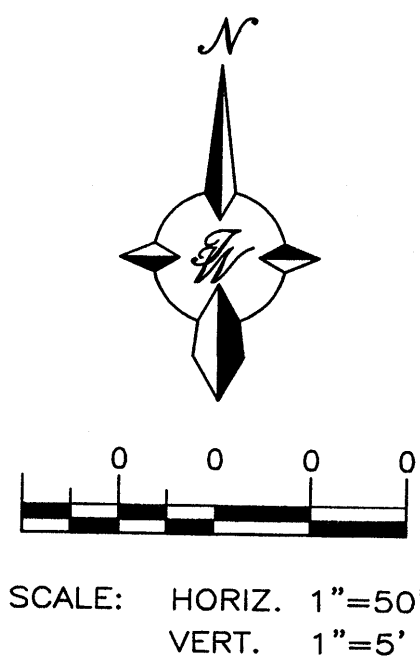


TIERRA WEST, LLC 5571 MIDWAY PARK PLACE NE ALBUQUERQUE, NM 87109 (505) 658-3100		CITY OF ALBUQUERQUE PUBLIC WORKS DEPARTMENT ENGINEERING GROUP	
TITLE: PETROGLYPH EDGE PNP SHEET RETAINING WALLS			
DESIGN REVIEW COMMITTEE	CITY ENGINEER APPROVAL	MO./DAY/YR.	MO./DAY/YR.
CITY PROJECT NO. 27062-27062-LD		LAST DESIGN UPDATE	SHEET OF
DESIGNED BY: XX DRAWN BY: XX DRAWING NAME: 27062-PV-PETROGLYPH WALLS CHECKED BY: XX		DATE: XX DATE: XX JOB NO.: XX DATE: XX	



AS BUILT INFORMATION			
CONTRACTOR	WORK	DATE	DATE
STAKED BY	STATION	DATE	DATE
ACCEPTANCE BY	FIELD	DATE	DATE
REVISION BY	DRAWINGS	DATE	DATE
CORRECTED BY	NO.	DATE	DATE
RECORDED BY	NO.	DATE	DATE
ELEV=			

SURVEY INFORMATION		FIELD NOTES	
NO.	DATE	NO.	DATE

ENGINEER'S SEAL		REMARKS	
NO.	DATE	NO.	DATE

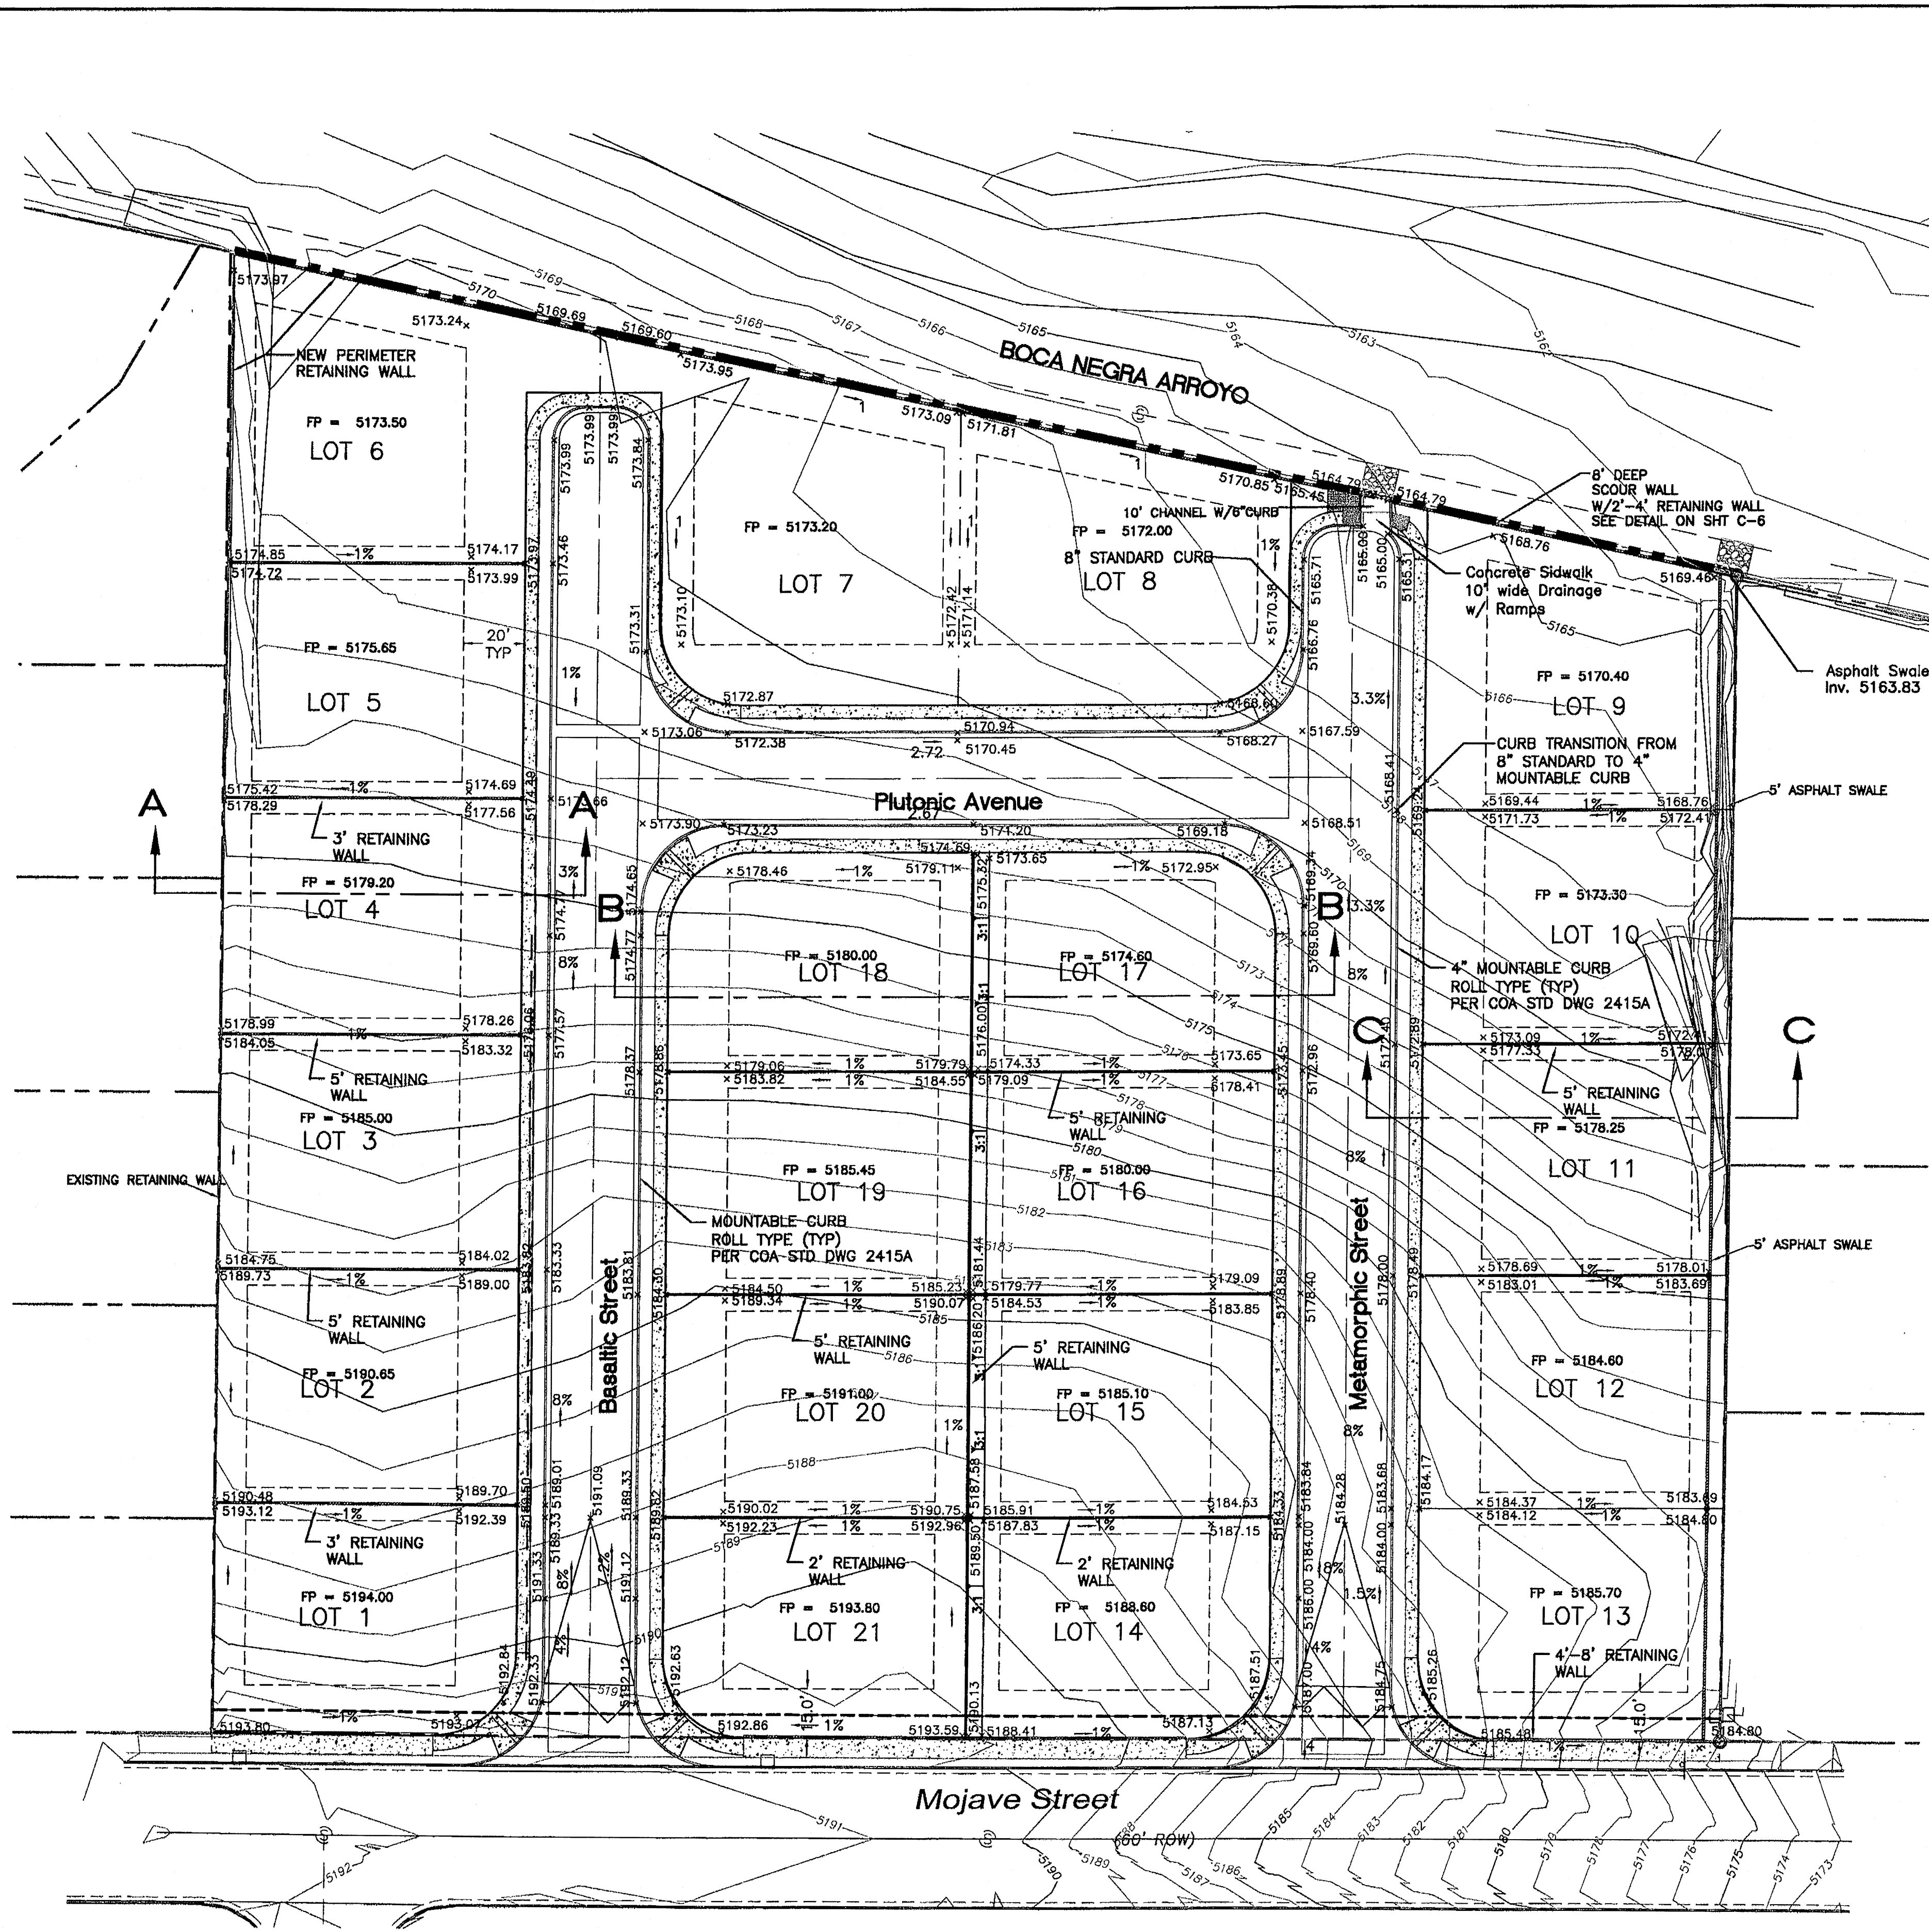


- LEGEND**
- PROPOSED CURB & GUTTER
 - BOUNDARY LINE
 - EASEMENT
 - CENTERLINE
 - RIGHT-OF-WAY
 - PROPOSED BUILDING LOTS
 - PROPOSED PERIMETER WALL
 - PROPOSED RETAINING WALL
 - EXISTING CURB & GUTTER
 - EXISTING BOUNDARY LINE
 - EXISTING LANE
 - EXISTING STRIPING
 - PROPOSED FIRE HYDRANT
 - PROPOSED SIDEWALKS
 - DEFERRED SIDEWALKS
 - EXISTING CONTOUR
 - EXISTING INDEX CONTOUR
 - EXISTING SPOT ELEVATION
 - PROPOSED CONTOUR
 - PROPOSED INDEX CONTOUR
 - PROPOSED SPOT ELEVATION
 - FLOW ARROW
 - SCOUR WALL

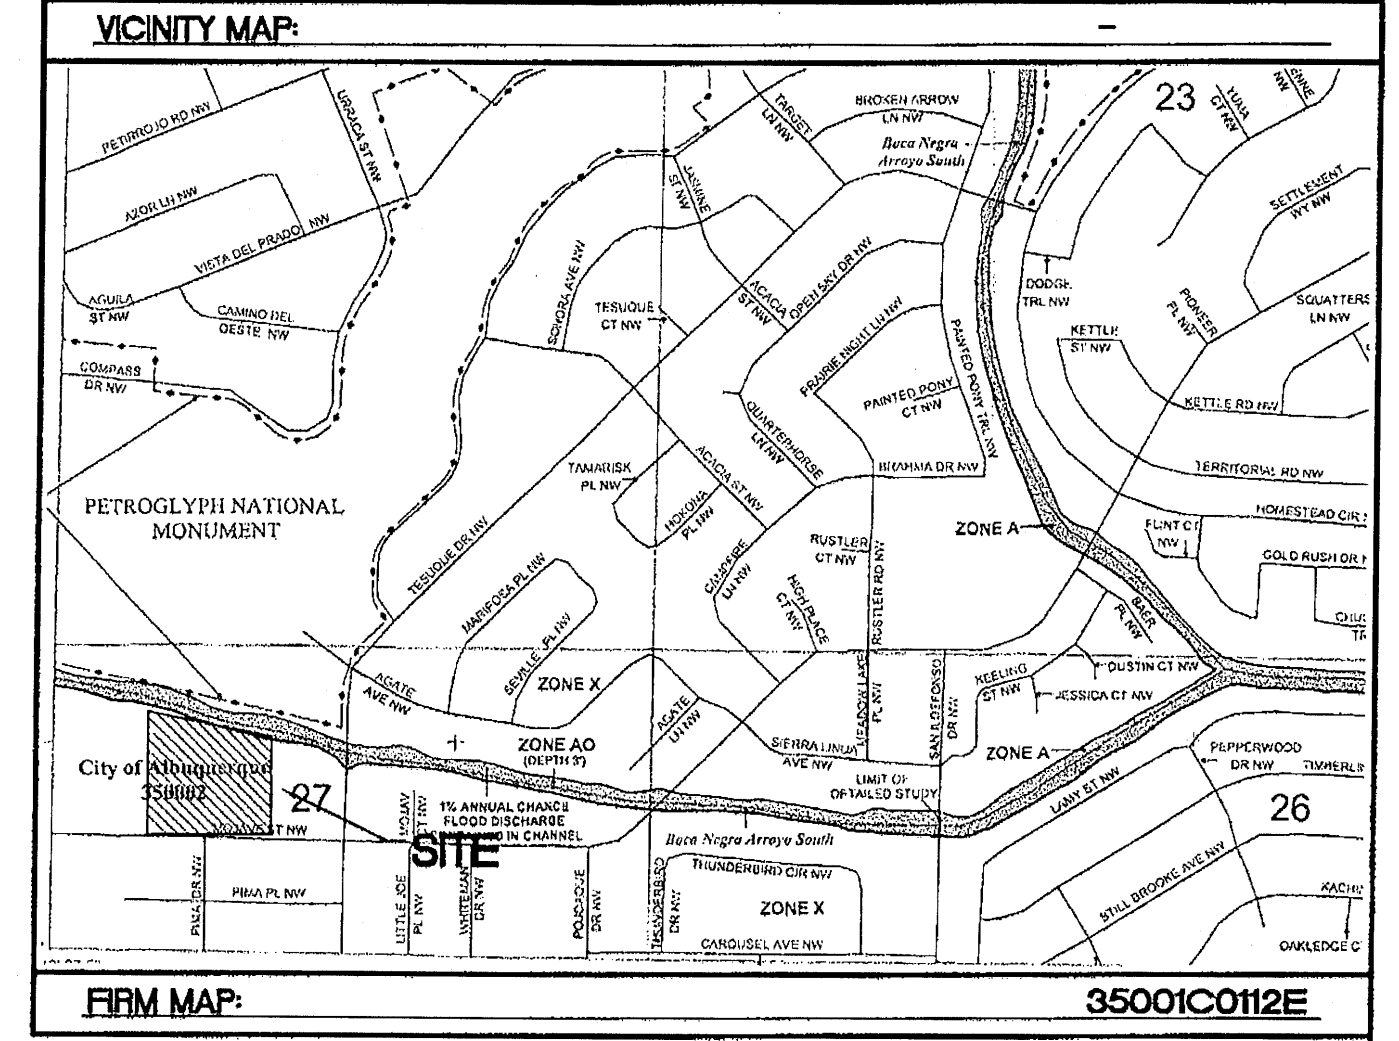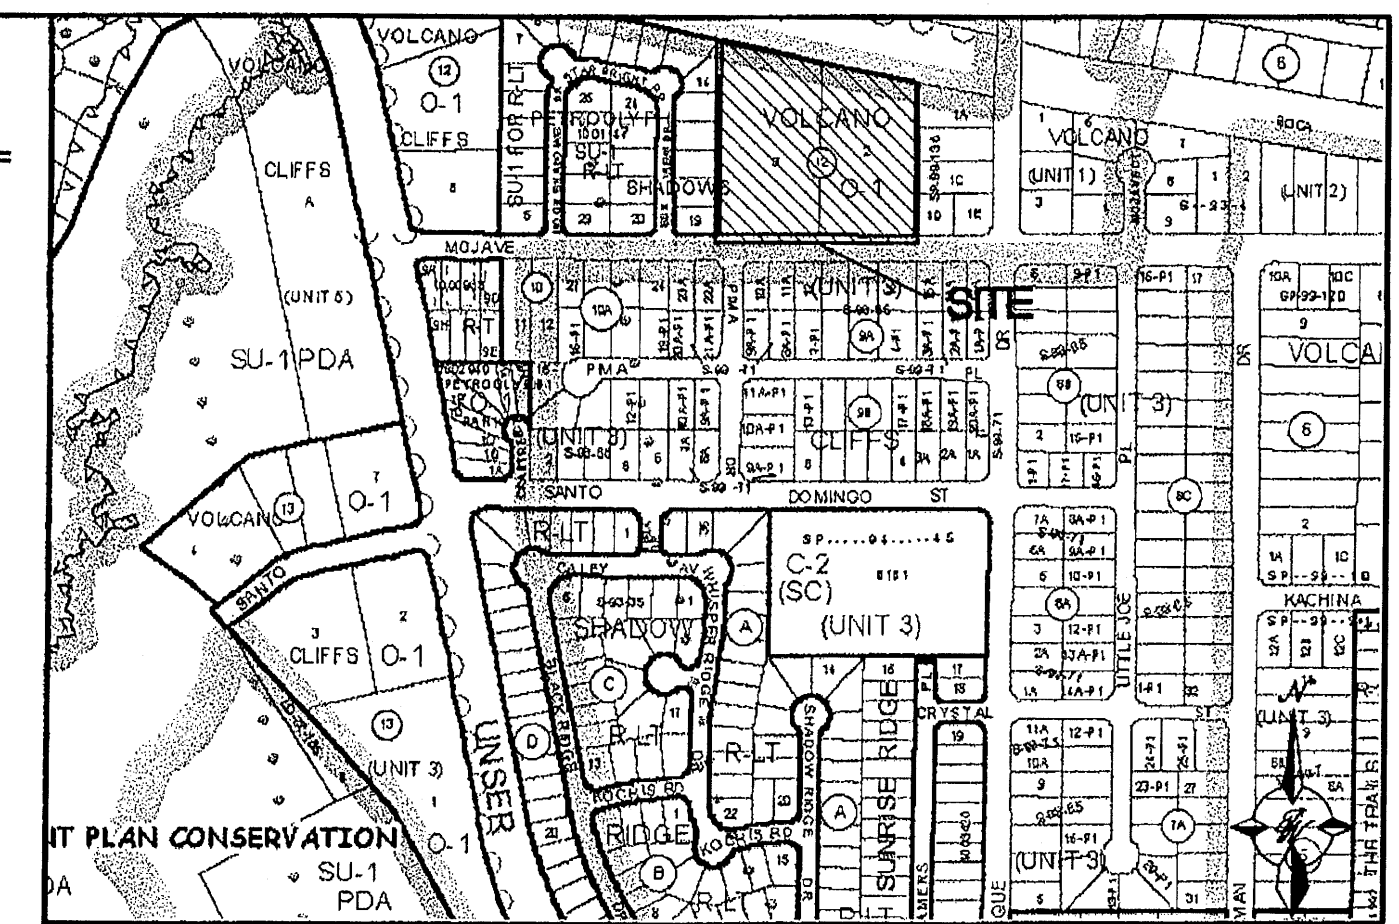

NOTE: ALL SPOT ELEVATIONS ARE FLOWLINE UNLESS OTHERWISE NOTED.

BENCHMARK	ELEVATION	DESCRIPTION	ORDER/CLASS
25-E10	5182.69 NOVD 1929	ACS STATION BEING 1 3/4" ALUMINUM CAP, STAMPED "A25-E10 2003", SET FLUSH ON TOP OF CONCRETE CURB 12.0 FEET WEST OF THE EAST NORTHEAST CURB RETURN OF MONTANO ROAD AND TESUQUE DRIVE, NW. AND 0.18 MILES EAST OF UNSER BOULEVARD NW.	2ND-ORDER 1ST CLASS

NOTE: SEE DETAIL SHEET FOR SECTION VIEWS A-A, B-B & C-C

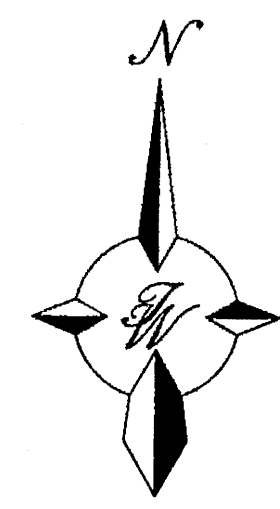

GRAPHIC SCALE



SCALE: 1" = 30'

ROUGH GRADING APPROVAL DATE

ENGINEER'S SEAL	PETROGLYPH EDGE	DRAWN BY BJF
	GRADING AND DRAINAGE PLAN	DATE 9/27/07
	TERRA WEST, LLC 5571 MIDWAY PARK PLACE NE ALBUQUERQUE, NM 87109 (505)858-3100	2782-GRB
		SHEET # C2
		JOB # 27062