



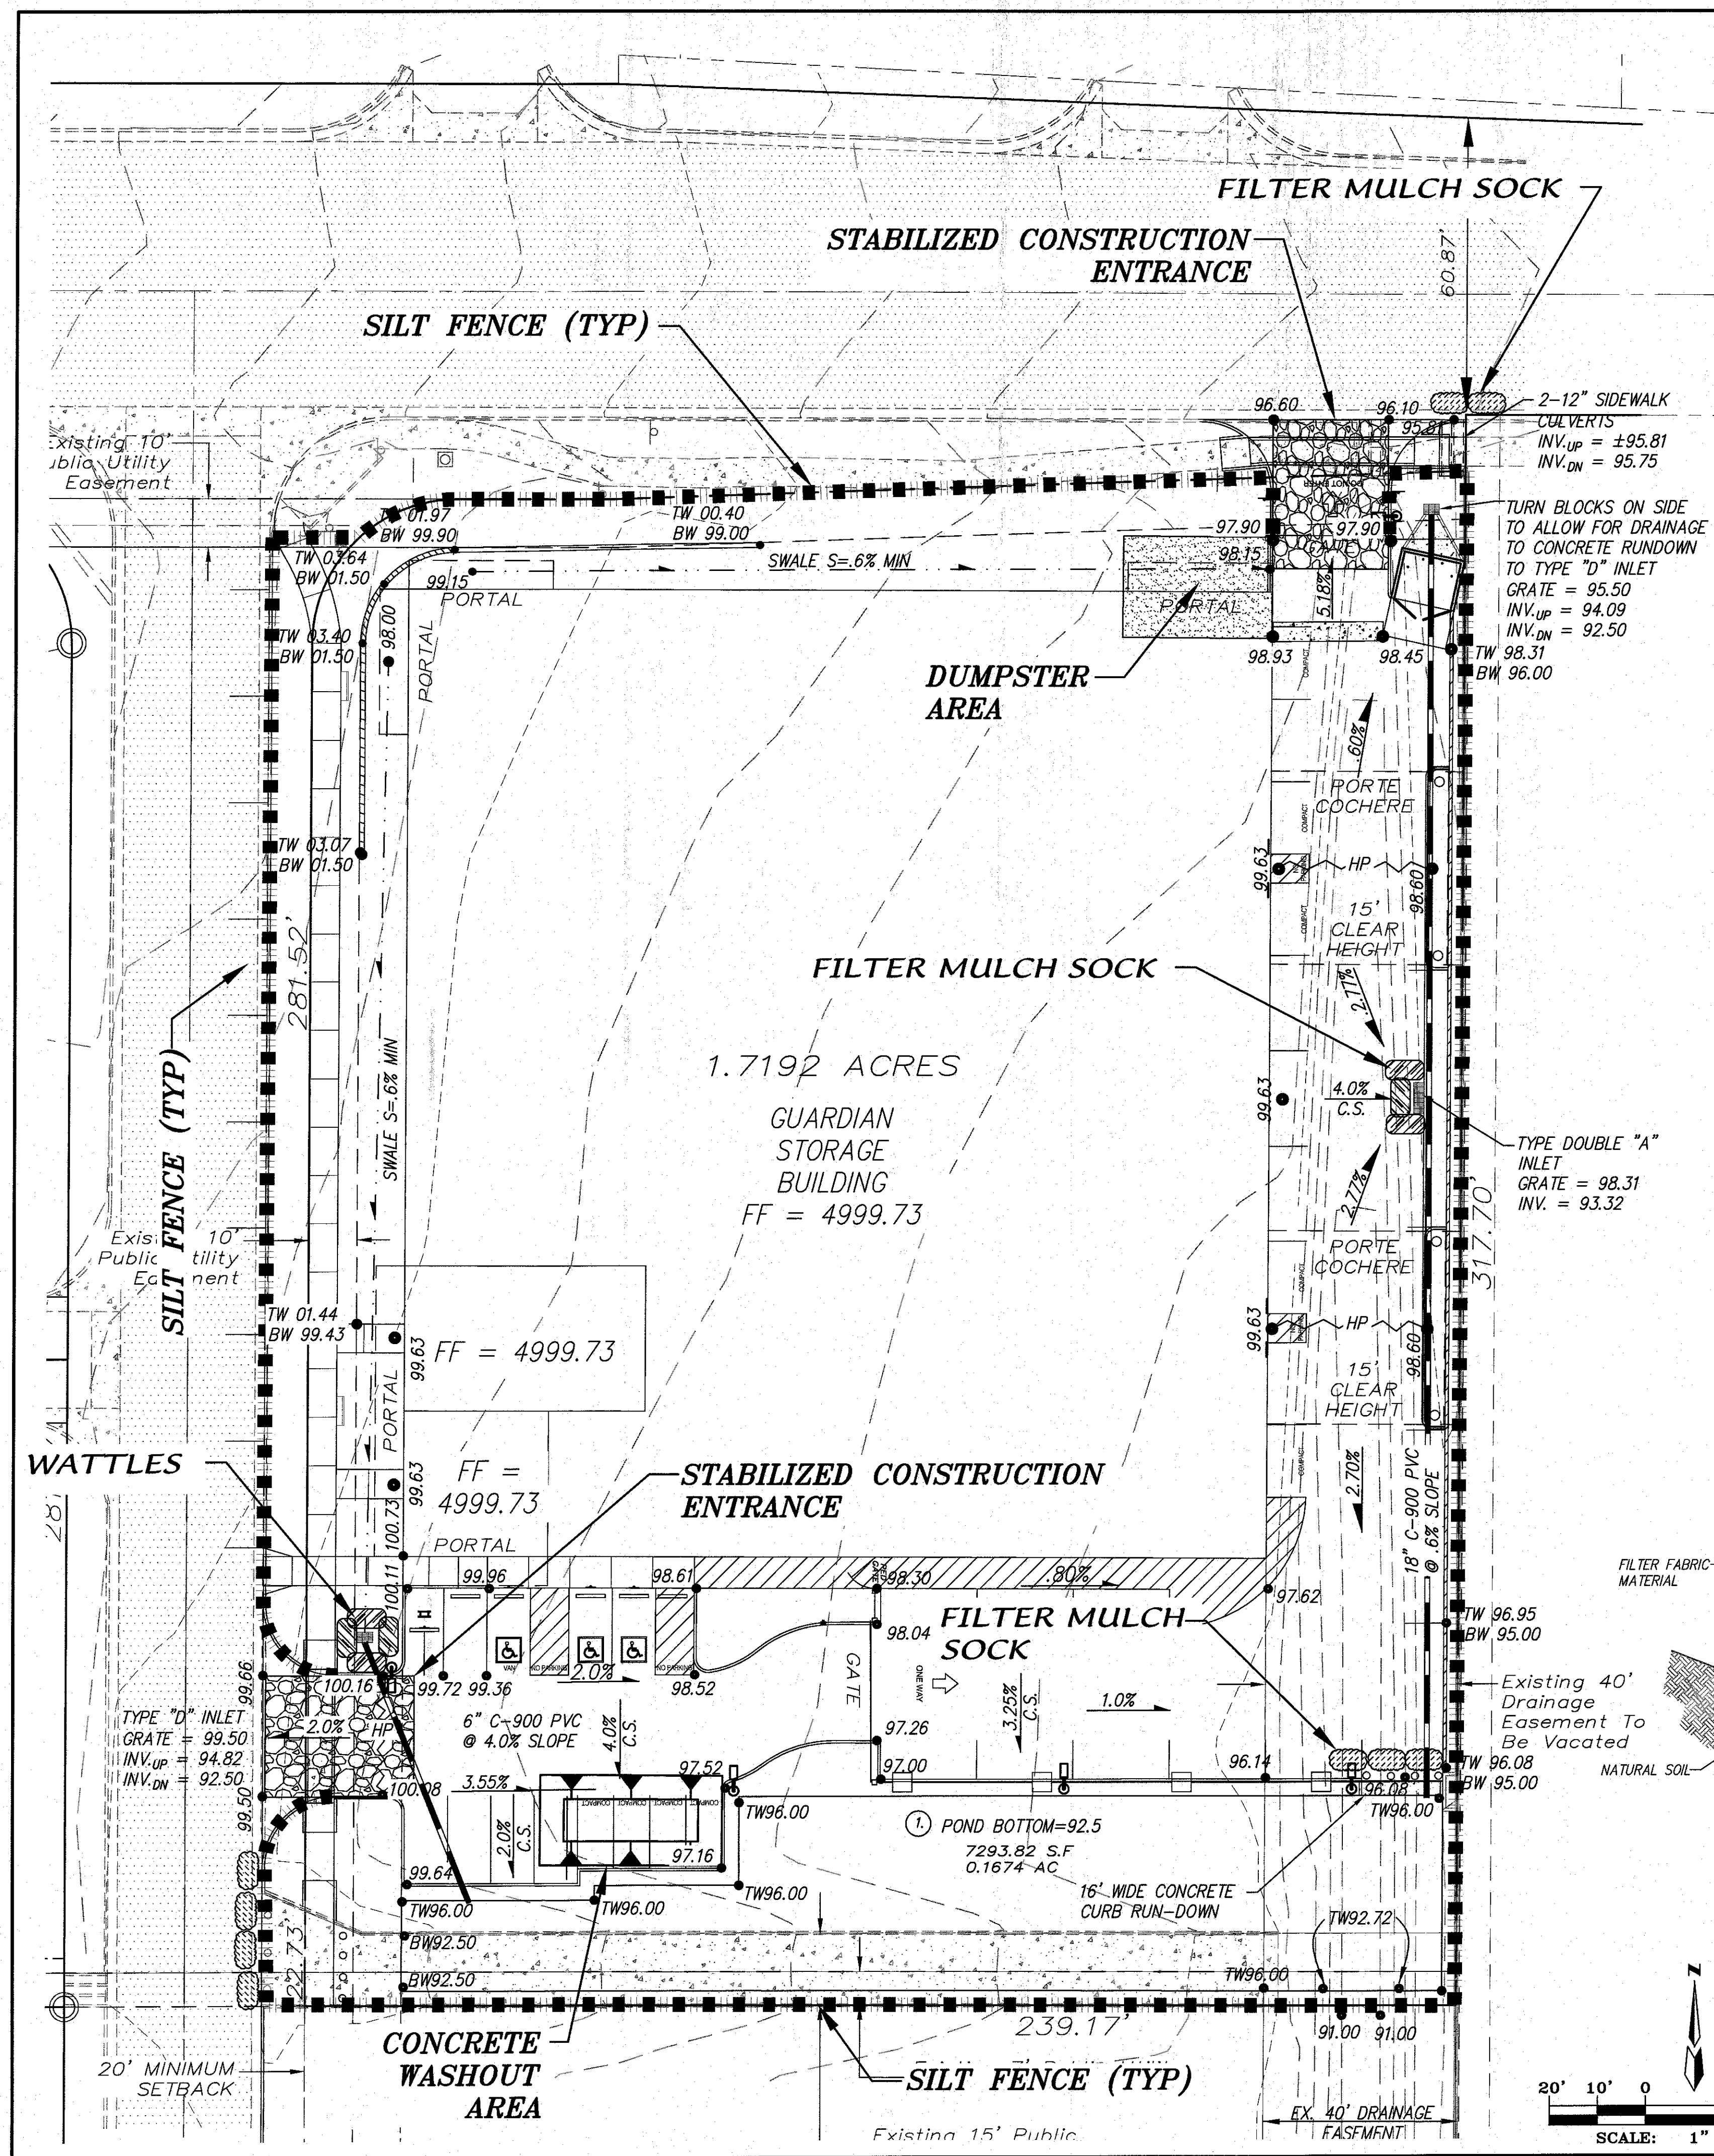


BUILD NOTES


1. SEDIMENTARY POND TO BE GRADED WITH INITIAL GRADING FOR SITE.

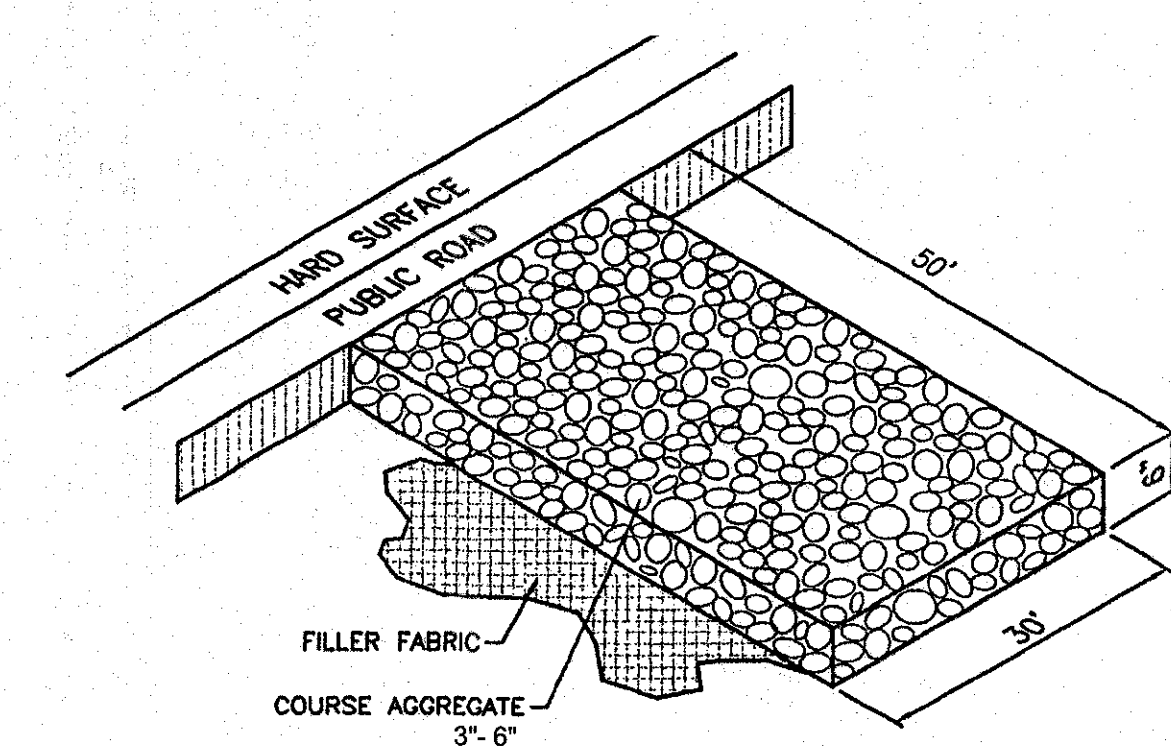


STABILIZED CONSTRUCTION ENTRANCE
N.T.S.

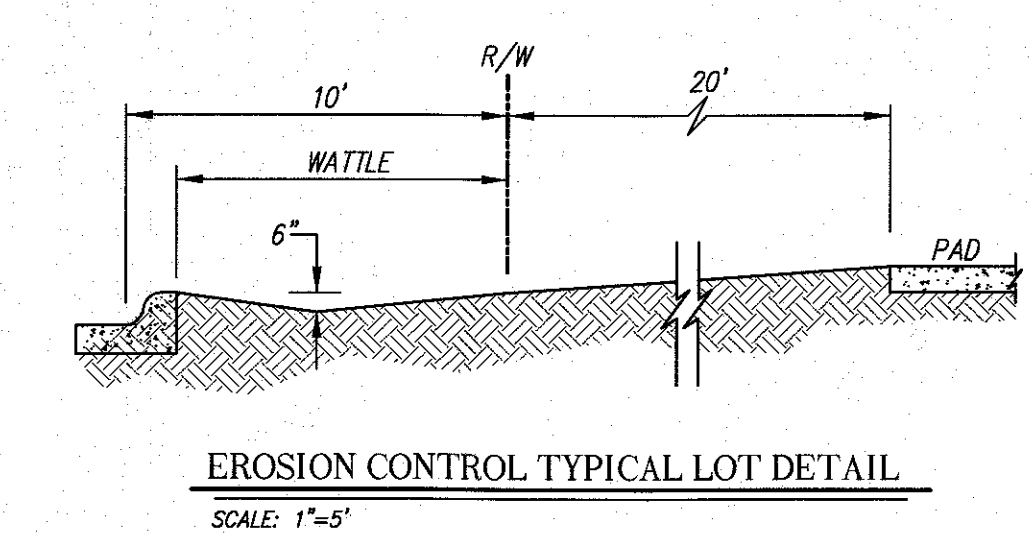

EROSION CONTROL TYPICAL LOT DETAIL
SCALE: 1"=5'

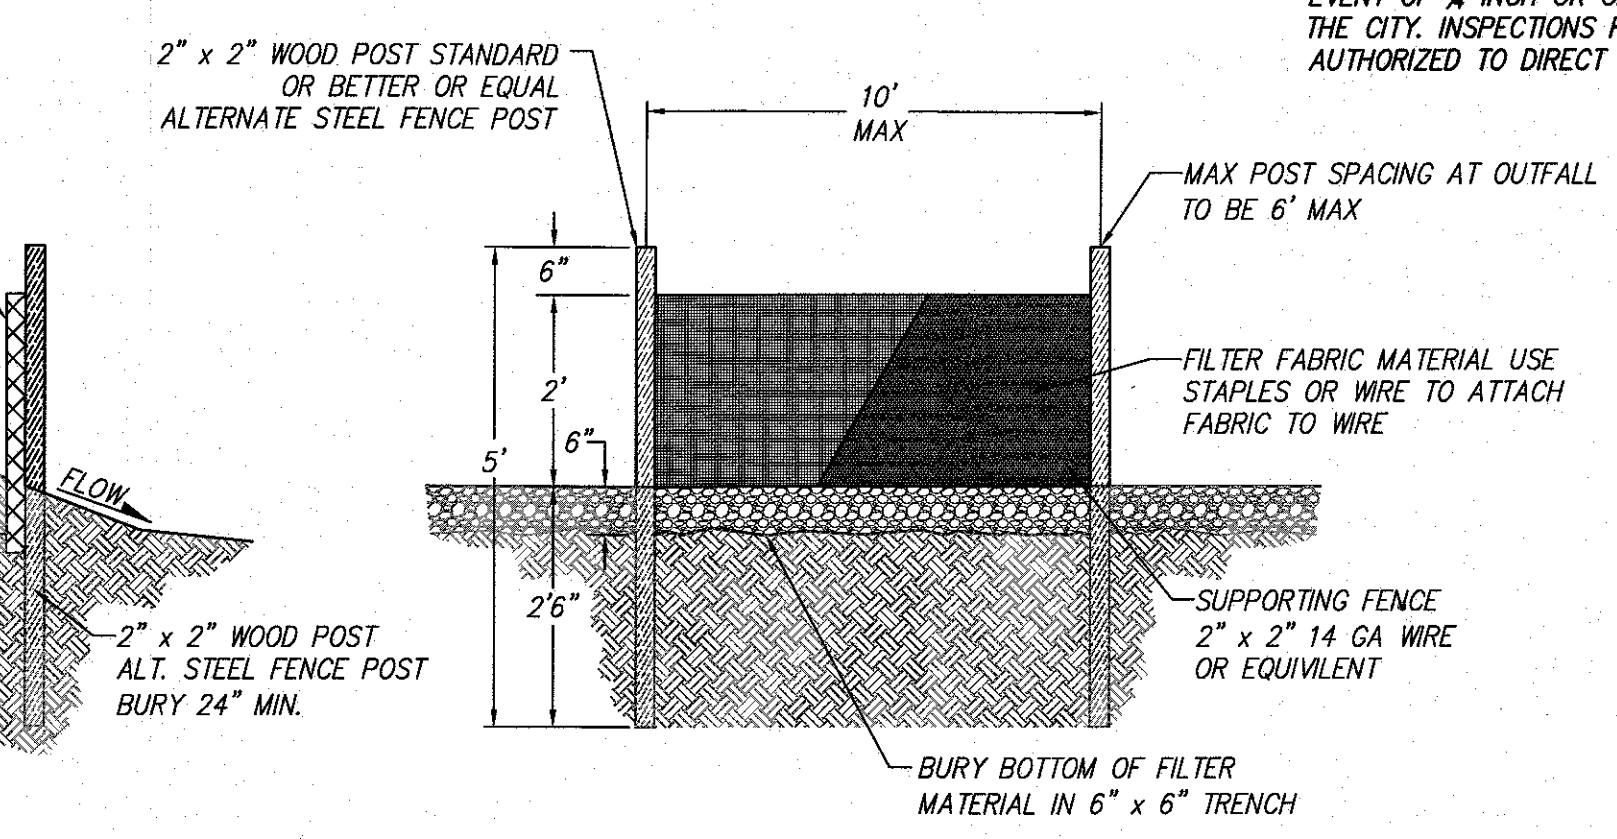

SILT FENCE FOR SEDIMENT CONTROL
N.T.S.

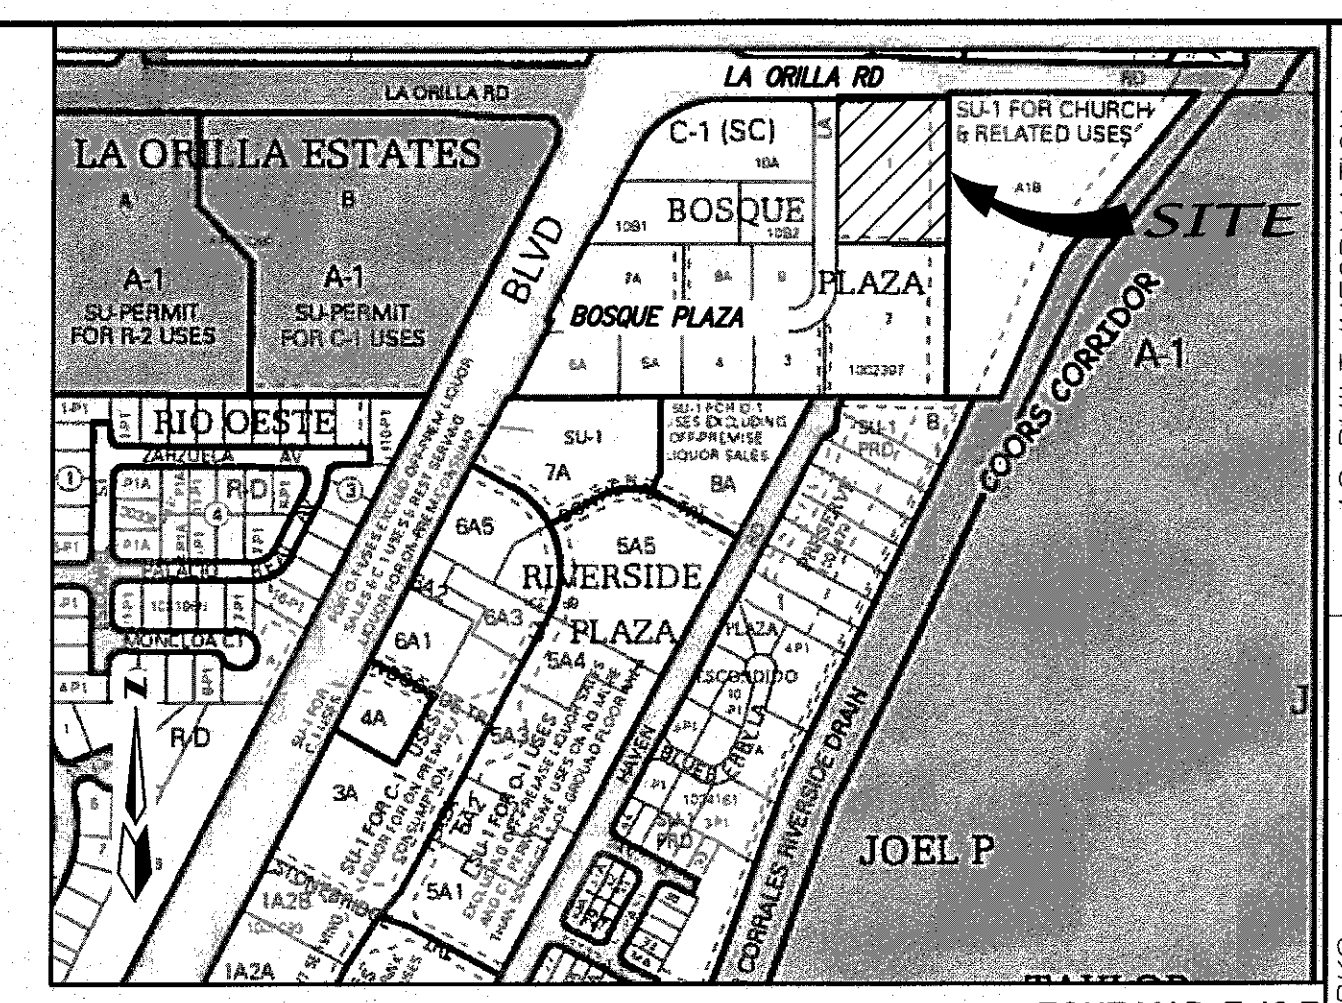

VICINITY MAP
ZONE MAP: E-12-Z

LEGAL DESCRIPTION
Lot 1 Bosque Plaza within the Section 25, Township 11 North, Range 2 East, N.M.P.M., City of Albuquerque, Bernalillo County, New Mexico.

- LEGEND**
- PERIMETER WALL OR SILT FENCE (TYPICAL)
 - CONCRETE WASHOUT AREA
 - COMPACTED CONSTRUCTION ENTRANCE
 - DUMPSTER AREA
 - WATTLES (AROUND SD INLETS TYPICAL)
 - FILTER MULCH SOCK

- GENERAL NOTES**
- WHEN DOING WORK IN THE CITY ROW (EG, SIDEWALK, DRIVE PADS, UTILITIES, ETC.) PREVENT DIRT FROM GETTING INTO THE STREET. IF DIRT IS PRESENT IN THE STREET, THE STREET SHOULD BE SWEEPED EVERY DAY OR DURING THE DAY IF RAIN IS IMMINENT OR IF THE CONTRACTOR INTRODUCES WATER INTO THE STREET.
 - ALL SOIL DISTURBED DURING UTILITY TRENCHING SHOULD BE PLACED ON THE UPSTREAM SIDE OF THE STREET CUT AND THE AREA SWEEPED AFTER THE WORK IS COMPLETE.
 - INSPECTION OF EROSION AND SEDIMENT CONTROL AND OTHER PROTECTIVE MEASURES ARE REQUIRED ONCE EVERY 14 DAYS AND AFTER A PRECIPITATION EVENT OF 1/4 INCH OR GREATER UNTIL THE SITE IS CONSIDERED STABILIZED BY THE CITY. INSPECTIONS REPORTS ARE TO BE KEPT BY THE PERSON OR ENTITY AUTHORIZED TO DIRECT CONSTRUCTION ACTIVITIES ON THE SITE.

MARK GOODWIN & ASSOCIATES, P.A.
CONSULTING ENGINEERS
P.O. BOX 90606
ALBUQUERQUE, NEW MEXICO 87199
OFFICE (505) 828-2200, FAX (505) 797-9539

CITY OF ALBUQUERQUE
PLANNING DEPARTMENT

TITLE: GUARDIAN STORAGE EROSION & SEDIMENT CONTROL PLAN

DESIGN REVIEW COMMITTEE: CITY ENGINEER APPROVAL

LAST DESIGN UPDATE: MO./DAY/YR. MO./DAY/YR.

CITY PROJECT NO. ZONE MAP NO. SHEET **1 of 1**