



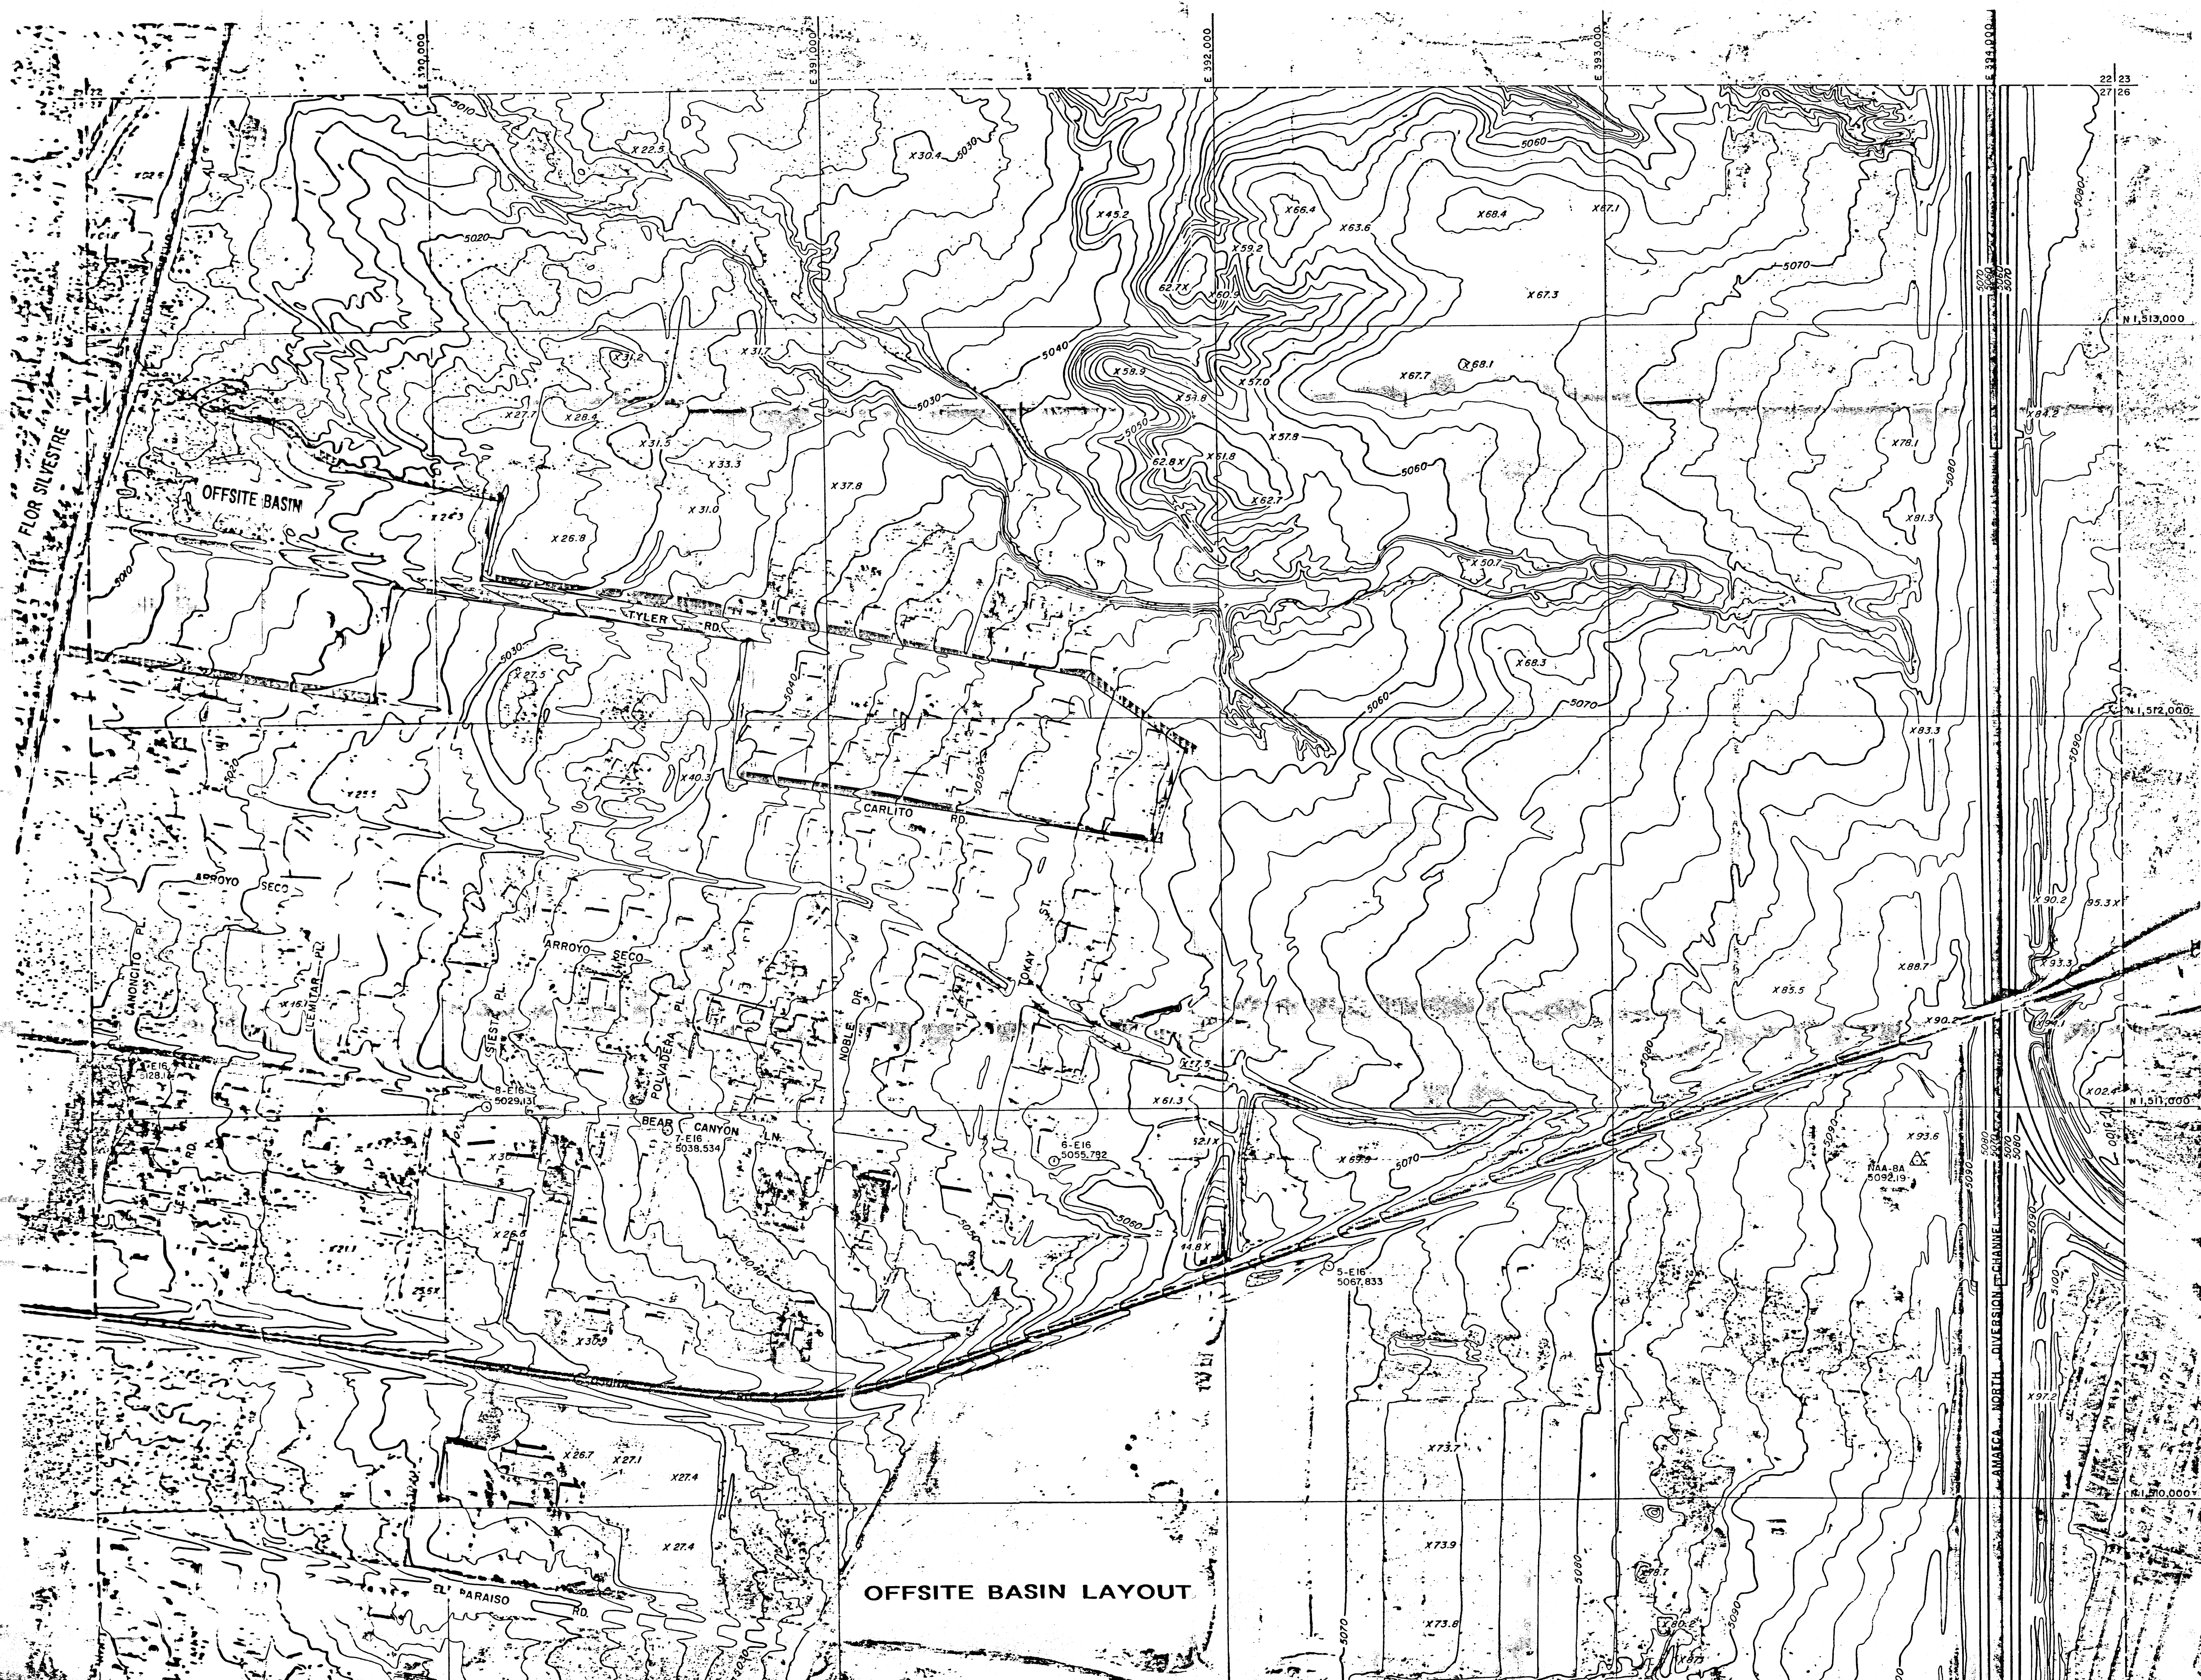


- LEGEND**
- HORIZONTAL CONTROL POINT
 - HORIZONTAL & VERTICAL CONTROL POINT
 - VERTICAL CONTROL & BENCH MARKS
 - ANALYTICAL DERIVED CONTROL
 - SECTION CORNER
 - PROJECTED SECTION CORNER
 - SECTION LINE & PROJECTED SECTION LINE
 - TOWNSHIP & RANGE LINE & PROJECTED LINE
 - MUNICIPAL BOUNDARY LINE
 - GRANT LINE
 - INDEX CONTOUR
 - INTERMEDIATE CONTOUR
 - DEPRESSION CONTOUR
 - SPOT ELEVATION


Reproduction for sale of prints or
reproducibles prohibited except by
permission of the City Engineer.
City of Albuquerque

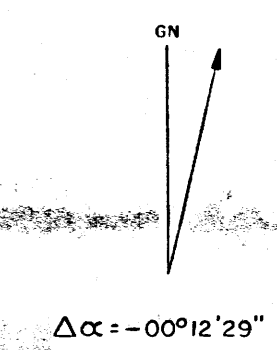


THIS MAP COMPLIES WITH THE NATIONAL STANDARD
MAP ACCURACY REQUIREMENTS.

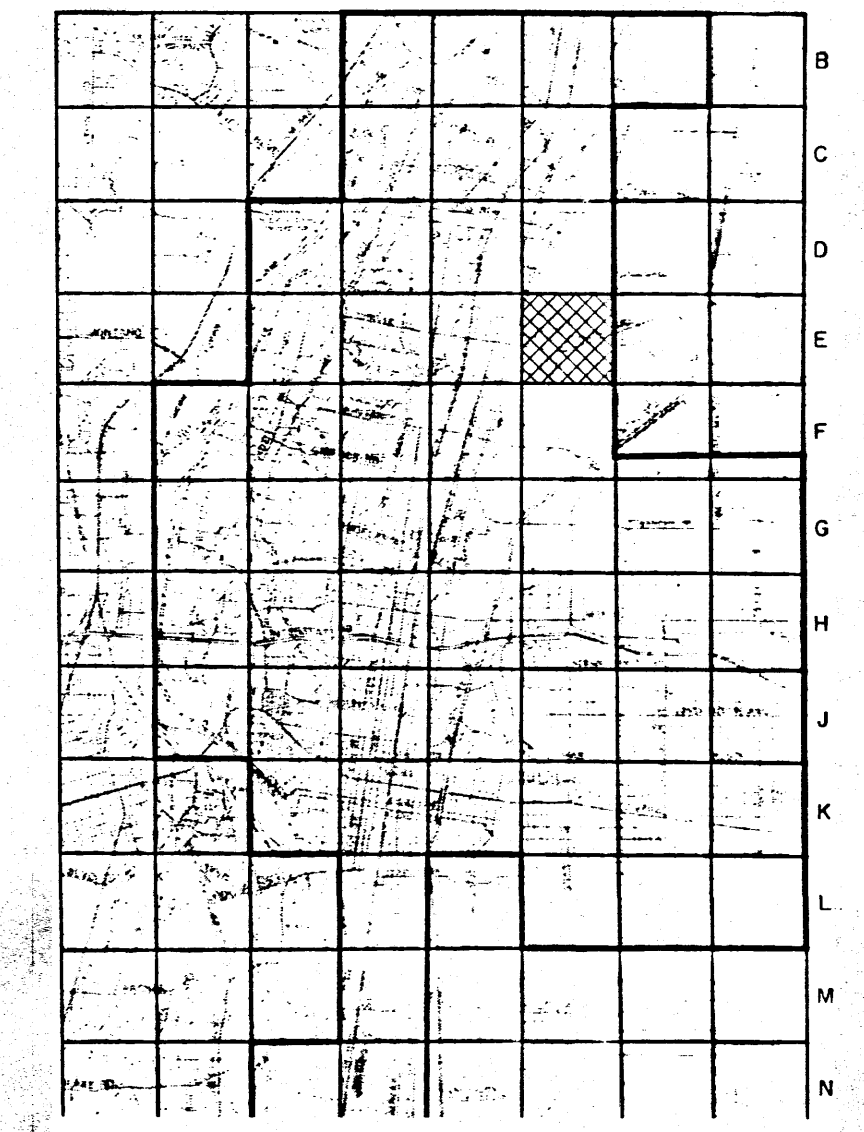


HYDROLOGY SECTION
APR 27 2000

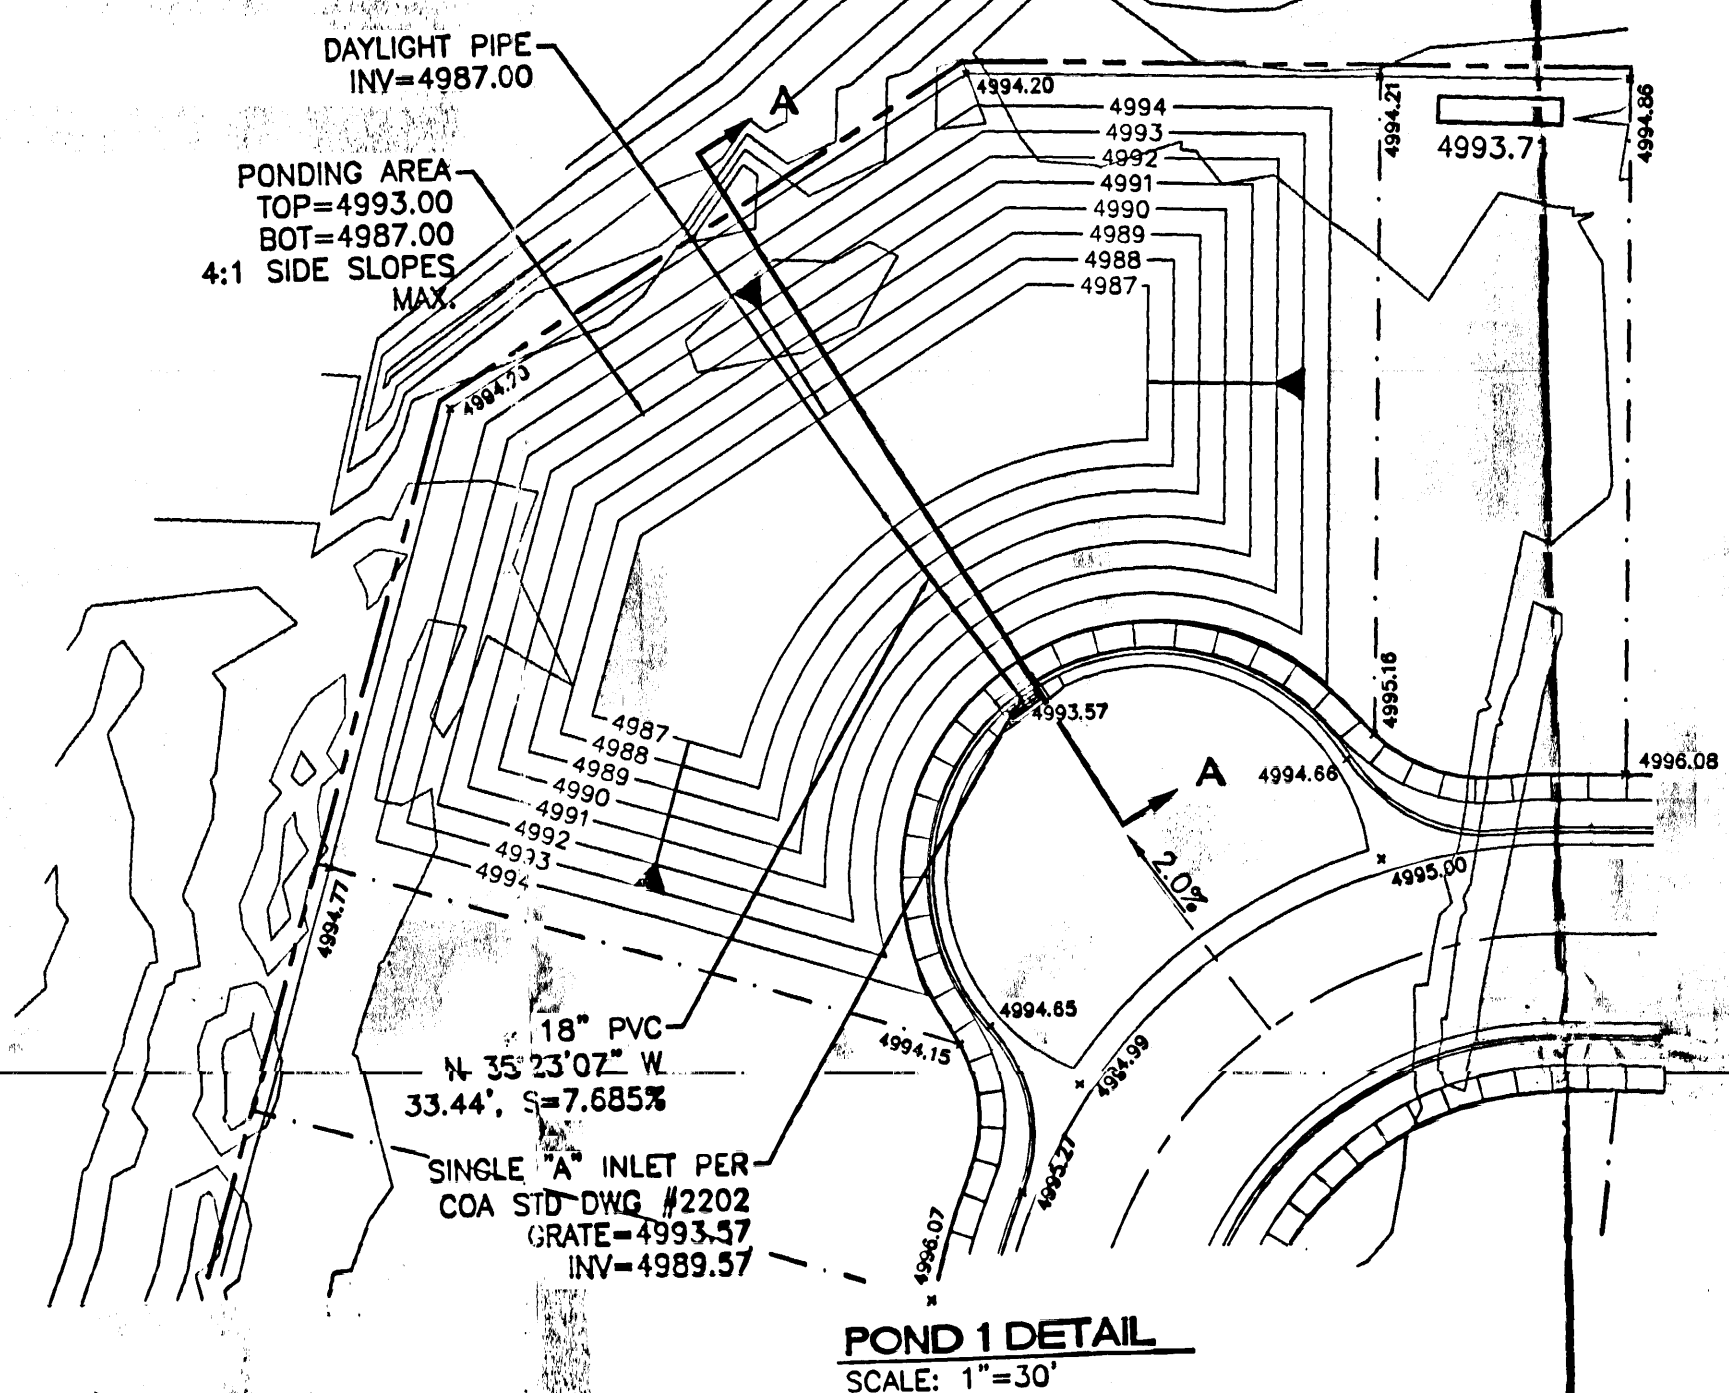


POND 1 DETAIL
SCALE: 1"=30'

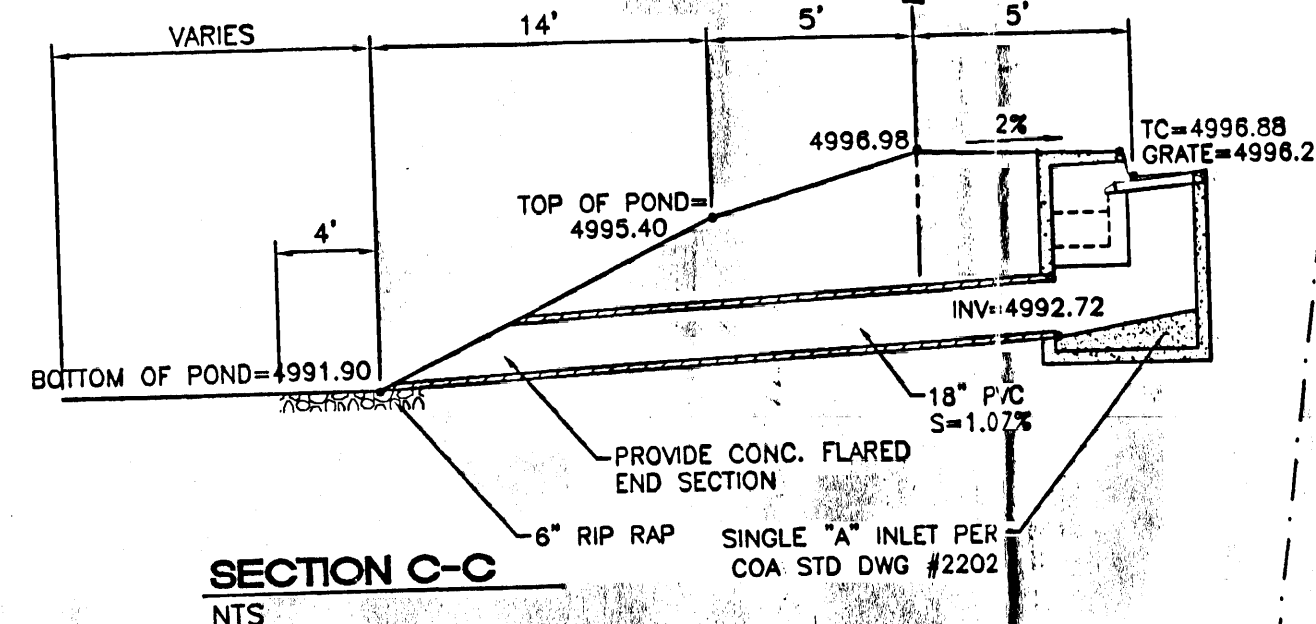


SECTION C-C
NTS

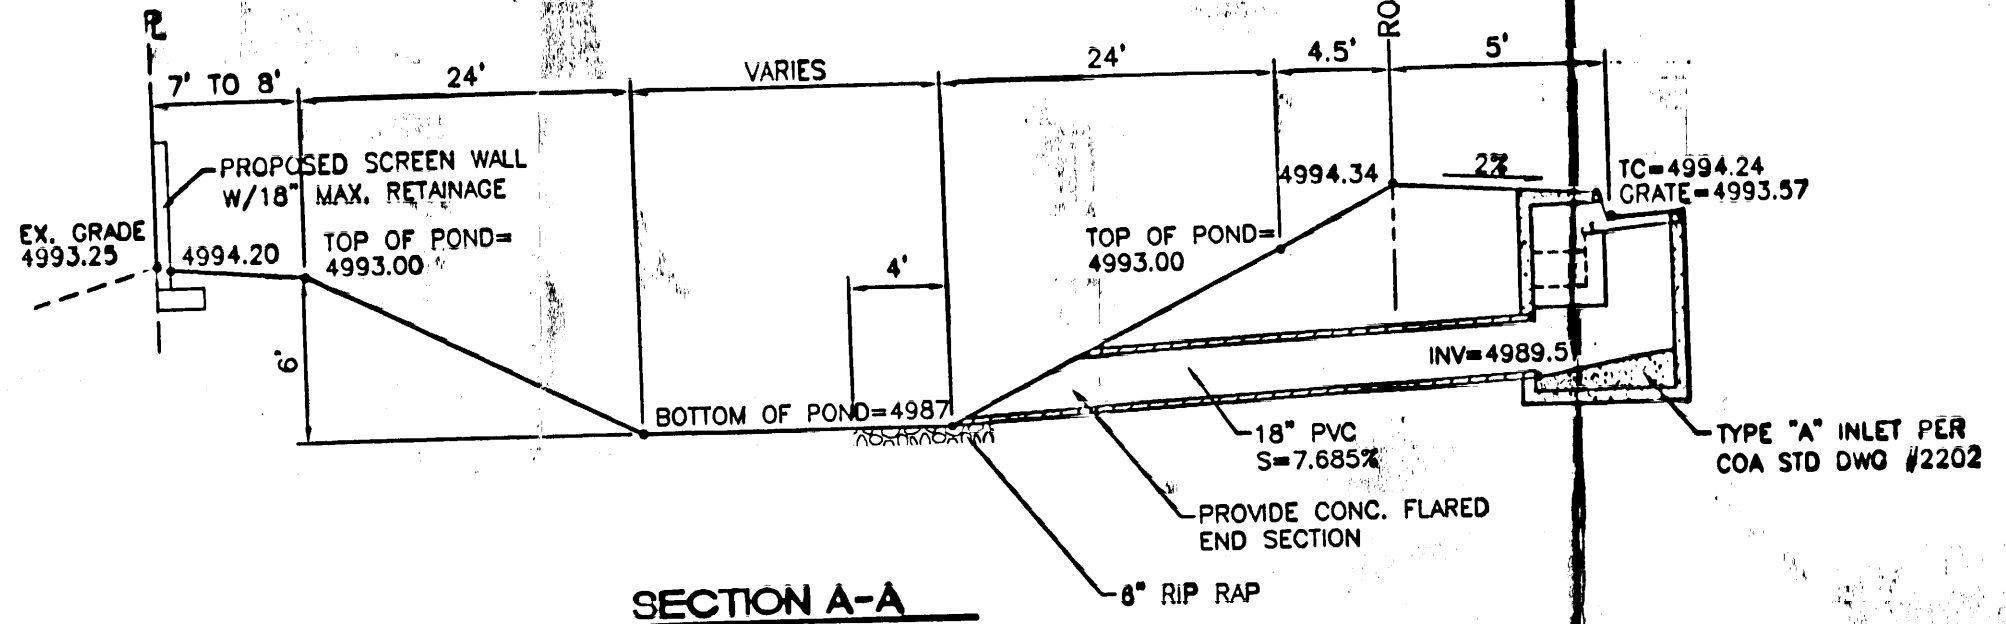


SECTION A-A
NTS

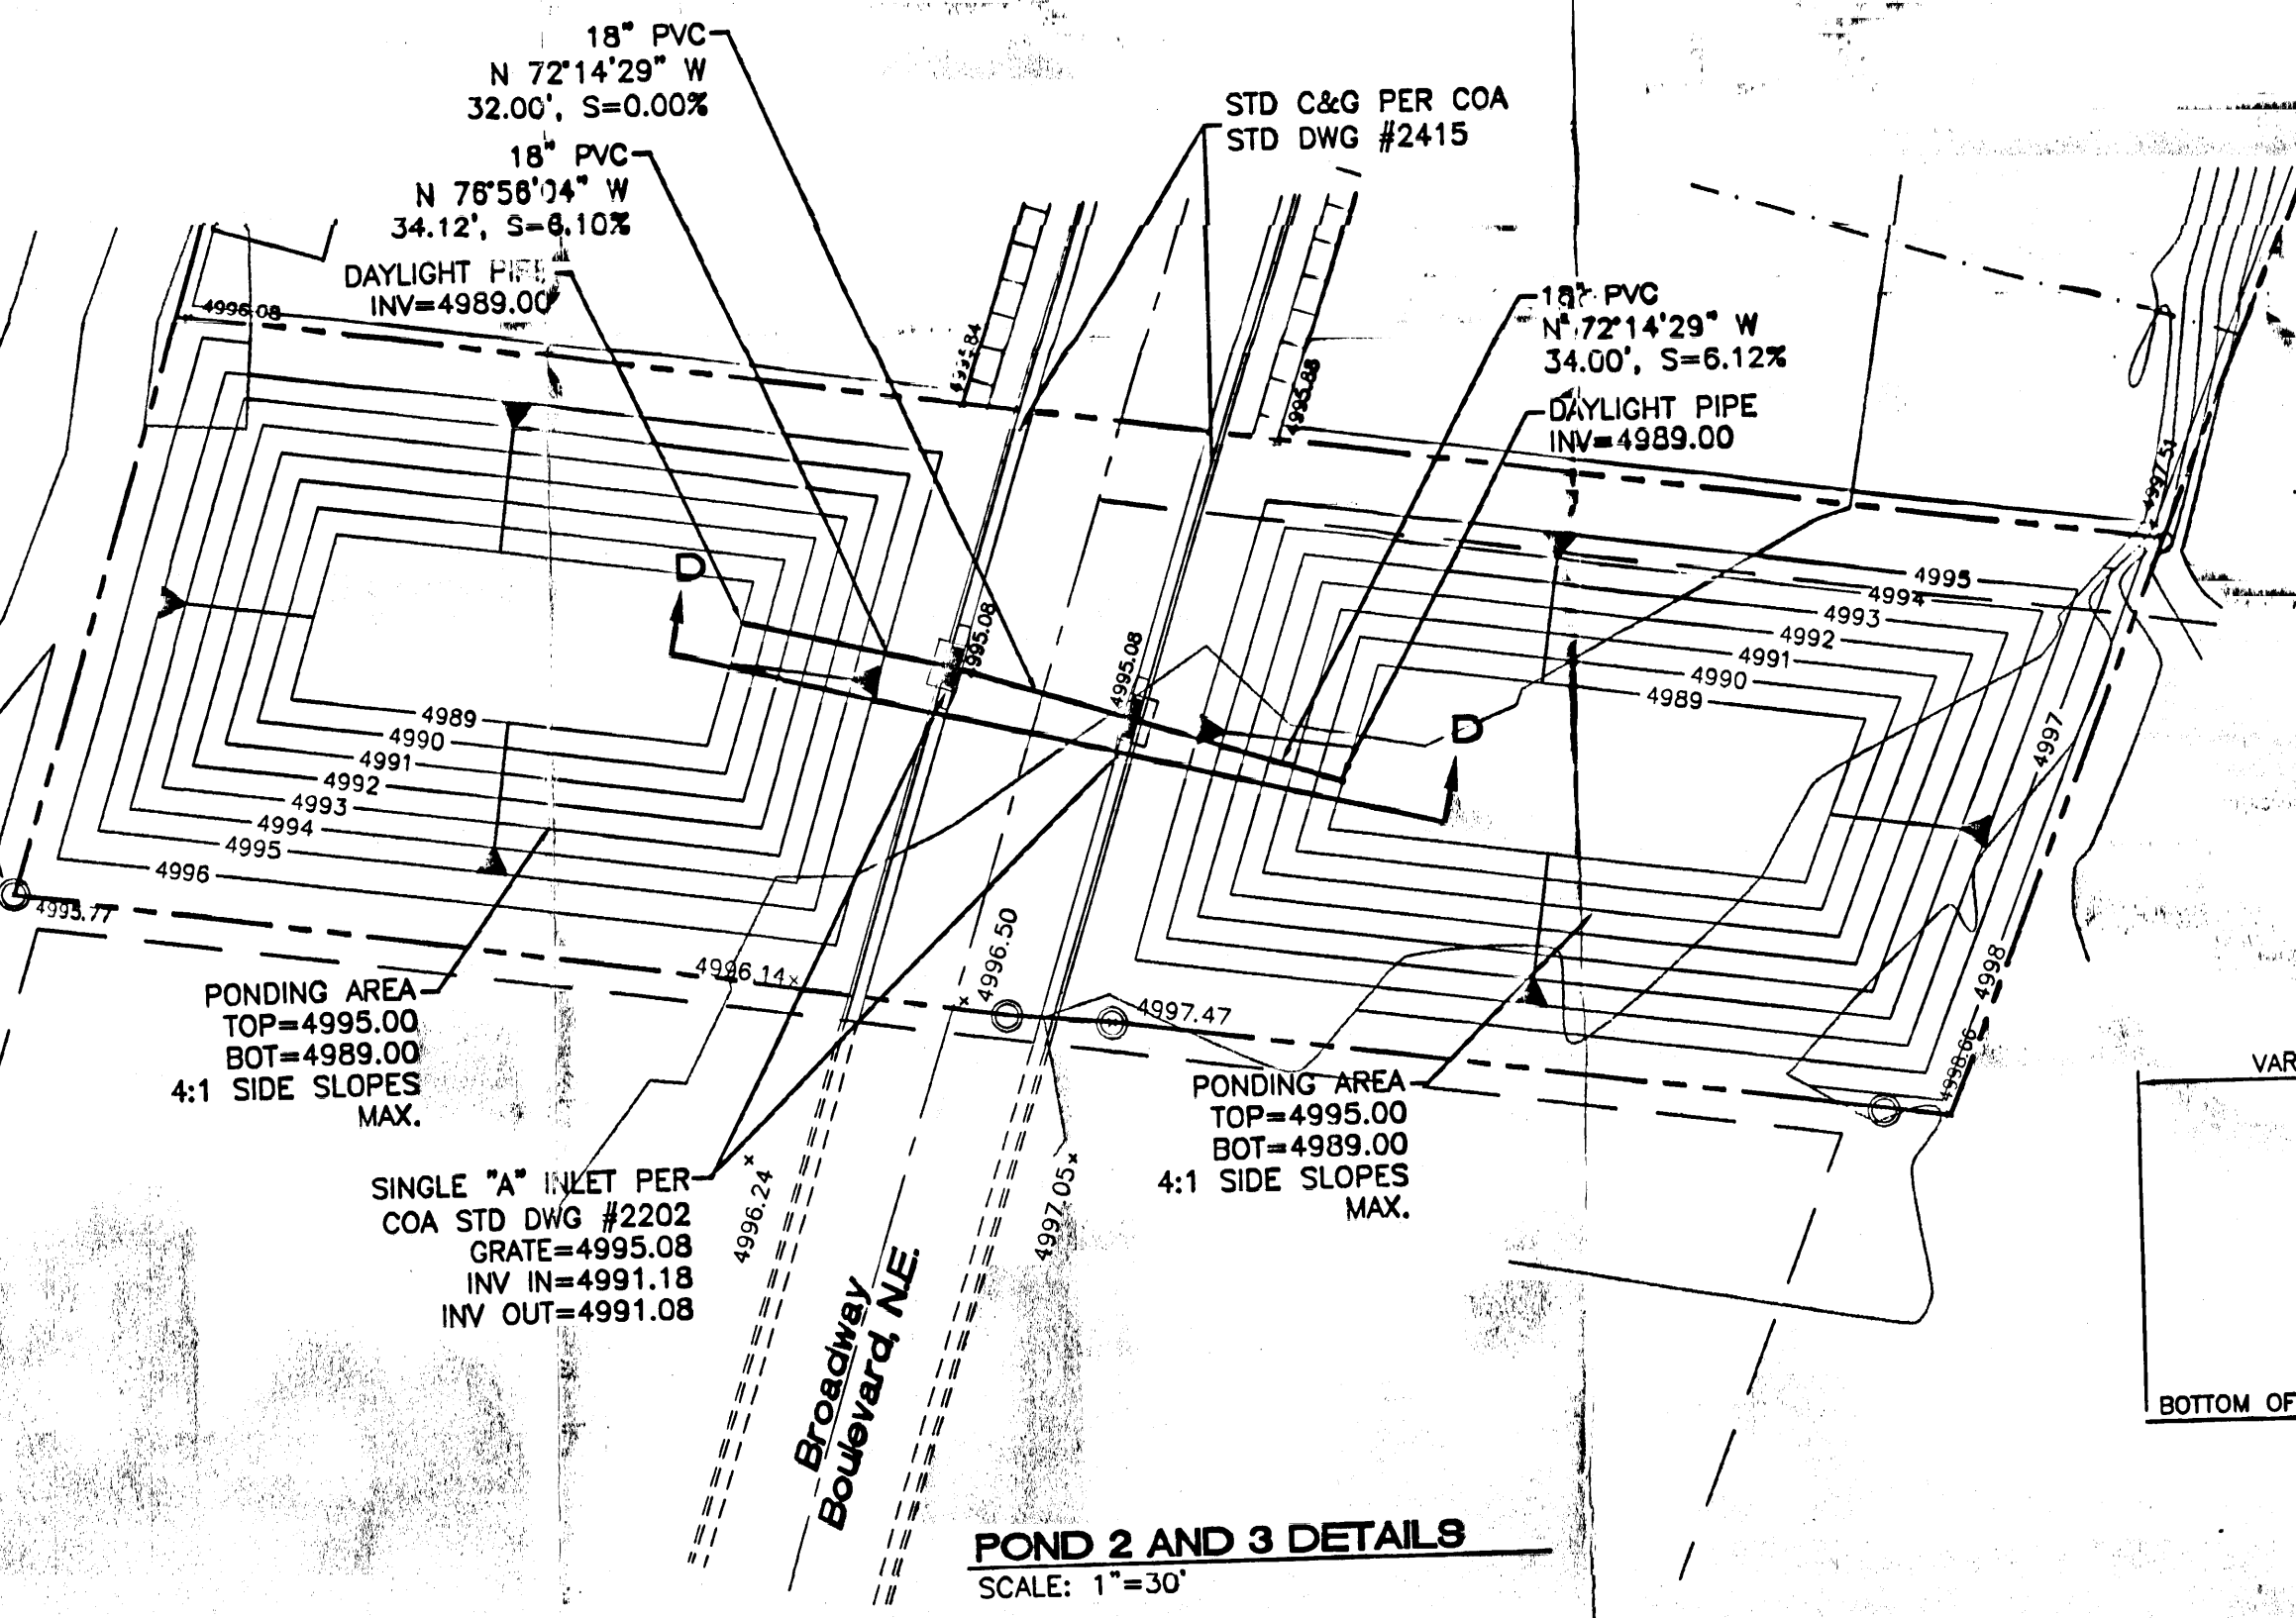


POND 2 AND 3 DETAILS
SCALE: 1"=30'

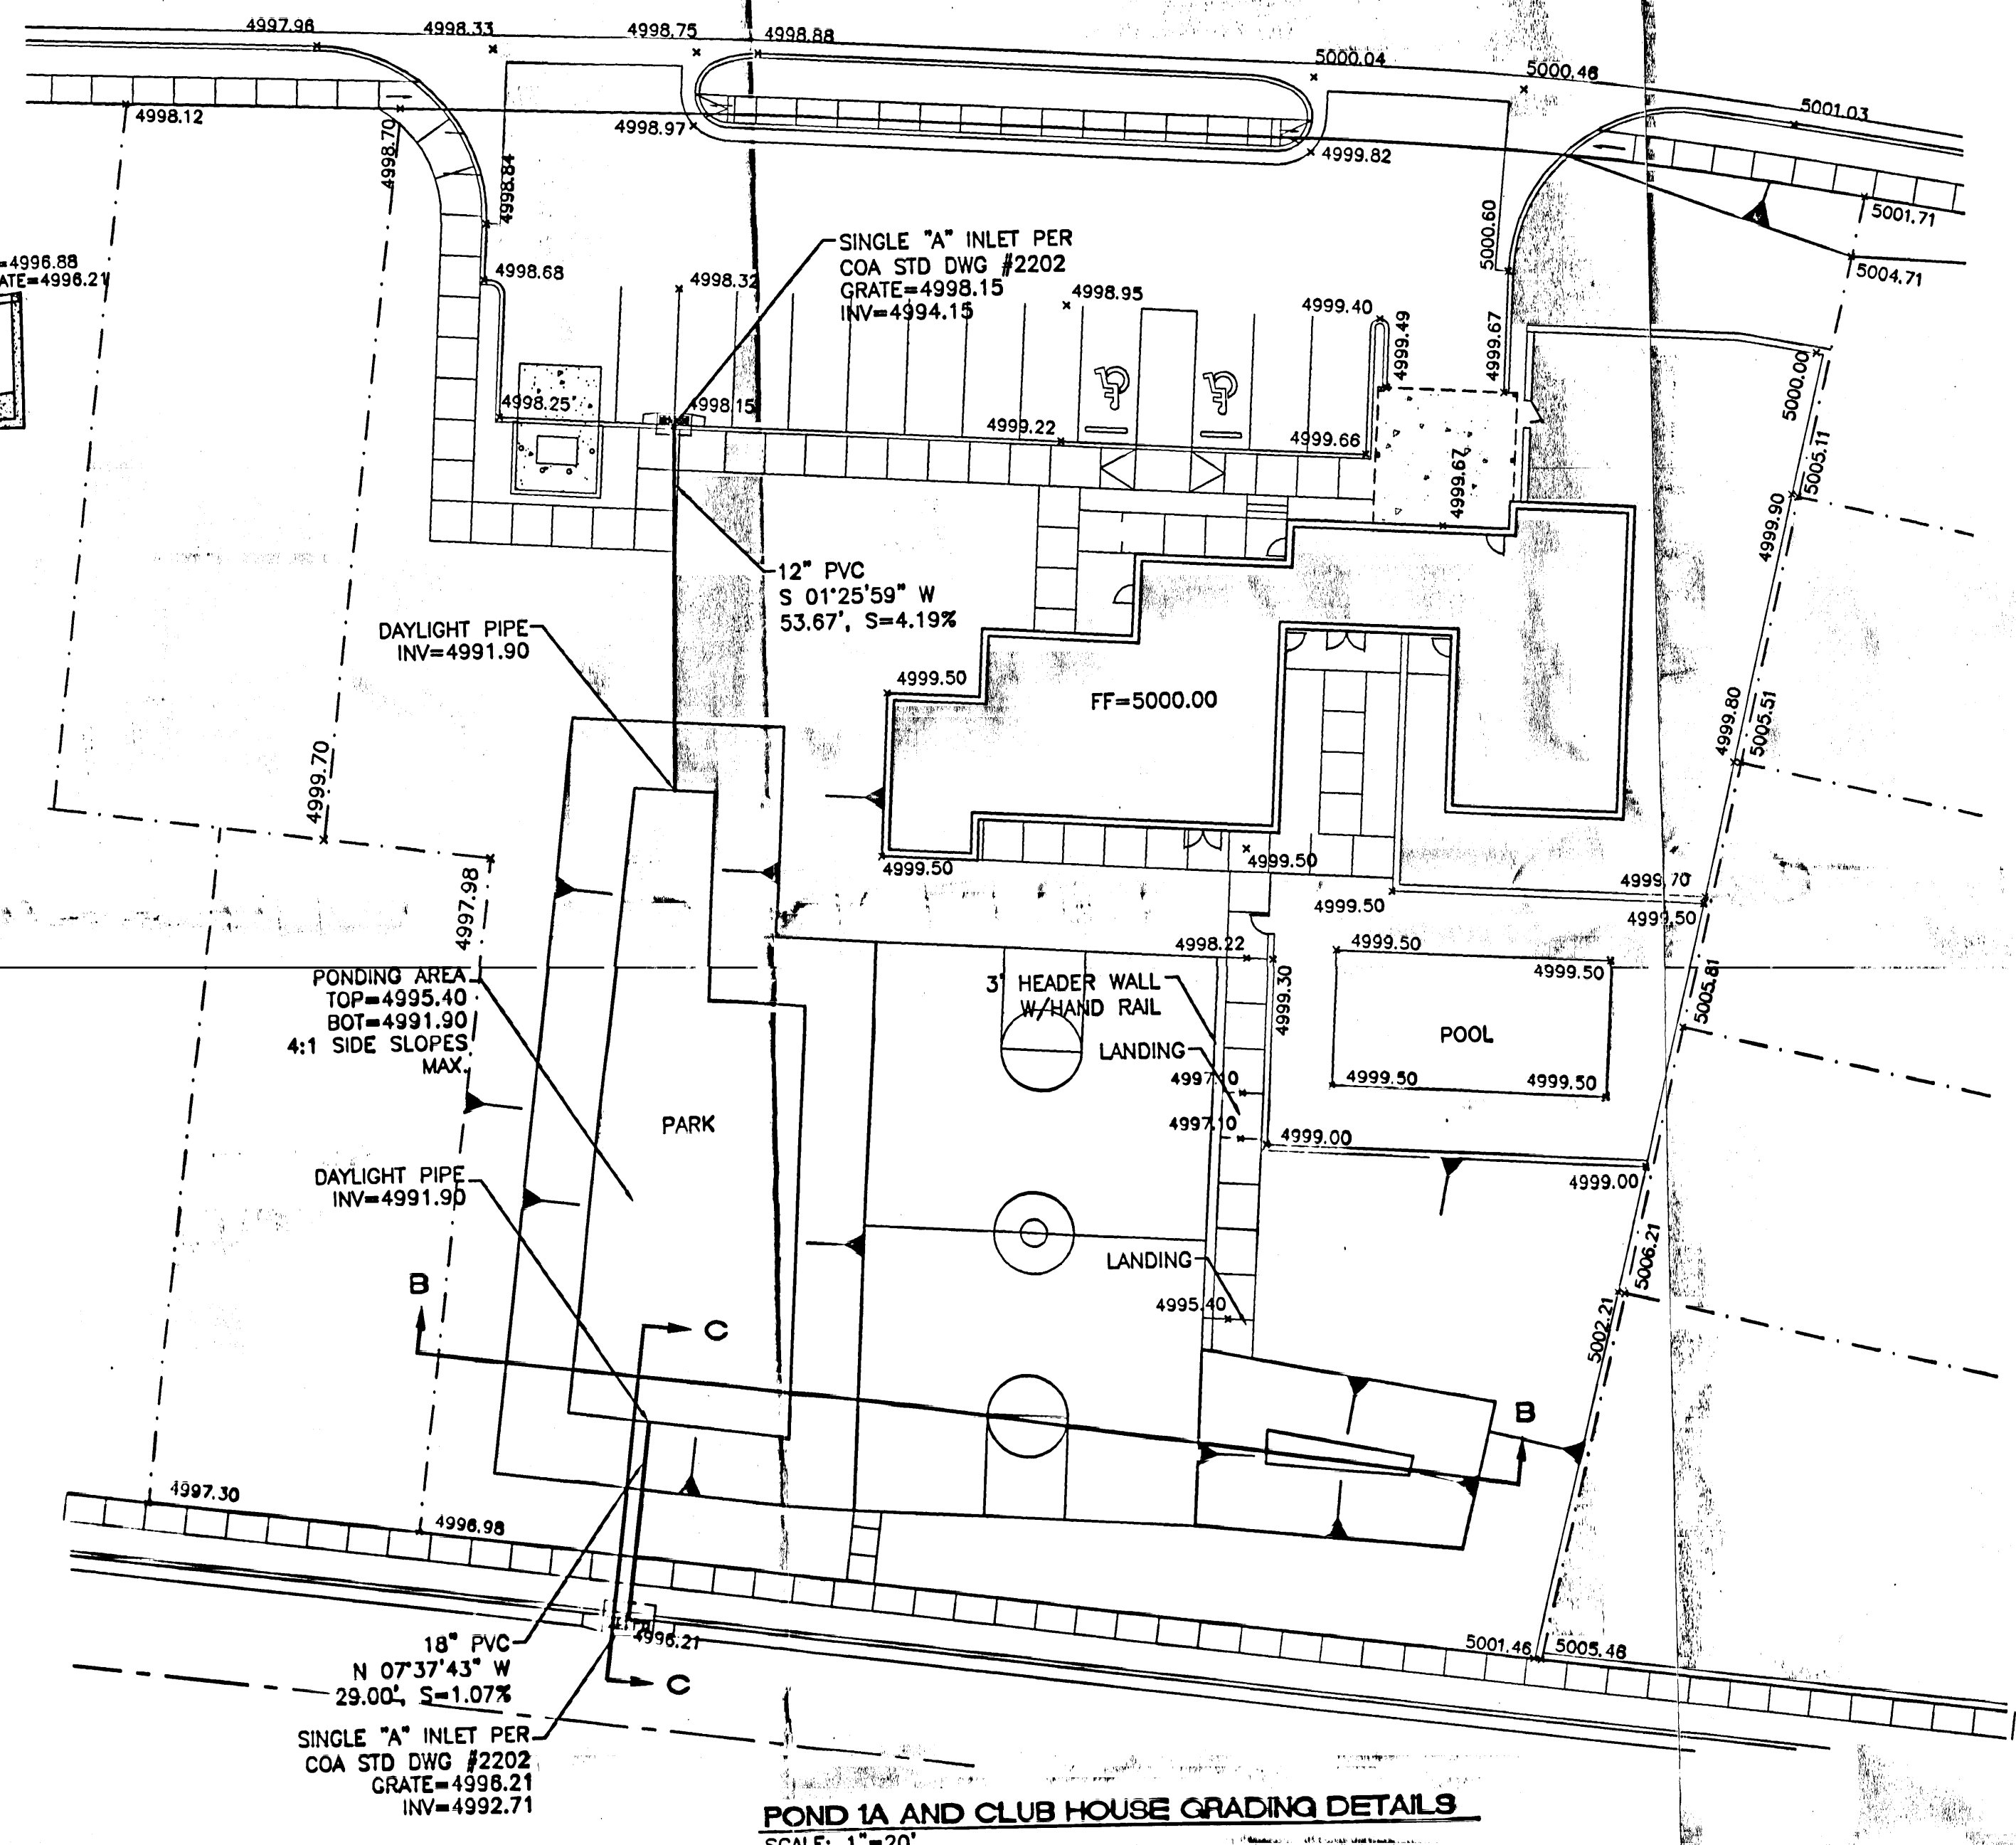

POND 1A AND CLUB HOUSE GRADING DETAILS
SCALE: 1"=20'

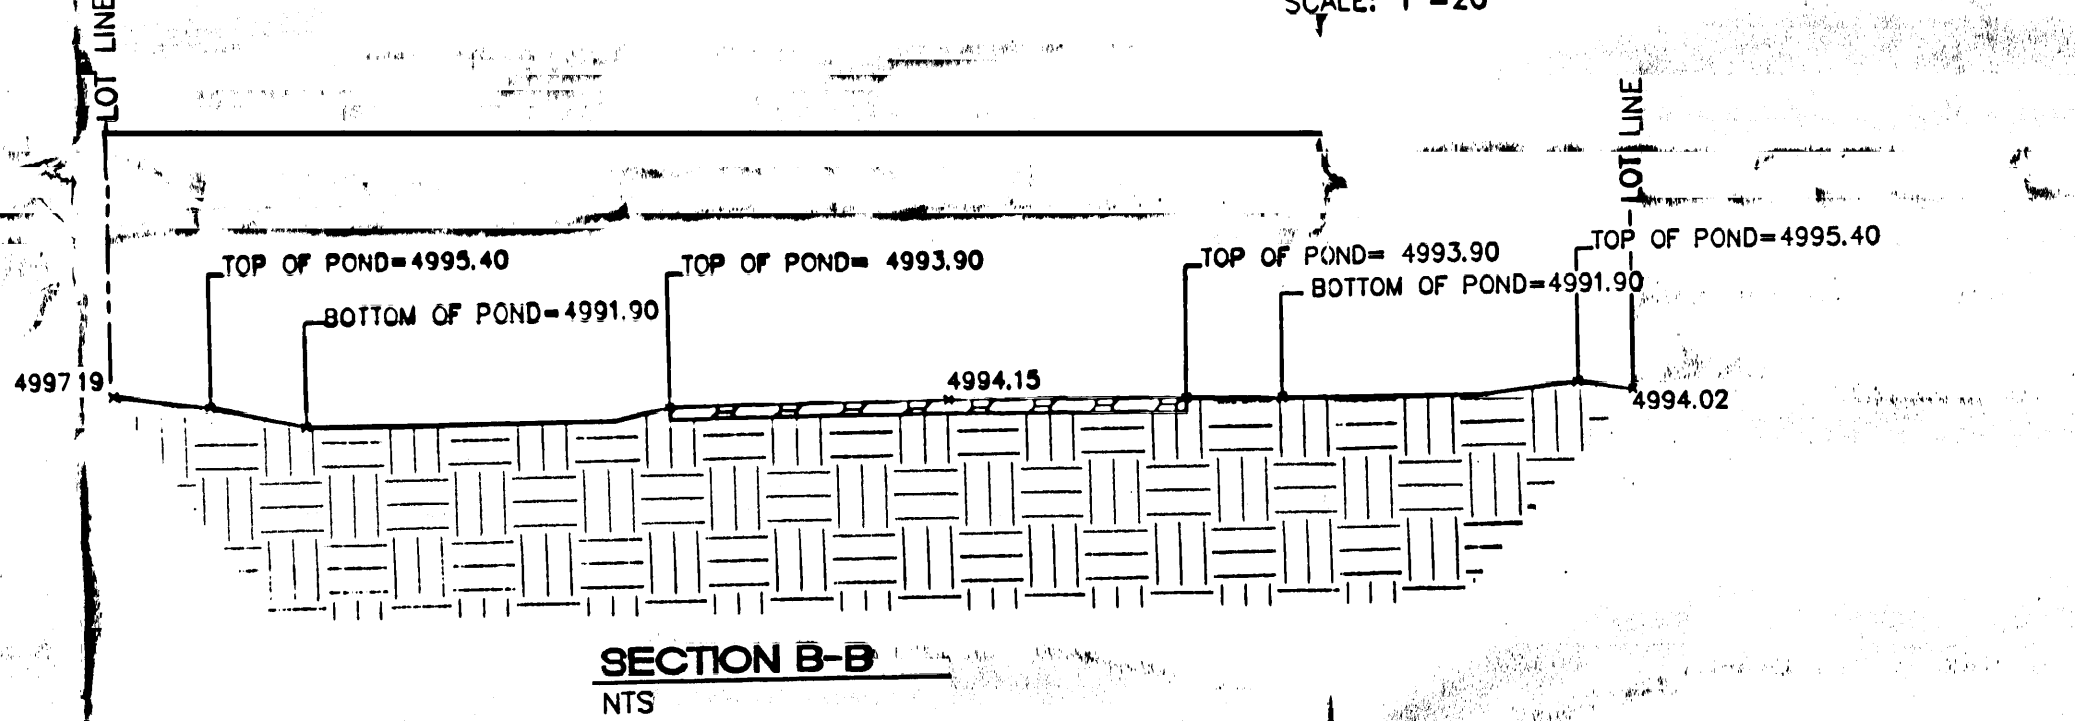


SECTION B-B
NTS

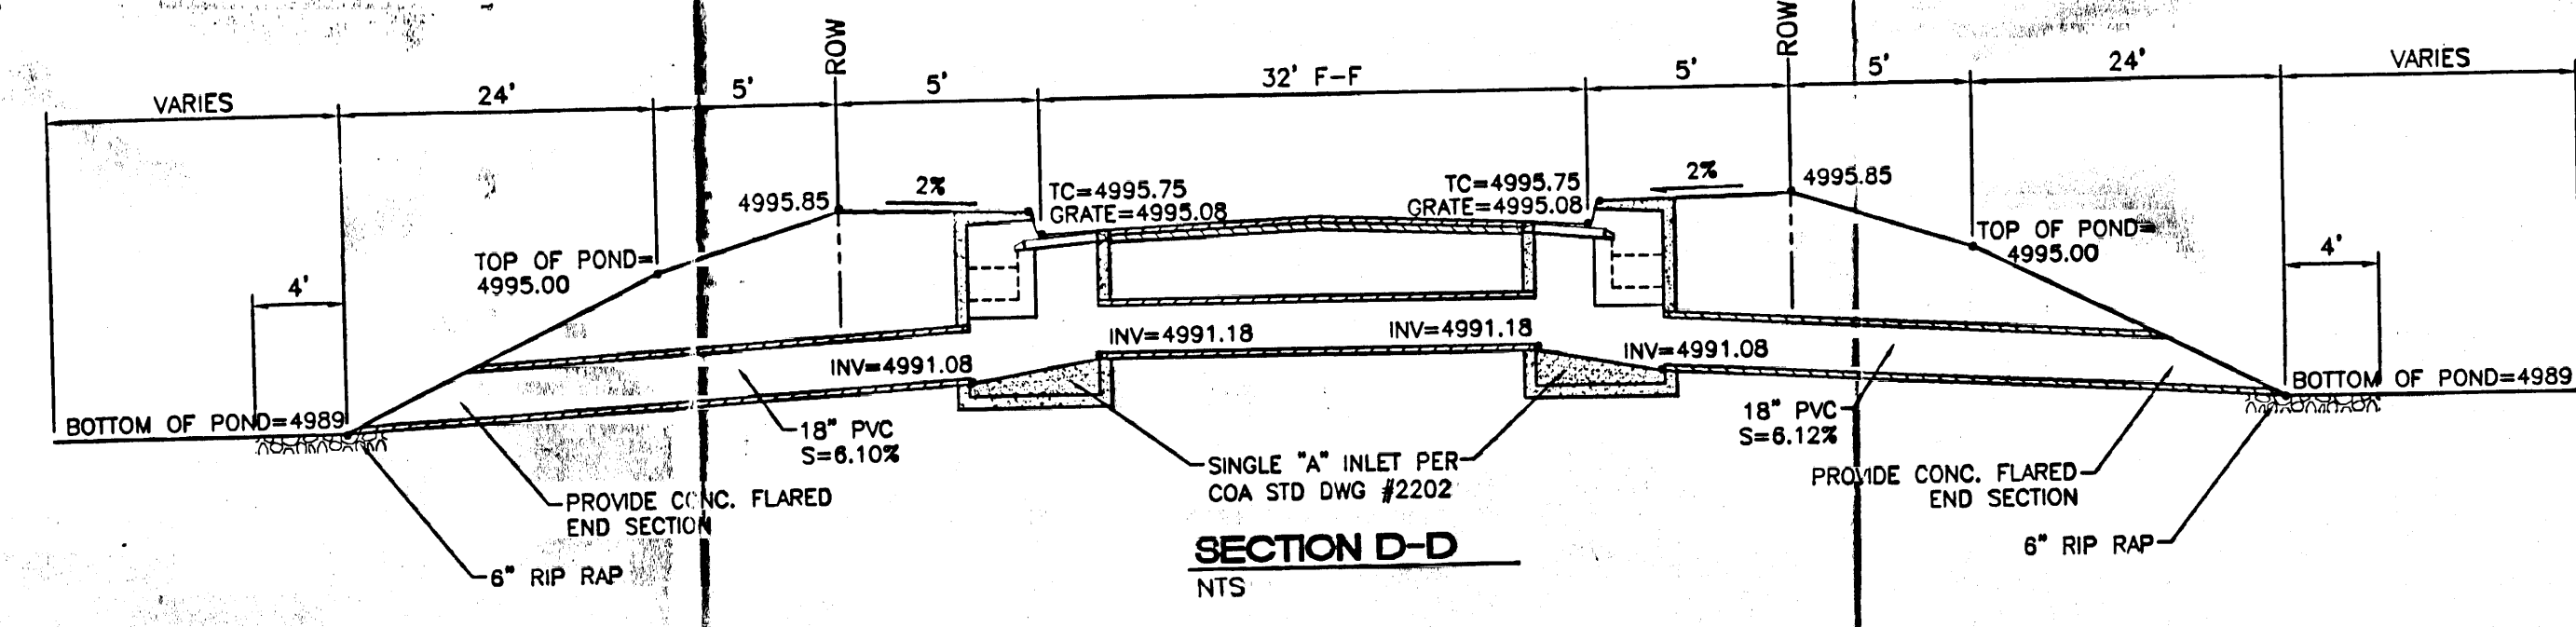




SECTION D-D
NTS

HYDROLOGY SECTION
APR 27 2000

ENGINEER'S SEAL RONALD R. BOHANNAN P.E. #7868	FLOR SILVESTRE MOBILE HOME PARK GRADING AND POND DETAILS		DRAWN BY WCVJ
	DATE 4-17-00		GR-DET.DWG
	TIERRA WEST, LLC 8509 JEFFERSON NE ALBUQUERQUE, NEW MEXICO 87113 (505)858-3100		SHEET # 5A
			JOB # 990032

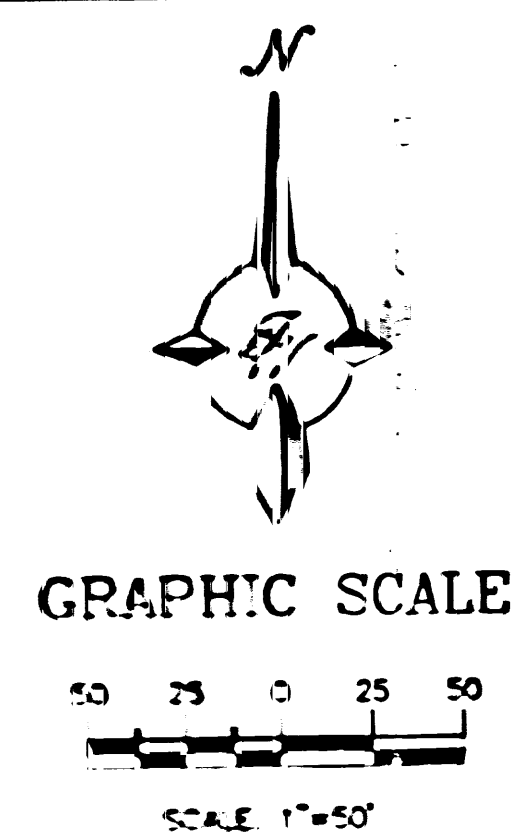


LEGAL DESCRIPTION:
LOT 2 AND TRACT 22A LANDS OF CHAPMAN AND WOOD TRACTS 22A AND 22B
PROPERTY MAP 29

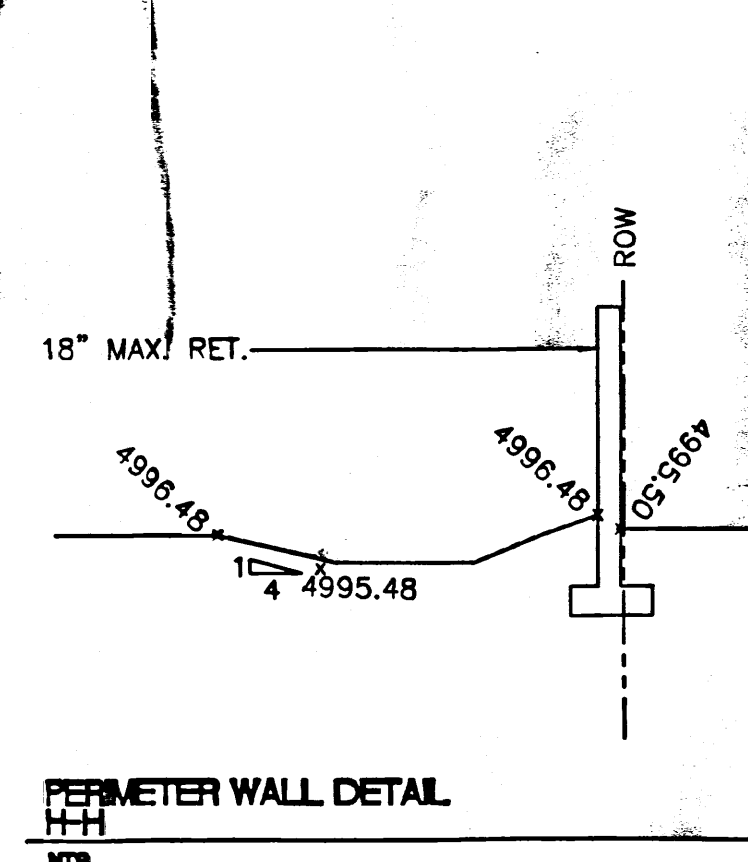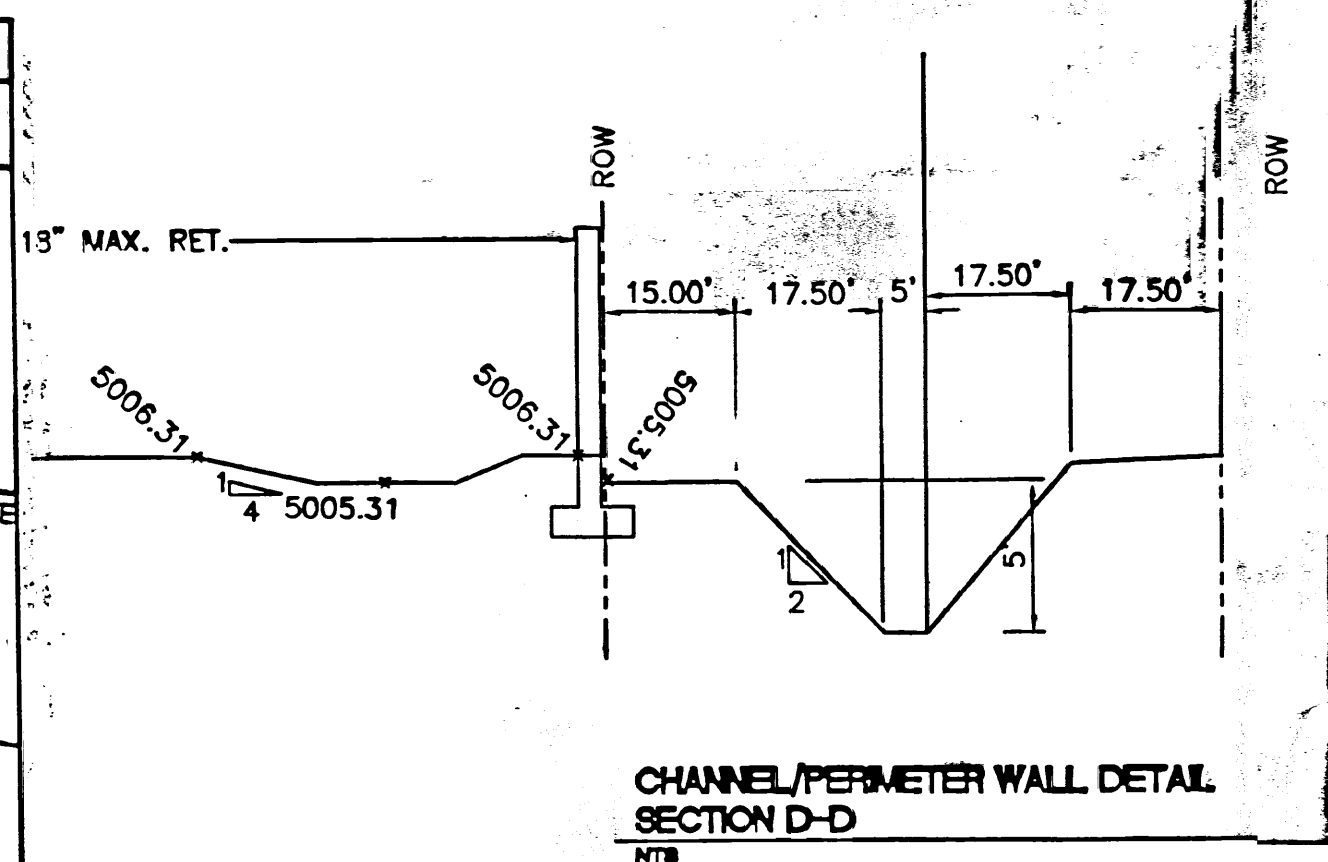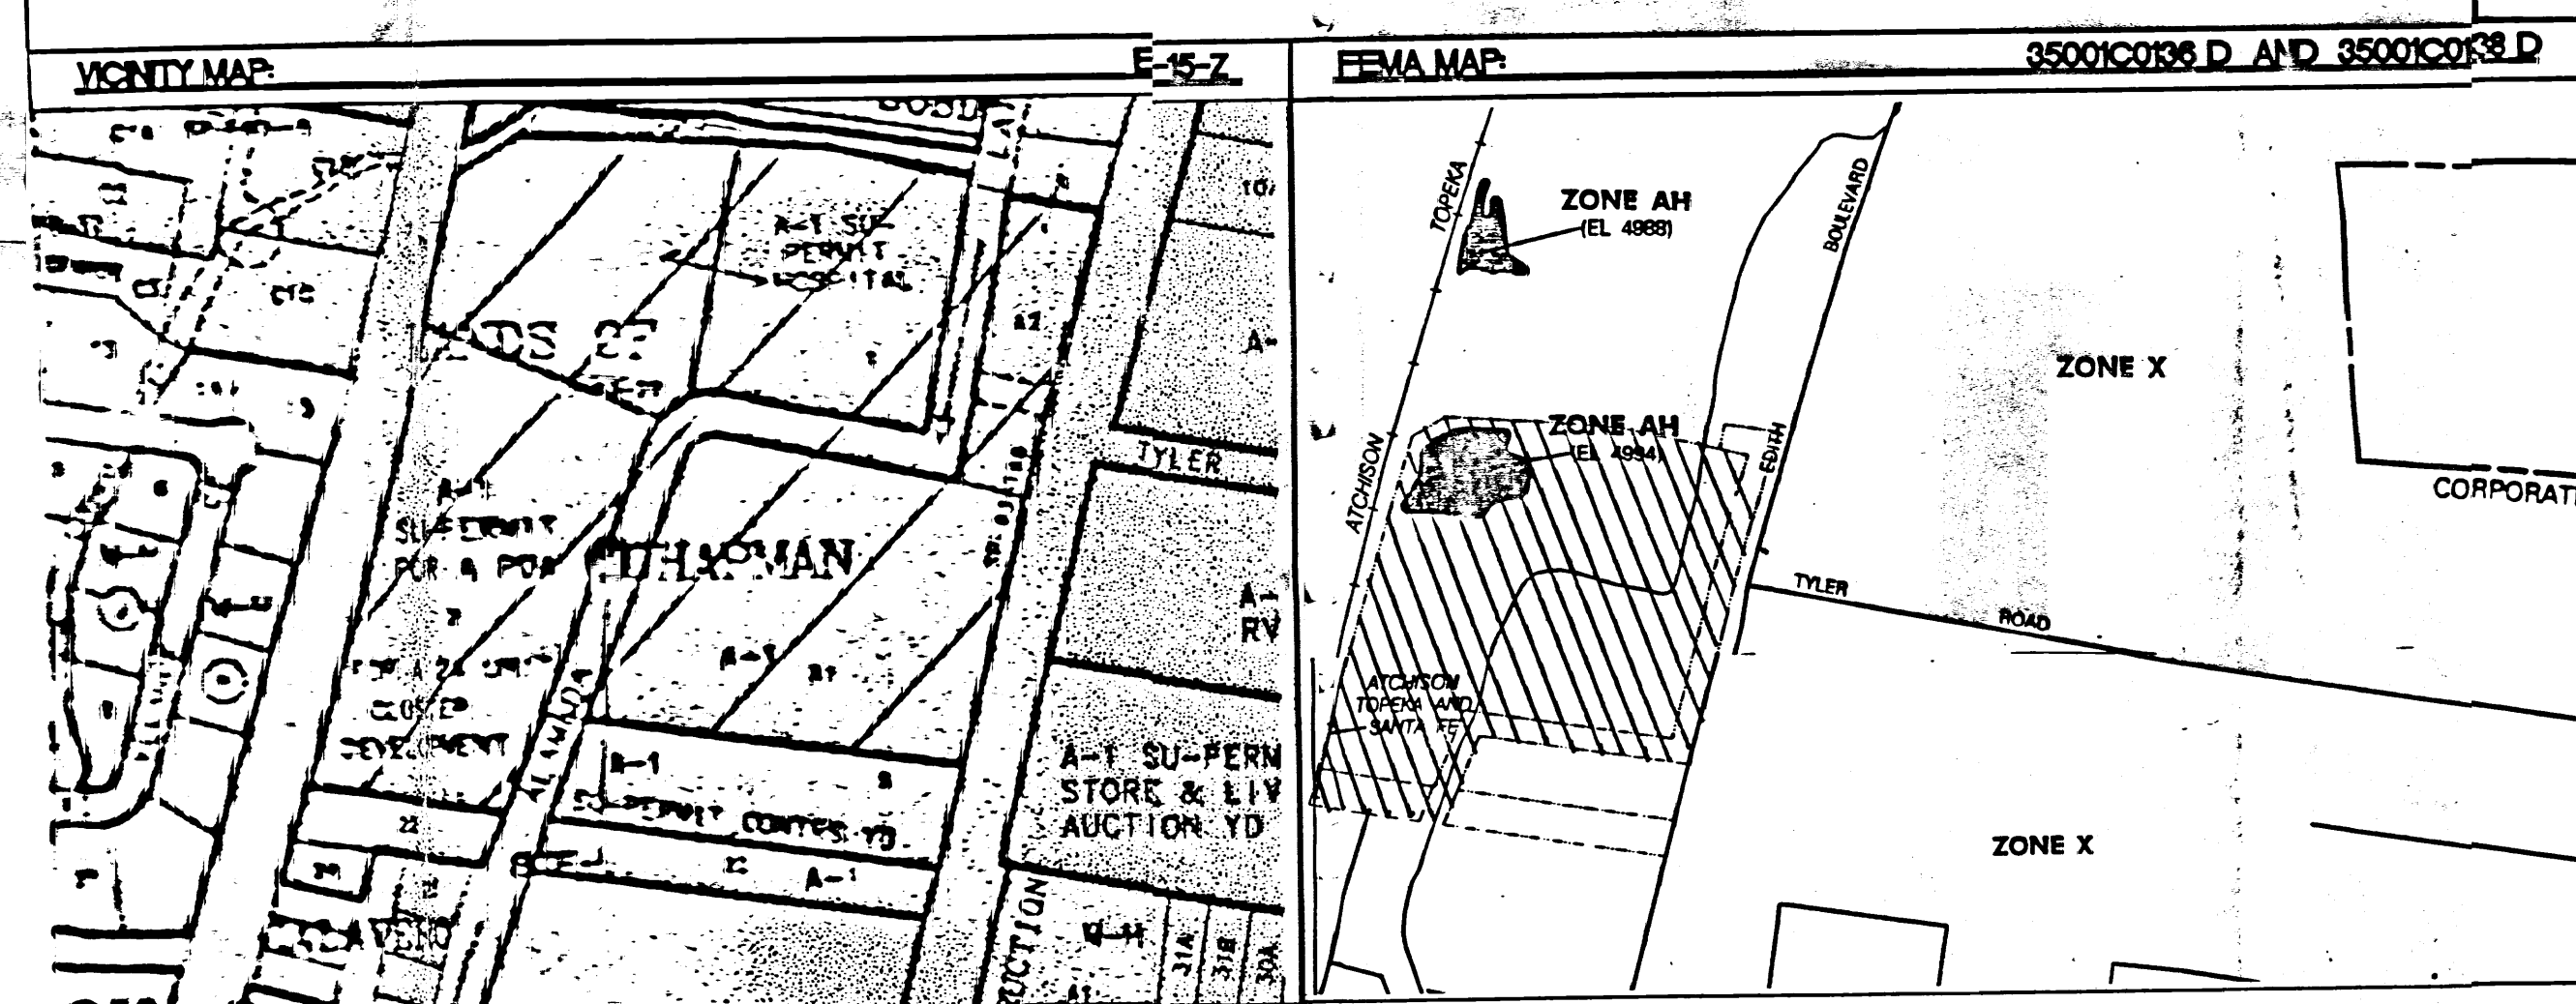

FINCH GRADING APPROVAL

ENGINEER'S
SEAL

 

RONALD R. SCHANNA
P.E. #7868

**FLOR SILVESTRE
MOBILE HOME PARK**

**GRADING AND
DRAINAGE PLAN - A**

TIERRA WEST, LLC

8509 JEFFERSON NE
ALBUQUERQUE, NEW MEXICO 87113
(505) 858-3100

DRAWN BY WCWJ	DATE
	4-17-00
	9932GR.DWG
	SHEET #
	4
	JOB #
	990032