




SECTION SCALE: 3/4" = 1'-0"

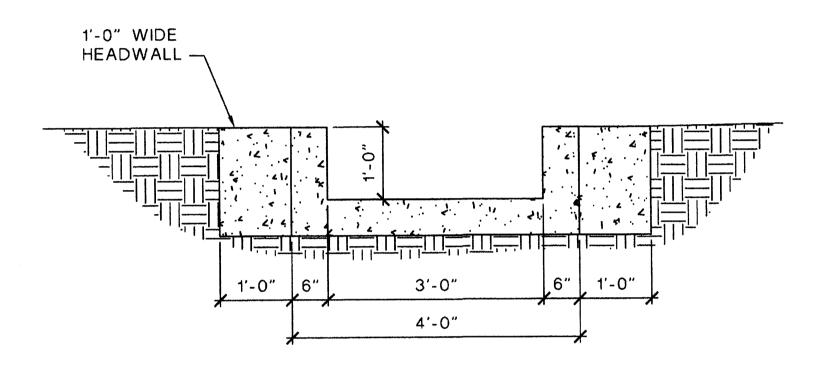

 

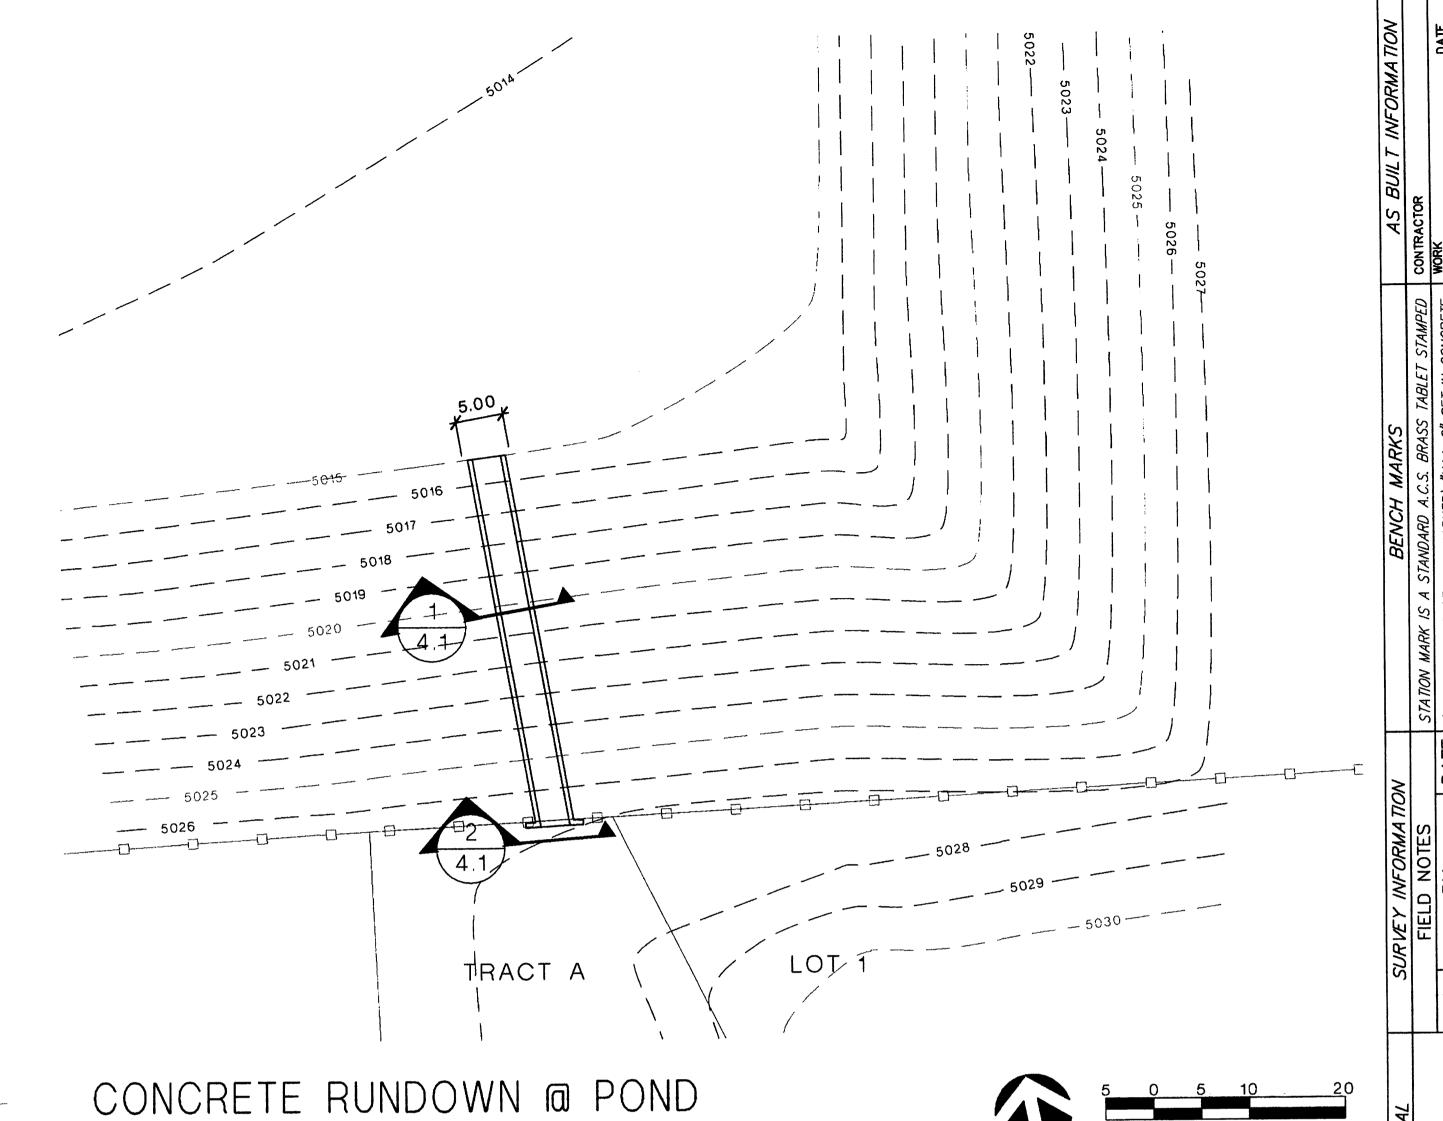

SO-19 FORM

SCALE: 1" = 10'

NOTICE TO CONTRACTOR

- 1. AN EXCAVATION/CONSTRUCTION PERMIT WILL BE REQUIRED BEFORE BEGINNING ANY WORK WITHIN THE CITY RIGHT-OF-WAY. AN APPROVED COPY OF THESE PLANS MUST BE SUBMITTED AT
- THE TIME OF APPLICATION FOR THIS PERMIT. 2. ALL WORK DETAILED ON THESE PLANS TO BE PERFORMED WITHIN THE CITY RIGHT-OF-WAY SHALL, EXCEPT AS OTHERWISE STATED OR PROVIDED FOR HEREON, BE CONSTRUCTED IN ACCORDANCE WITH C.O.A. STANDARD SPECIFICATIONS FOR PUBLIC WORKS CONSTRUCTION 1986.
- 3. TWO (2) WORKING DAYS PRIOR TO ANY EXCAVATION, THE CONTRACTOR MUST CONTACT LINE LOCATING SERVICE 260-1990, FOR LOCATION OF EXISTING UTILITIES.
- 4. PRIOR TO CONSTRUCTION, THE CONTRACTOR SHALL EXCAVATE AND VERIFY THE HORIZONTAL AND VERTICAL LOCATIONS OF ALL OBSTRUCTIONS. SHOULD A CONFLICT EXIST, THE CONTRACTOR SHALL NOTIFY THE ENGINEER OR SURVEYOR SO THAT THE CONFLICT CAN BE RESOLVED WITH MINIMUM AMOUNT OF DELAY. 5. BACKFILL COMPACTION SHALL BE ACCORDING TO ARTERIAL
- STREET USE. 6. MAINTENANCE OF THESE FACILITIES SHALL BE THE

RESPONSIBILITY OF THE OWNER SERVED.

- THE FOLLOWING NOTES ALSO APPLY WHEN CHECKED ALL UTILITIES AND UTILITY SERVICE LINES SHALL BE INSTALLED PRIOR TO PAVING.
- Ø BACKFILL COMPACTION SHALL BE ACCORDING TO ARTERIAL STREET USE.
- O TACK COAT REQUIREMENTS SHALL BE DETERMINED BY THE CITY ENGINEER. O SIDEWALKS AND WHEELCHAIR RAMPS WITHIN THE CURB
- RETURN IS CONSTRUCTED. O IF CURB IS DEPRESSED FOR A DRIVEPAD OR A HANDICAP RAMP, THEDRIVEPAD OR RAMP SHALL BE CONSTRUCTED PRIOR TO

RETURNS SHALL BE CONSTRUCTED WHEREVER A NEW CURB

ALL STORM DRAINAGE FACILITIES SHALL BE COMPLETED, INSPECTED AND APPROVED PRIOR TO FINAL ACCEPTANCE.


ACCEPTANCE OF THE CURB AND GUTTER.

APPROVALS	ENGINEERS	DATE	
A.C.E./DESIGN			
INSPECTOR			
A.C.E. /FIELD			



NORTH

· Engineers · Planners ABQ ·Construction Services 6739 Academy Rd NE, Suite 130 Engineering, Albuquerque, NM 87109 505-255-7802 FAX 505-255-7902 ABQ NO. 26124

 

City Project No.

CITY OF ALBUQUERQUE PUBLIC WORKS DEPARTMENT ENGINEERING DEVELOPMENT GROUP

LA SALIDA DE LA LUNA ESTATES POND DRAINAGE PLAN AND DETAILS

Mo./Day/Yr. Mo./Day/Yr. Design Review Committee City Engineer Approval FOR INFORMATION ONLY

745683 | Zone Map No. SHEET OF County Project No.

JUL 2 8 2009

HYDROLOGY SECTION