

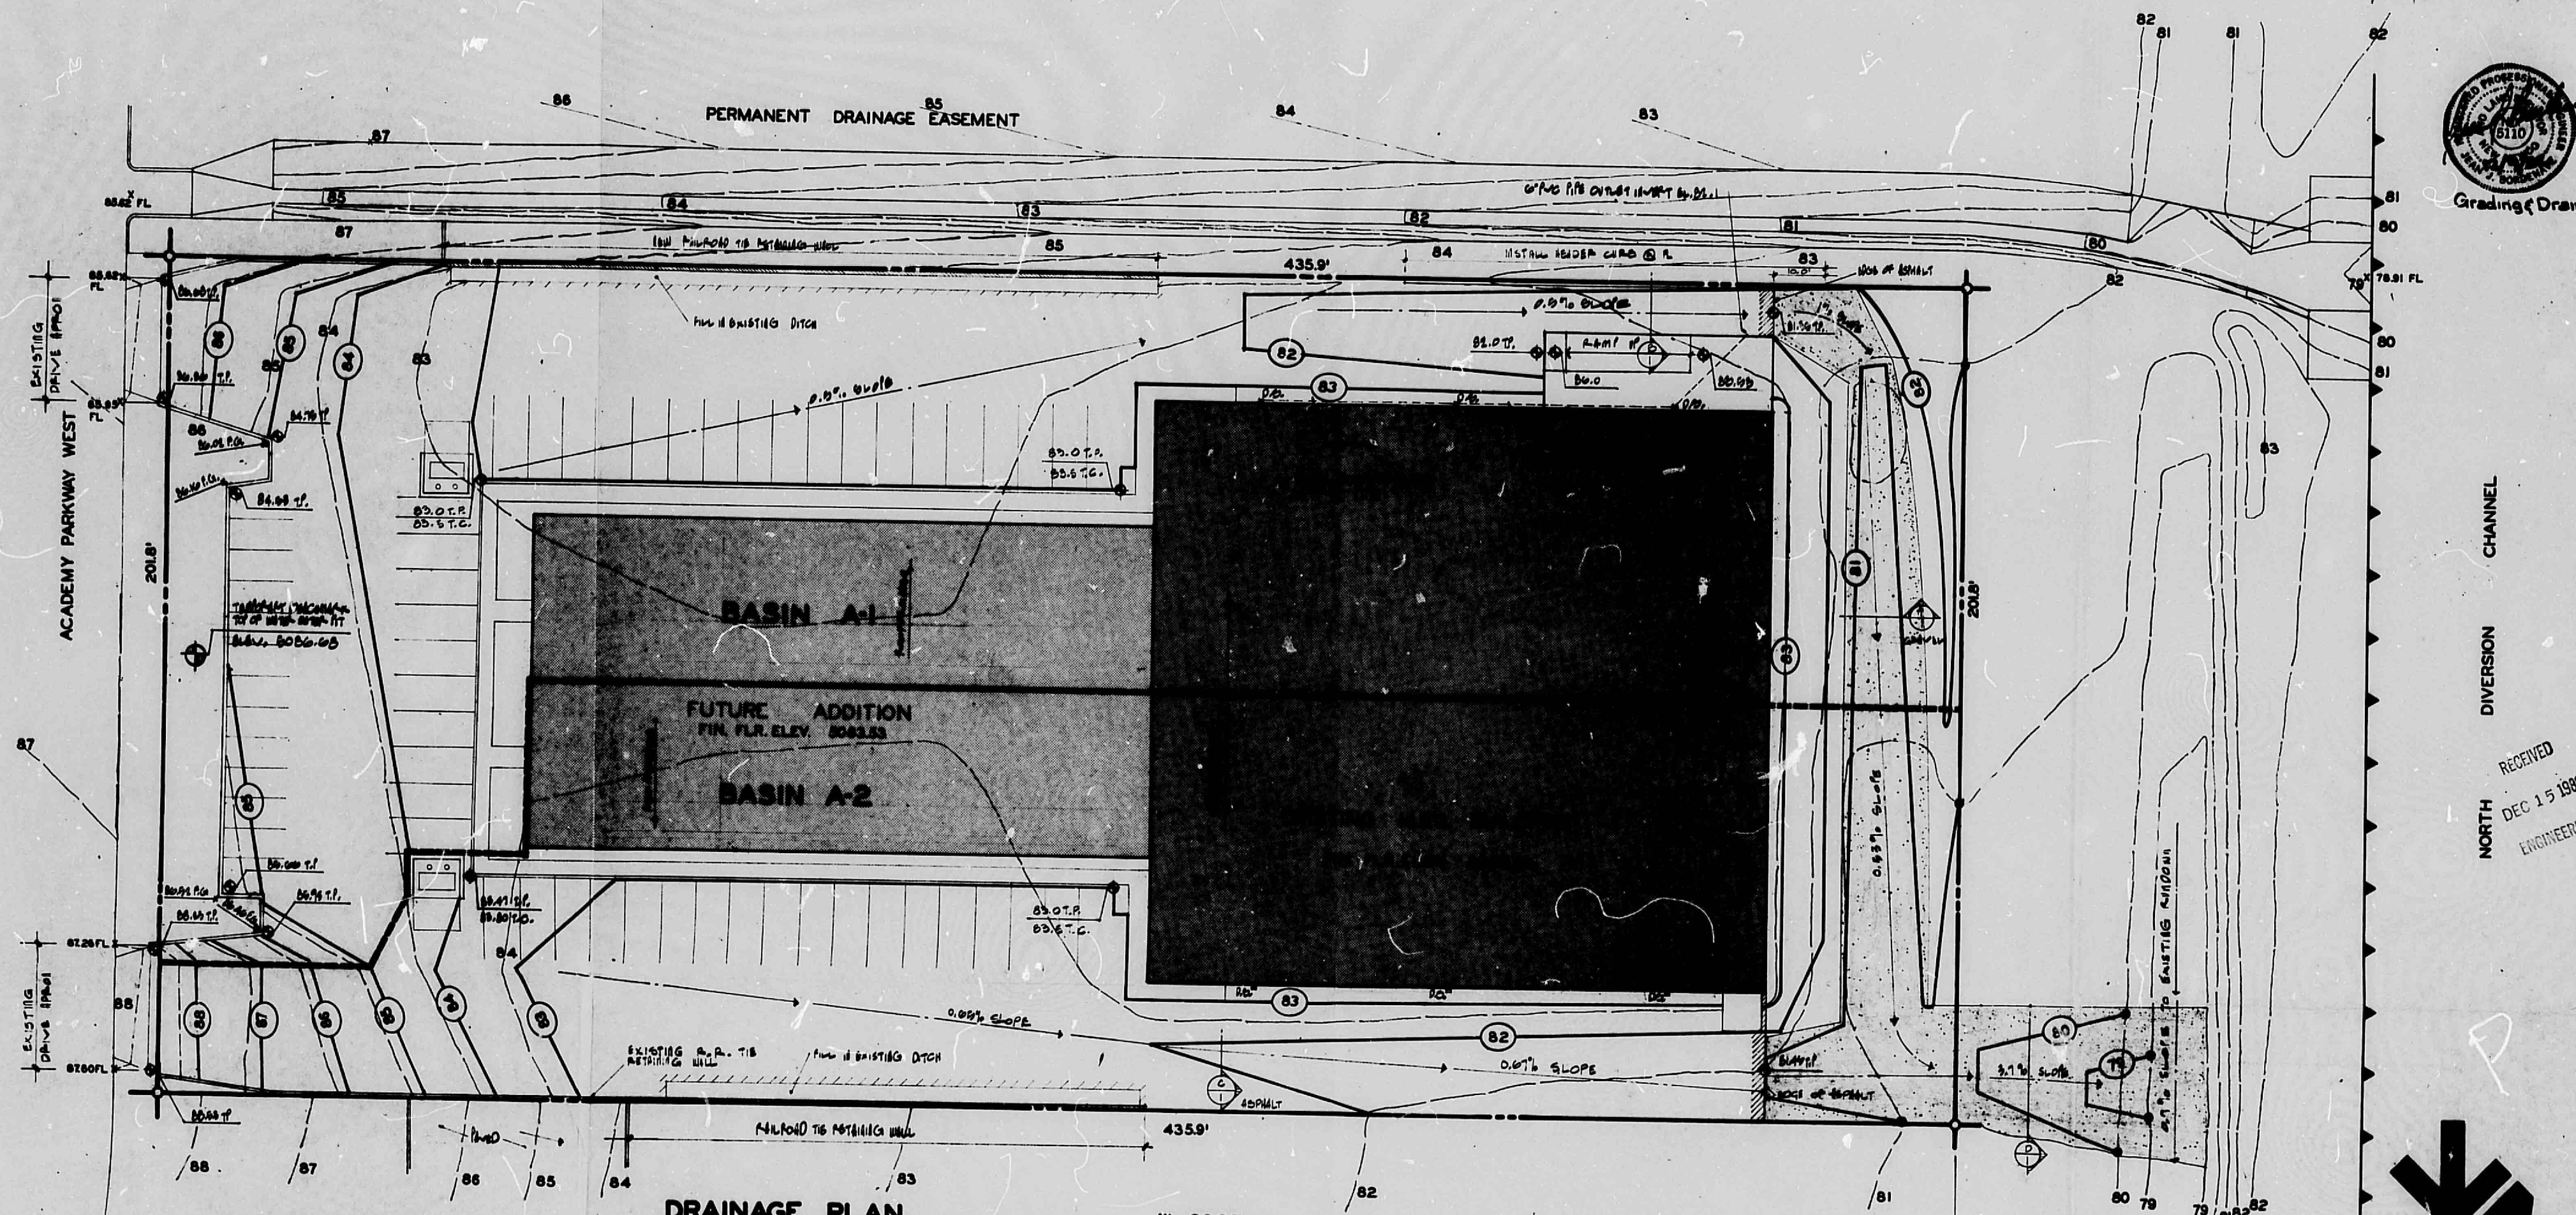


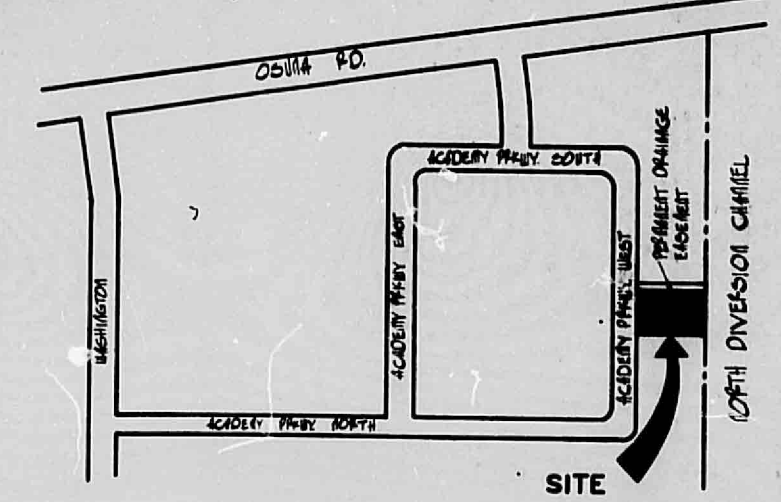

DRAINAGE CALCULATIONS
 PERMANENT 100% IMPERVIOUS SURFACE,
 1/4" = 10' HORIZ.
 1/4" = 10' VERT.
 PERMANENT 100% FLOW RATE
 $Q_{100} = C_u A_u (0.60)(1.00)(1.00)(1.00) / 48,560$
 $Q_{100} = 5.4 \text{ cfs}$

- LEGEND**
- FL. ROAD LINES
 - PROPERTY LINES
 - ARROW INDICATES DIRECTION OF FLOW
 - PROPOSED SPOT ELEVATION
 - EXISTING SPOT ELEVATION
 - TOP OF FINISHED GRADE
 - TOP OF EXISTING GRADE
 - TOP OF EXISTING DRAINAGE
 - EXISTING CATCH BASIN
 - PROPOSED CATCH BASIN
 - EXISTING OR PROPOSED CATCH BASIN

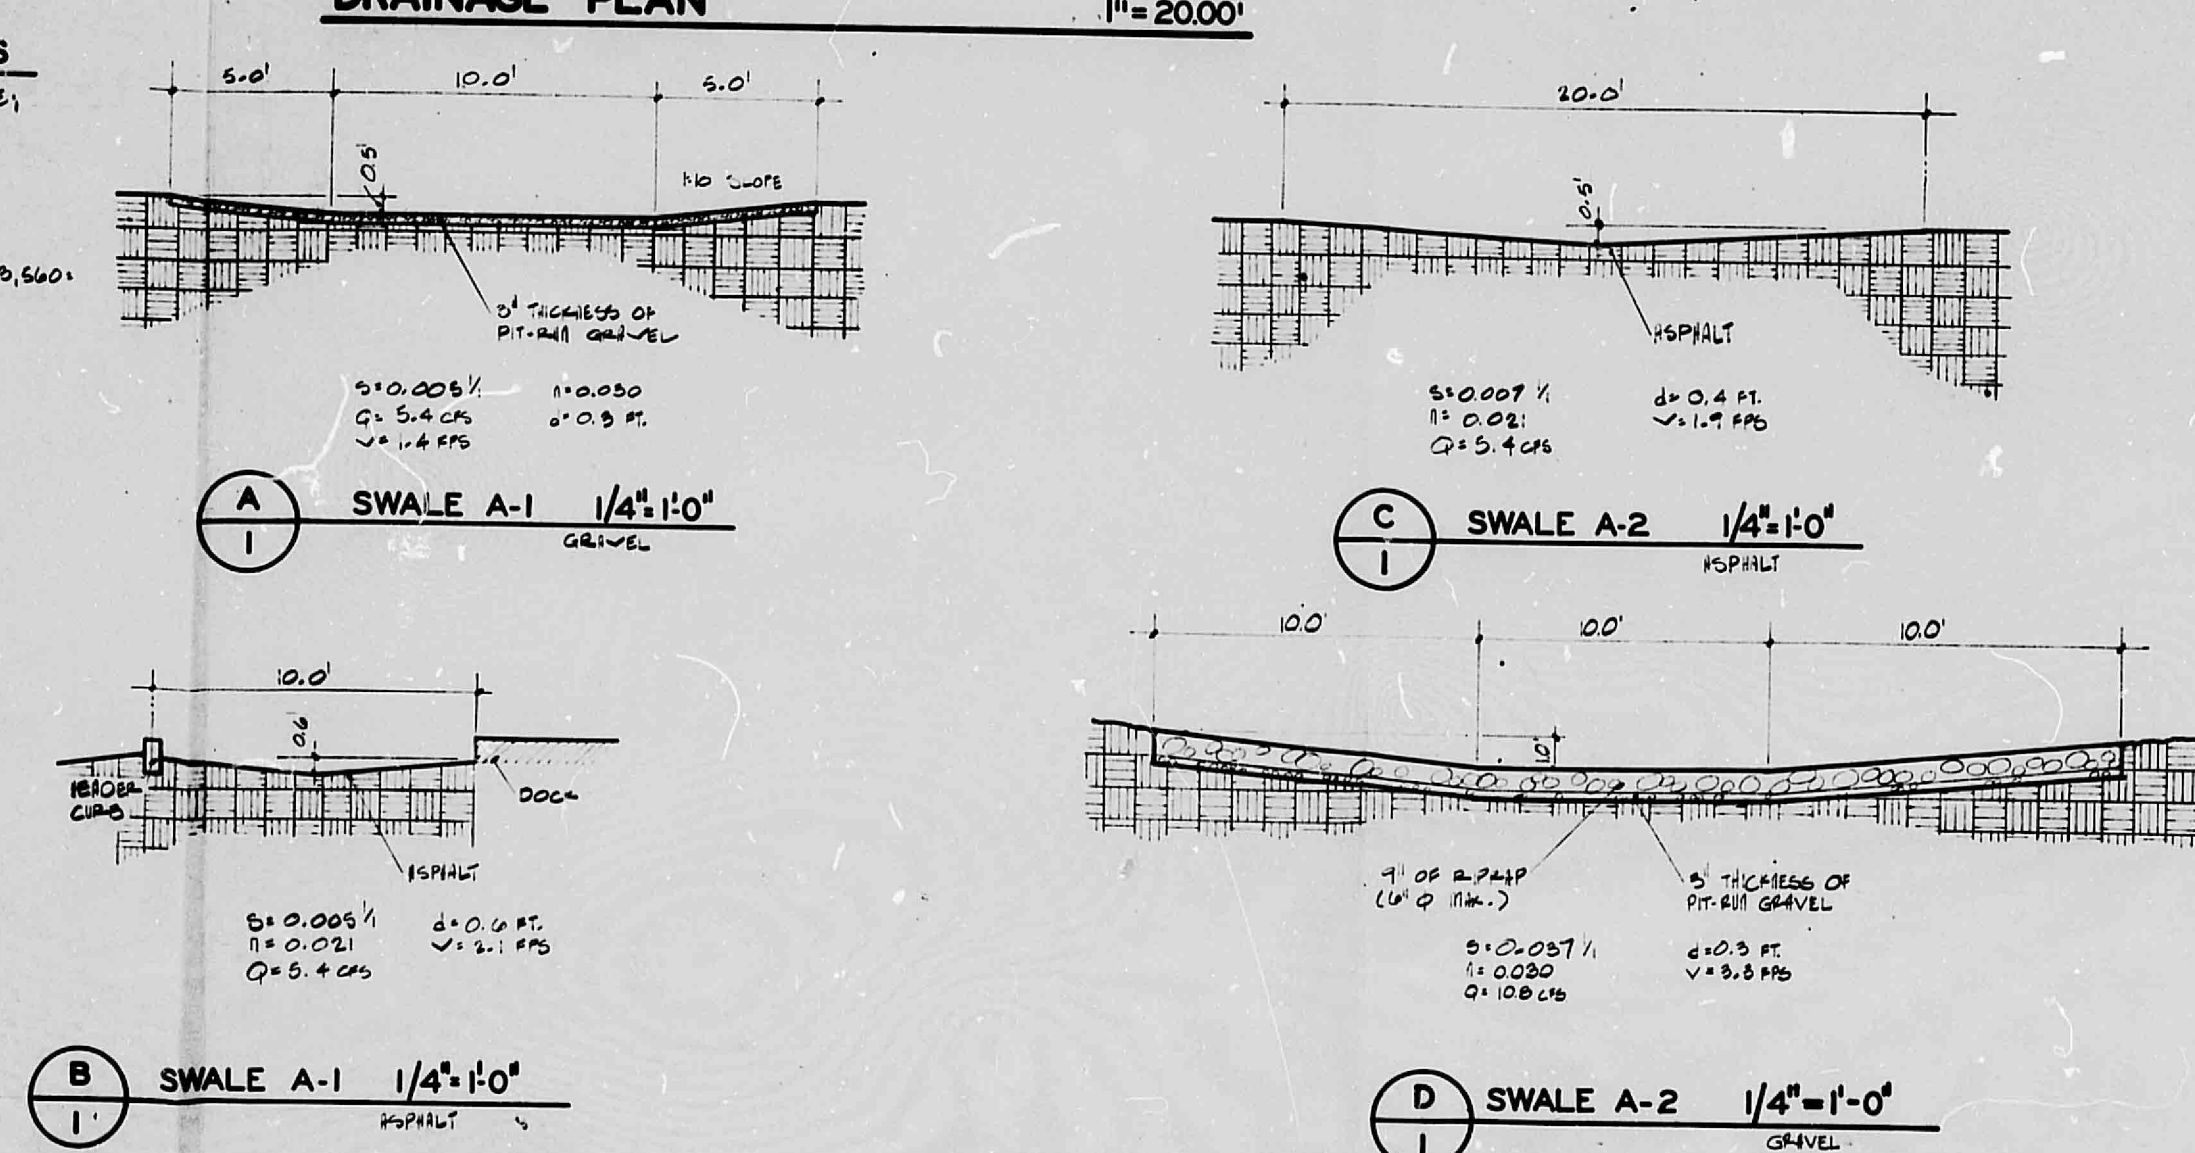

Approved for AMAFCA
 Requirement 12/14/82
 DaSilva



Grading & Drainage
 RECEIVED
 DEC 15 1982
 NORTH
 ENGINEERING

Revised Drainage Plan
 FOR THE M.P.G. BUILDING
 6819 ACADEMY PARKWAY WEST NE
 ALBUQUERQUE, NEW MEXICO

PROJECT: 10251
 DATE: 9 DEC 1982
 DRAWN: M.H. REALE
 CHECKED: SCORING
 REVISIONS:


1

21 DATE 12/15/82
 CITY OF ALBUQUERQUE
 This microimage is certified to be a complete and accurate copy of the original as it appears in the files of the PUBLIC WORKS DEPARTMENT - ENGINEERING DIVISION and was filed in the normal course of business. The photographic processes used meet the Basic Microfilm Standards of the National Micrographics Association (ANSI-1977).
 K. R. R. R.
 CITY CLERK RECORDER
 OFFICIAL SEAL
 NOBERTA SANCHEZ
 MAY 8 1982
 MAY 8 1982

THIS PLAN SHOT TWICE
 ONCE ON LIGHT AND
 ONCE ON DARK.
 CITY OF ALBUQUERQUE
 THIS MICROIMAGE IS THE BEST
 POSSIBLE REPRODUCTION DUE
 TO THE POOR QUALITY OF THE
 ORIGINAL DOCUMENT.

PLANS/PLATS ON FILE
 FILE DESC:
 E-17/D001A.

PLANS/PLATS 2

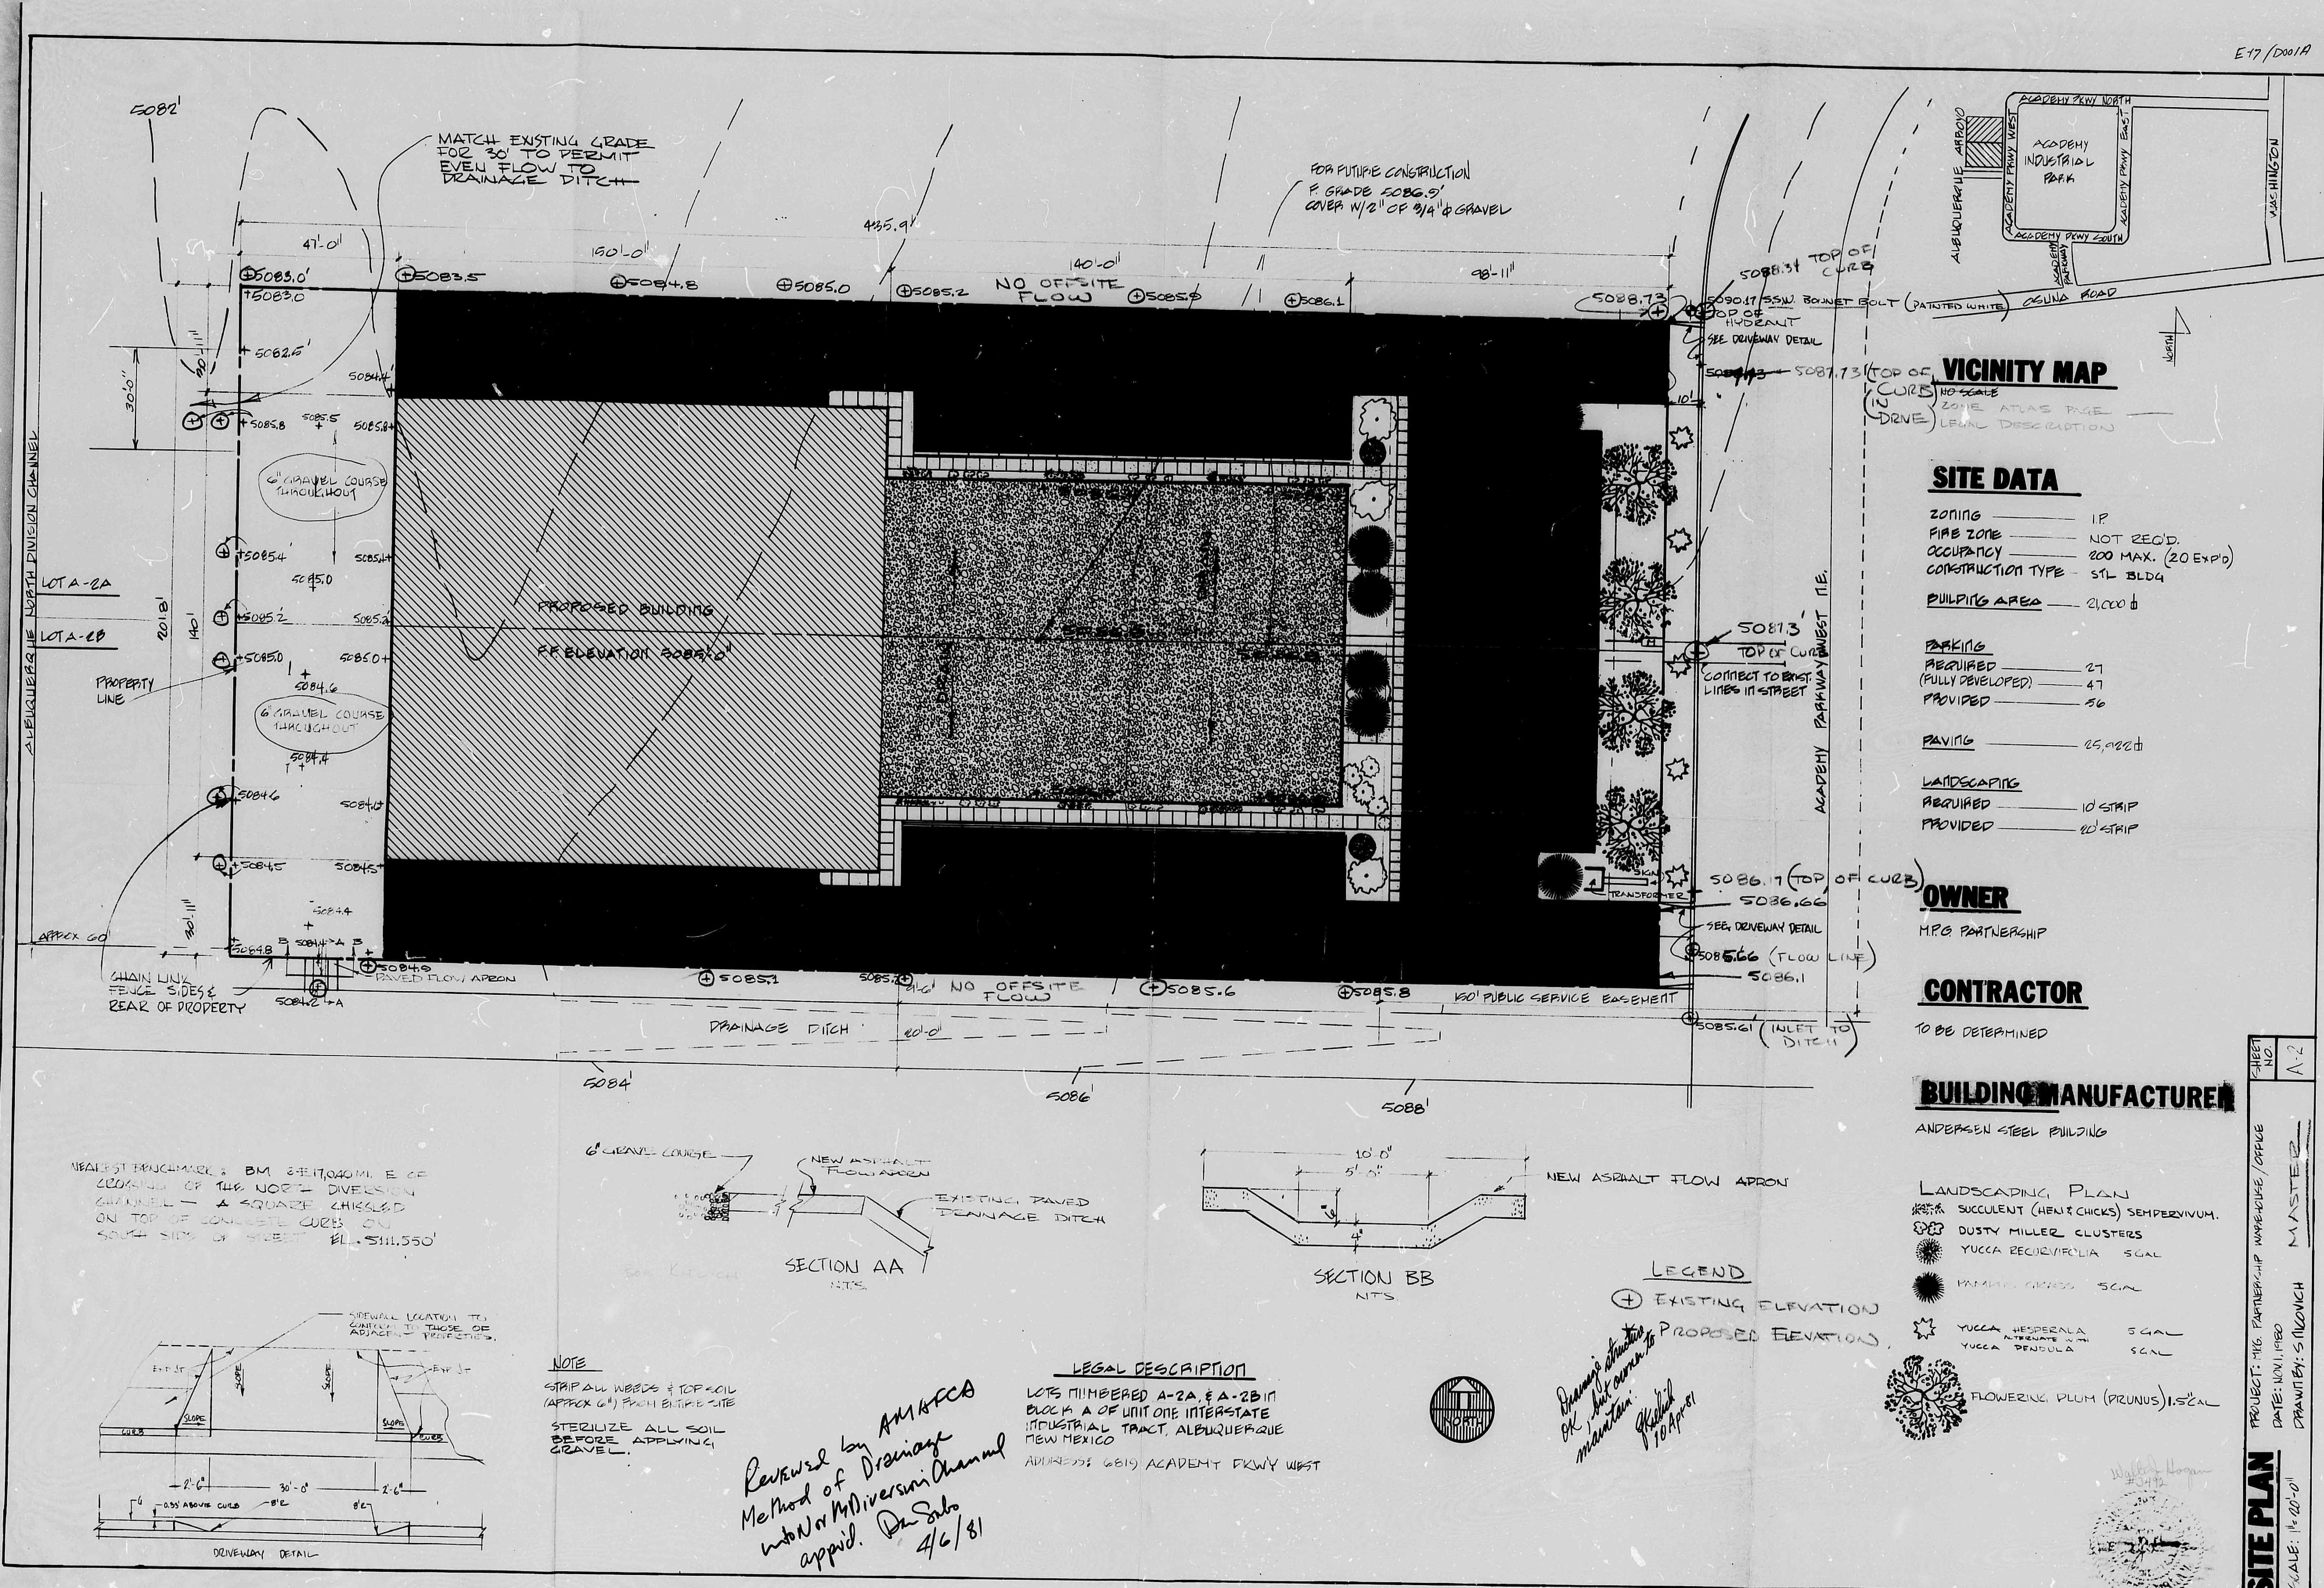

D
24

C
20


B
16

A
12

CITY OF ALBUQUERQUE

C

D

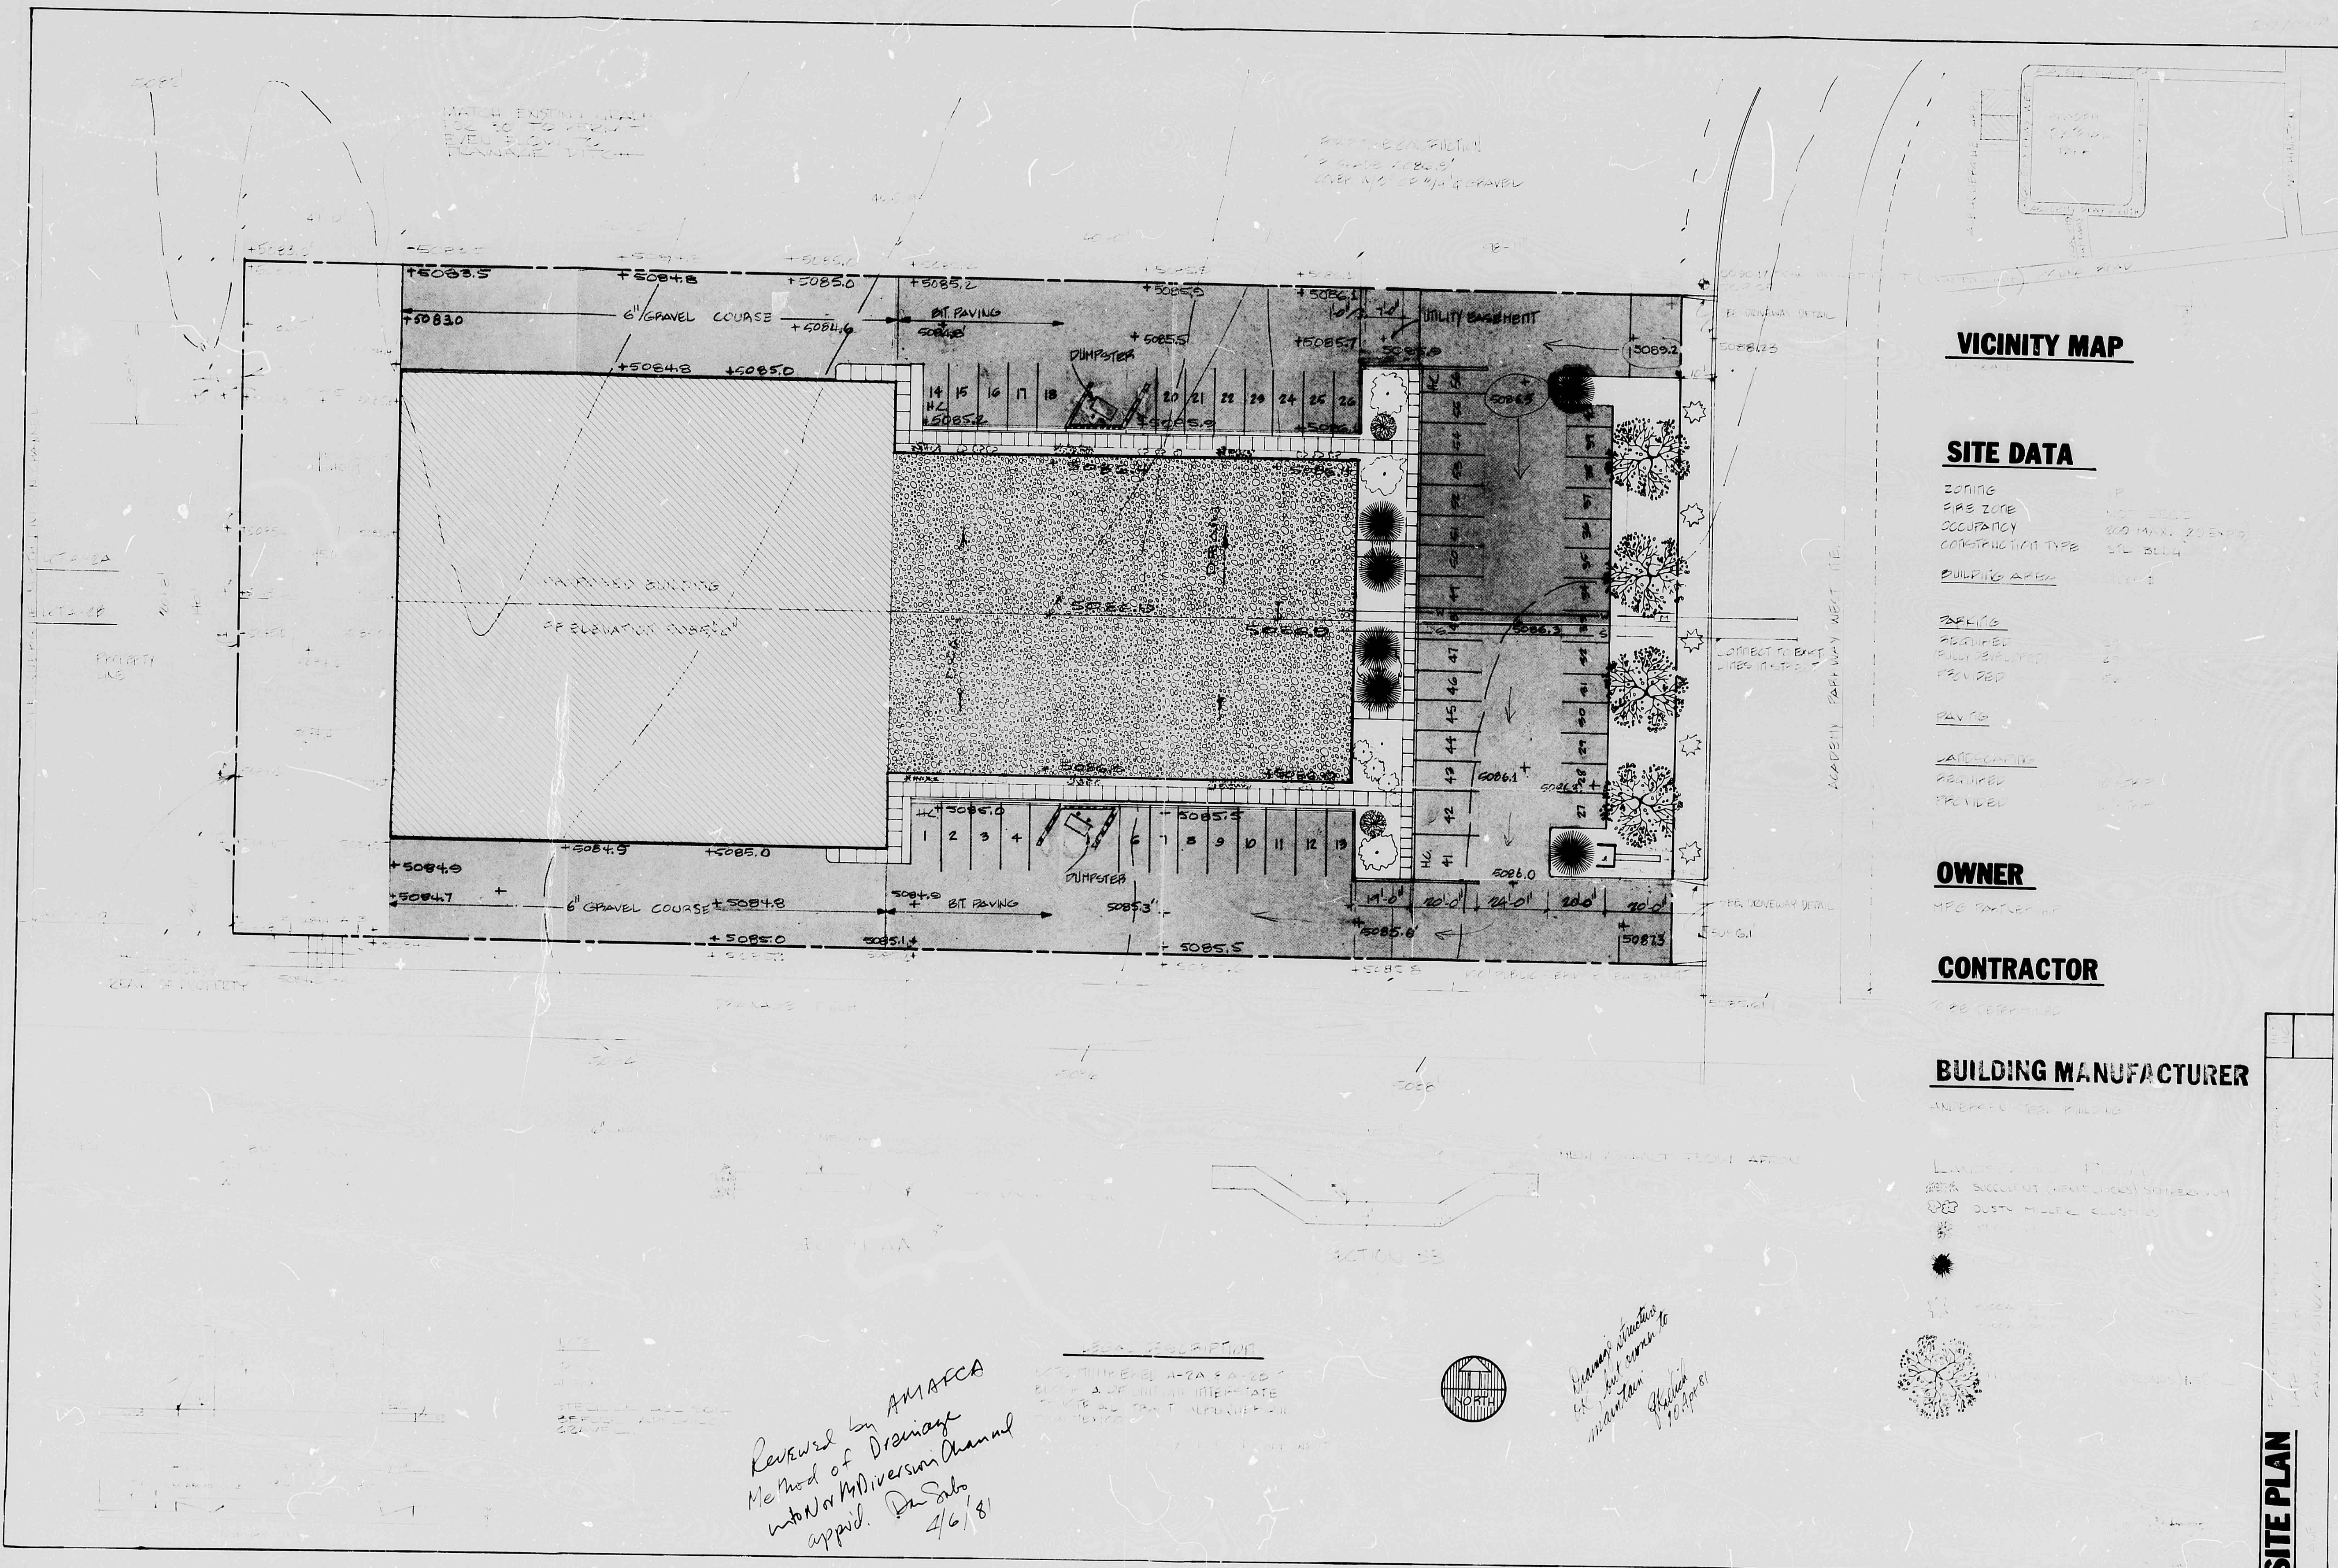

VICINITY MAP

SITE DATA

ZONING: RP
 FIRE ZONE: NOT ZONED
 OCCUPANCY: 200 MAN. 2000 SQ. FT.
 CONSTRUCTION TYPE: STEEL
 BUILDING AREA: 10,000

DETAILS

RENDERED: YES
 PHOTOGRAPHED: YES
 PROVIDED: YES

PAVING

LANDSCAPE

RENDERED: YES
 PHOTOGRAPHED: YES
 PROVIDED: YES

OWNER

MPC WATER

CONTRACTOR

TO BE DETERMINED

BUILDING MANUFACTURER

ANDERSON, ILL. BUILT 1960

LANDSCAPE: YES
 RECENT (WITHIN 100 FEET) SURVEY: YES
 DUSTY MULTIPLE CLUSTERS: YES

SITE PLAN

*Reviewed by AMATCA
 Method of Drainage
 with a 14" diversion channel
 app'd. DuSals
 4/6/81*

*Review structure
 OK for water to
 maintain
 10/20/81*

THIS PLAN SHOT TWICE
 ONCE ON LIGHT AND
 ONCE ON DARK.

CITY OF ALBUQUERQUE
 THIS MICROIMAGE IS THE BEST
 POSSIBLE REPRODUCTION DUE
 TO THE POOR QUALITY OF THE
 ORIGINAL DOCUMENT.

NO. 21 DATE 10/20/81

CITY OF ALBUQUERQUE
 This microimage is certified
 to be a complete and accurate
 copy of the original as it
 appears in the files of the
 PUBLIC WORKS DEPARTMENT -
 PUBLICITY DIVISION
 and was filmed in the normal
 course of business.
 The photographic processes
 used meet the Basic Microfilm
 Standards of the National
 Microfilm Association
 (1915-1977).

Karen Rivas
 CITY CLERK RECORDER

OFFICIAL SEAL
 NORBERTA SANCHEZ
 NOTARY PUBLIC
 STATE OF NEW MEXICO
 My Commission Expires 12/31/81