




Sheet 602-02

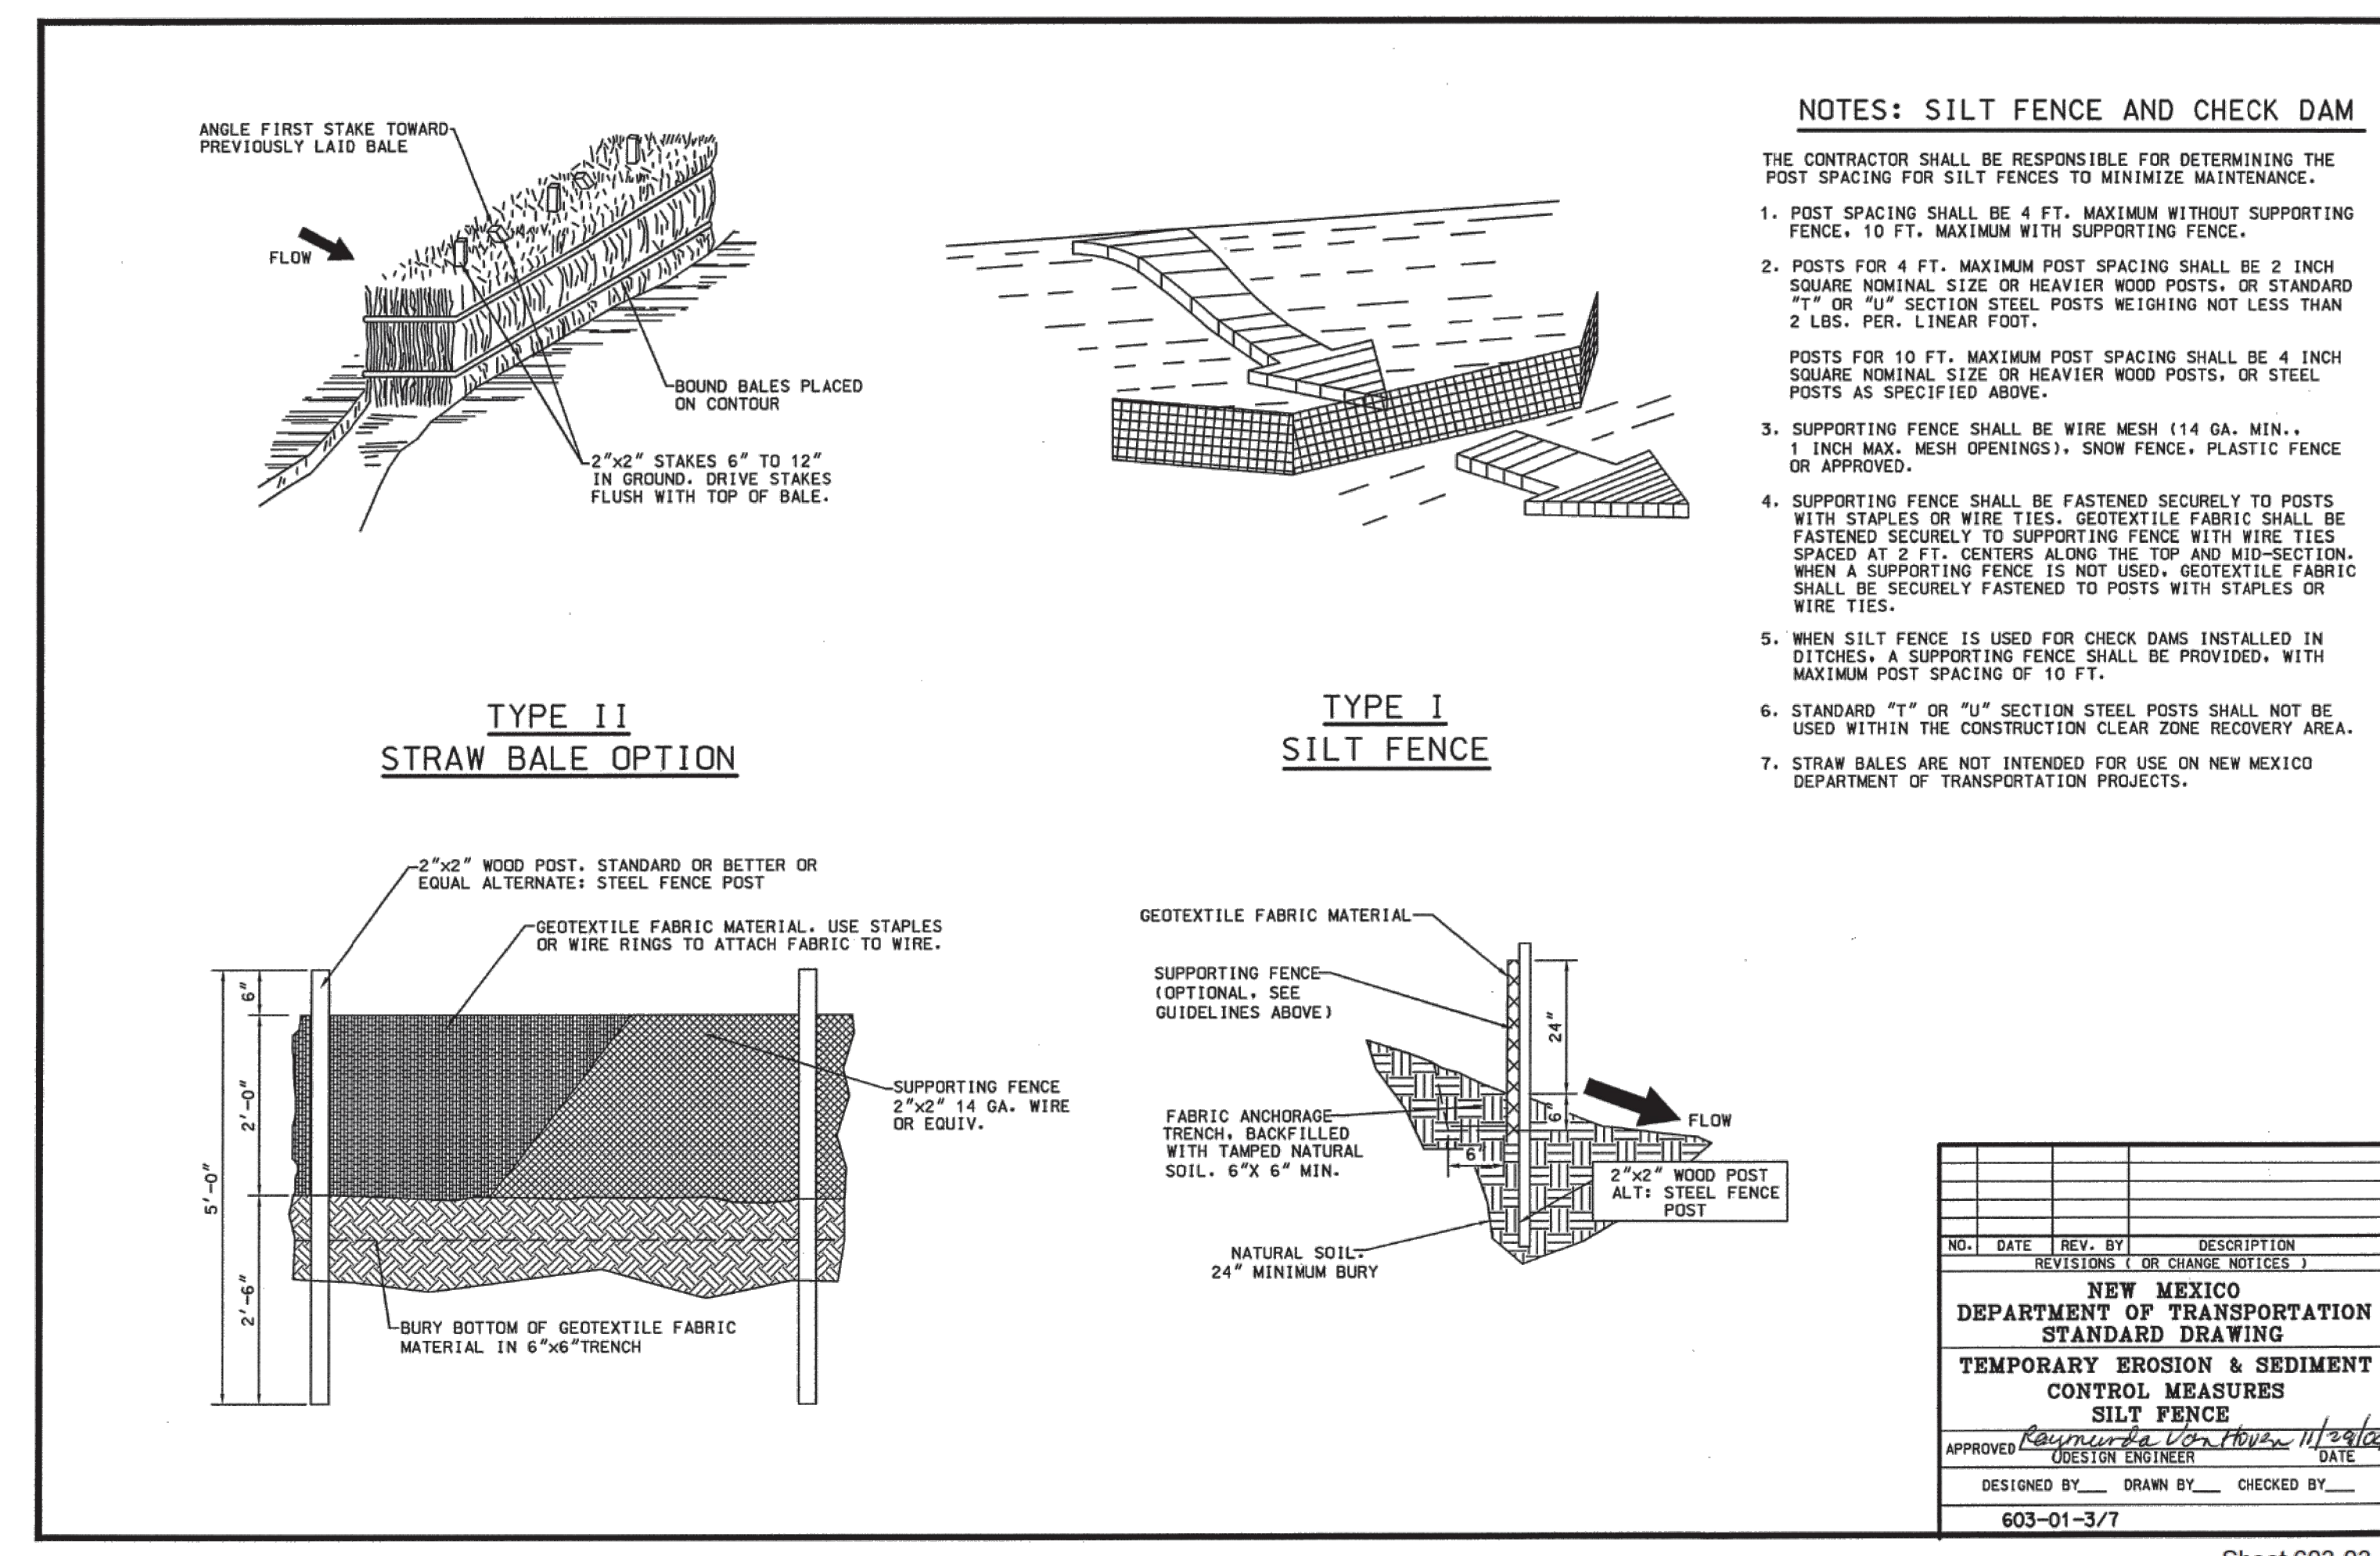

Sheet 603-03

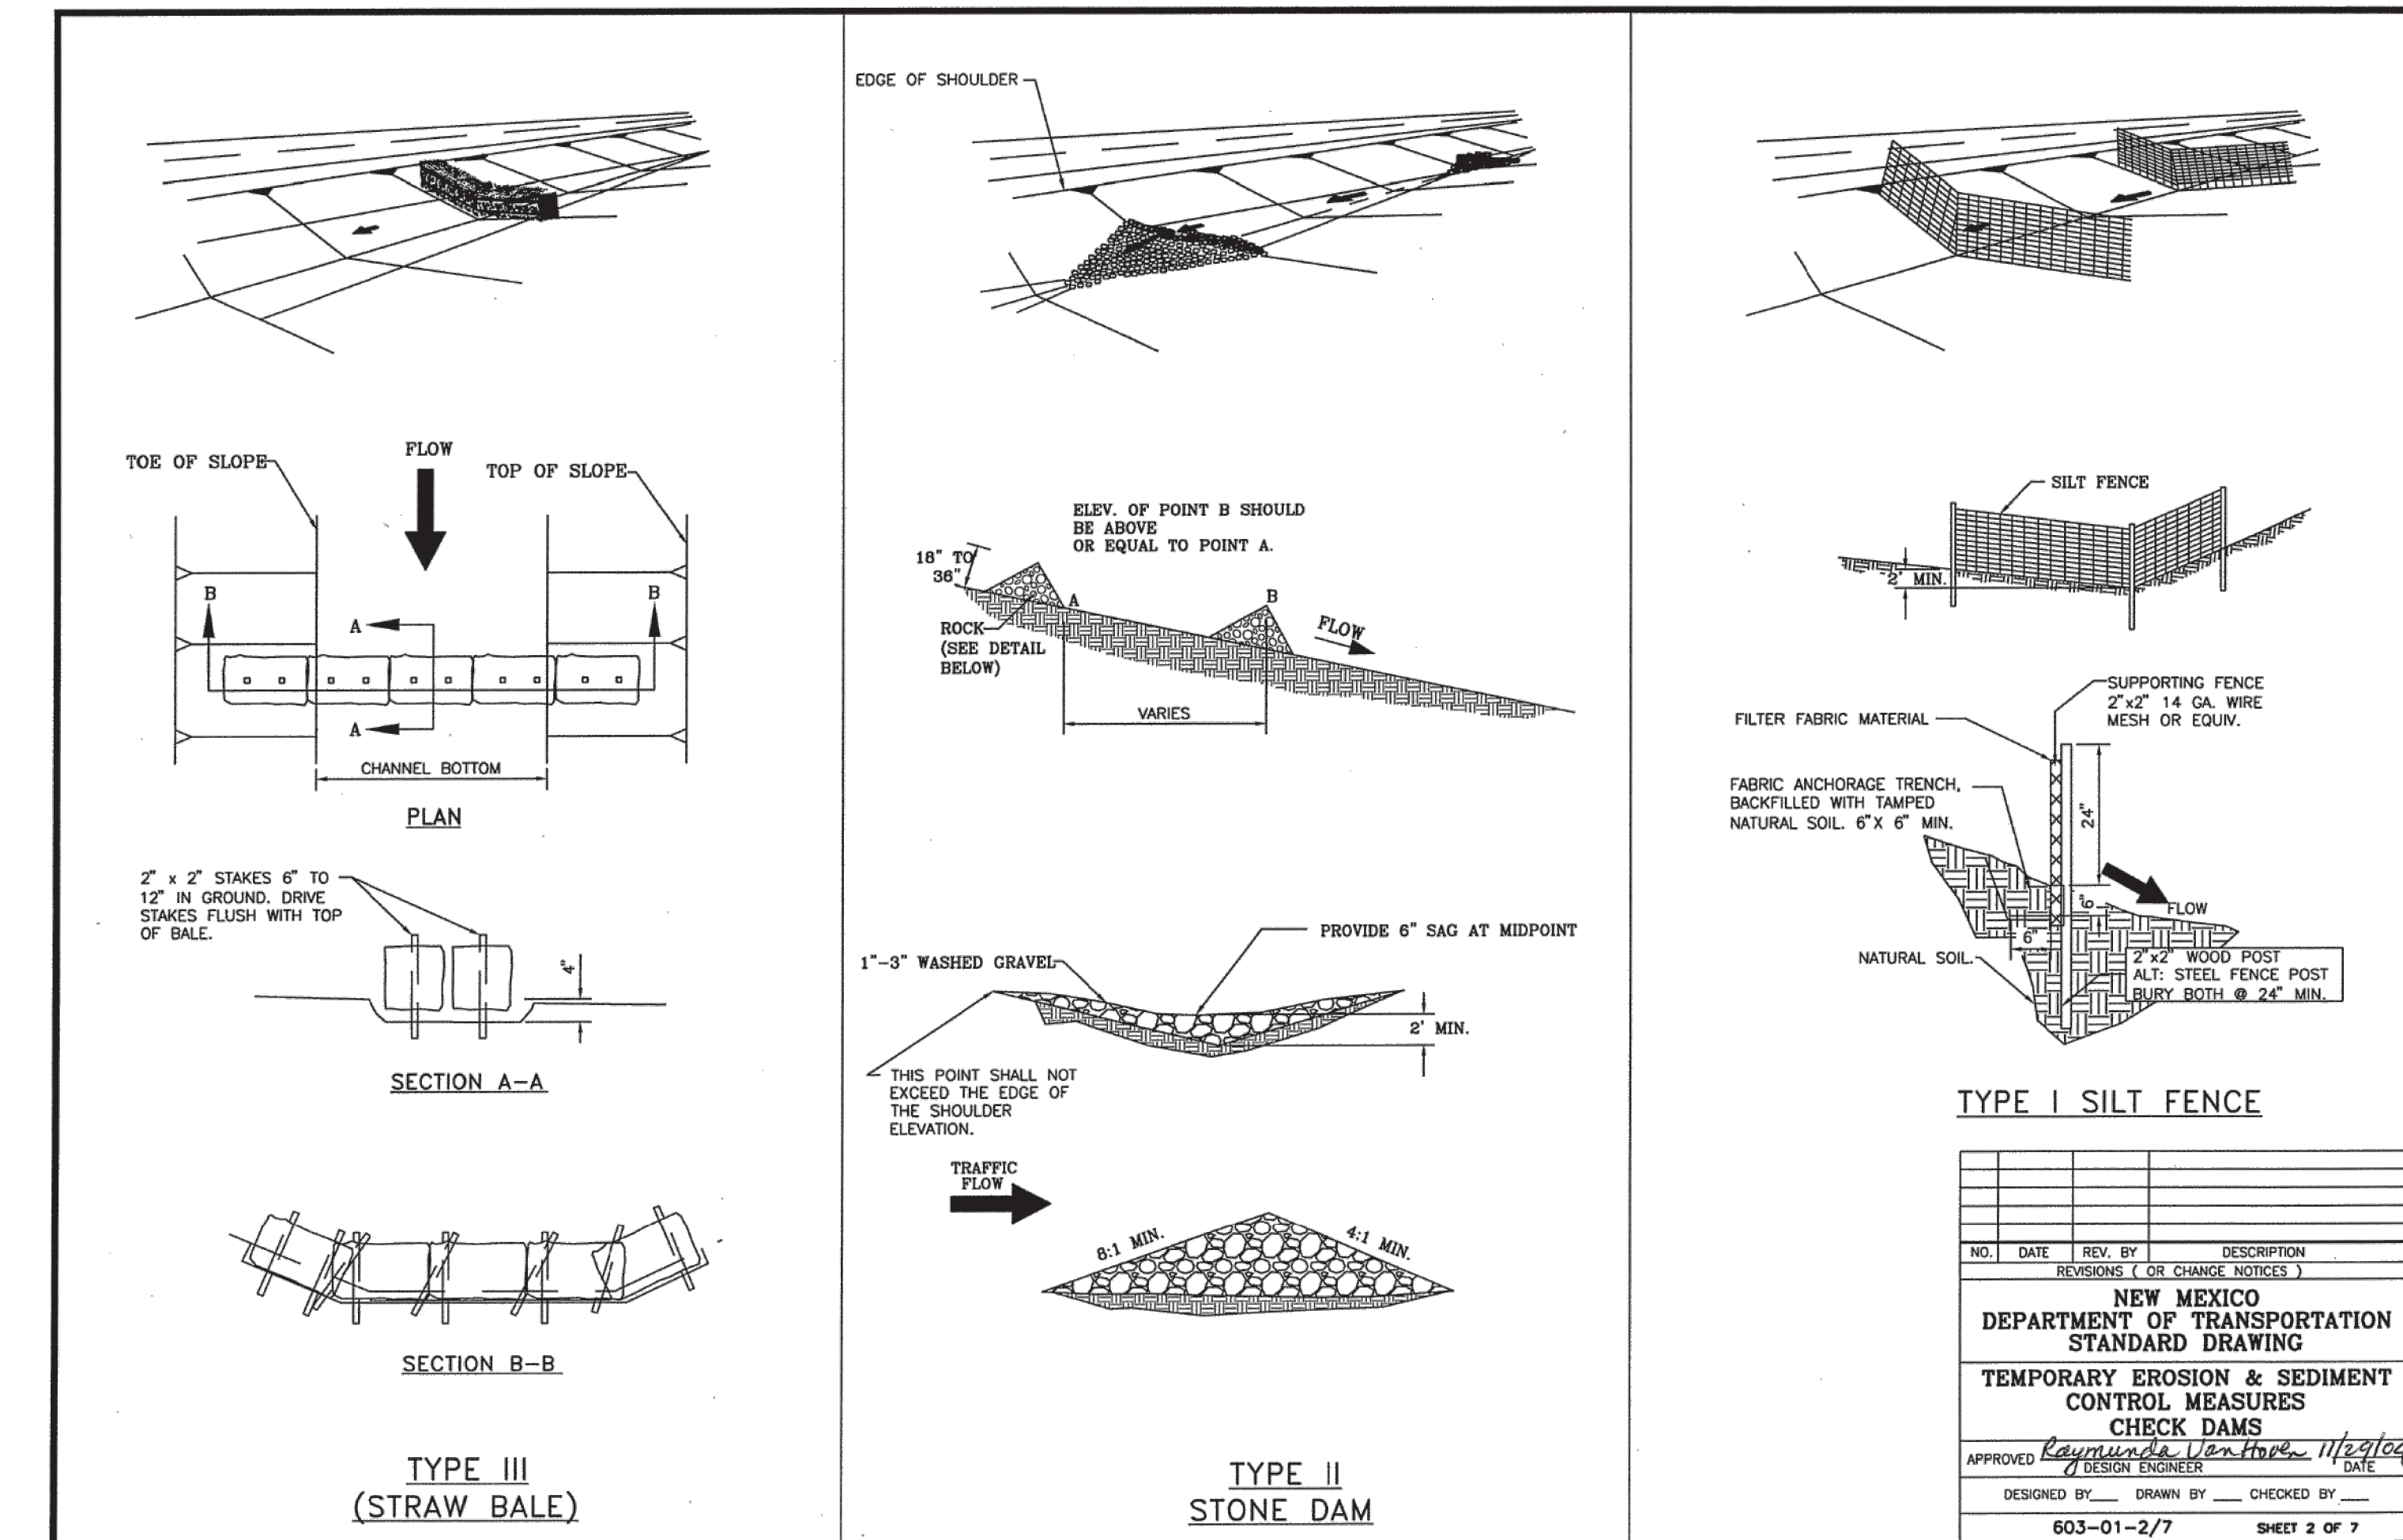

Sheet 603-02

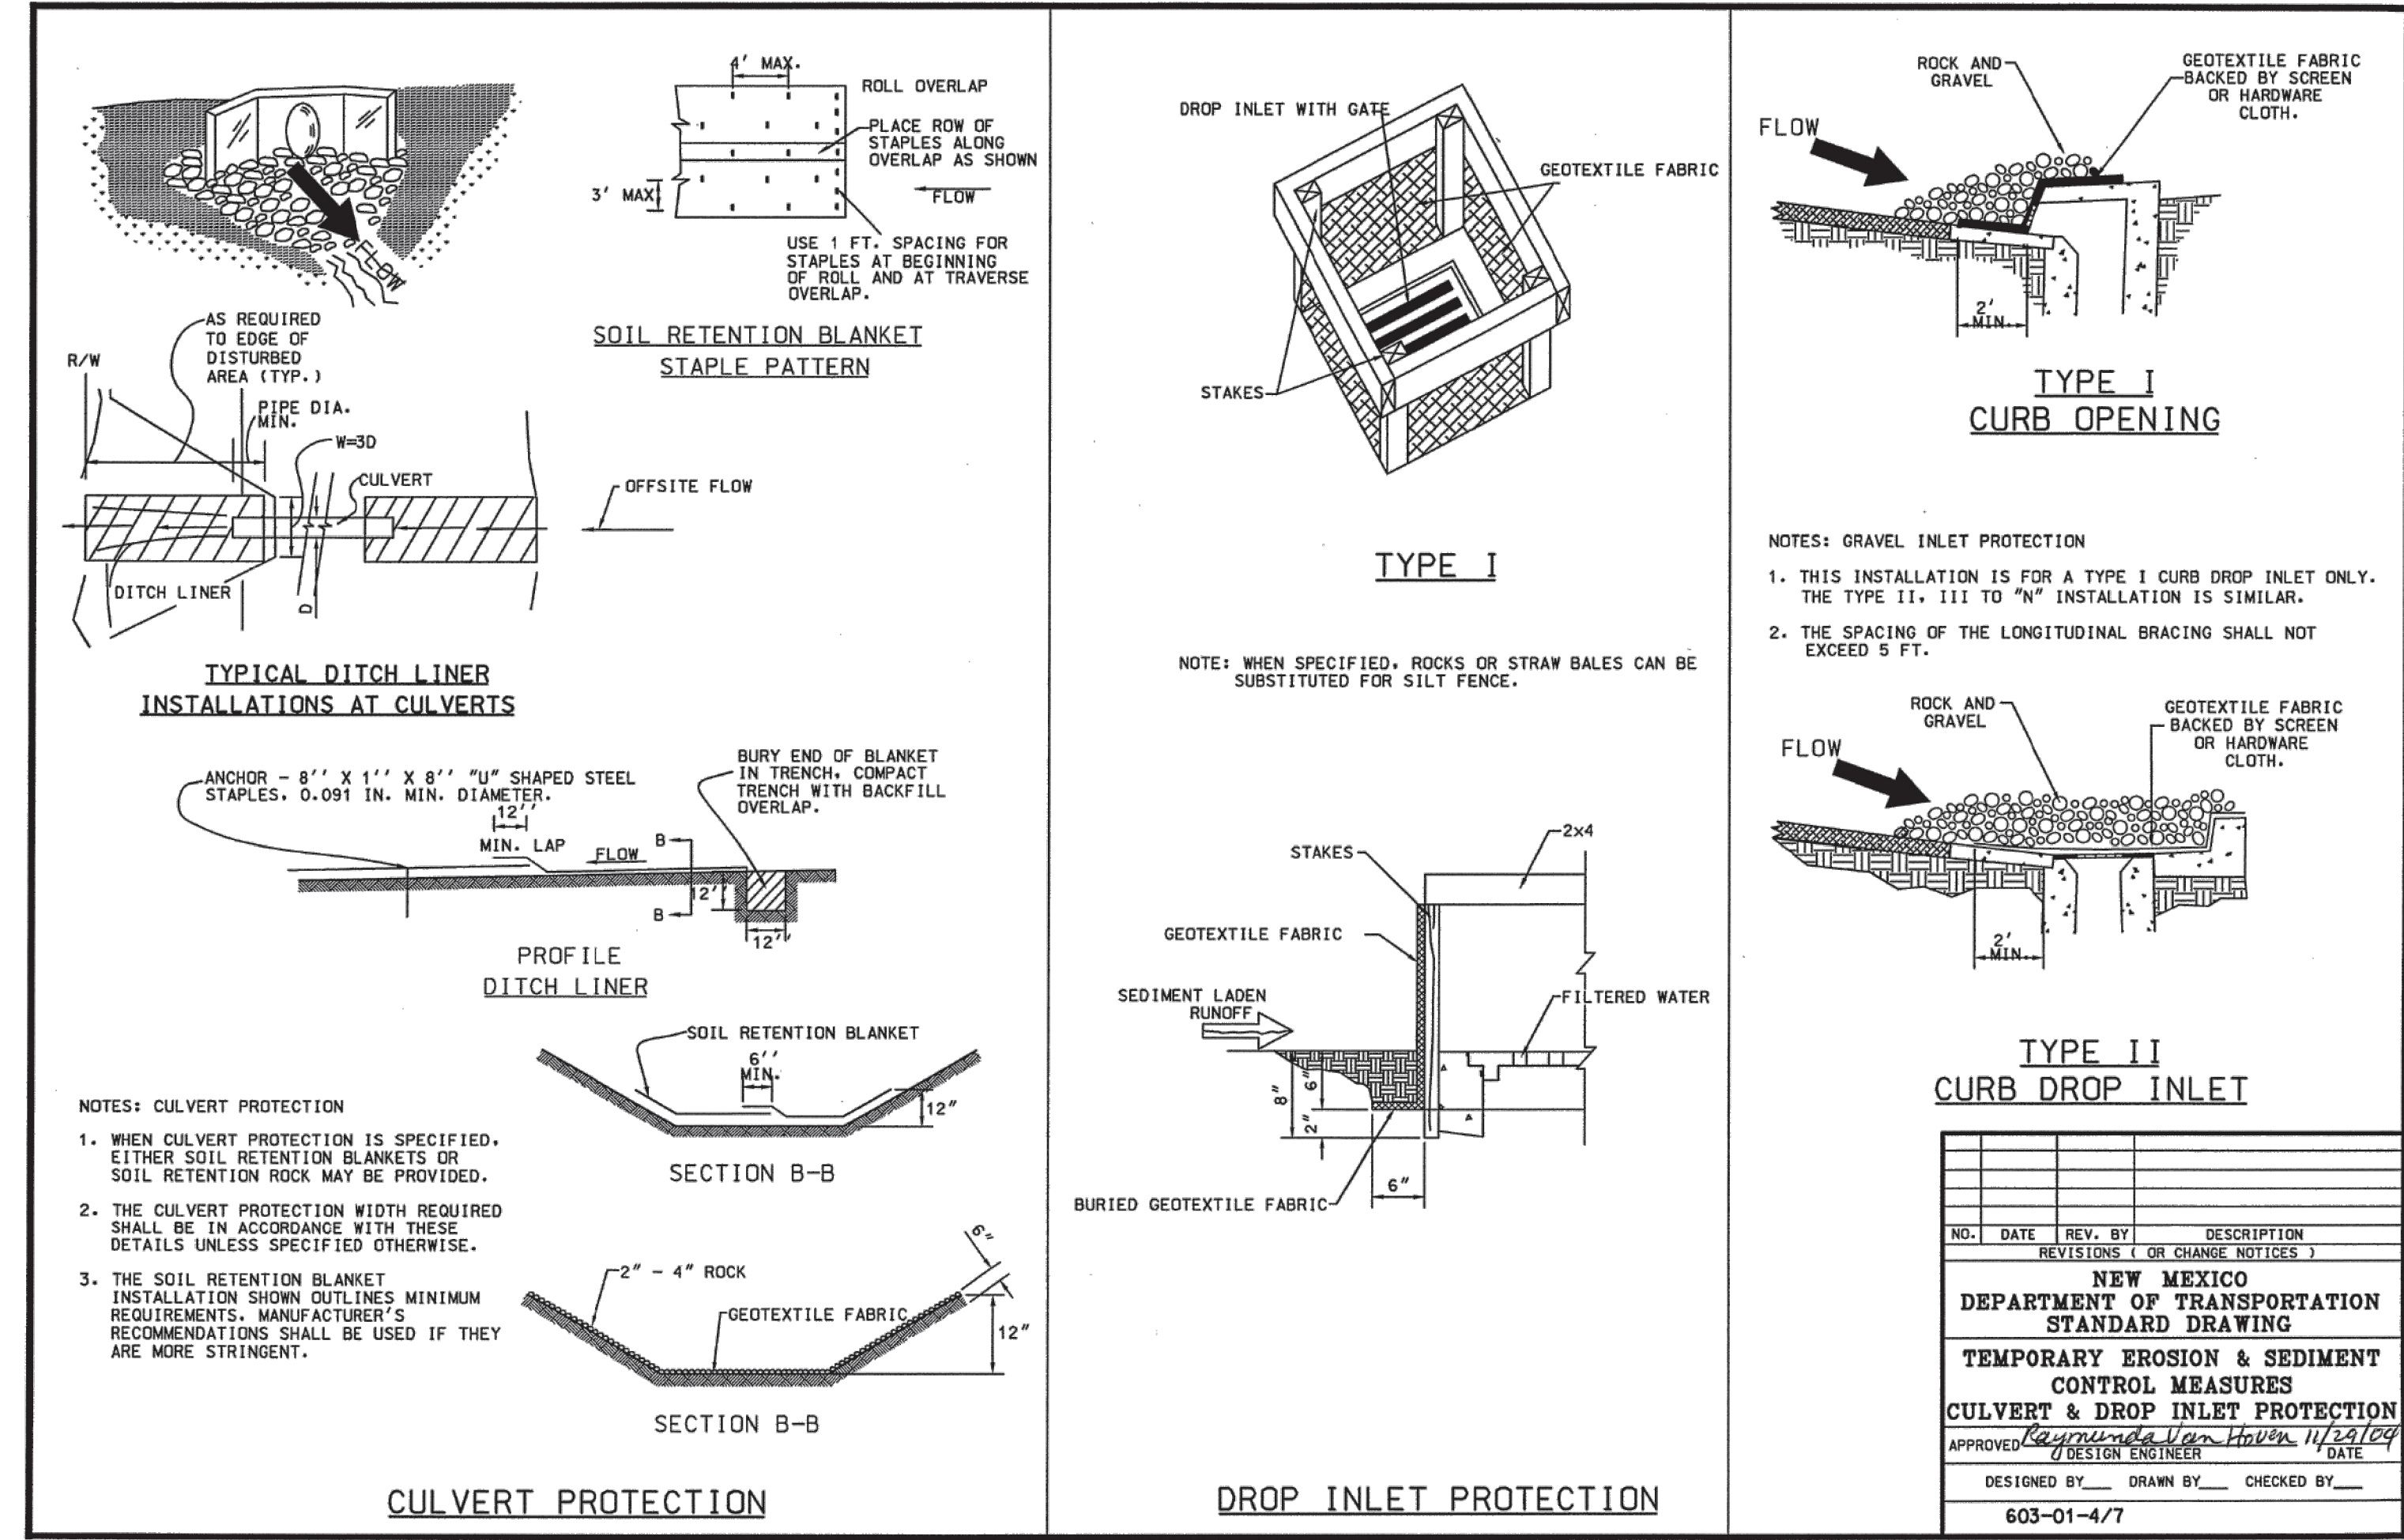

Sheet 603-04

**AYER DESIGN GROUP**  
 PROFESSIONAL ENGINEERING SERVICES  
 215 Johnston Street  
 Rock Hill, SC 29730  
 Phone: 803-328-5858

**BIRKIE AYER JR.**  
 NEW MEXICO  
 25848  
 PROFESSIONAL ENGINEER  
 4-2-21

PROJECT NAME:  
**SANDIA COLLISION CENTER**

5900 JEFFERSON STREET NE  
 ALBUQUERQUE, NM

SHEET DESCRIPTION:  
**EROSION CONTROL DETAILS**

PROJECT # 2020-1  
 DRAWN BY CC  
 CHECKED BY BA  
 NO ISSUE/REVISION DATE  
 FOR PERMIT 4/2/21

C08.0