



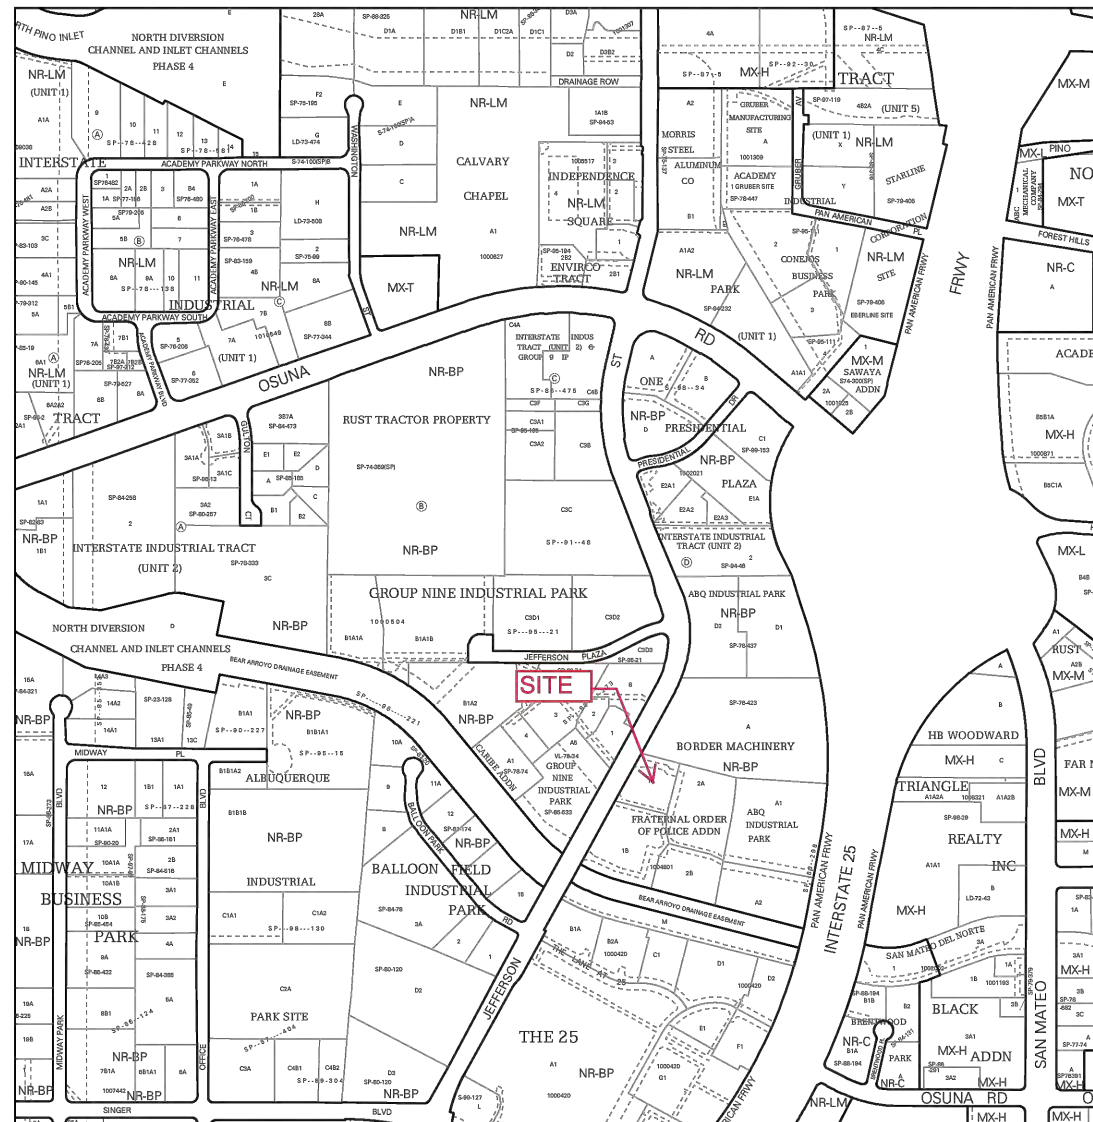

SITE LEGEND			
	SIGN		LIGHT POLE (2" DIA BASE)
	FIRE HYDRANT		BOLLARD
	WATER VALVE		WATER LINE
	SAS MANHOLE		UNDERGROUND POWER LINE
	TELEPHONE MANHOLE		GAS LINE
	WATER METER		SAS LINE
	POWER POLE		OVERHEAD POWER LINE
	NEW LIGHT BOLLARD		NEW POLE MNT LIGHT
SITE PLAN KEYED NOTES			
1. SINGLE UNIT DUMPSTER ENCLOSURE WITH AREA DRAIN TO GREASE INTERCEPTOR			
2. SHARED ACCESS EASEMENT			
3. CURB, 6" HIGH CONCRETE AND CUTTER REFER			
4. CURB, 6" HIGH CONCRETE AND CUTTER REFER @ SIDEWALK			
5. CONCRETE SIDEWALK, WIDTH AS NOTED			
6. 4" WIDE PAINTED PARKING STALL STRIPING, TYP. COLOR: WHITE			
7. TYP. ACCESSIBLE PARKING SPACE W/ LOADING ZONE			
8. PRECAST CONCRETE WHEEL STOP AT HQ STALLS & AS NOTED			
9. LANDSCAPE AREA, REFER TO LANDSCAPE PLAN			
10. ELECTRICAL VEHICLE CHARGING STATION STALL			
11. ACCESSIBLE CURB RAMP			
12. 6" WIDE PAINTED RED FIRE LANE MARK AS "NO PARKING - FIRE LANE" EVERY 15' WITH "NO PARKING - FIRE LANE" CAPITAL LETTERS MIN. 5" IN HEIGHT AND 3/4" WIDE (---) ON PAVING OR FACE OF CURB AT CURB LOCATIONS, REFER FIRE-1 PLAN			
13. 20' LONG 8" THICK CONCRETE APRON AT DUMPSTER ENCLOSURE, MAXIMUM SLOPE 8:12			
14. NEW ASPHALTIC PAVING FOR HEAVY DUTY OVER PREPARED SUBGRADE (AS SITE CONDITIONS REQUIRE-VERIFY WITH GEOTECHNICAL ENGINEER) PER GEOTECHNICAL REPORT.			
15. NEW ASPHALTIC PAVING FOR STANDARD DUTY OVER PREPARED SUBGRADE (AS SITE CONDITIONS REQUIRE-VERIFY WITH GEOTECHNICAL ENGINEER) PER GEOTECHNICAL REPORT.			
16. MONUMENT SIGN			
17. UTILITY EASEMENT			

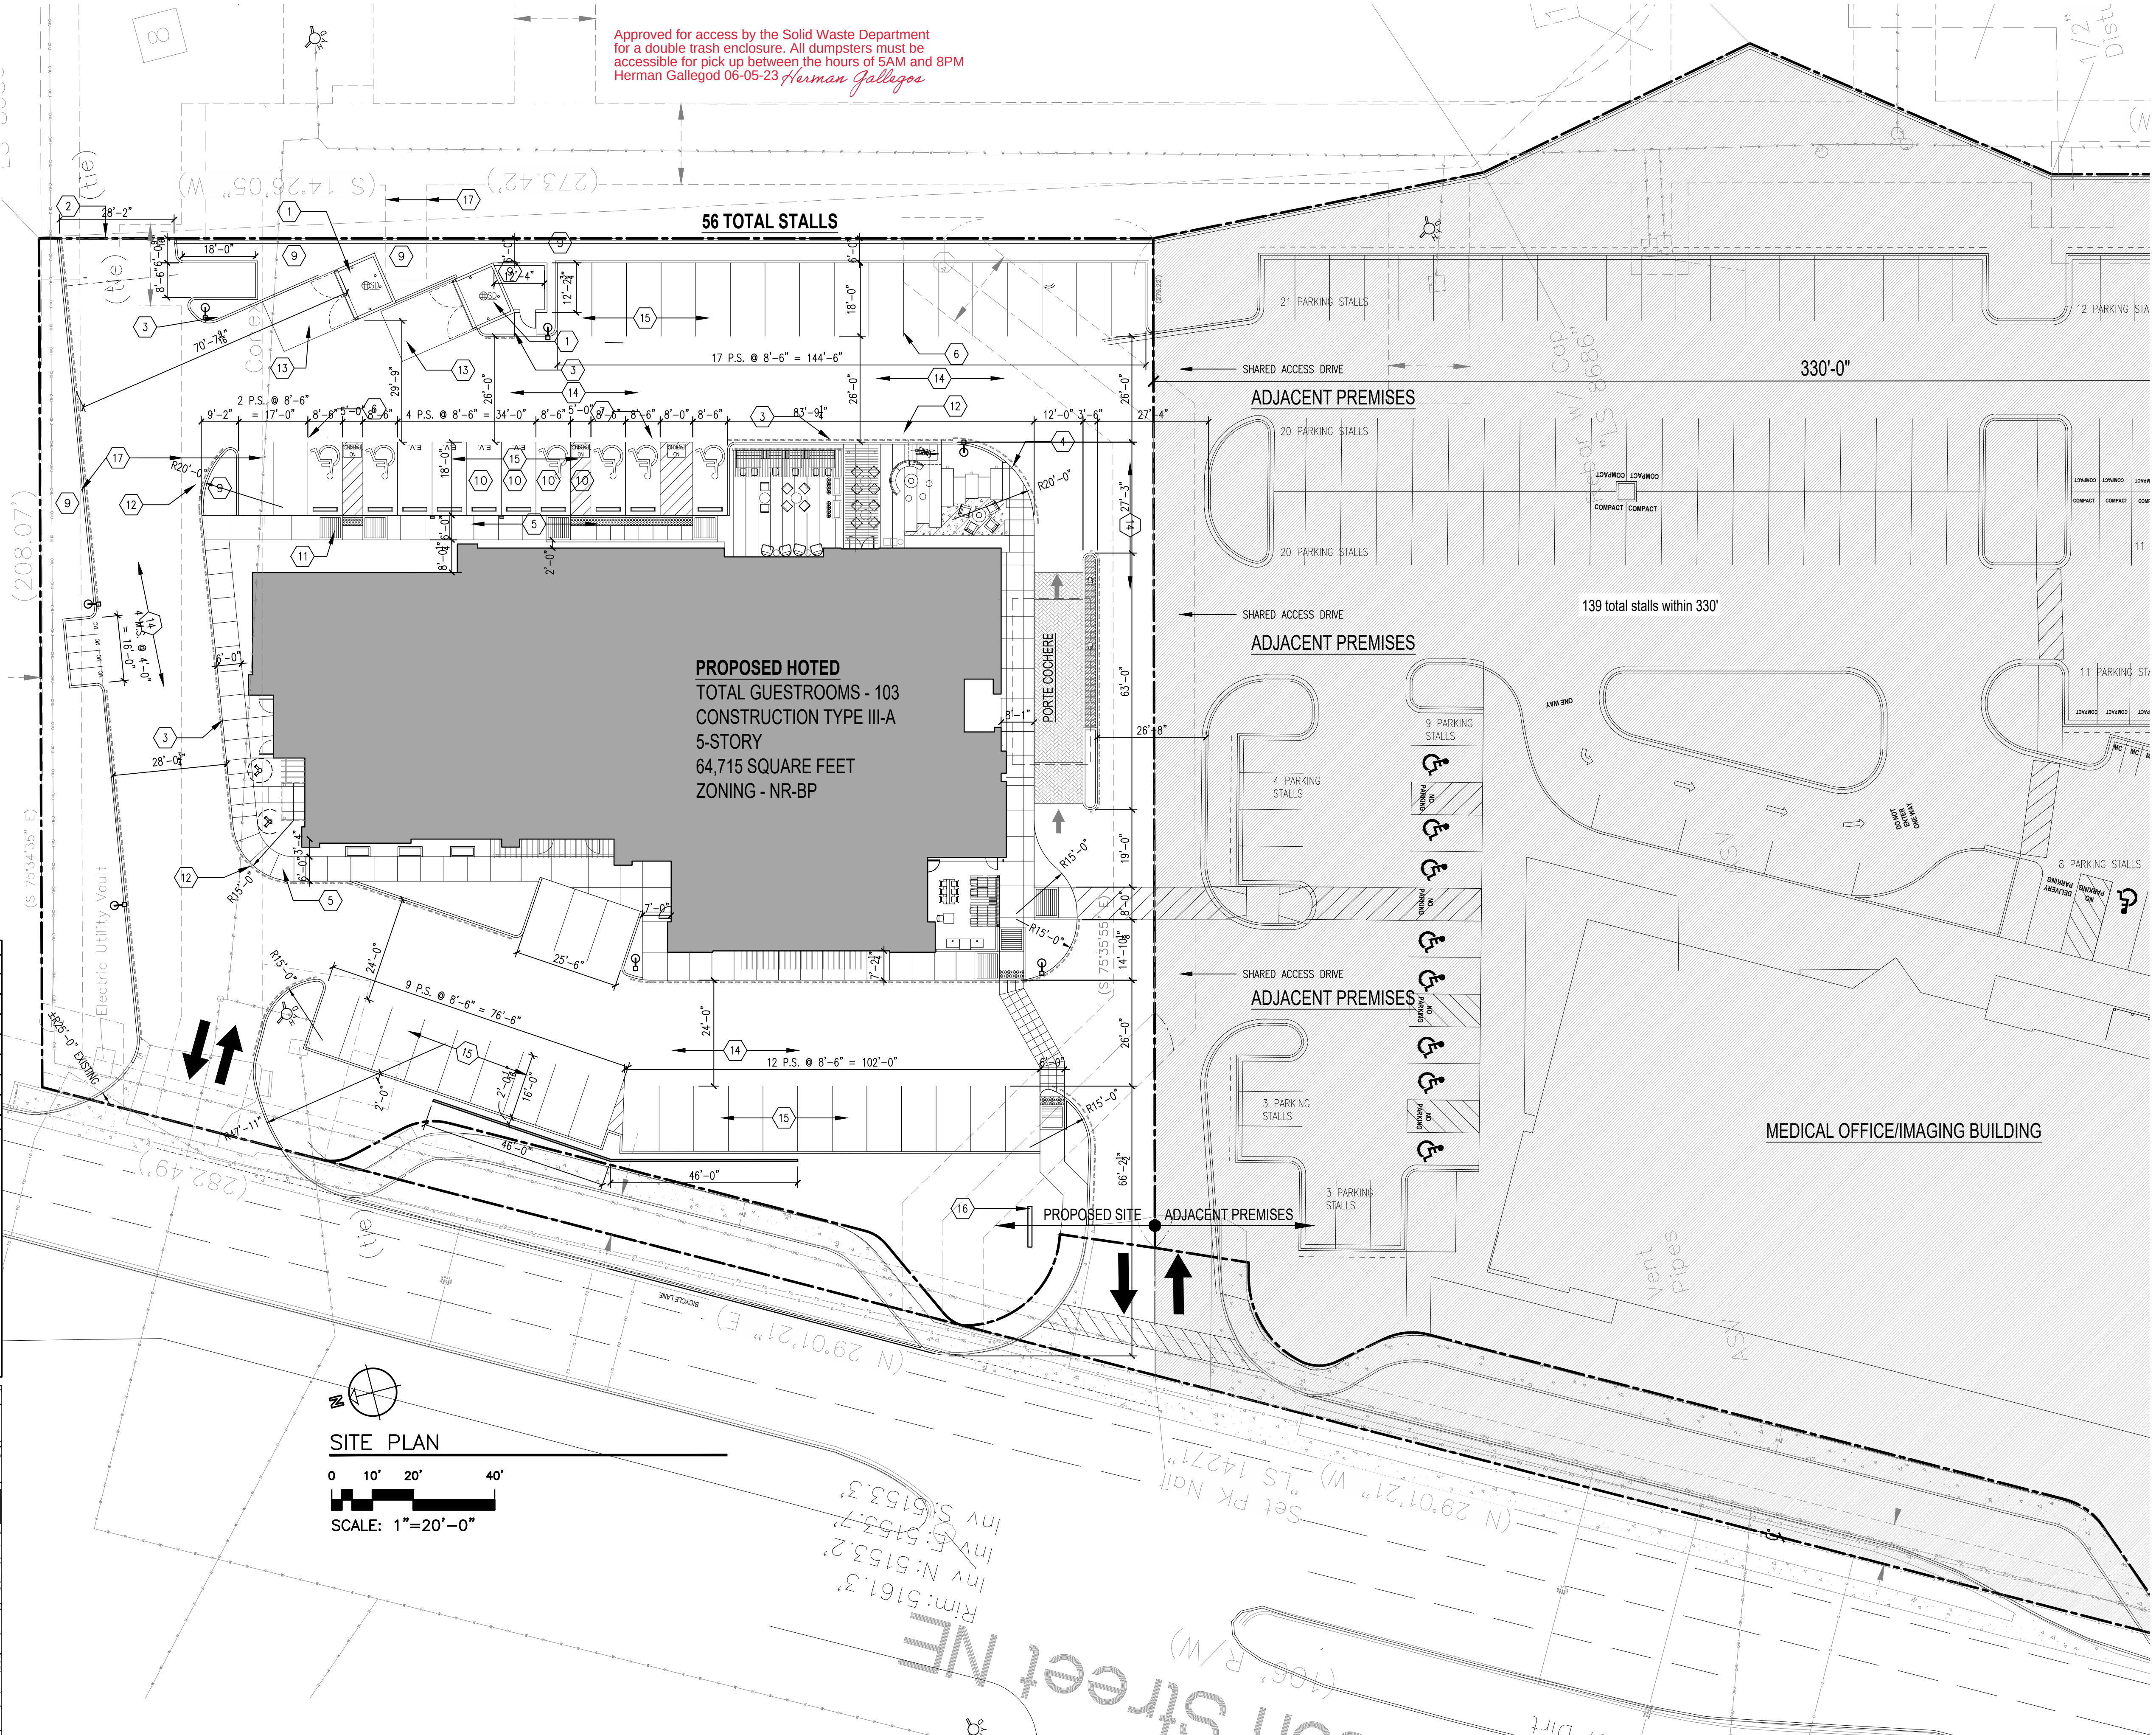

Approved for access by the Solid Waste Department for a double trash enclosure. All dumpsters must be accessible for pick up between the hours of 5AM and 8PM Herman Gallegod 06-05-23 *Herman Gallegos*

SOLID WASTE DEPARTMENT APPROVAL PLAN - NOT FOR CONSTRUCTION
(CONTRACTOR NOTE: ELEMENTS OF THIS DRAWING ARE INCORPORATED IN SITE PLAN A001 WHICH IS TO BE USED FOR CONSTRUCTION)

pba
peter butterfield architect

13013 glenwood hills ct. ne
albuquerque nm 87111
(ph) 505 514 1364

STATE OF NEW MEXICO
PETER BUTTERFIELD
NO. 3850
2/2/23
REGISTERED ARCHITECT

DRAWING NAME
REVISIONS

Proposed Hotel
5910 Jefferson St NE
Albuquerque, NM

SW-1
5/25/23 SOLID WASTE