



NOTE: PROVIDE CONTROL JOINTS @ 6'-0" O.C. MAX. AND DOWELED EXPANSION JOINTS @ 24'-0" O.C. MAX. UNLESS SHOWN OTHERWISE. RE: CONCRETE JOINT AND EXPANSION JOINT DETAILS AND SITE PLAN. CURB AND GUTTER JOINTING SHALL REFLECT THE JOINTING OF ADJACENT FLATWORK.

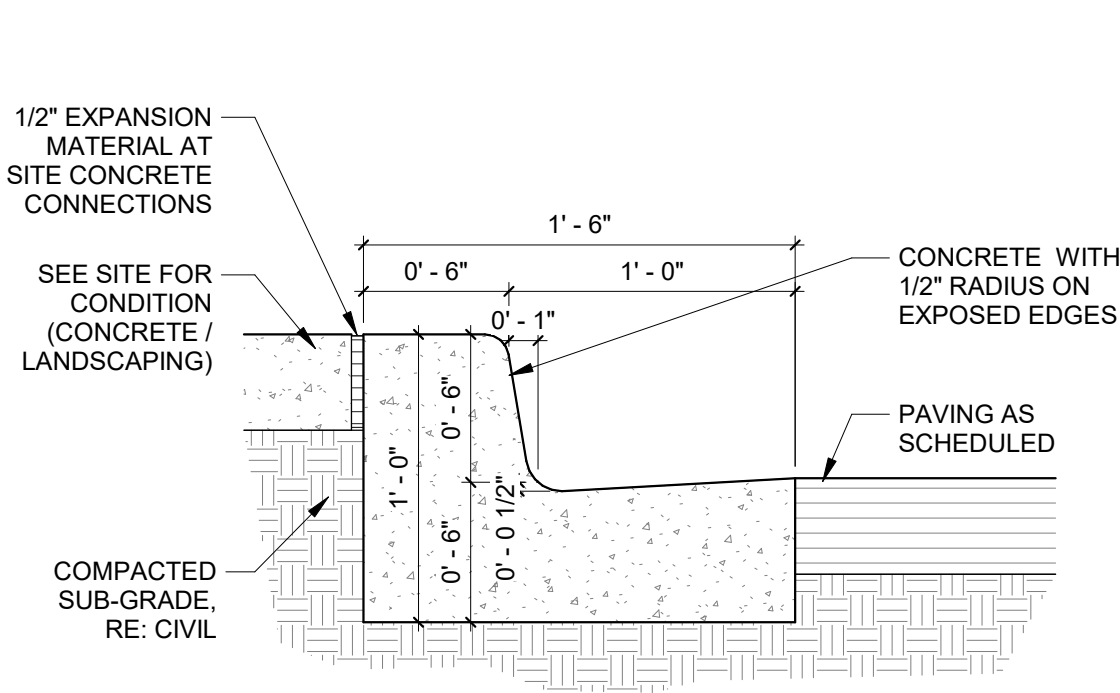


**D1** CONCRETE CURB DETAIL  
1 1/2" = 1'-0"


NOTE: PROVIDE CONTROL JOINTS @ 6'-0" O.C. MAX. AND DOWELED EXPANSION JOINTS @ 24'-0" O.C. MAX. UNLESS SHOWN OTHERWISE. RE: CONCRETE JOINT AND EXPANSION JOINT DETAILS AND SITE PLAN. CURB AND GUTTER JOINTING SHALL REFLECT THE JOINTING OF ADJACENT FLATWORK.

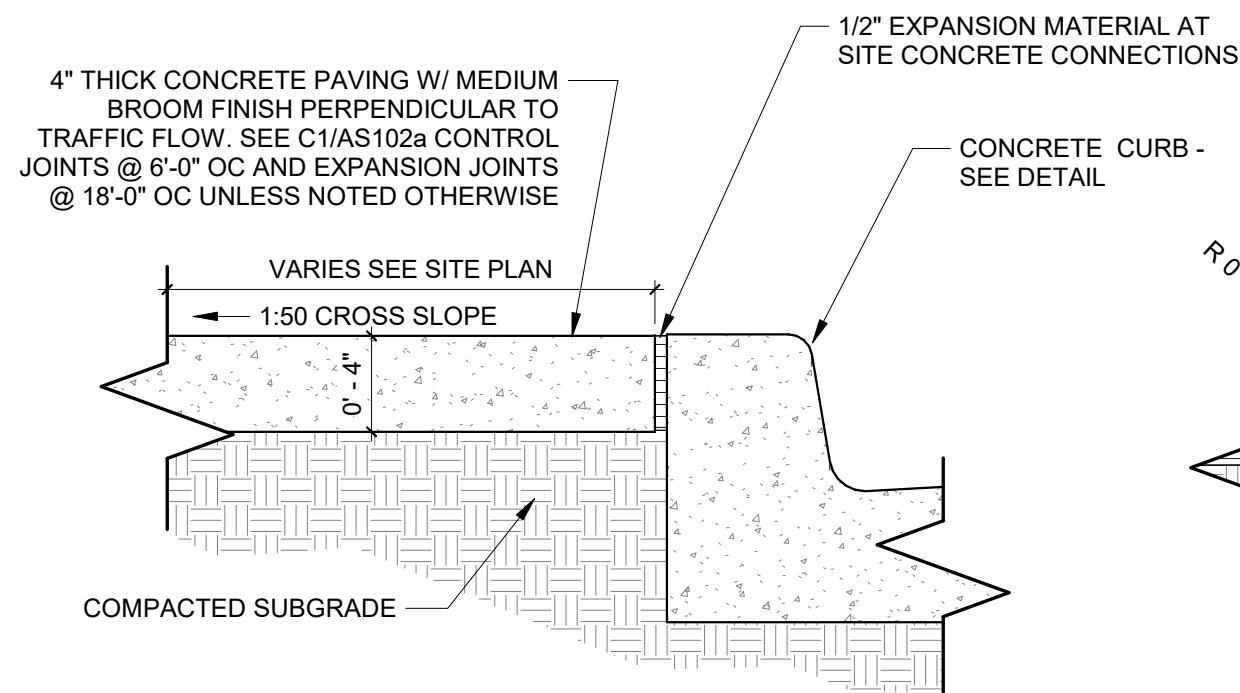


**D2** CONCRETE SIDEWALK DETAIL  
1 1/2" = 1'-0"

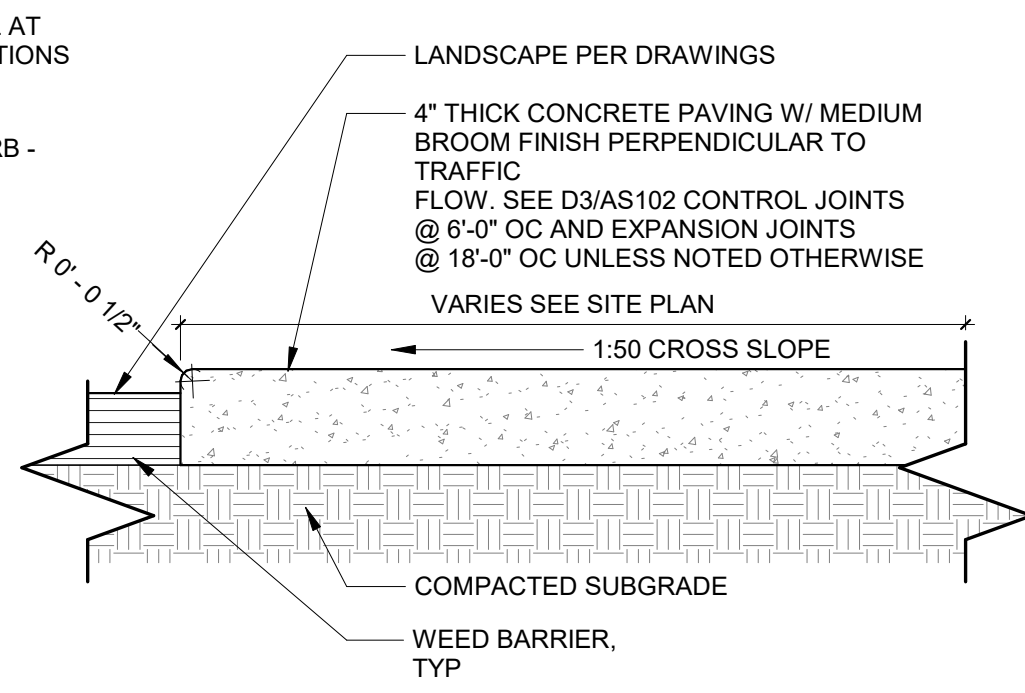


**D3** CONCRETE FLATWORK DETAIL  
1 1/2" = 1'-0"

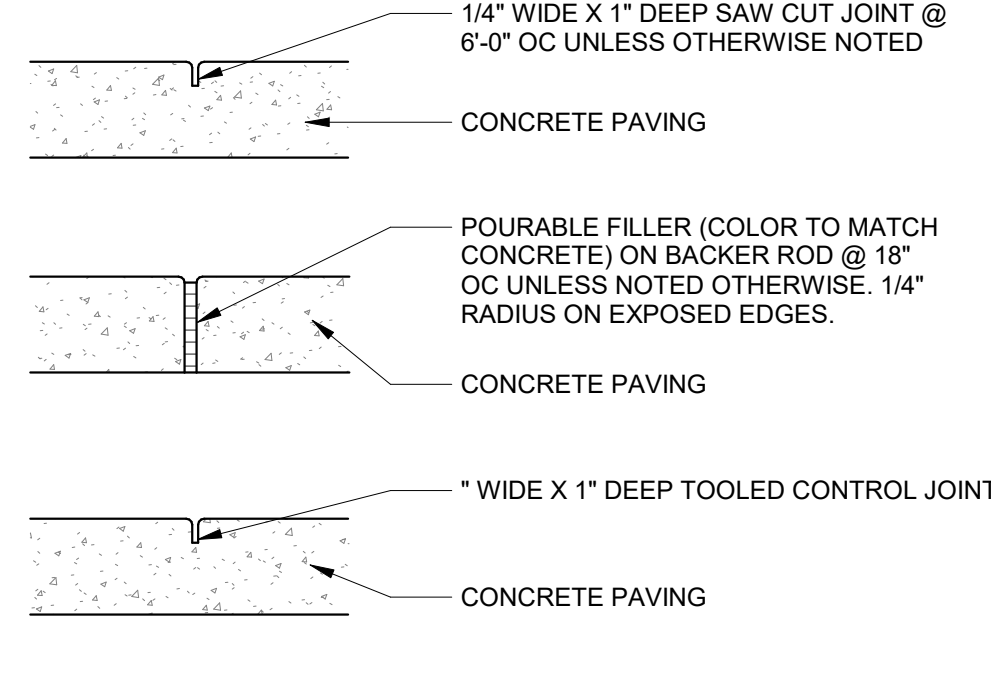


**D4** CONCRETE PAVING DETAIL  
1 1/2" = 1'-0"

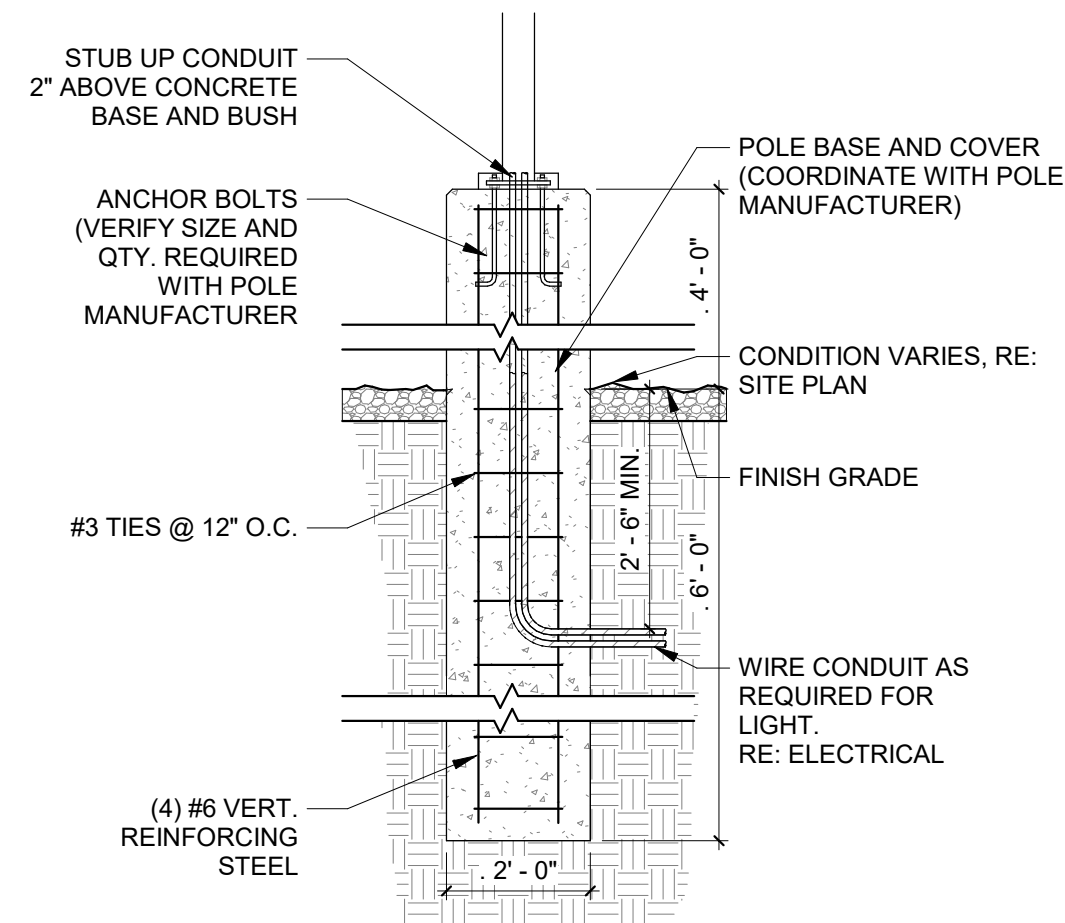


**C1** LIGHT POLE BASE  
1 1/2" = 1'-0"

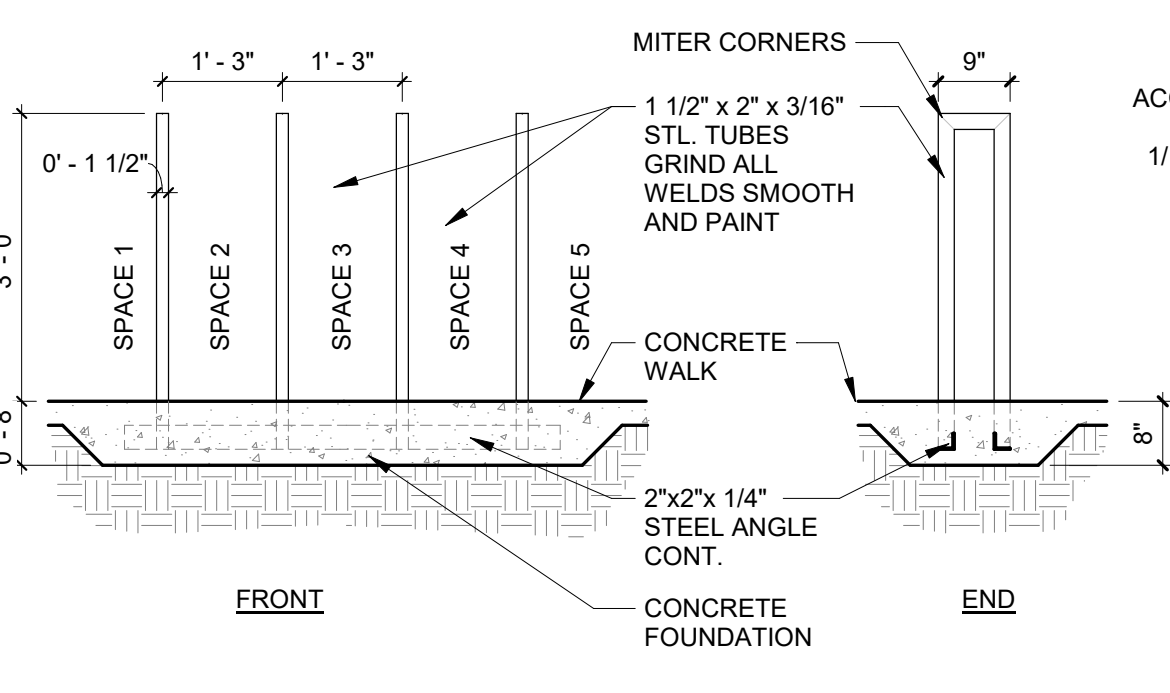


**C2** BYCICLE RACK  
1 1/2" = 1'-0"

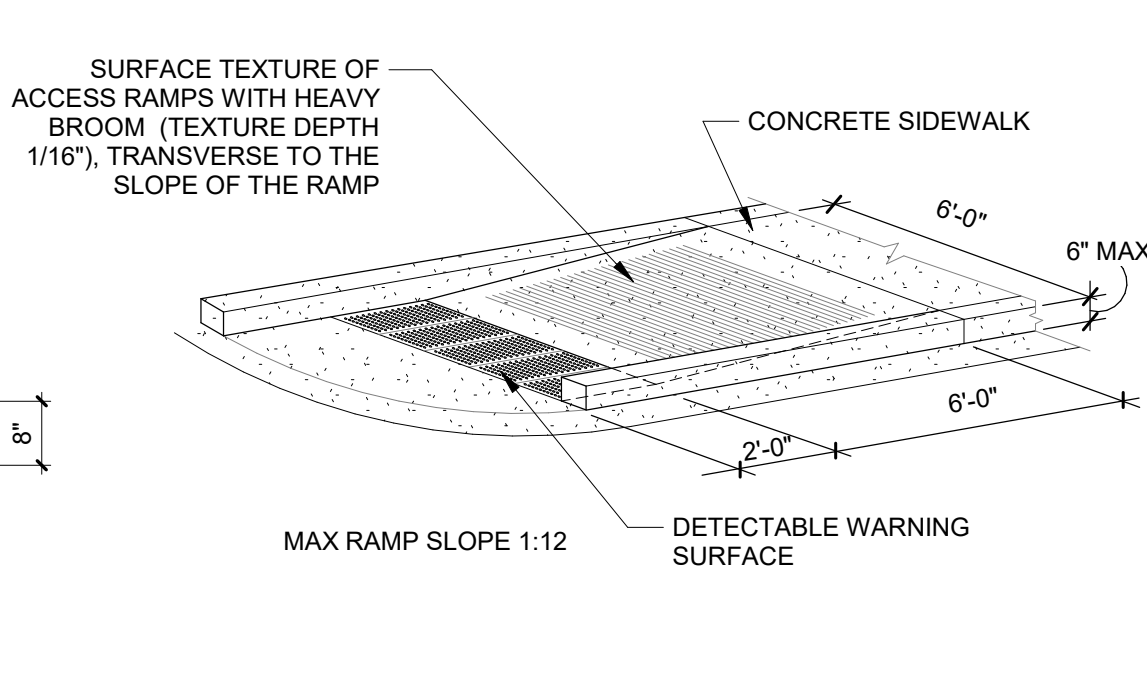


**C3** ACCESSIBLE SIDEWALK RAMP  
1/4" = 1'-0"

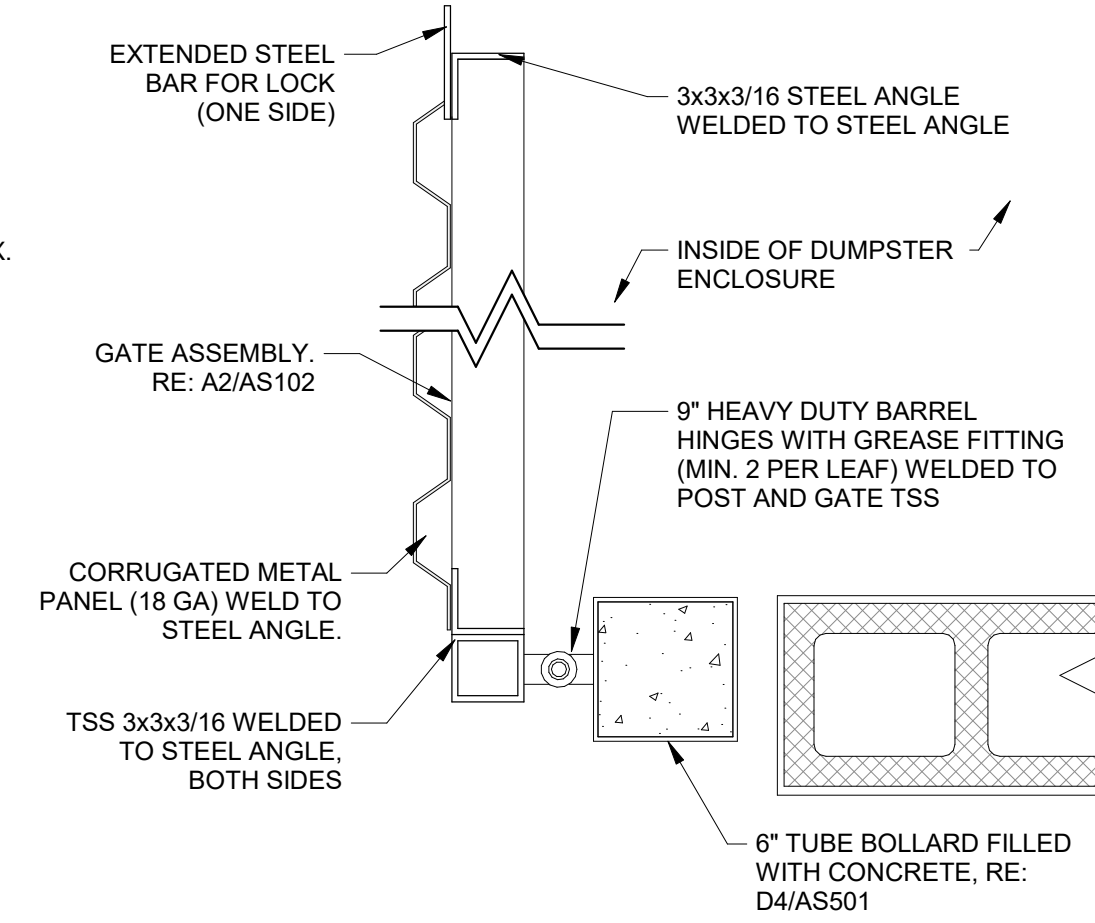


**C4** GATE HINGE DETAIL  
1 1/2" = 1'-0"

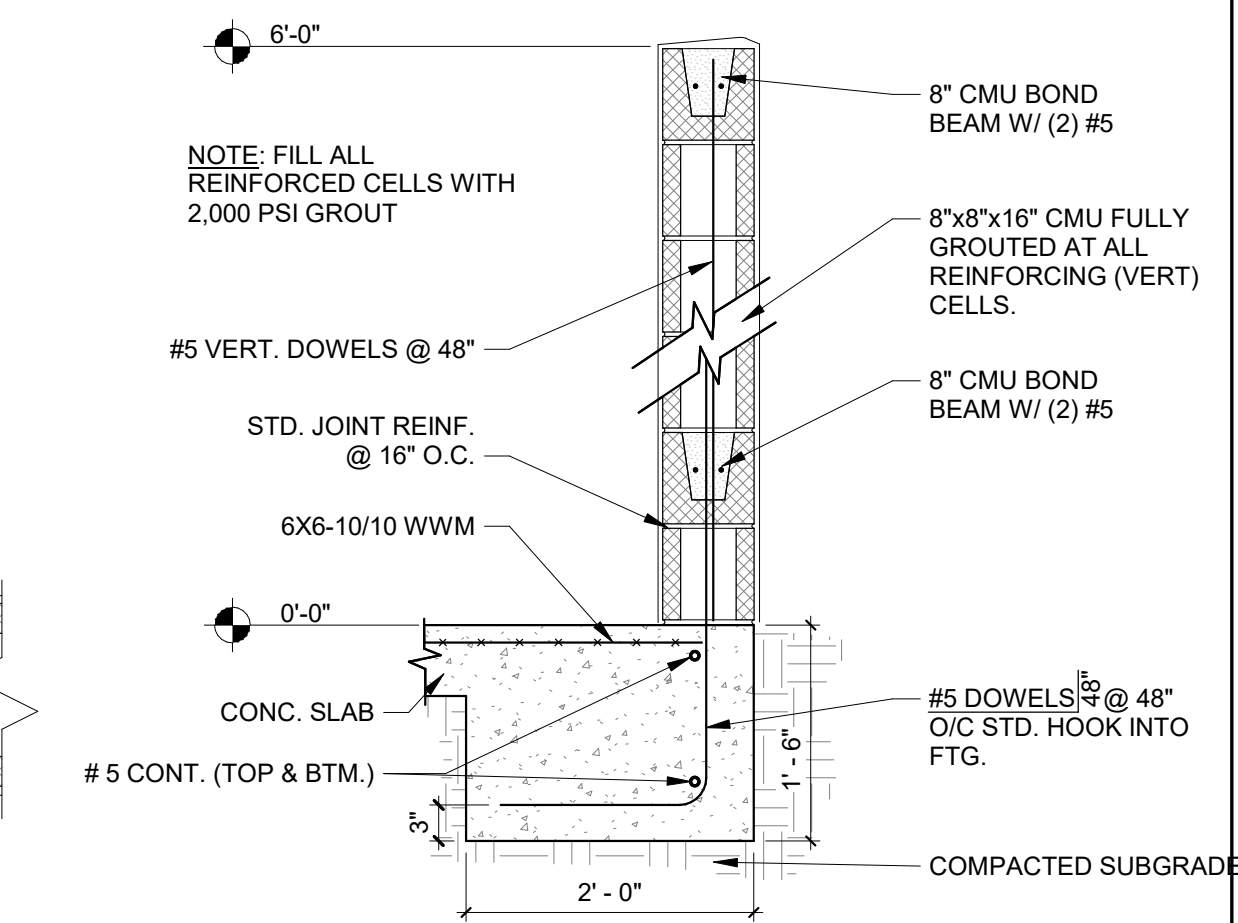


**C5** WALL DETAIL  
3/4" = 1'-0"

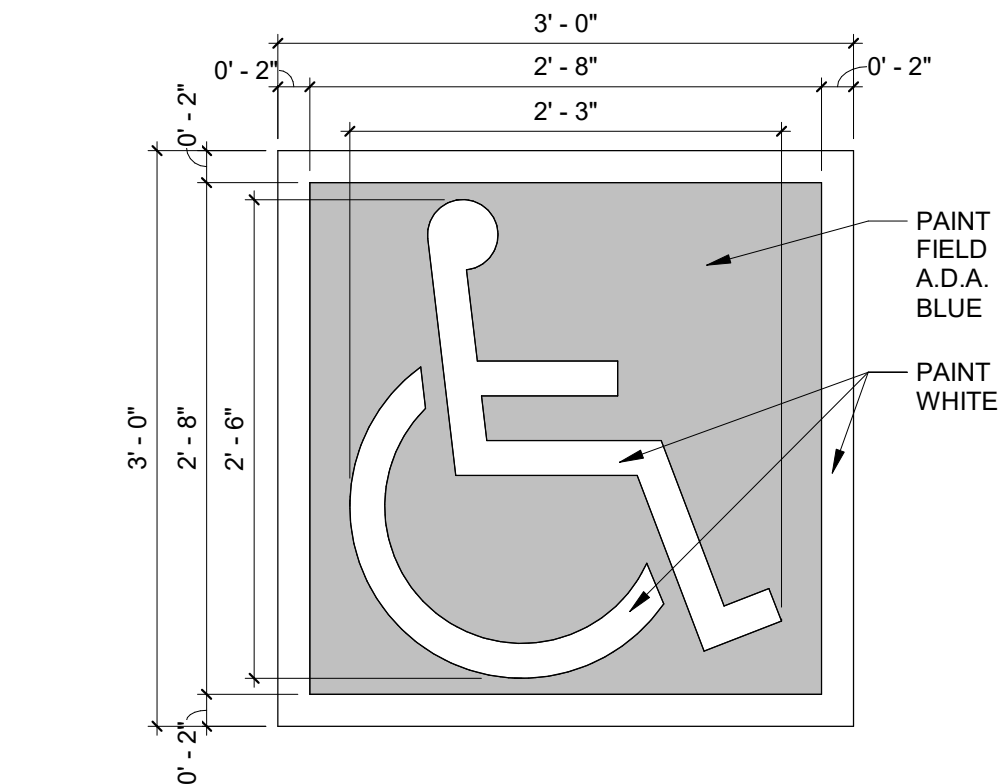


**B1** ADA PARKING SPACE PAVING DETAIL  
1" = 1'-0"

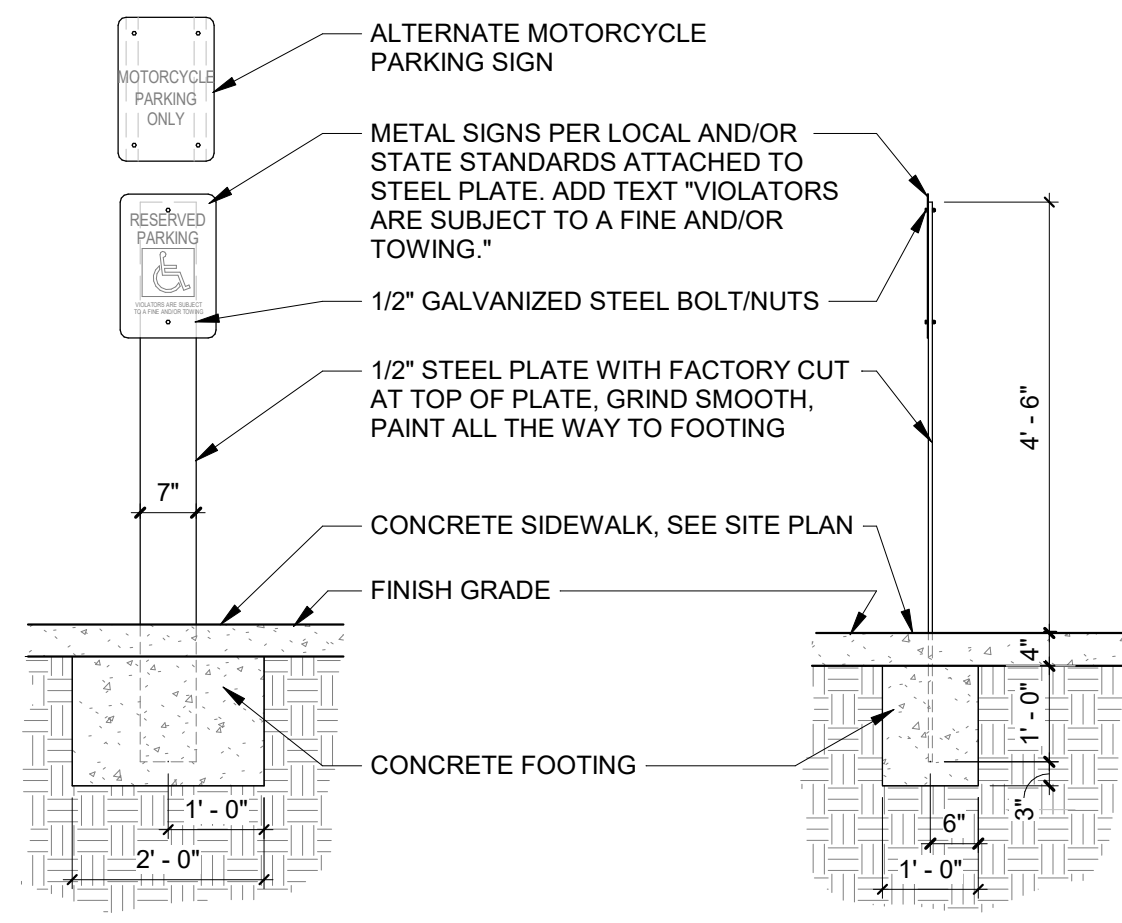


**B2** ACCESSIBLE/MOTORCYCLE PARK. SIGN  
1 1/2" = 1'-0"

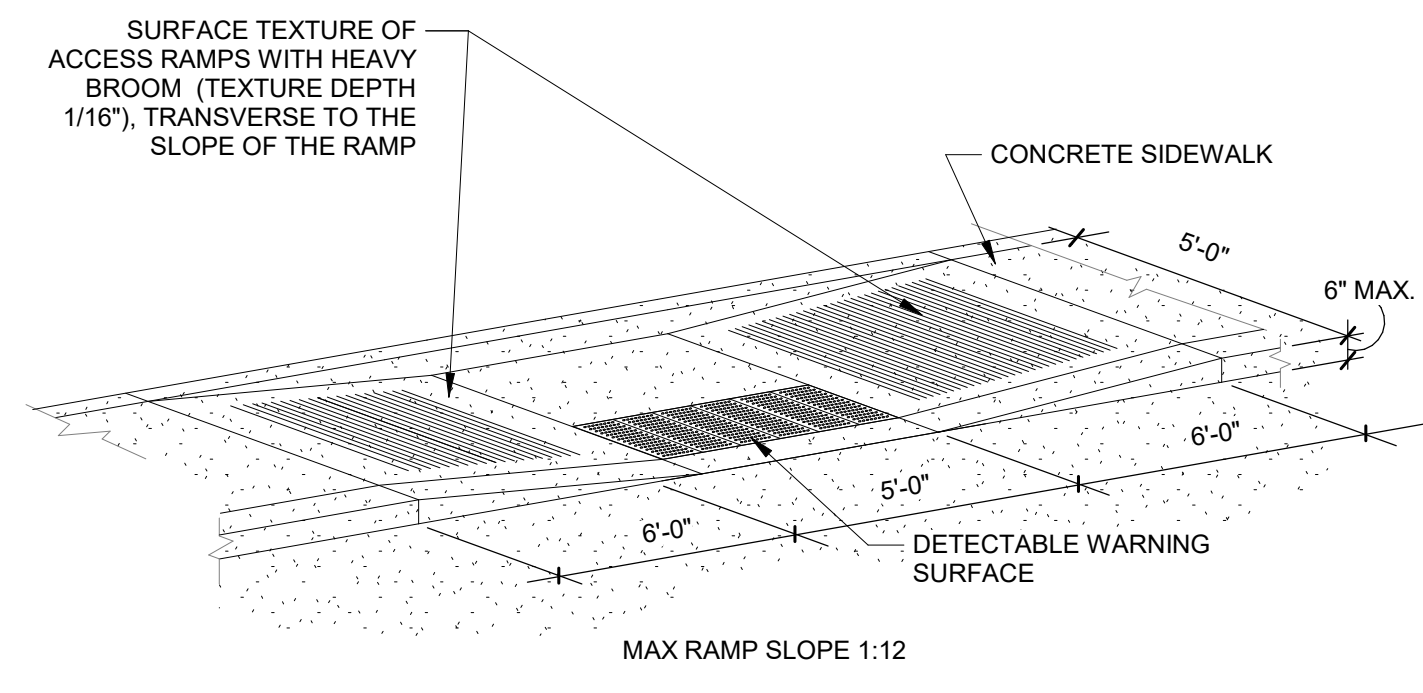


**B3** ACCESSIBLE SIDEWALK RAMP  
1/4" = 1'-0"

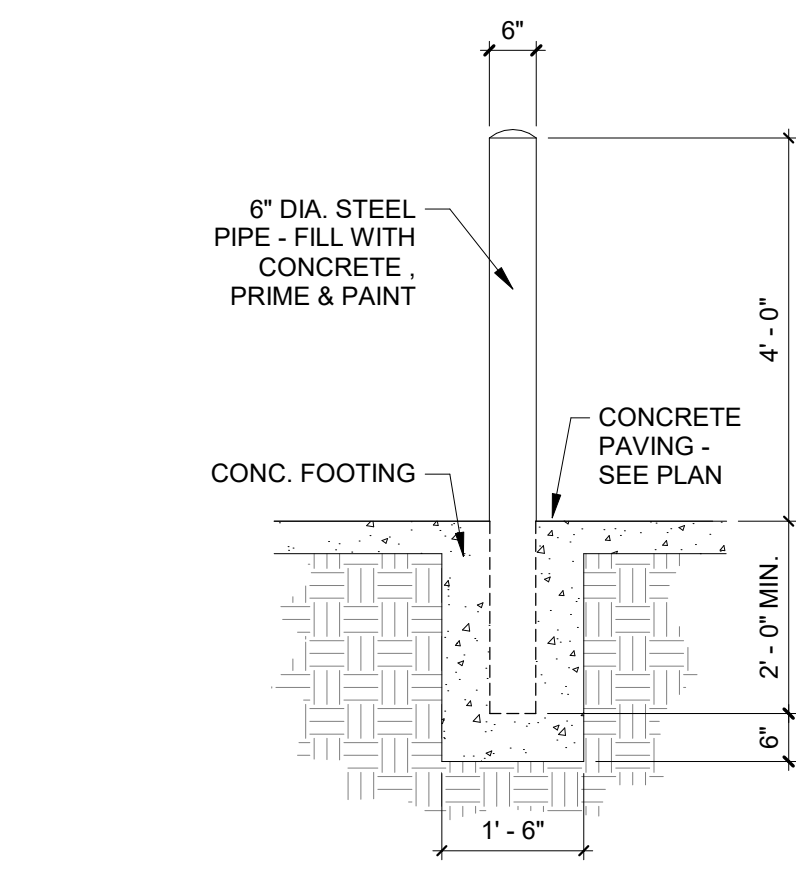


**A1** BOLLARD DETAIL  
1/2" = 1'-0"

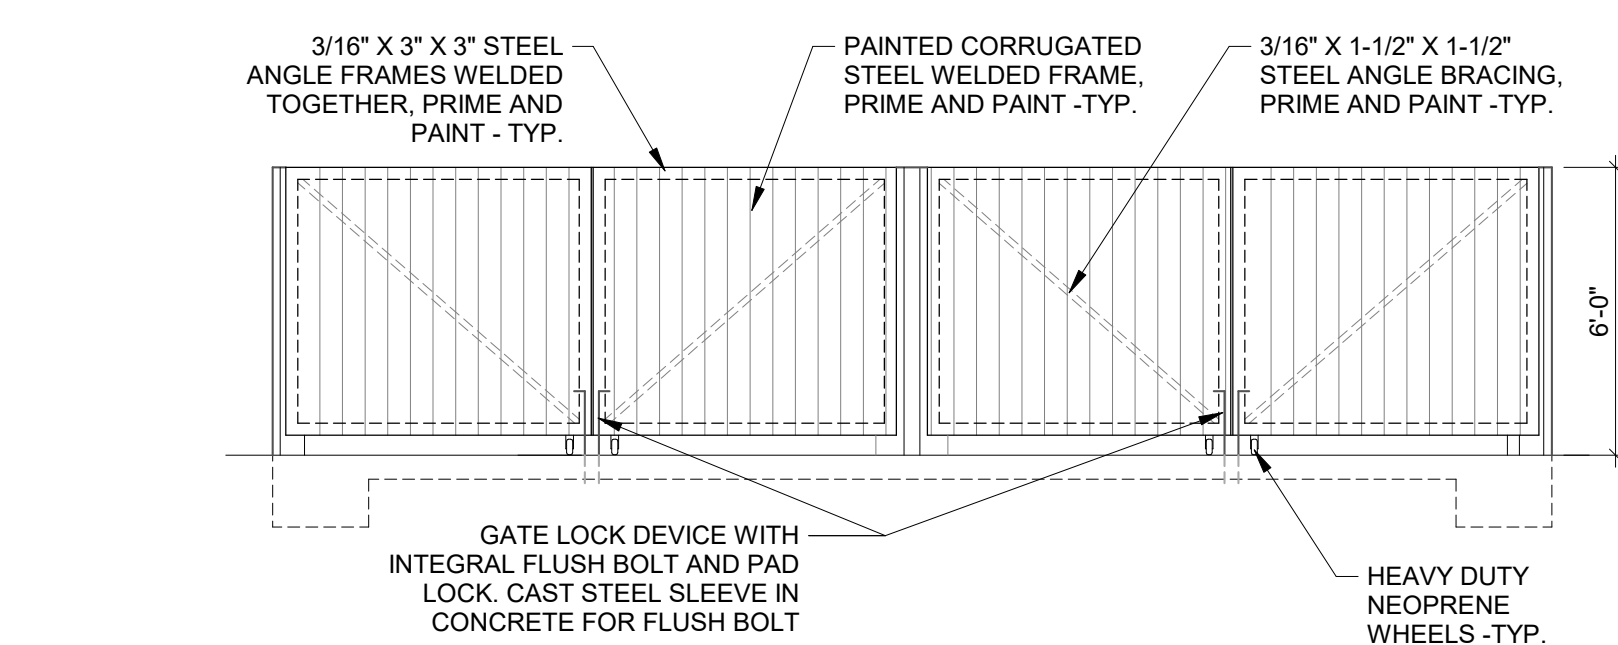

**A2** TRASH ENCLOSURE FRONT ELEVATION  
1/4" = 1'-0"

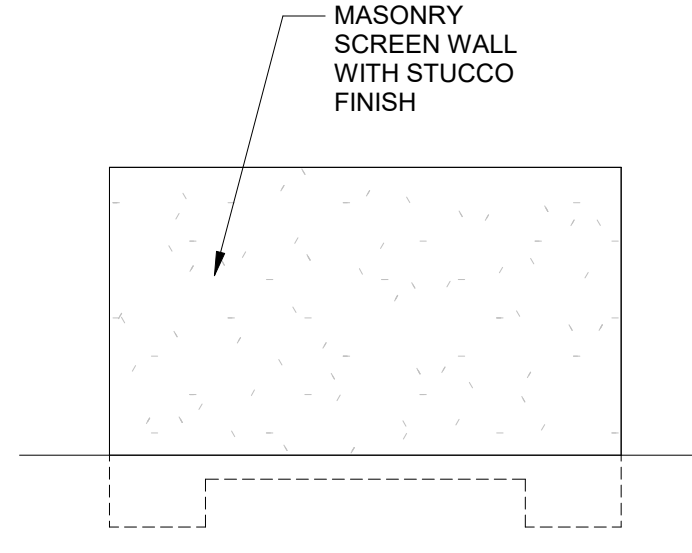


**A4** TRASH ENCLOSURE SIDE ELEVATION  
1/4" = 1'-0"

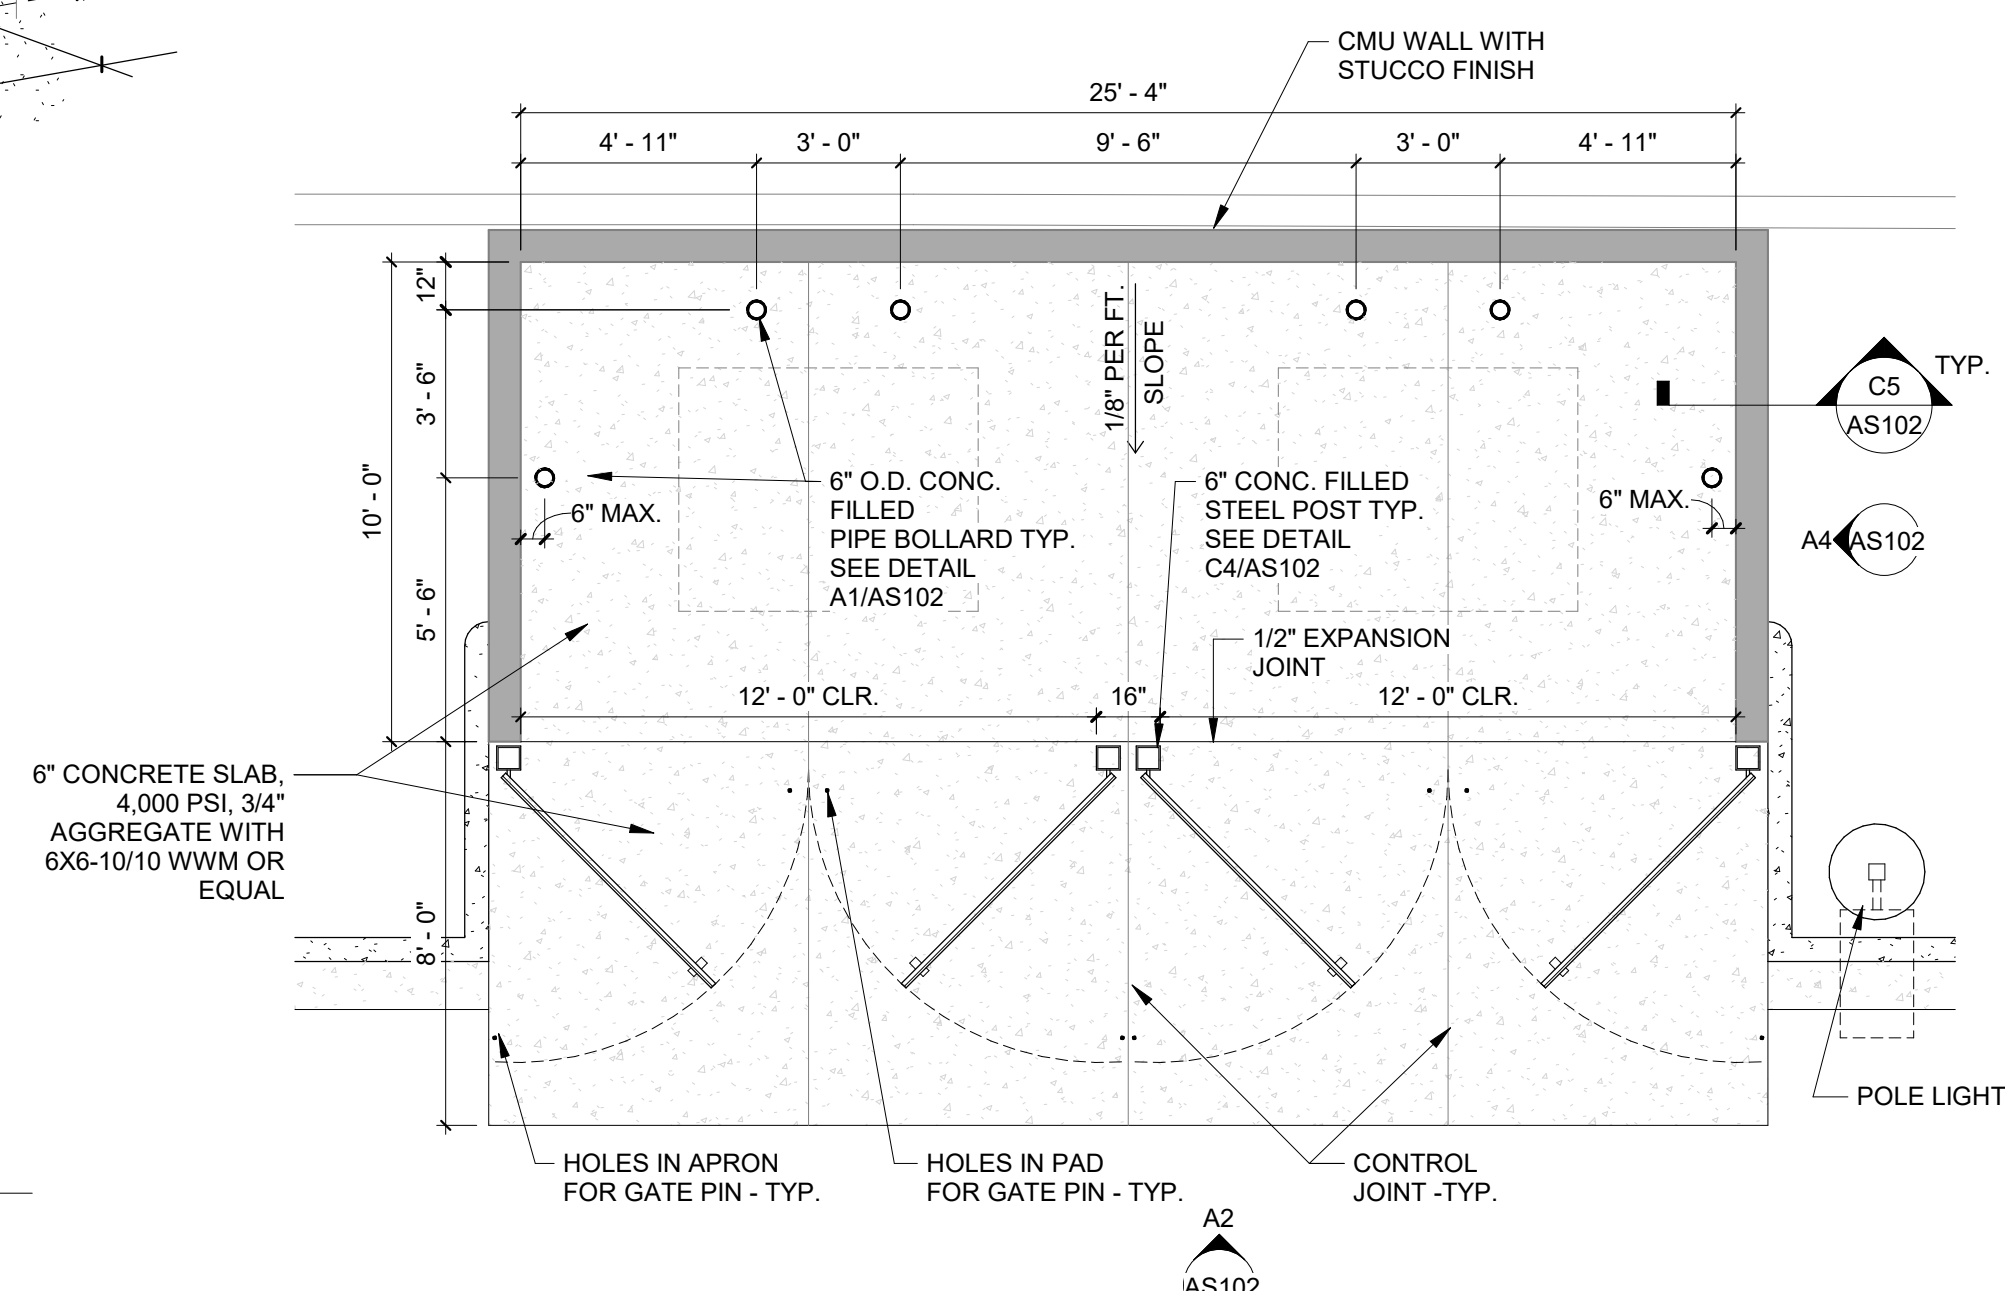

NOTE:  
1. APRON REQUIRED IN FRONT OF EACH ENCLOSURE (6" WITH REINFORCING TO WITHSTAND 57,000 LBS.)  
2. PRE-POUR, BOLLARD, BOND BEAM, AND FINAL INSPECTIONS ON TRASH ENCLOSURE MUST BE DONE BY CITY OF ALBUQUERQUE SOLID WASTE DEPARTMENT.

**A5** ENLARGED REFUSE ENCLOSURE PLAN  
1/4" = 1'-0"

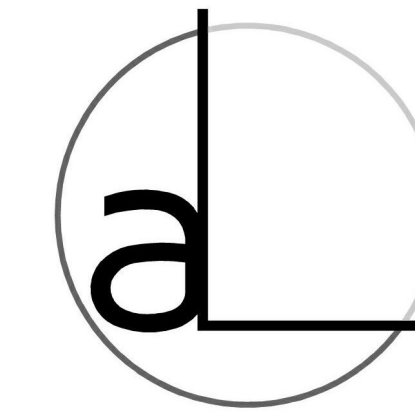

**arcLINE**  
Architectural Design LLC  
PO Box 91462  
Albuquerque  
New Mexico 87199  
P 505.681.7274  
www.arcLINE-arch.com

ARCHITECT/ENGINEER



**Ideal Vacuum Products LLC**  
5920 Midway Park Blvd NE  
Albuquerque, NM 87109

REVISIONS		
REV	DATE	DESCRIPTION

DATE 02-29-2024  
PROJECT NO. 23-011  
DRAWING NAME

SITE DETAILS

SHEET NO.

**AS102**